




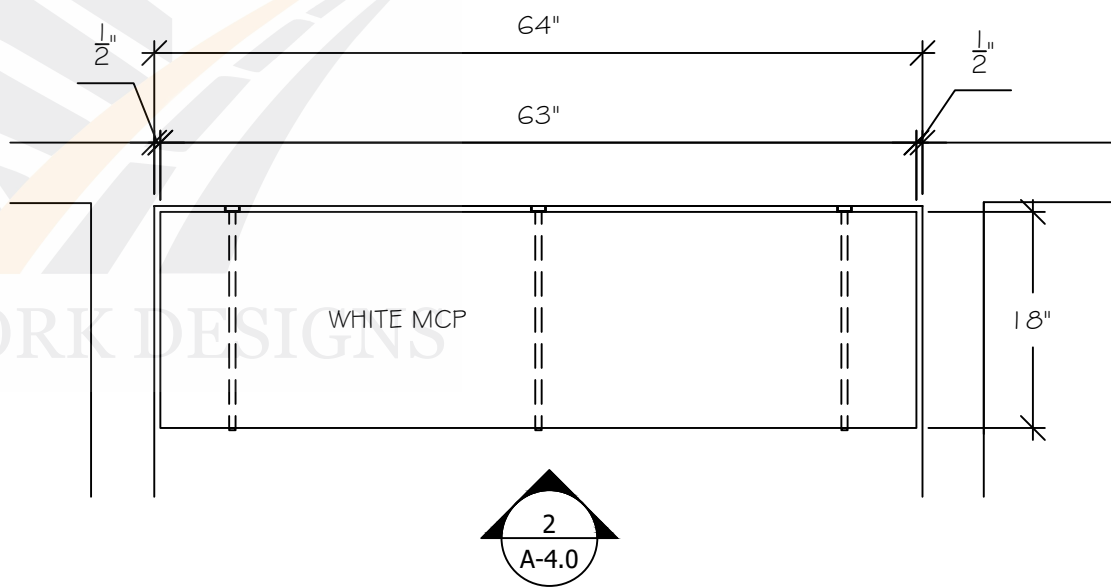

1 PLAN: ST 009
3/4" = 1'-0" Arch. Ref.: 1/A1.01

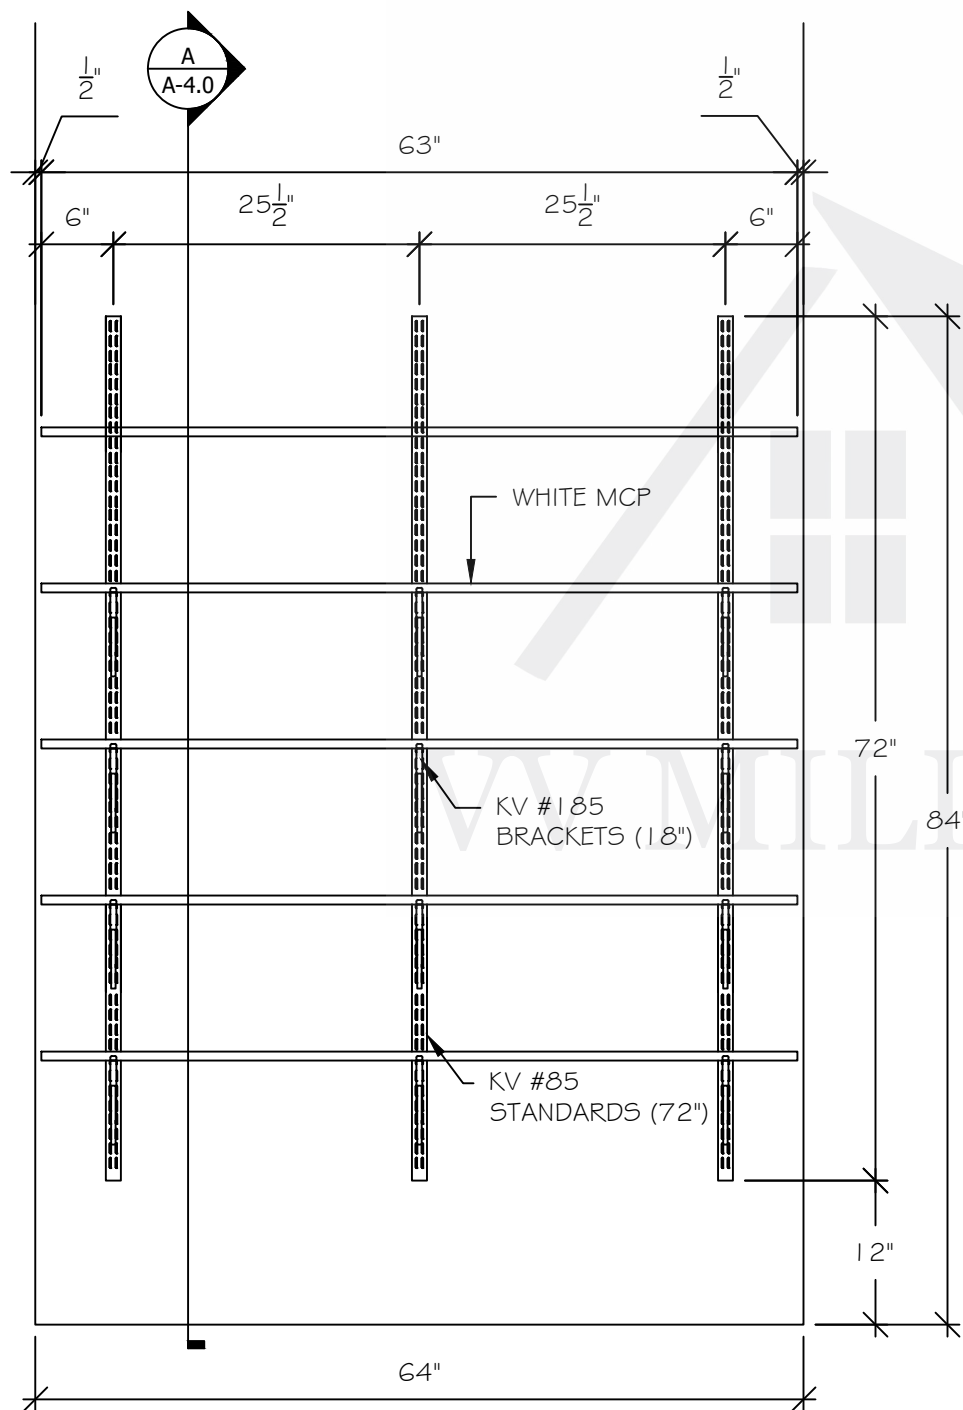

2 ELEV: ST 009
3/4" = 1'-0" Arch. Ref.: NONE

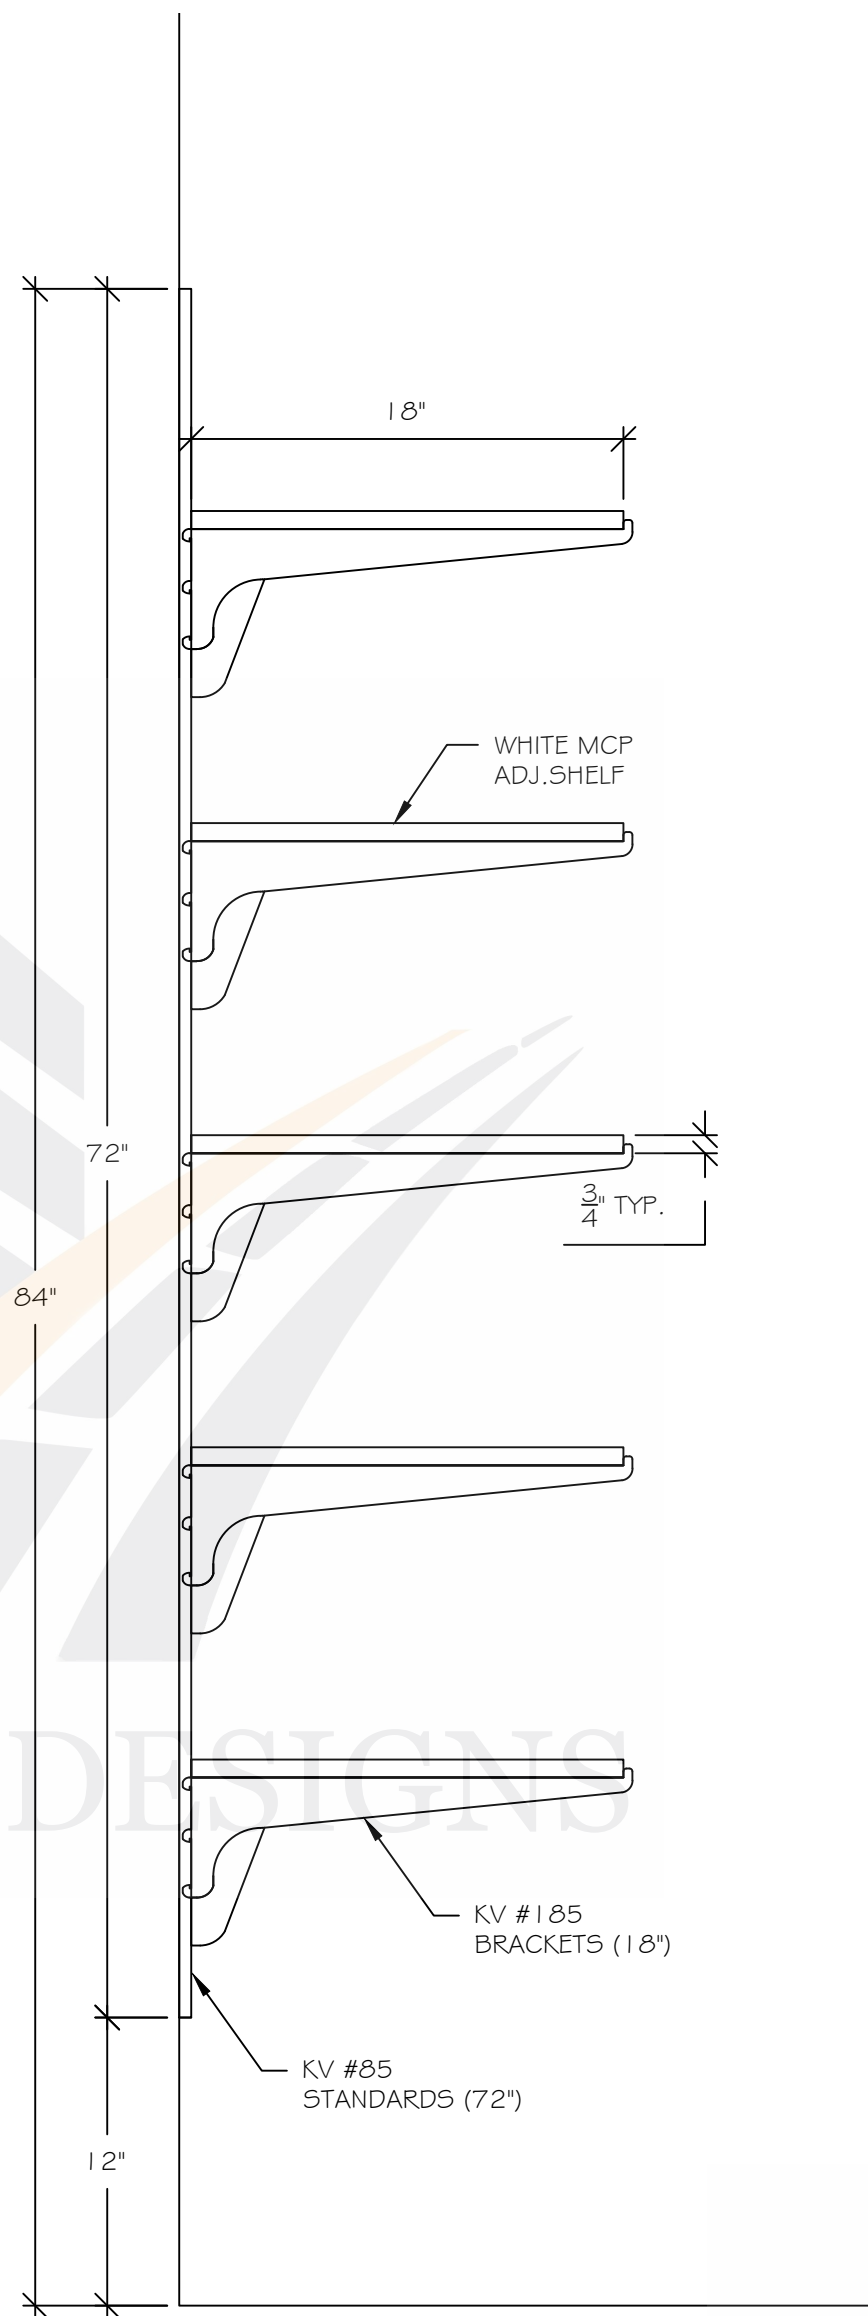

A SEC: ADJ. SHELVES
1-1/2" = 1'-0" Arch. Ref.: NONE