




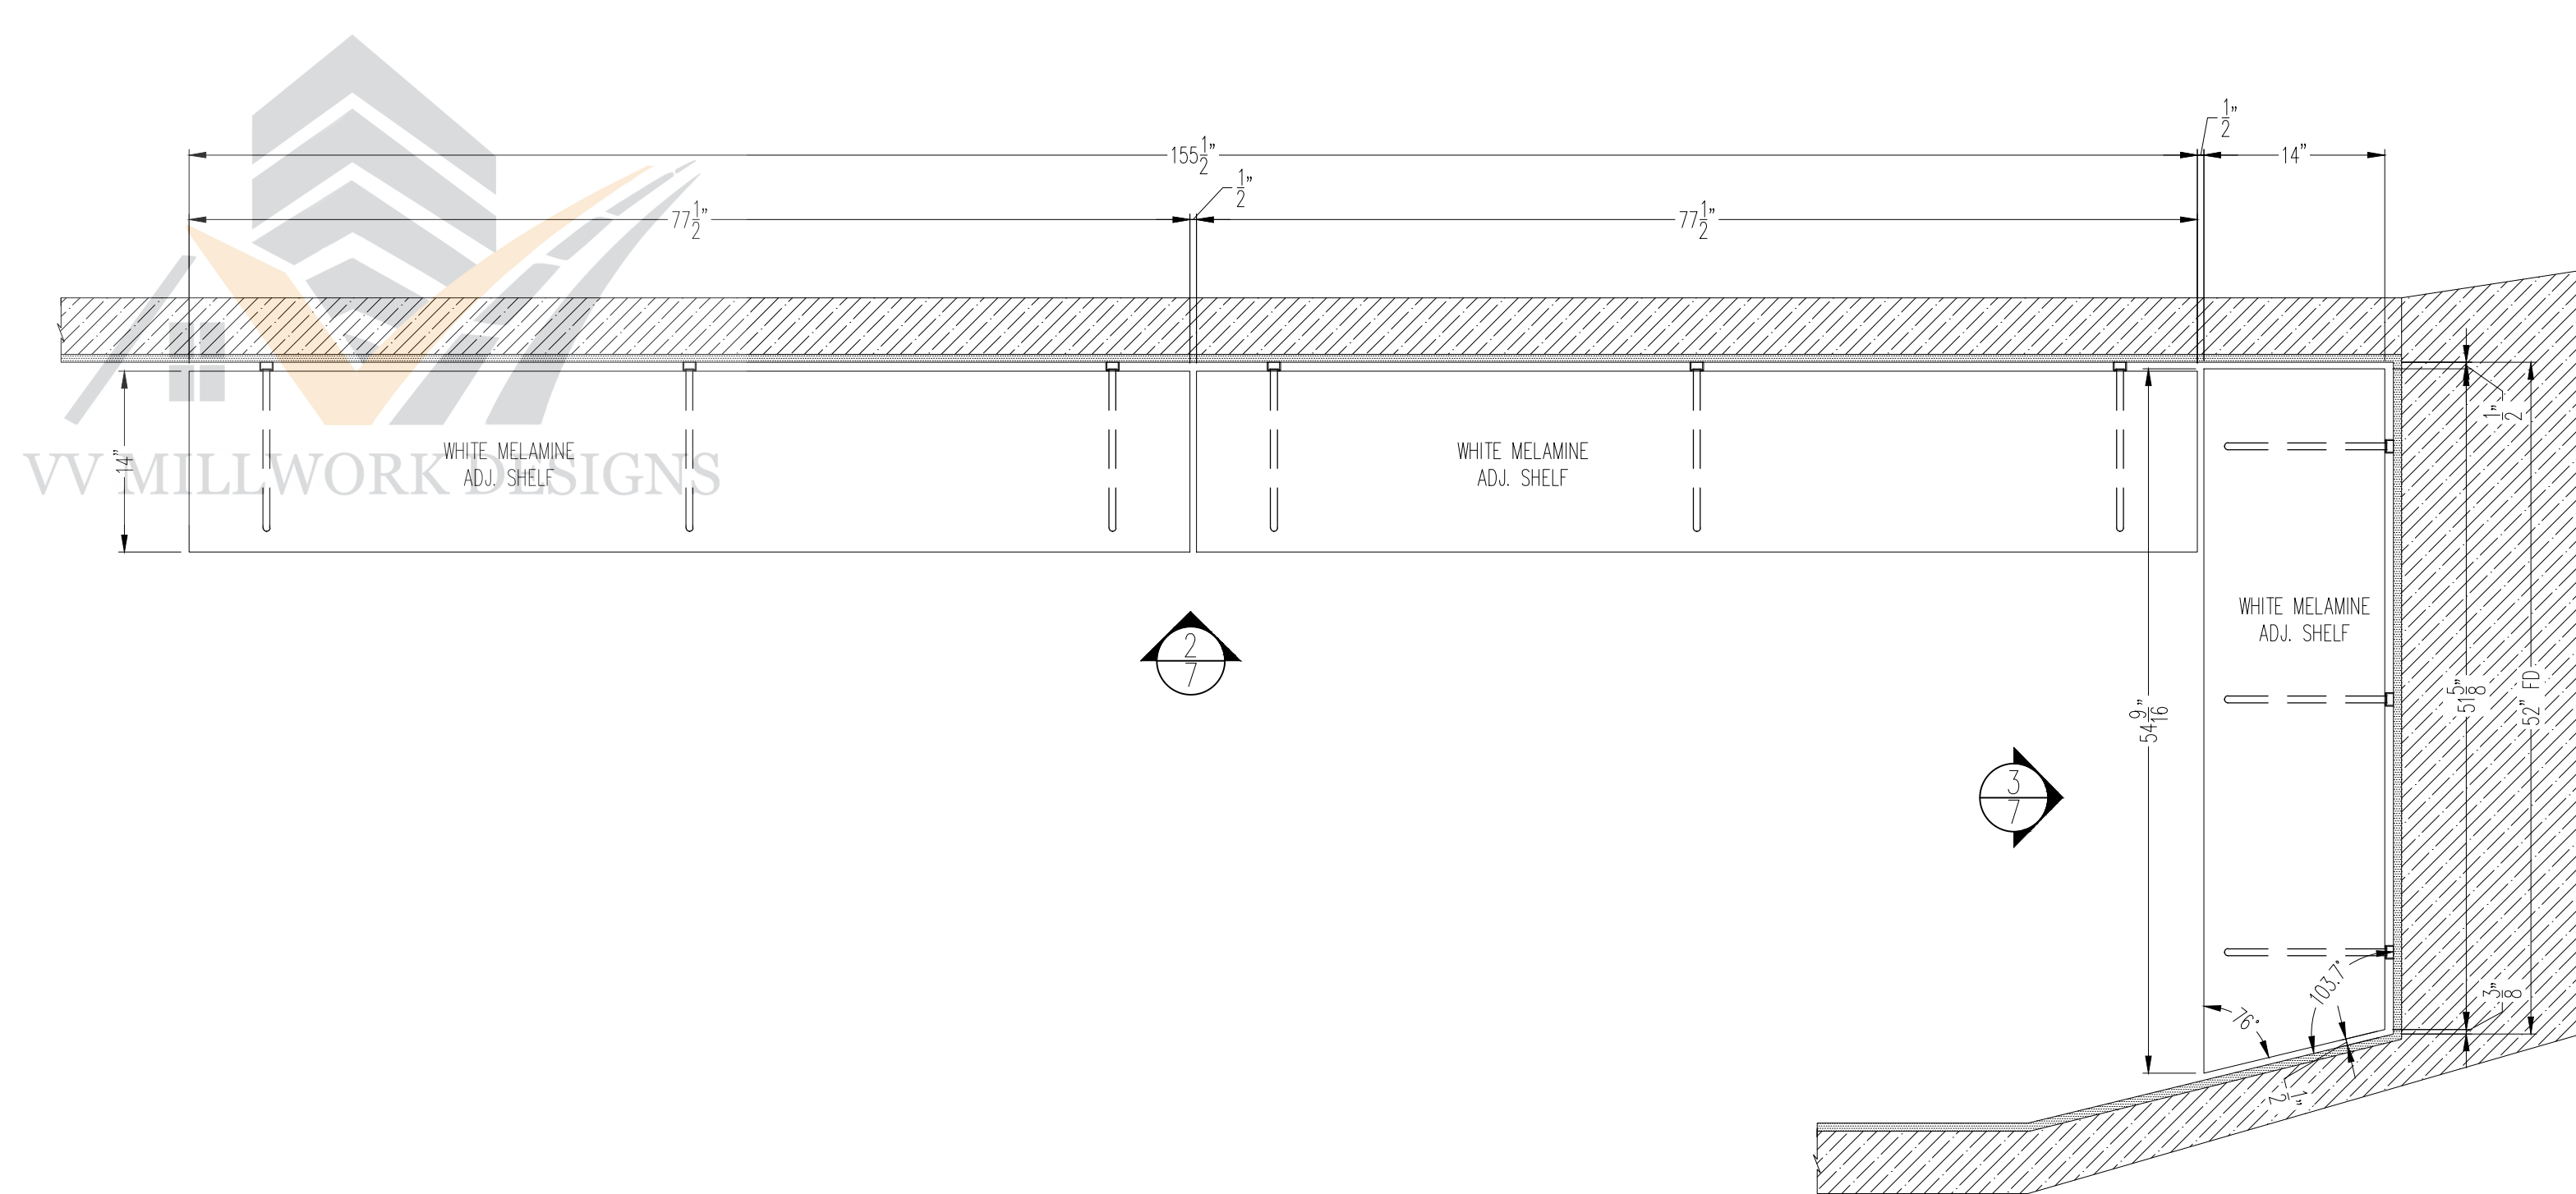


1 PLAN SECTION
STOR #145
SCALE: 1" = 1'-0" REF: A-101A

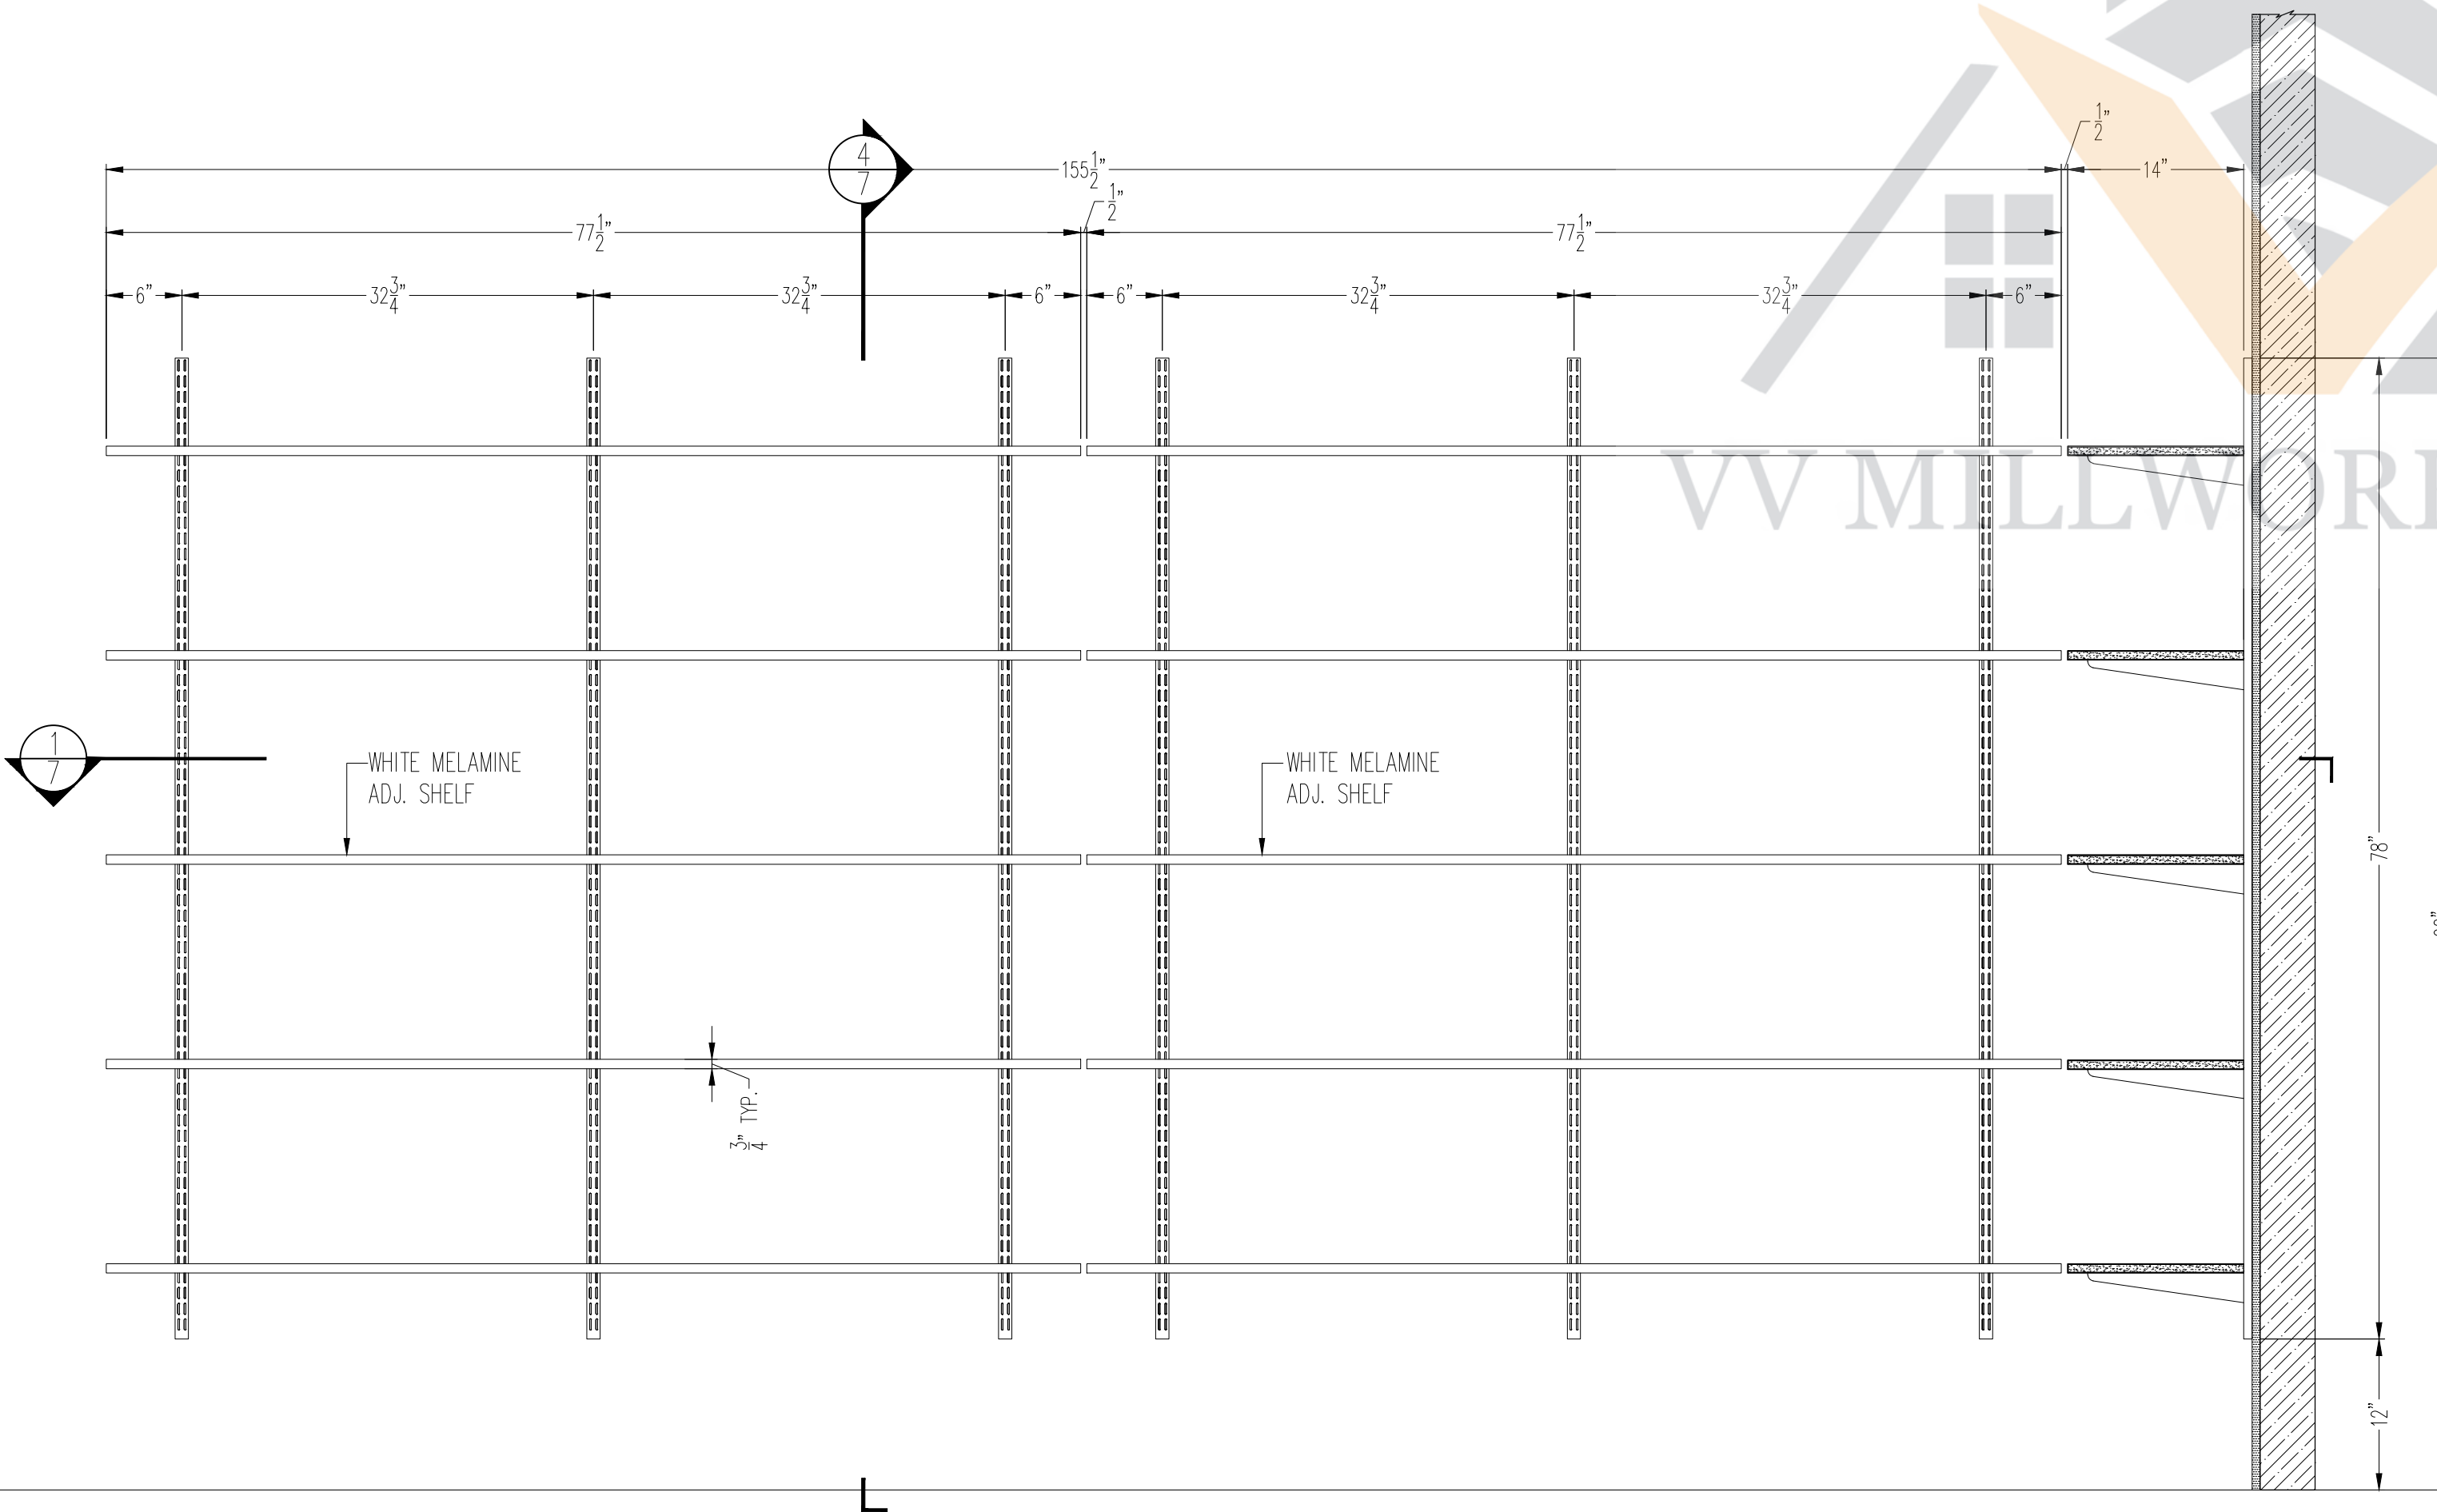

2 ELEVATION
STOR #145
SCALE: 1" = 1'-0" REF: 8/A801 & SKA-01 SIM.

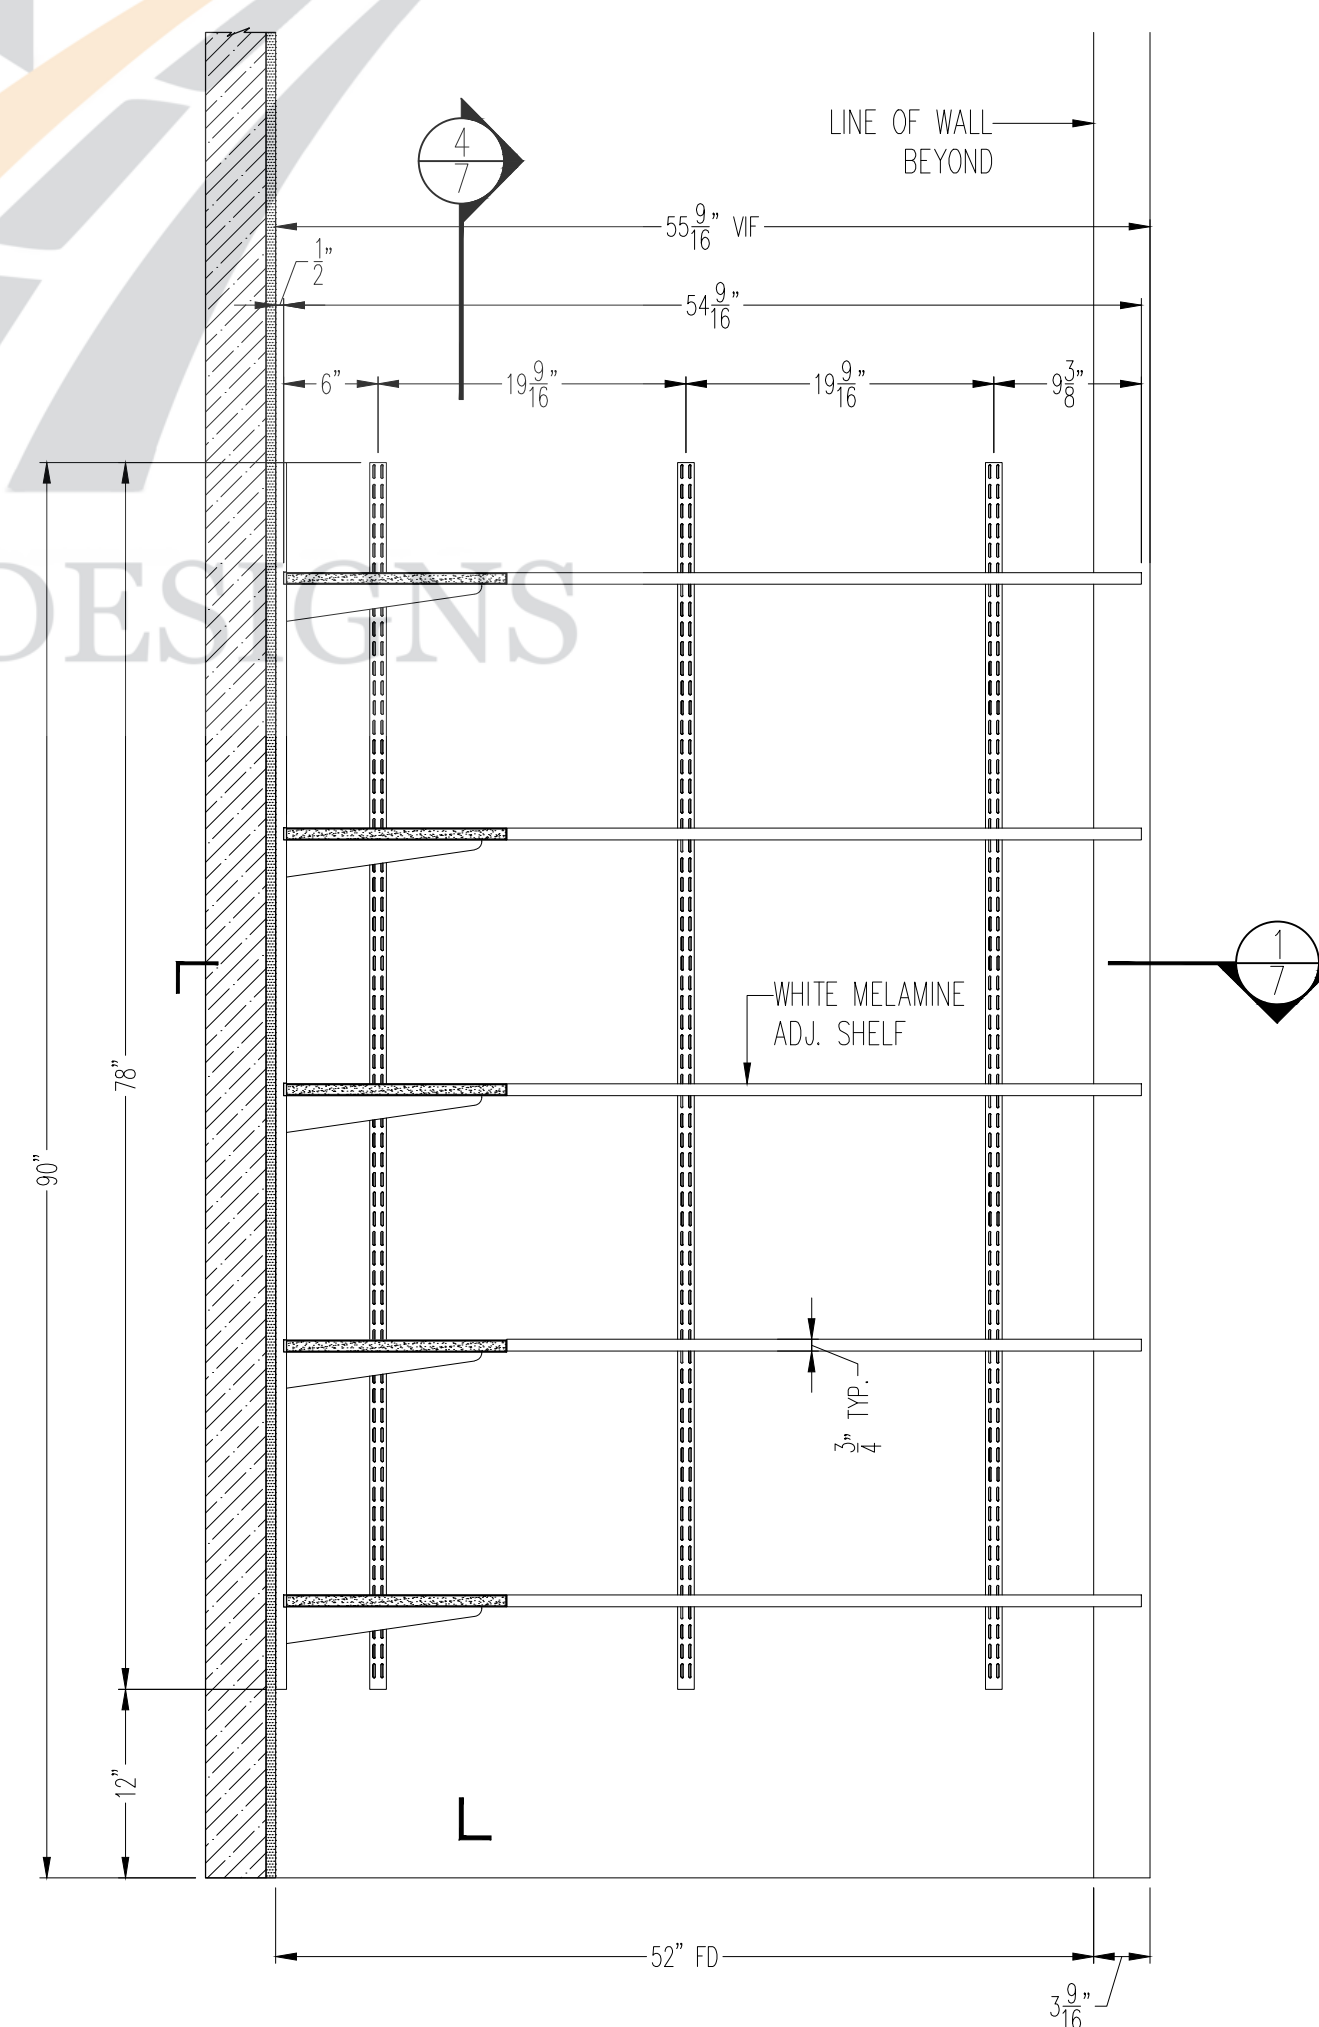


3 ELEVATION
STOR #145
SCALE: 1" = 1'-0" REF: 8/A801 & SKA-01 SIM.

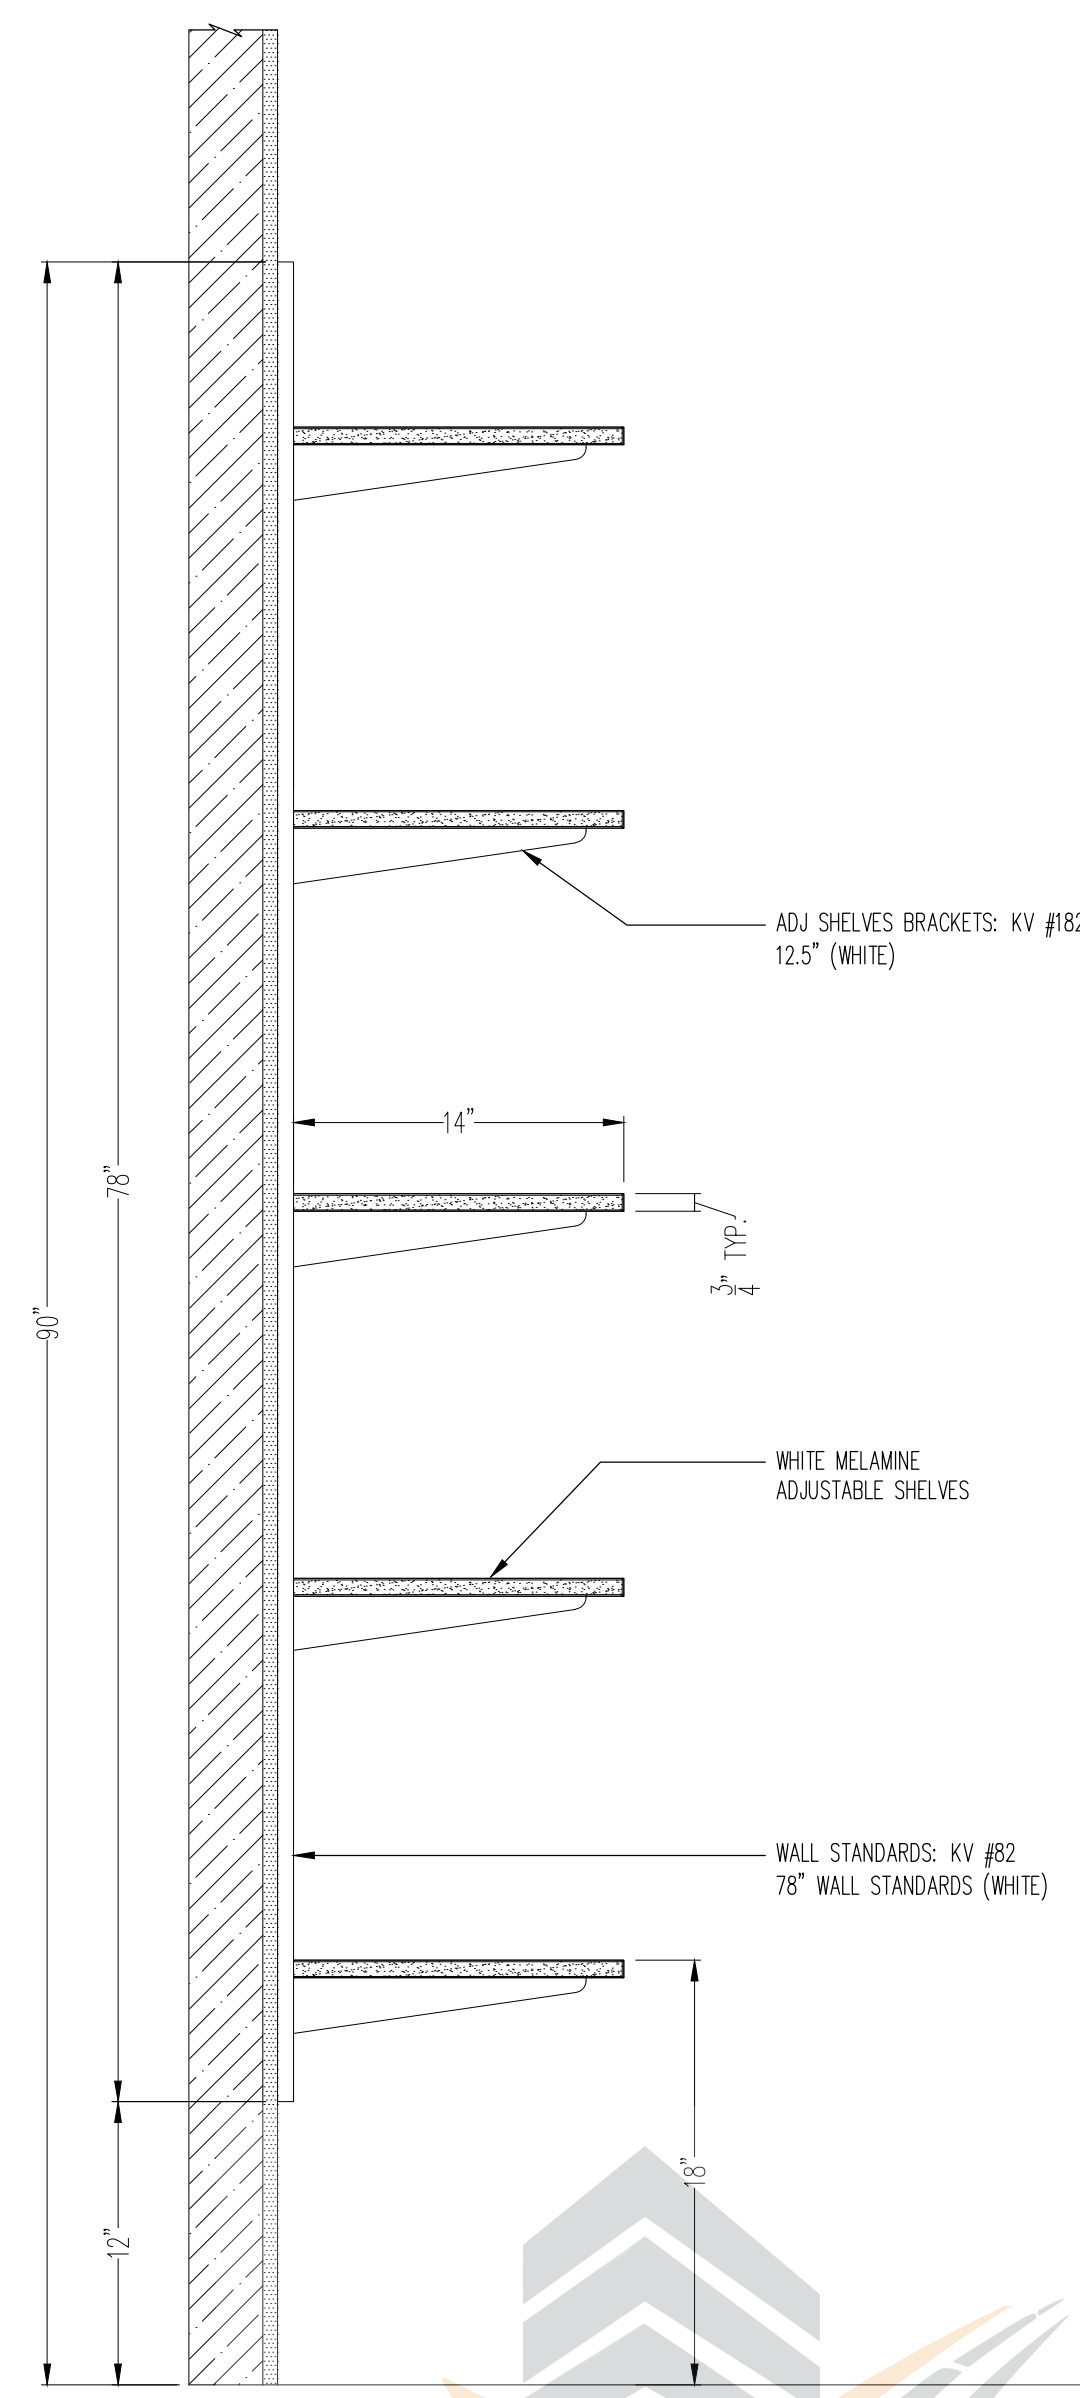


4 SECTION THRU
ADJ SHELVES
SCALE: 1-1/2" = 1'-0" REF: NONE




VV MILLWORK DESIGNS

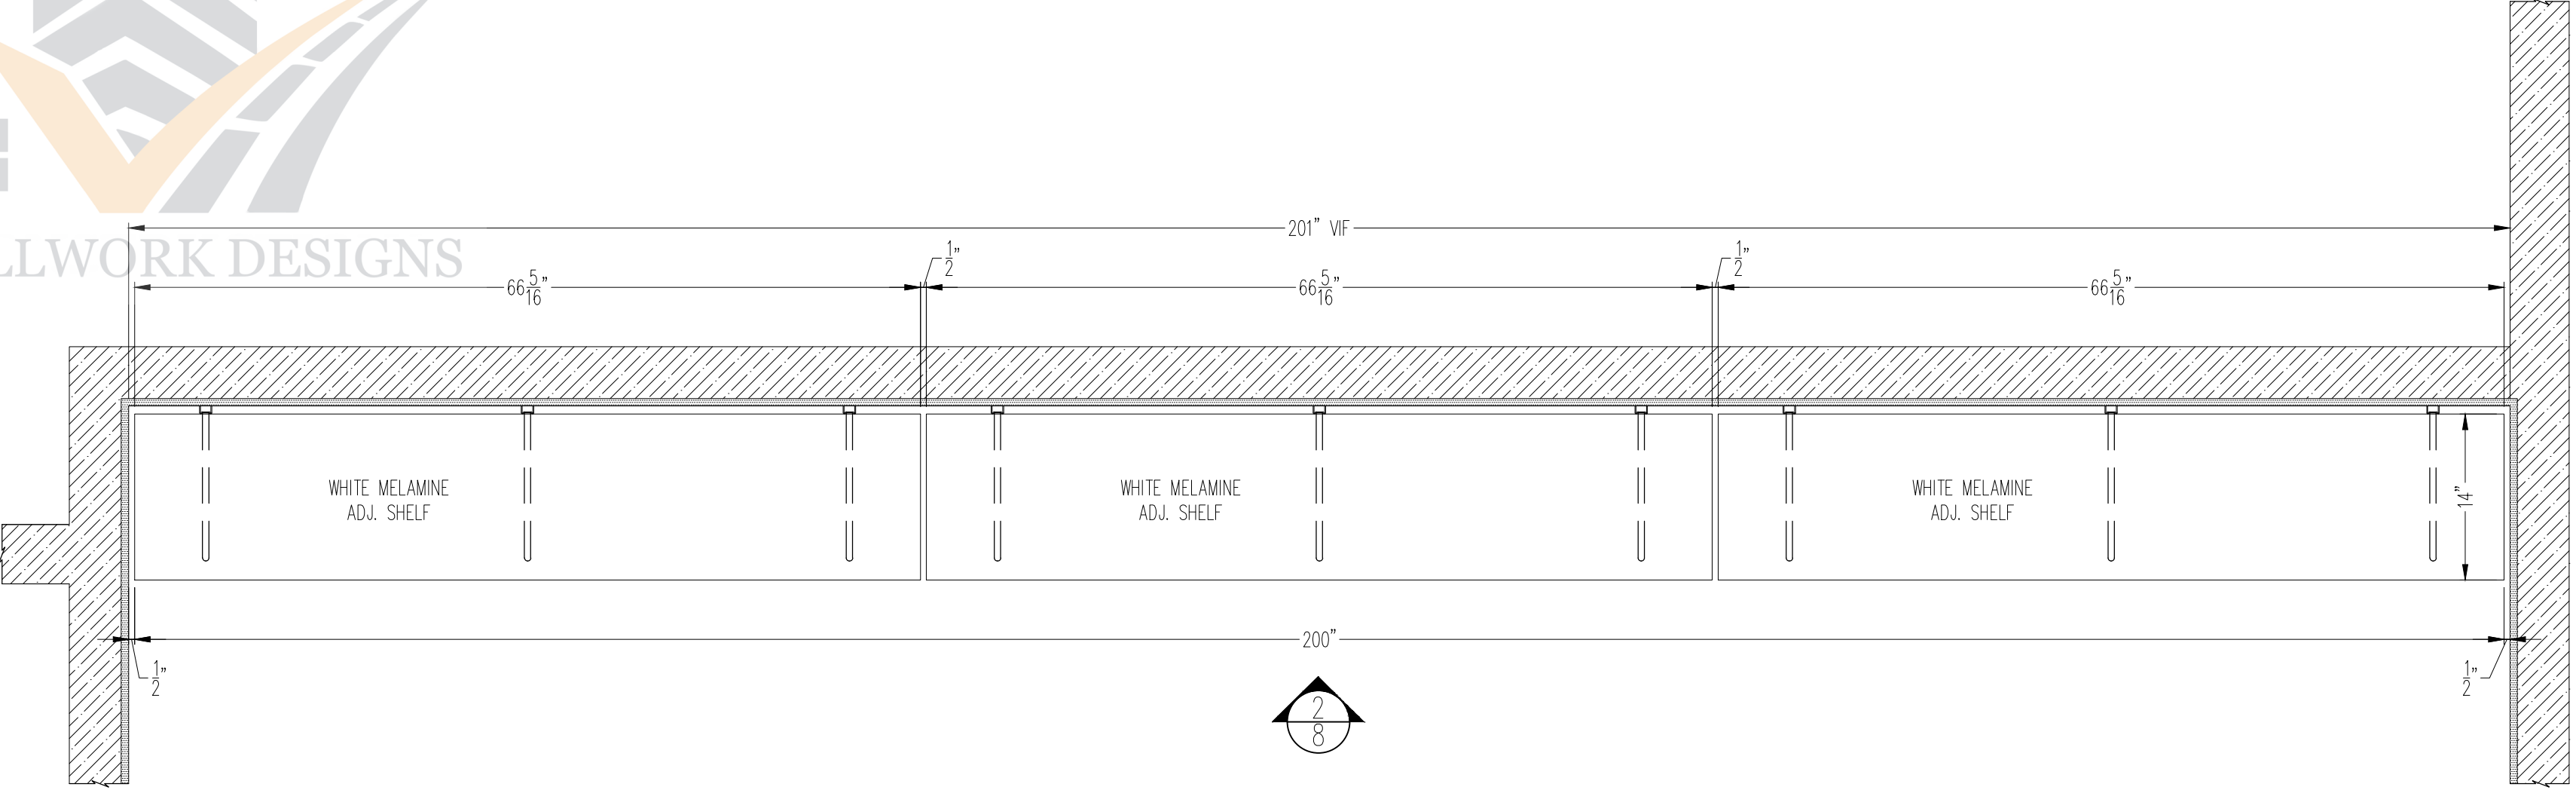

1 PLAN SECTION
STOR #146
SCALE: 1" = 1'-0" REF: A-101A

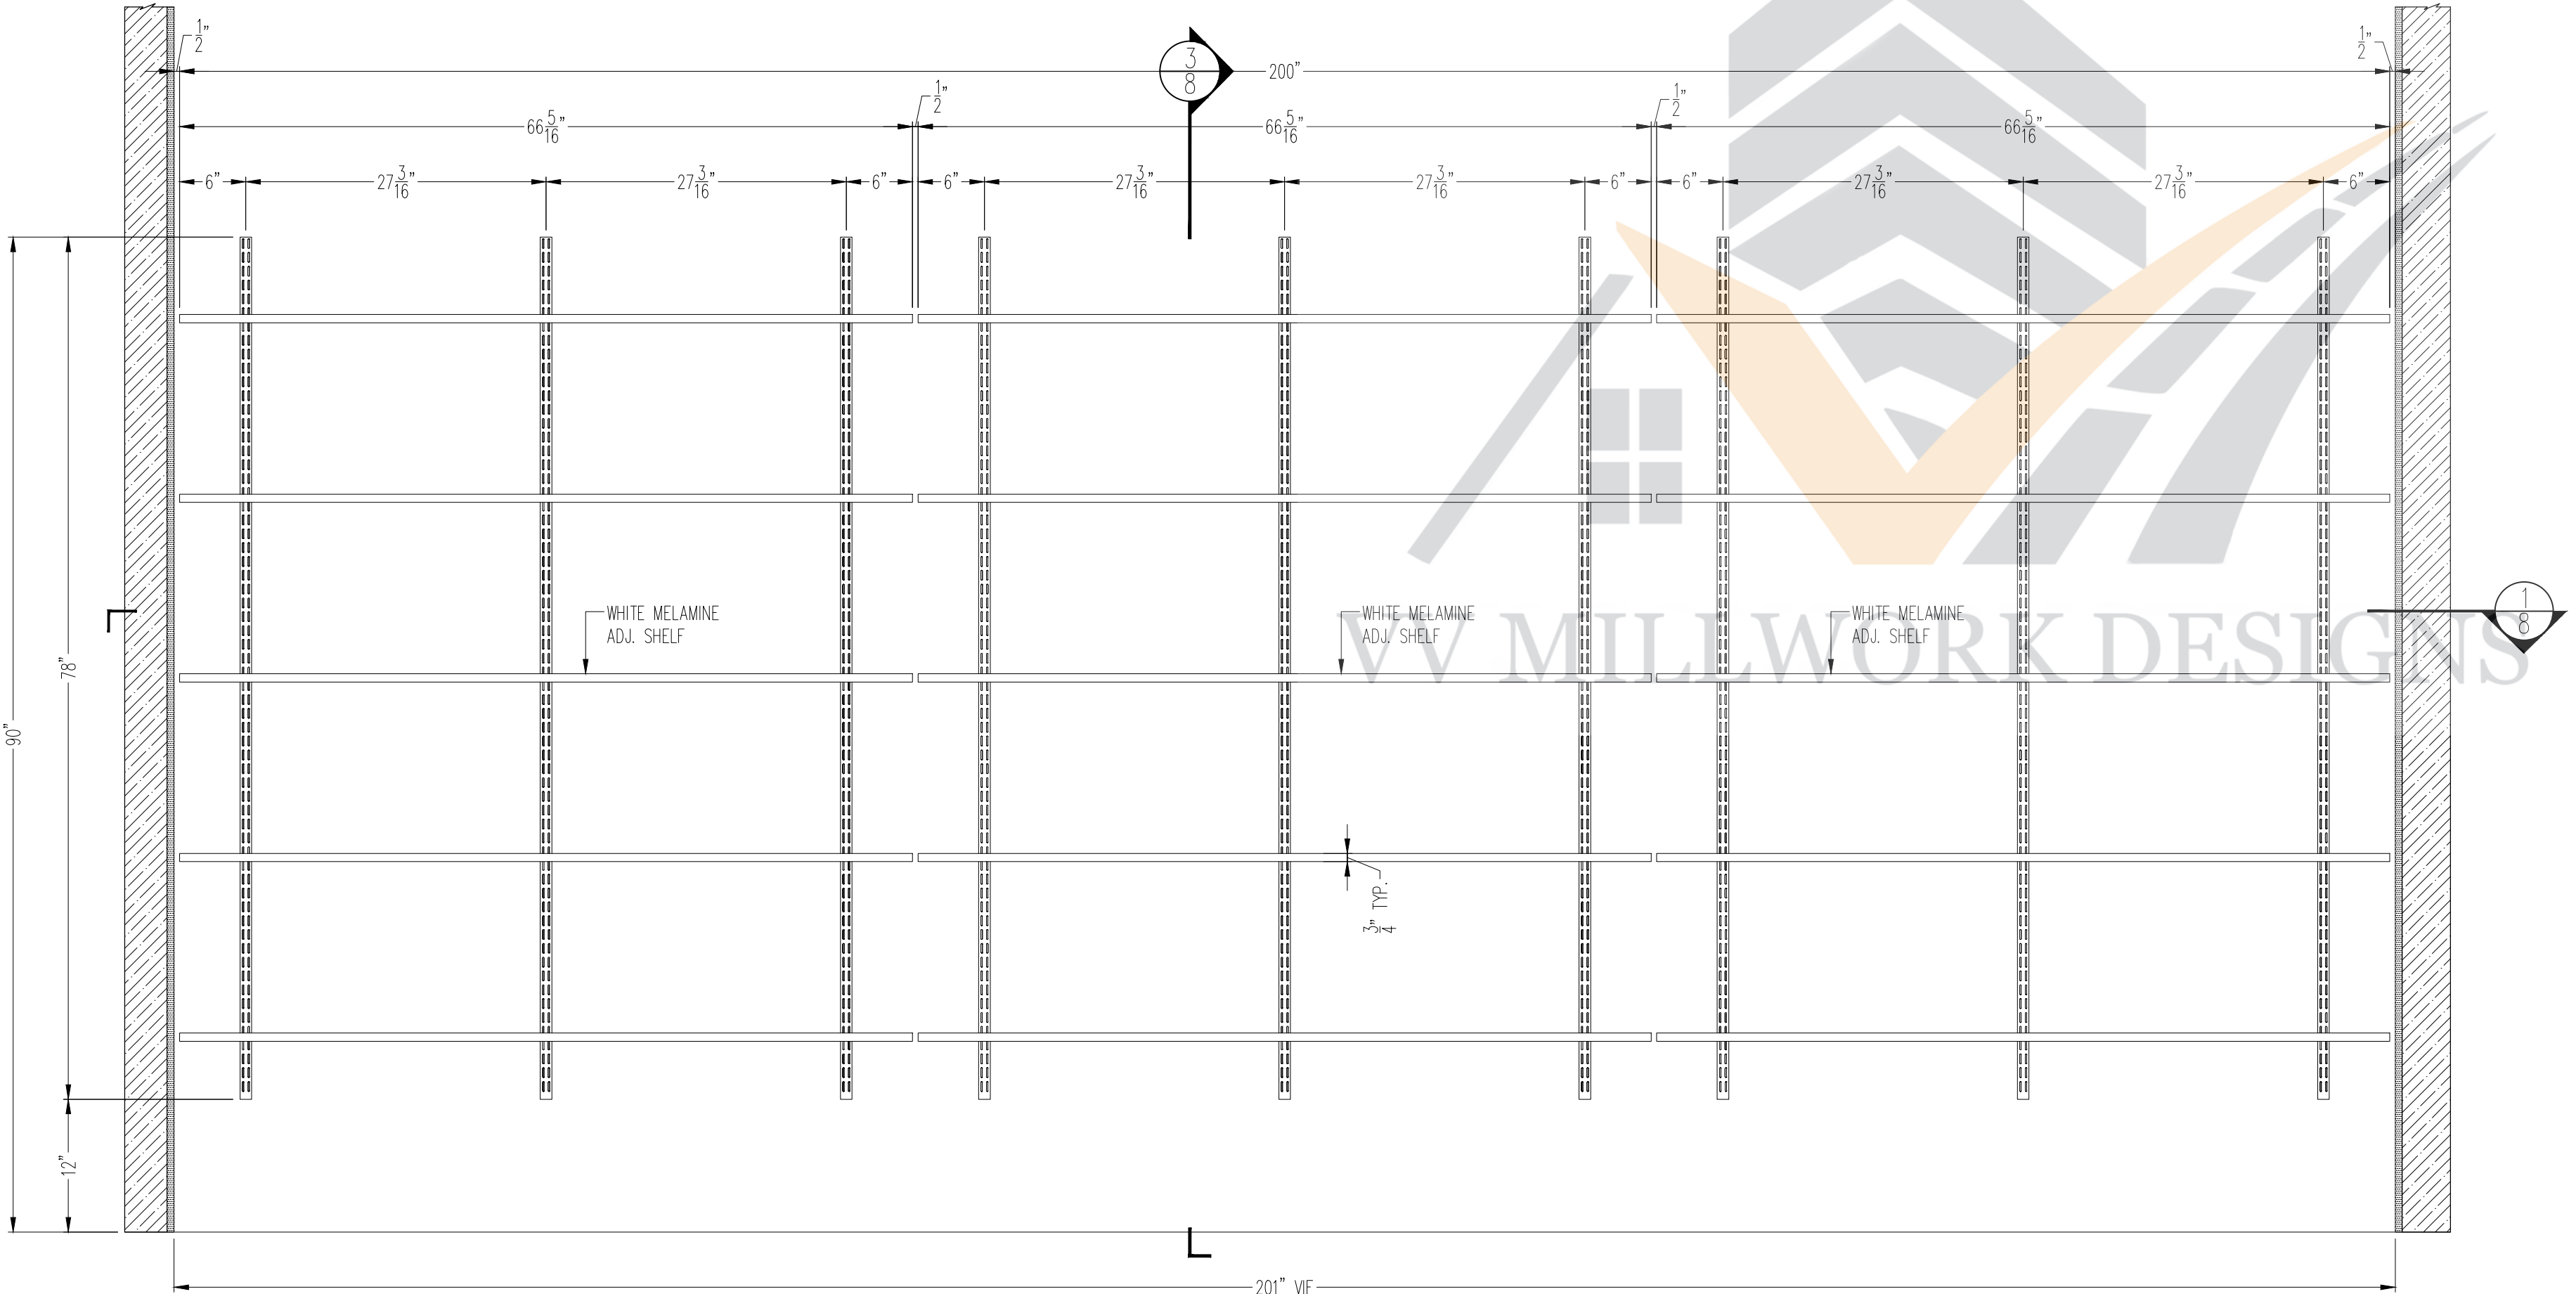


2 PLAN SECTION
STOR #146
SCALE: 1" = 1'-0" REF: 8/A801 & SKA-01 SIM.

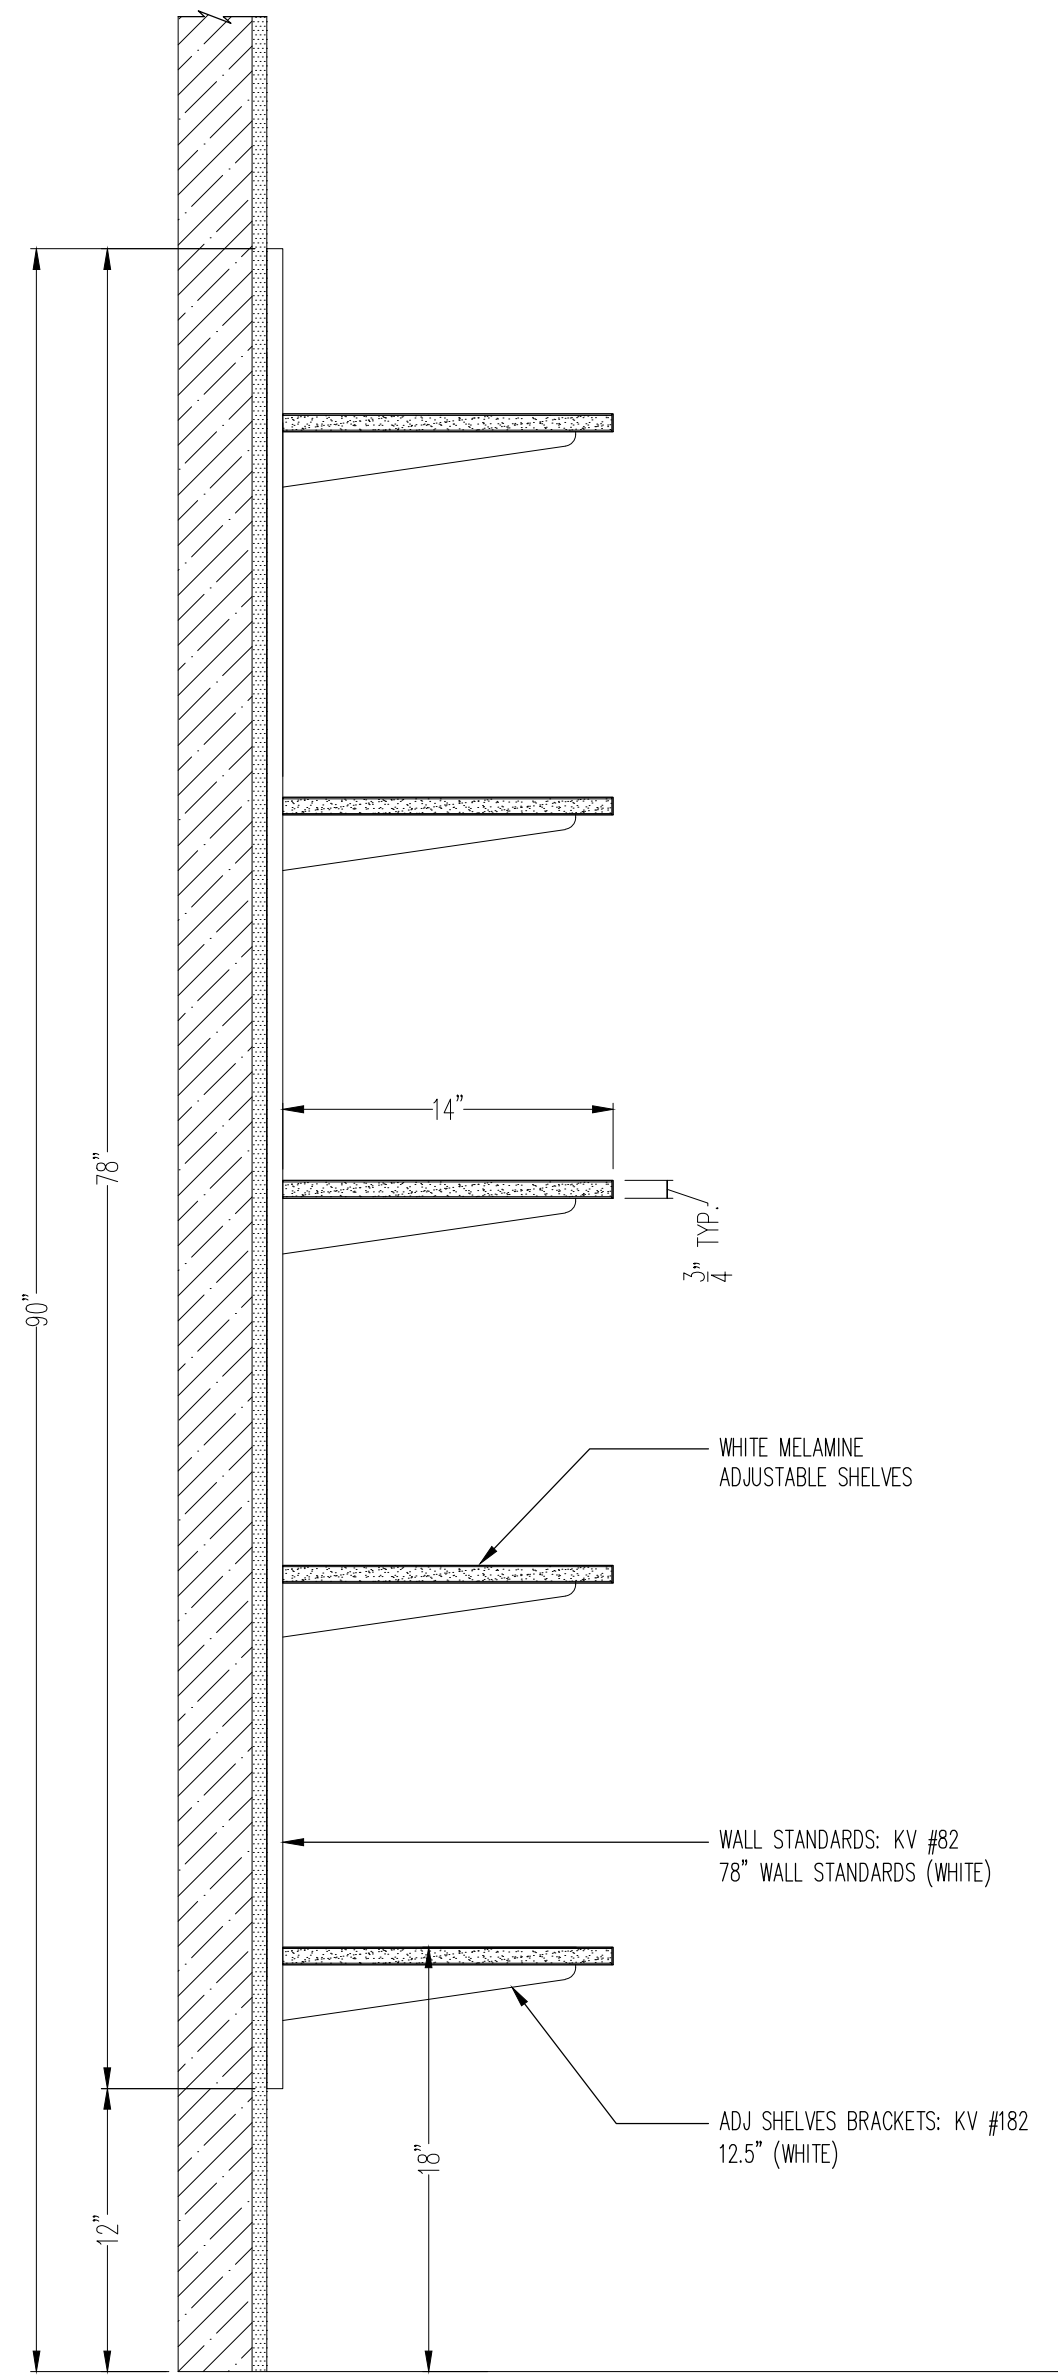


3 SECTION THRU
ADJ SHELVES
SCALE : 1-1/2"=1'-0" REF: NONE




VV MILLWORK DESIGNS

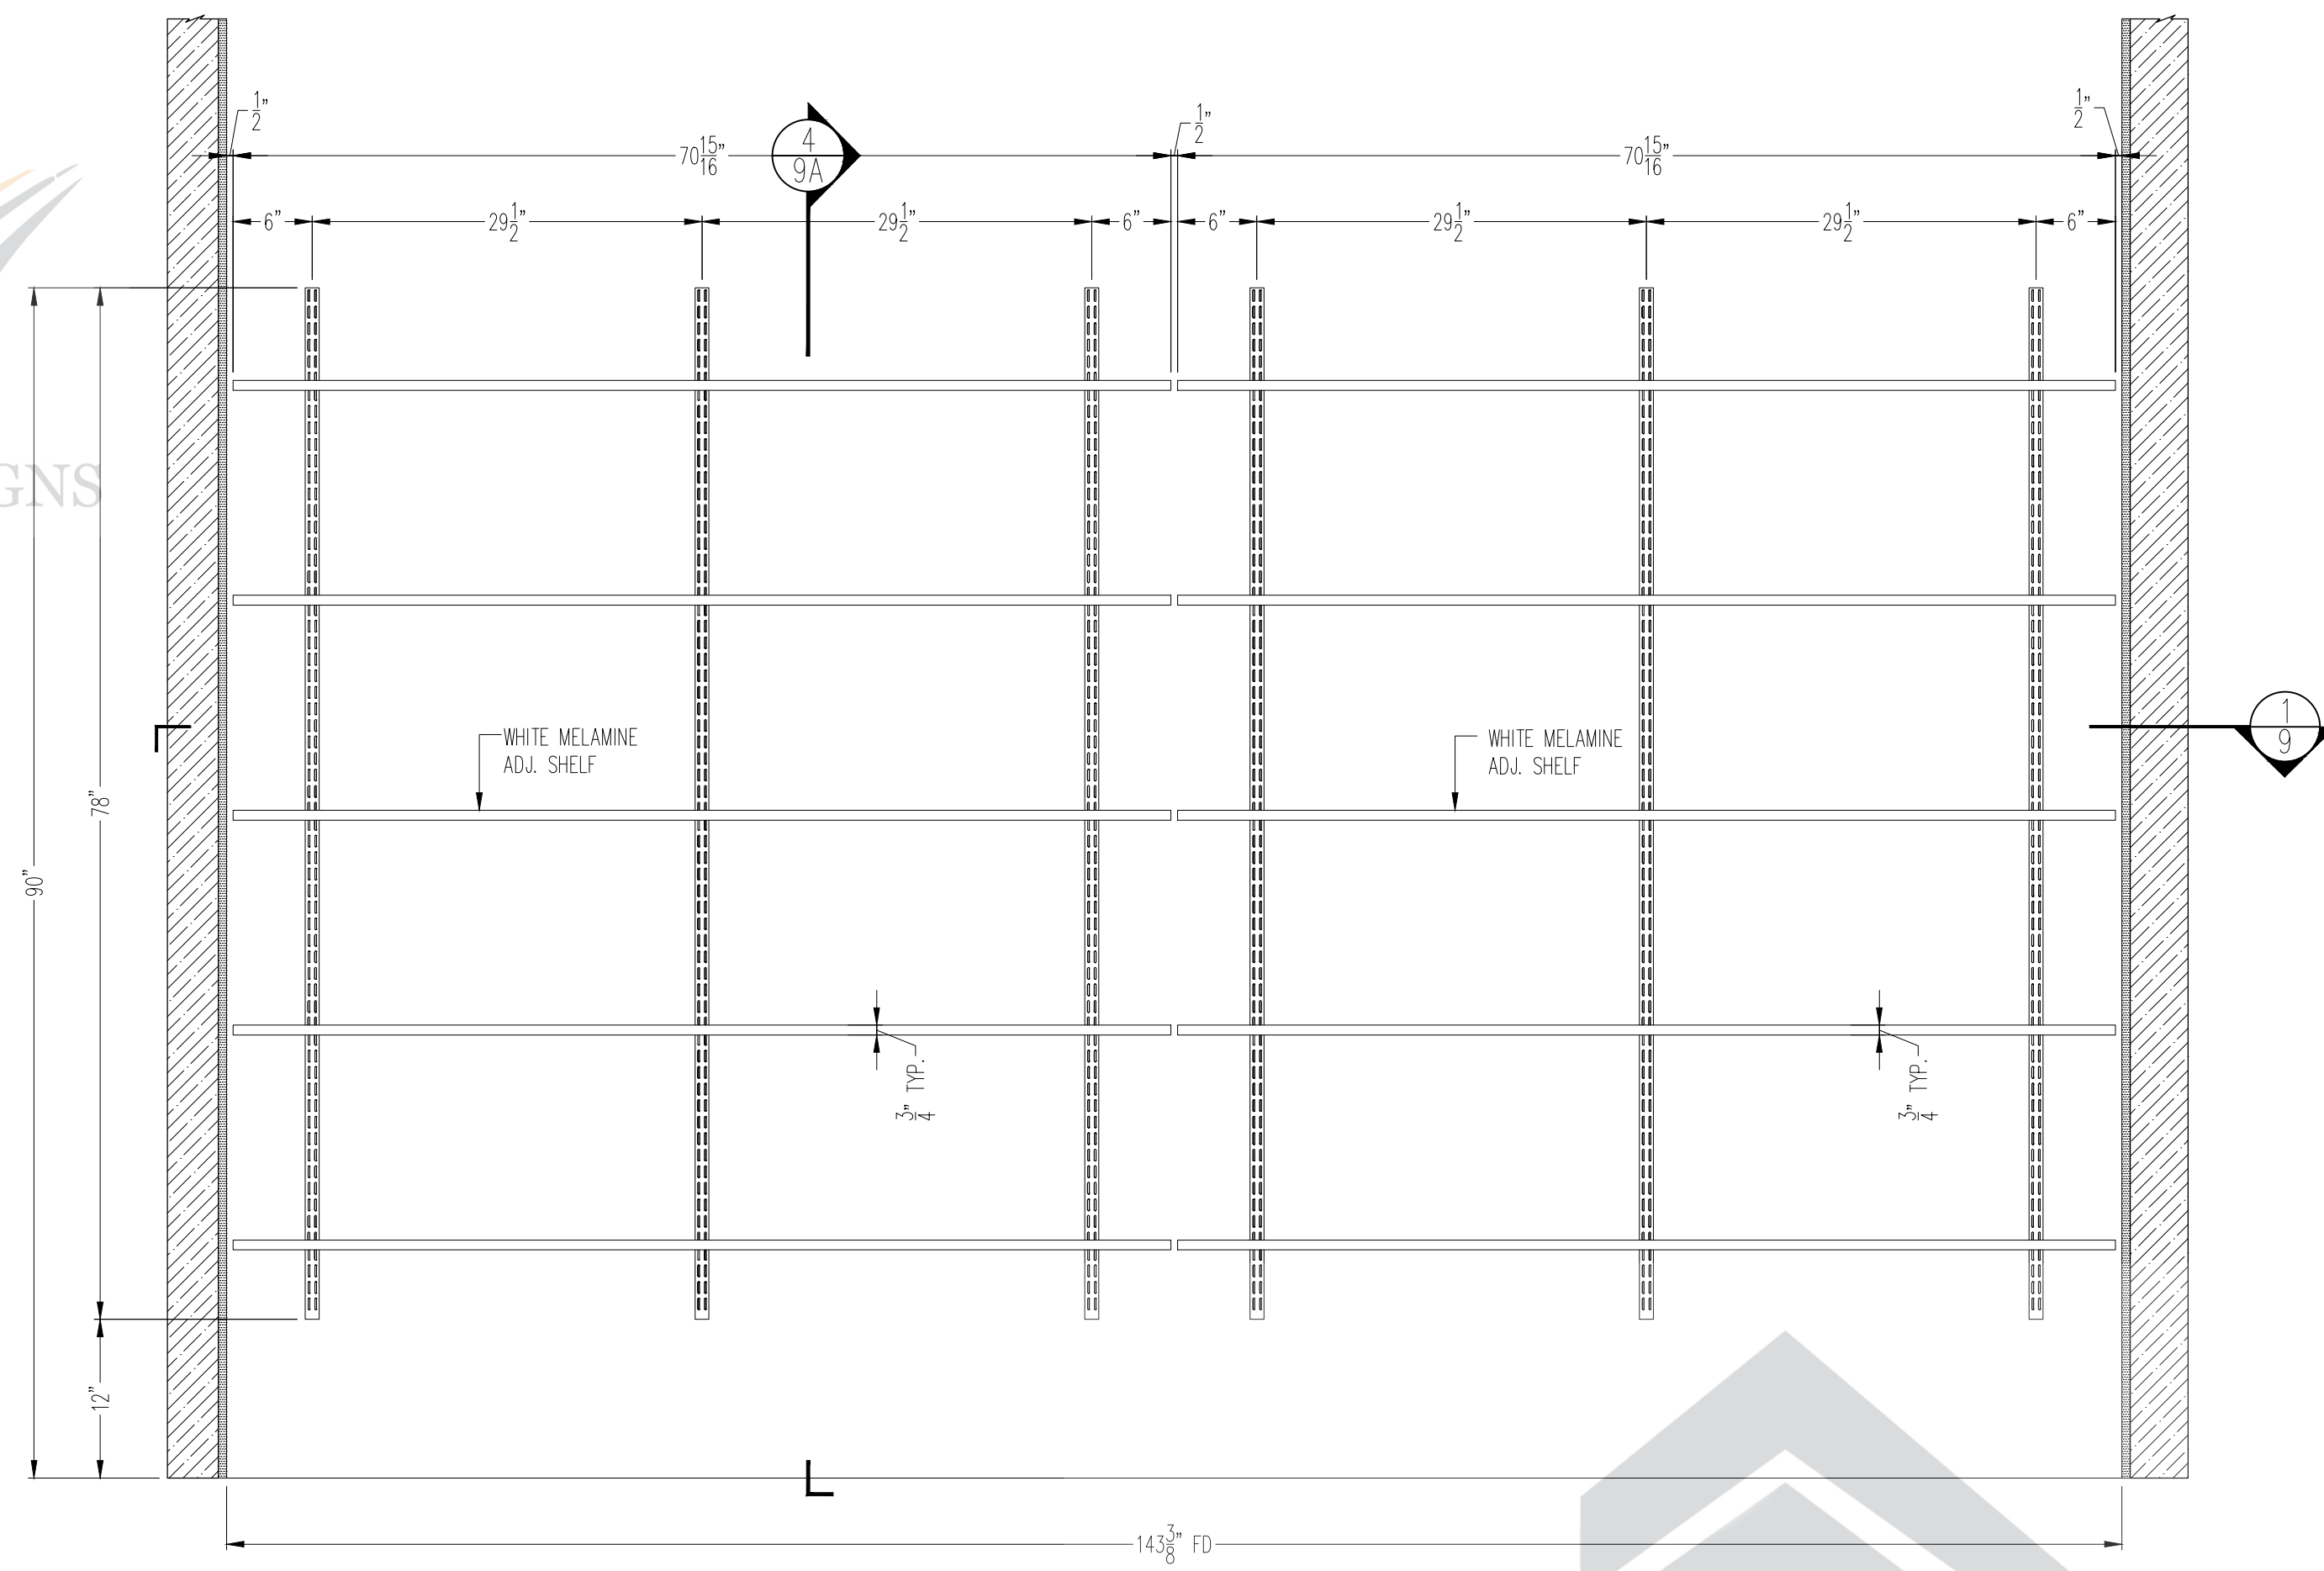

2 ELEVATION
LIBRARY #147
SCALE: 1" = 1'-0" REF: 8/A801 & SKA-01 SIM.

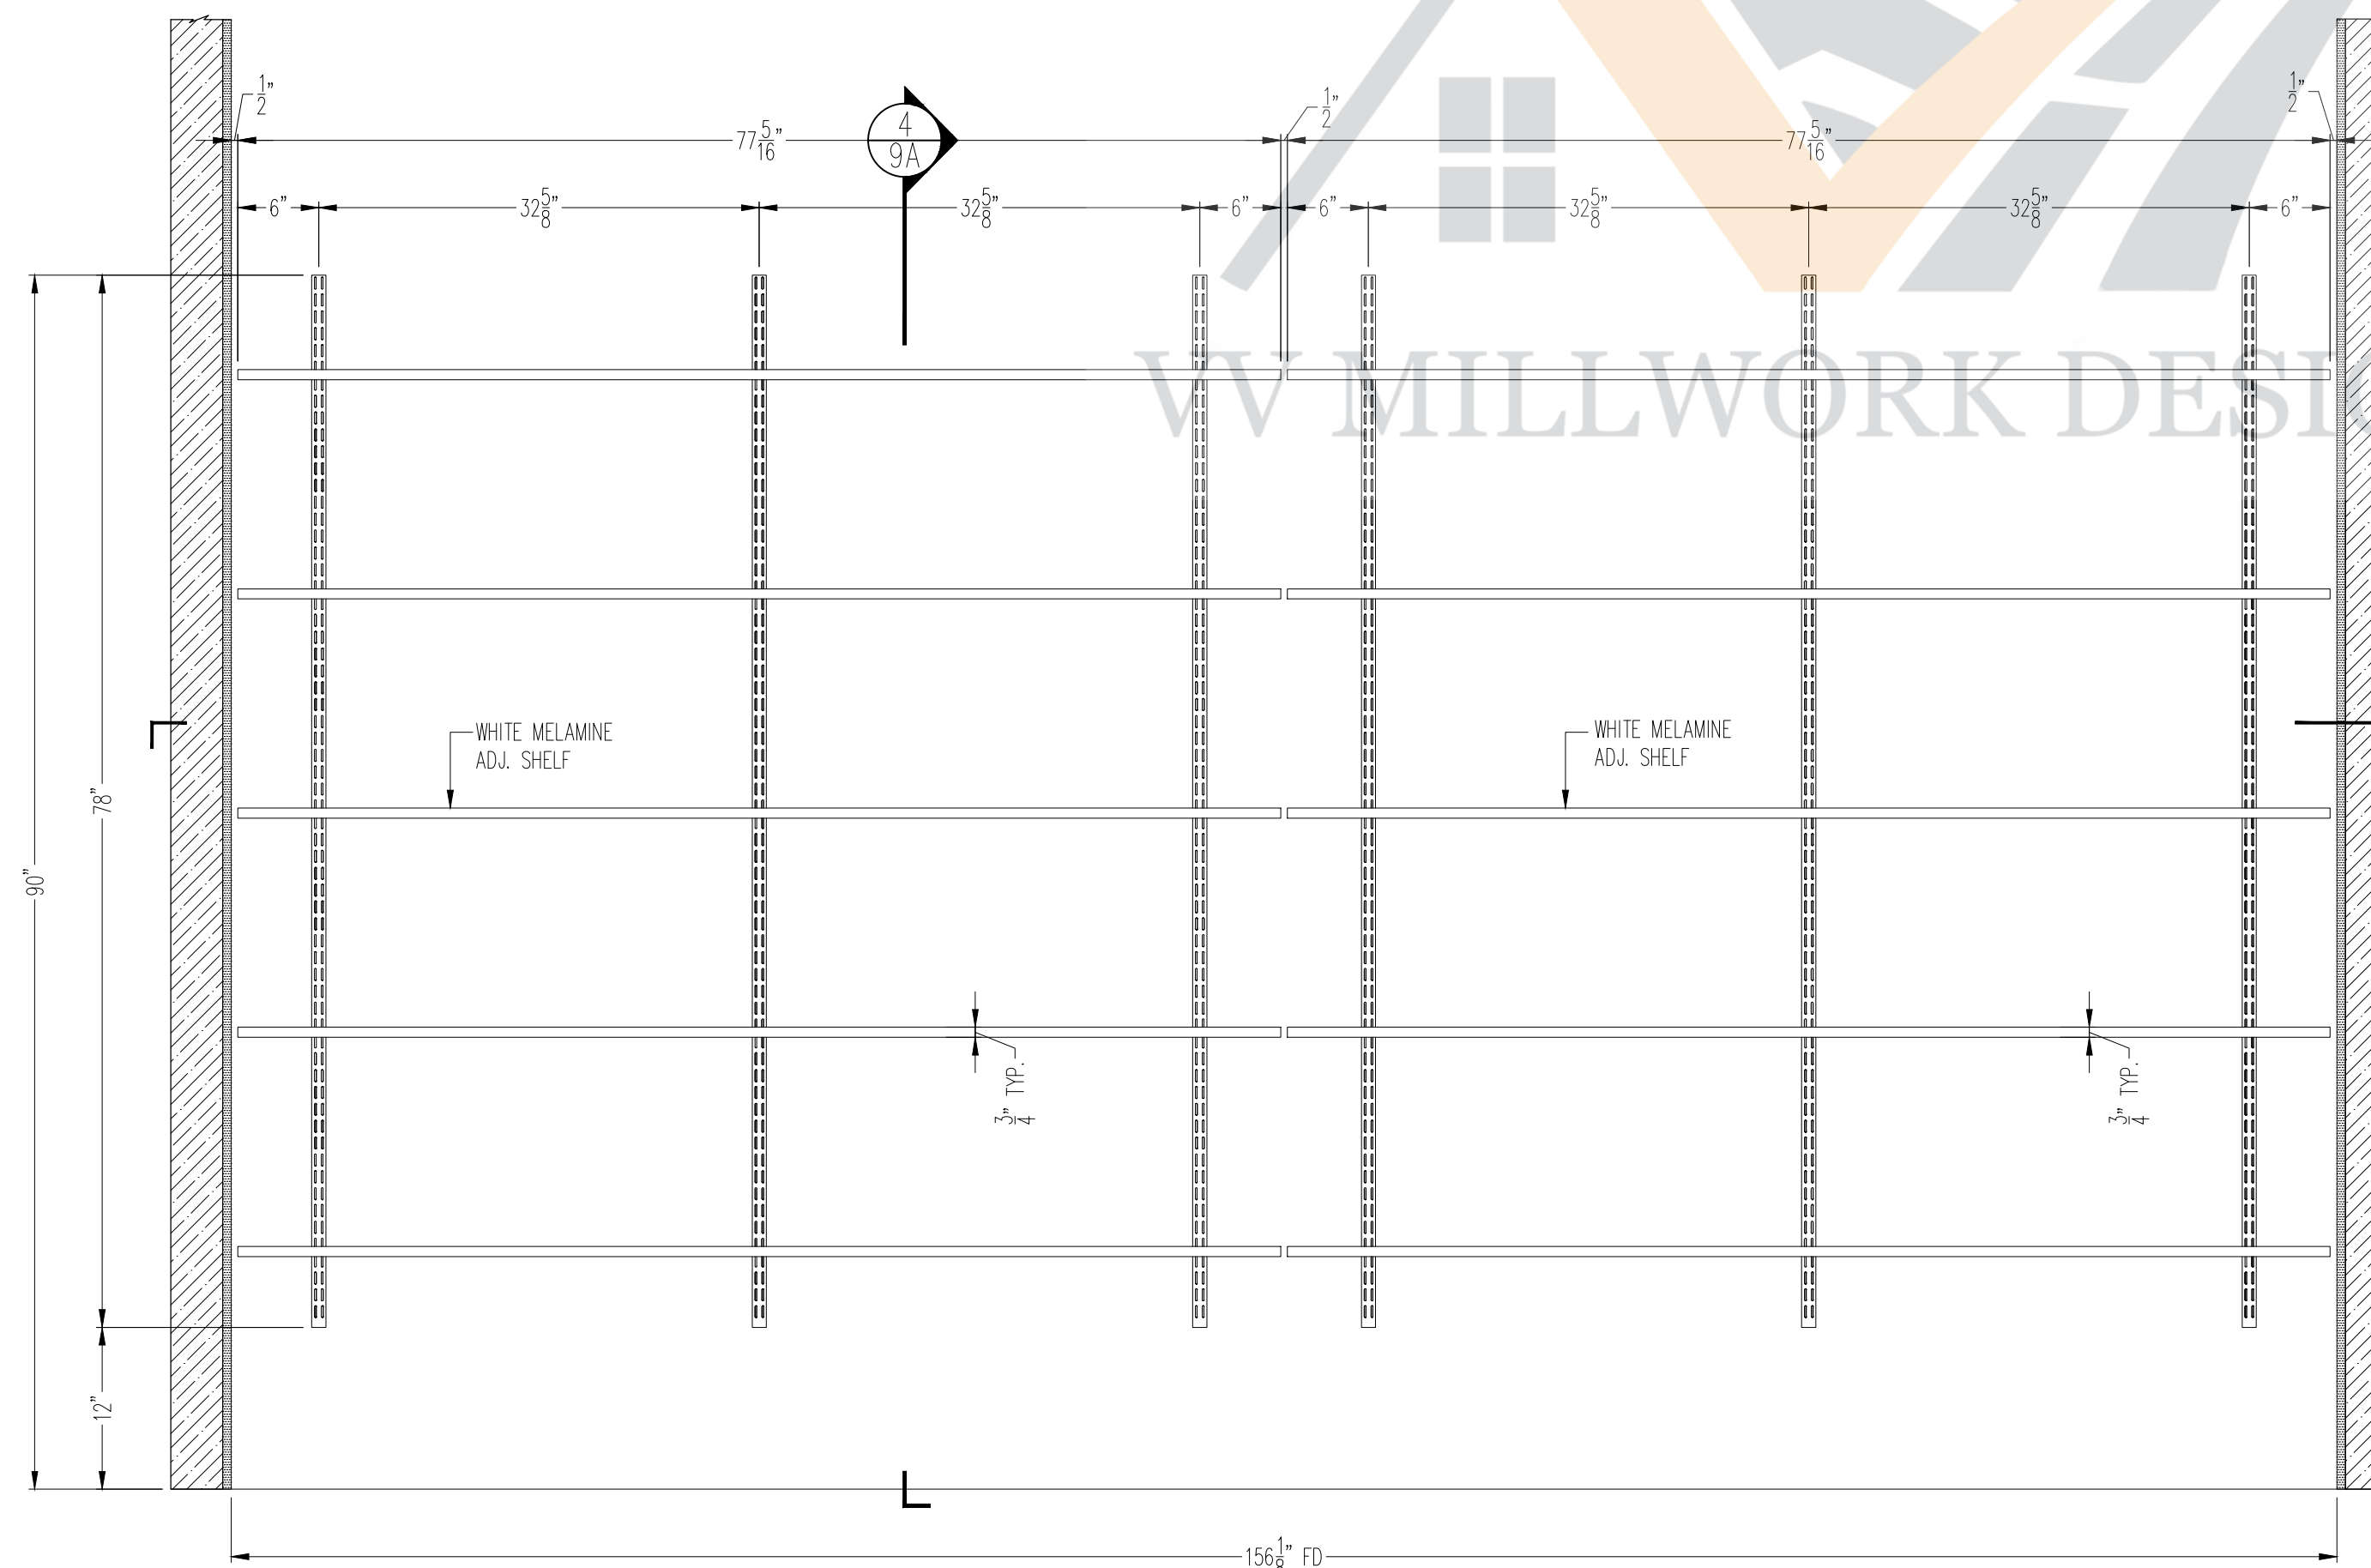

3 ELEVATION
LIBRARY #147
SCALE: 1" = 1'-0" REF: 8/A801 & SKA-01 SIM.

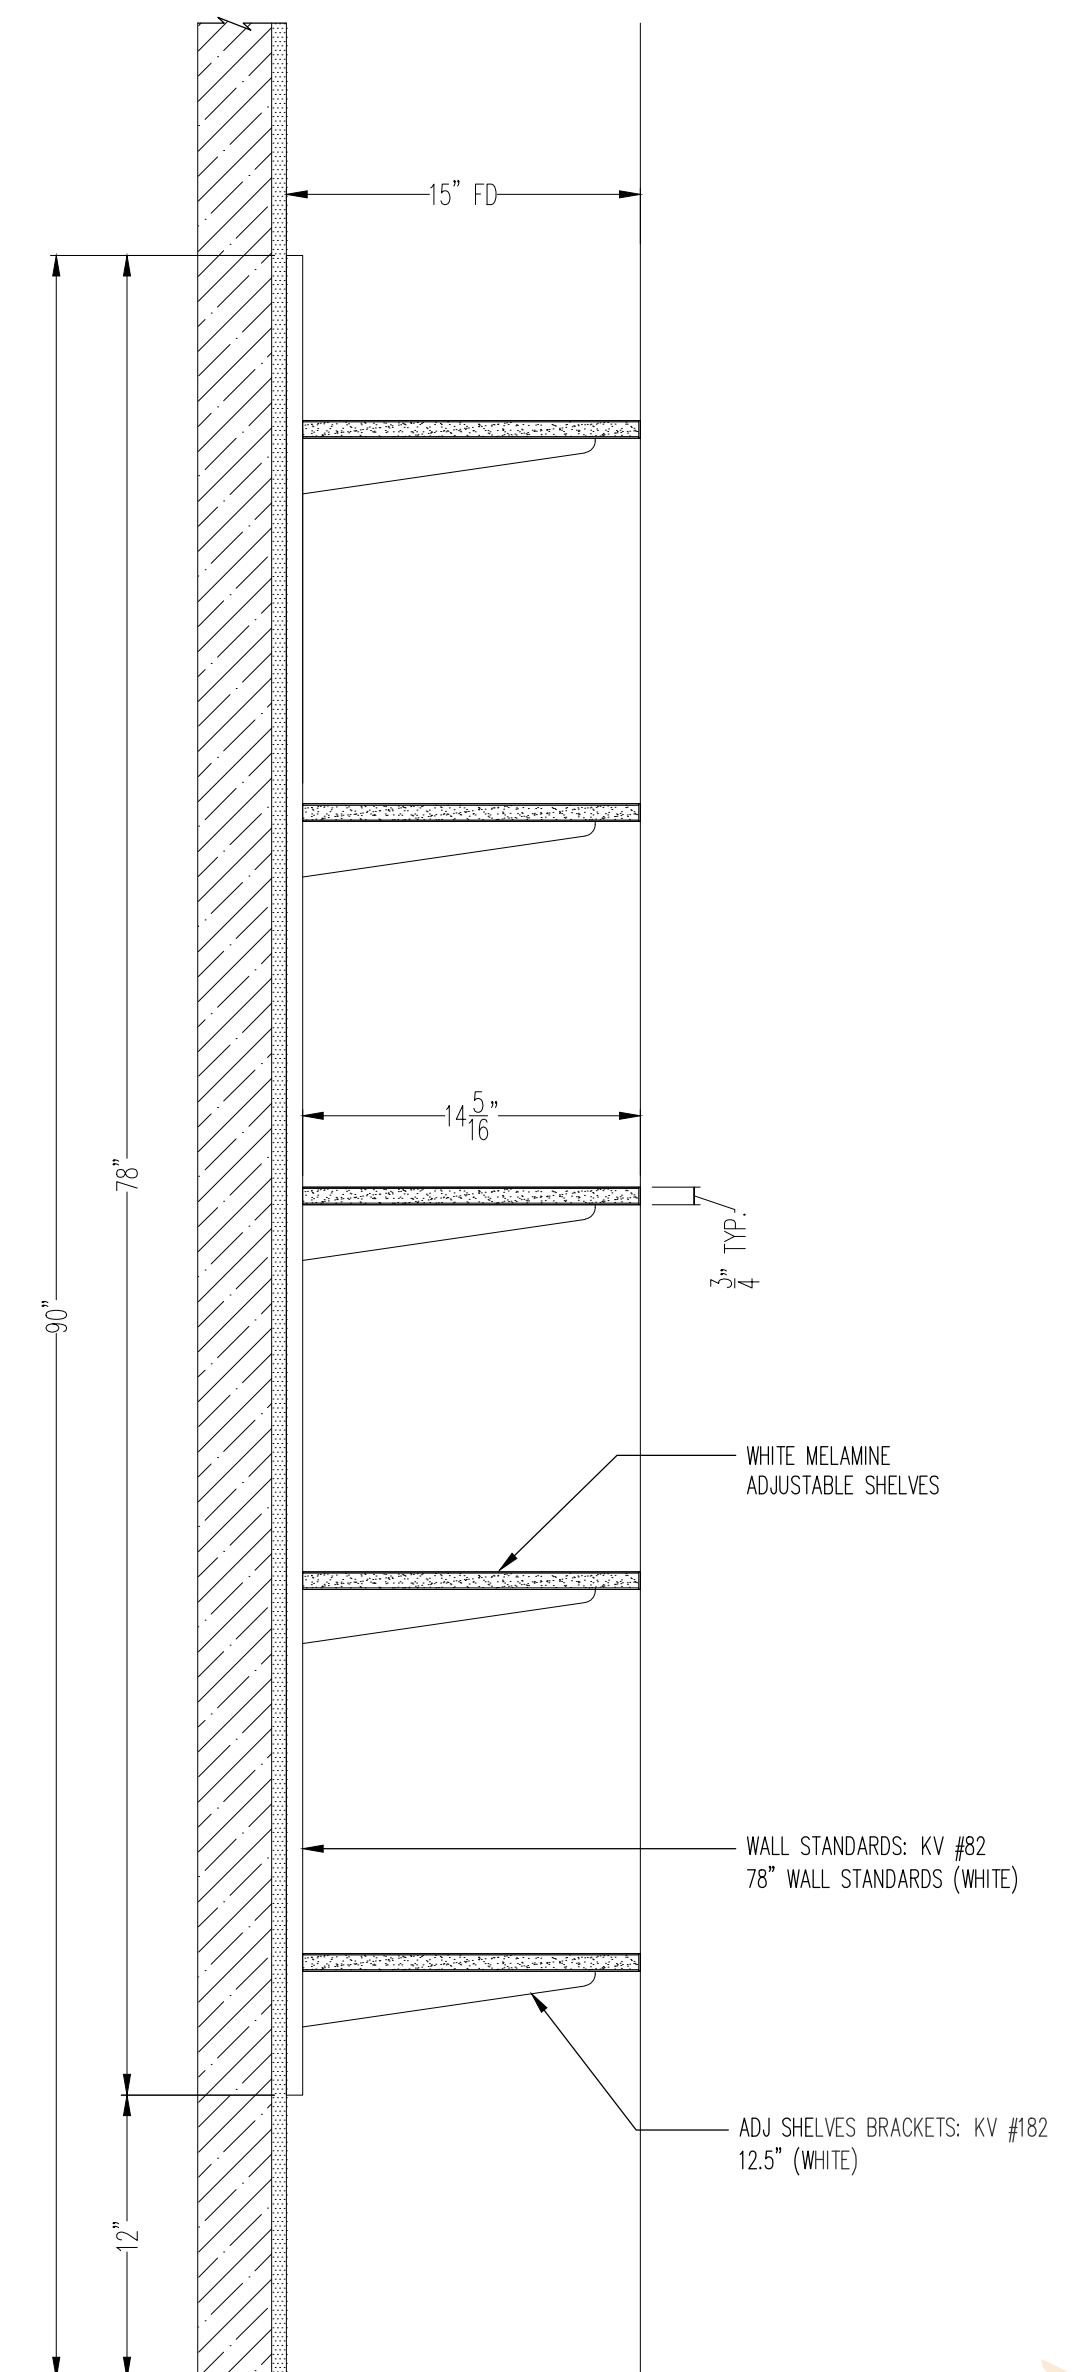

4 SECTION THRU
ADJ SHELVES
SCALE: 1-1/2" = 1'-0" REF: NONE



