




A	ELEVATION @ KITCHEN
1.1	NONE 1"= 1'-0"

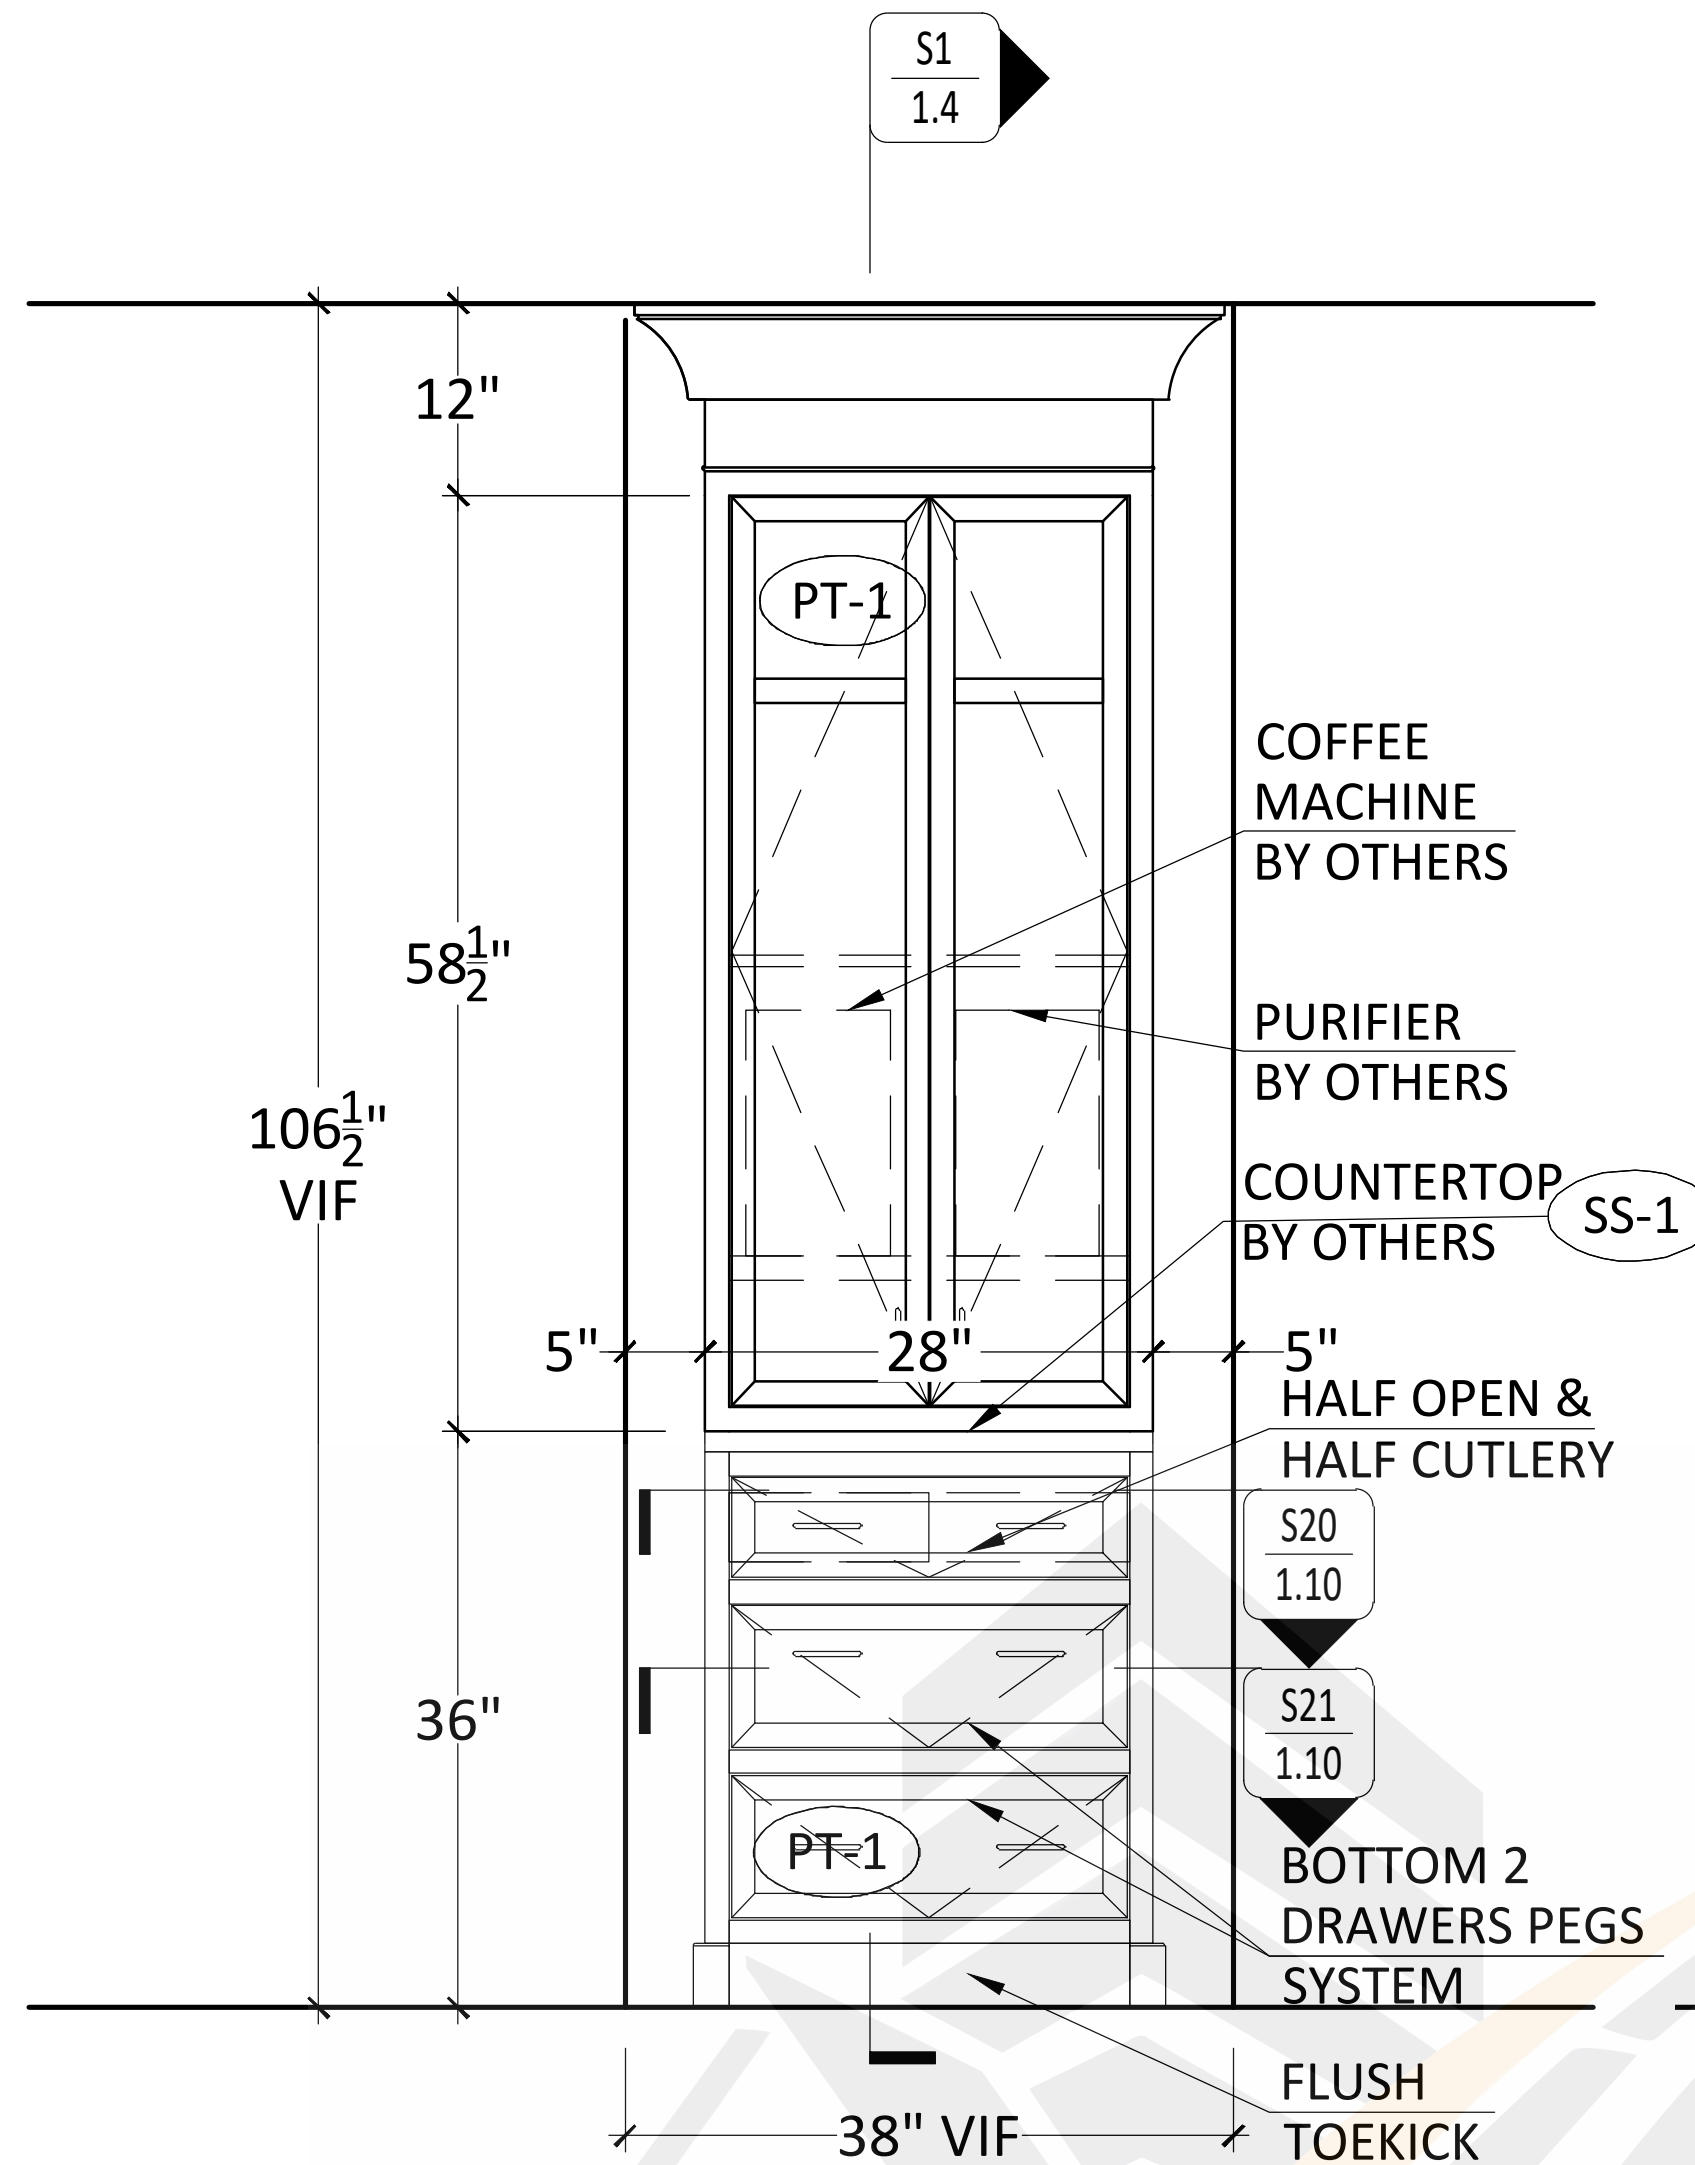


B	ELEVATION @ KITCHEN
1.1	NONE 1"= 1'-0"

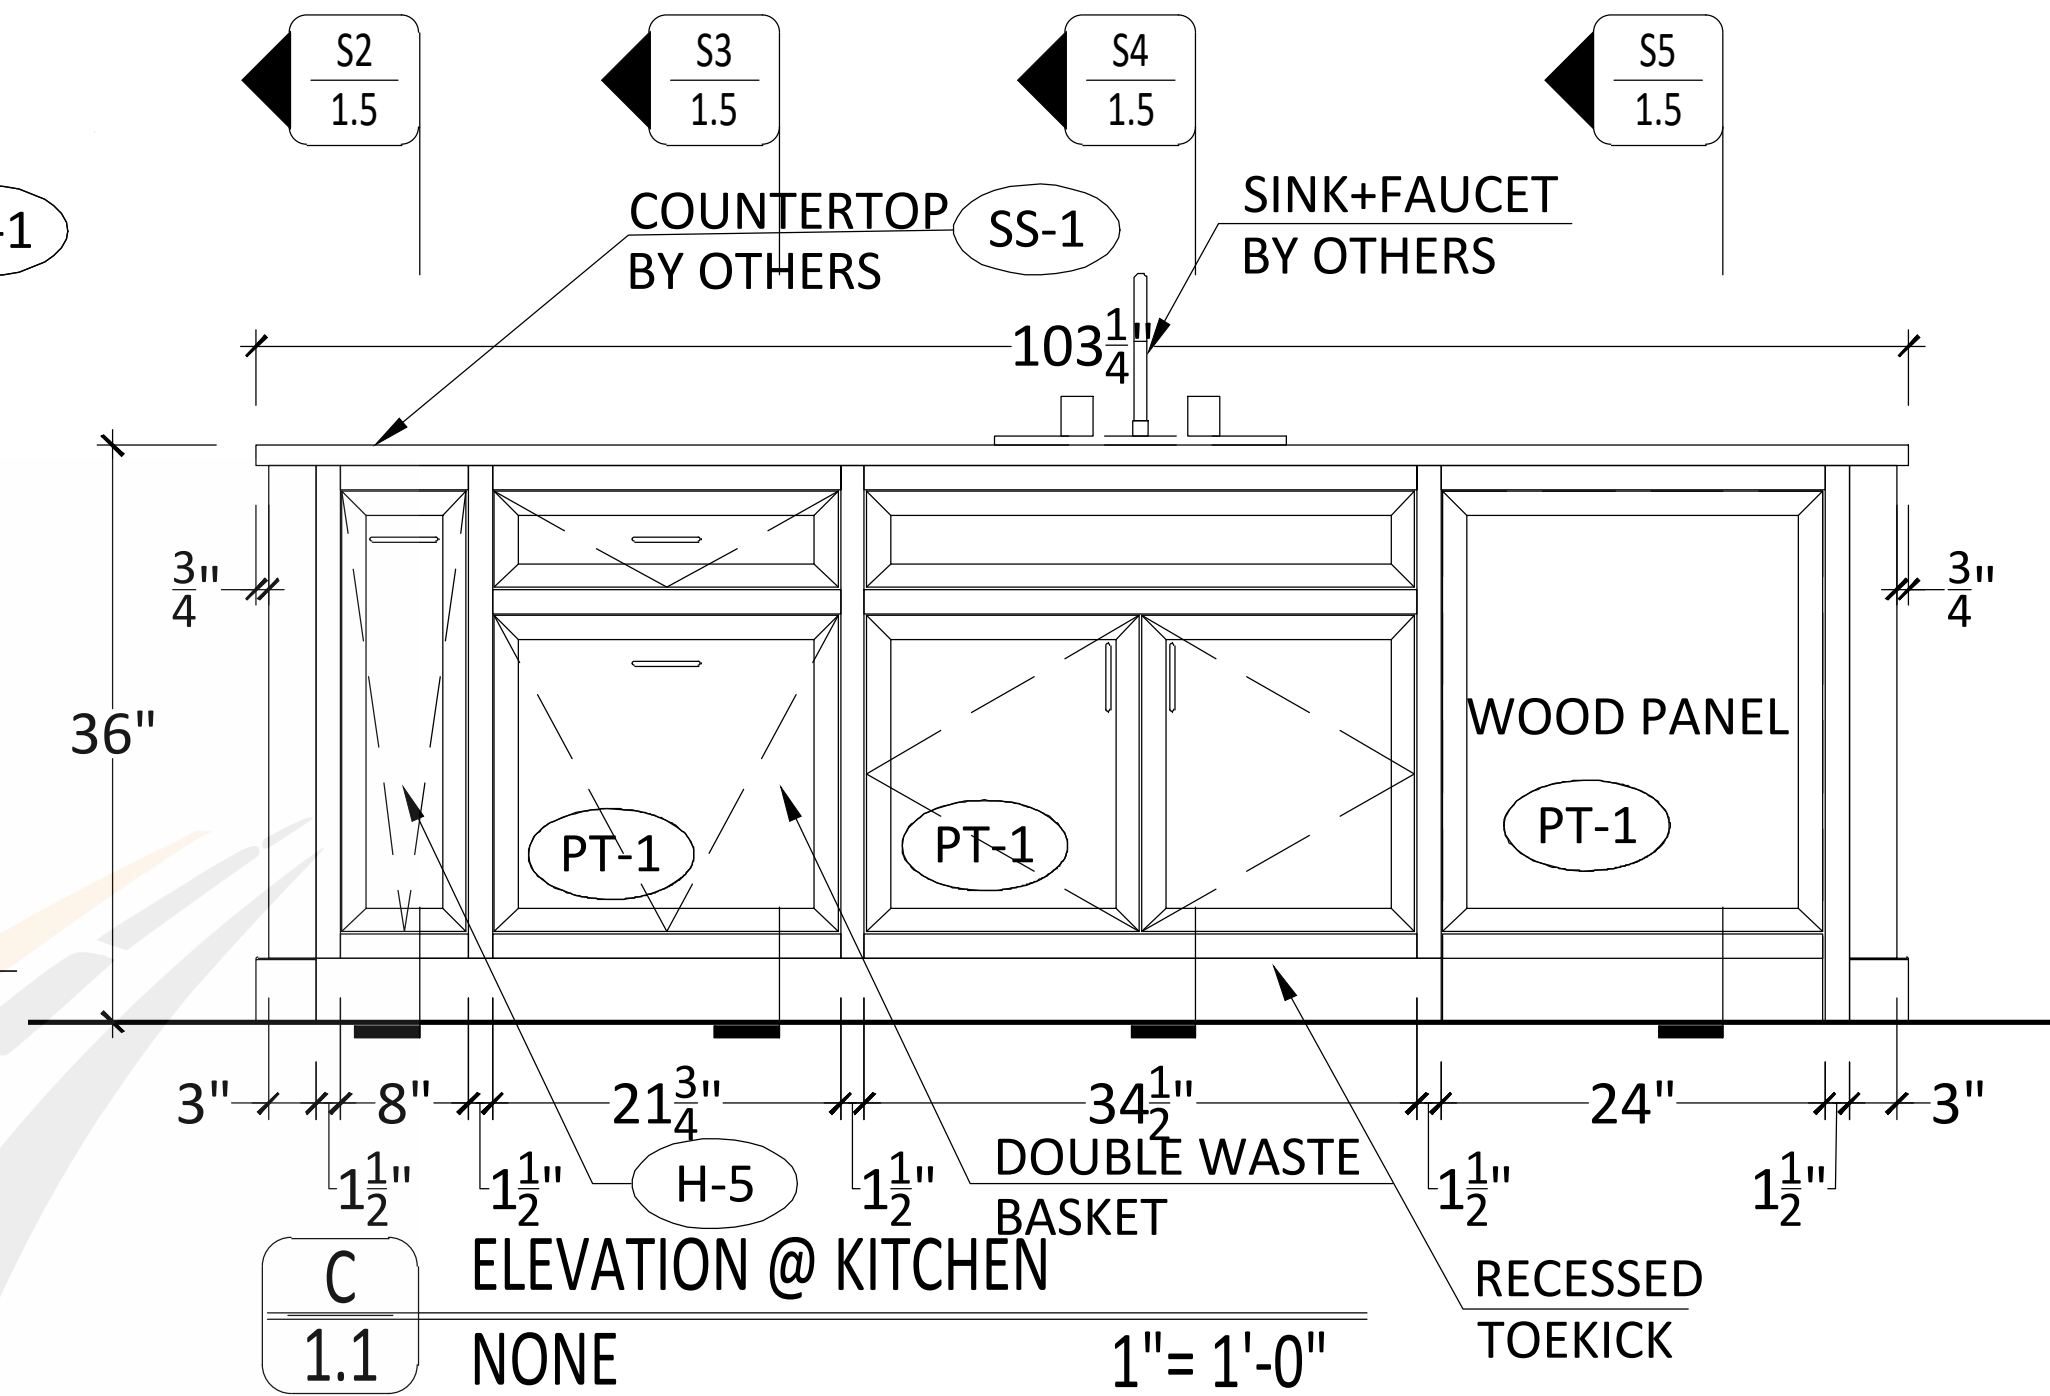



C	ELEVATION @ KITCHEN
1.1	NONE 1"= 1'-0"

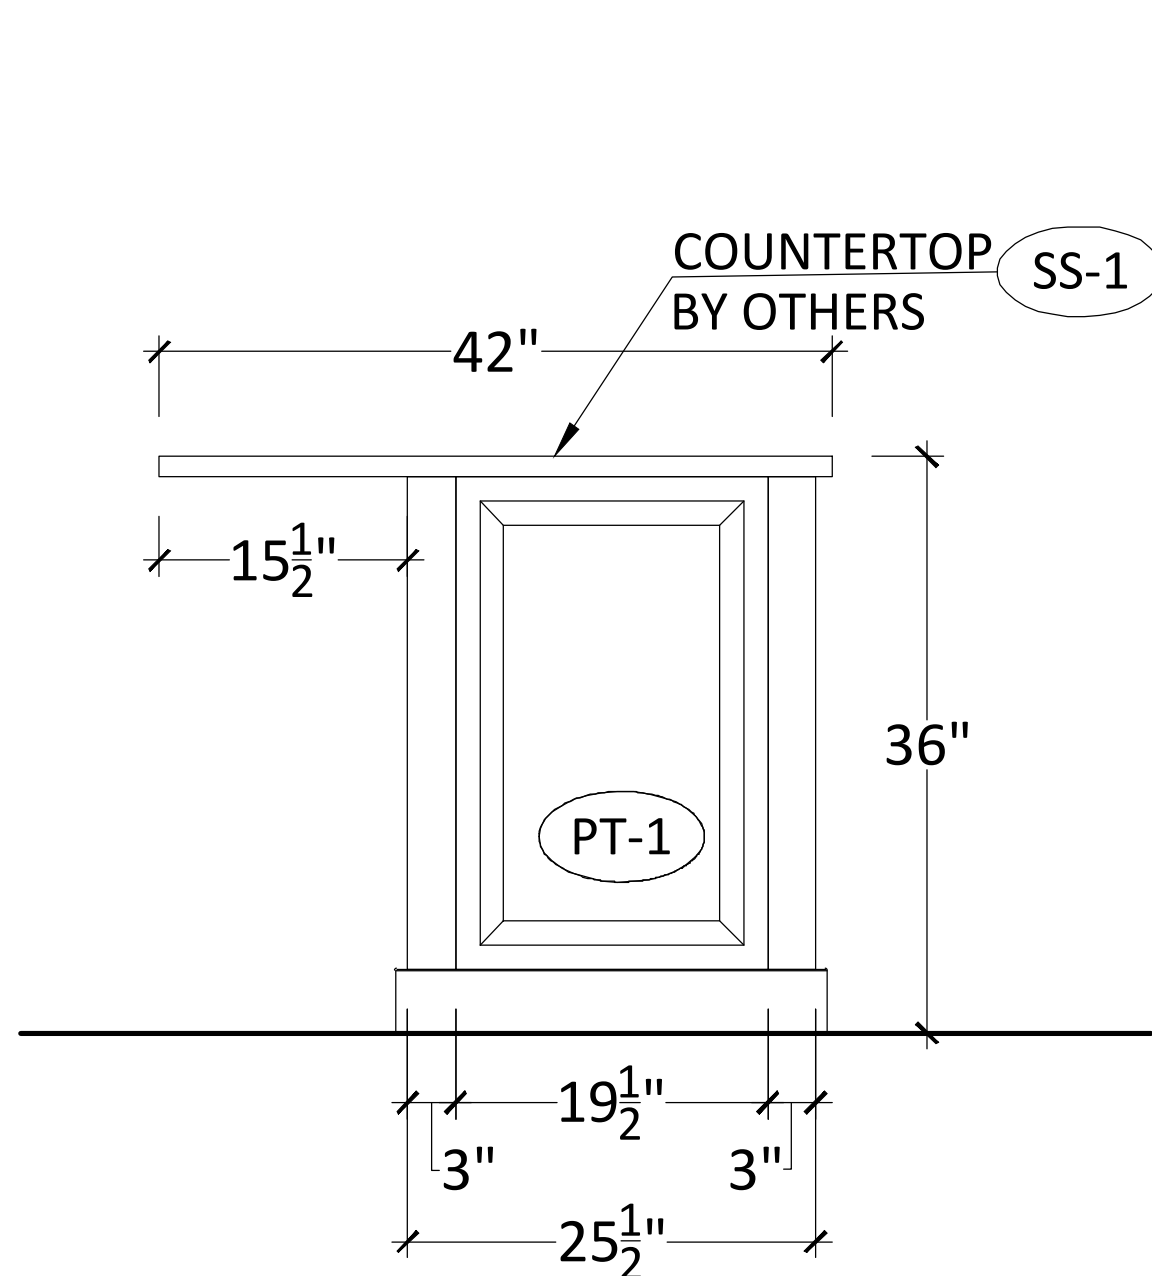


D	ELEVATION @ KITCHEN
1.1	NONE 1"= 1'-0"

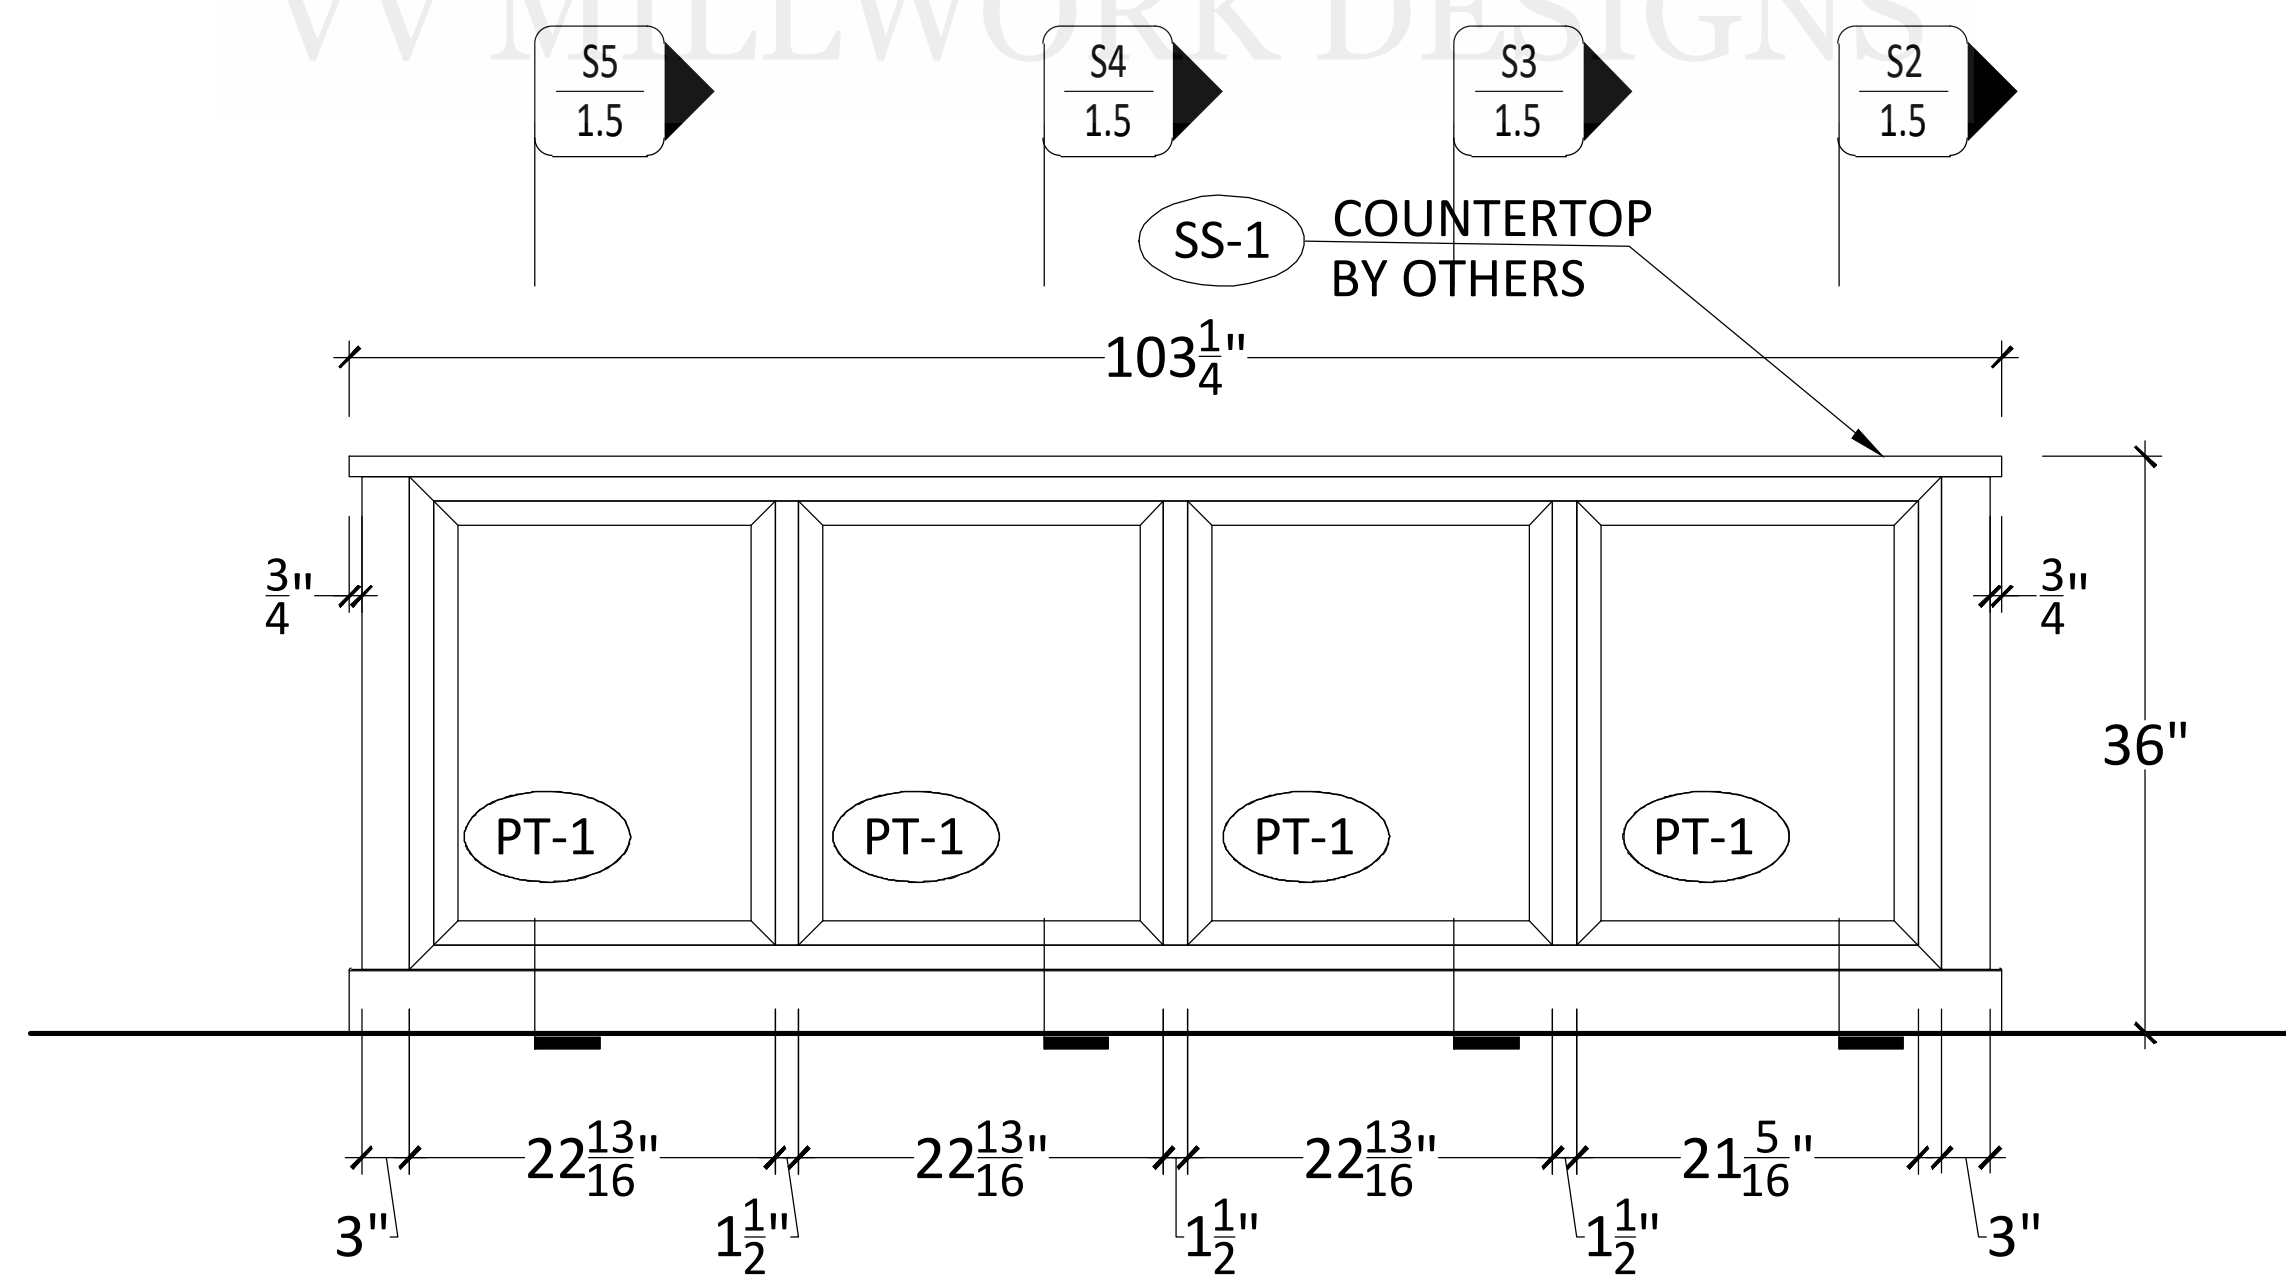


E	ELEVATION @ KITCHEN
1.1	NONE 1"= 1'-0"

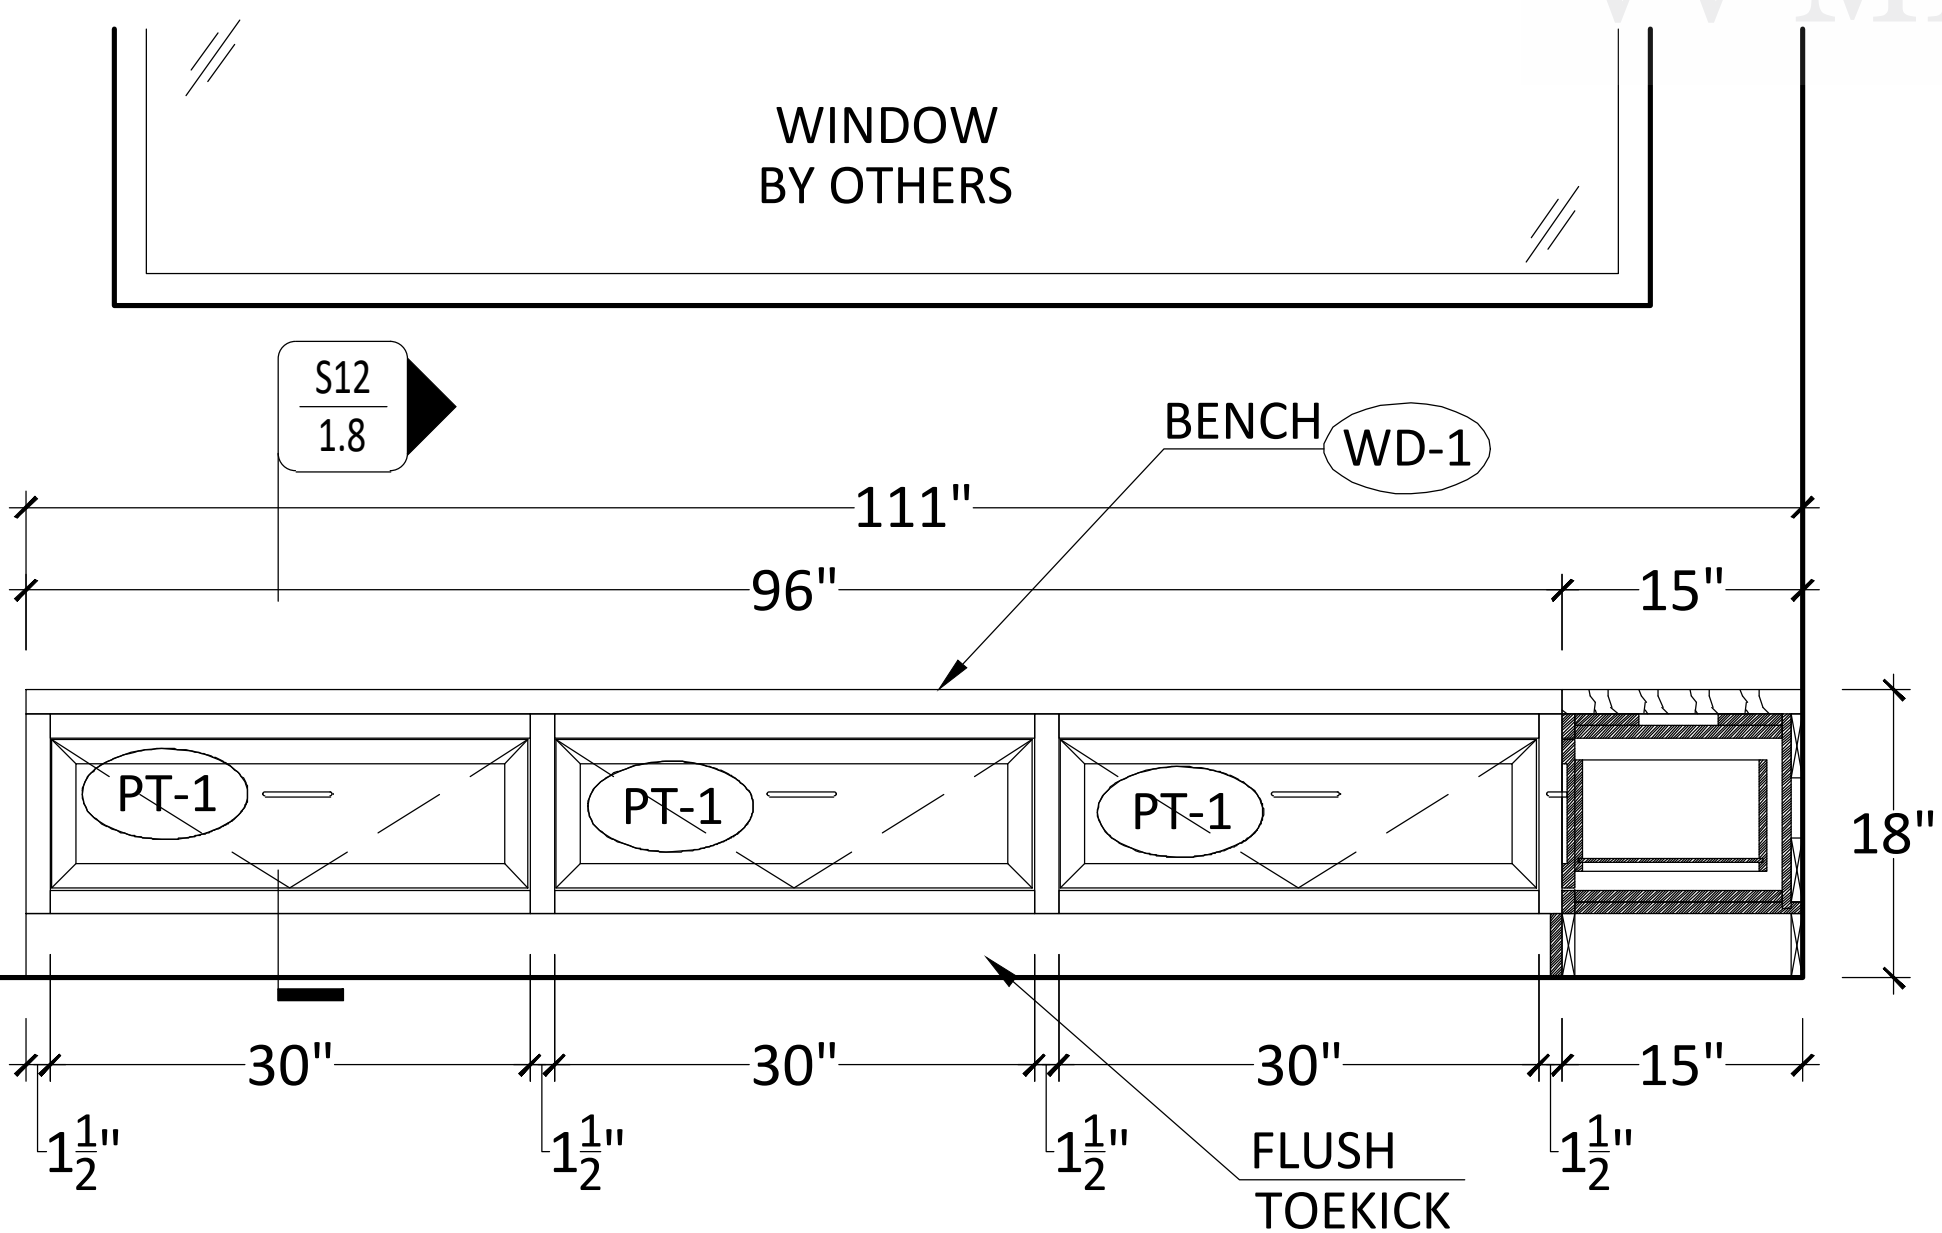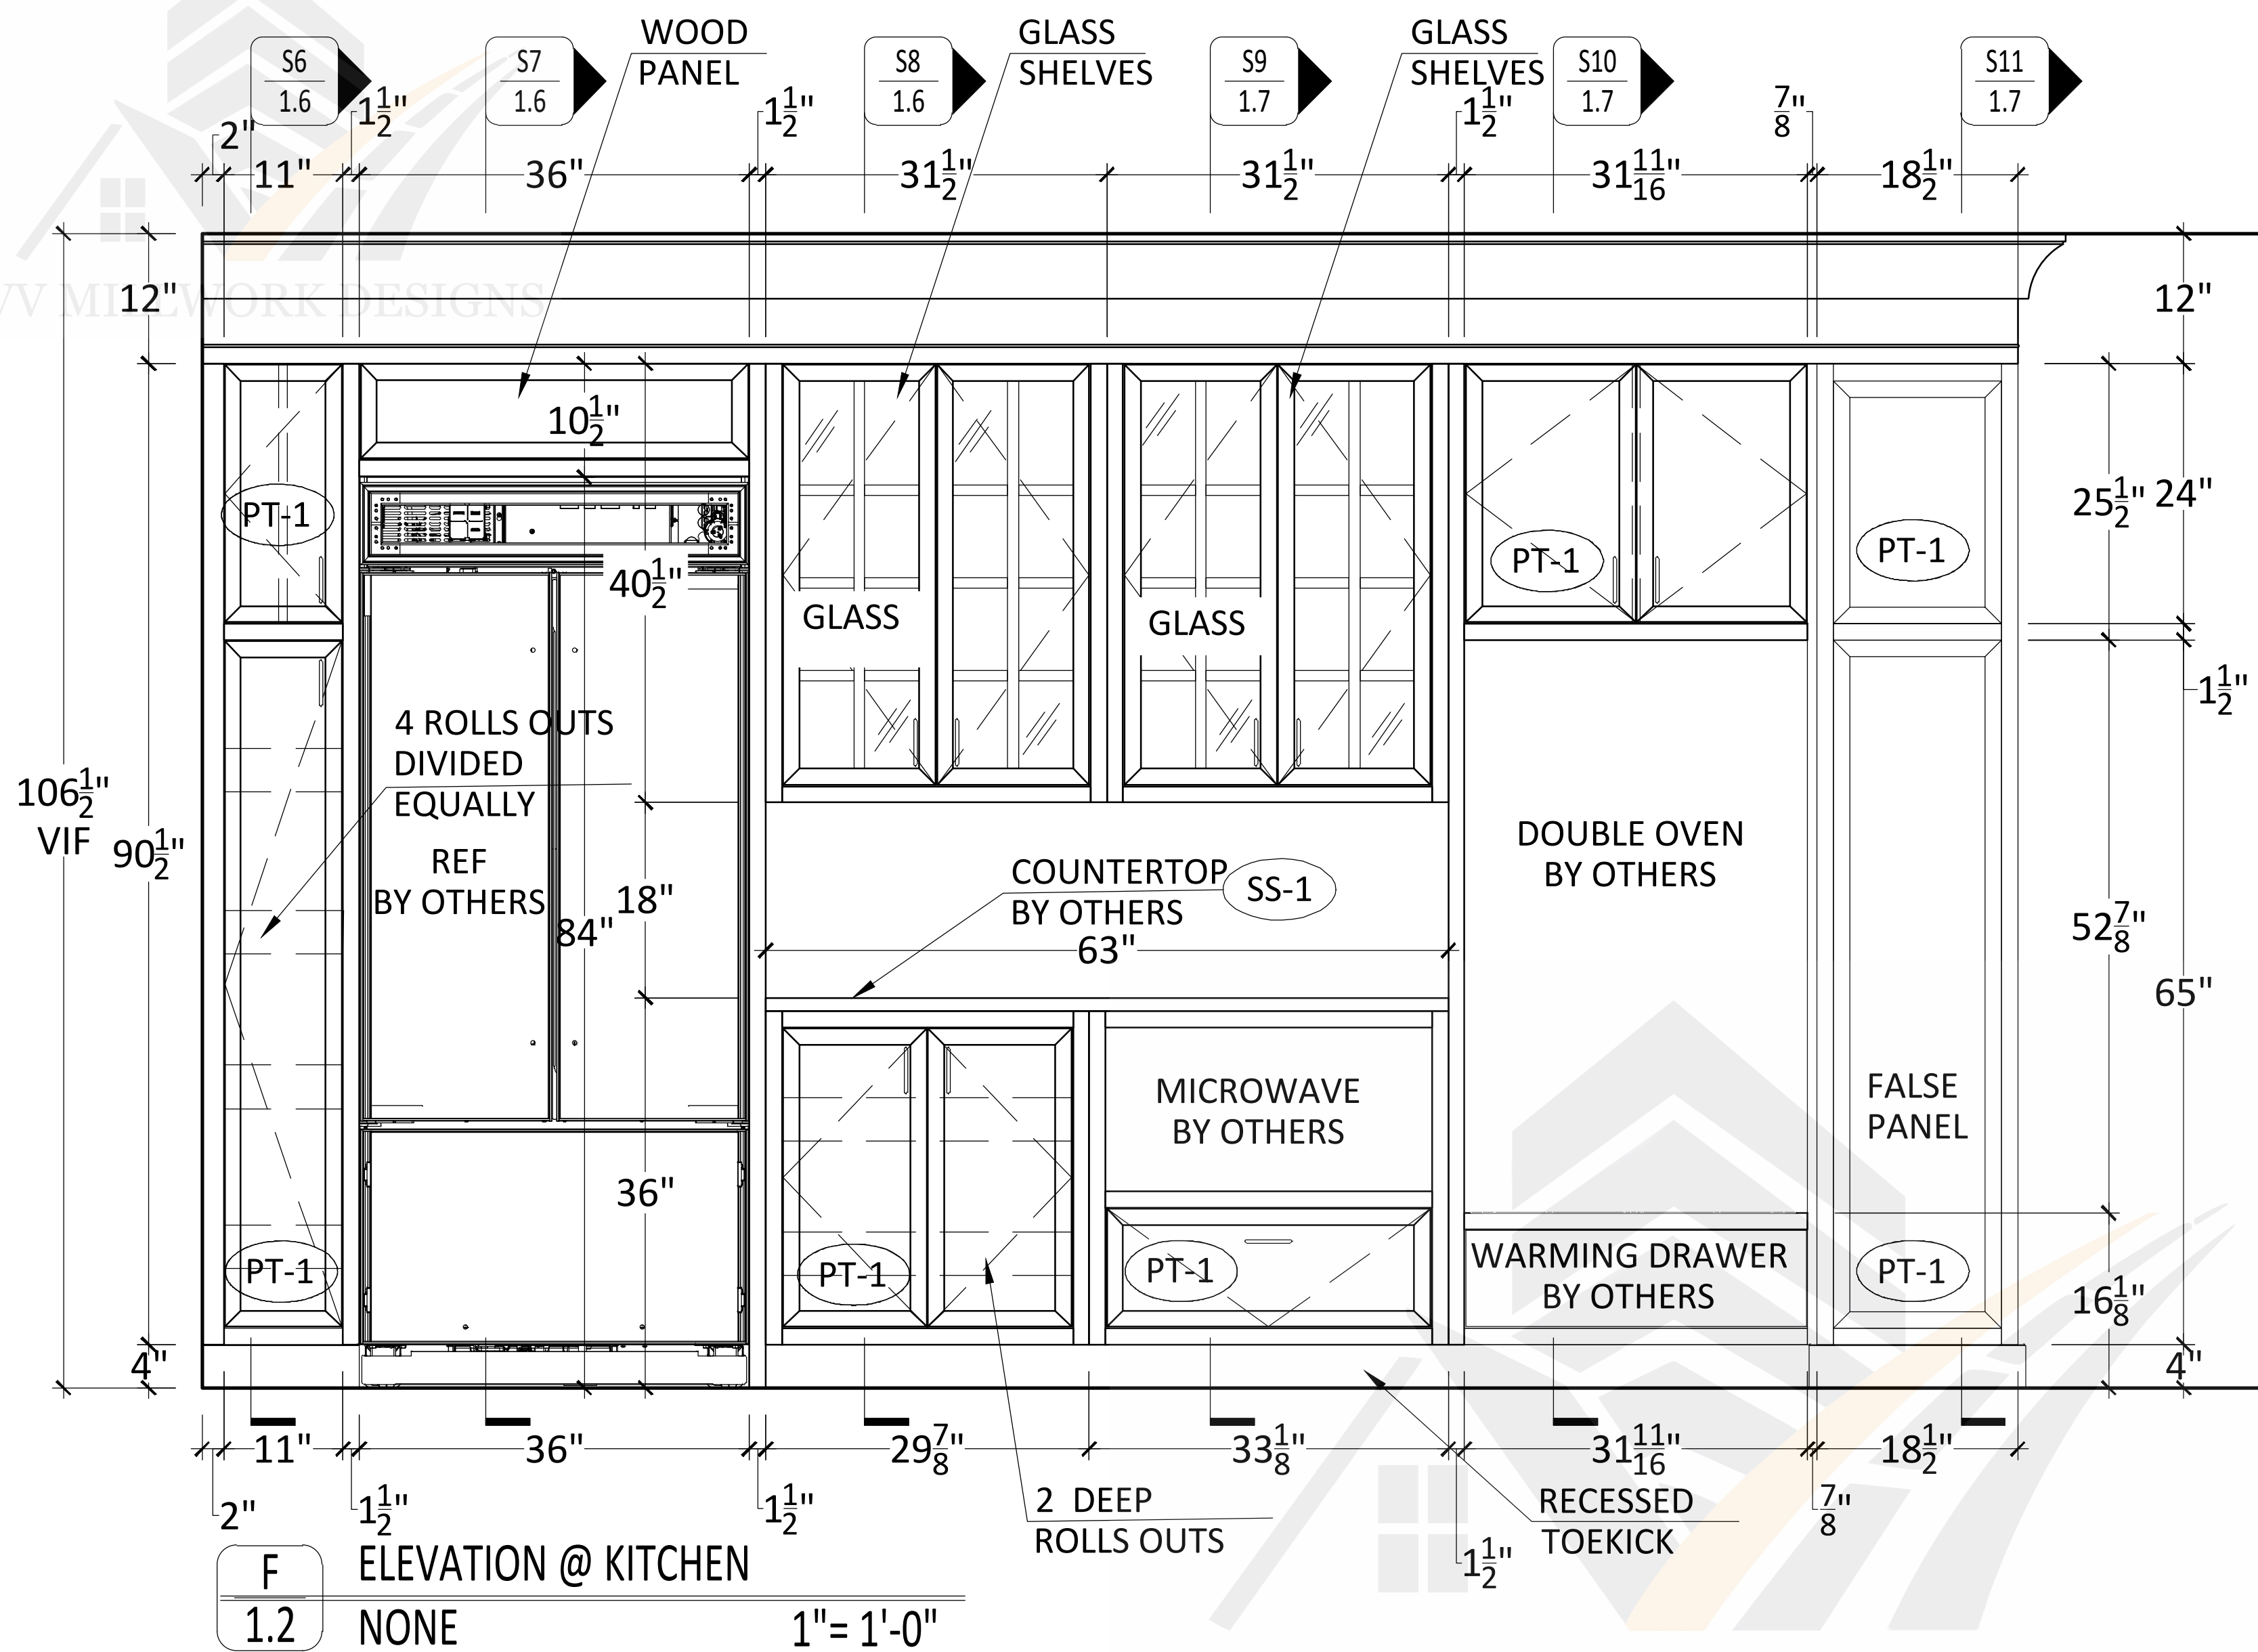

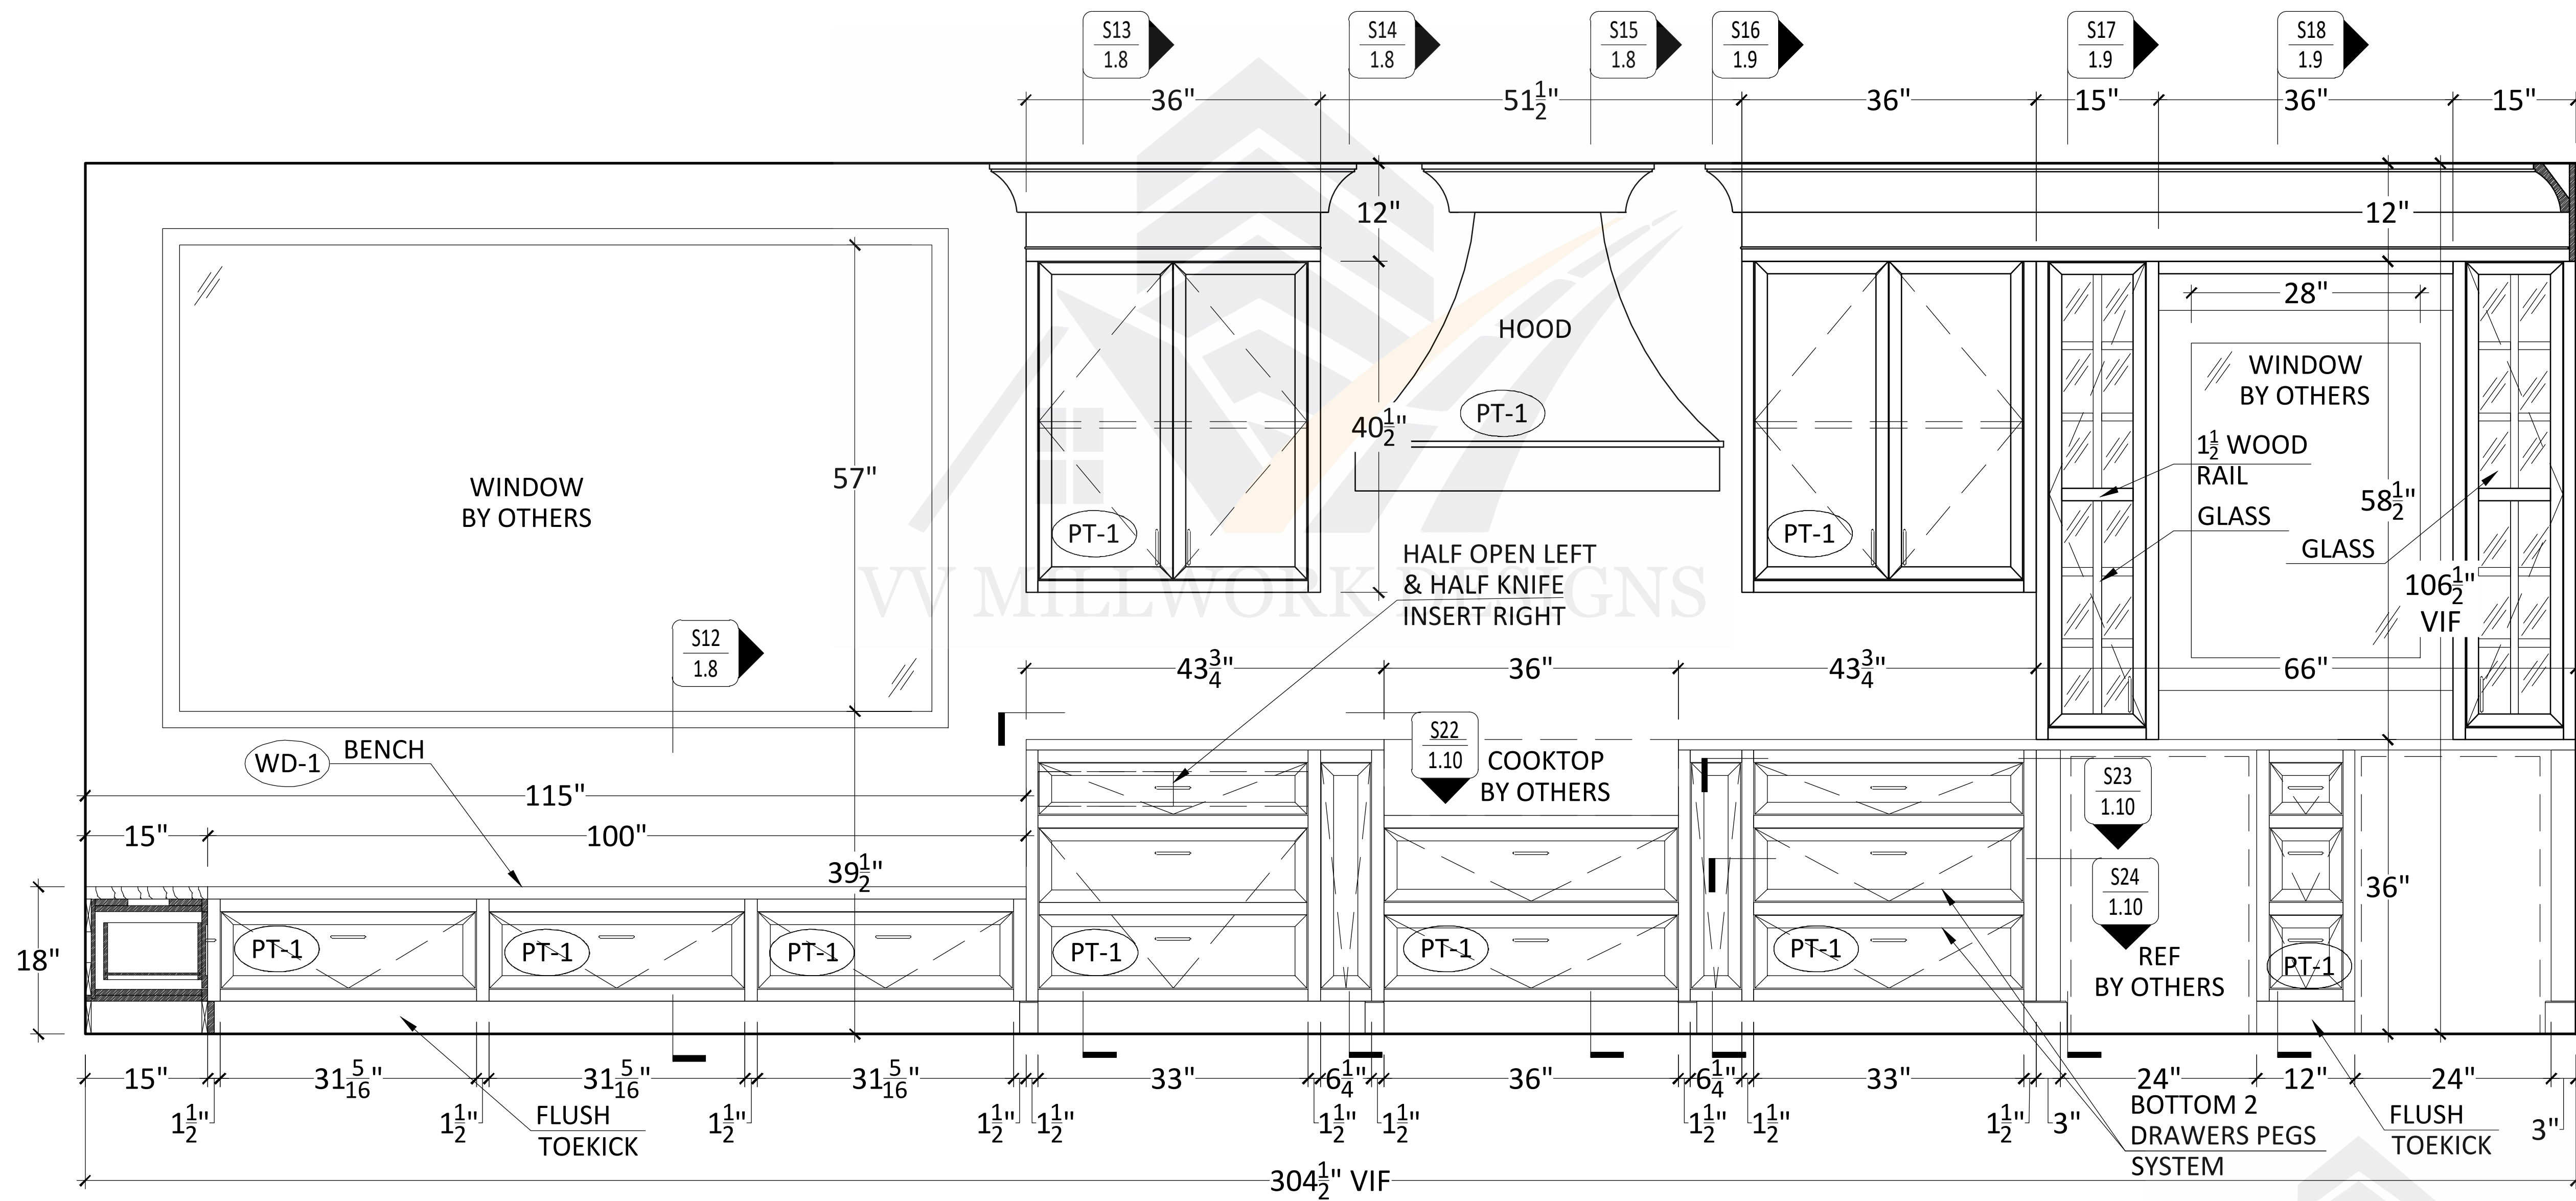


H	ELEVATION @ KITCHEN
1.3	NONE

1"= 1'-0"

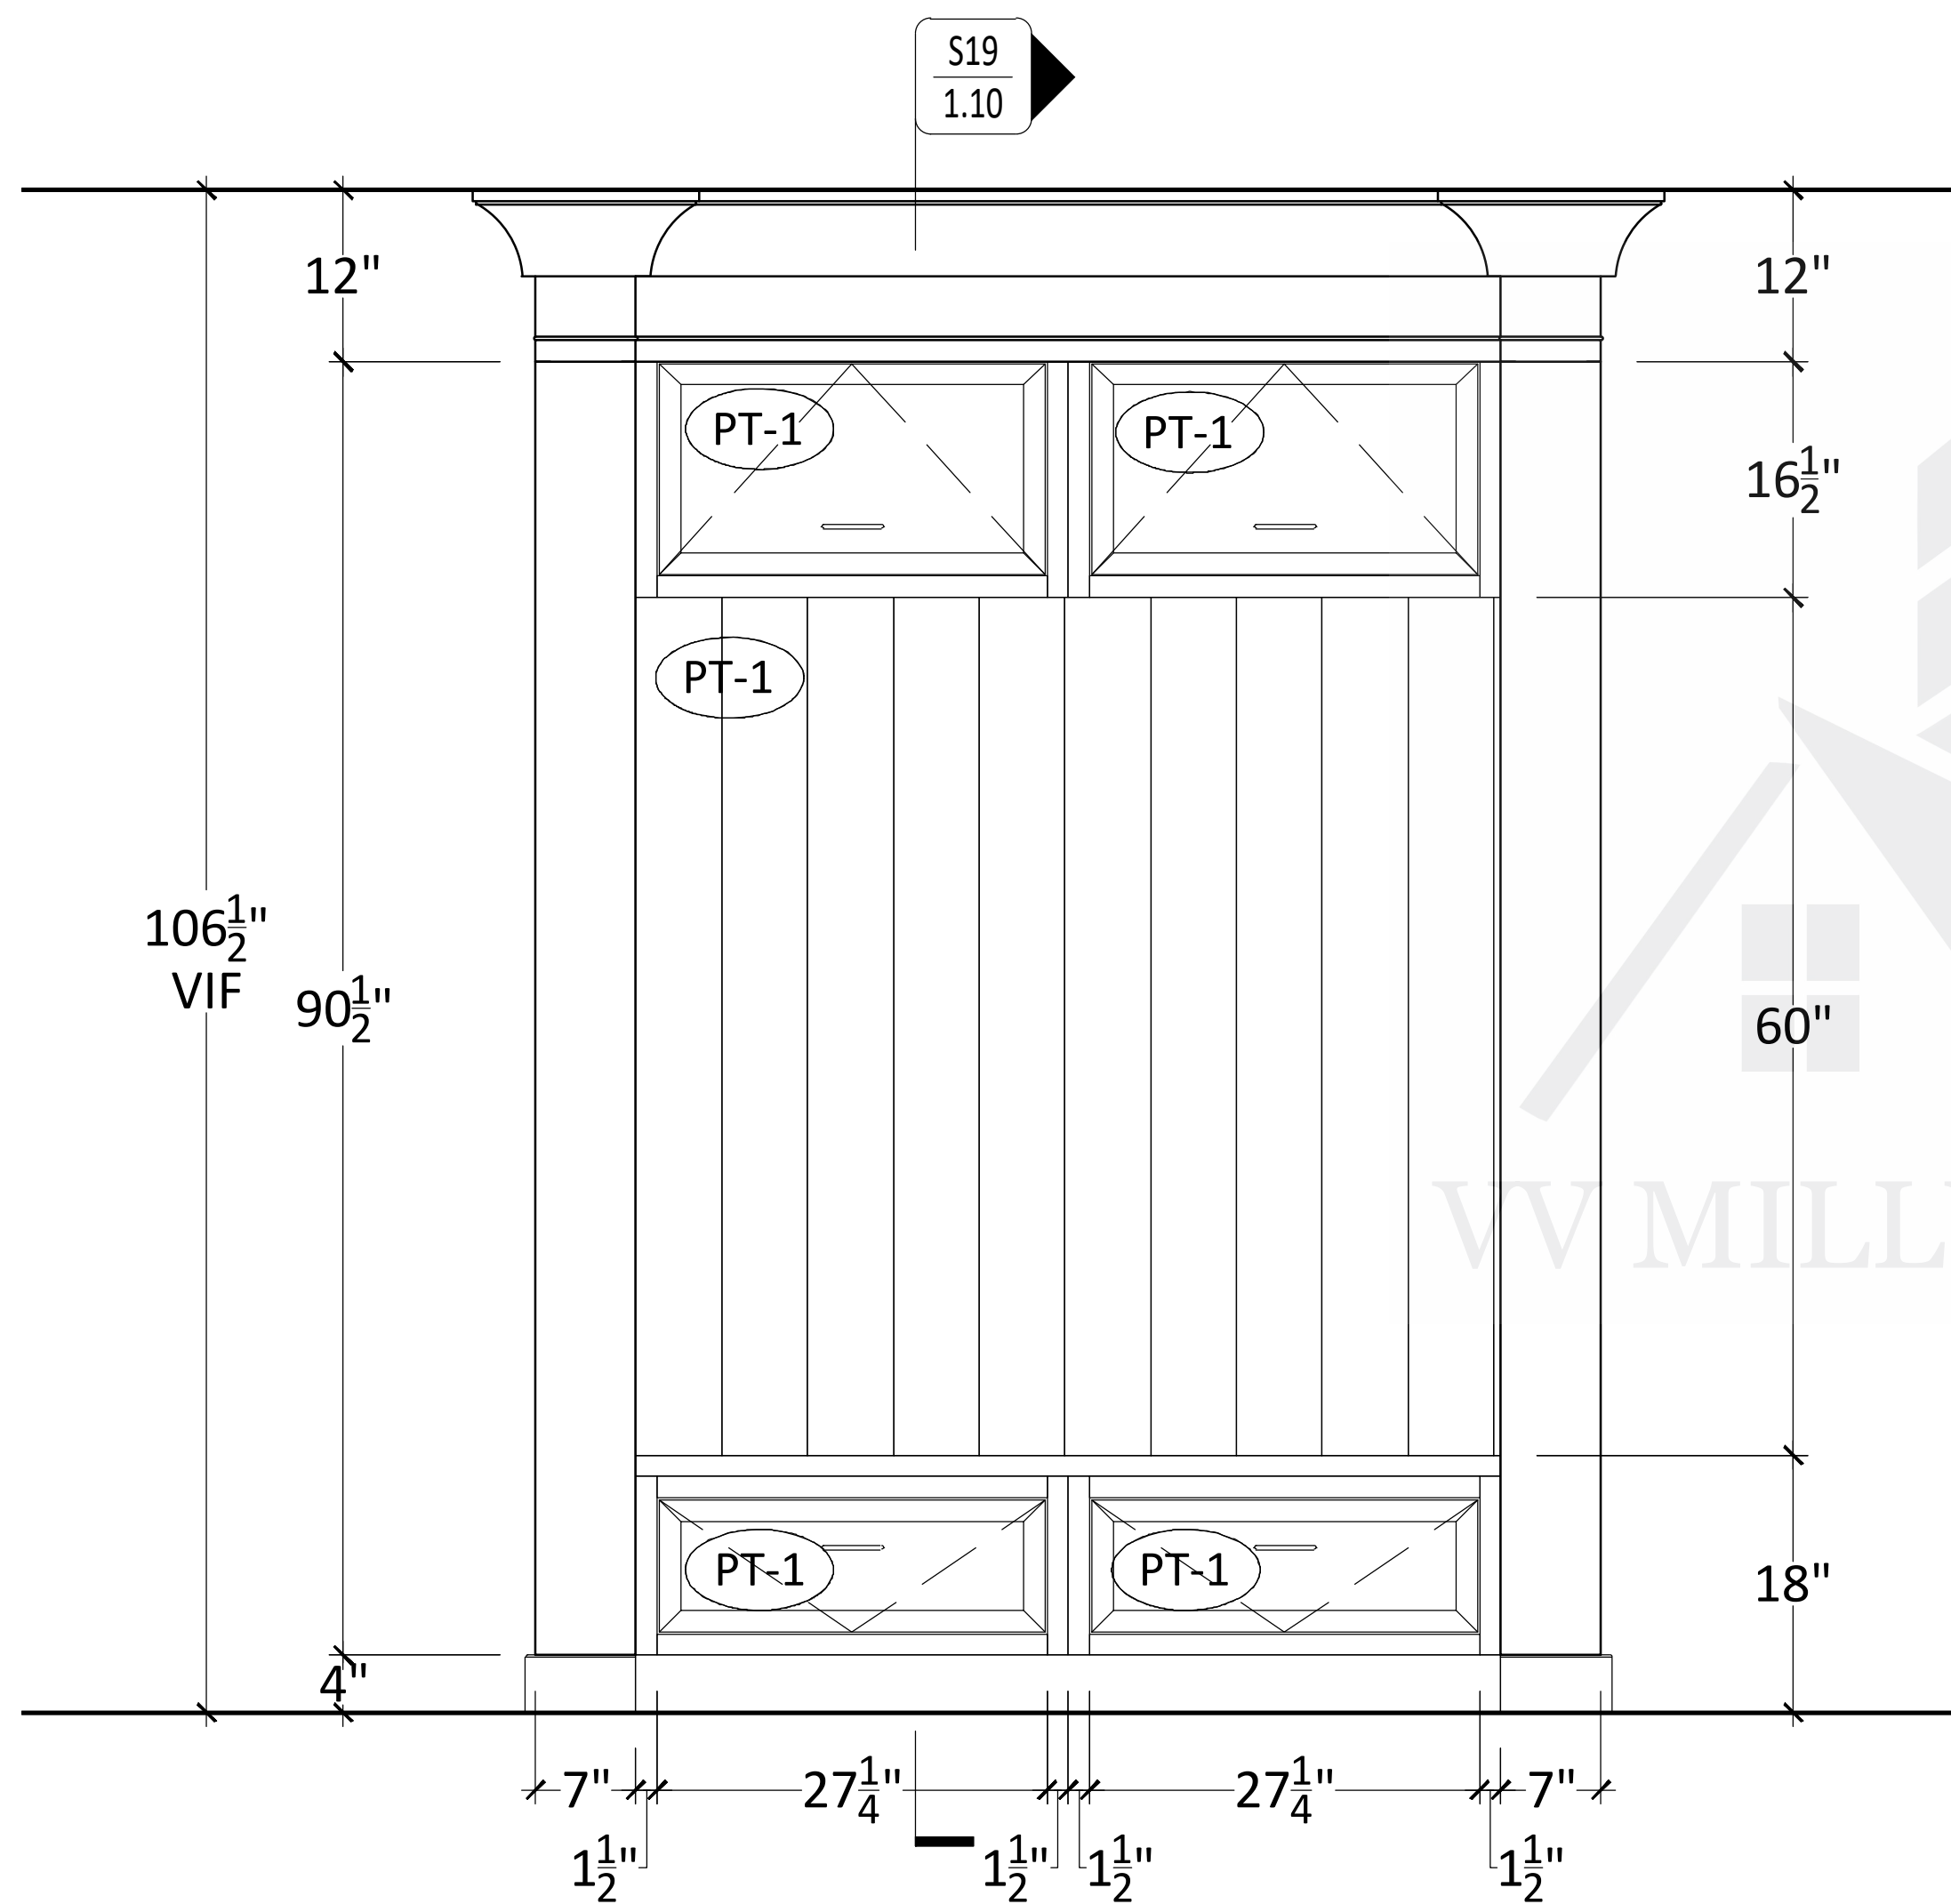


J	ELEVATION @ KITCHEN
1.4	NONE

1"= 1'-0"

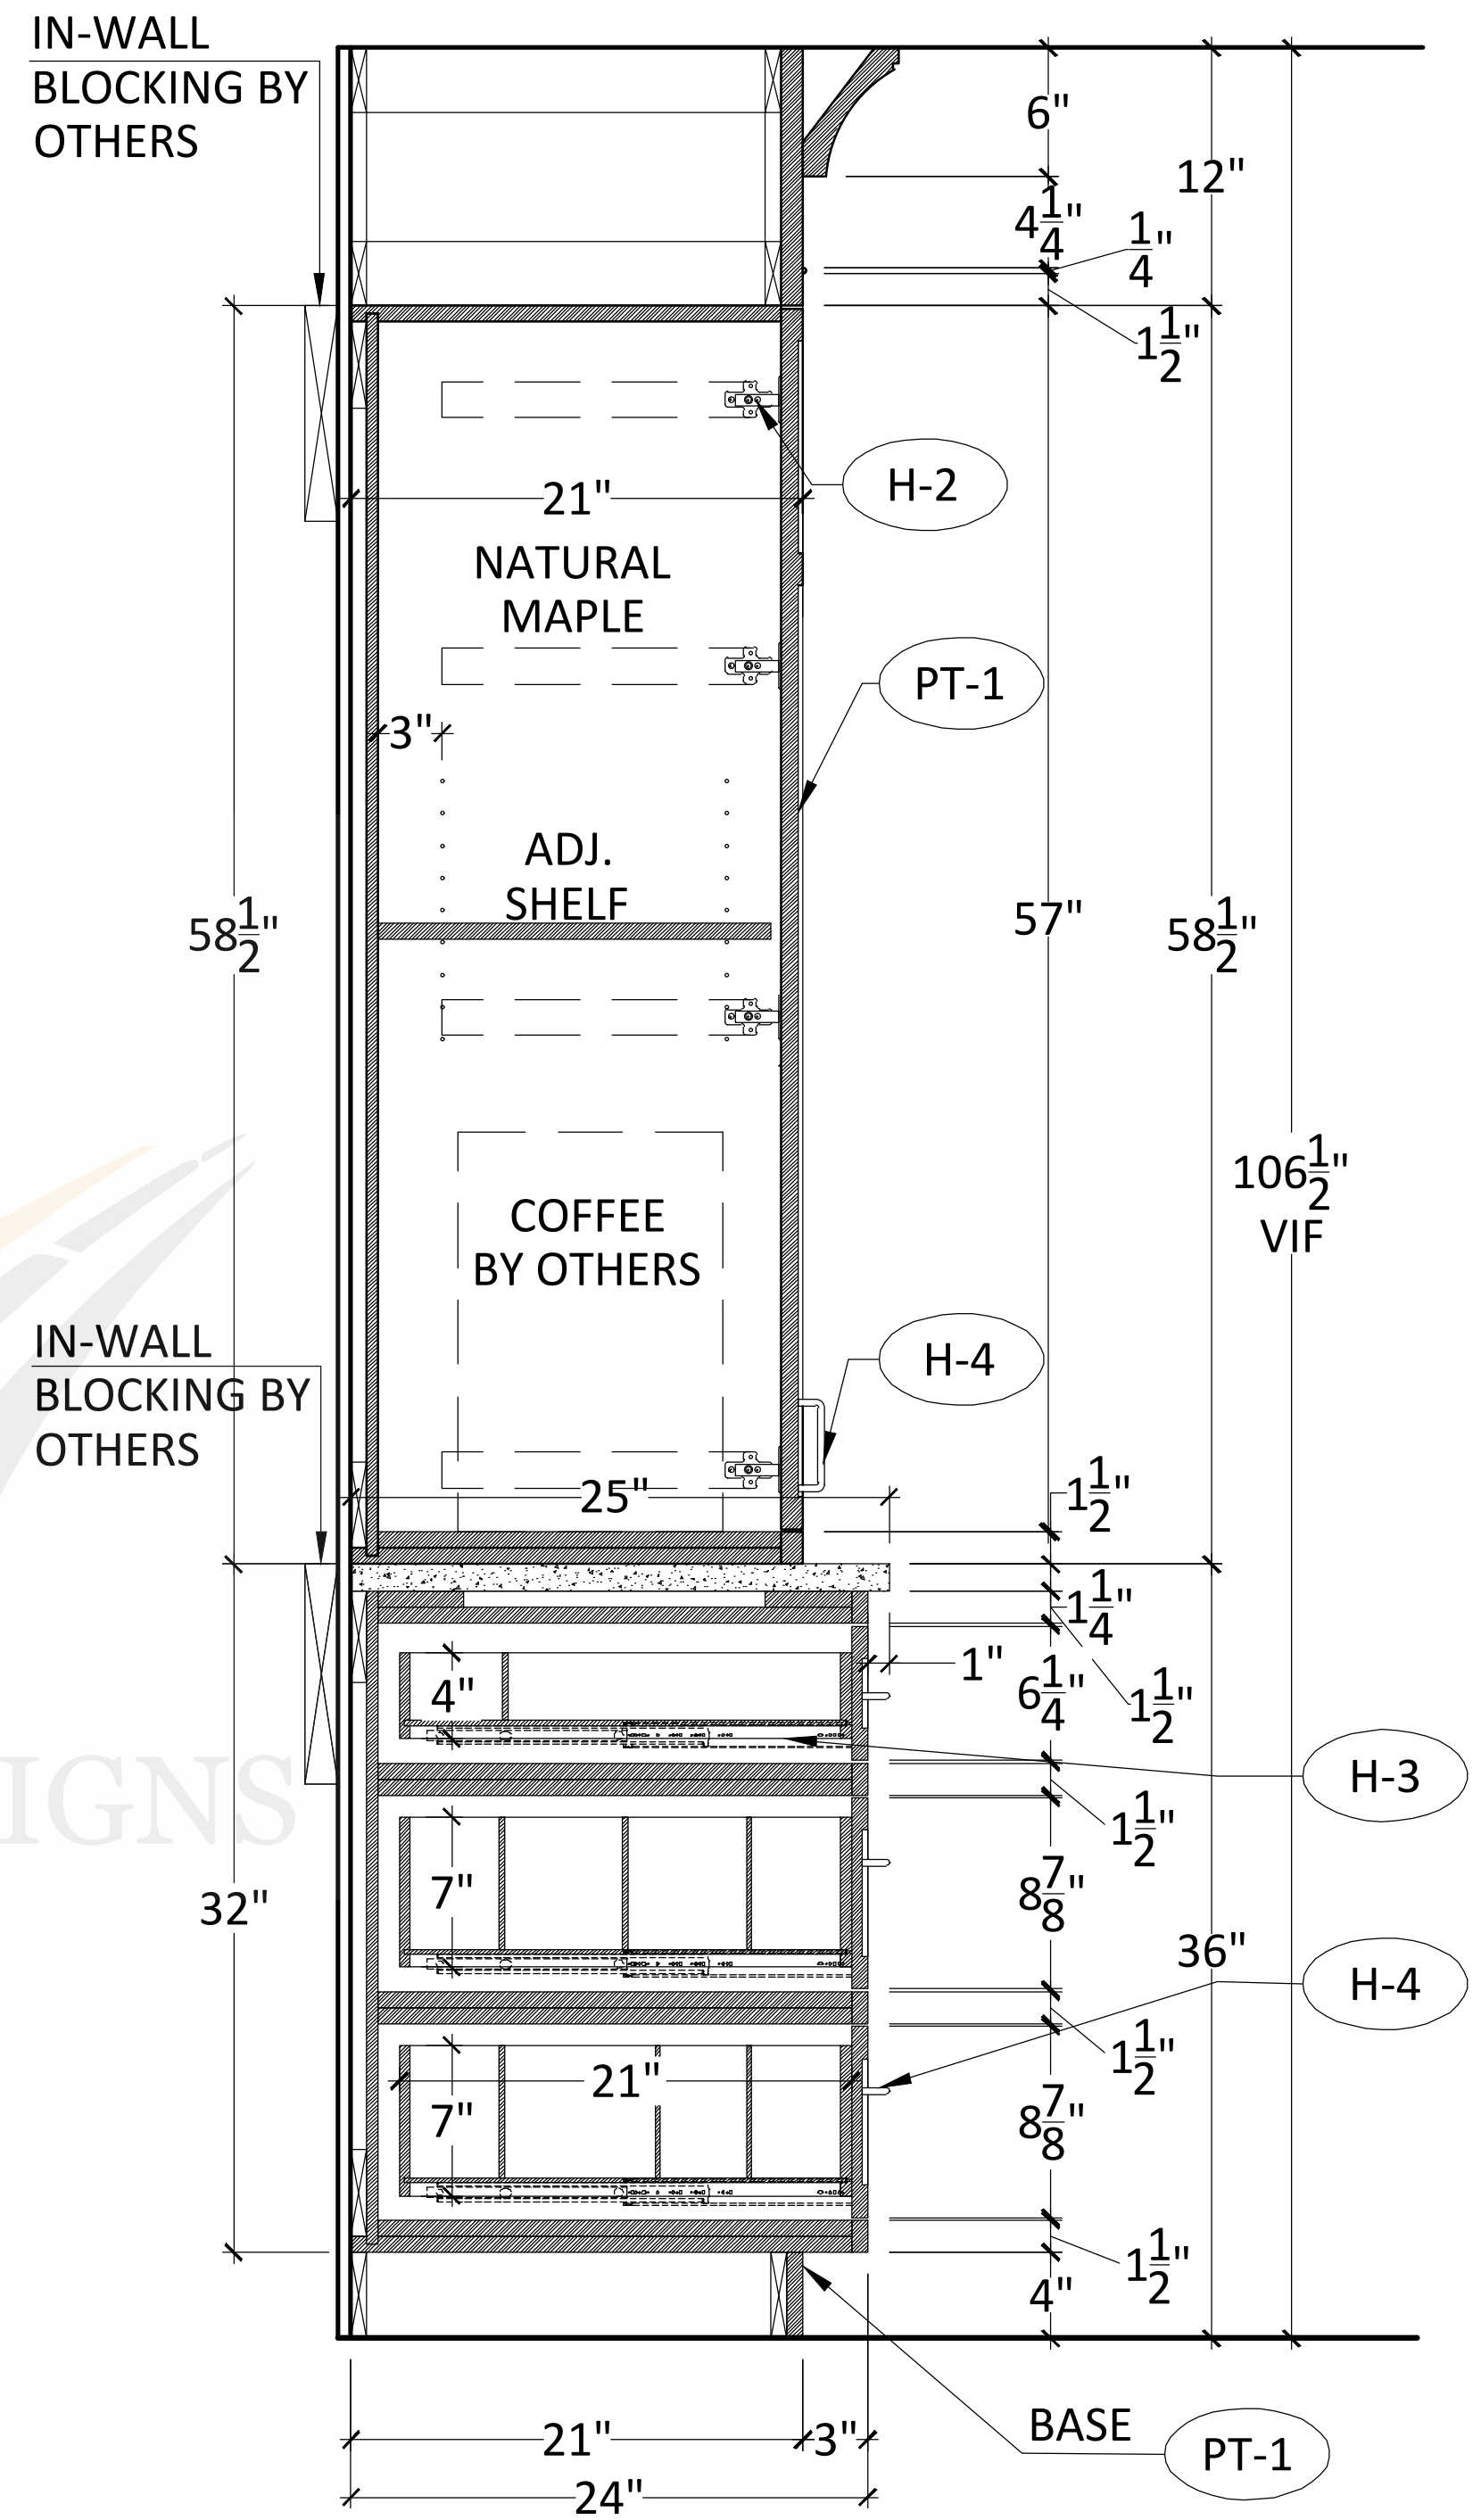


S1	SECTION - CABINET UPPER & BASE
1.4	N/A


1-1/2" = 1'-0"

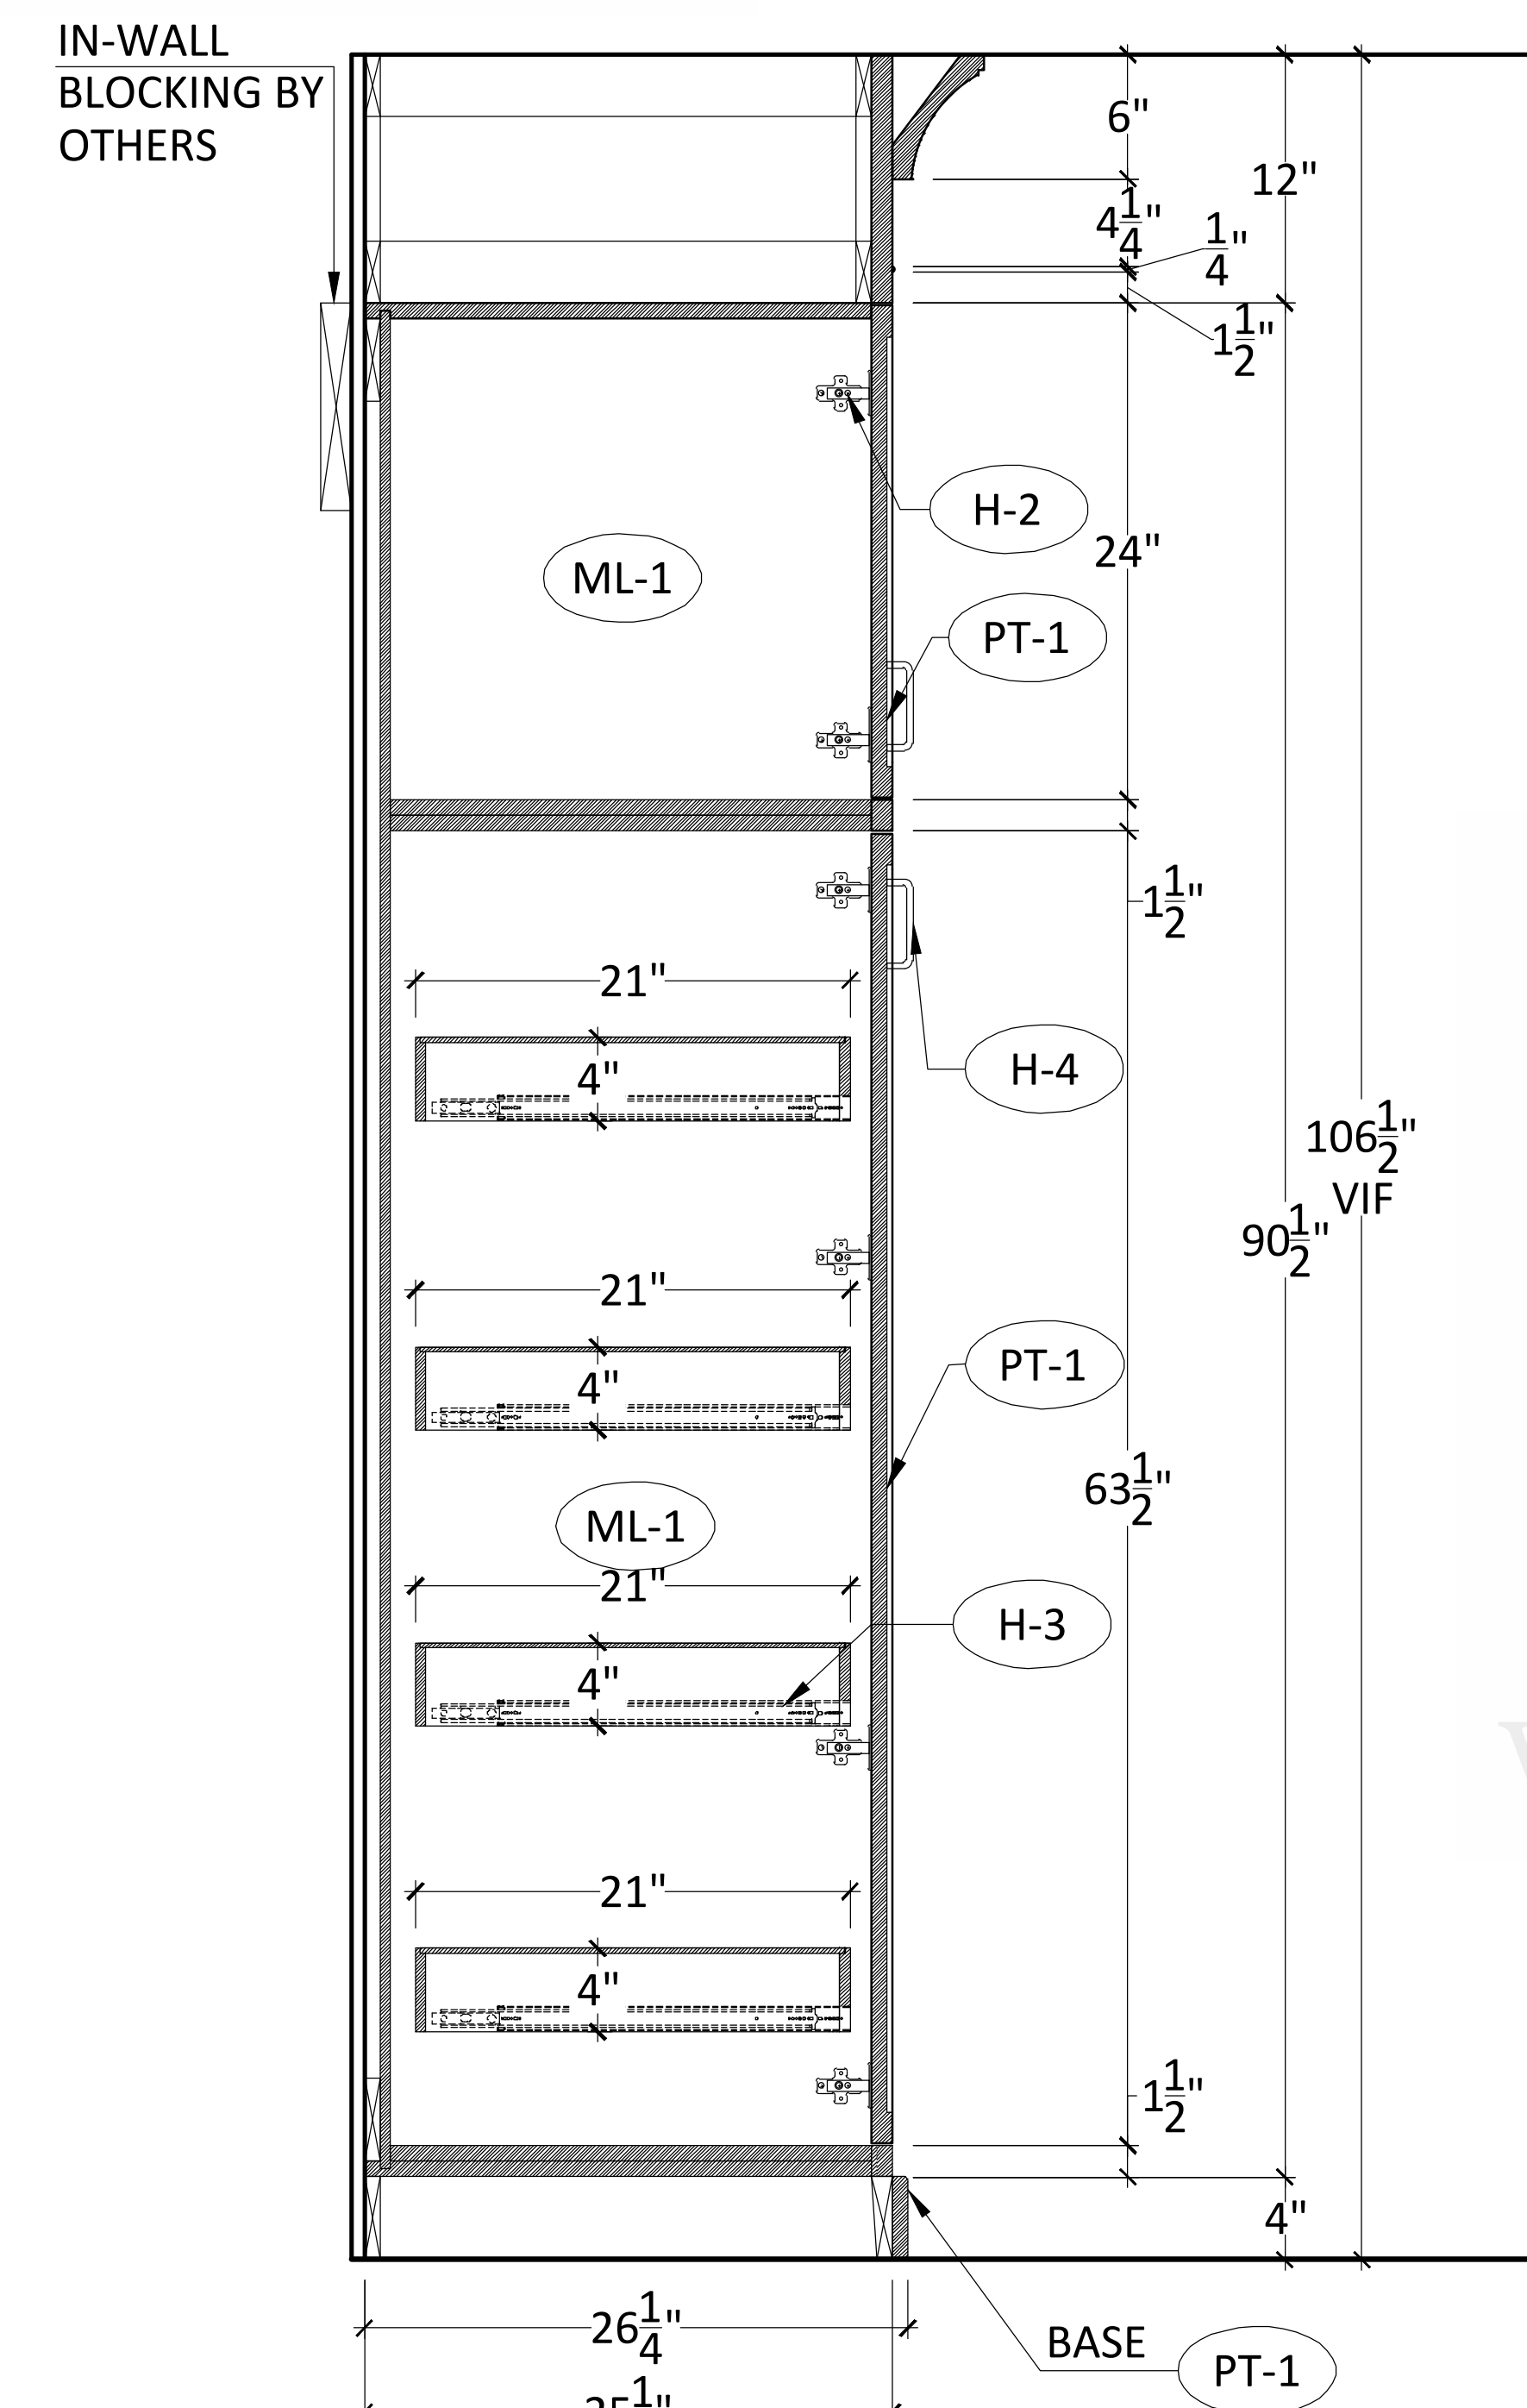




S6	SECTION - CABINET TALL
1.6	N/A 1-1/2" = 1'-0"




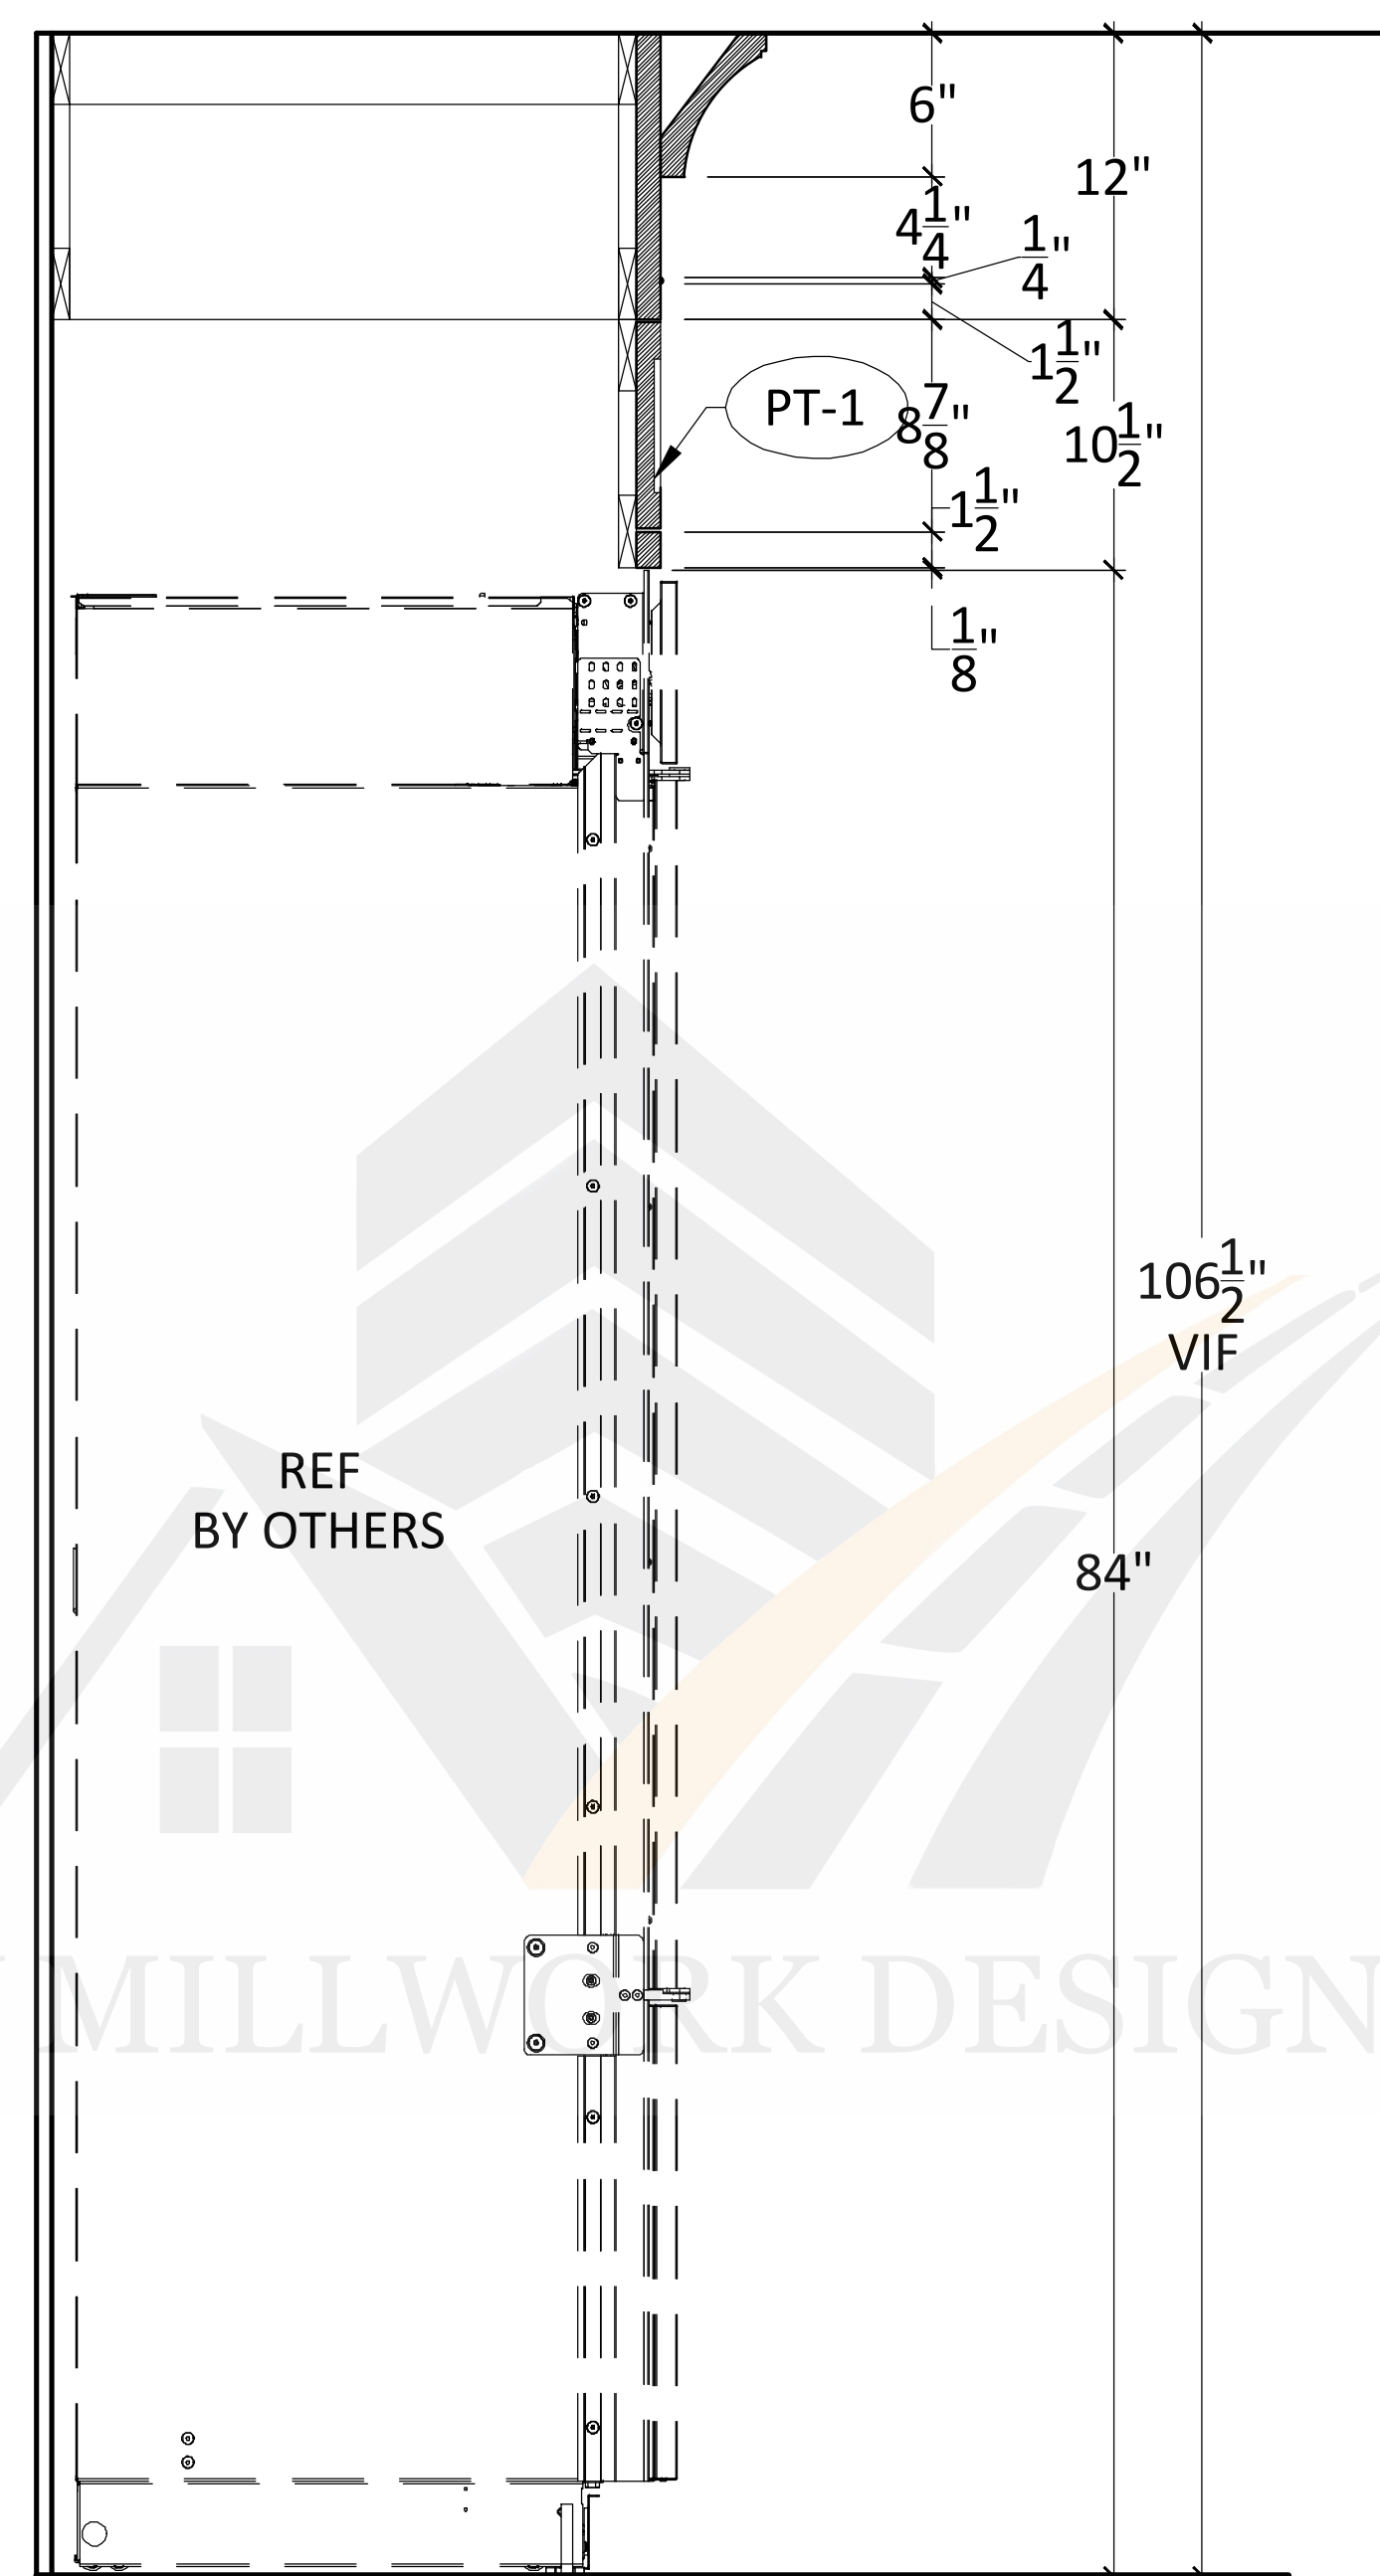



S7	SECTION - REF. FALSE PANEL
1.6	N/A 1-1/2" = 1'-0"

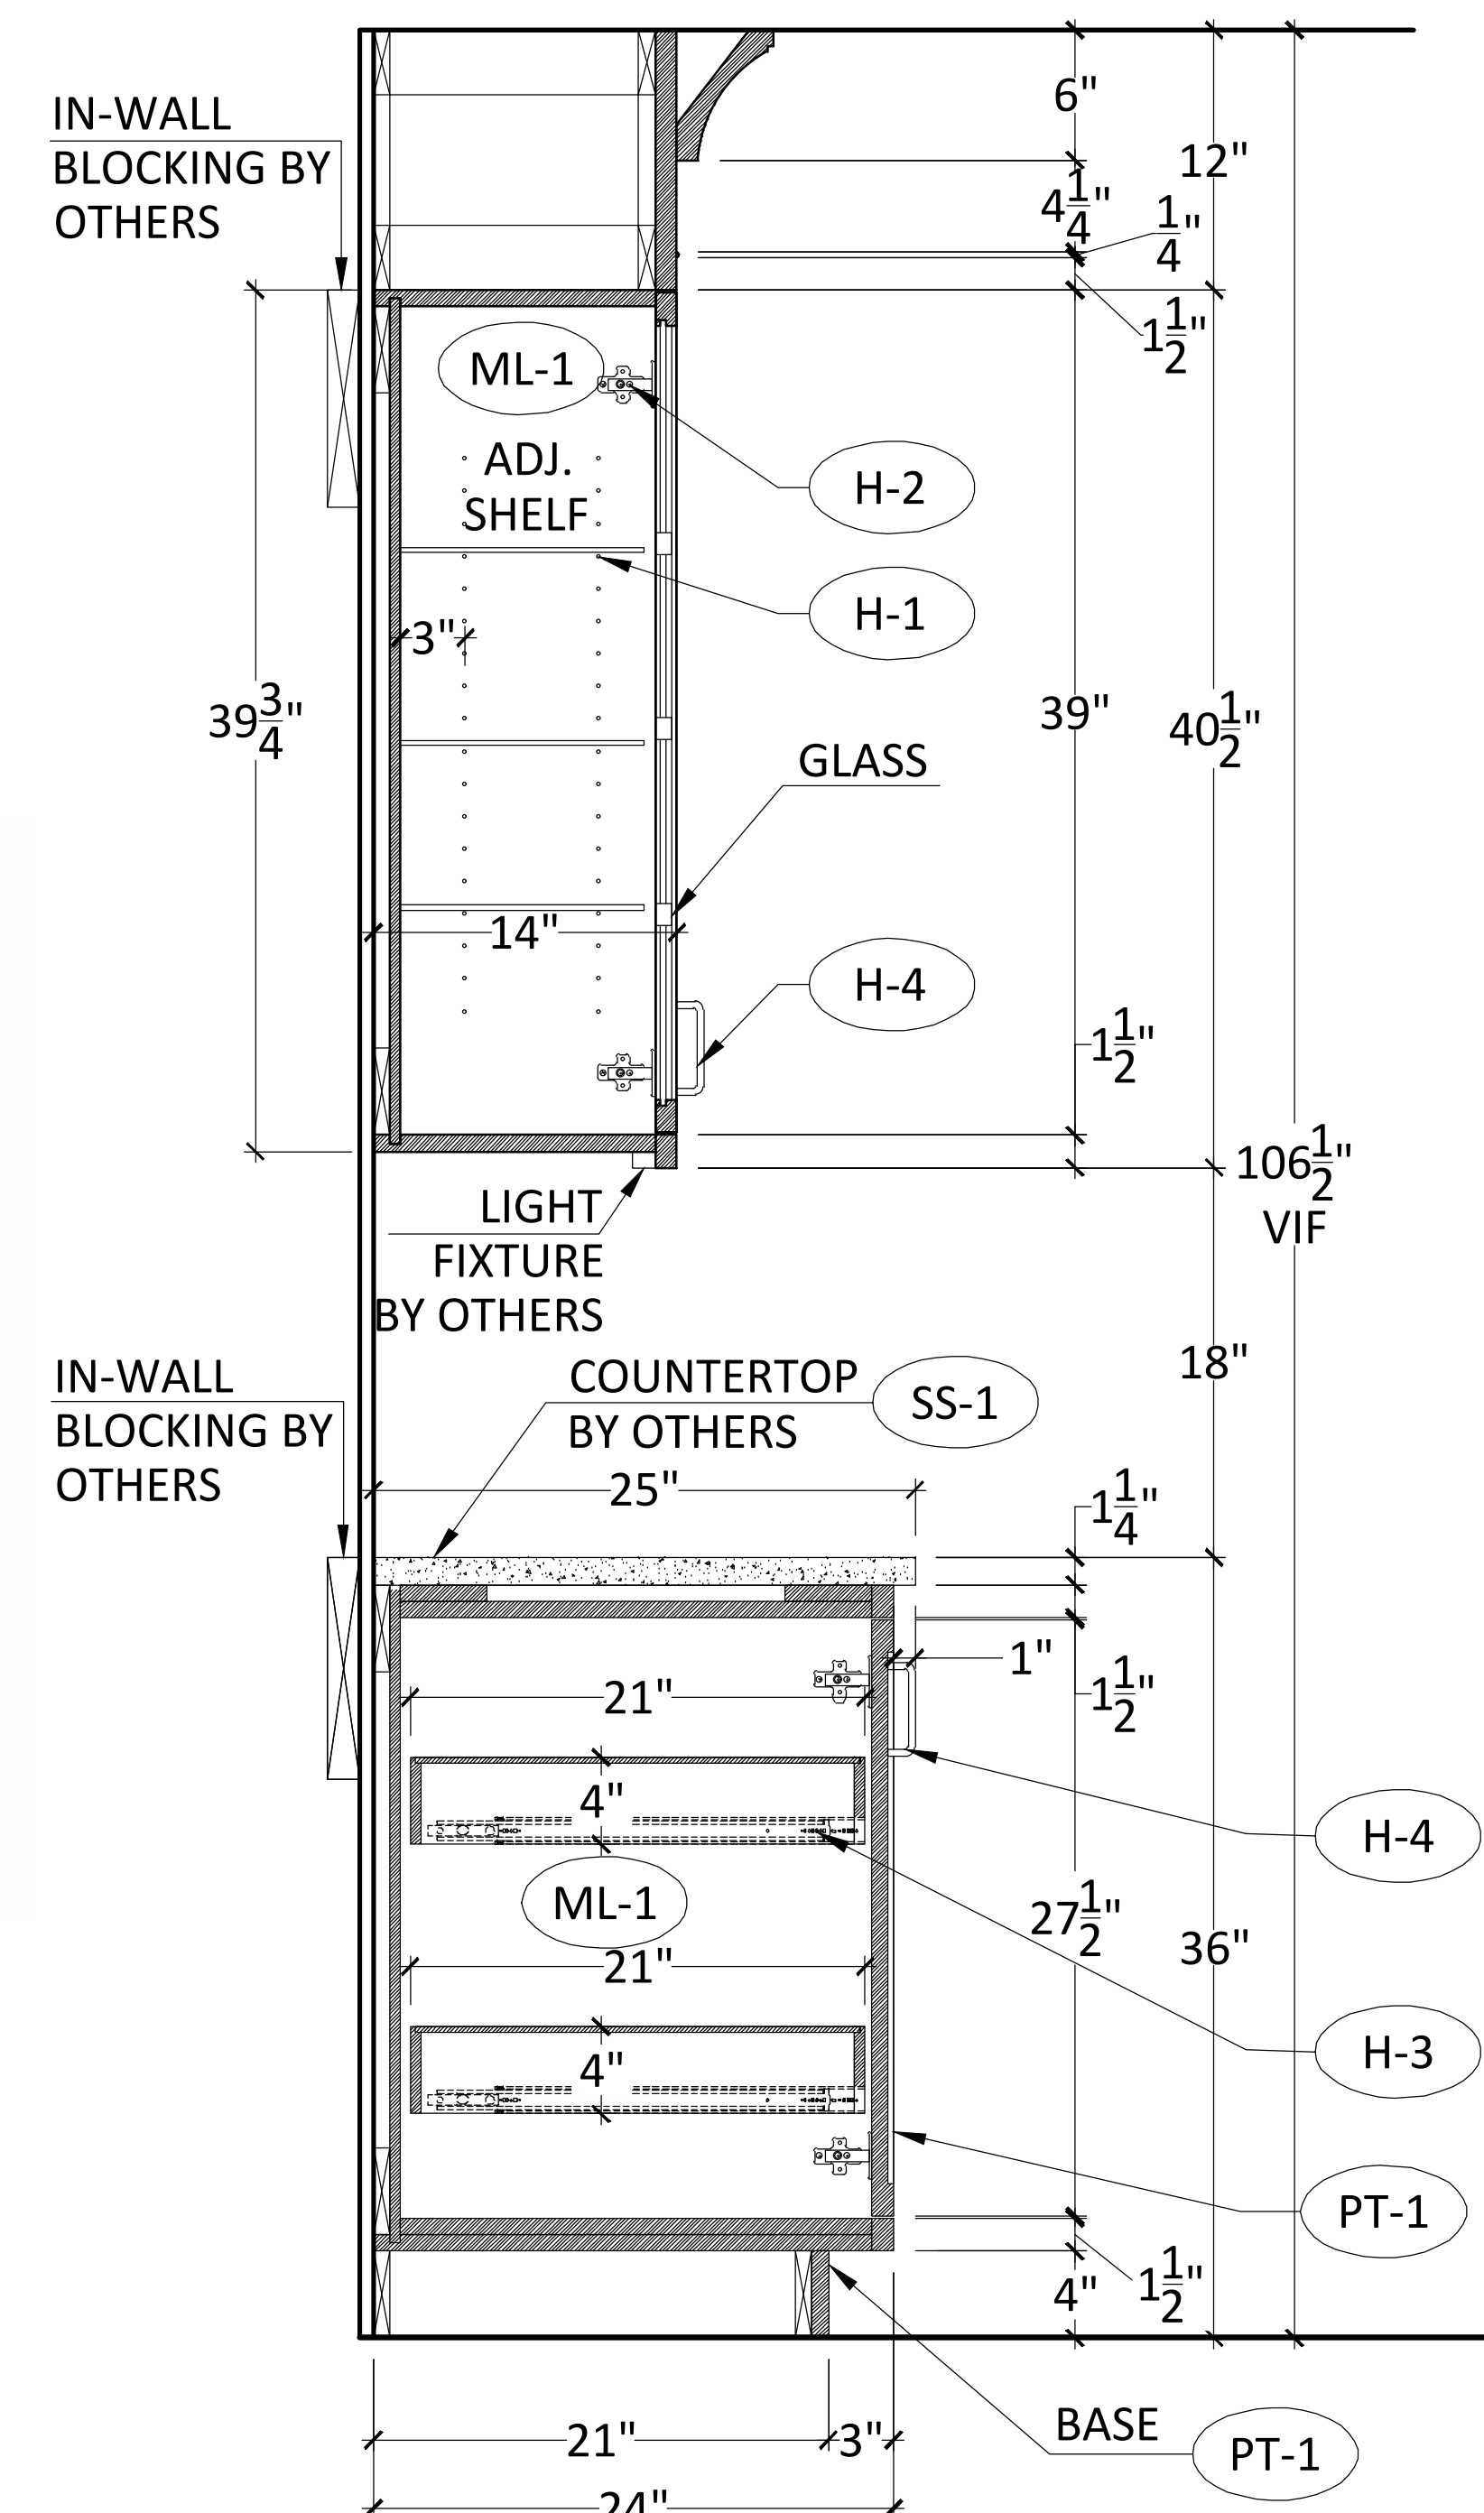


S8	SECTION - CABINET UPPER & BASE
1.6	N/A 1-1/2" = 1'-0"

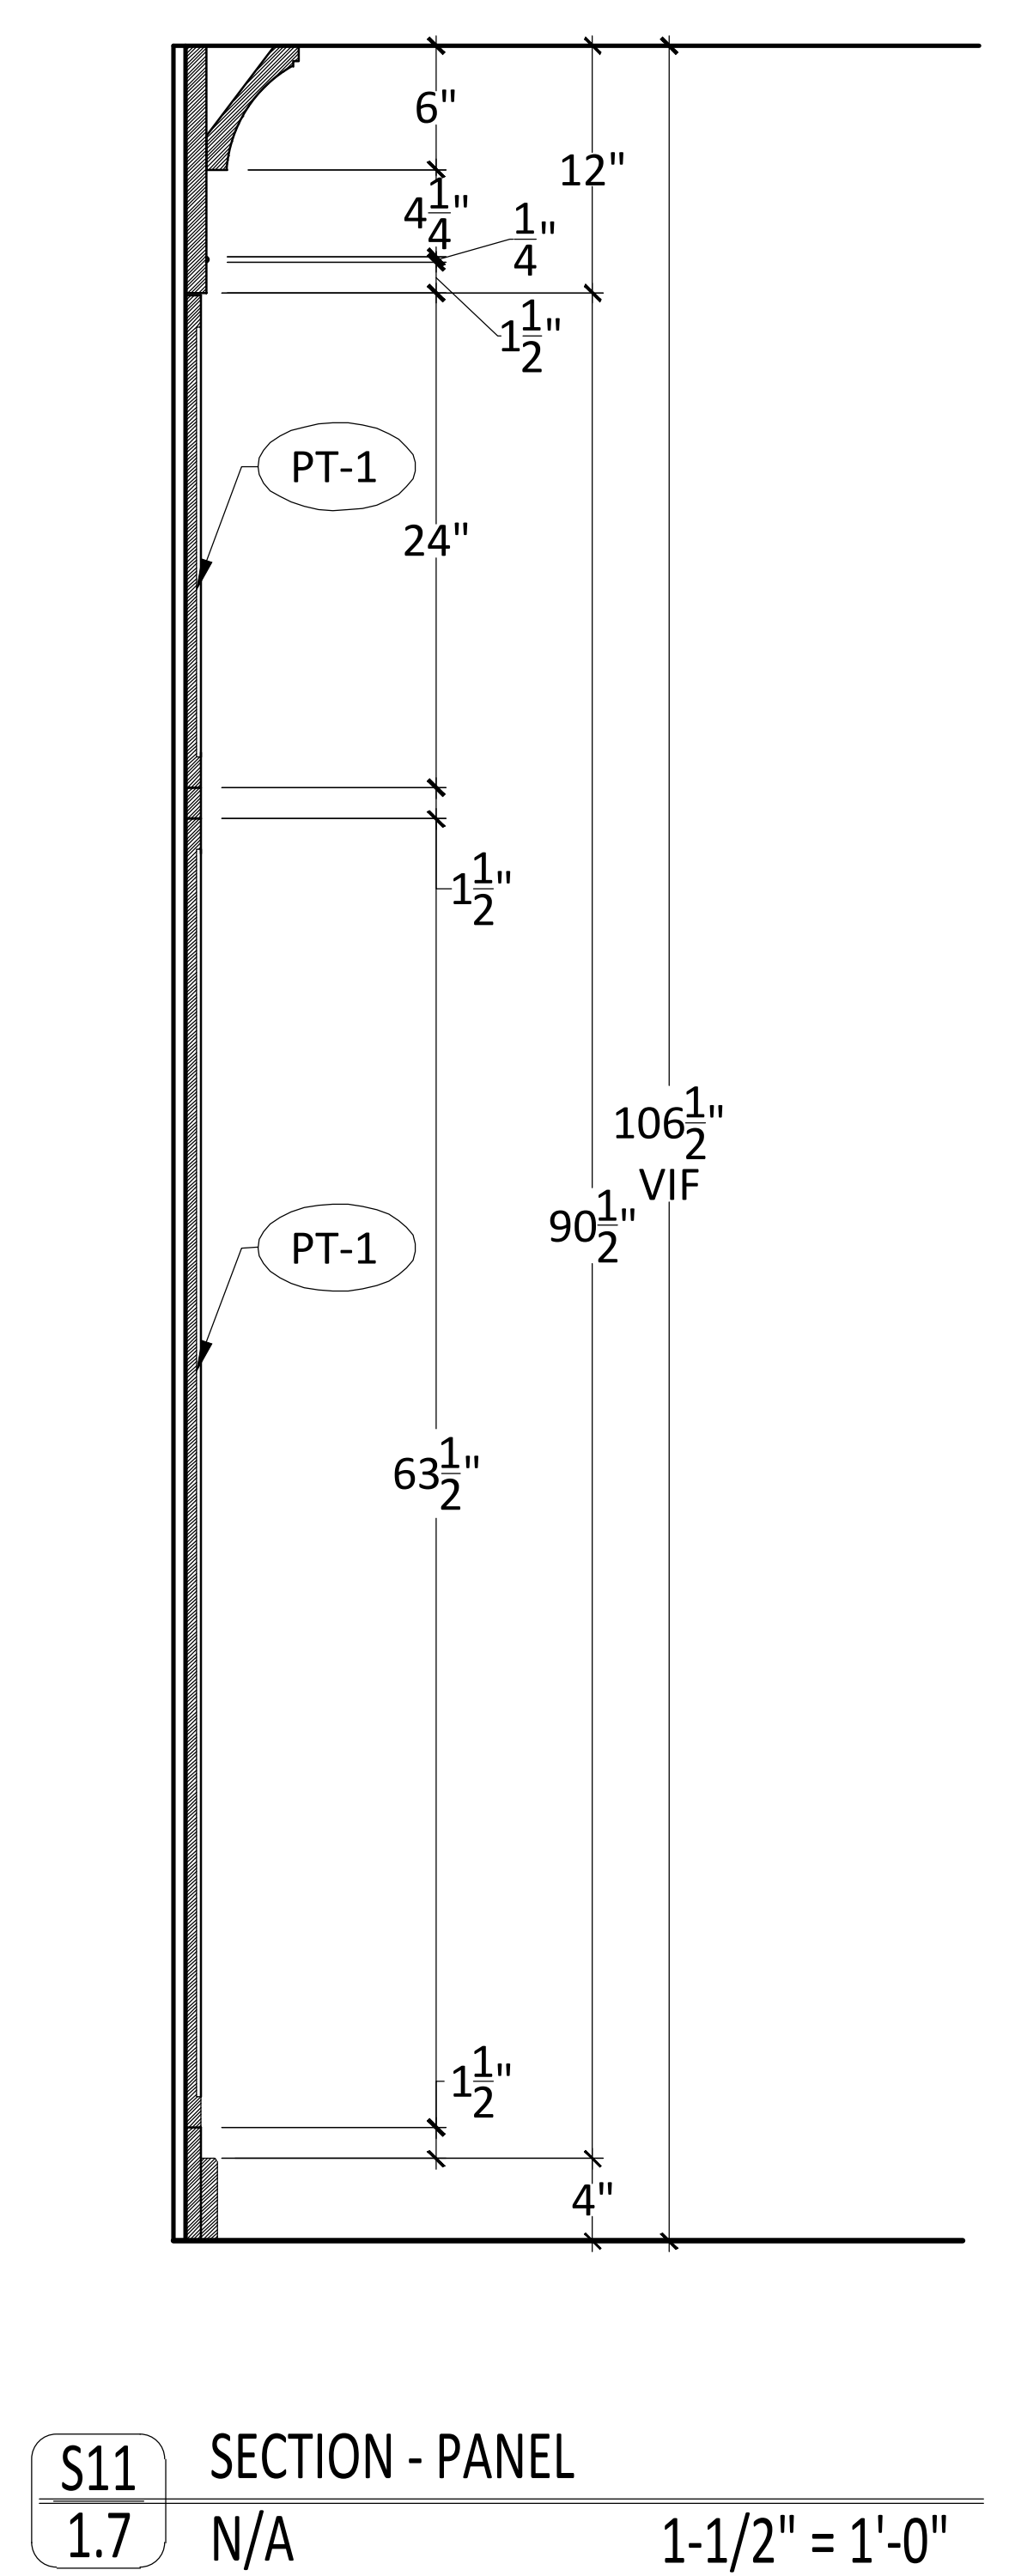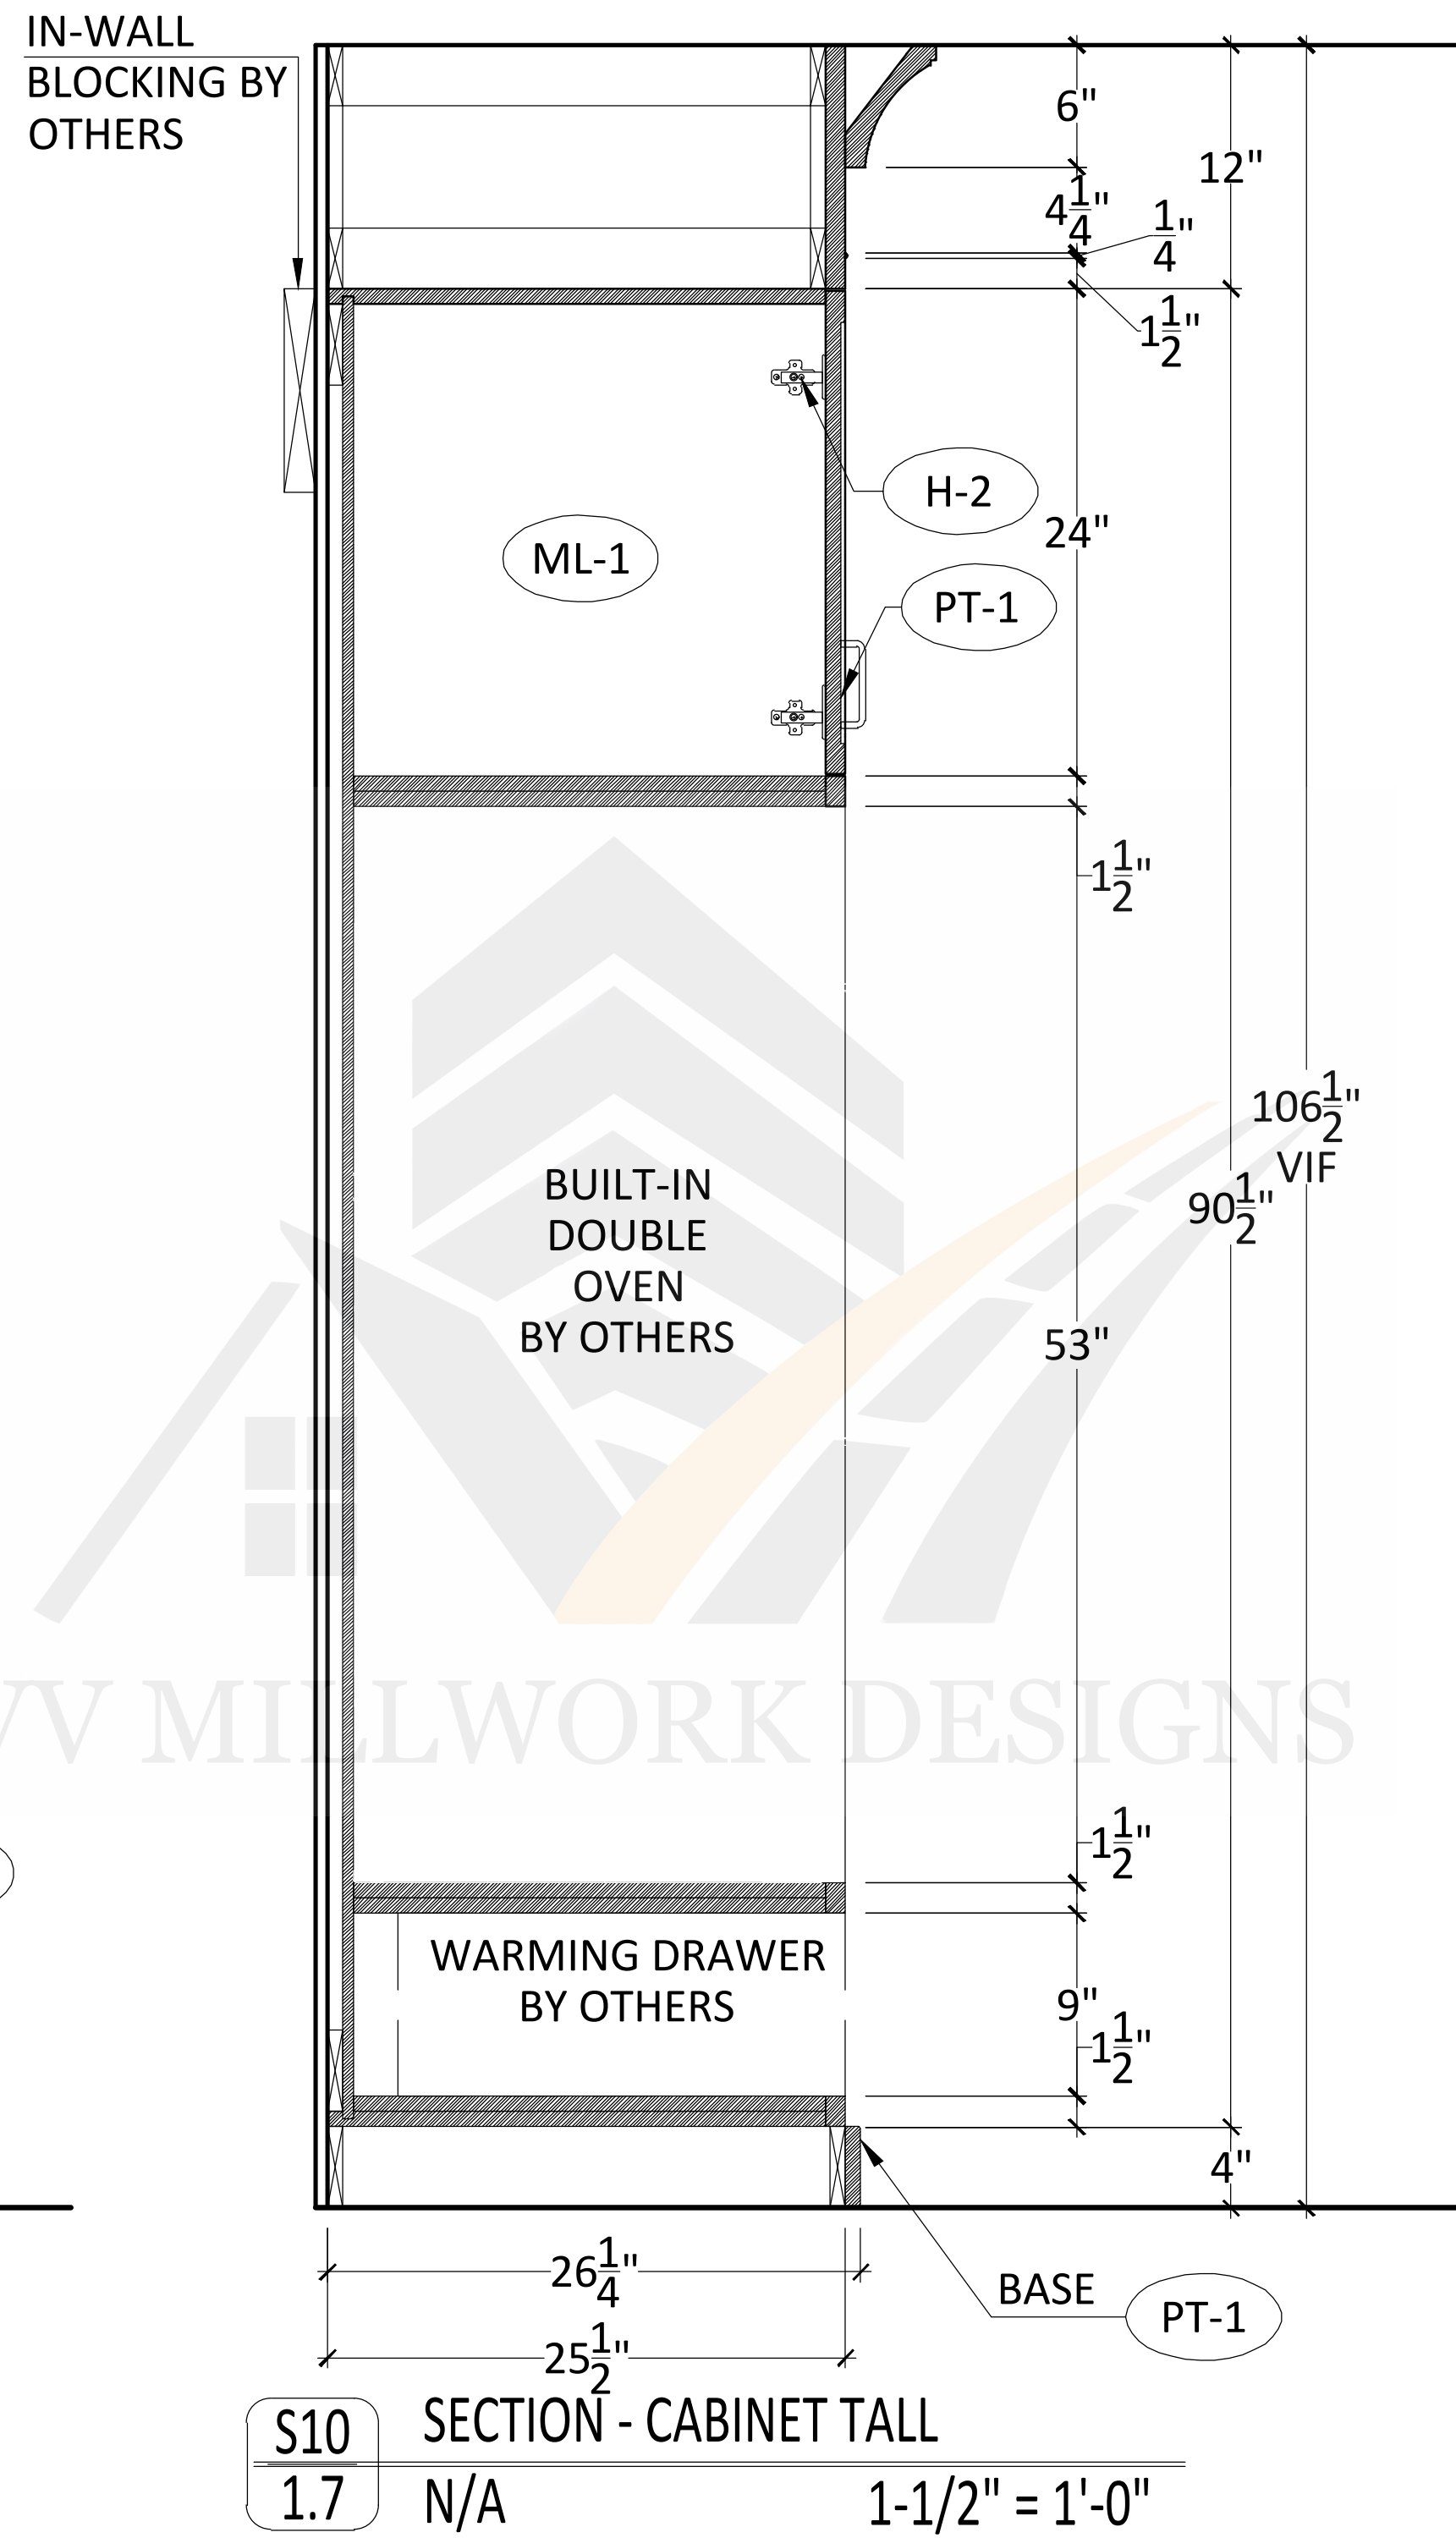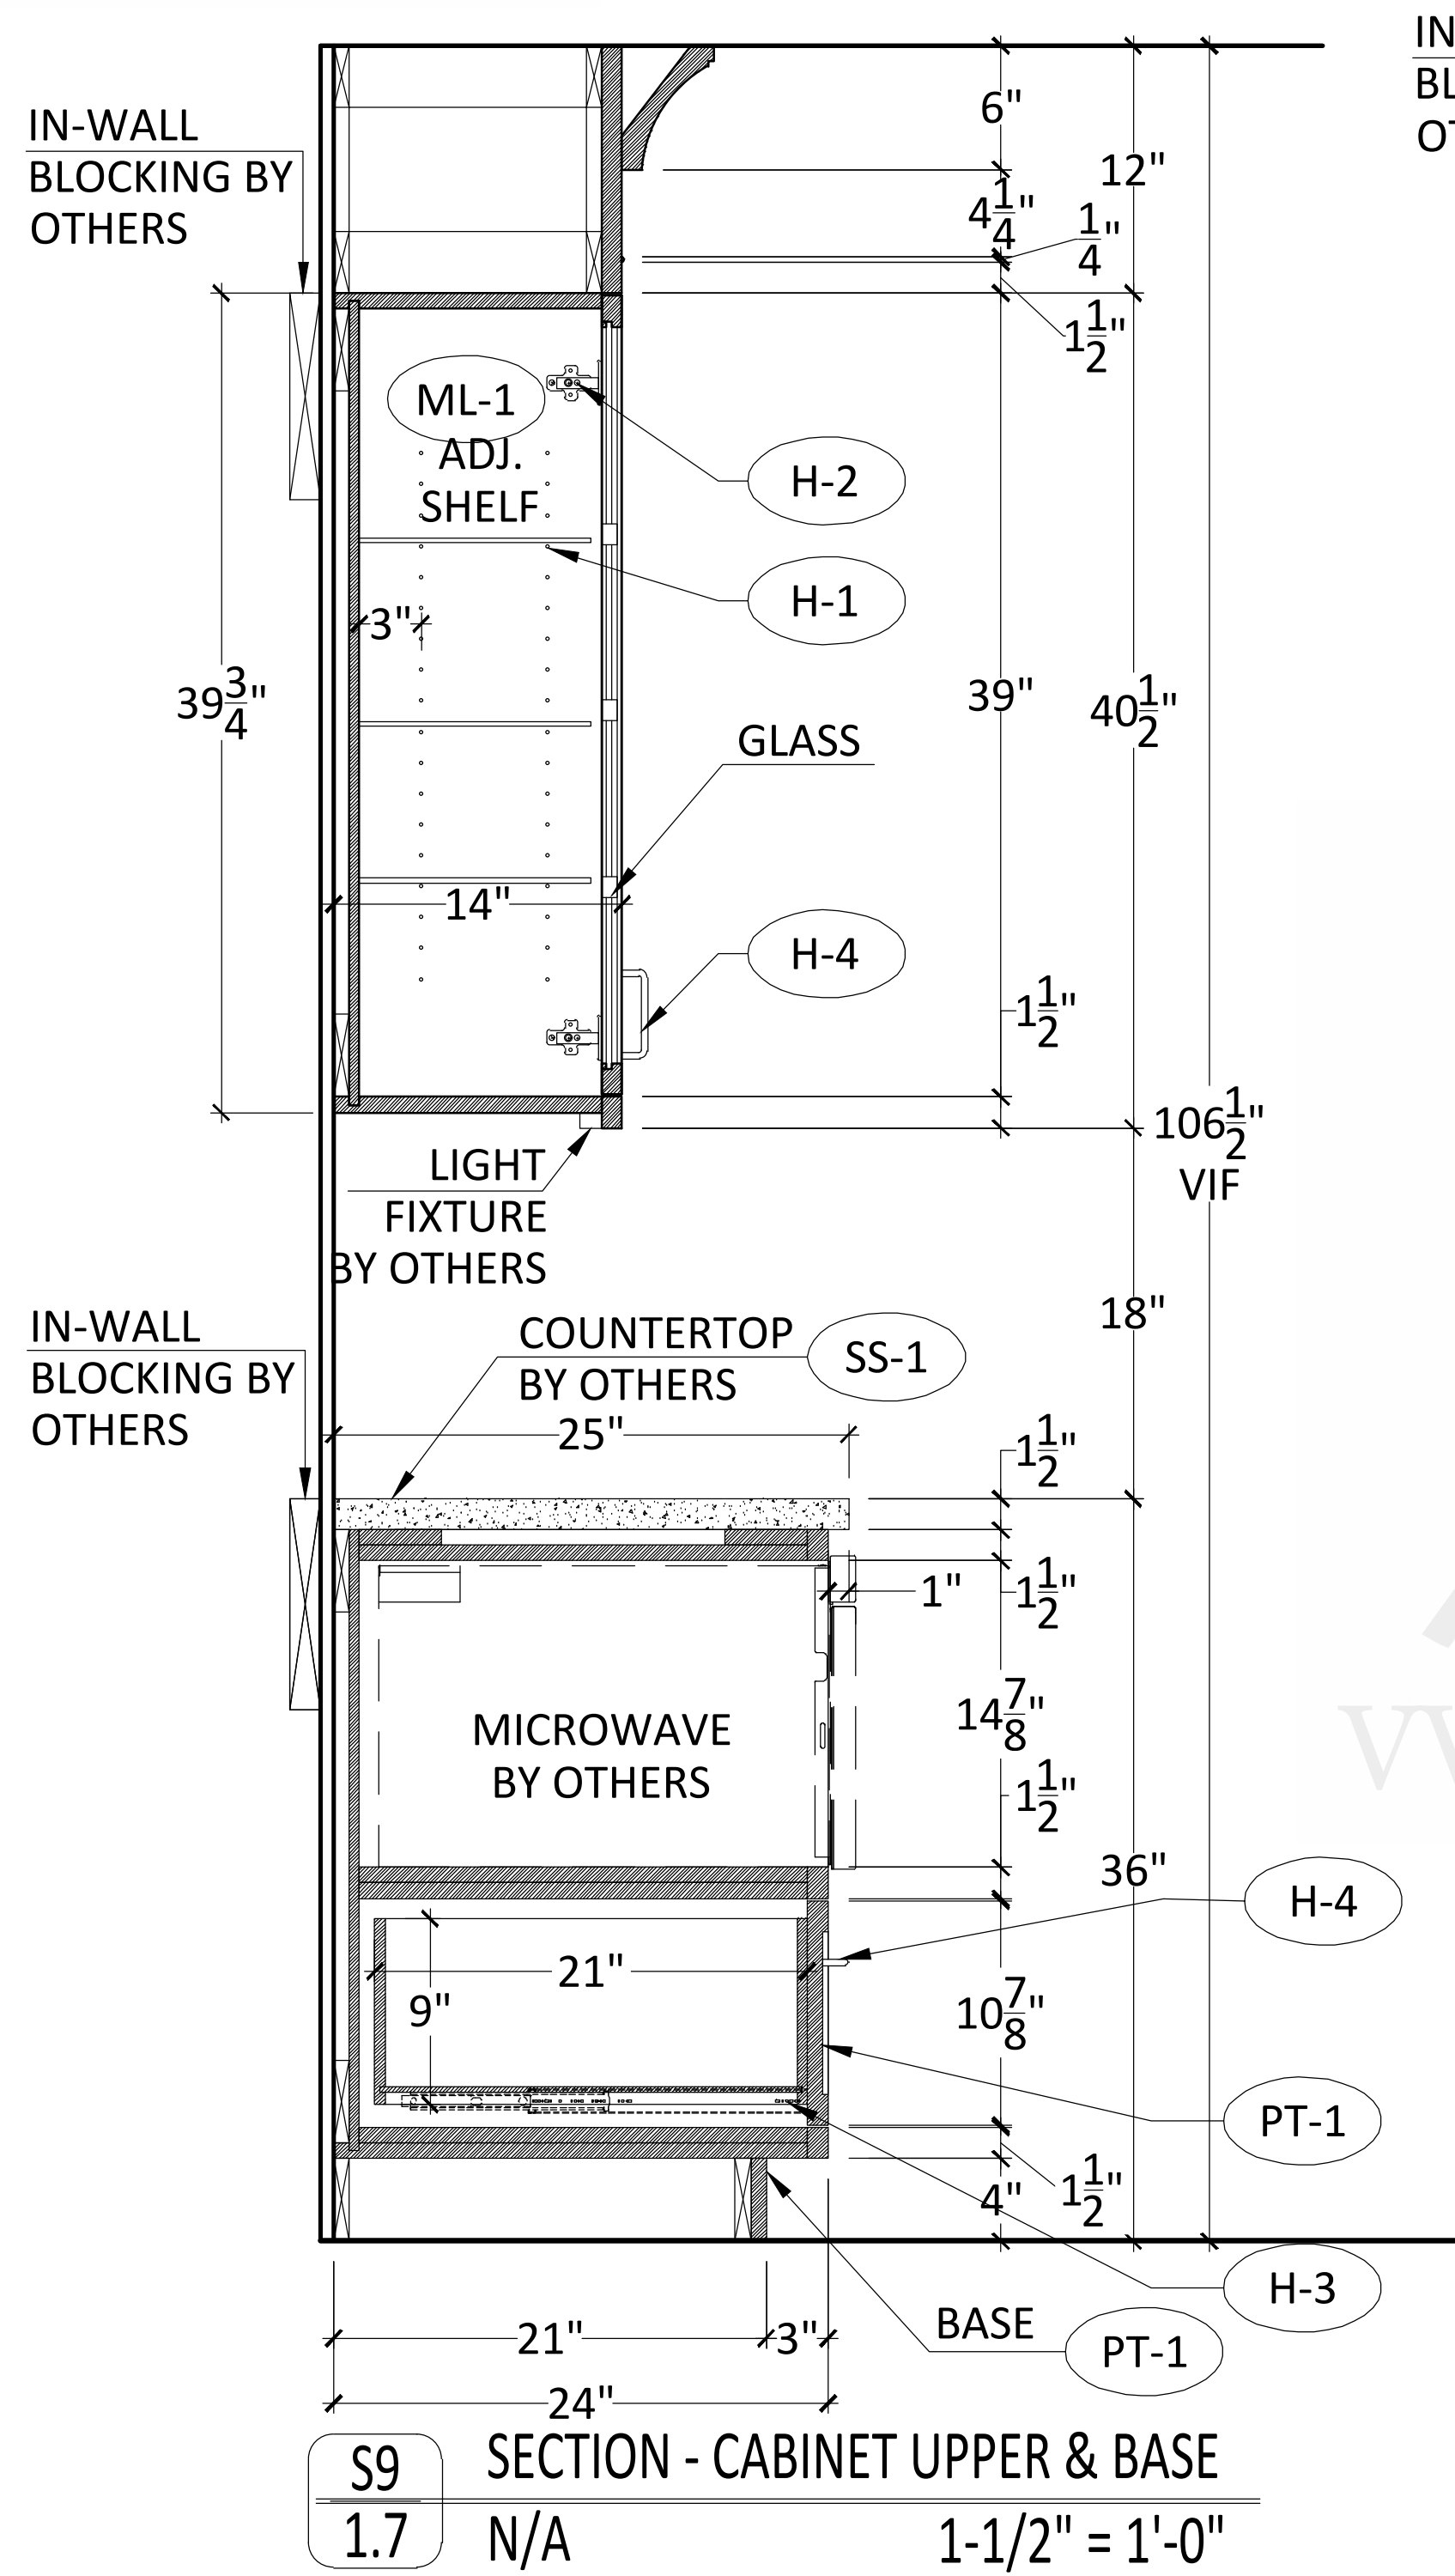

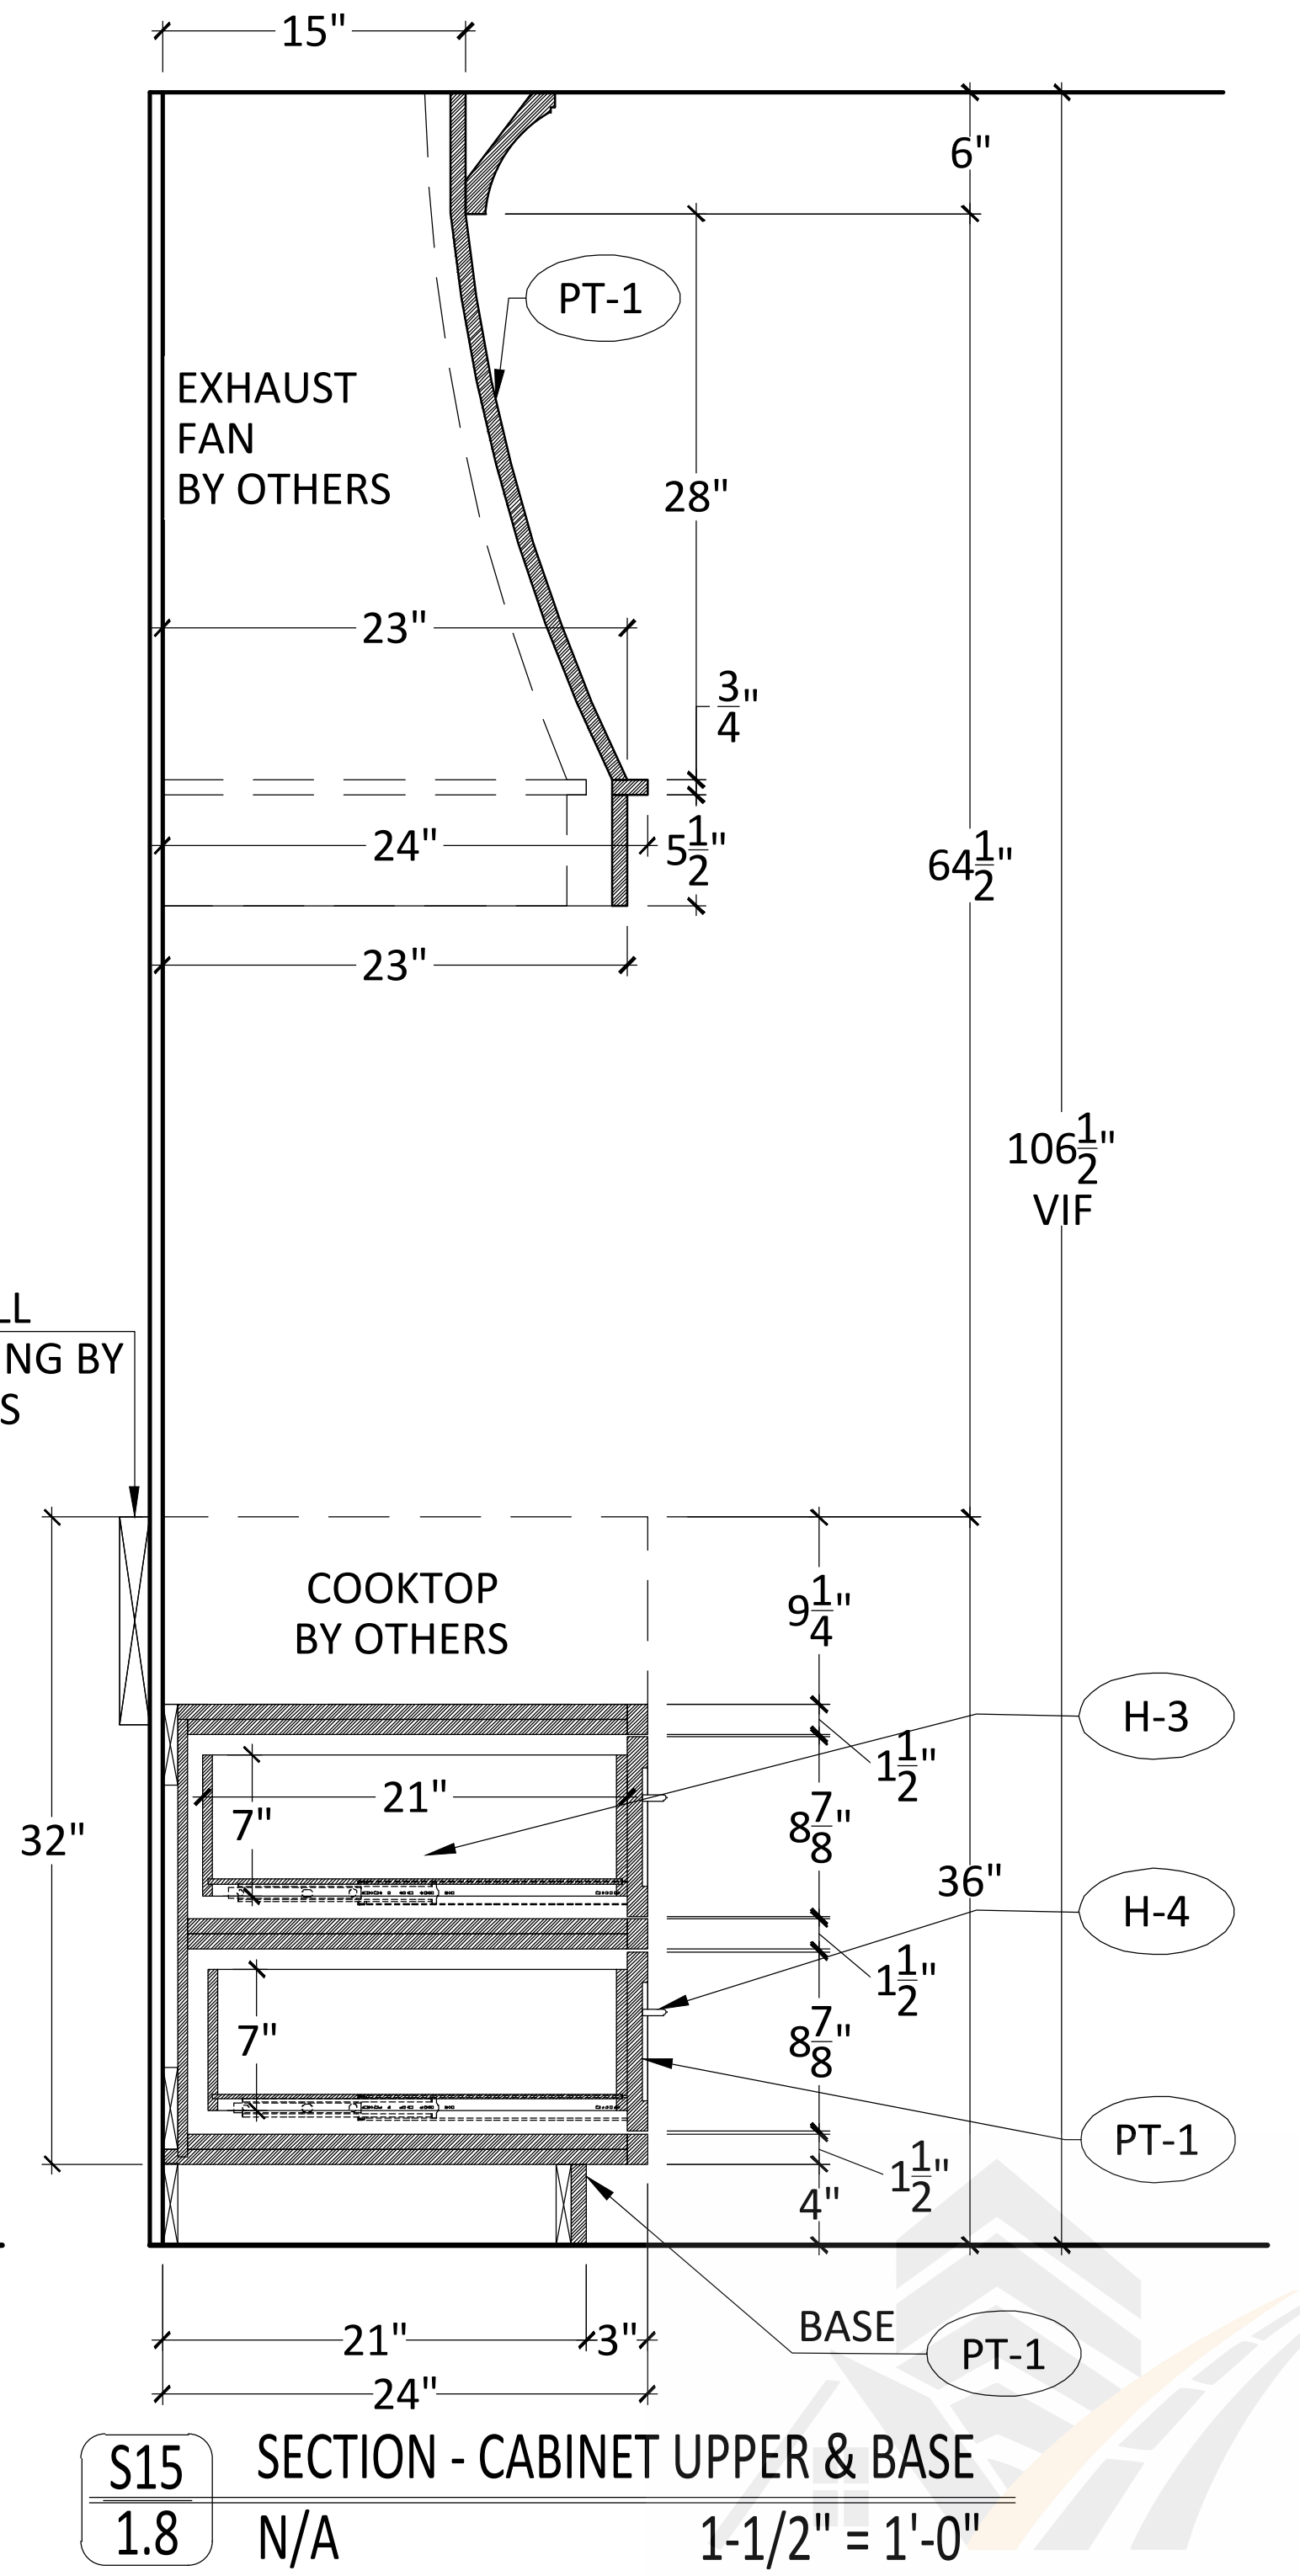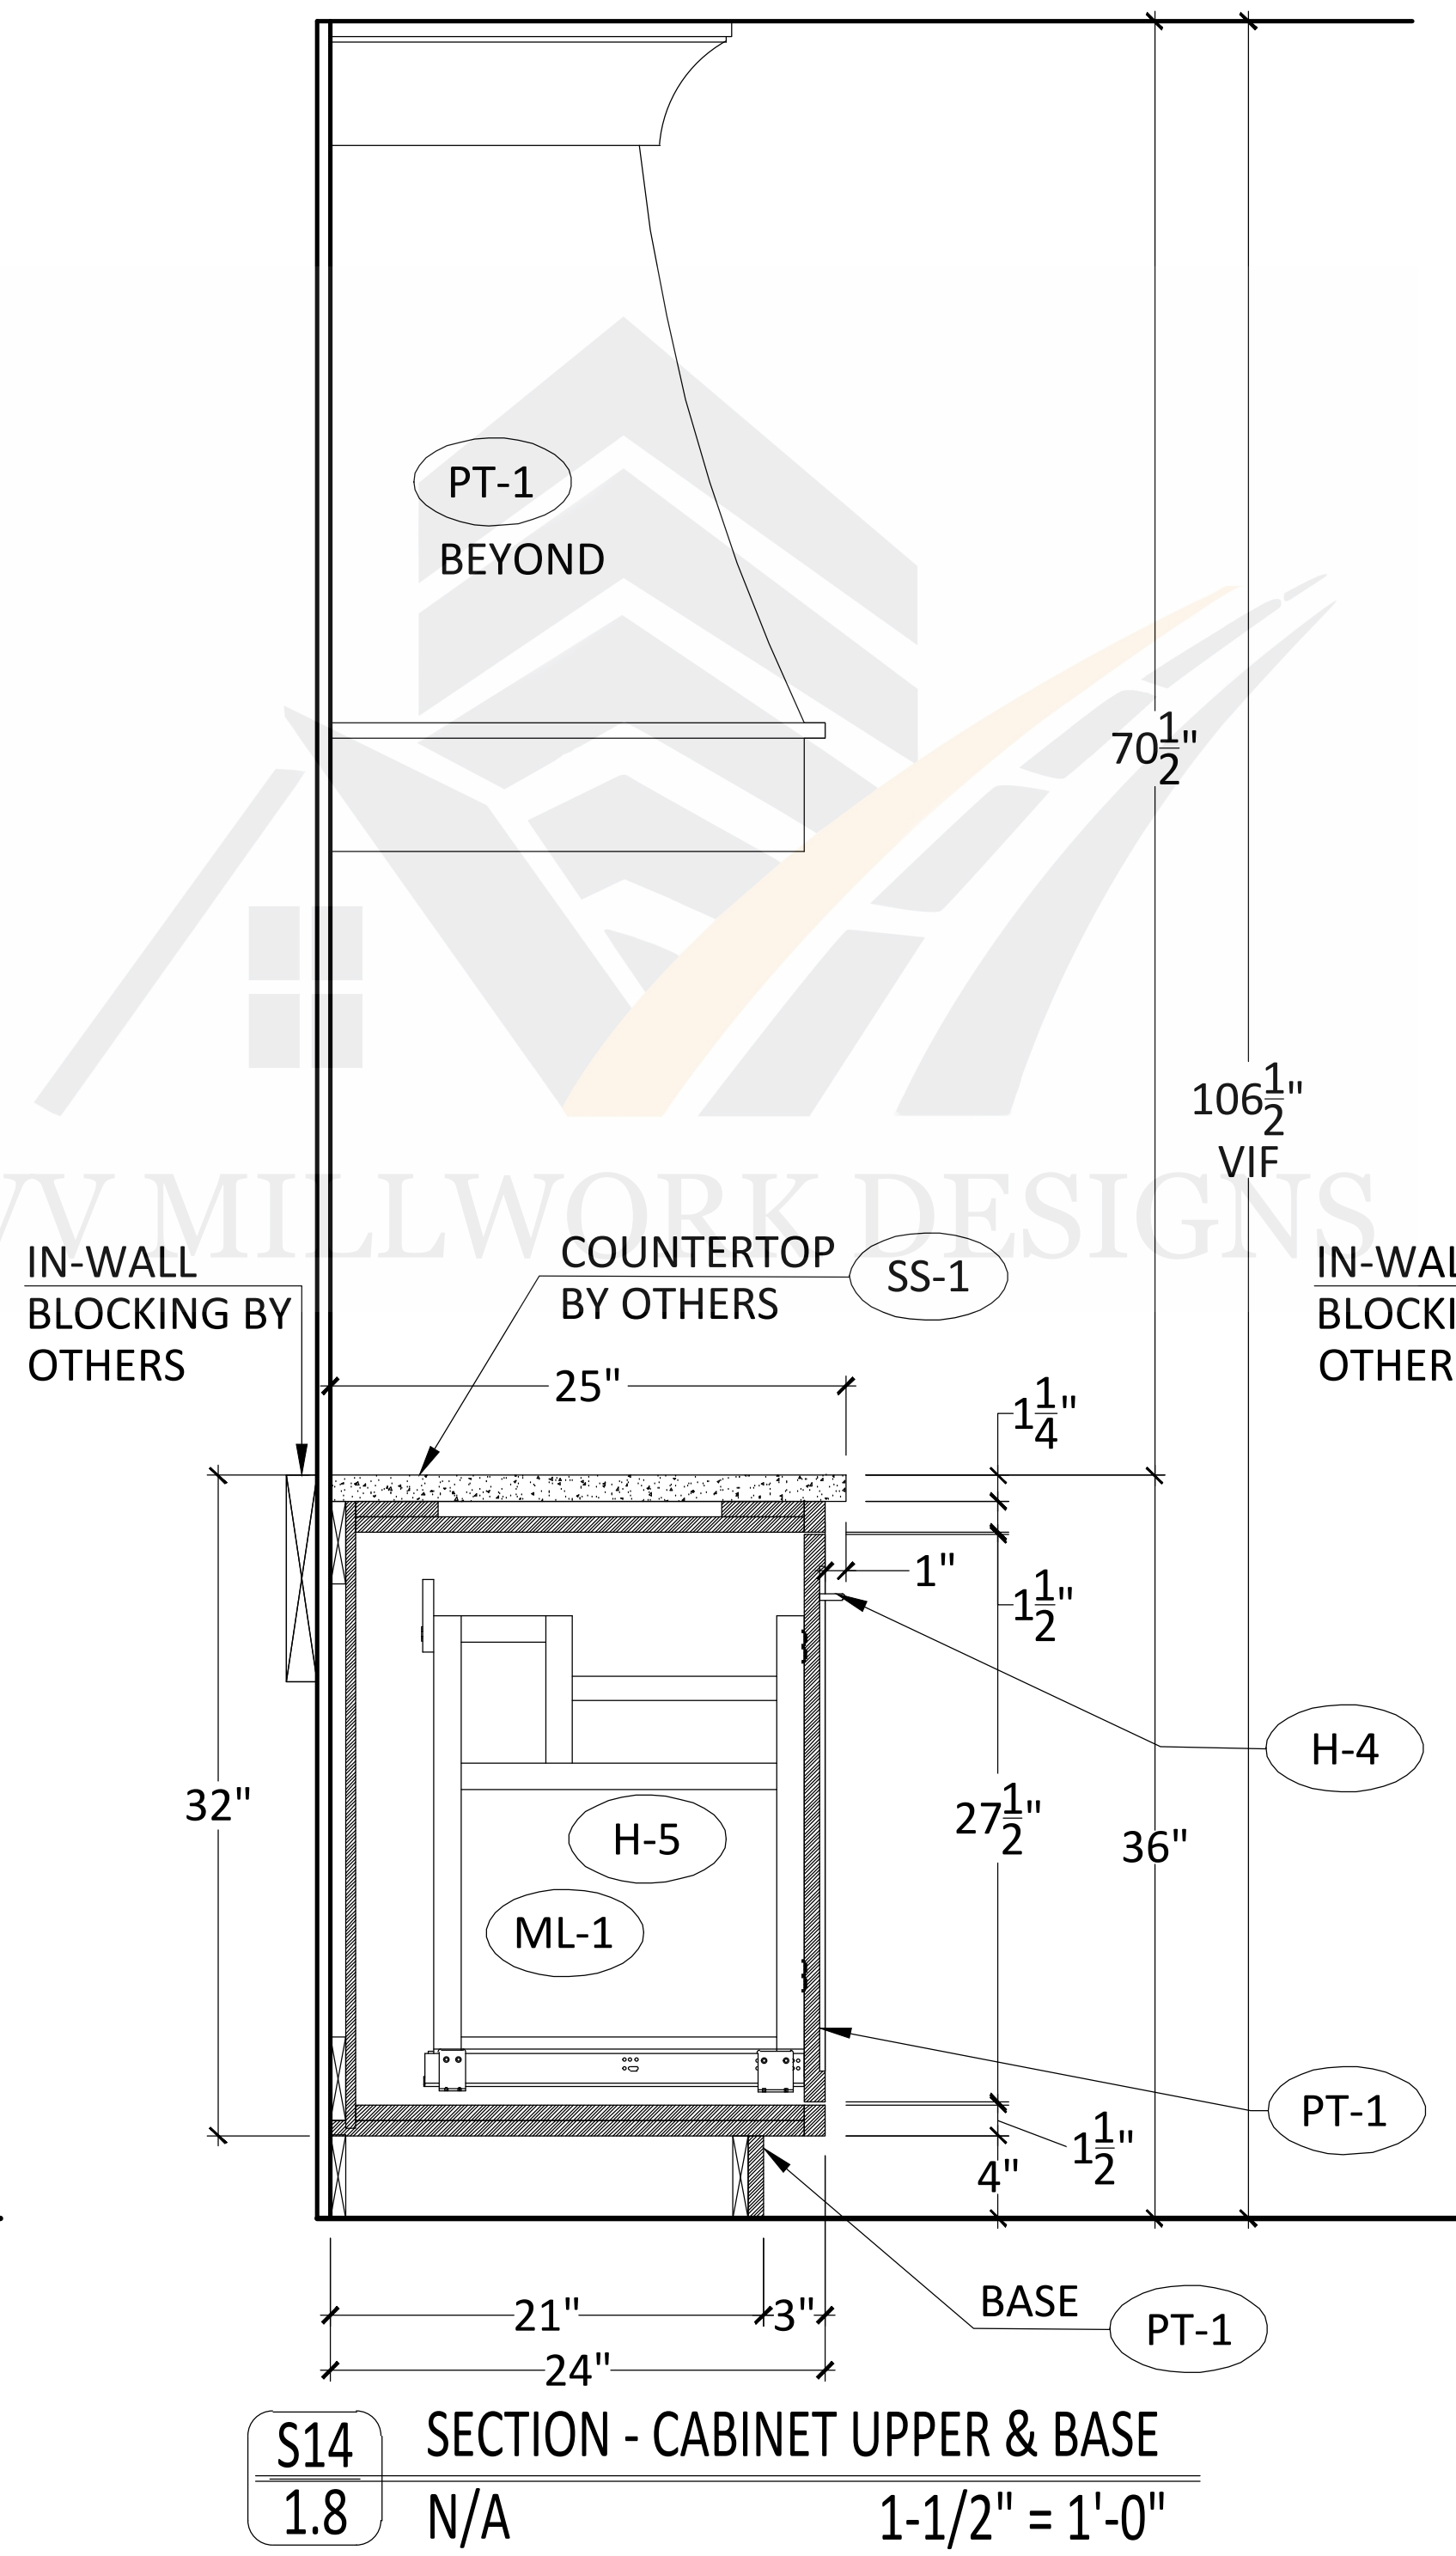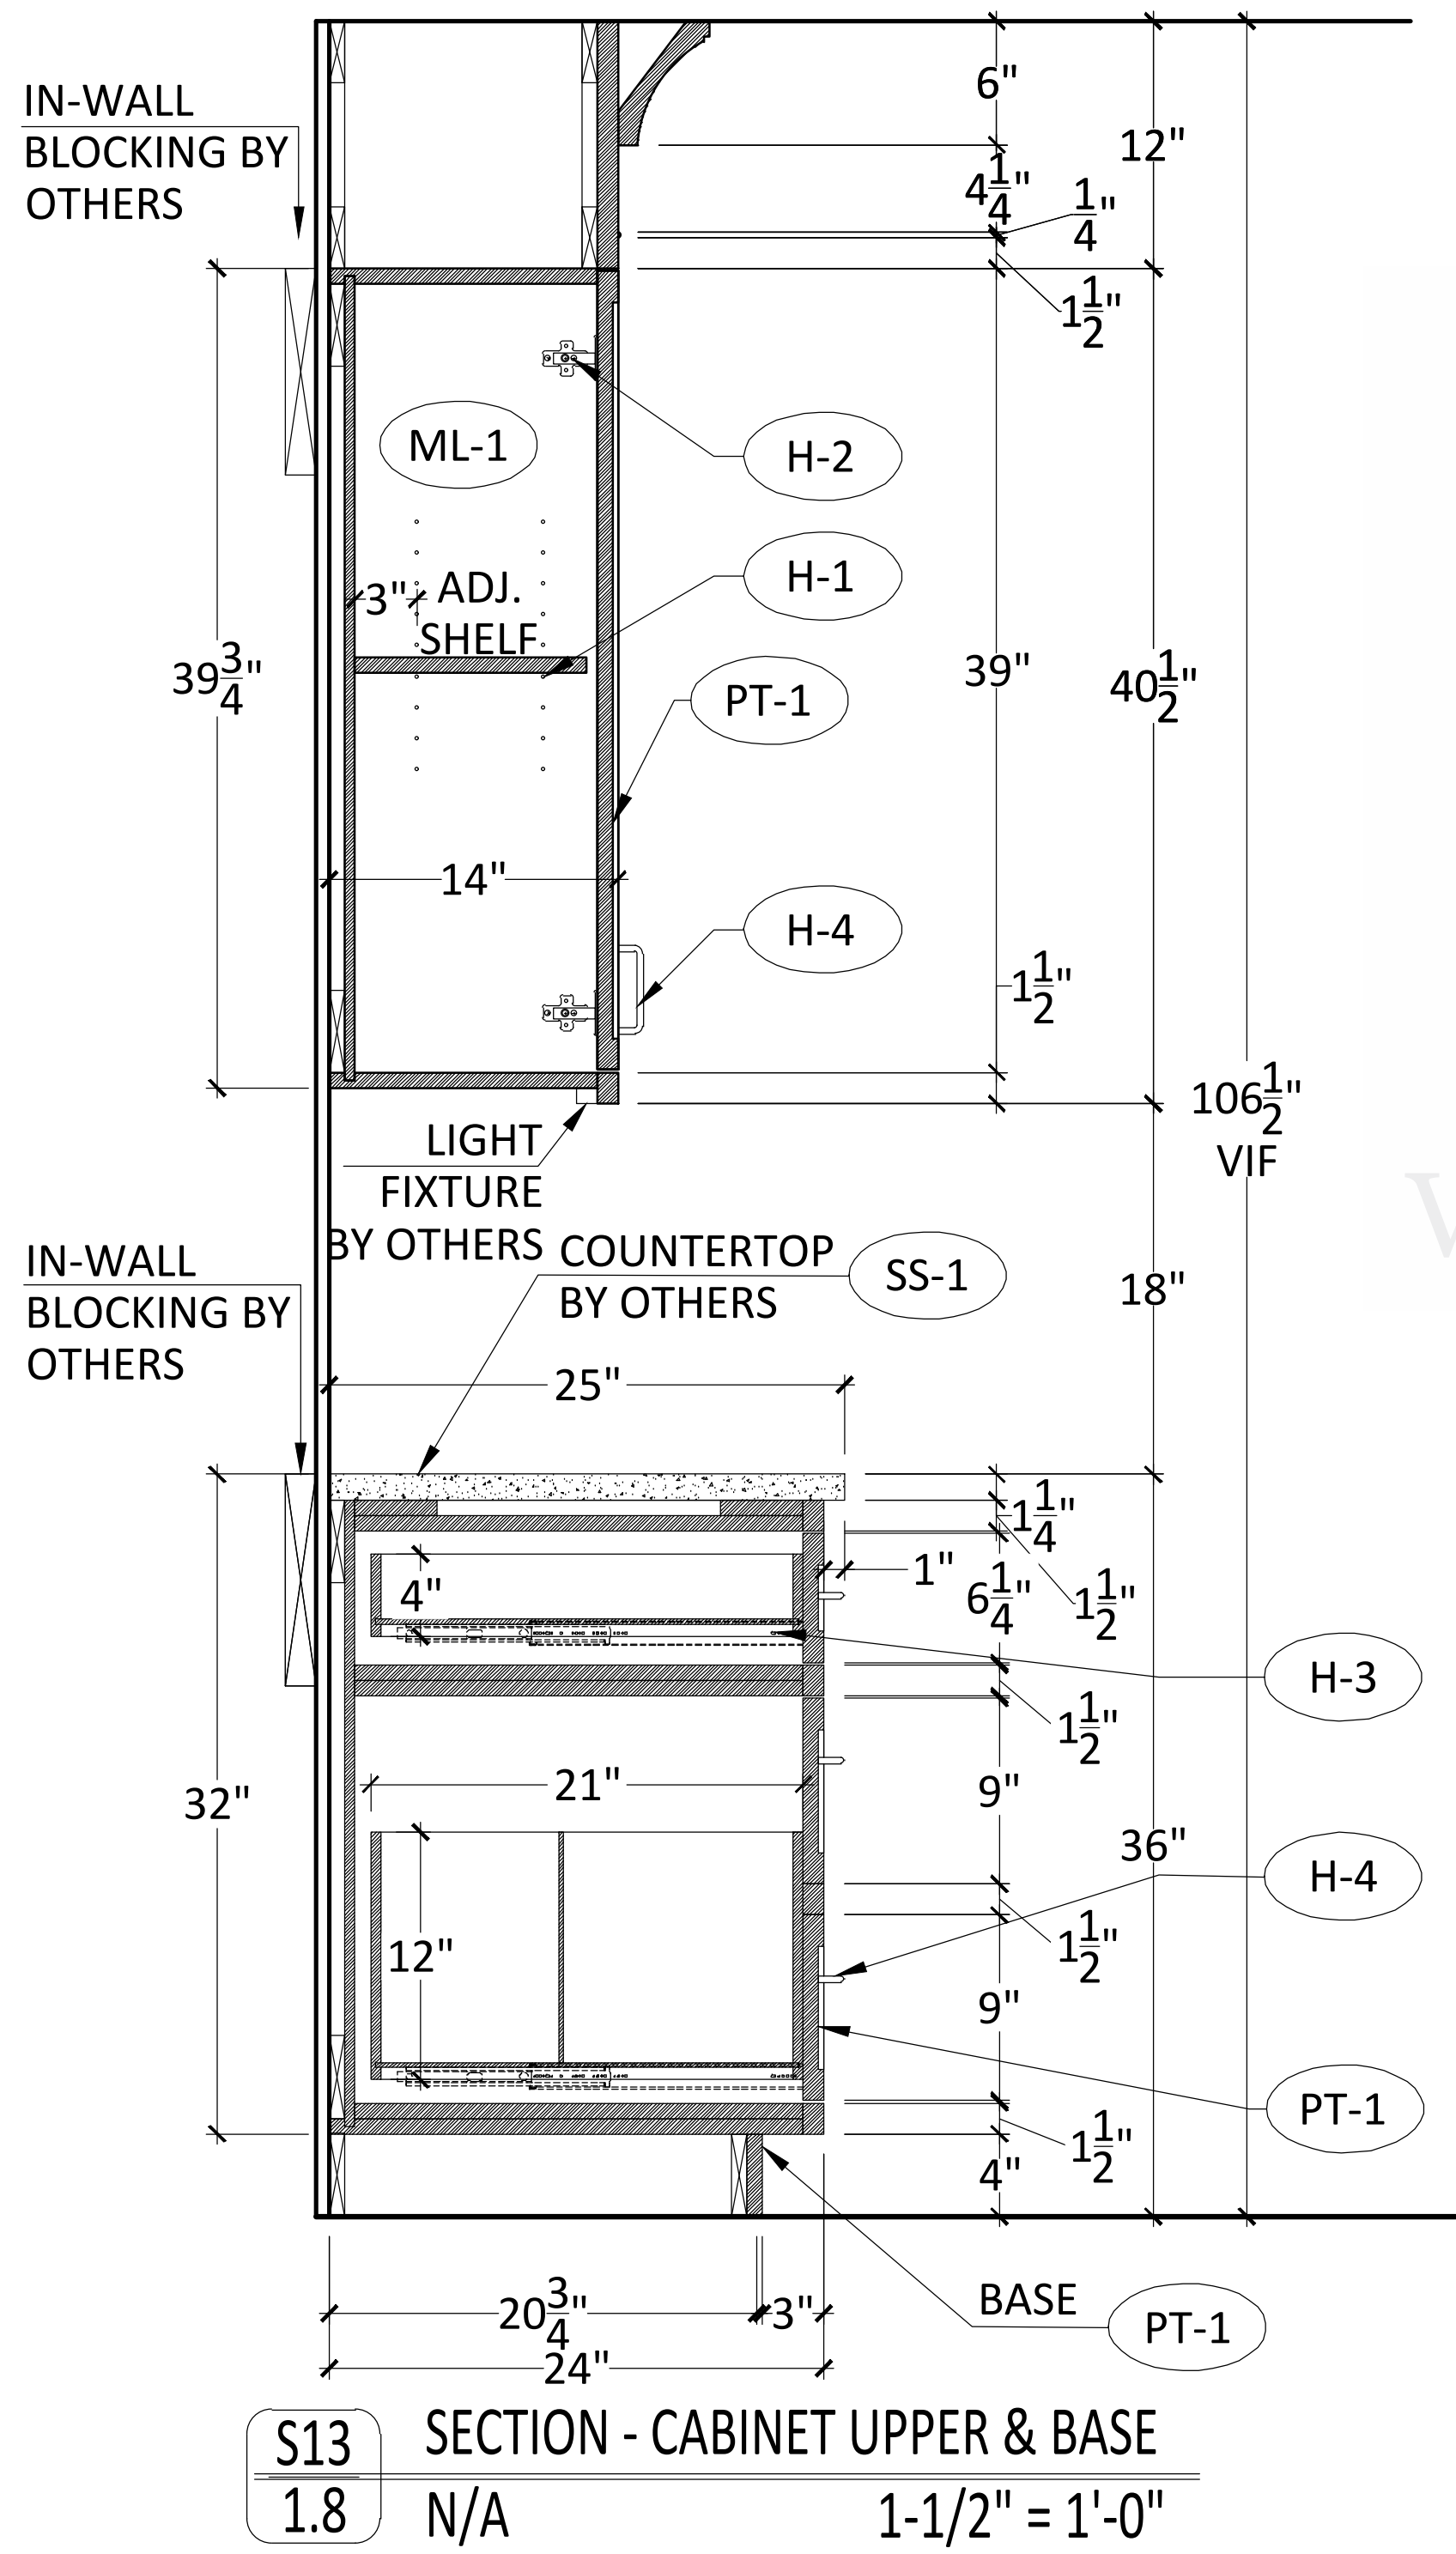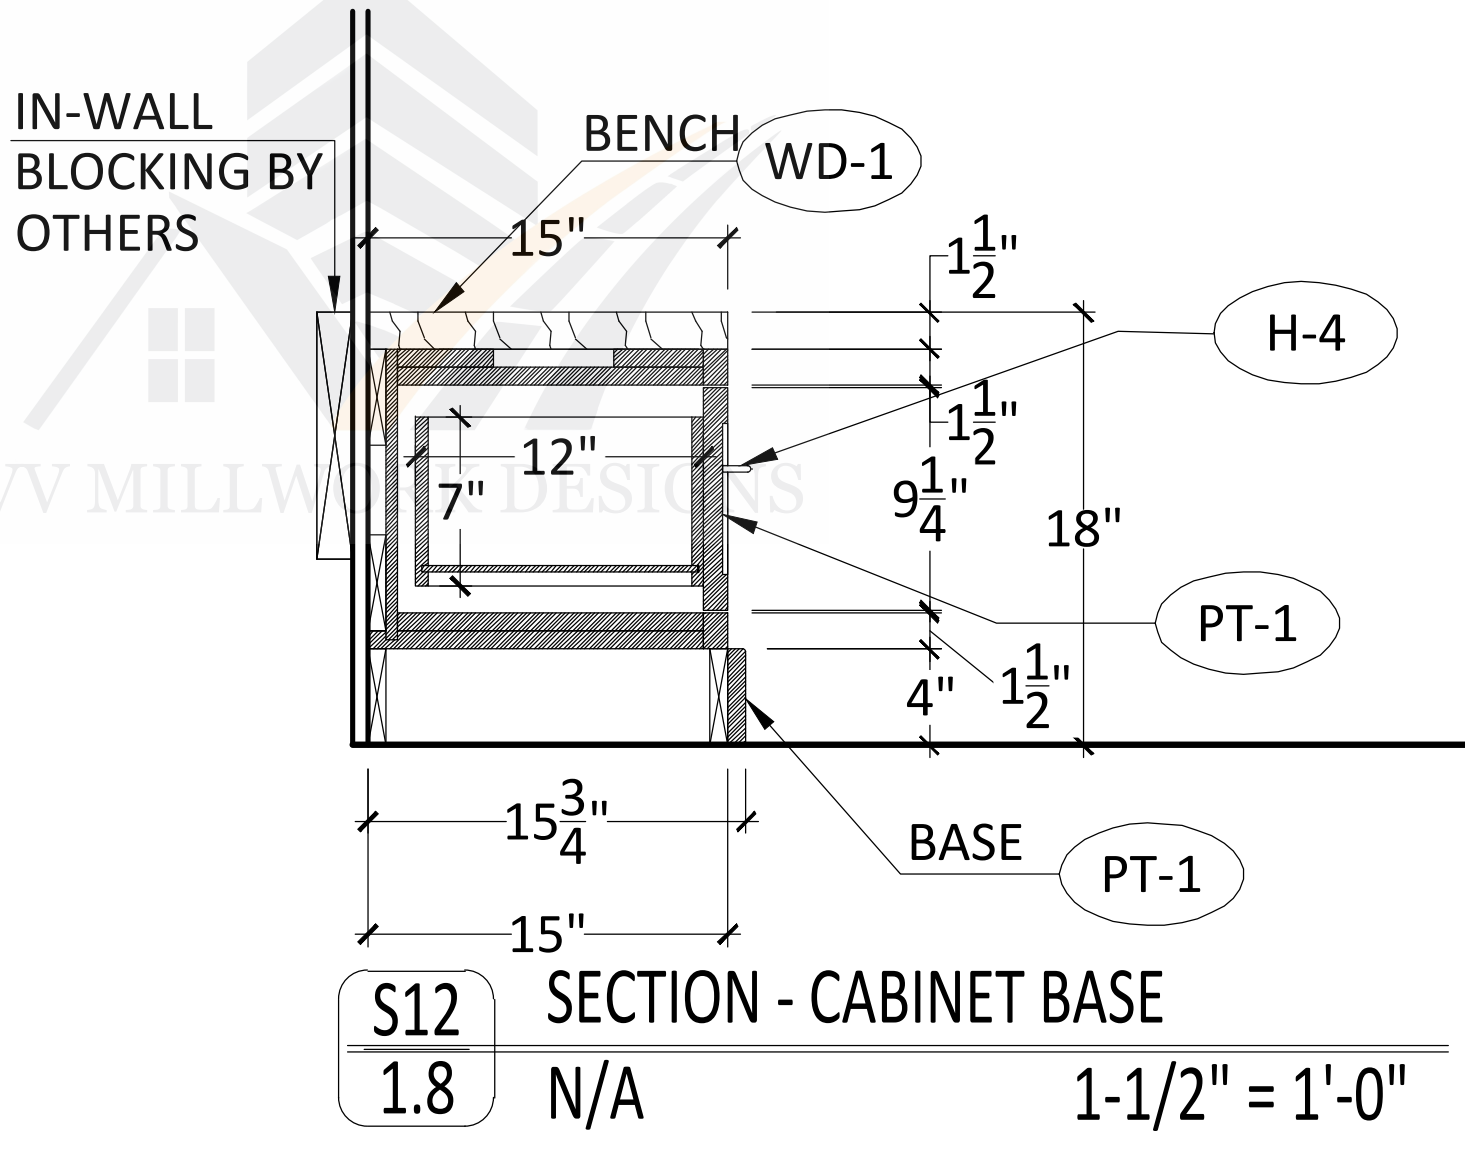


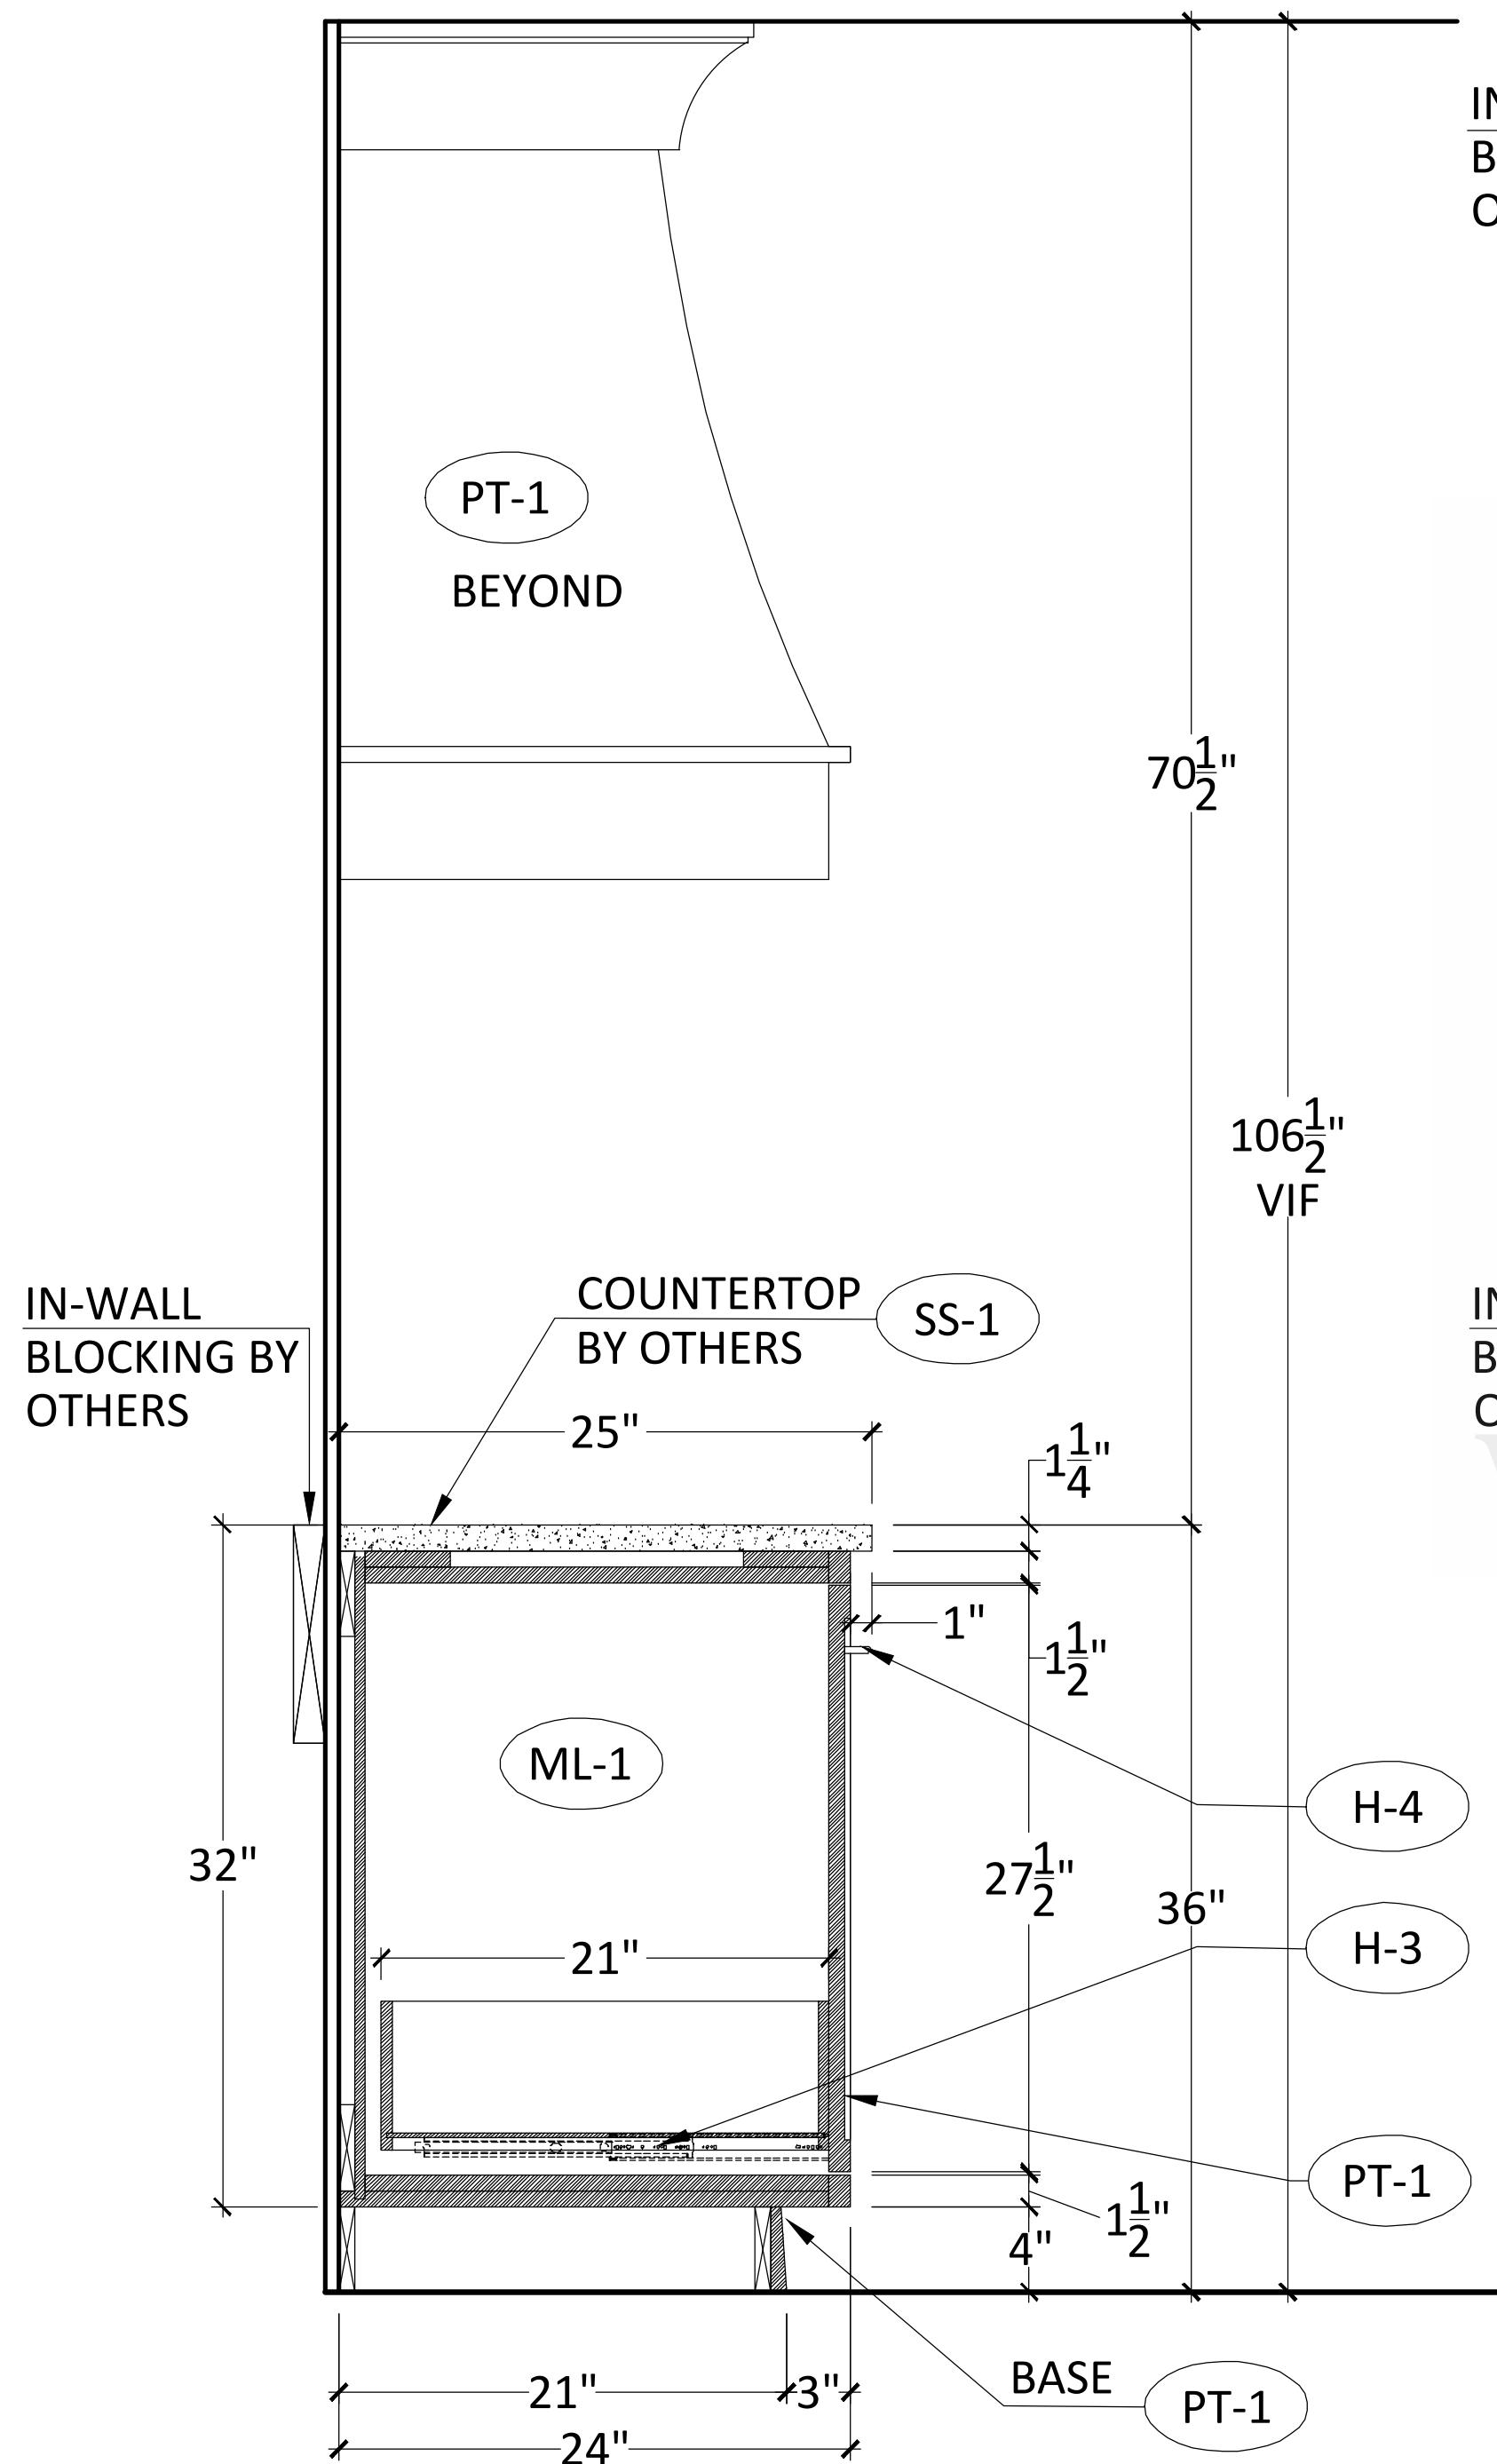



S16 SECTION - CABINET UPPER & BASE
1.9 N/A 1-1/2" = 1'-0"

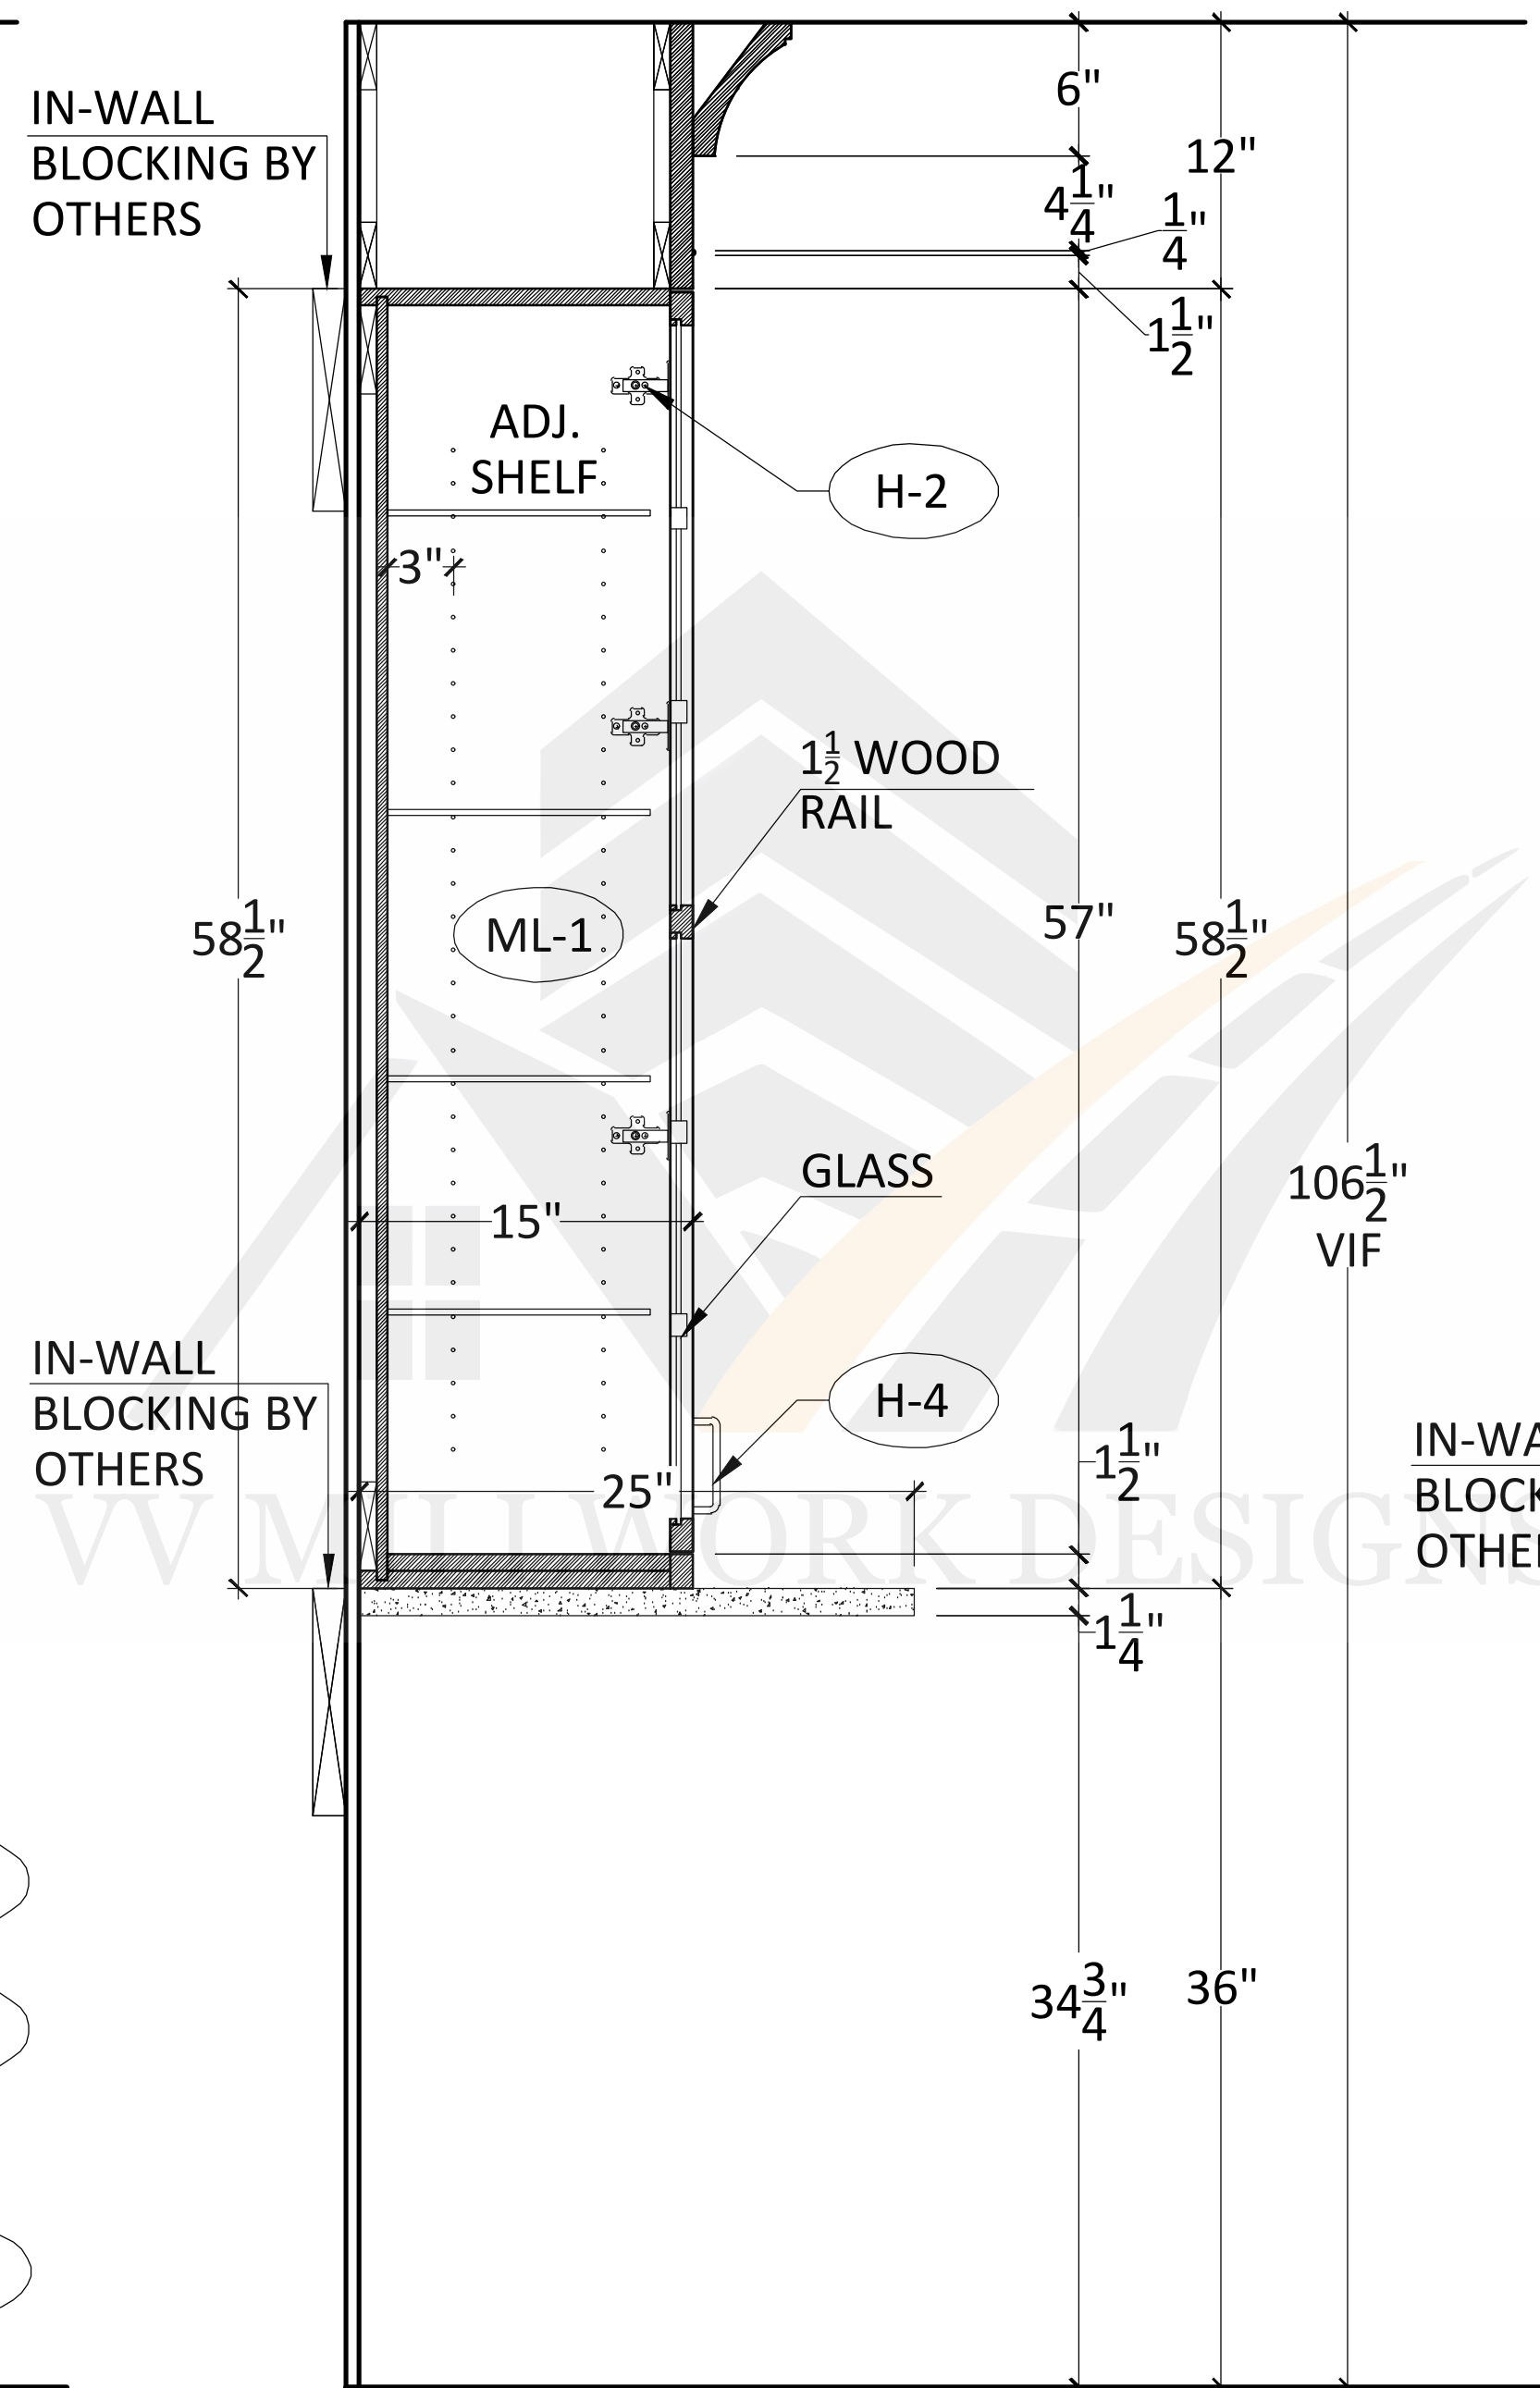

S17 SECTION - CABINET UPPER & BASE
1.9 N/A 1-1/2" = 1'-0"

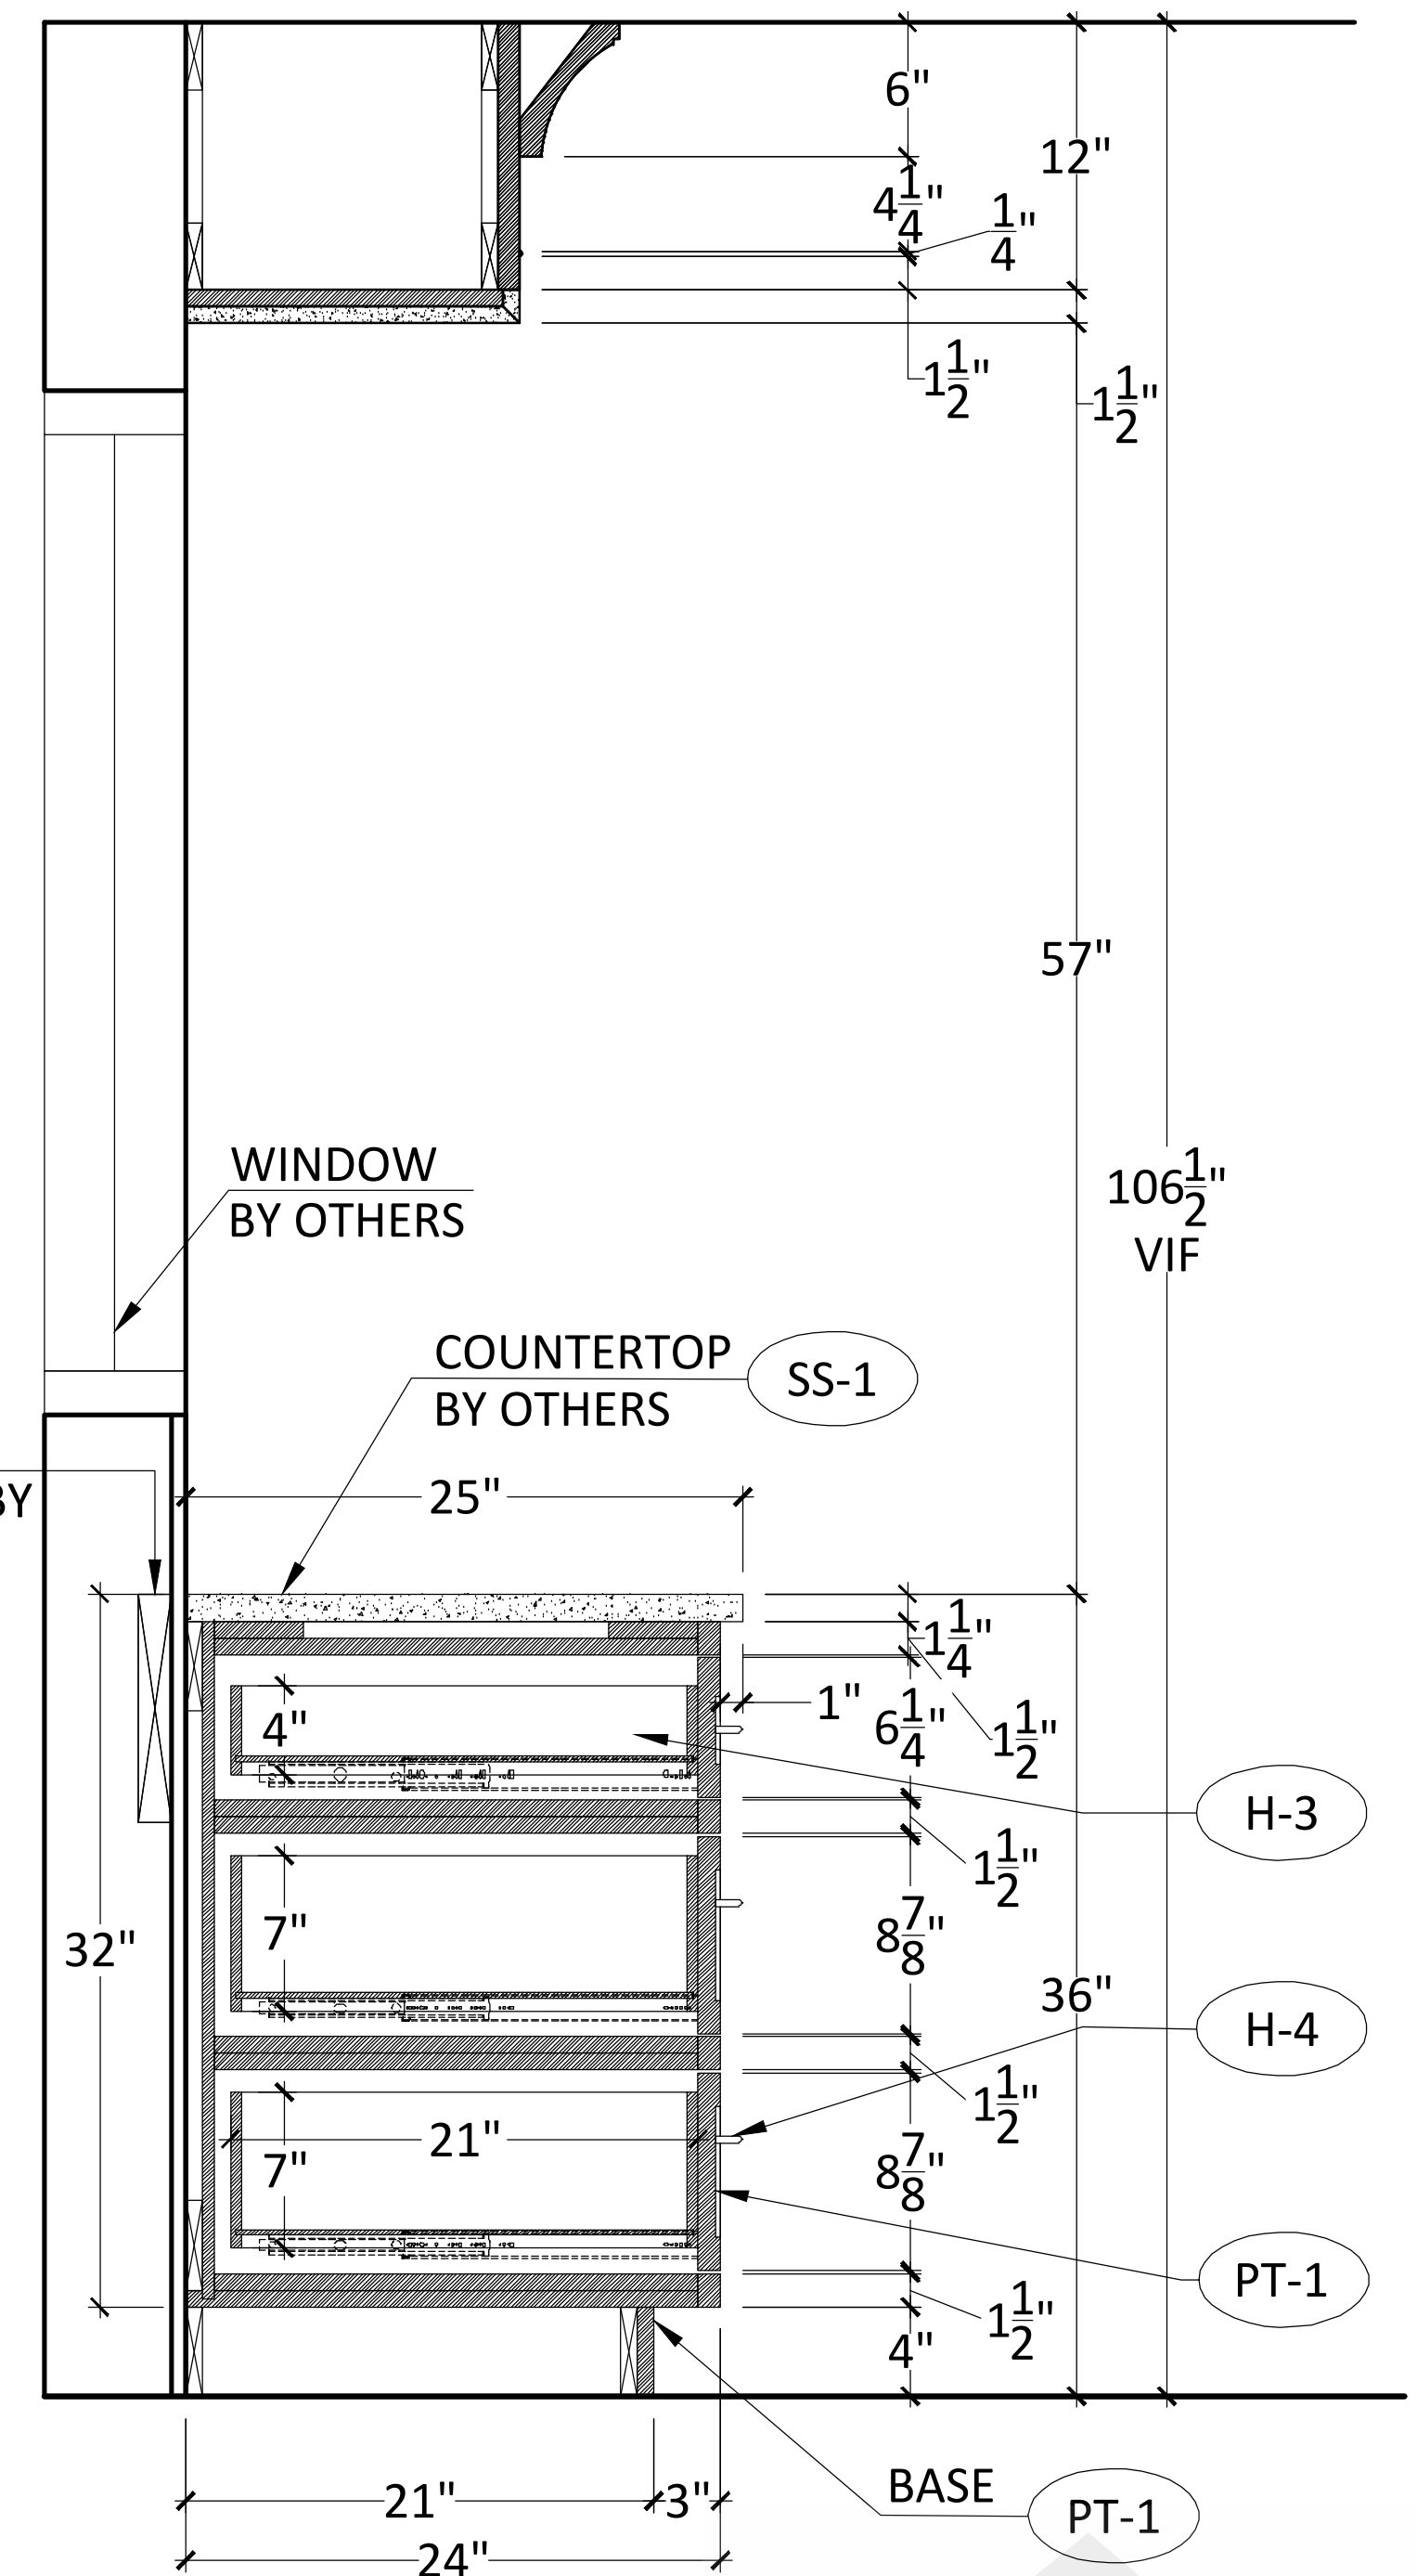


S18 SECTION - CABINET UPPER & BASE
1.9 N/A 1-1/2" = 1'-0"

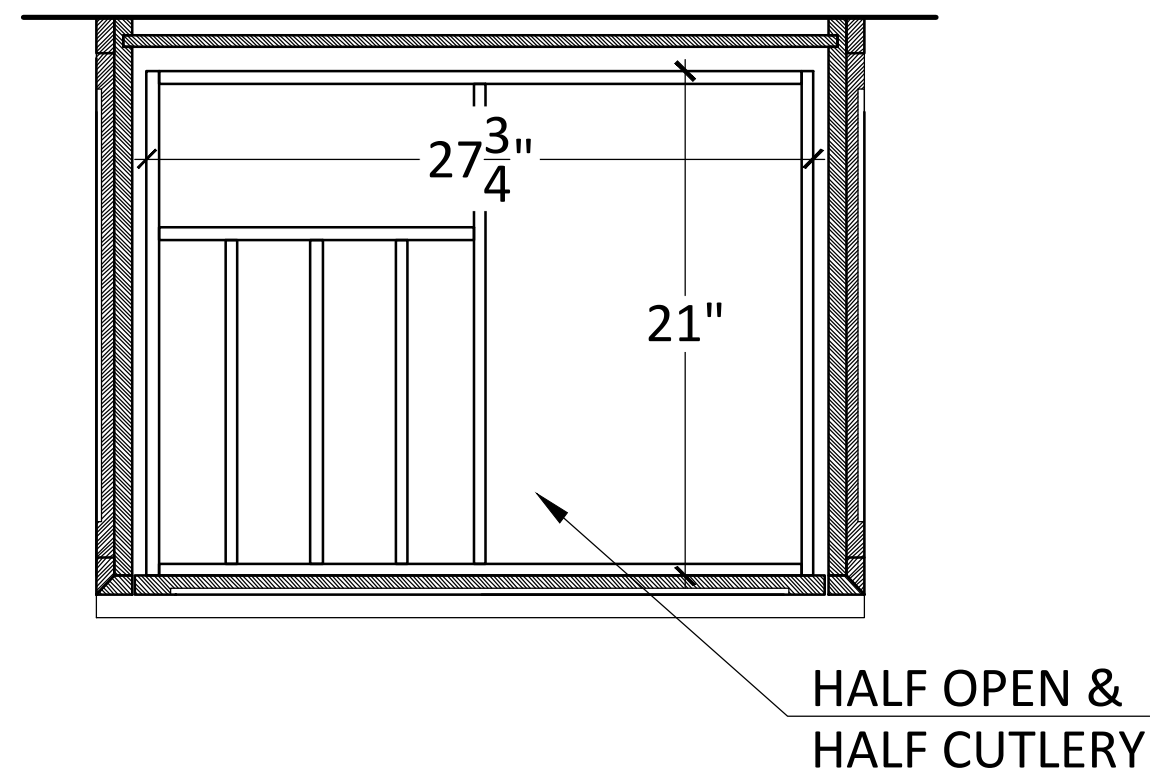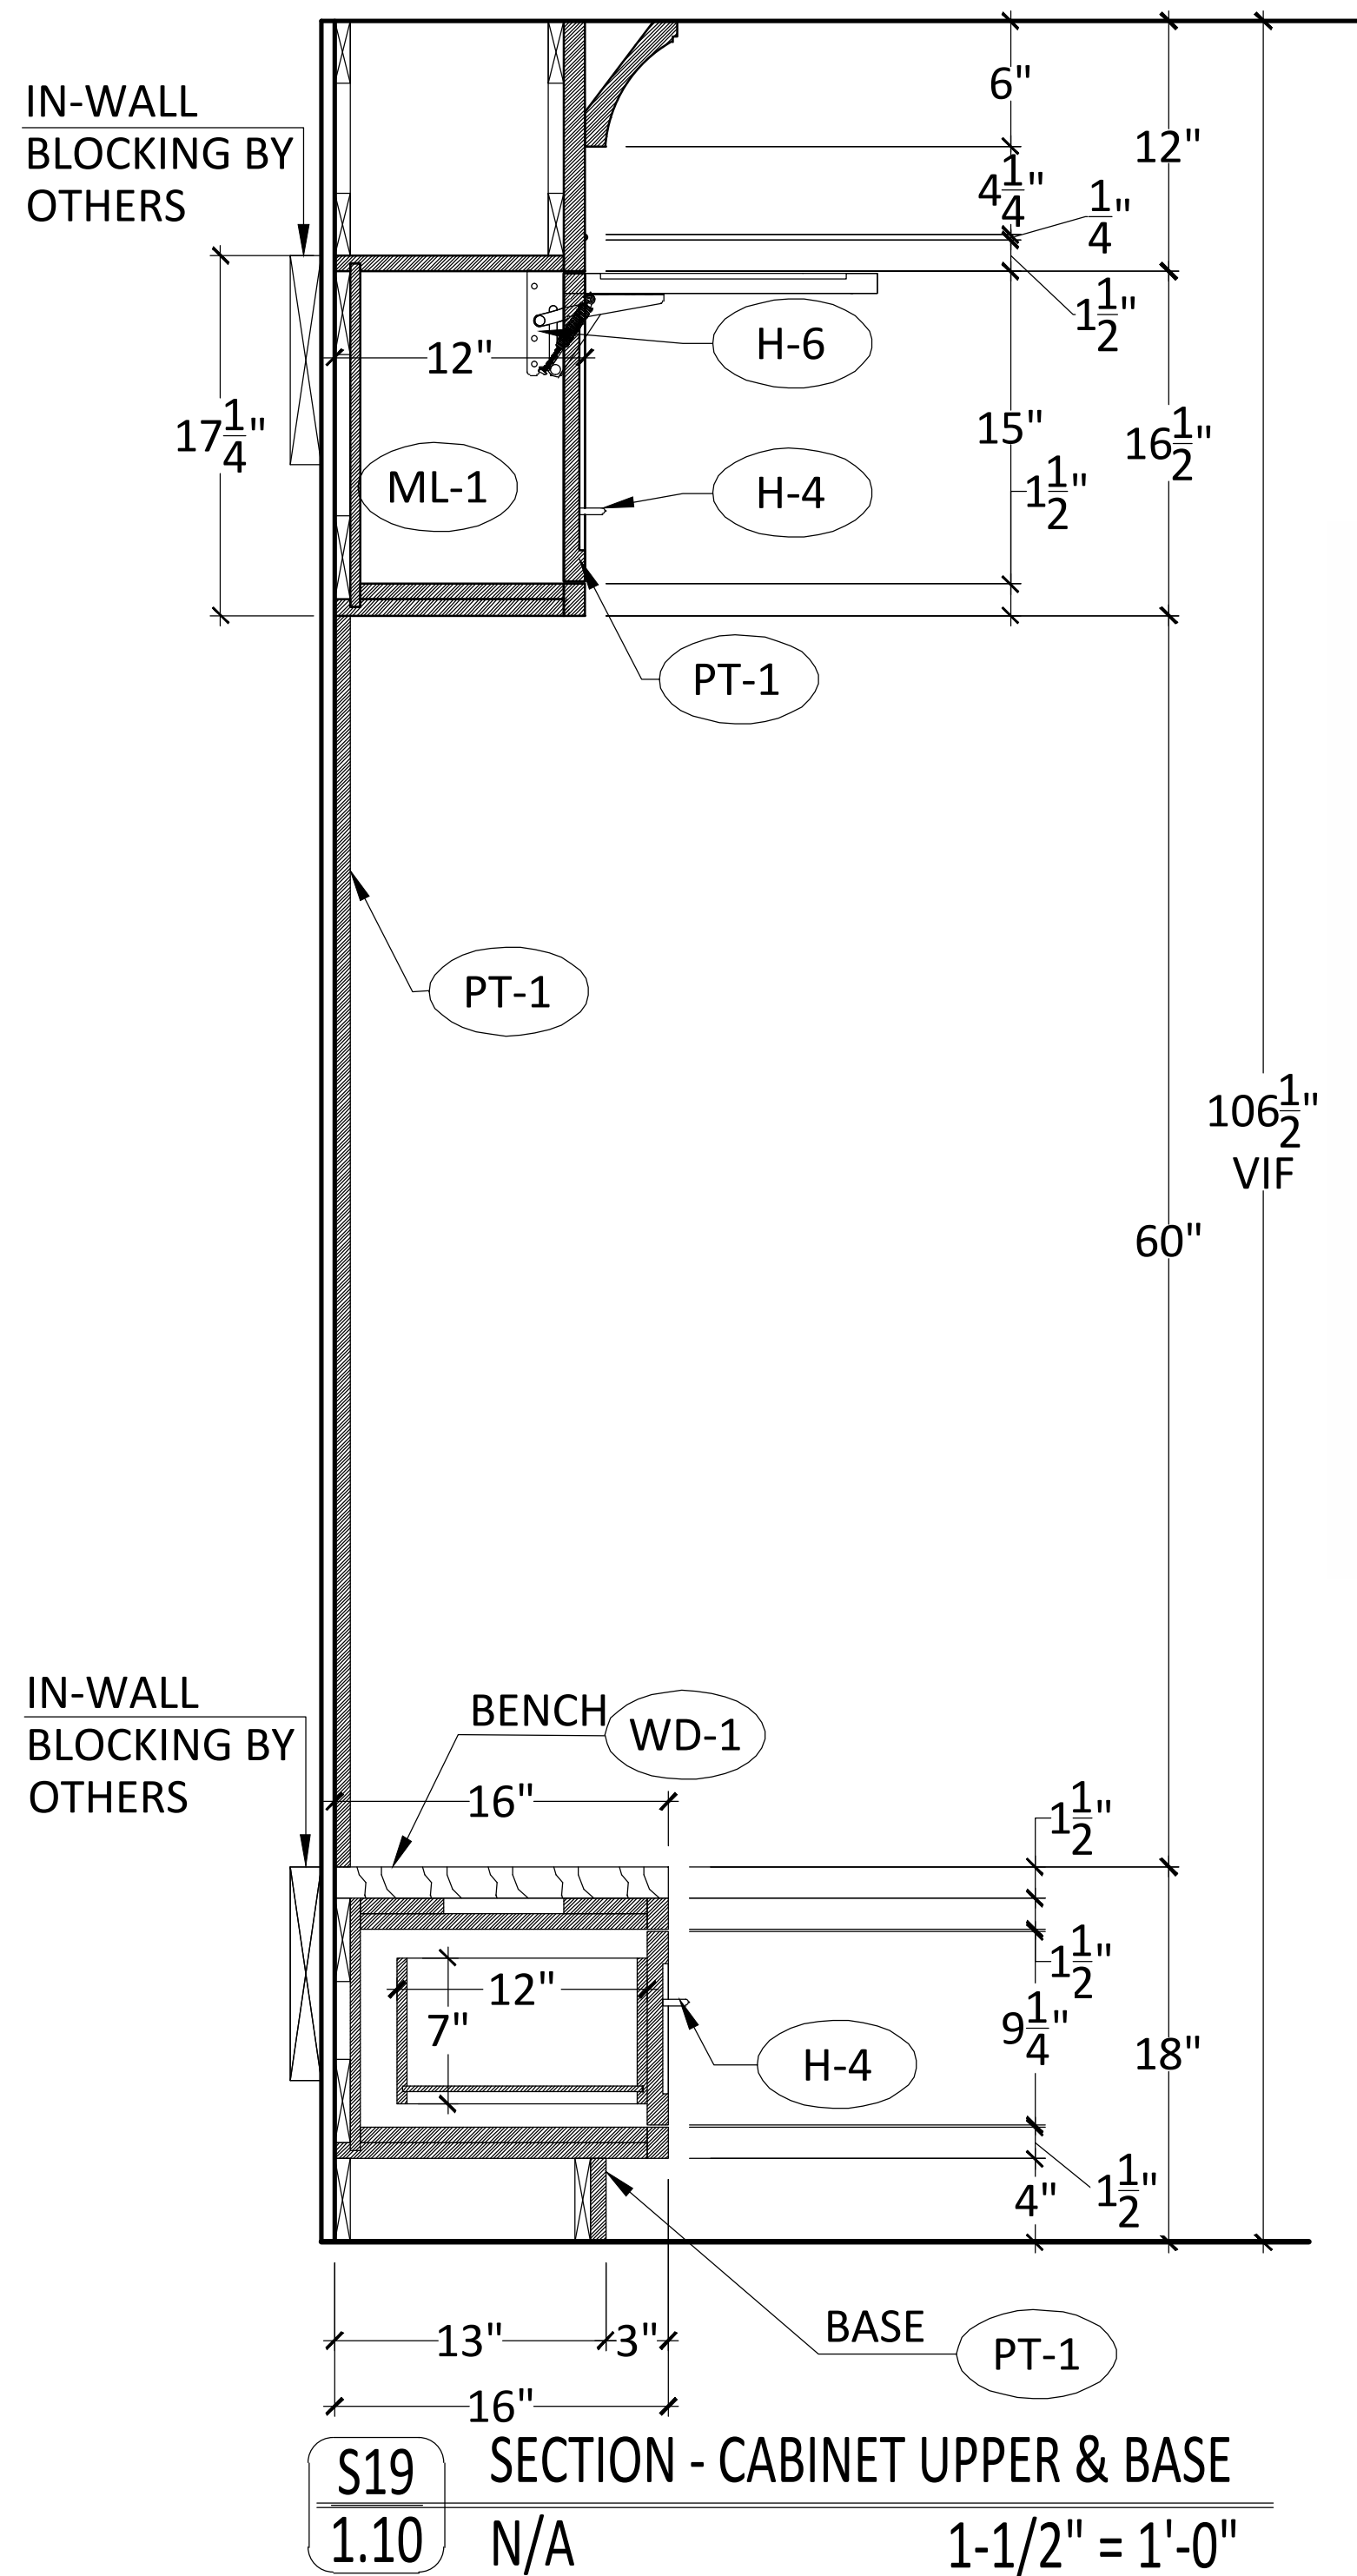


S20 PLAN SECTION - CABINET BASE

1.10 N/A 1-1/2" = 1'-0"

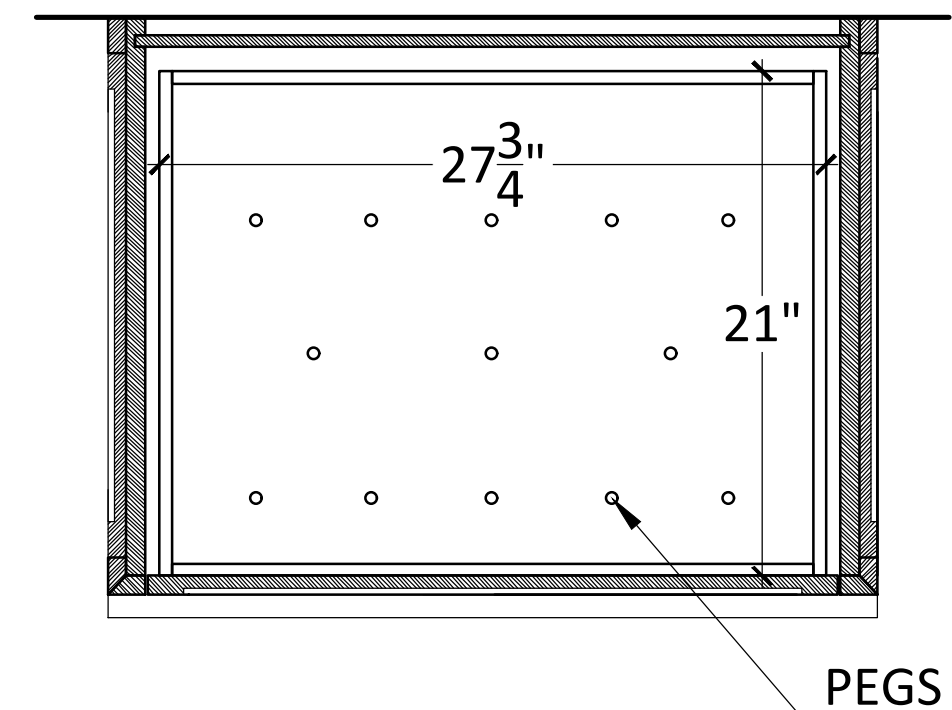


S21 PLAN SECTION - CABINET BASE

1.10 N/A 1-1/2" = 1'-0"

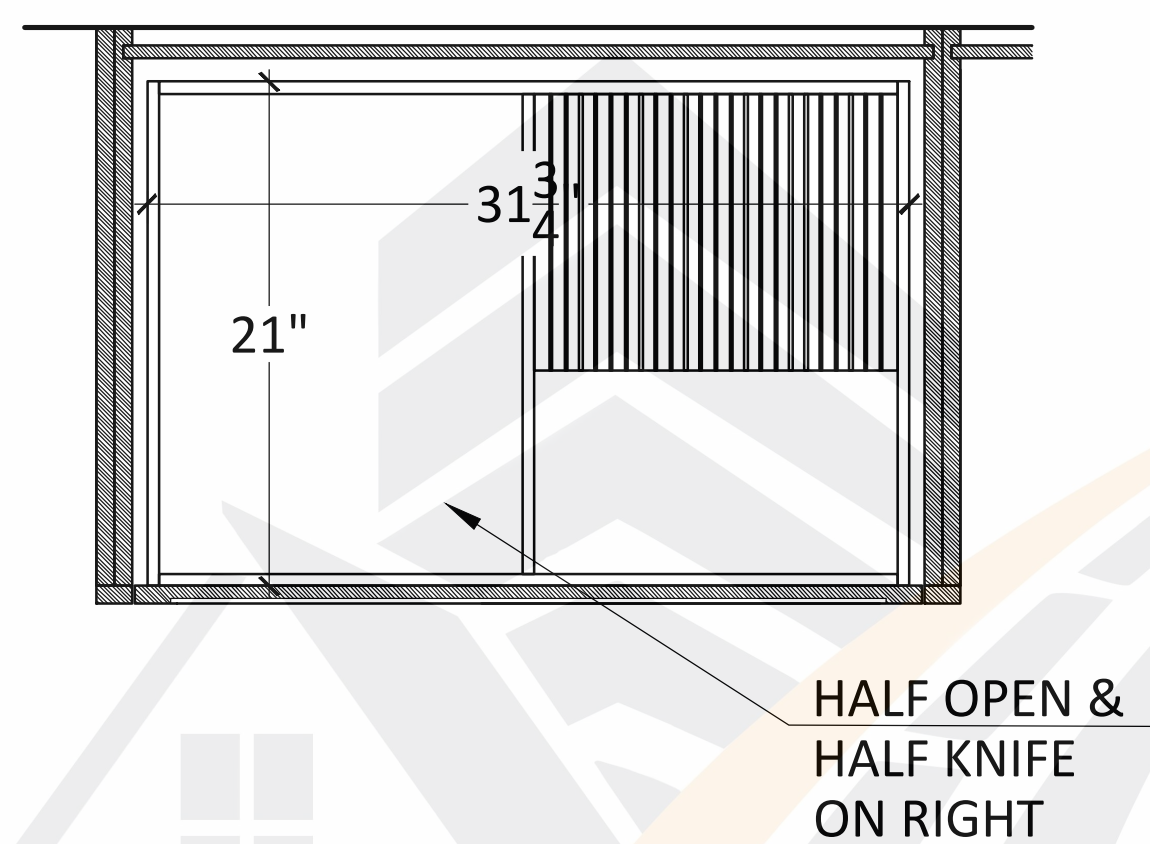


S22 PLAN SECTION - CABINET BASE

1.10 N/A 1-1/2" = 1'-0"

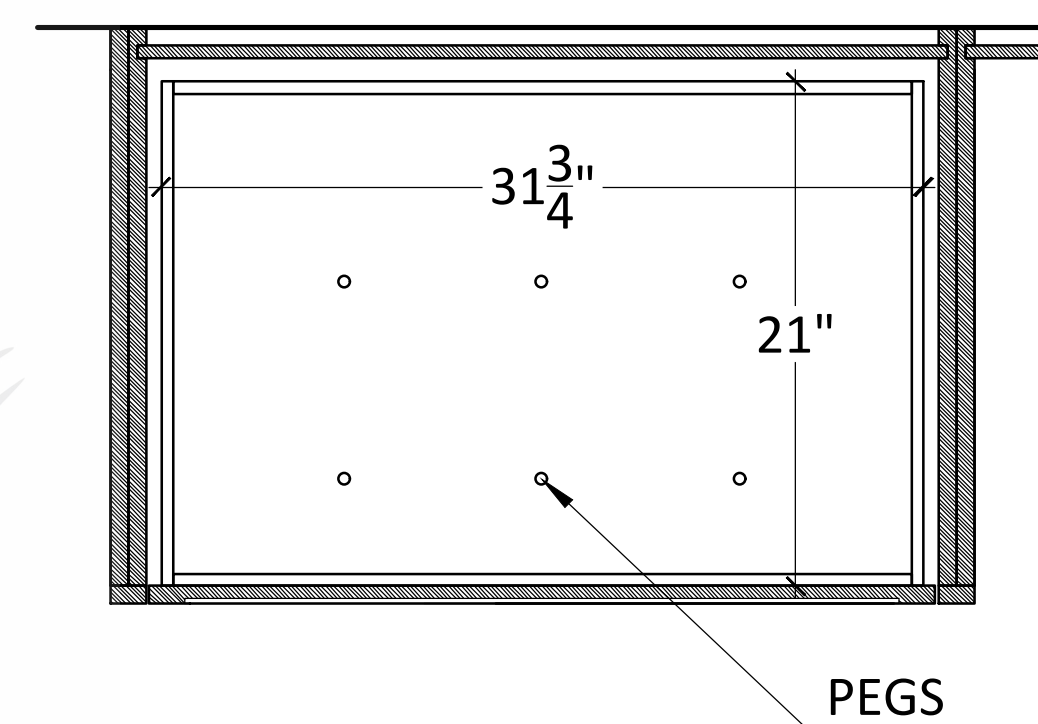

S23 PLAN SECTION - CABINET BASE

1.10 N/A 1-1/2" = 1'-0"

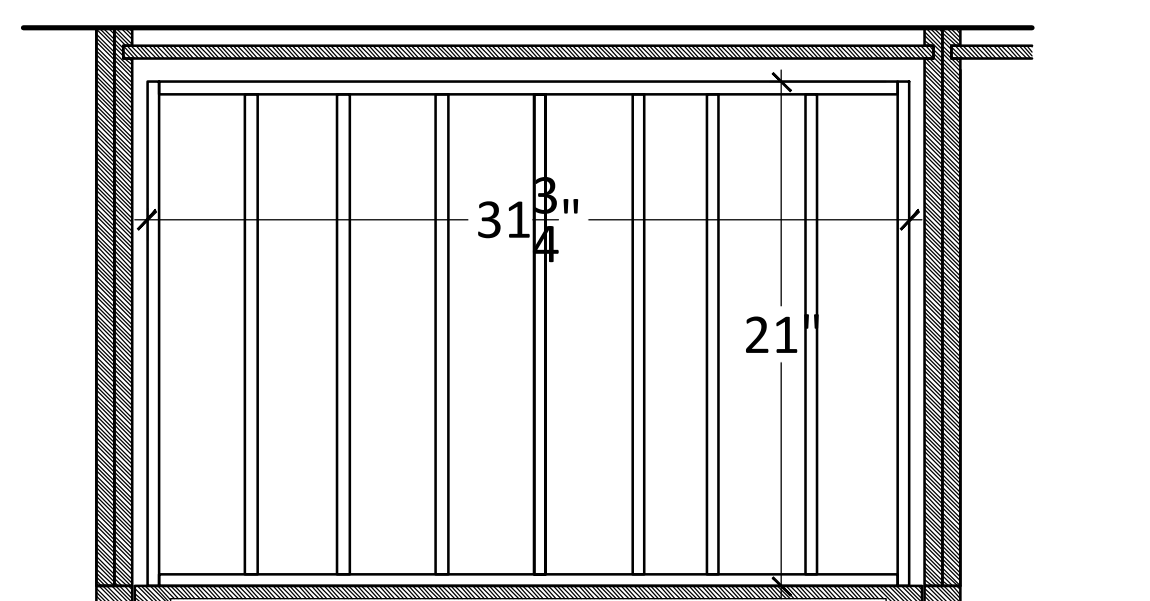

S24 PLAN SECTION - CABINET BASE

1.10 N/A 1-1/2" = 1'-0"