




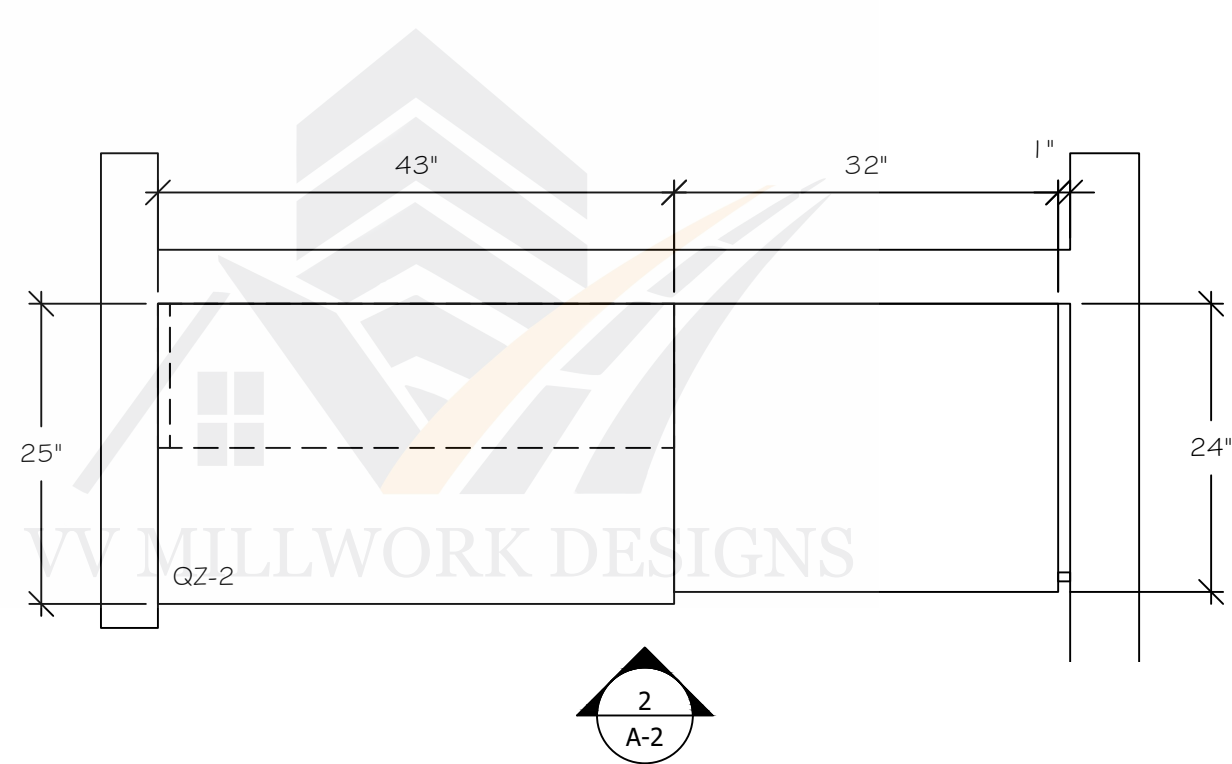


1 PLAN: PRINT / SUPPLY 0400A
 3/4" = 1'-0" Arch. Ref.: 1/A1.01 & 8/A6.59

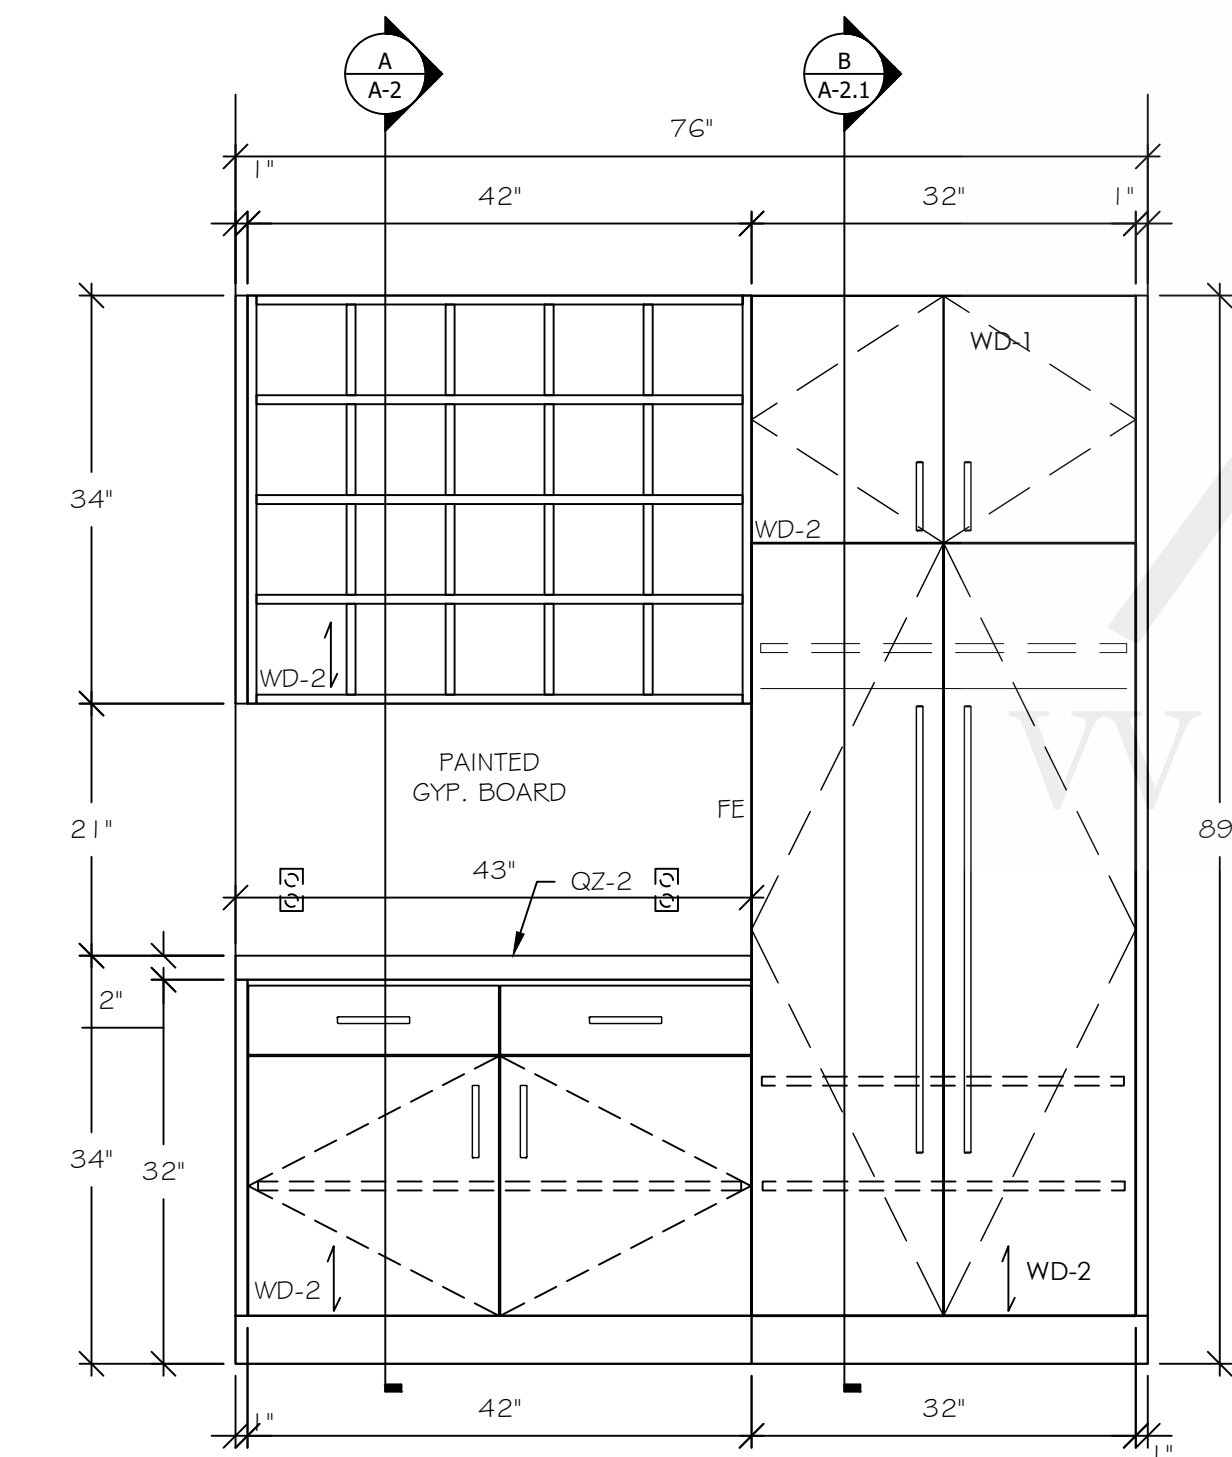

2 ELEV: PRINT / SUPPLY 0400A
 3/4" = 1'-0" Arch. Ref.: 9/A6.59

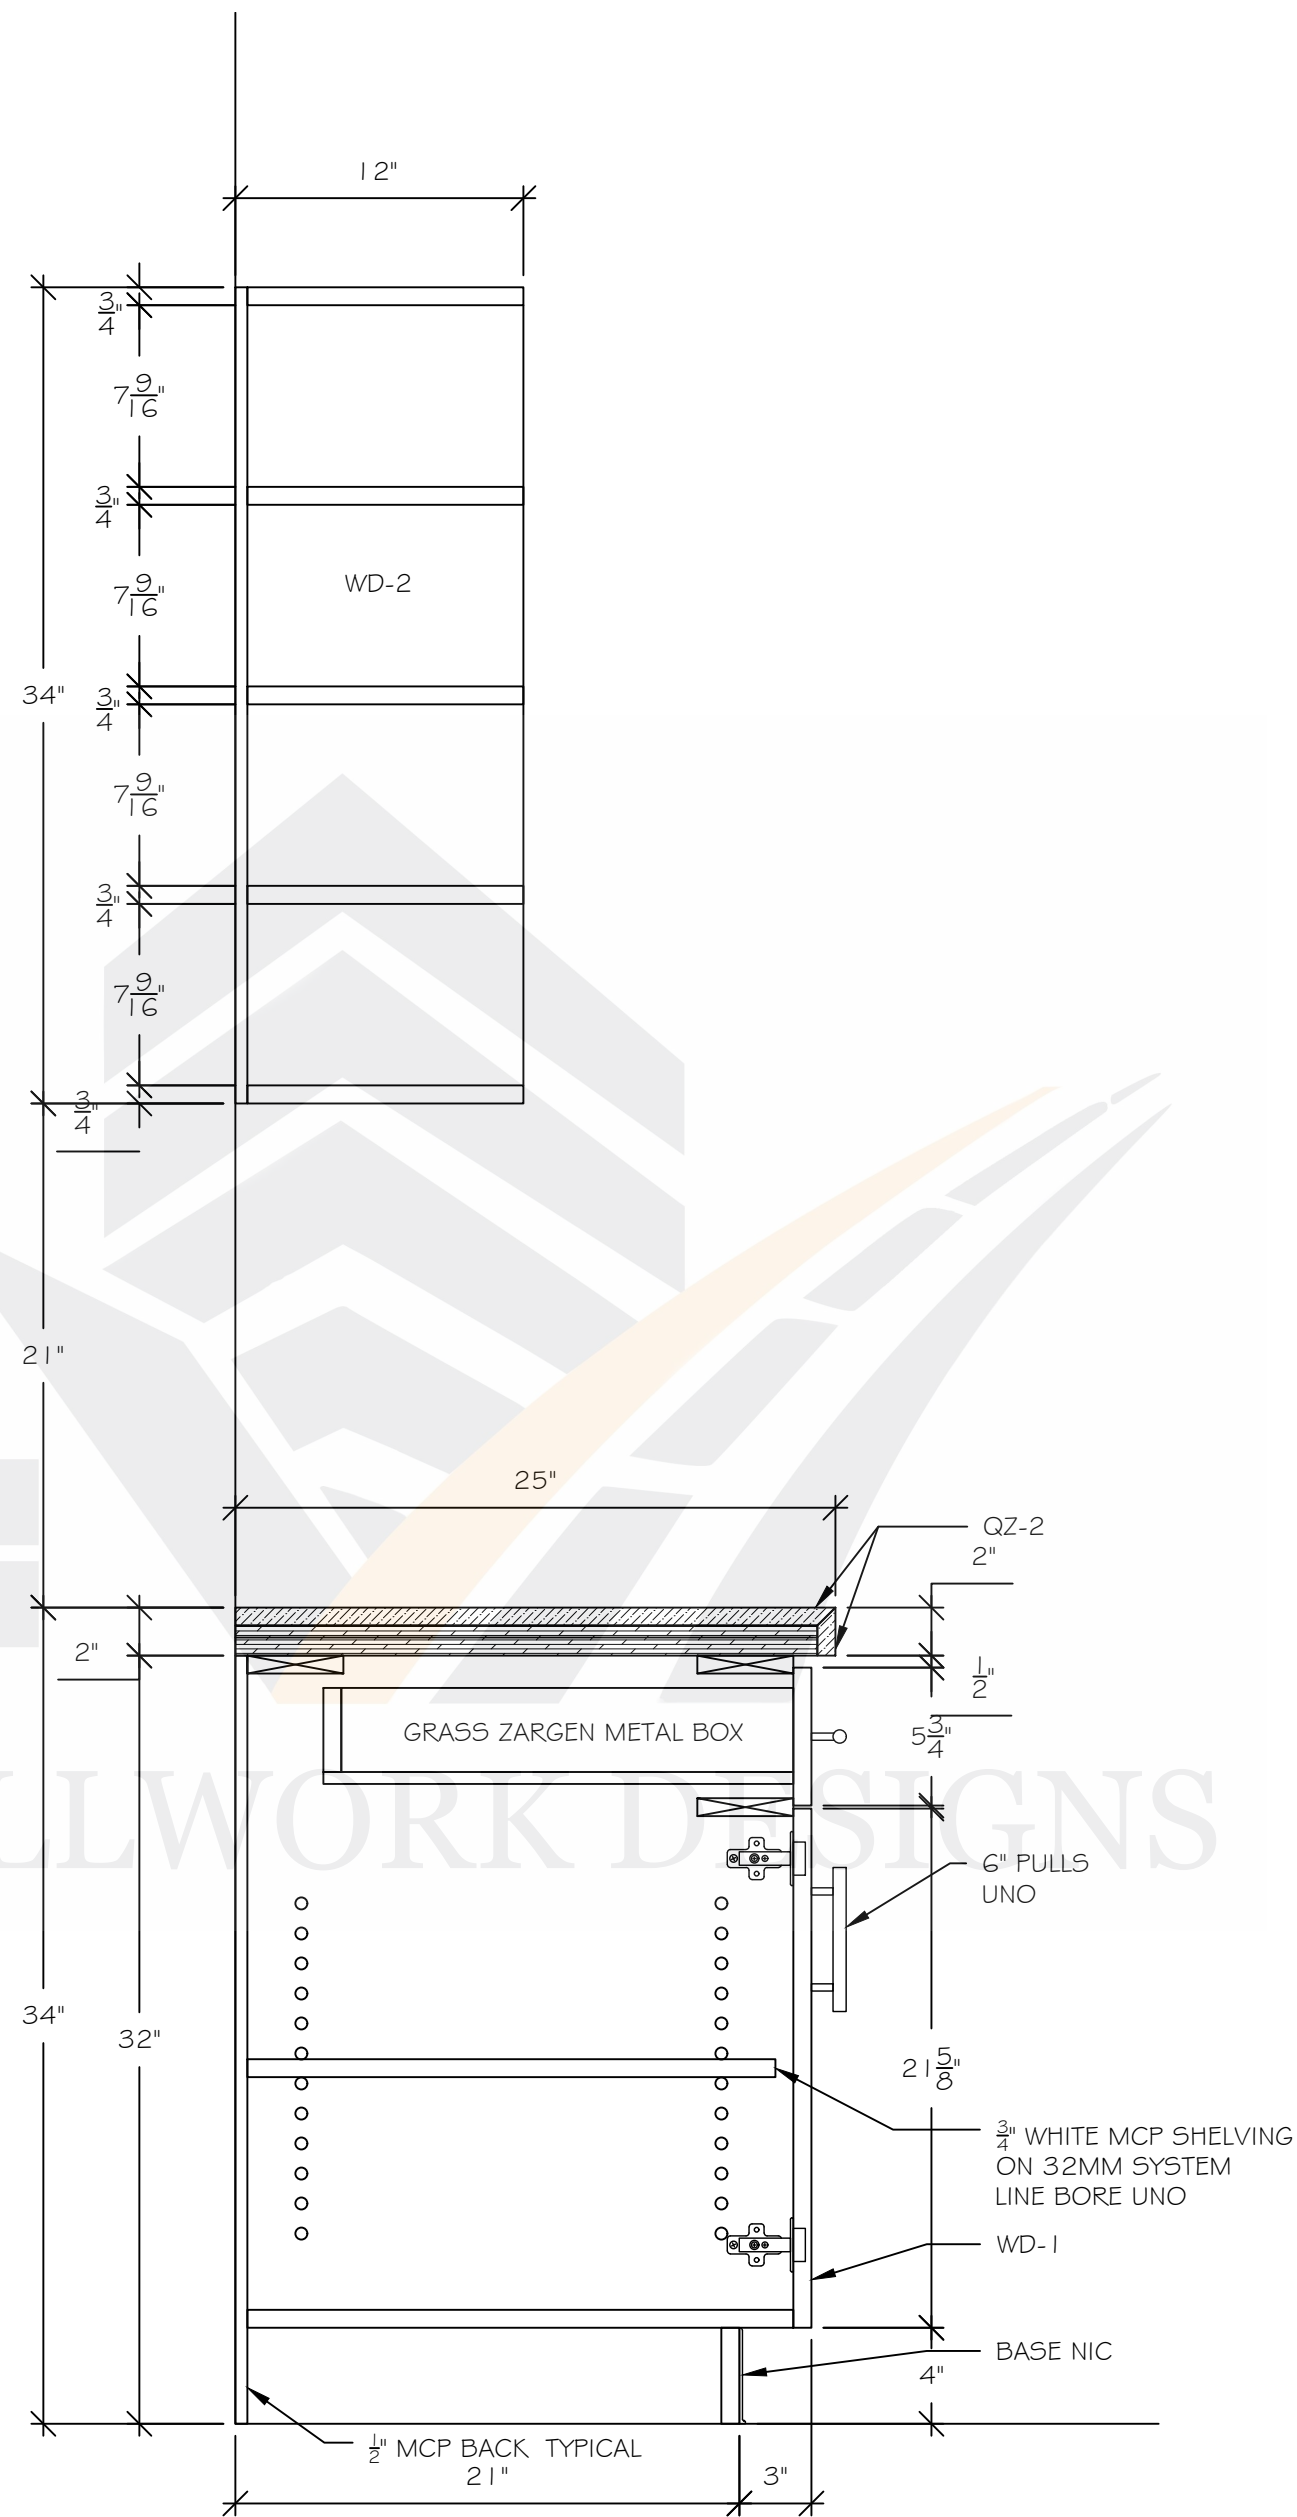

A SEC: CASEWORK
 1-1/2" = 1'-0" Arch. Ref.: 8/A6.57

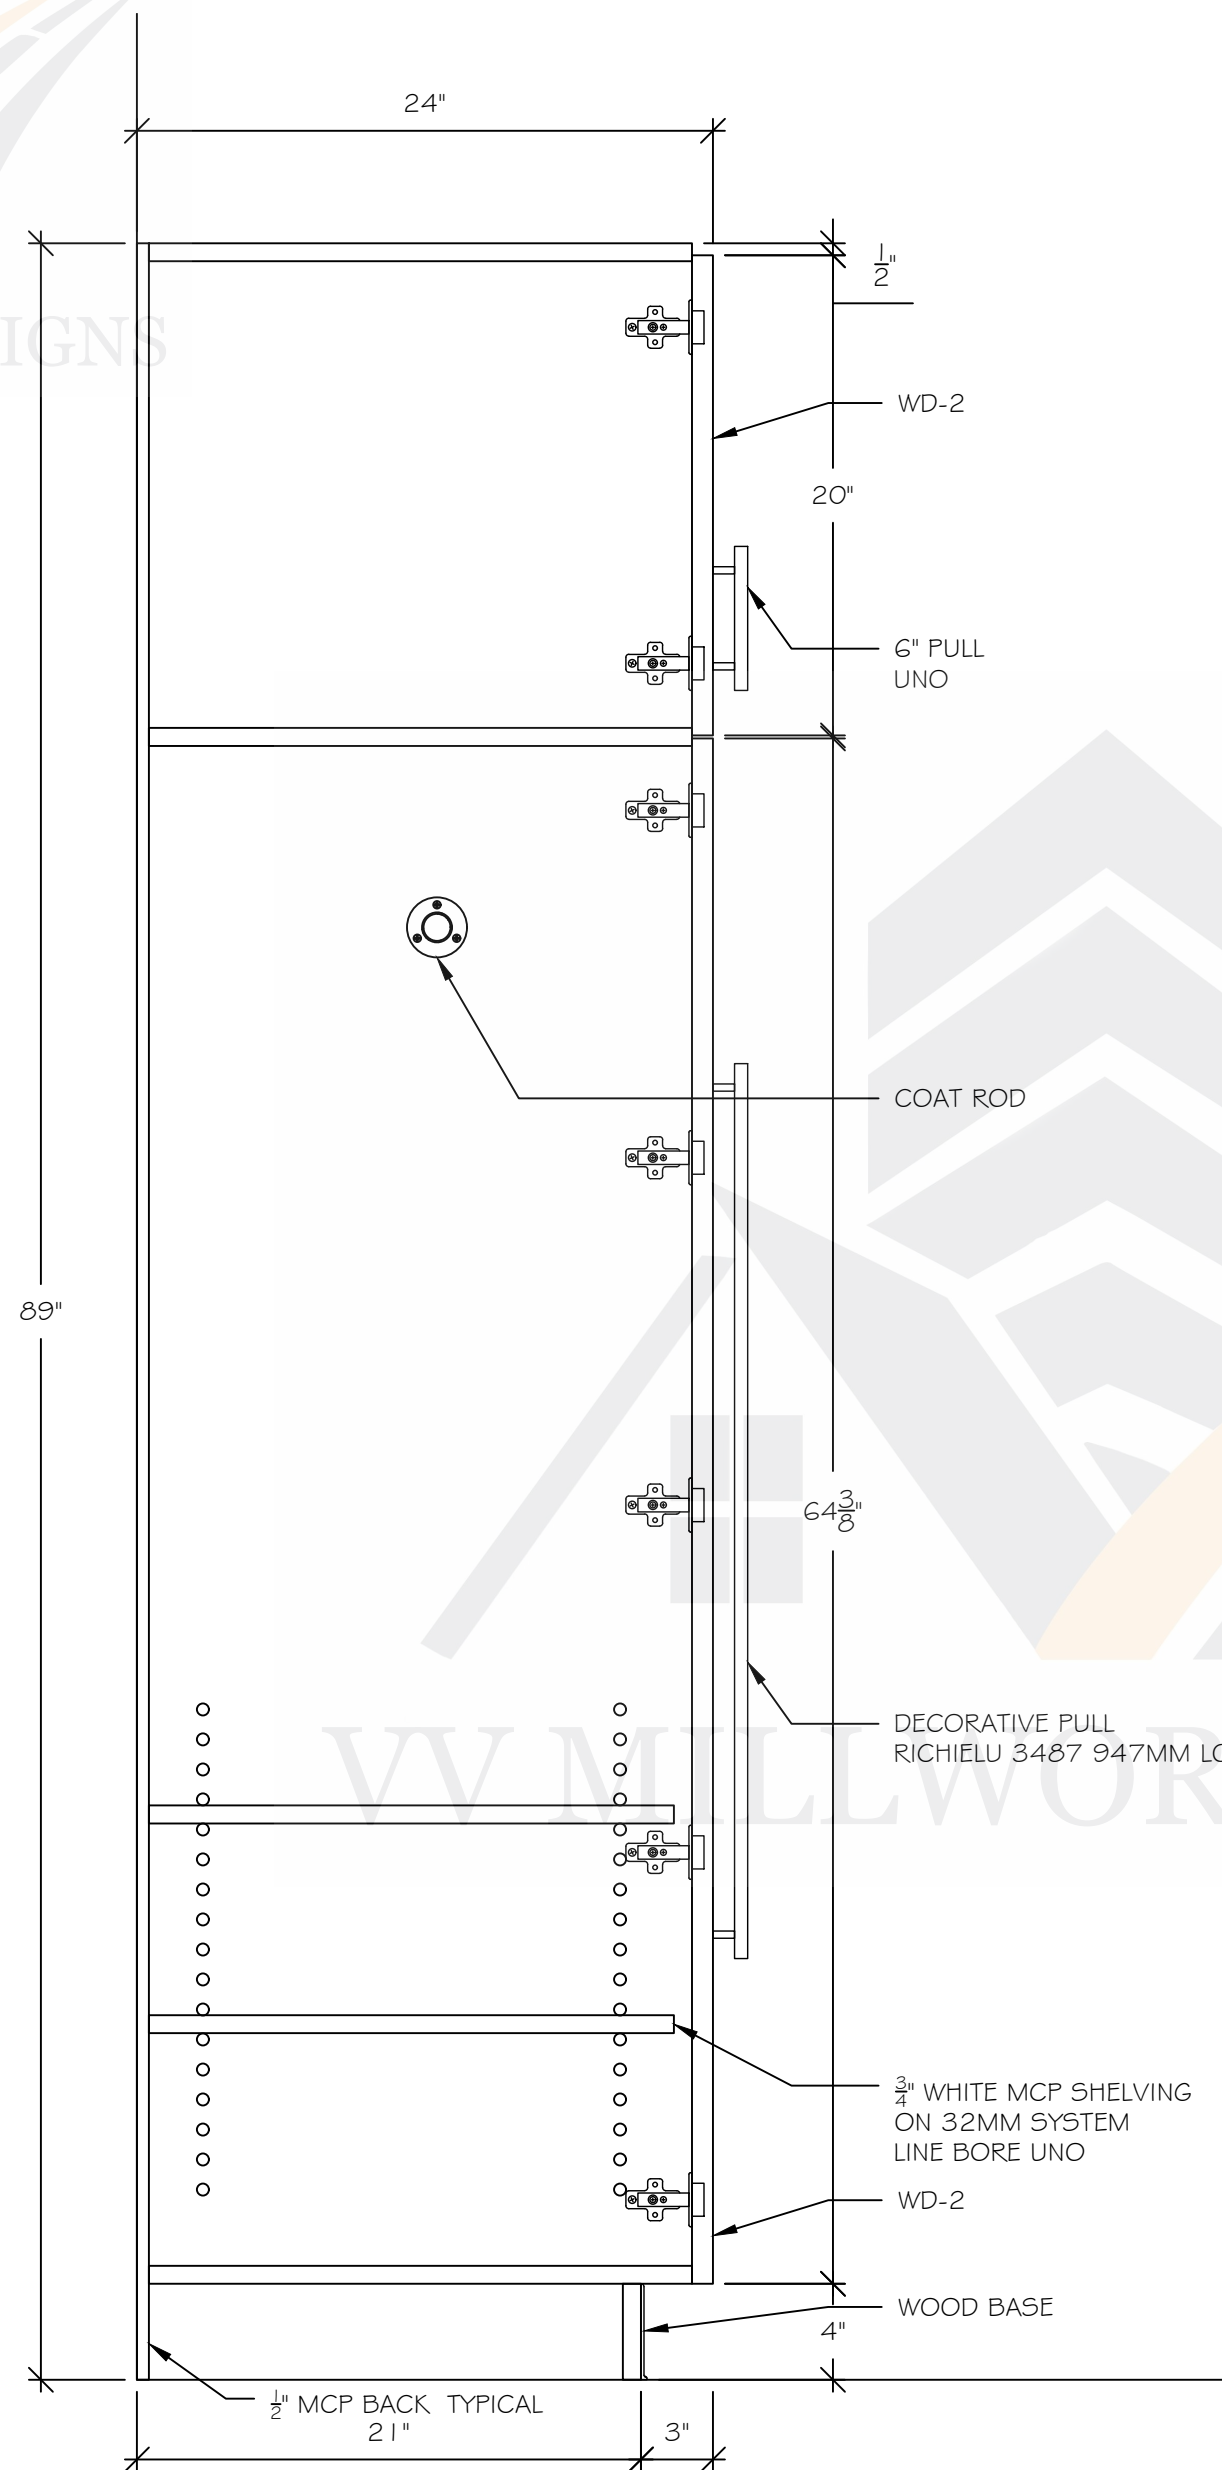


B SEC: CASEWORK


1-1/2" = 1'-0"

Arch. Ref.: 11/A6.59




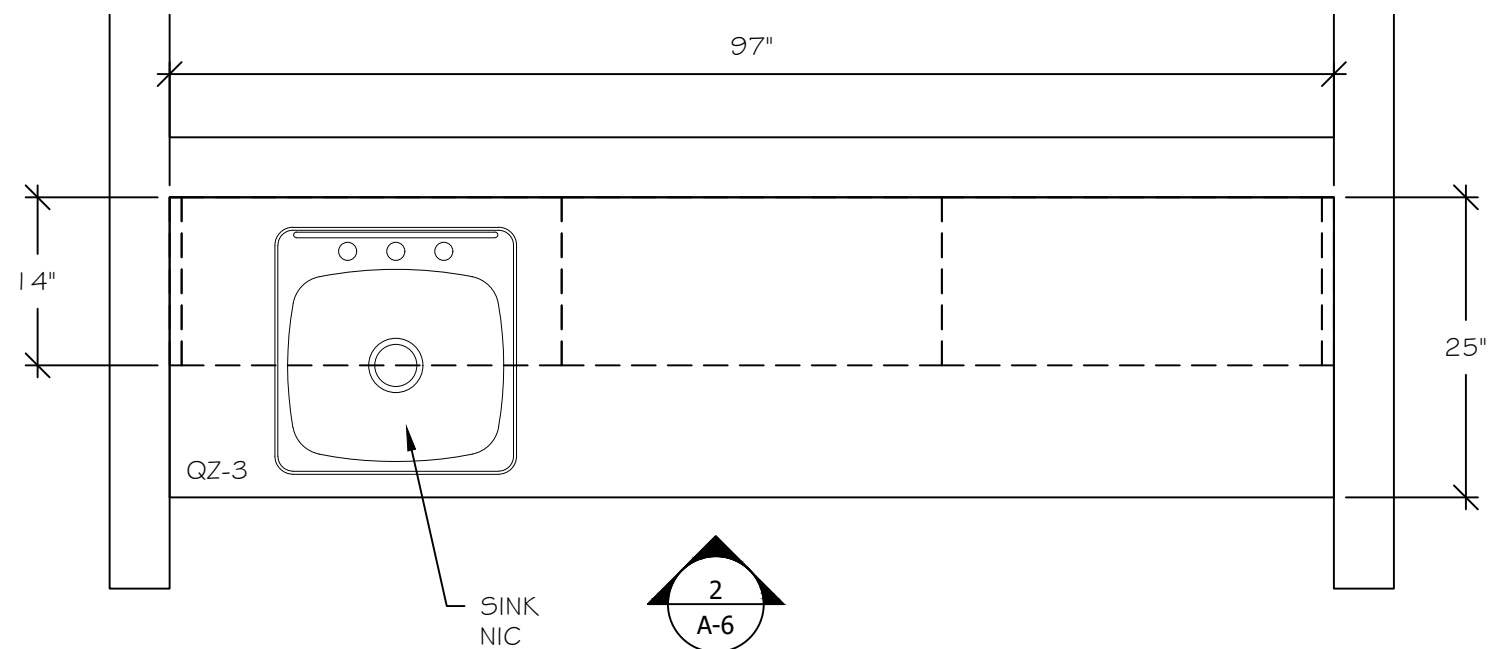


1 PLAN: OPEN MEET 490
 3/4" = 1'-0" Arch. Ref.: 1/A1.01 & 1/A6.56

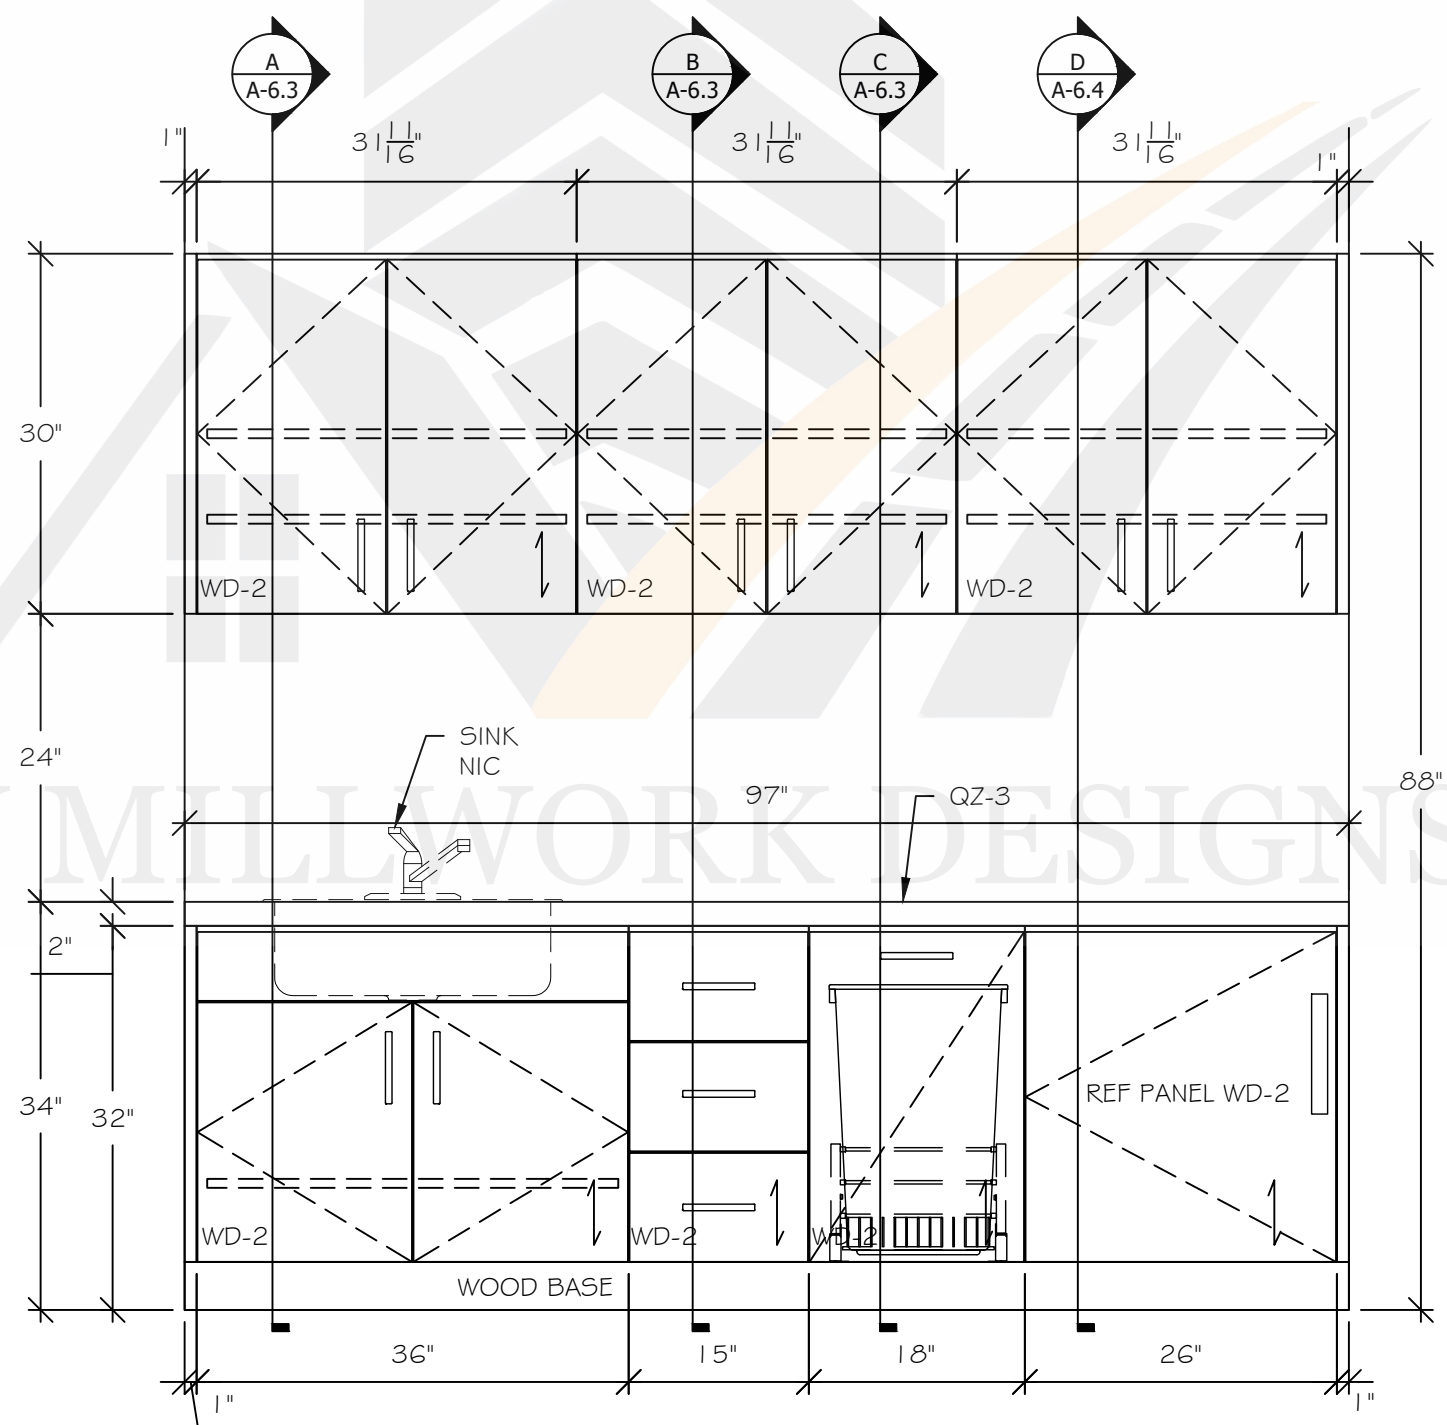


2 ELEV: OPEN MEET 490
 1/2" = 1'-0" Arch. Ref.: 2/A6.56

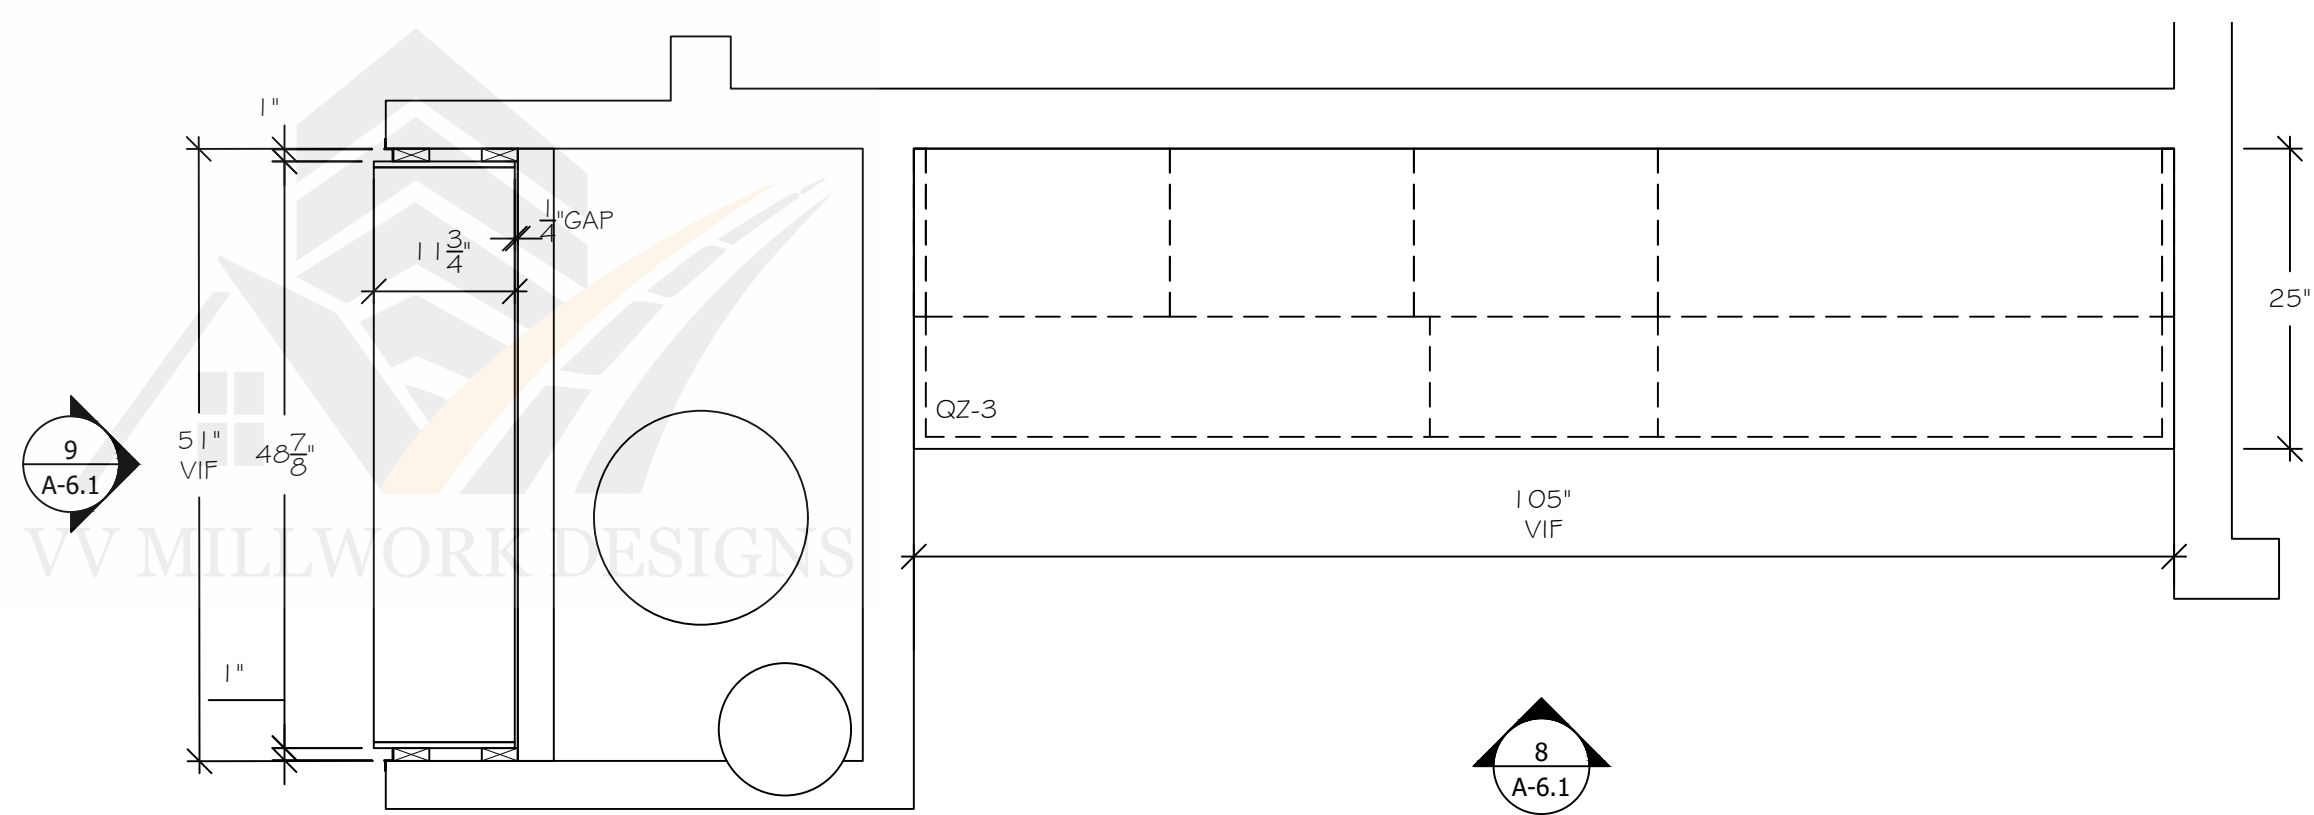

7 PLAN: OPEN MEET 490
3/4" = 1'-0" Arch. Ref.: 1/A1.01 & 1/A6.56

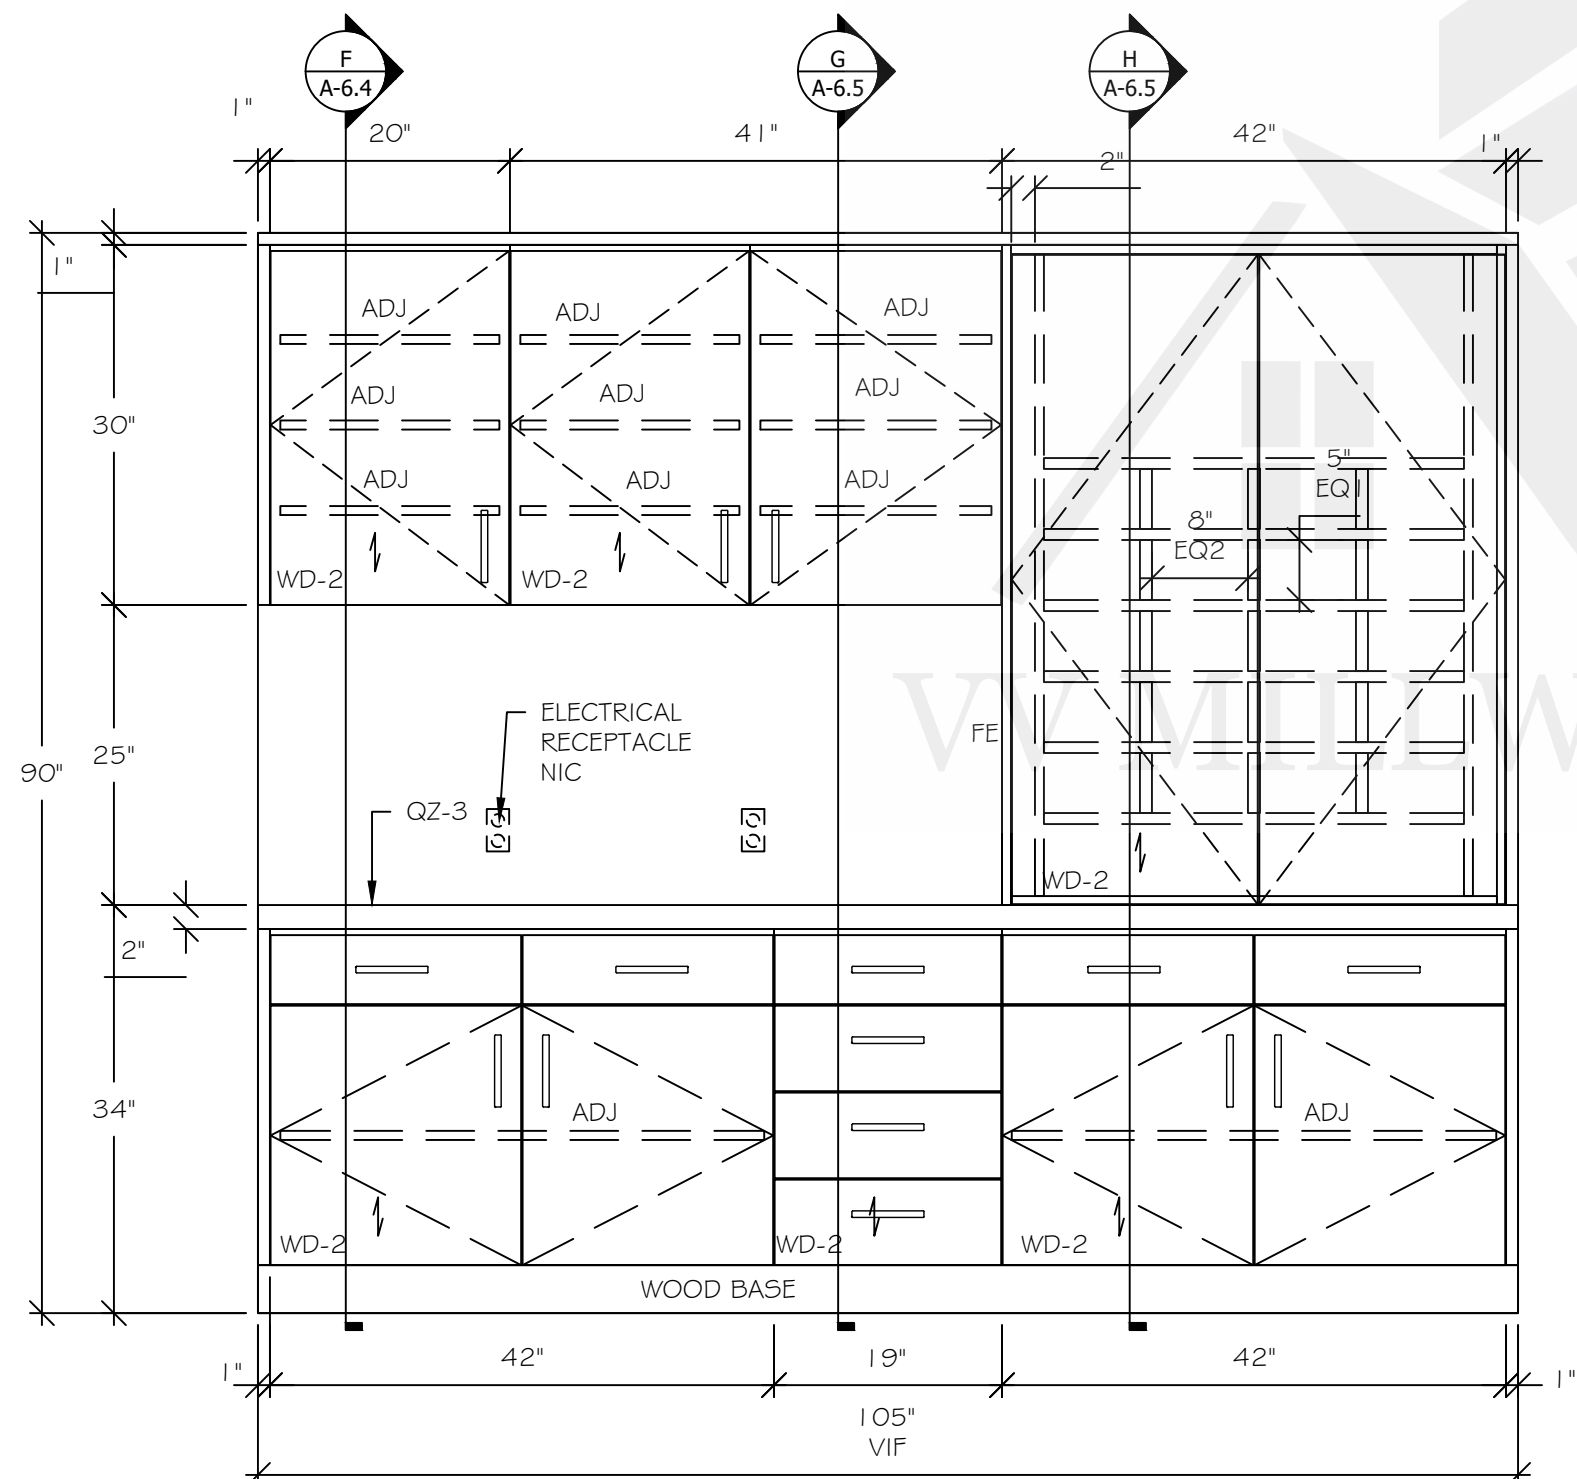


8 ELEV: OPEN MEET 490
1/2" = 1'-0" Arch. Ref.: 2/A6.58

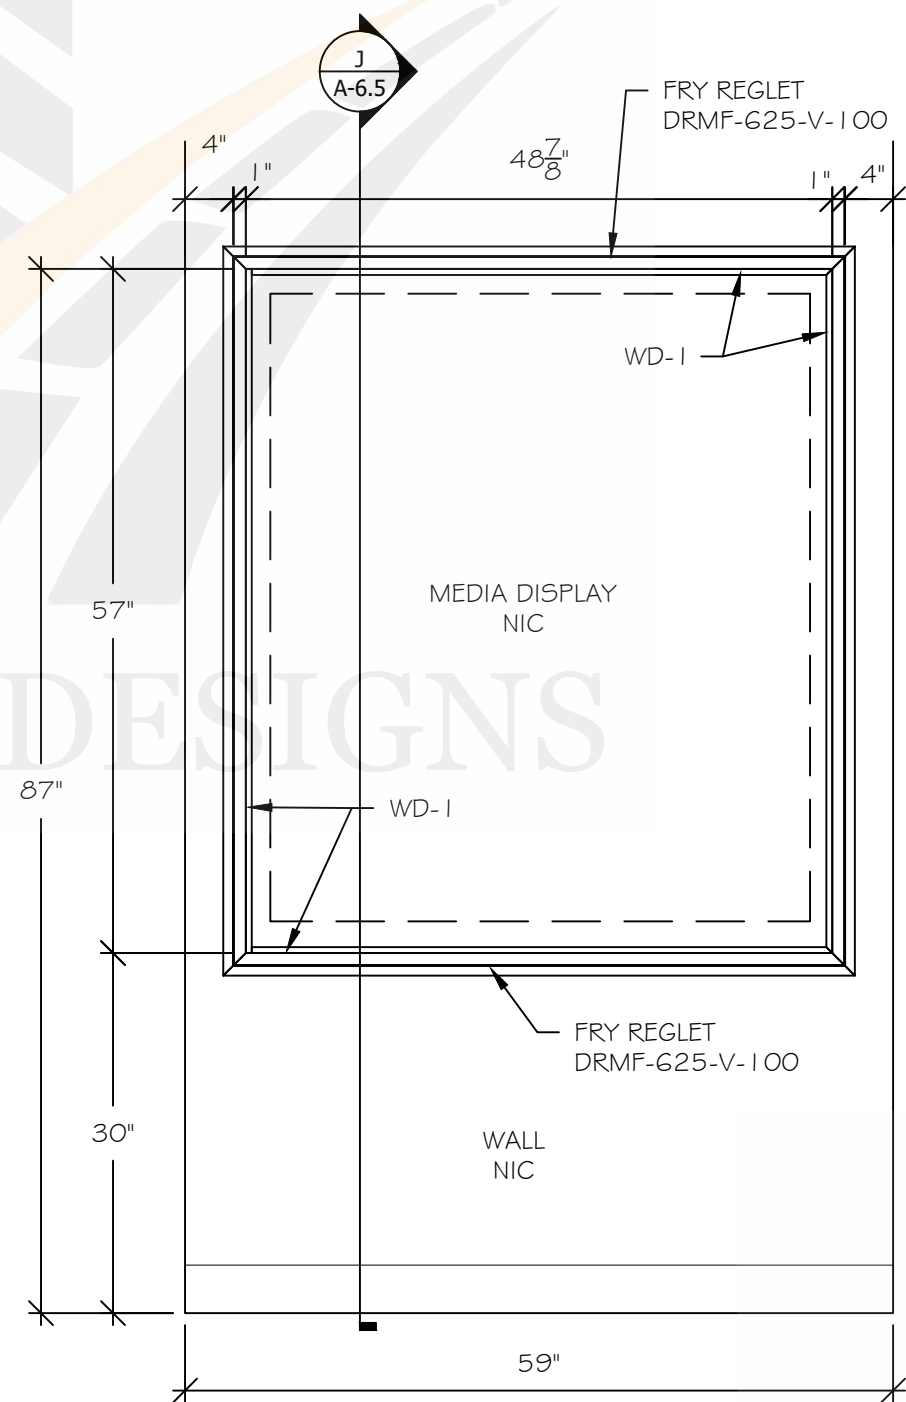


NOTE: FINAL OPENING SIZE
TO BE
DETERMINED BY TEMPLE

9 ELEV: OPEN MEET 490
1/2" = 1'-0" Arch. Ref.: 2/A6.56

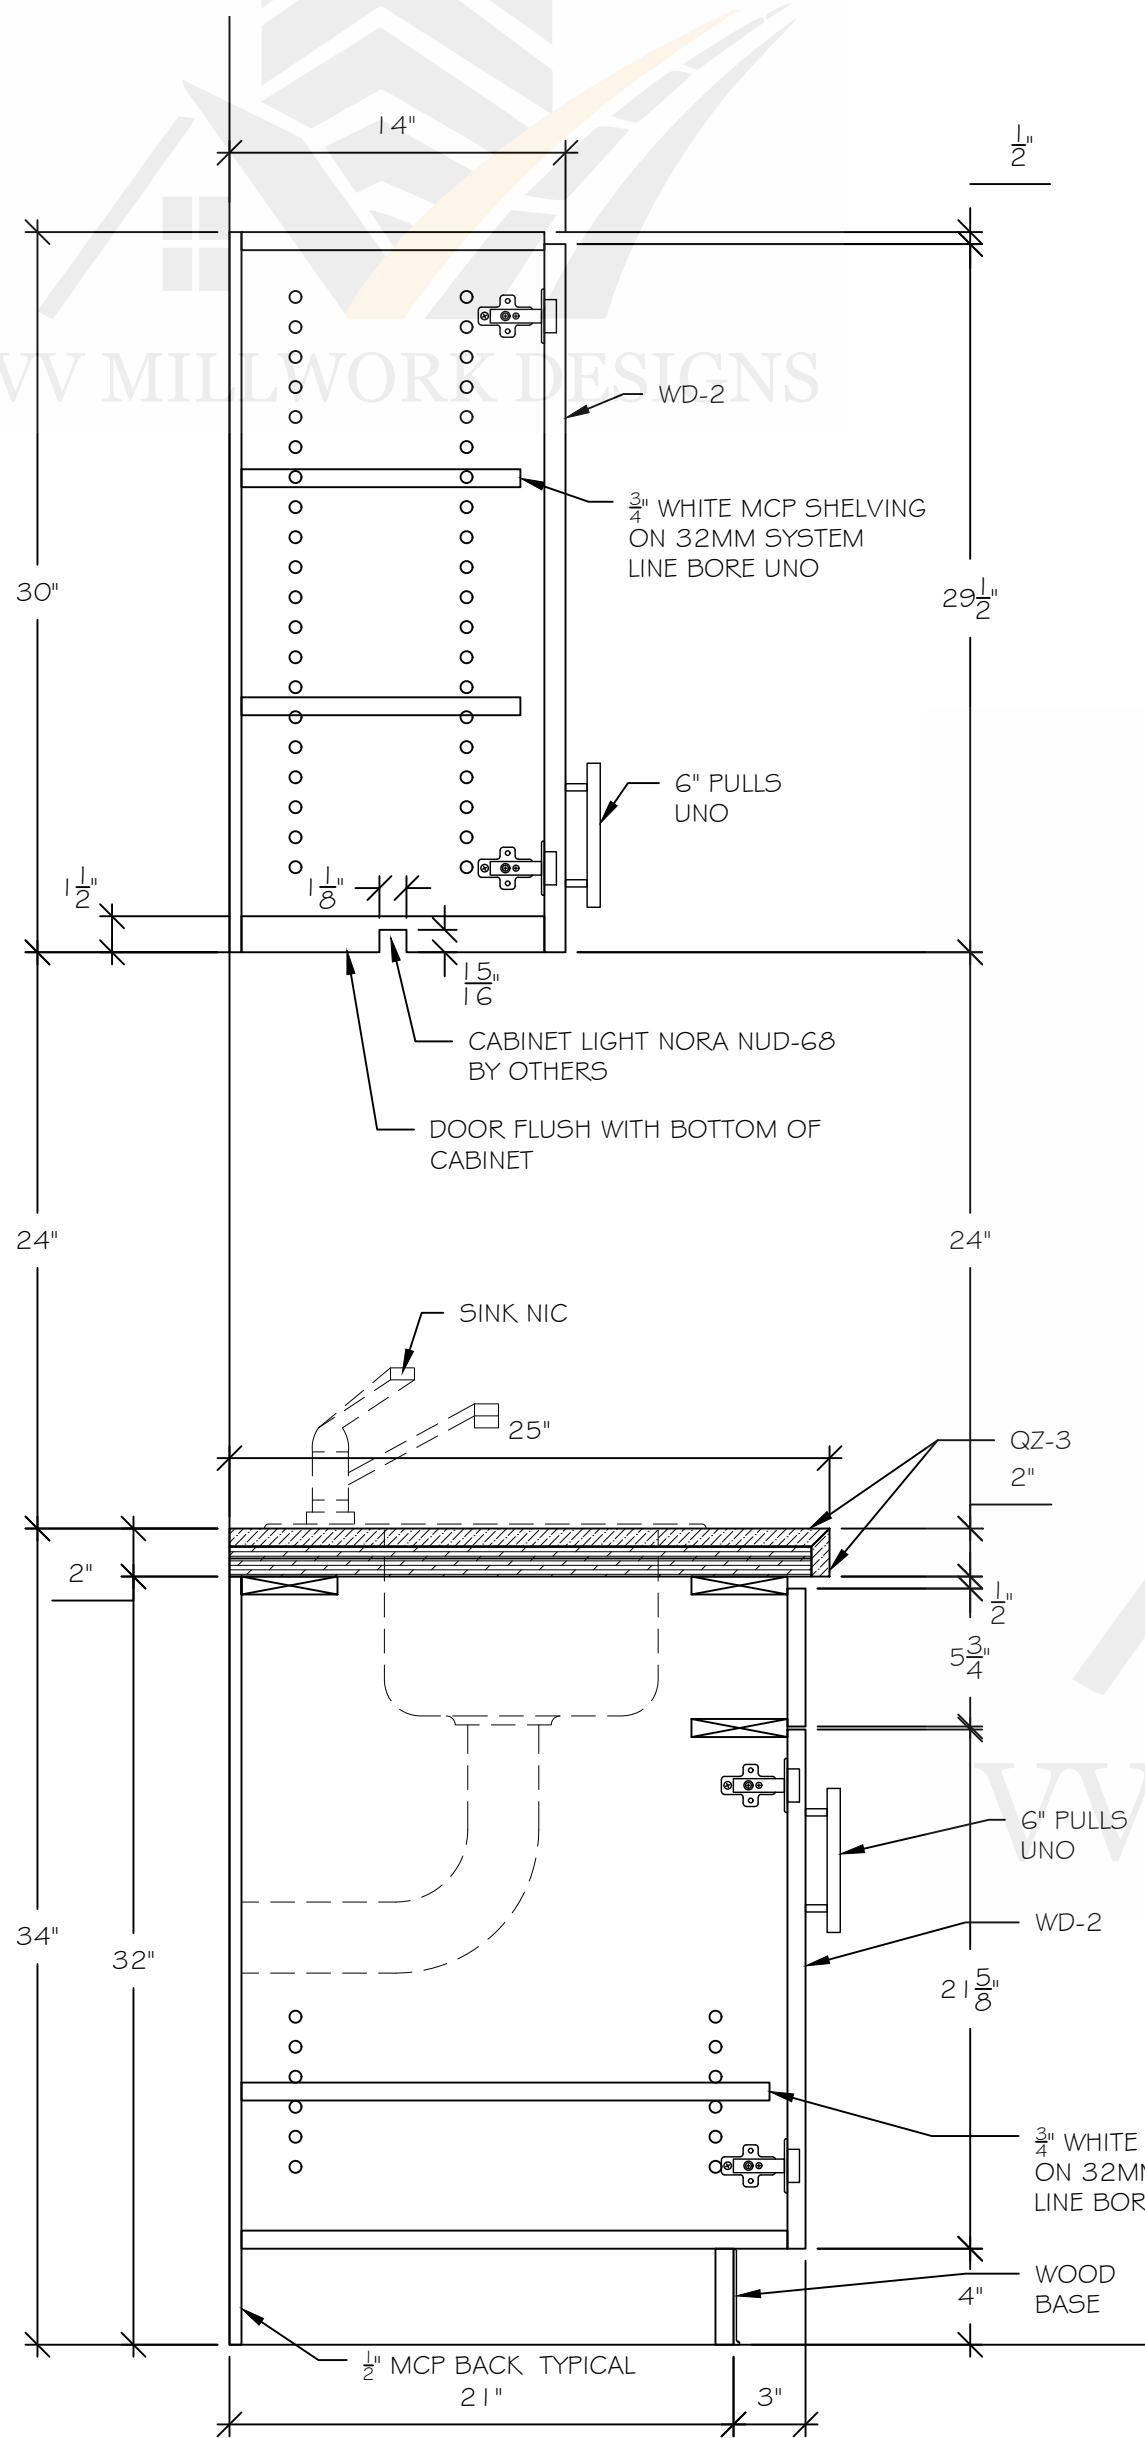


A SEC: CASEWORK
1-1/2" = 1'-0"

Arch. Ref.: 9/A6.56

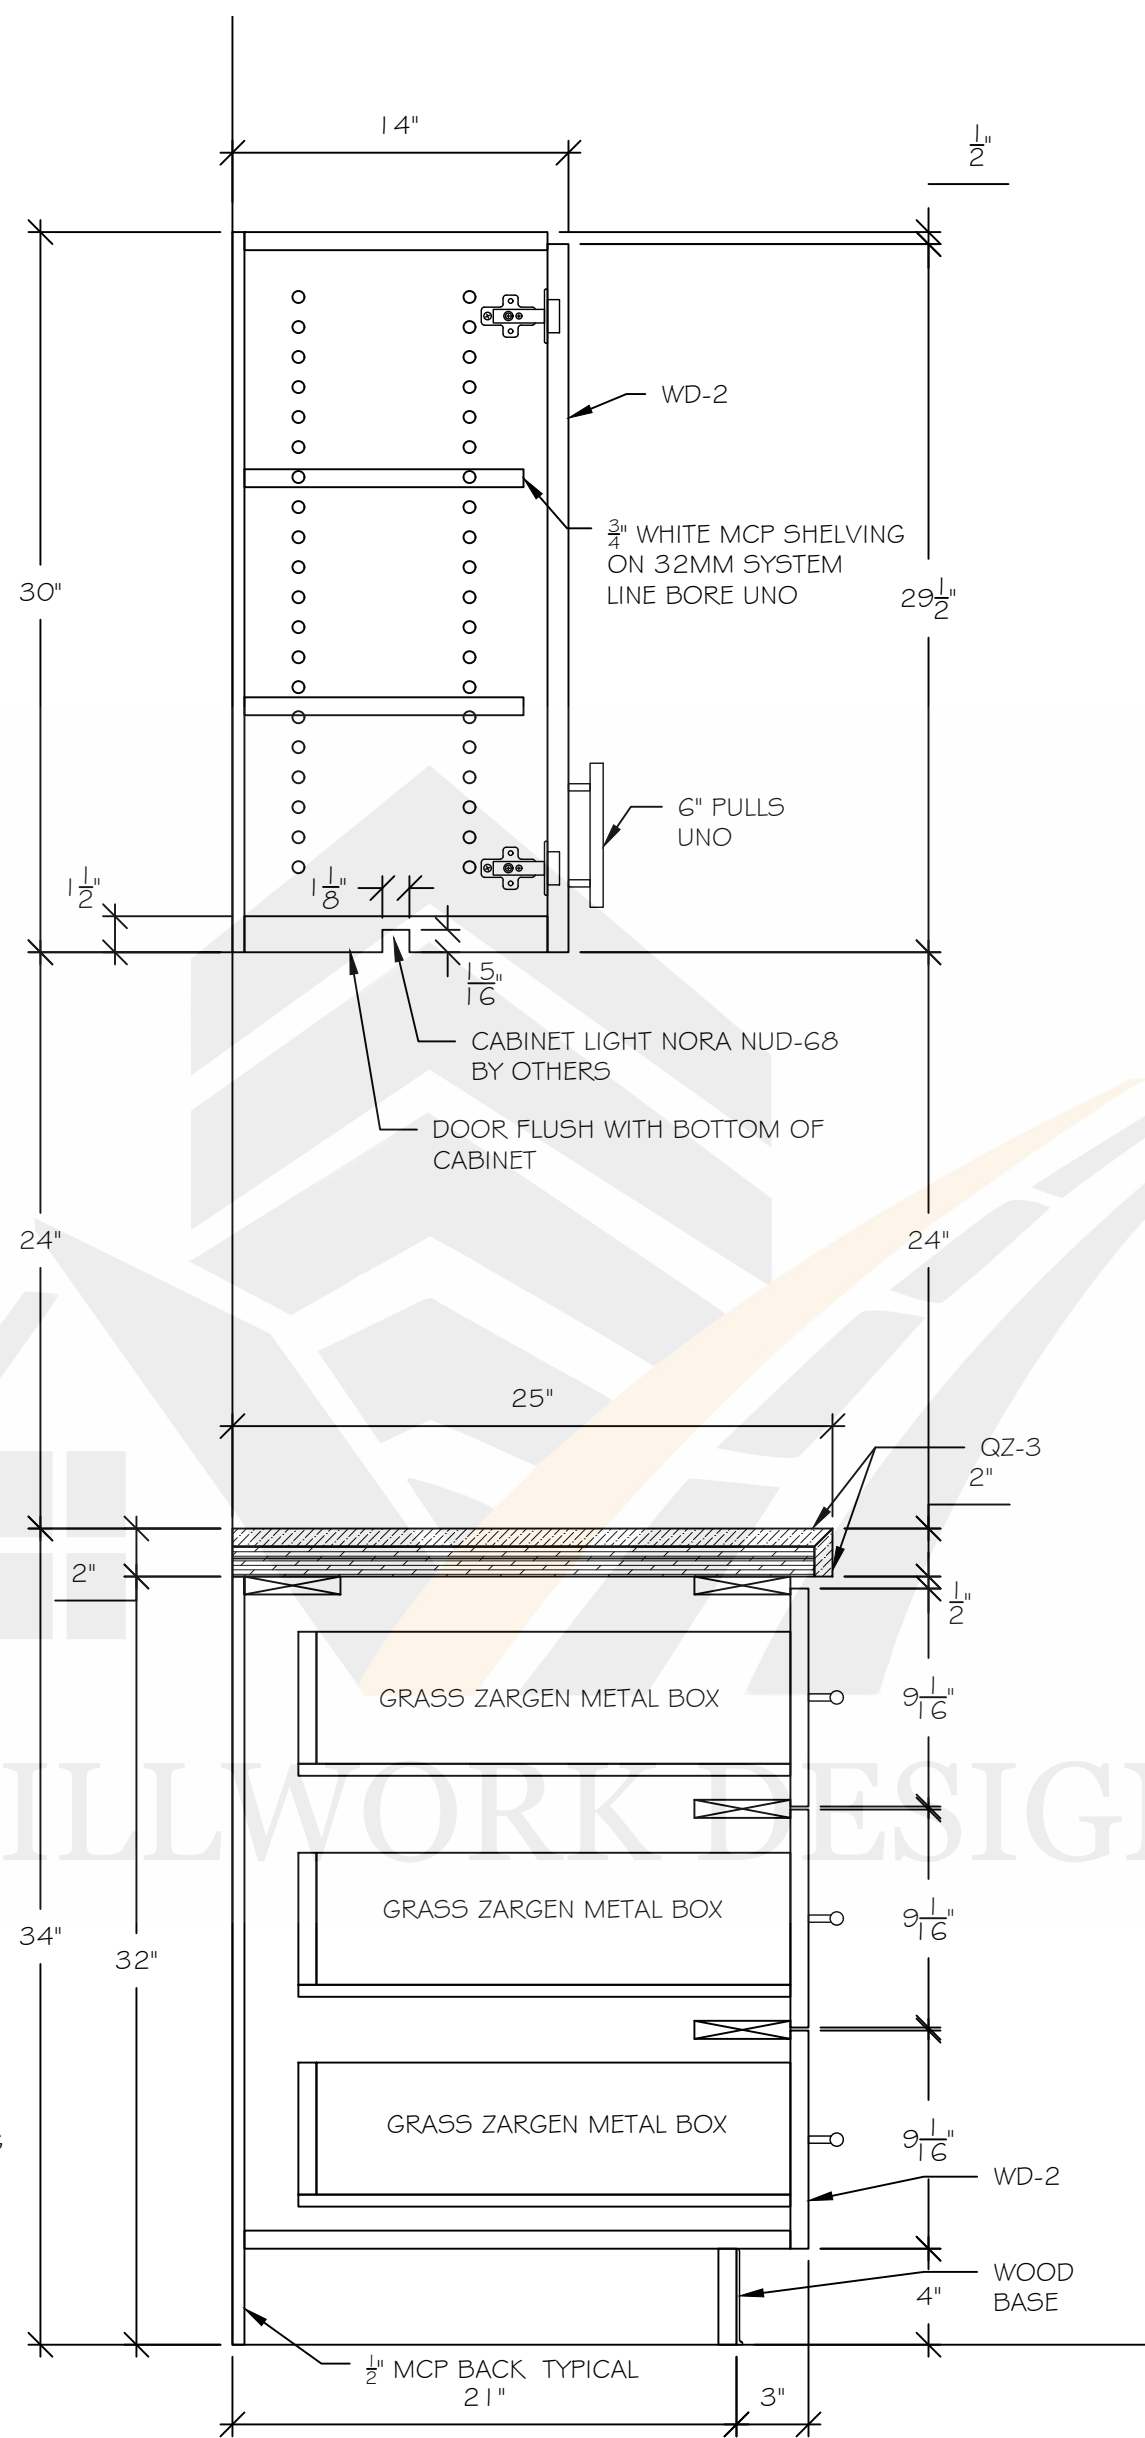

B SEC: CASEWORK
1-1/2" = 1'-0"


Arch. Ref.: 8/A6.56

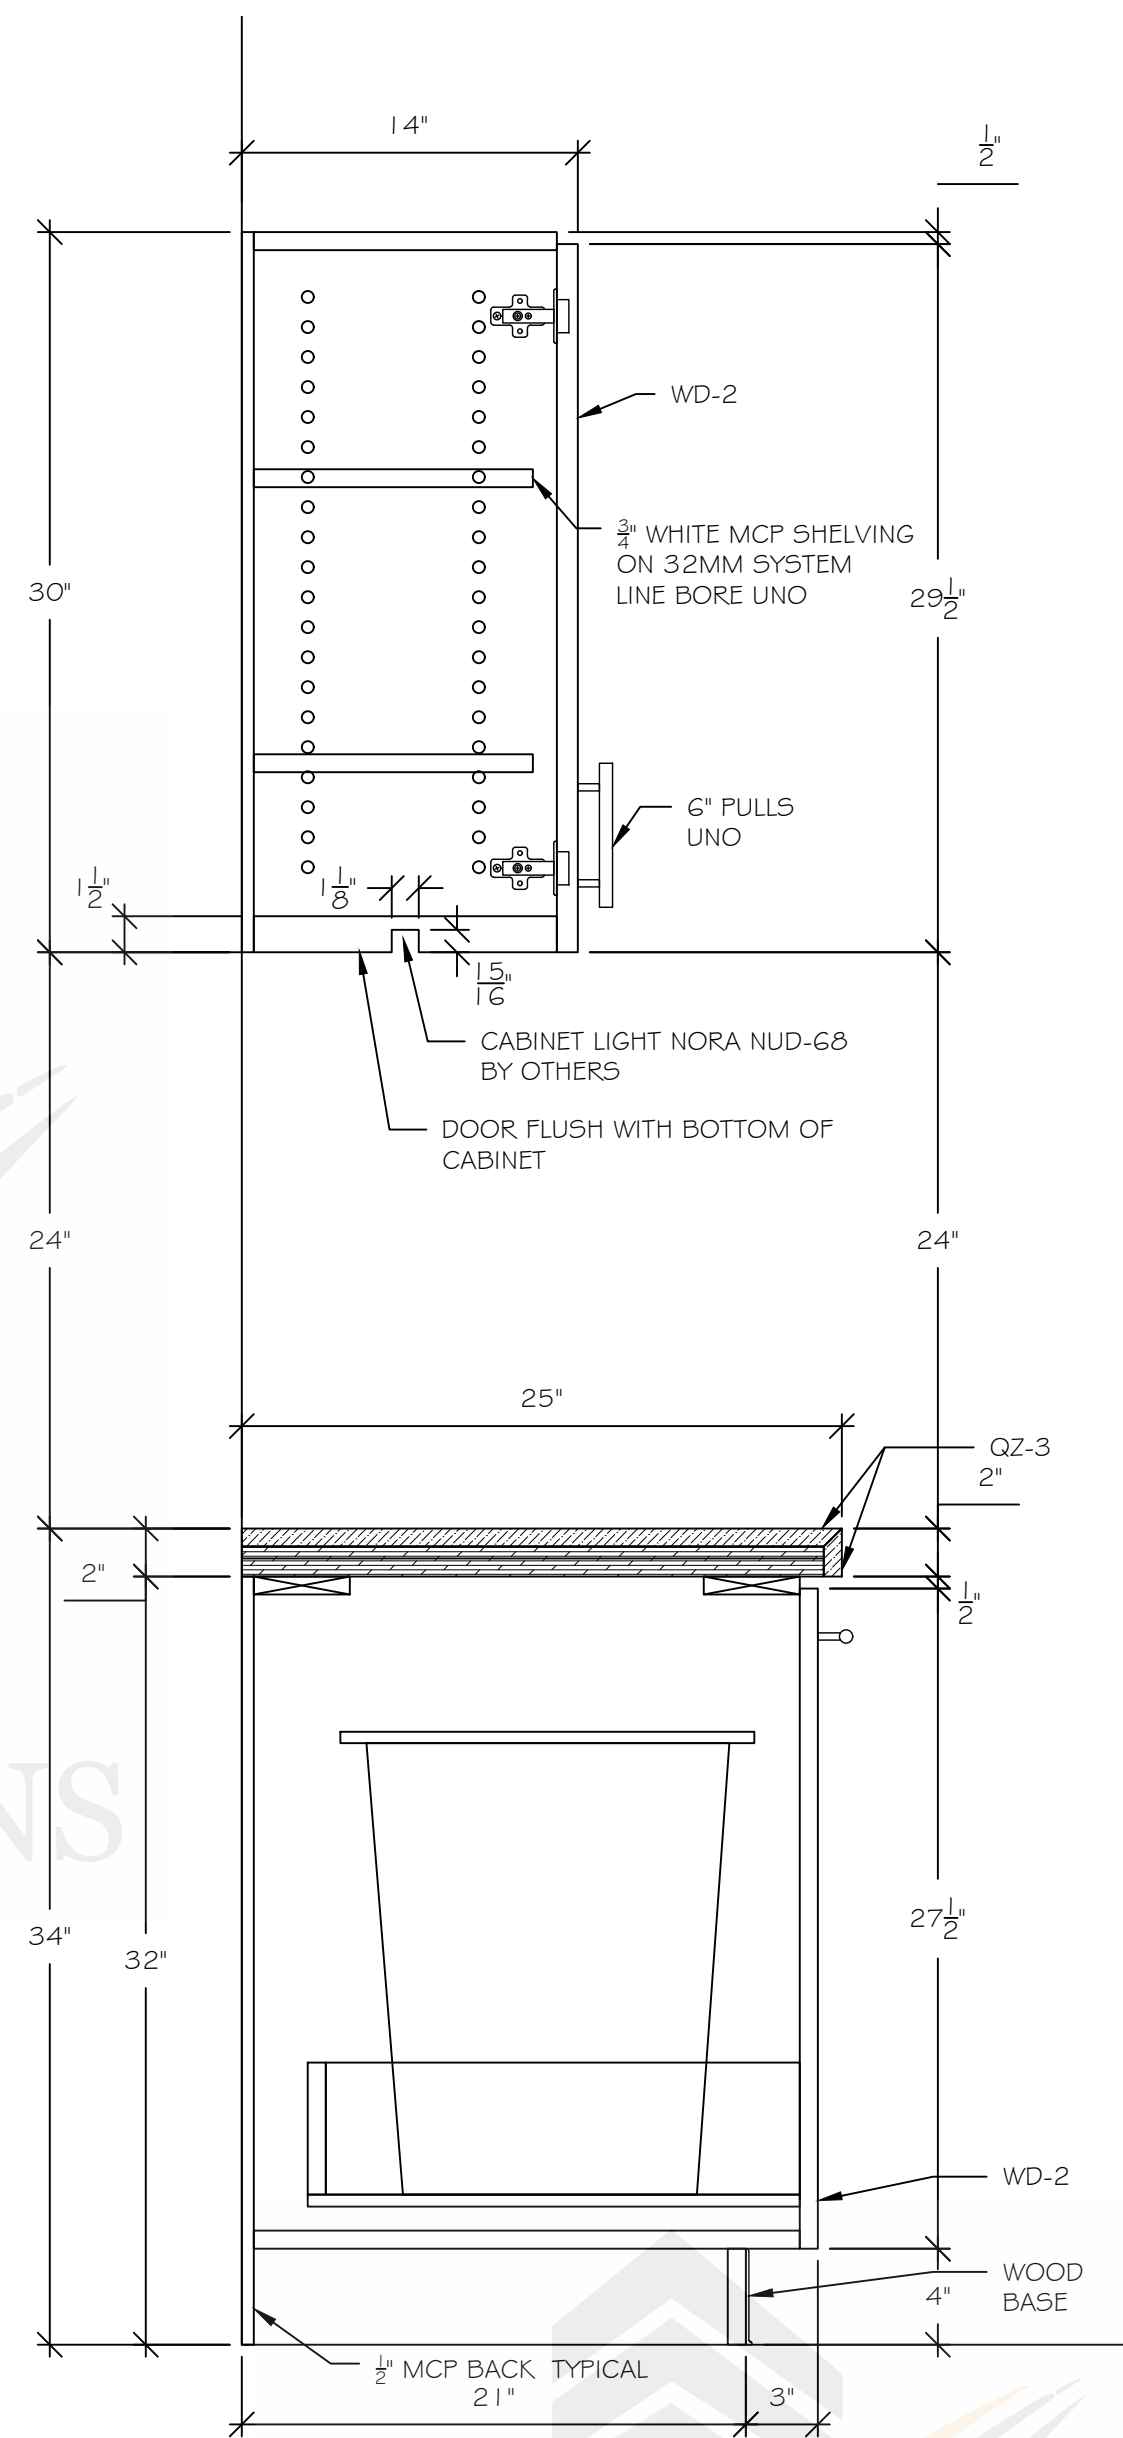


C SEC: CASEWORK
1-1/2" = 1'-0"

Arch. Ref.: 6/A6.56




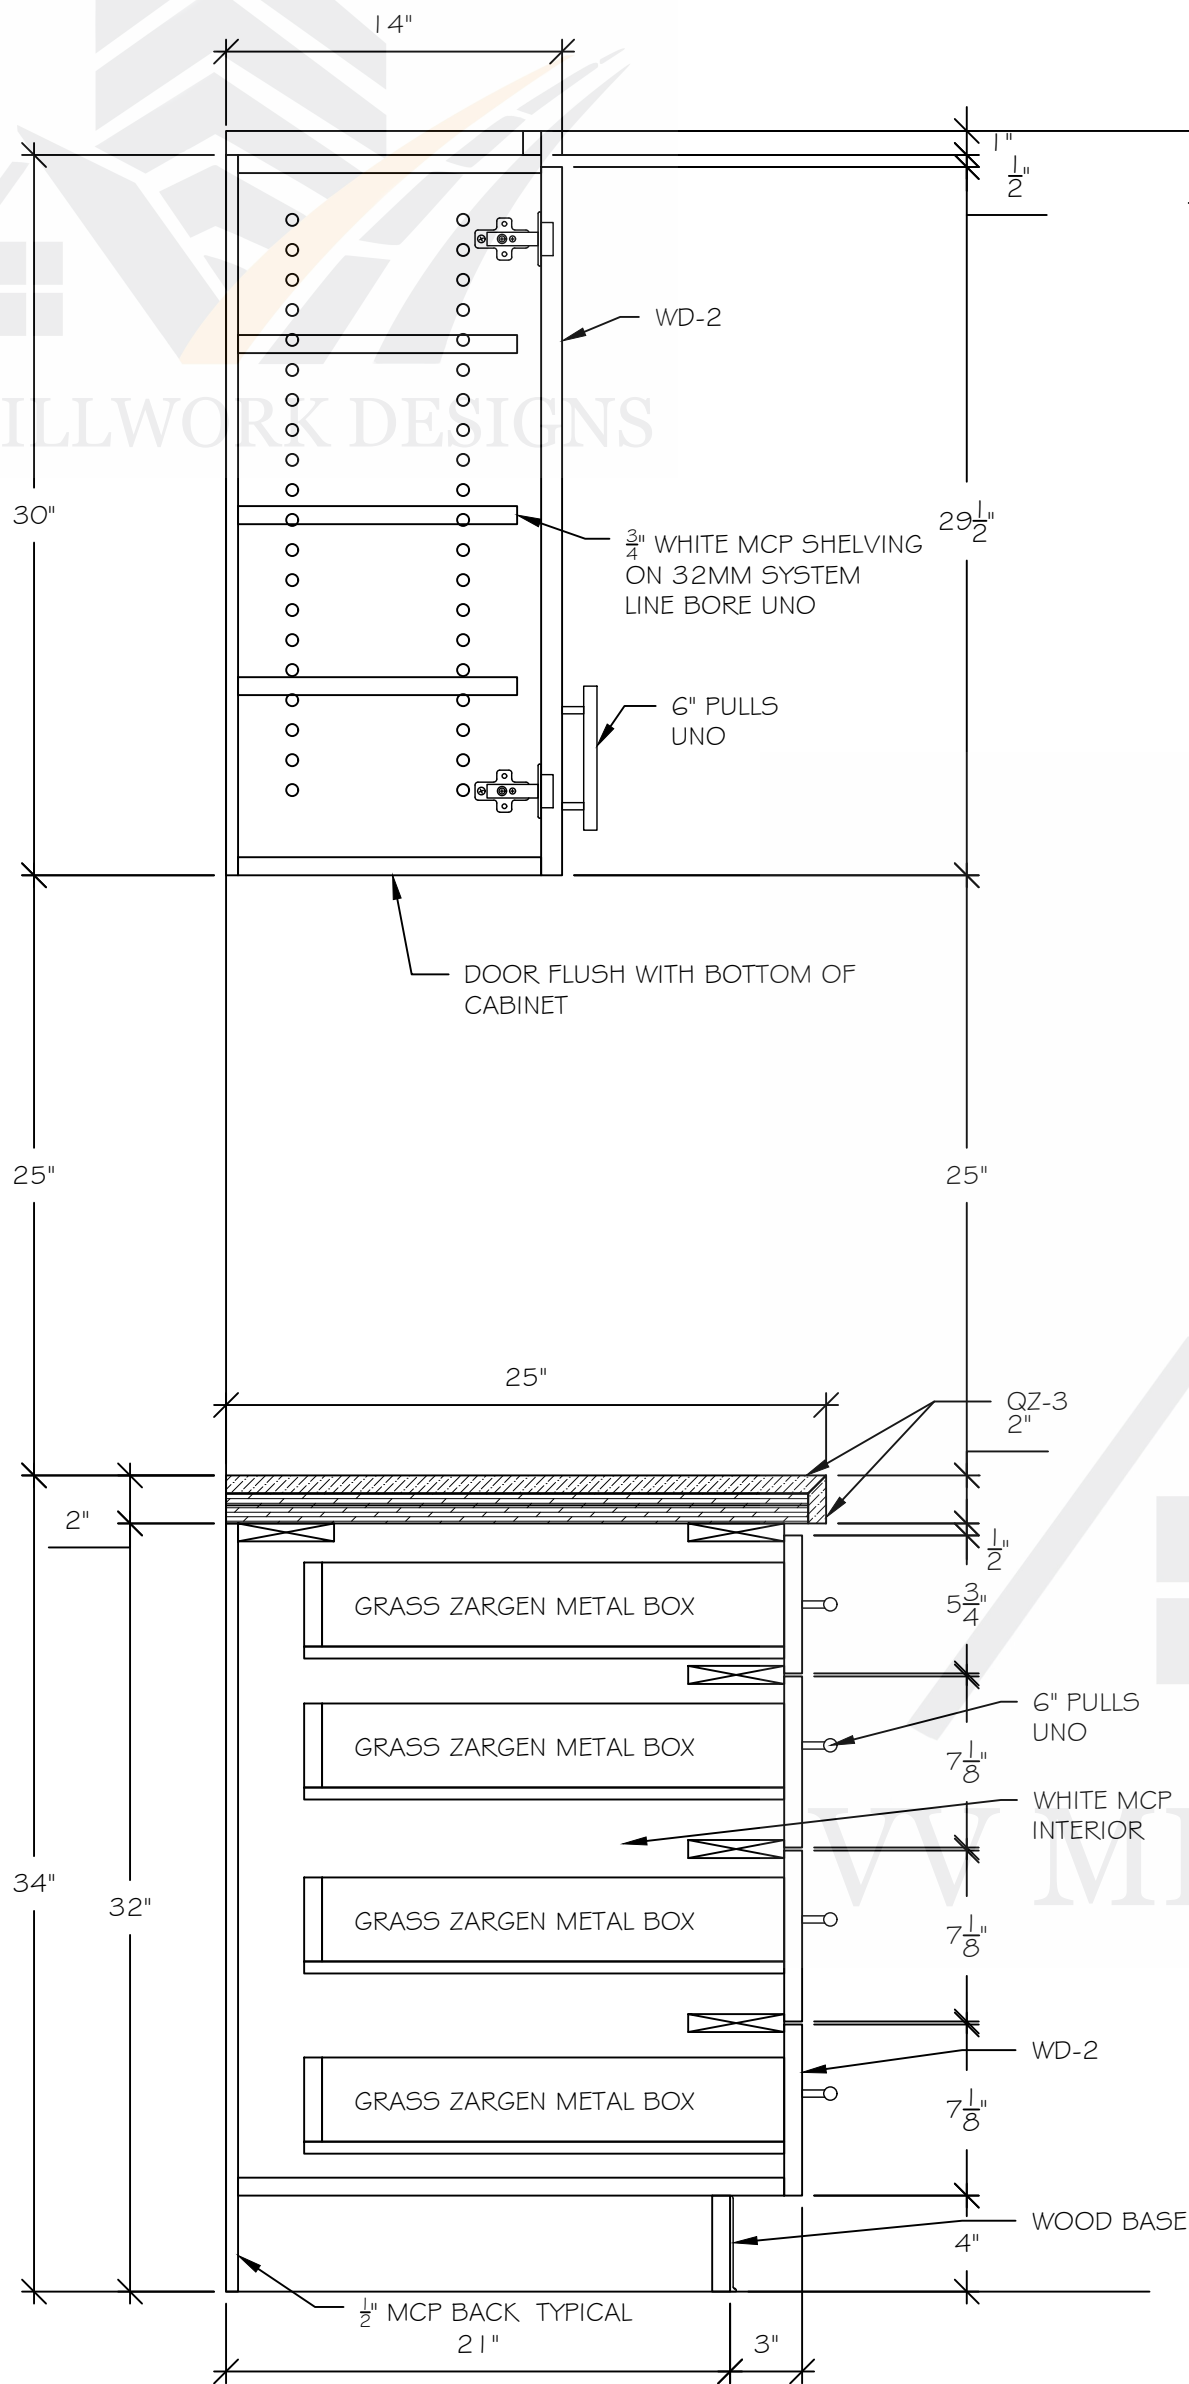

G SEC: CASEWORK
1-1/2" = 1'-0" Arch. Ref.: 14/A6.58

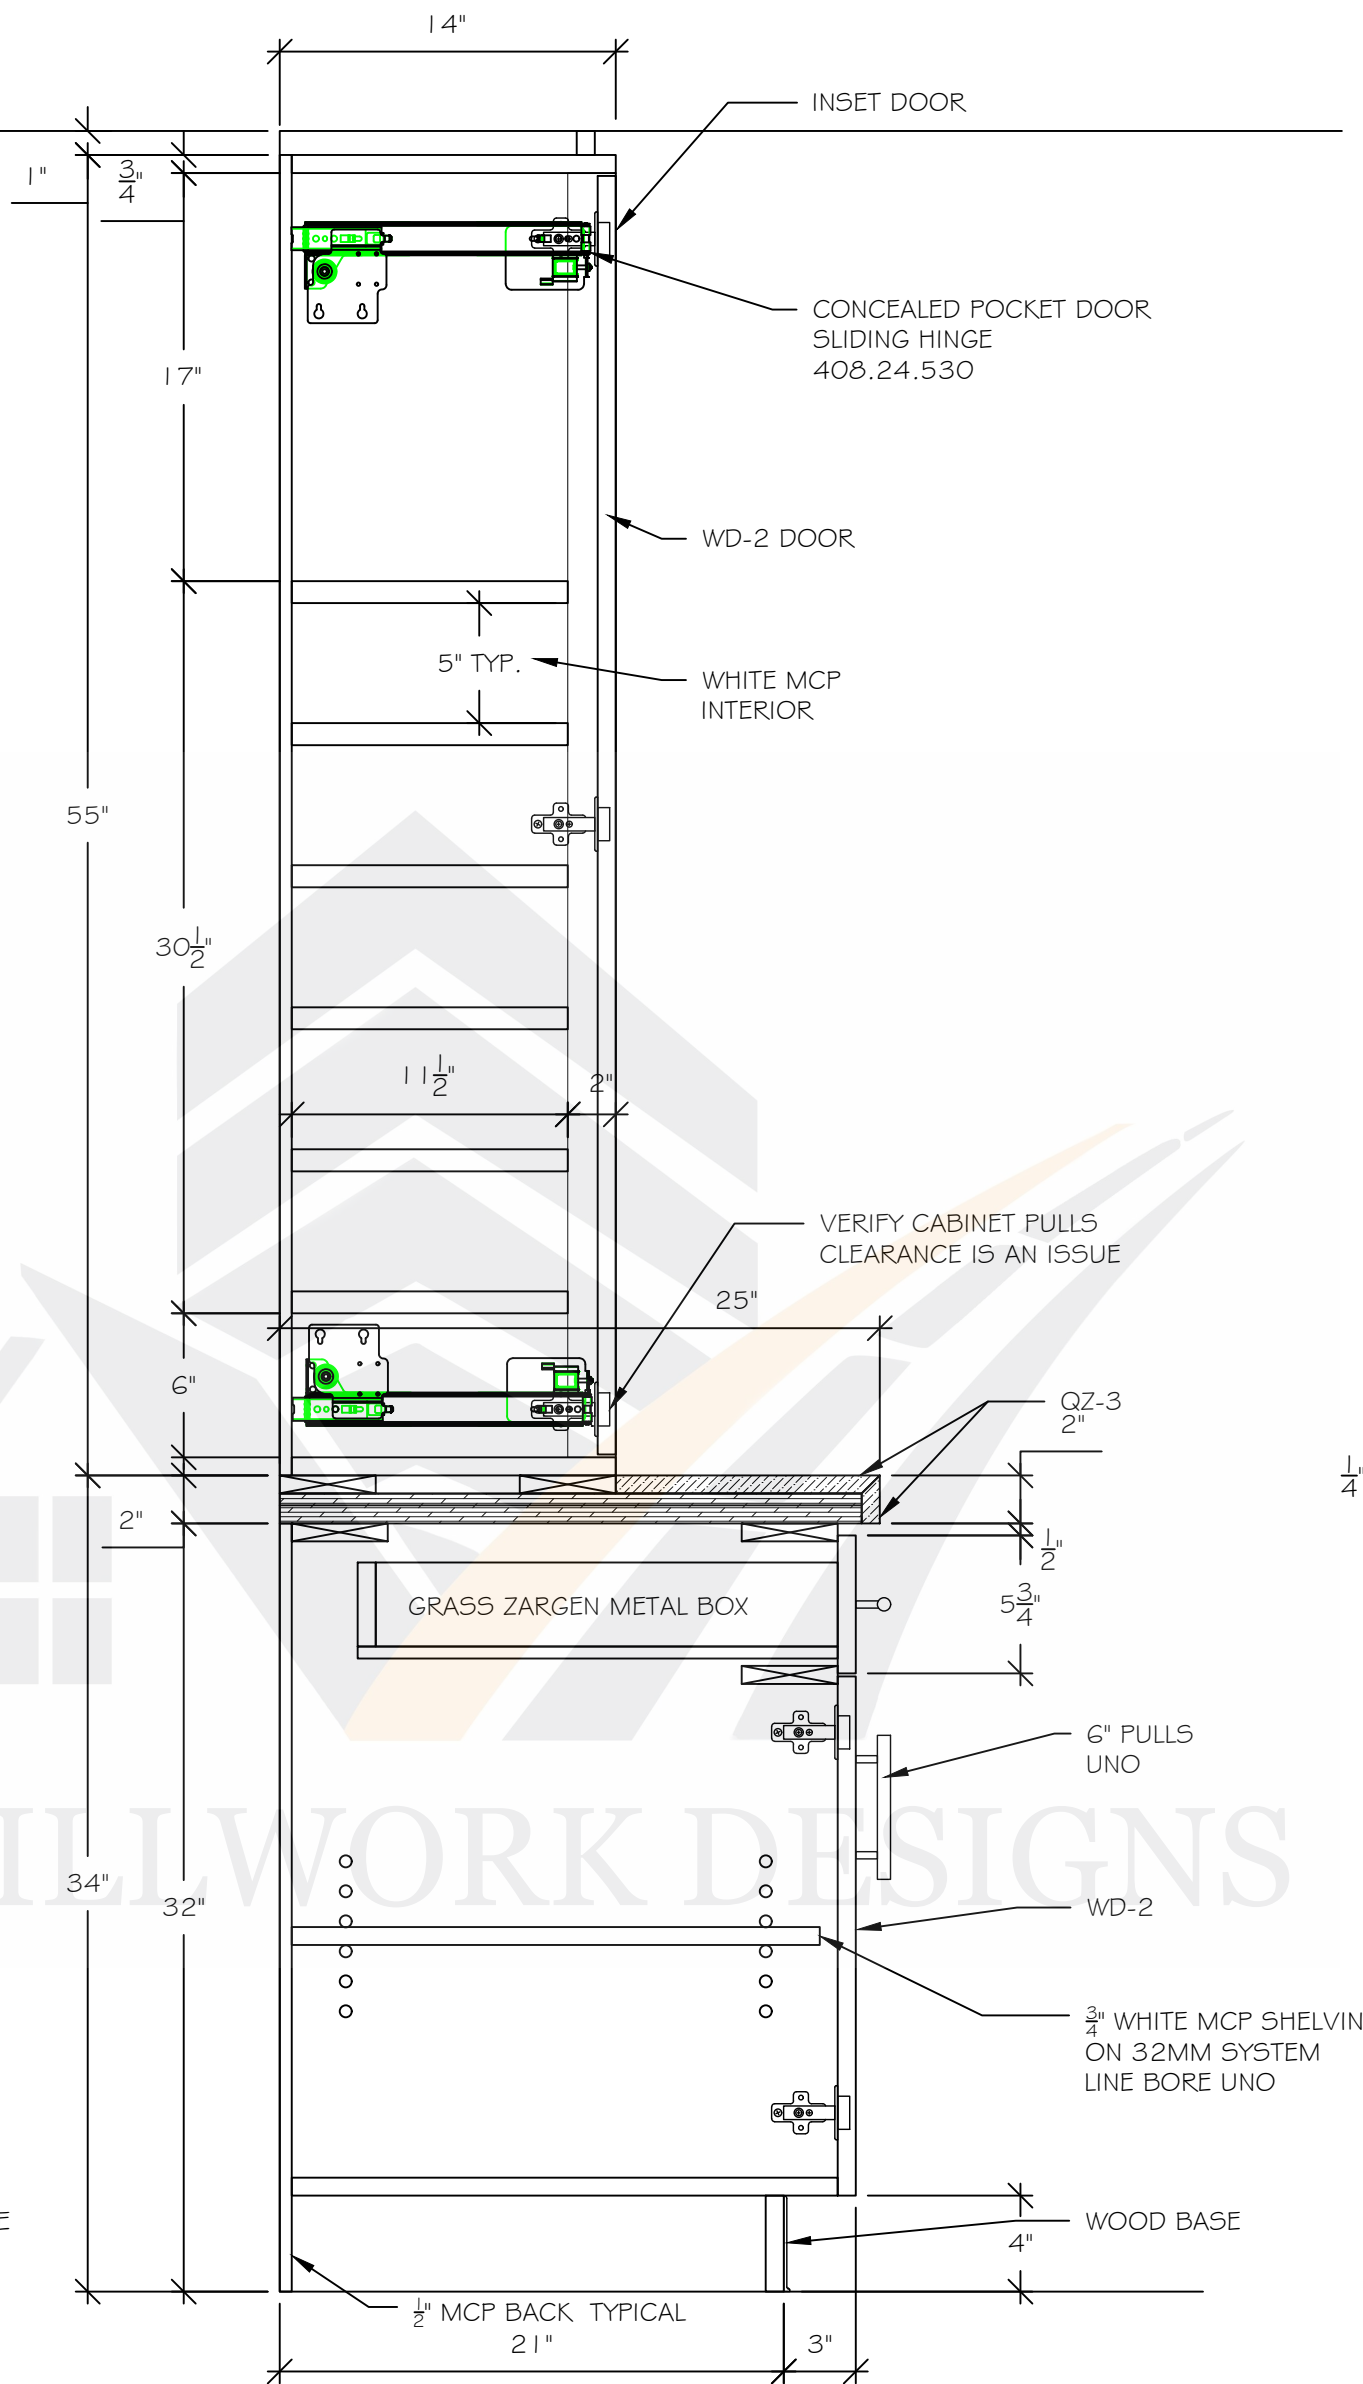

H SEC: CASEWORK
1-1/2" = 1'-0" Arch. Ref.: 10/A6.59

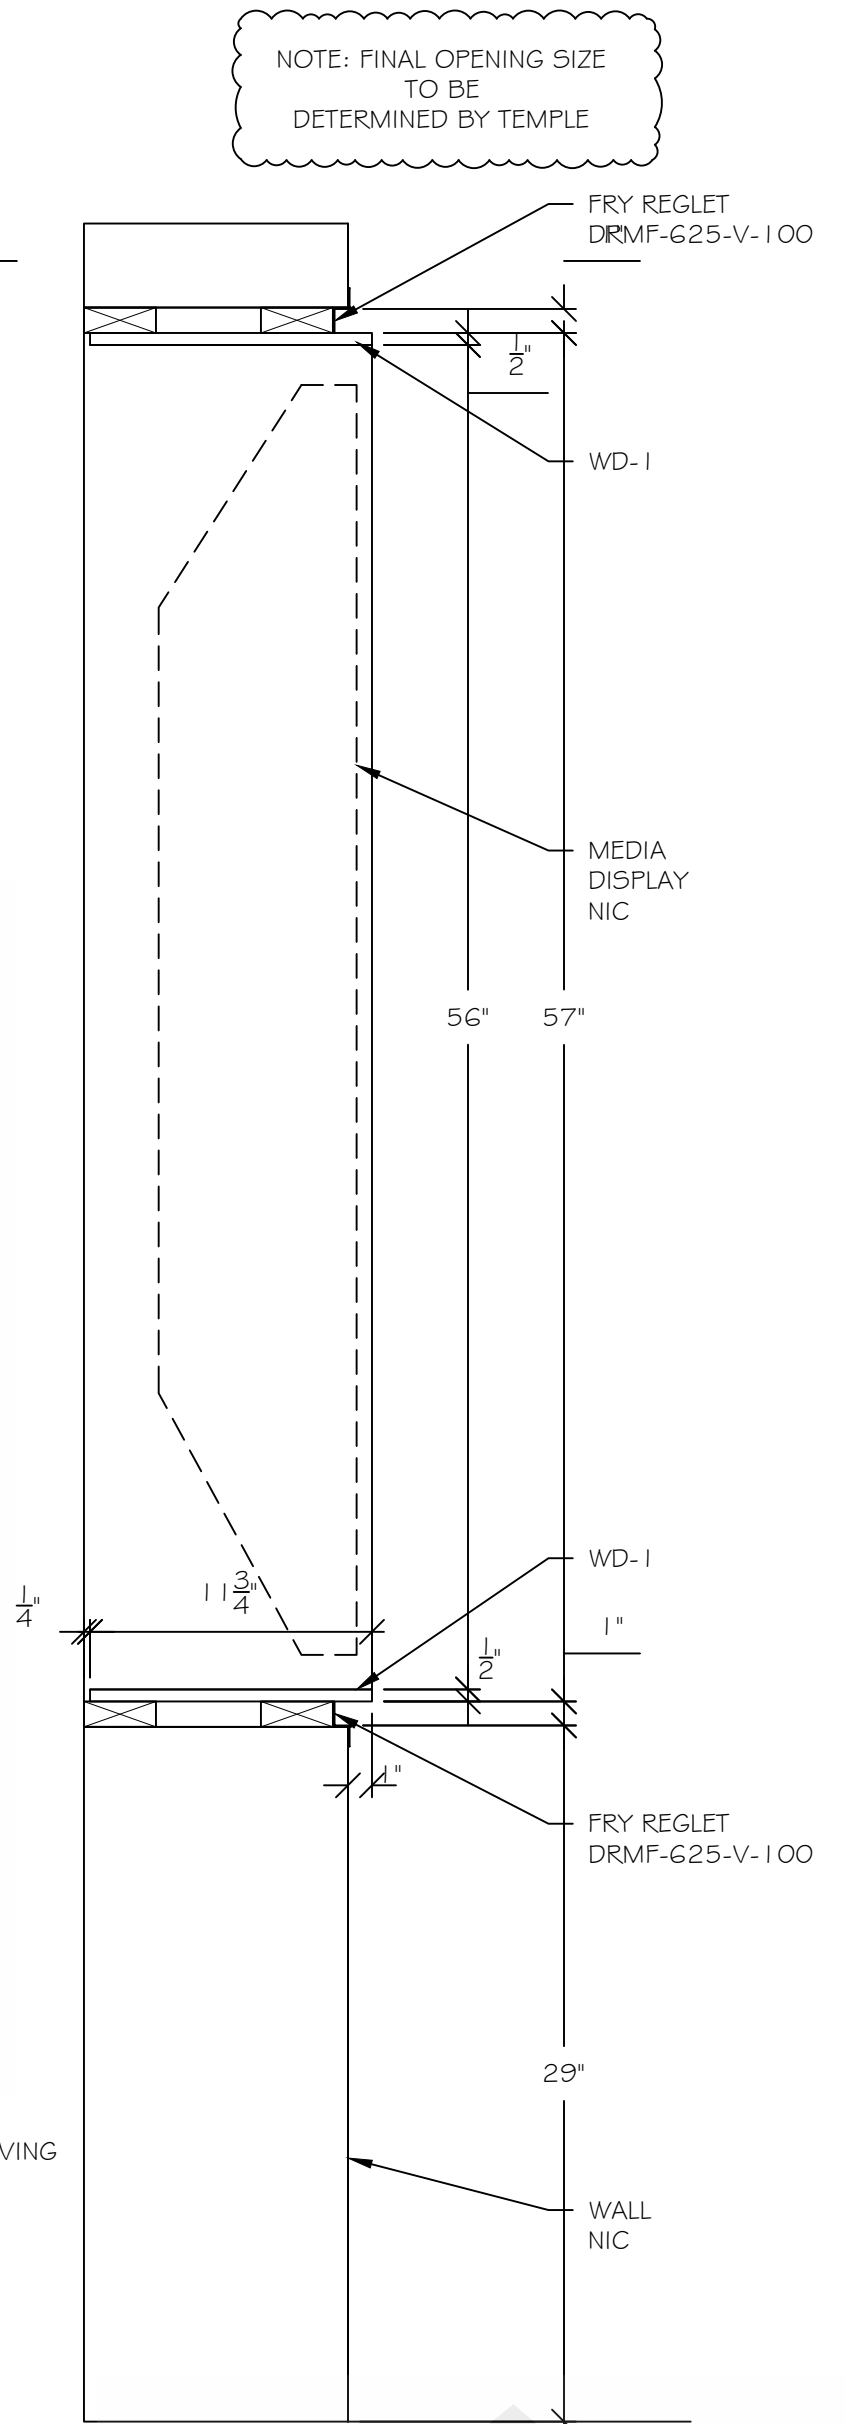

J SEC: CASEWORK
1-1/2" = 1'-0" Arch. Ref.: 13/A6.58