




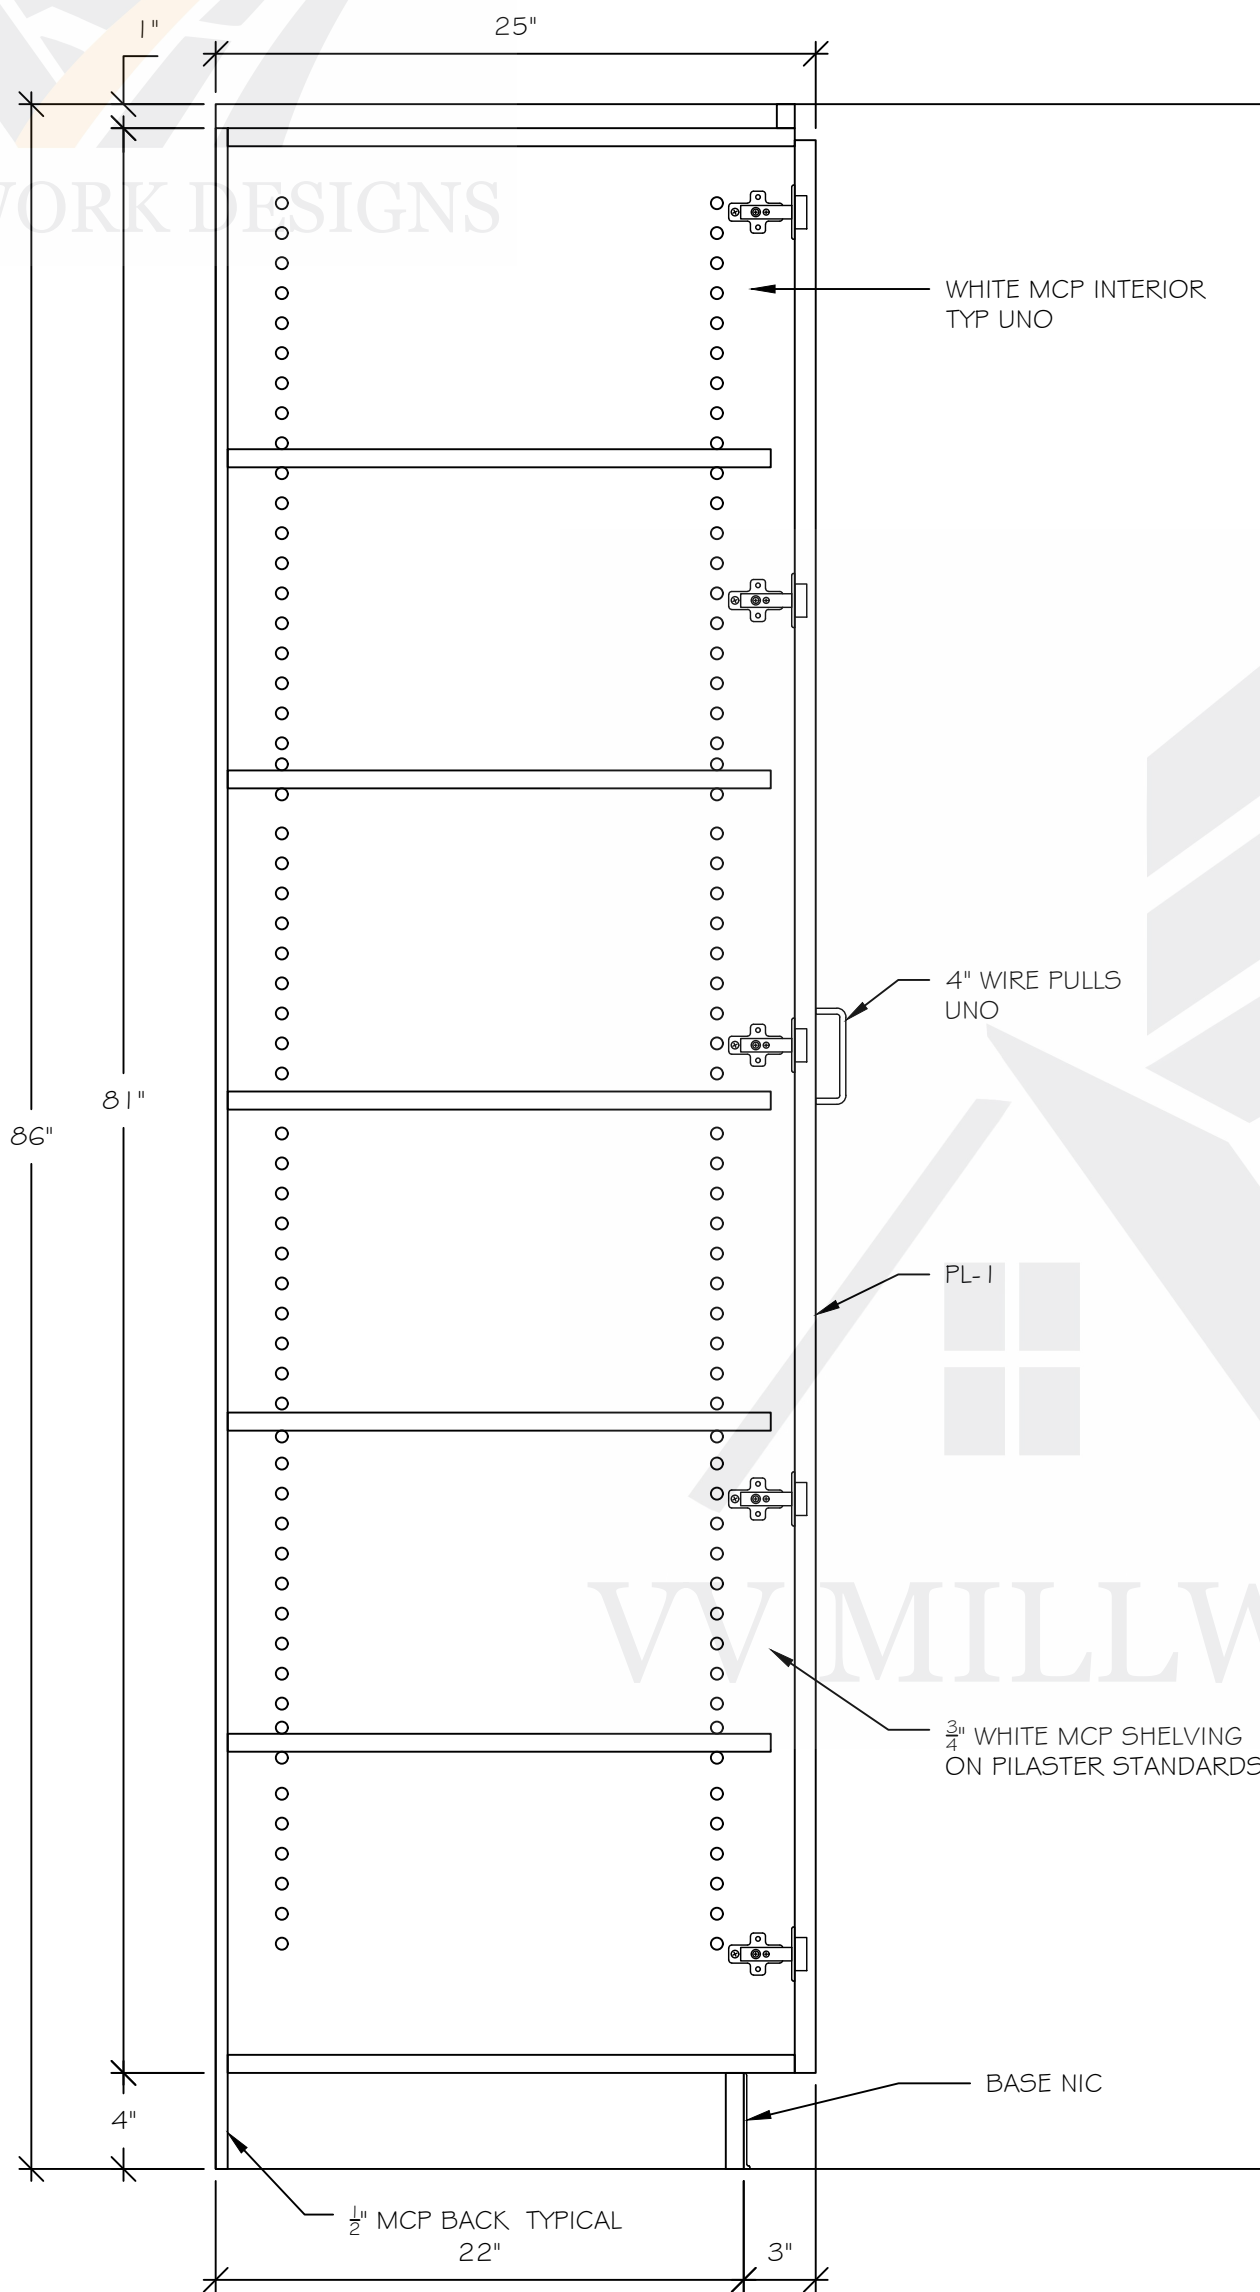


B SEC: CASEWORK
1-1/2" = 1'-0" Arch. Ref.: 12/A7.04

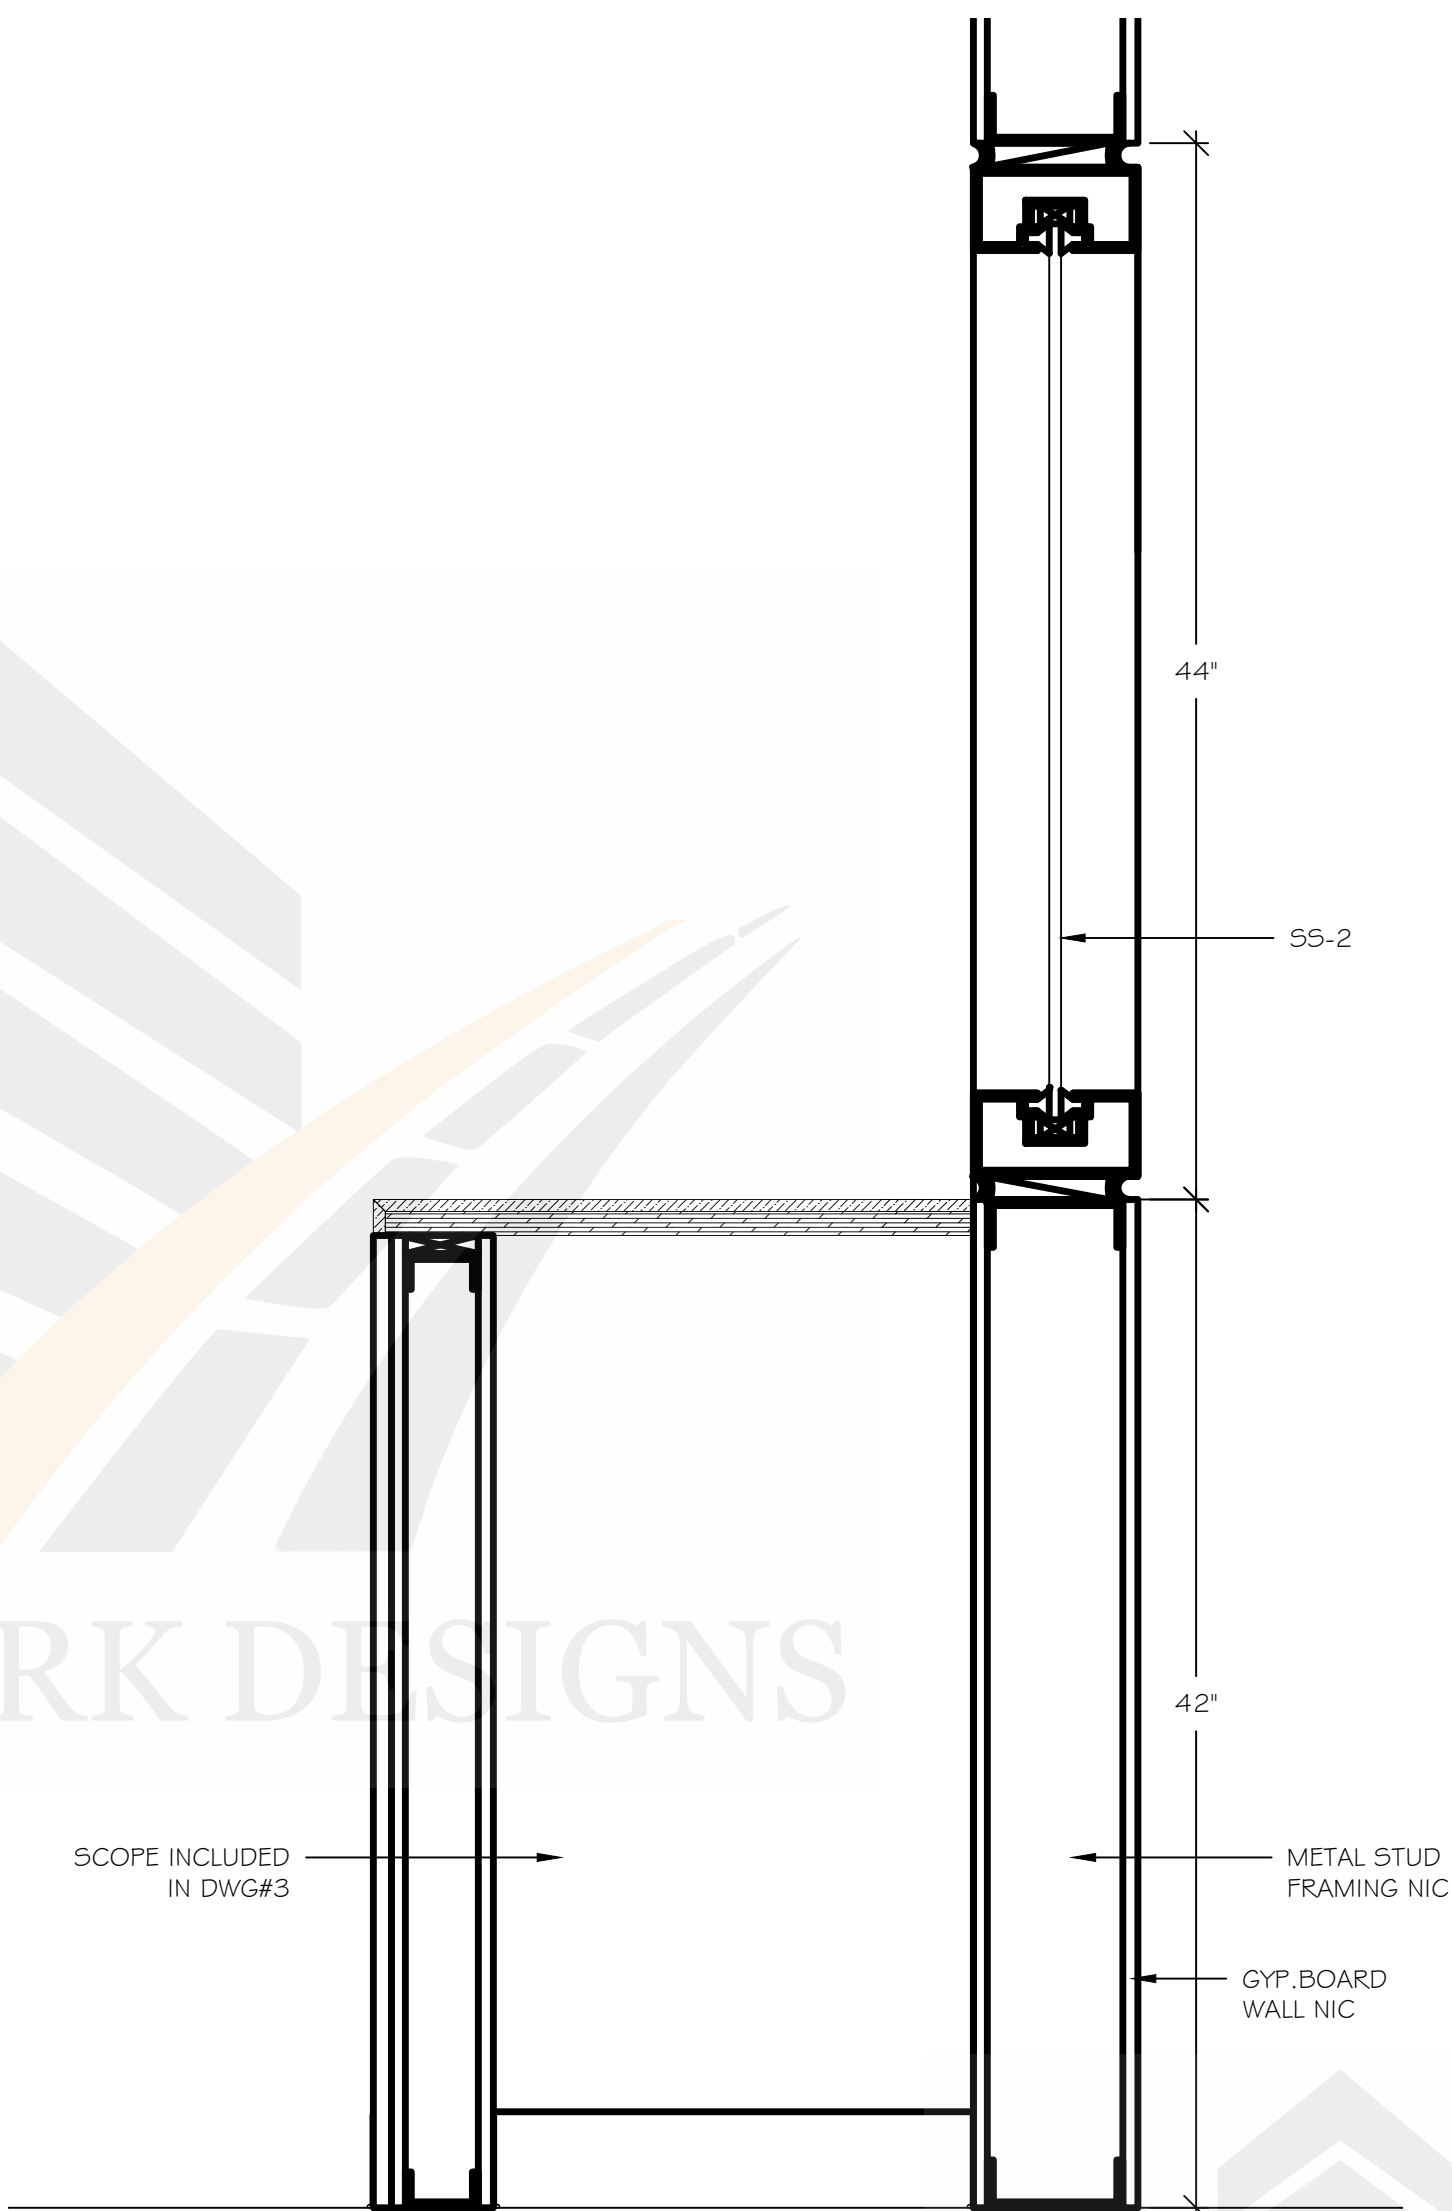


C SEC: CASEWORK
1-1/2" = 1'-0" Arch. Ref.: 6/A7.04

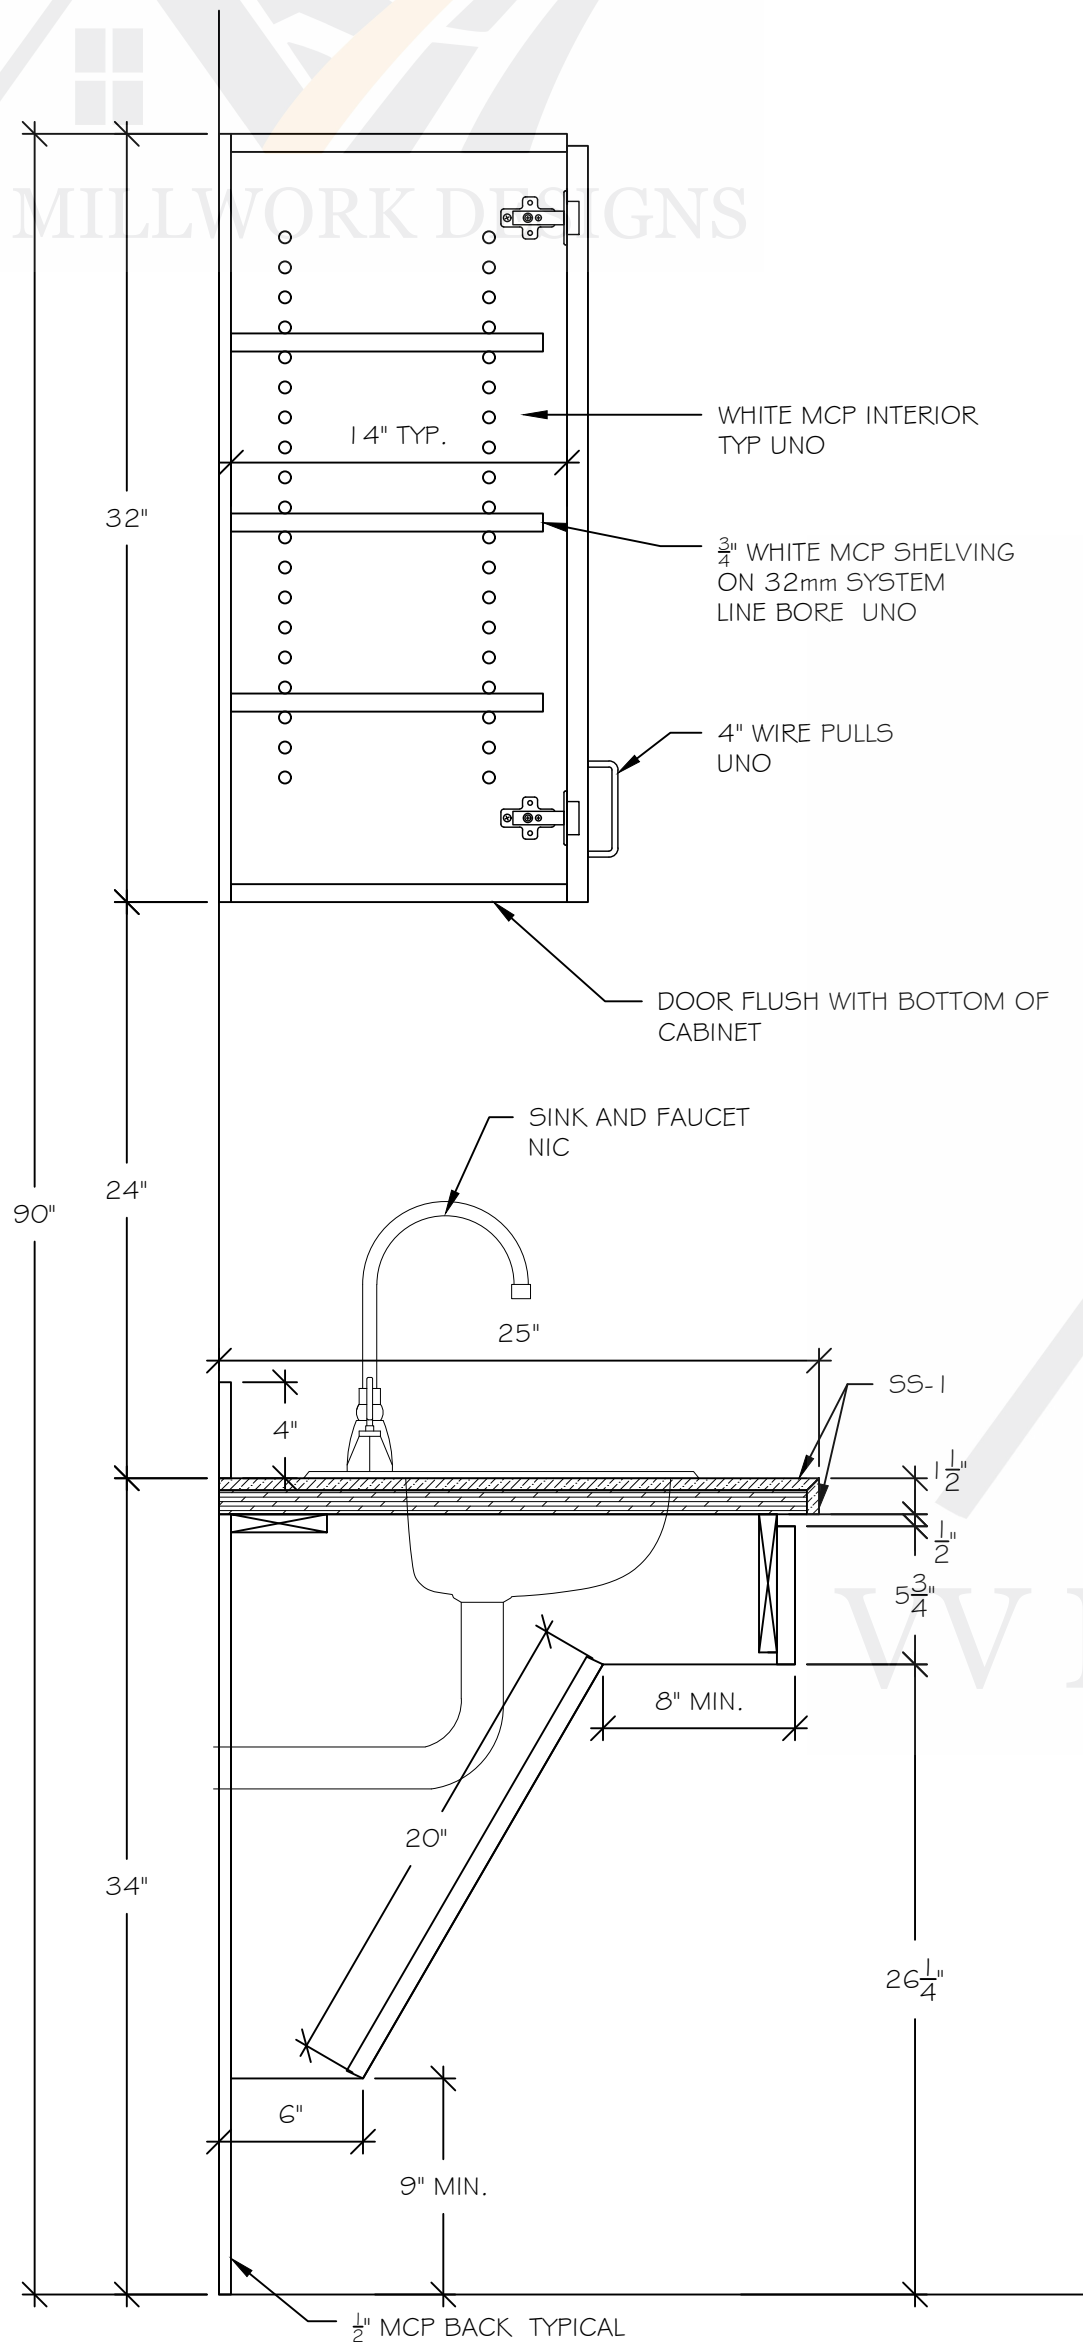


A SEC: CASEWORK
1-1/2" = 1'-0"
Arch. Ref.: NONE

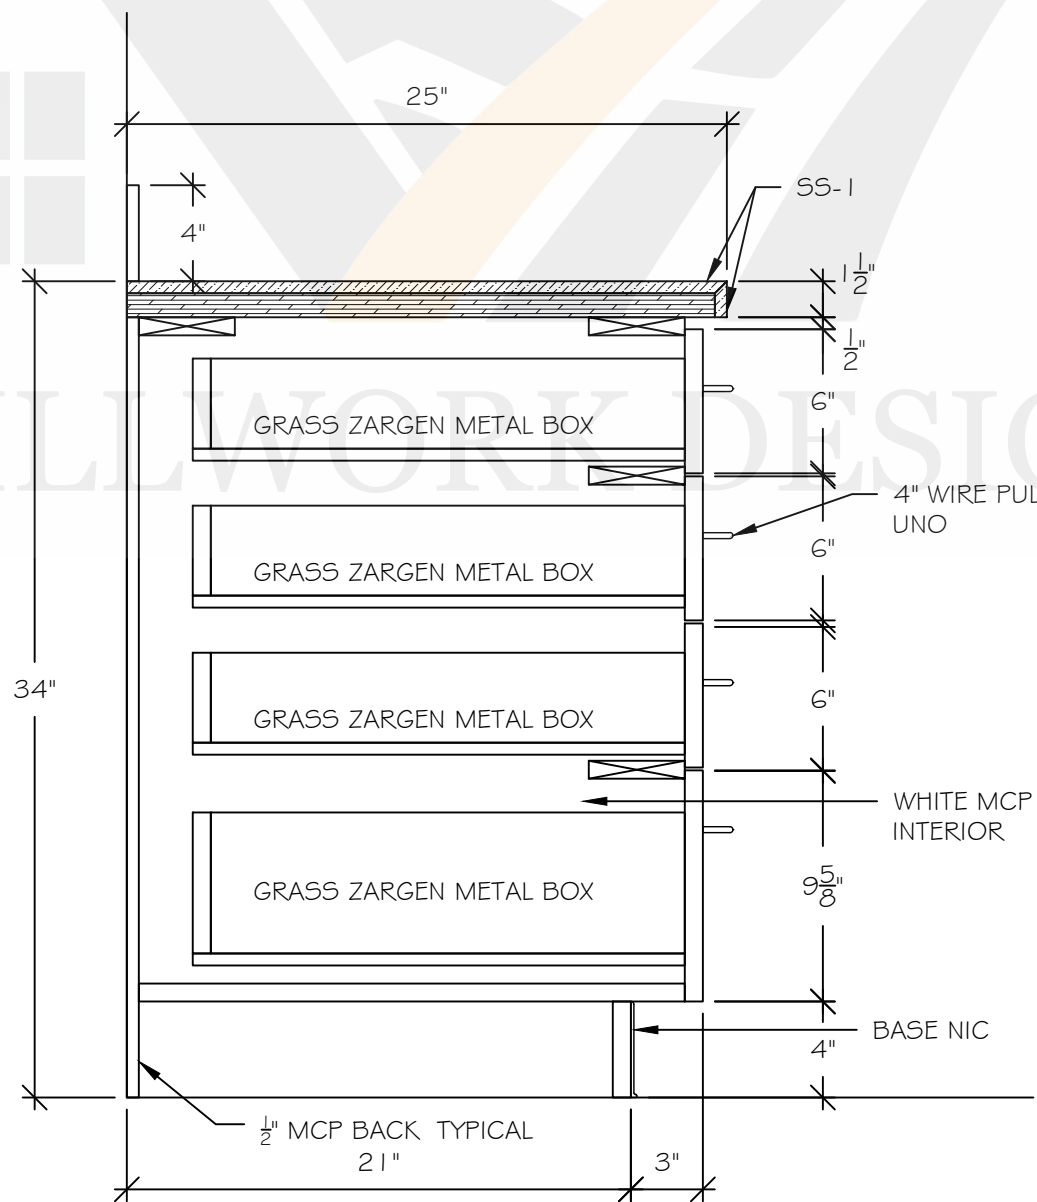

B SEC: CASEWORK
1-1/2" = 1'-0"
Arch. Ref.: NONE

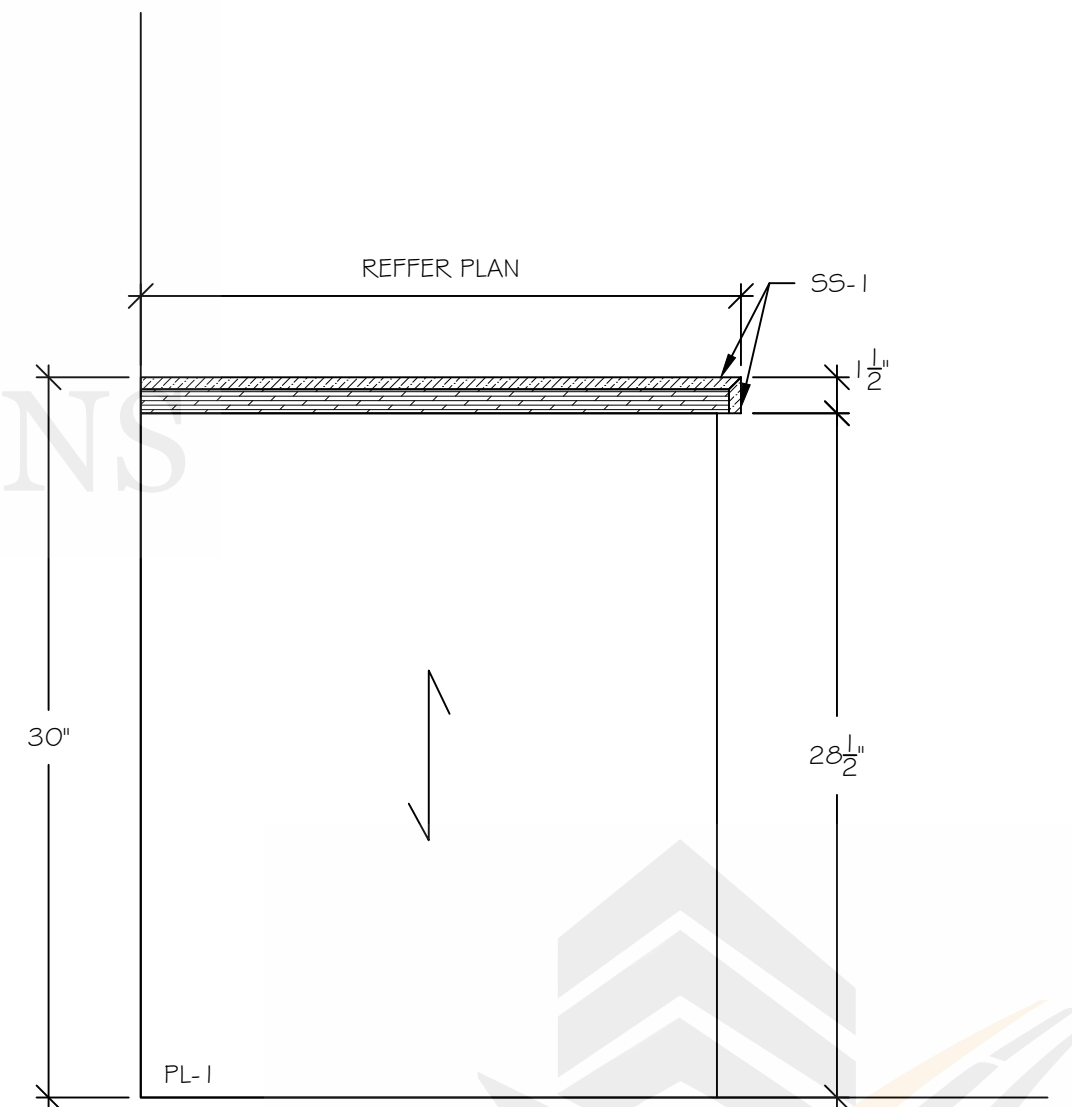


C SEC: CASEWORK
1-1/2" = 1'-0"
Arch. Ref.: NONE

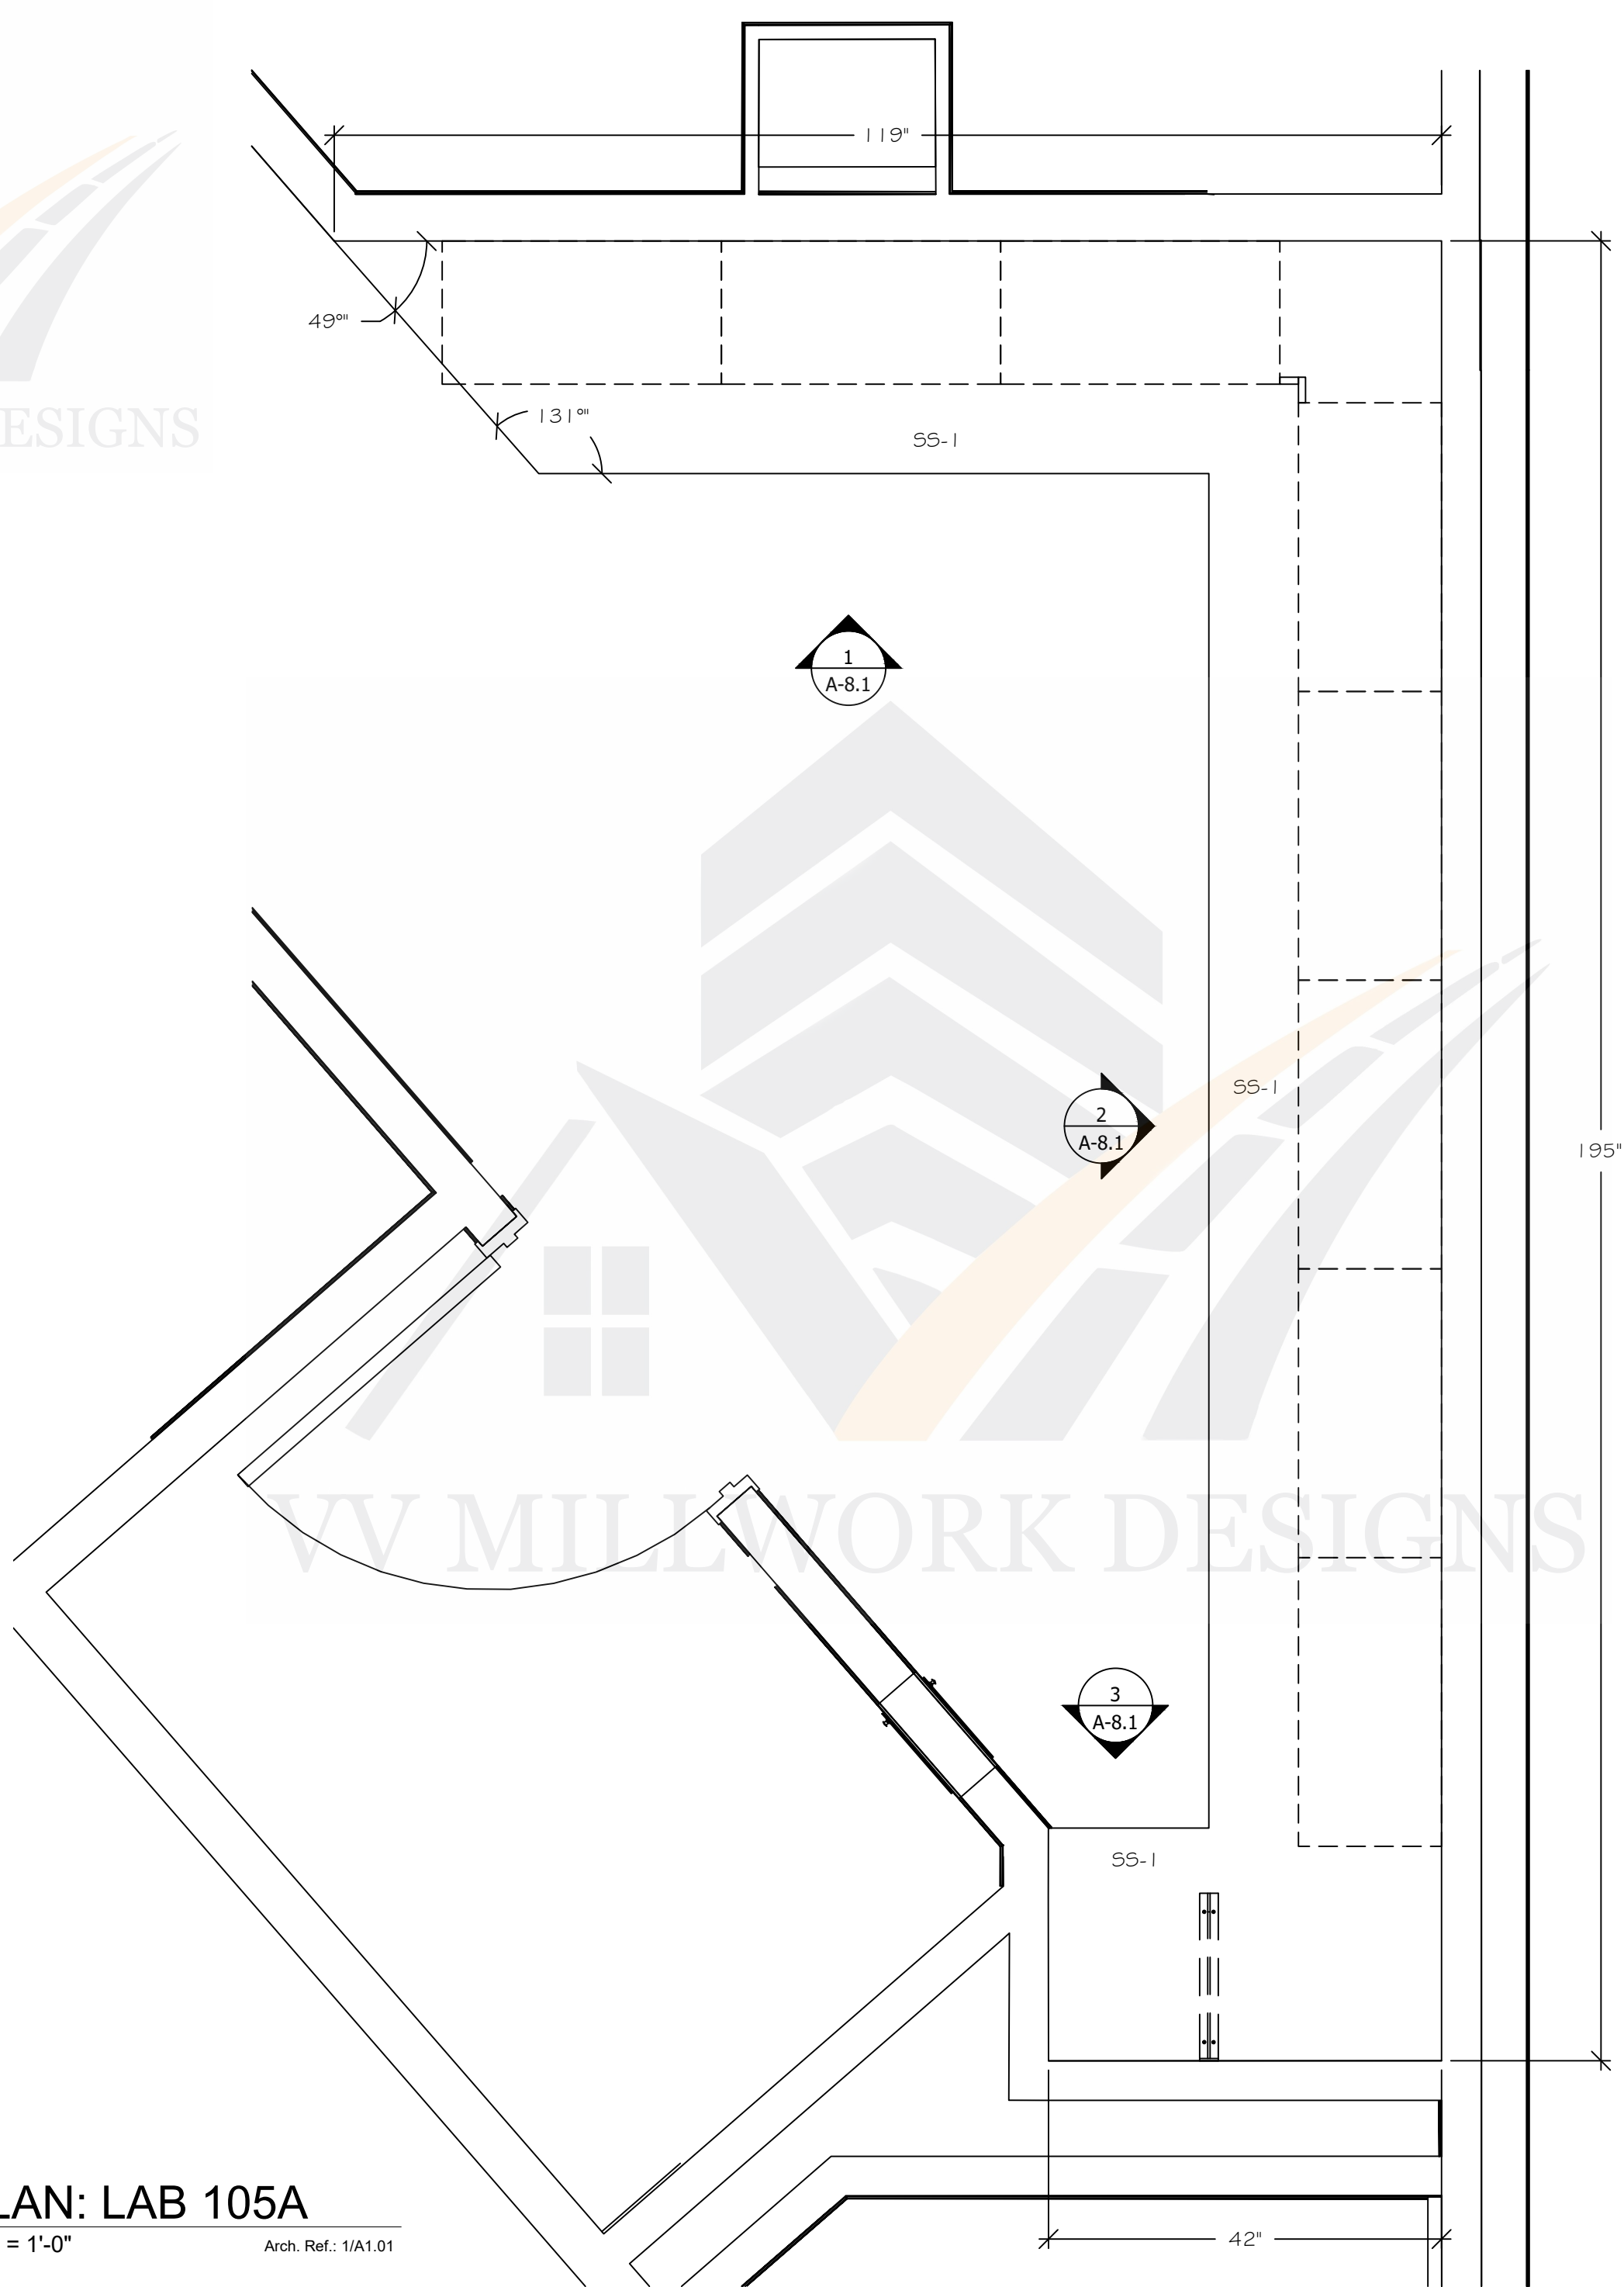


1 PLAN: LAB 105A
3/4" = 1'-0" Arch. Ref.: 1/A1.01



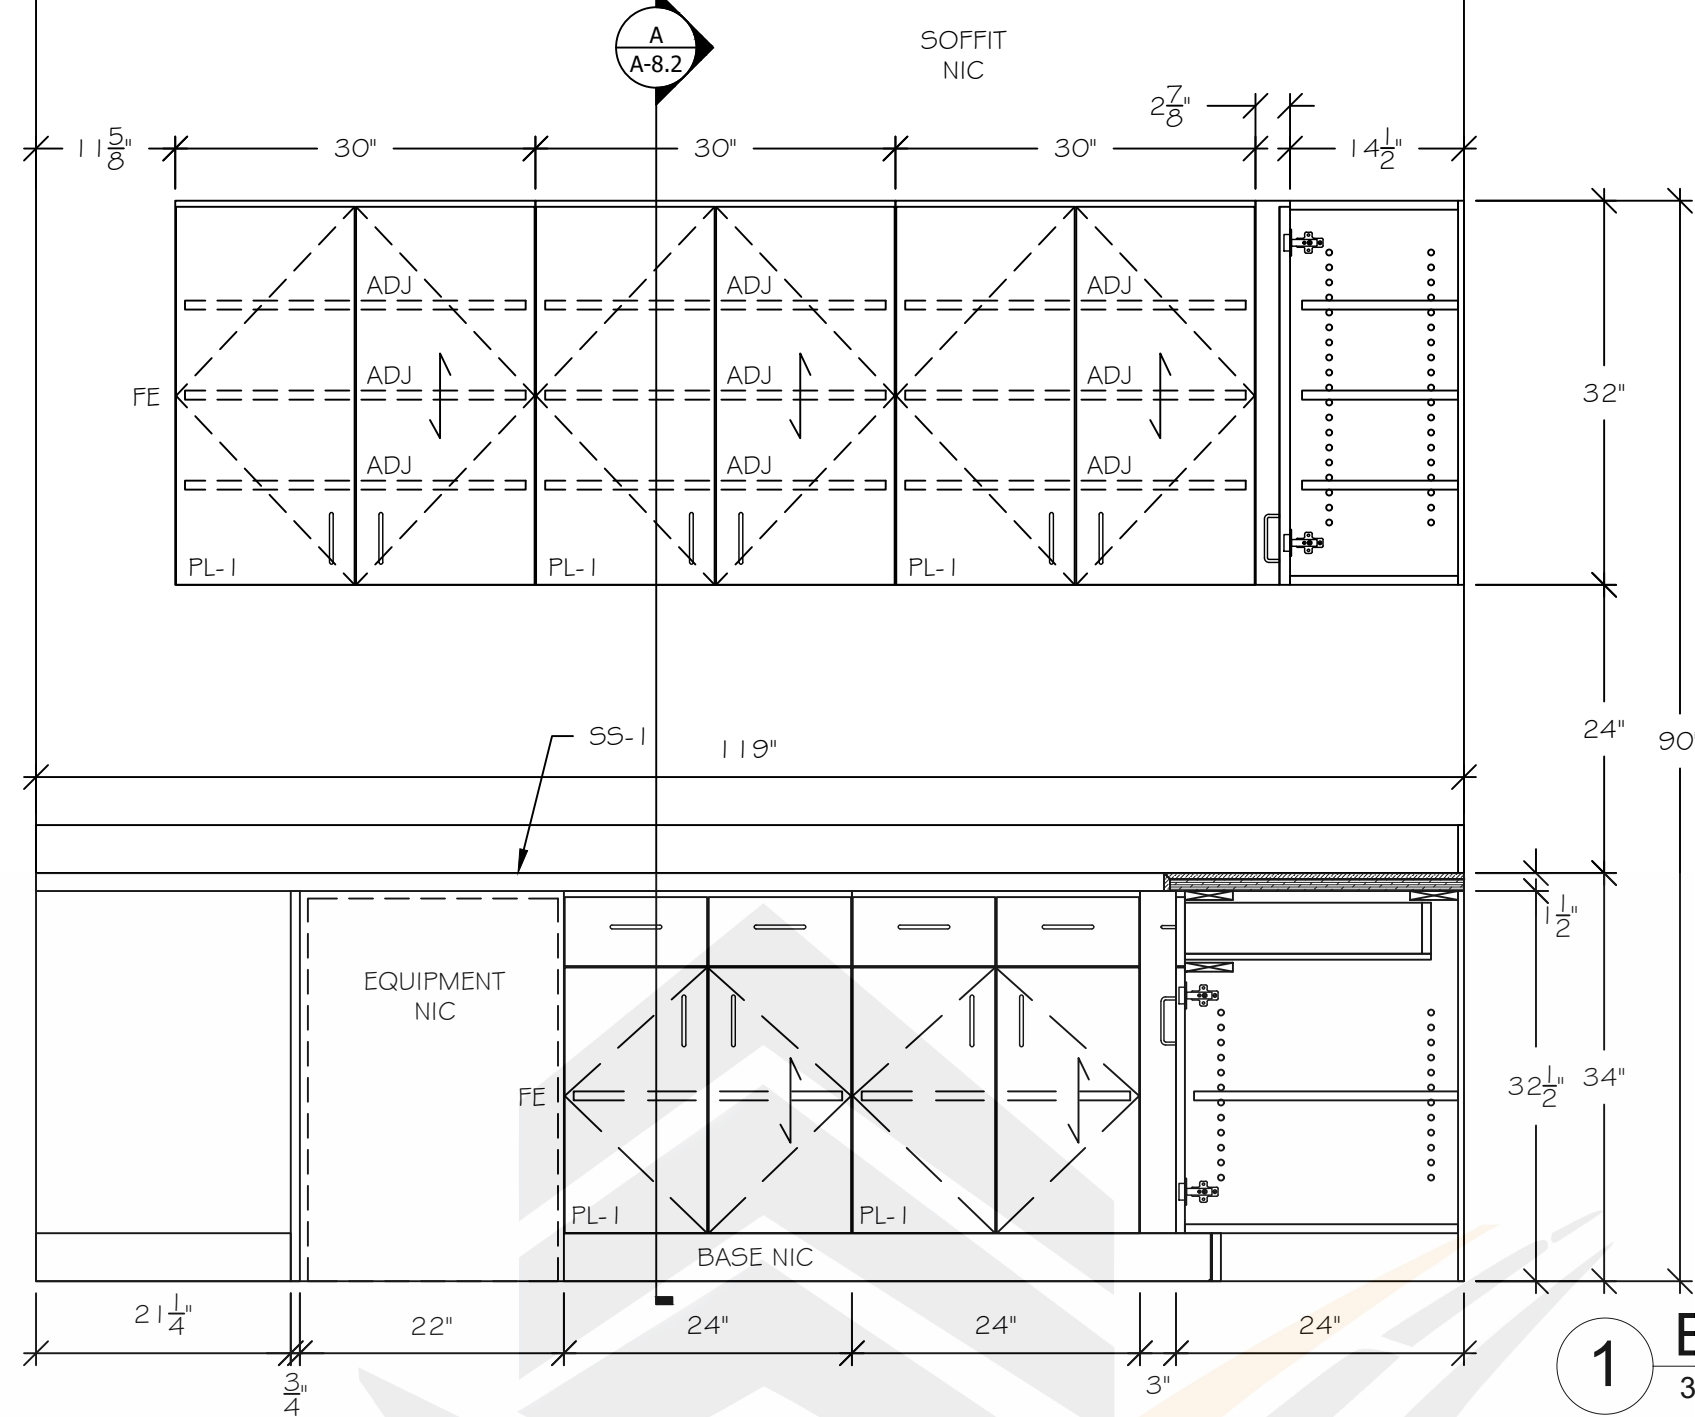


1 ELEV: LAB 105A
3/4" = 1'-0"

Arch. Ref.: 3/A7.02

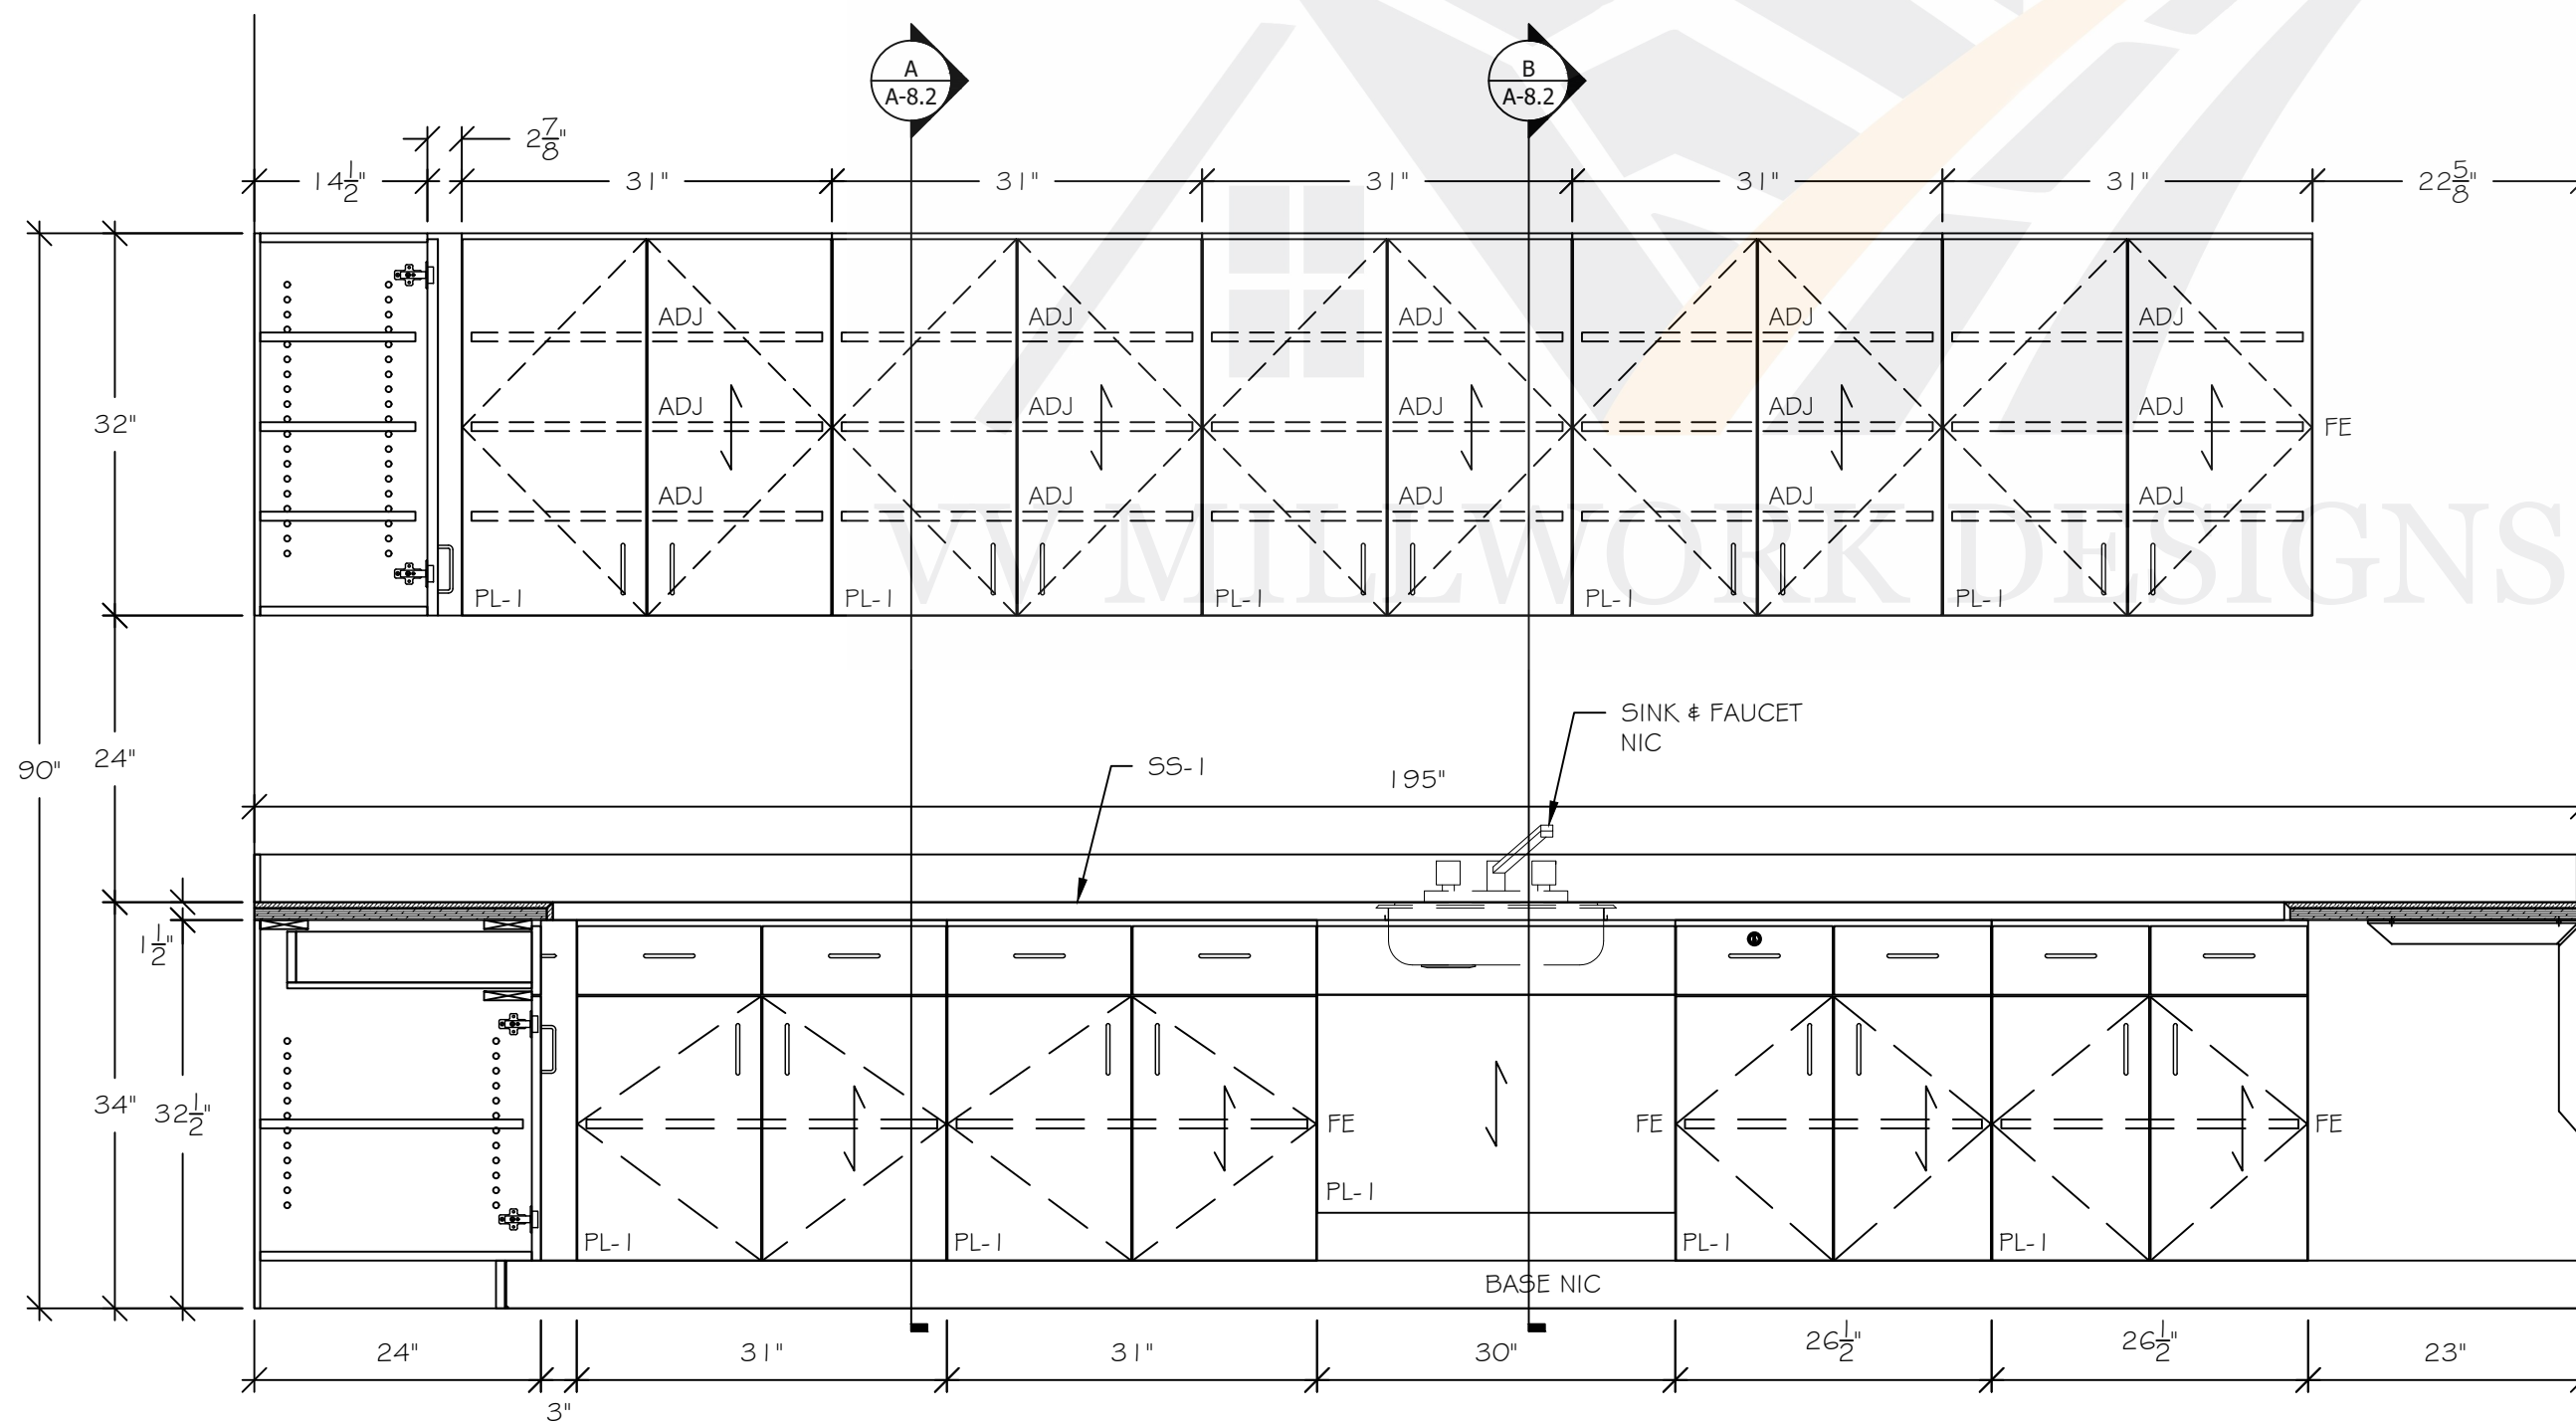


2 ELEV: LAB 105A
3/4" = 1'-0"

Arch. Ref.: 2/A7.02

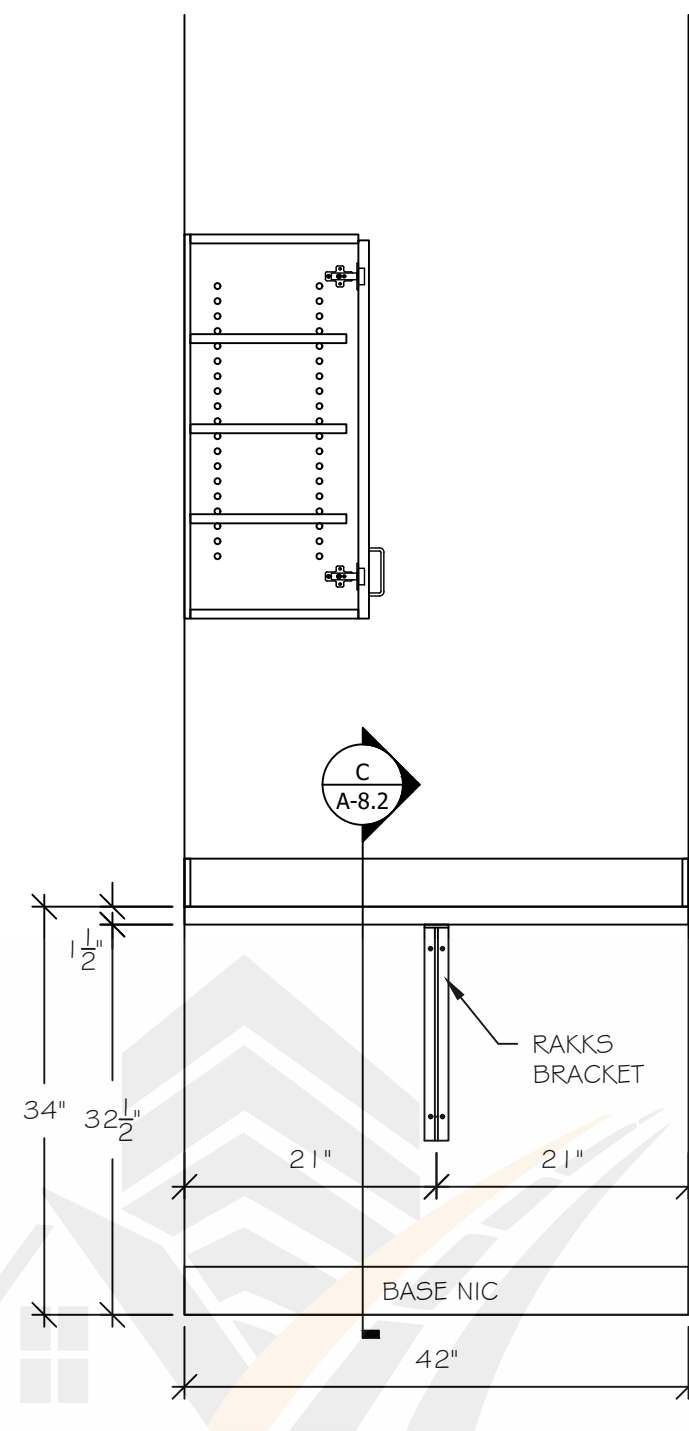


3 ELEV: LAB 105A
3/4" = 1'-0"


Arch. Ref.: 4/A7.02

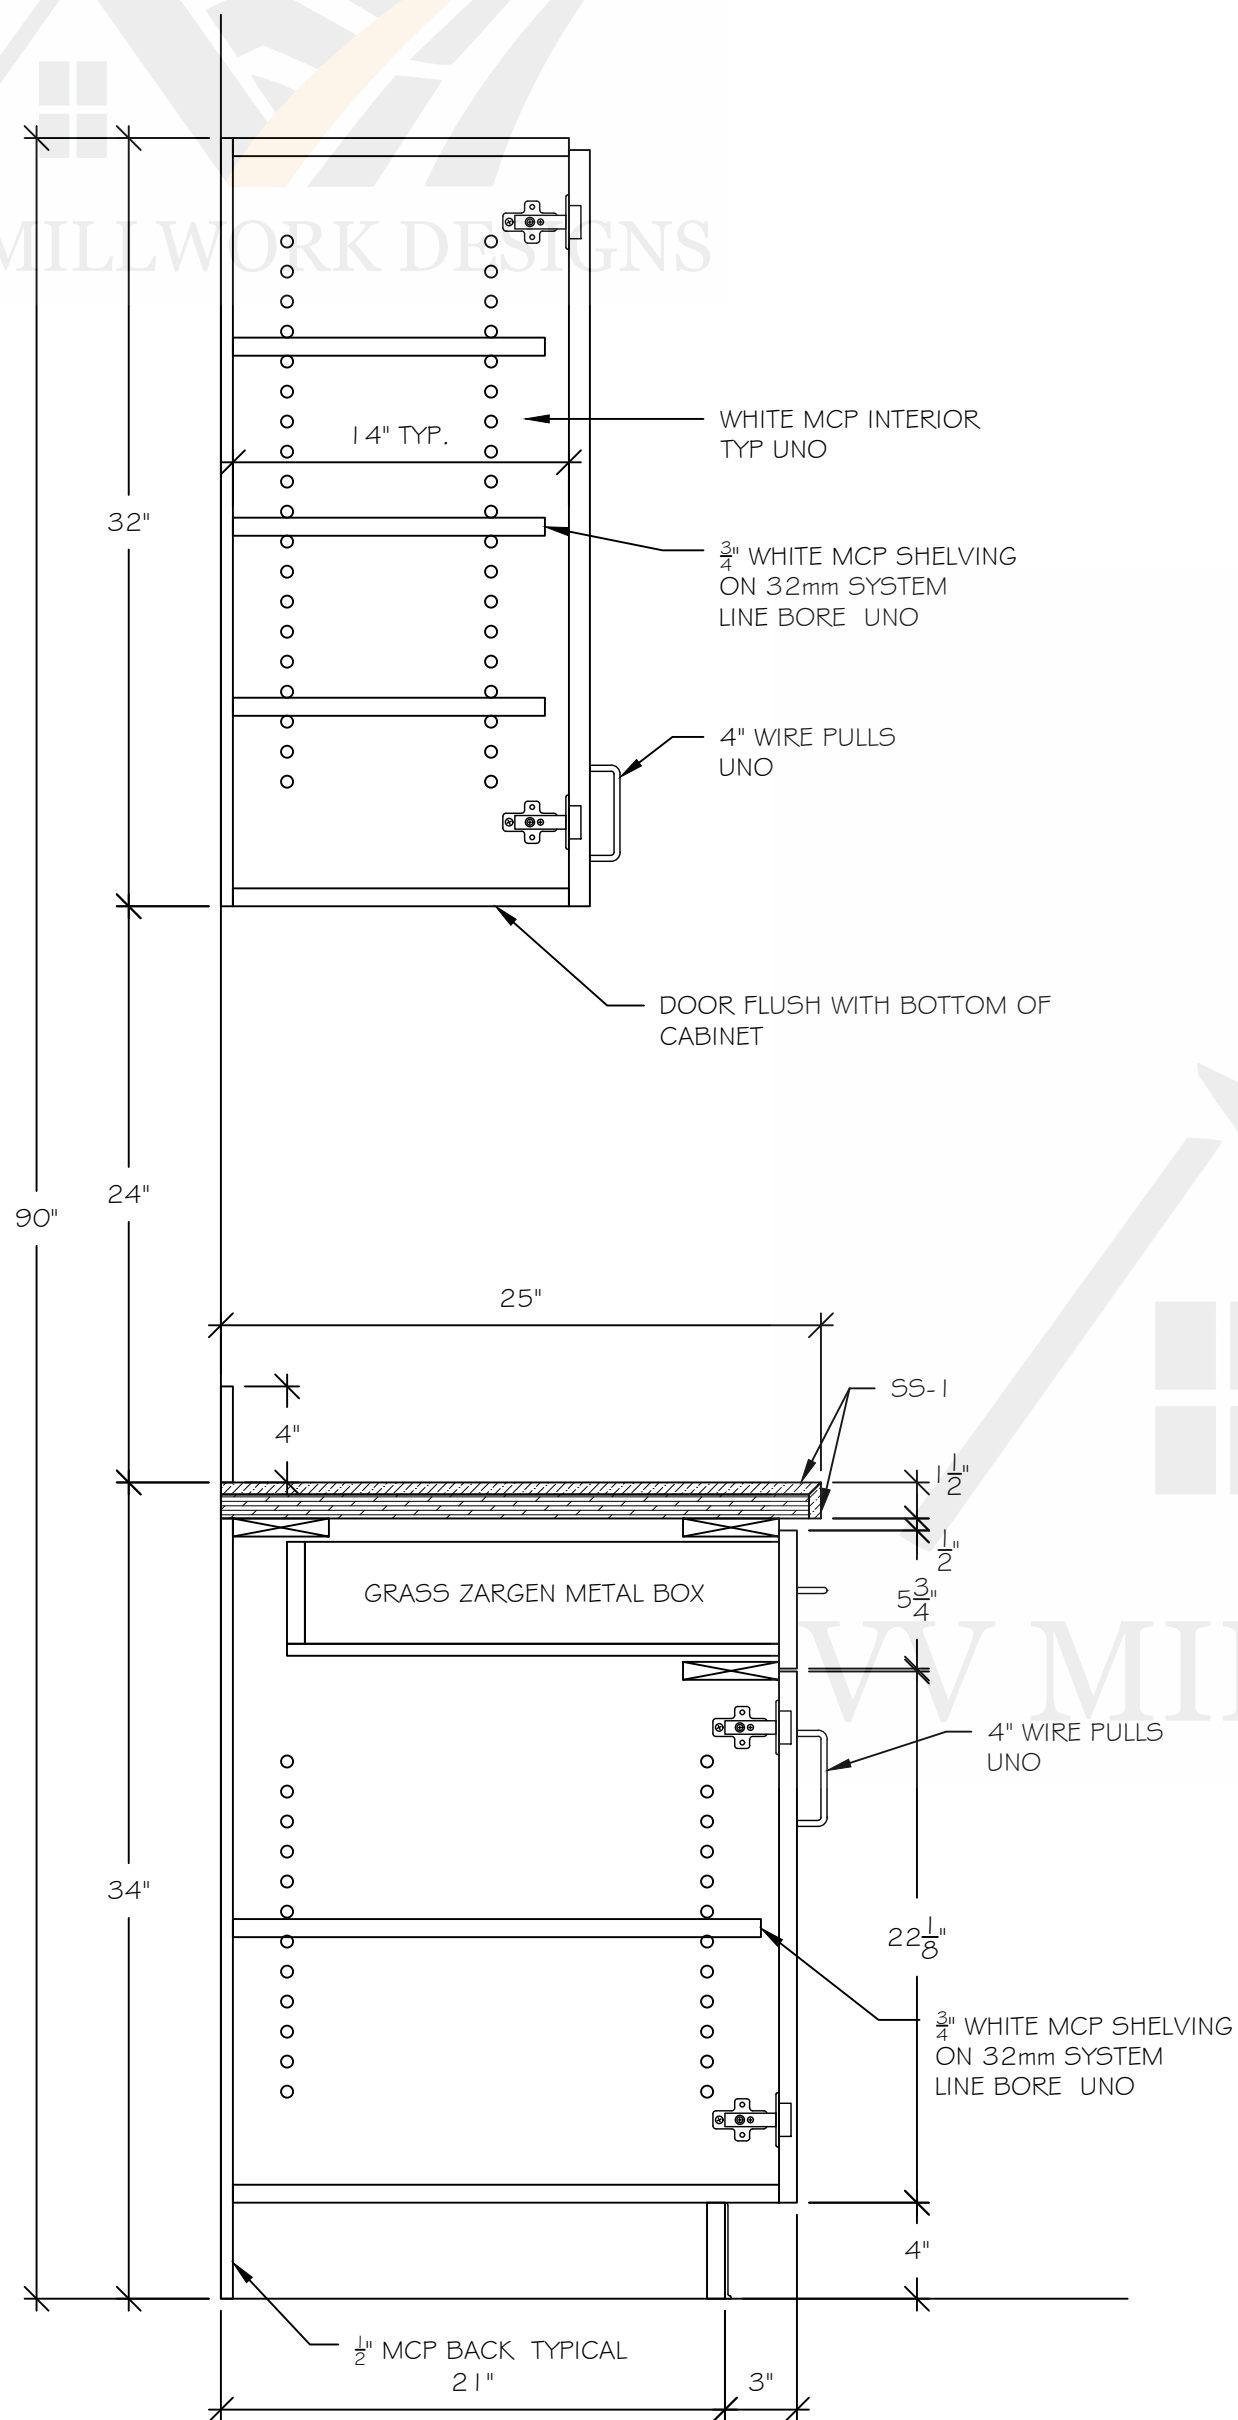


A SEC: CASEWORK
1-1/2" = 1'-0" Arch. Ref.: NONE

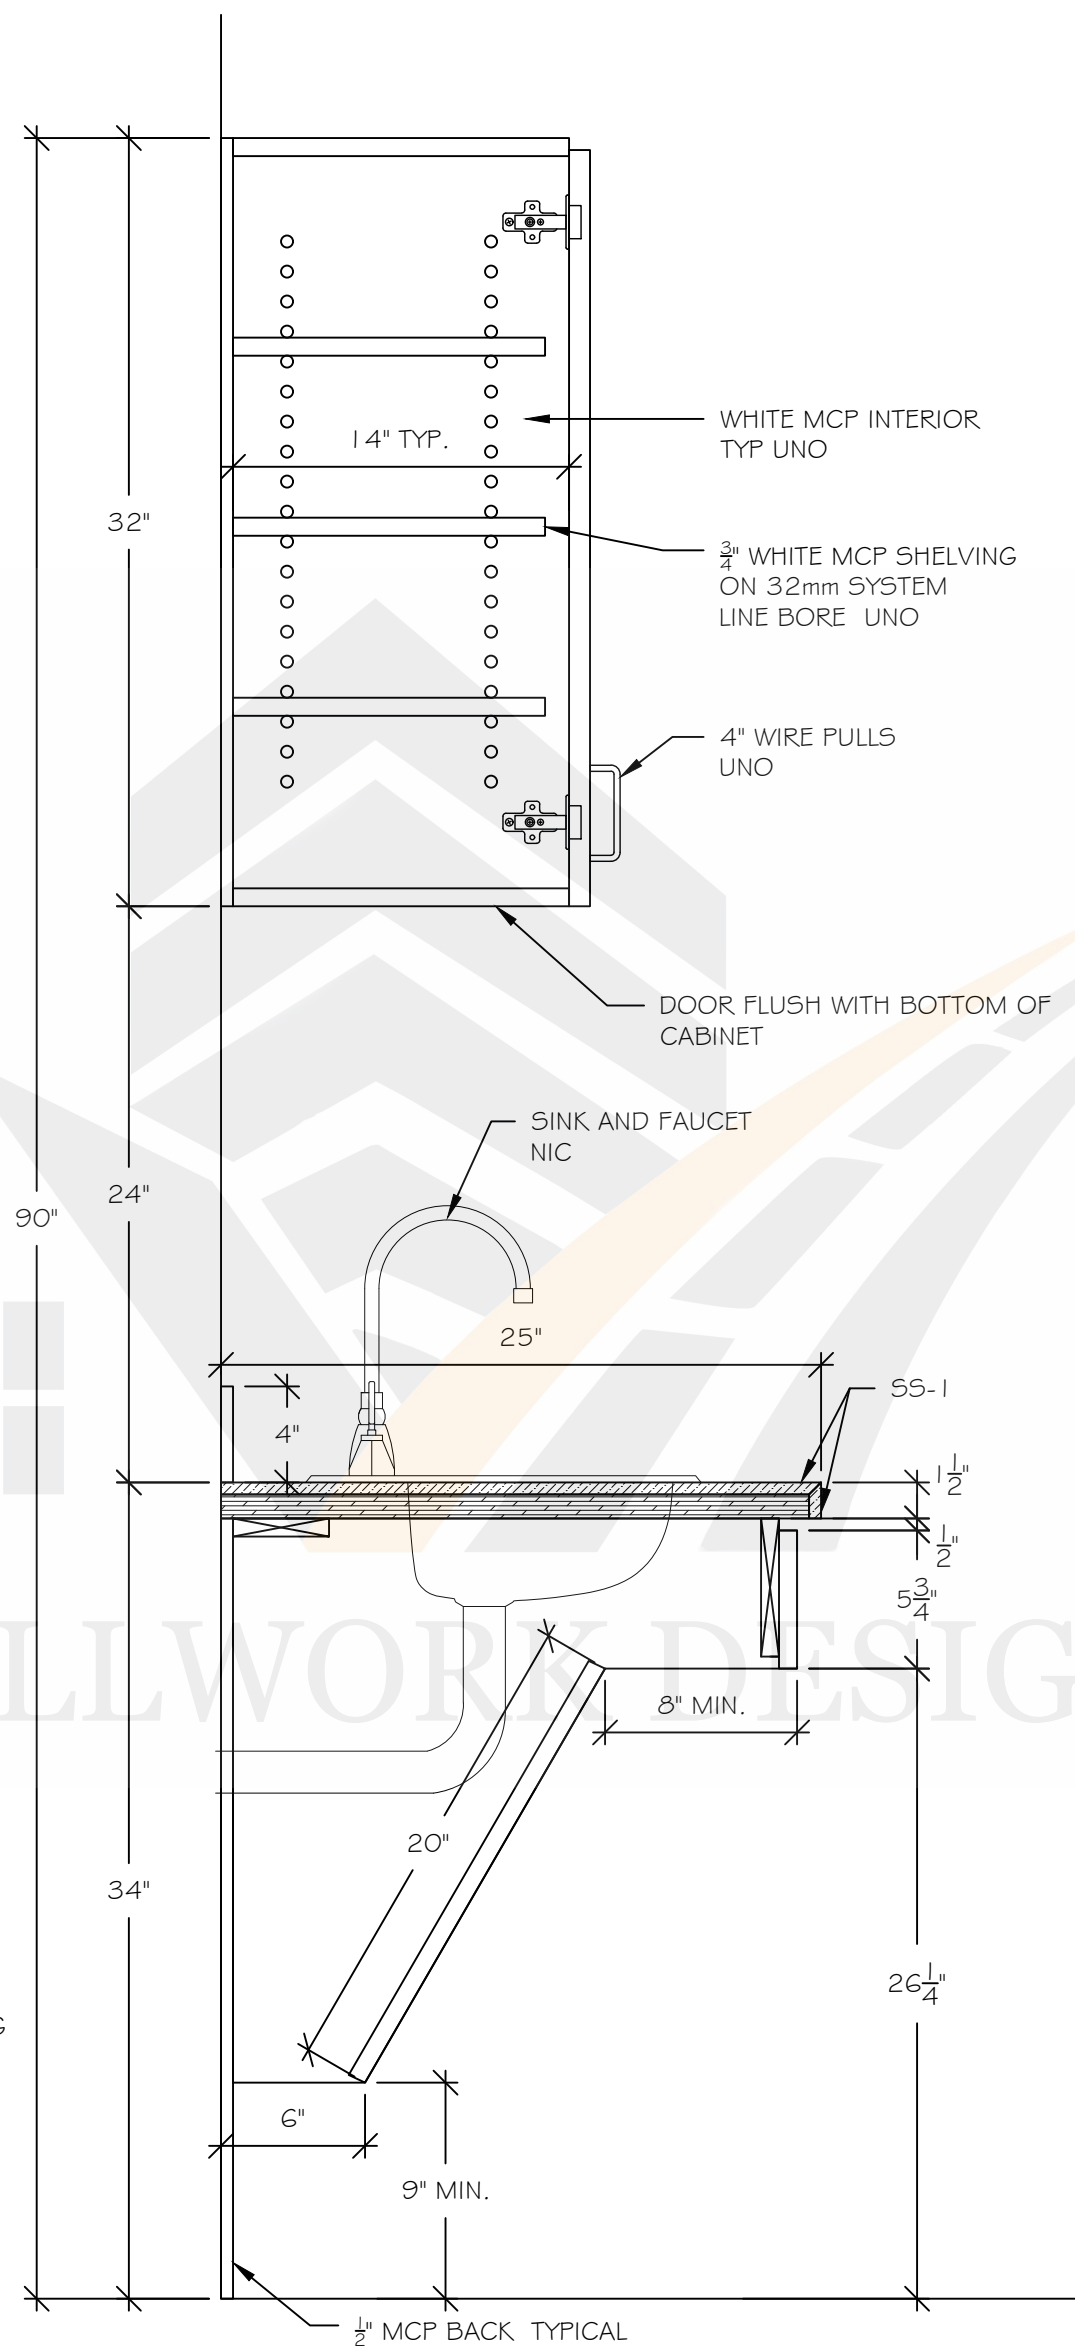


B SEC: CASEWORK
1-1/2" = 1'-0" Arch. Ref.: NONE

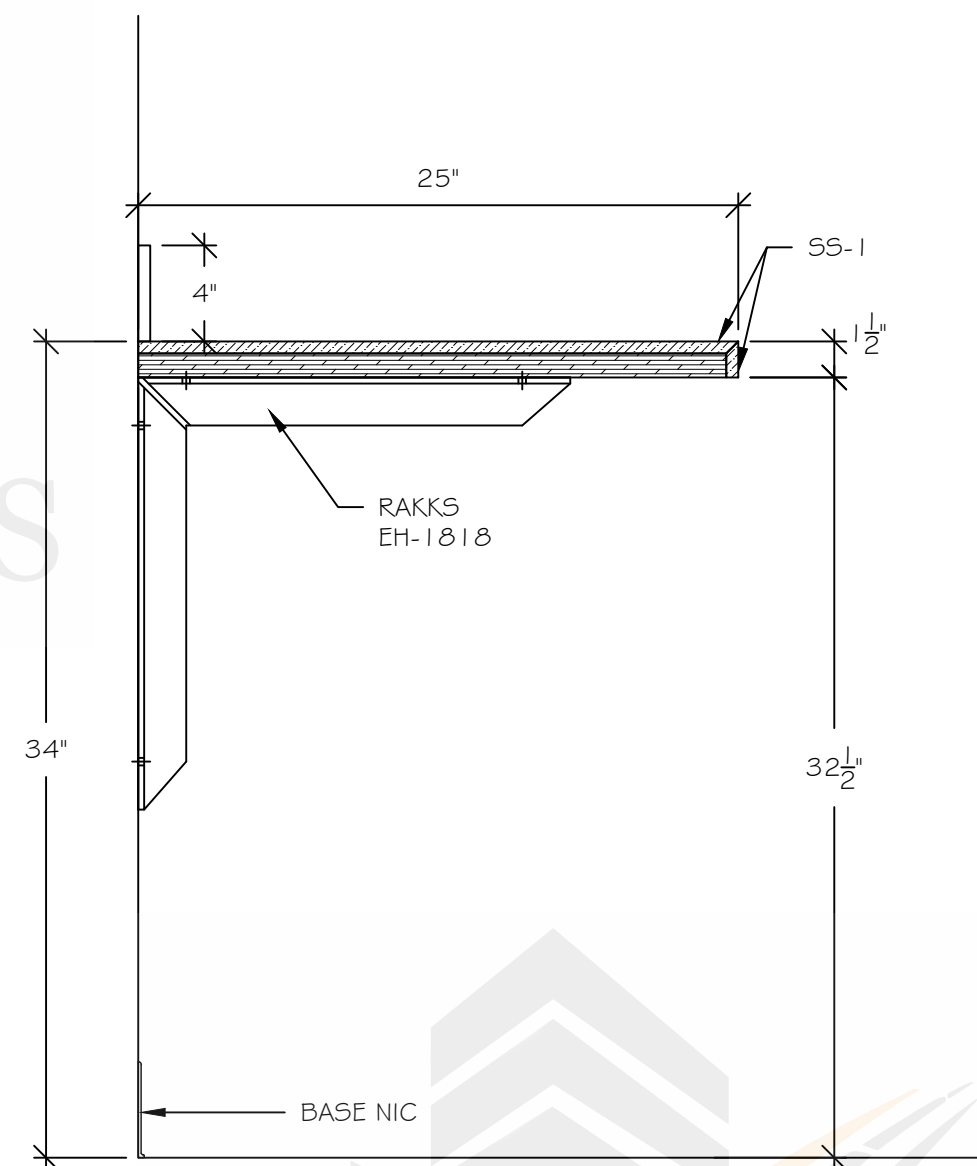


C SEC: CASEWORK
1-1/2" = 1'-0" Arch. Ref.: NONE

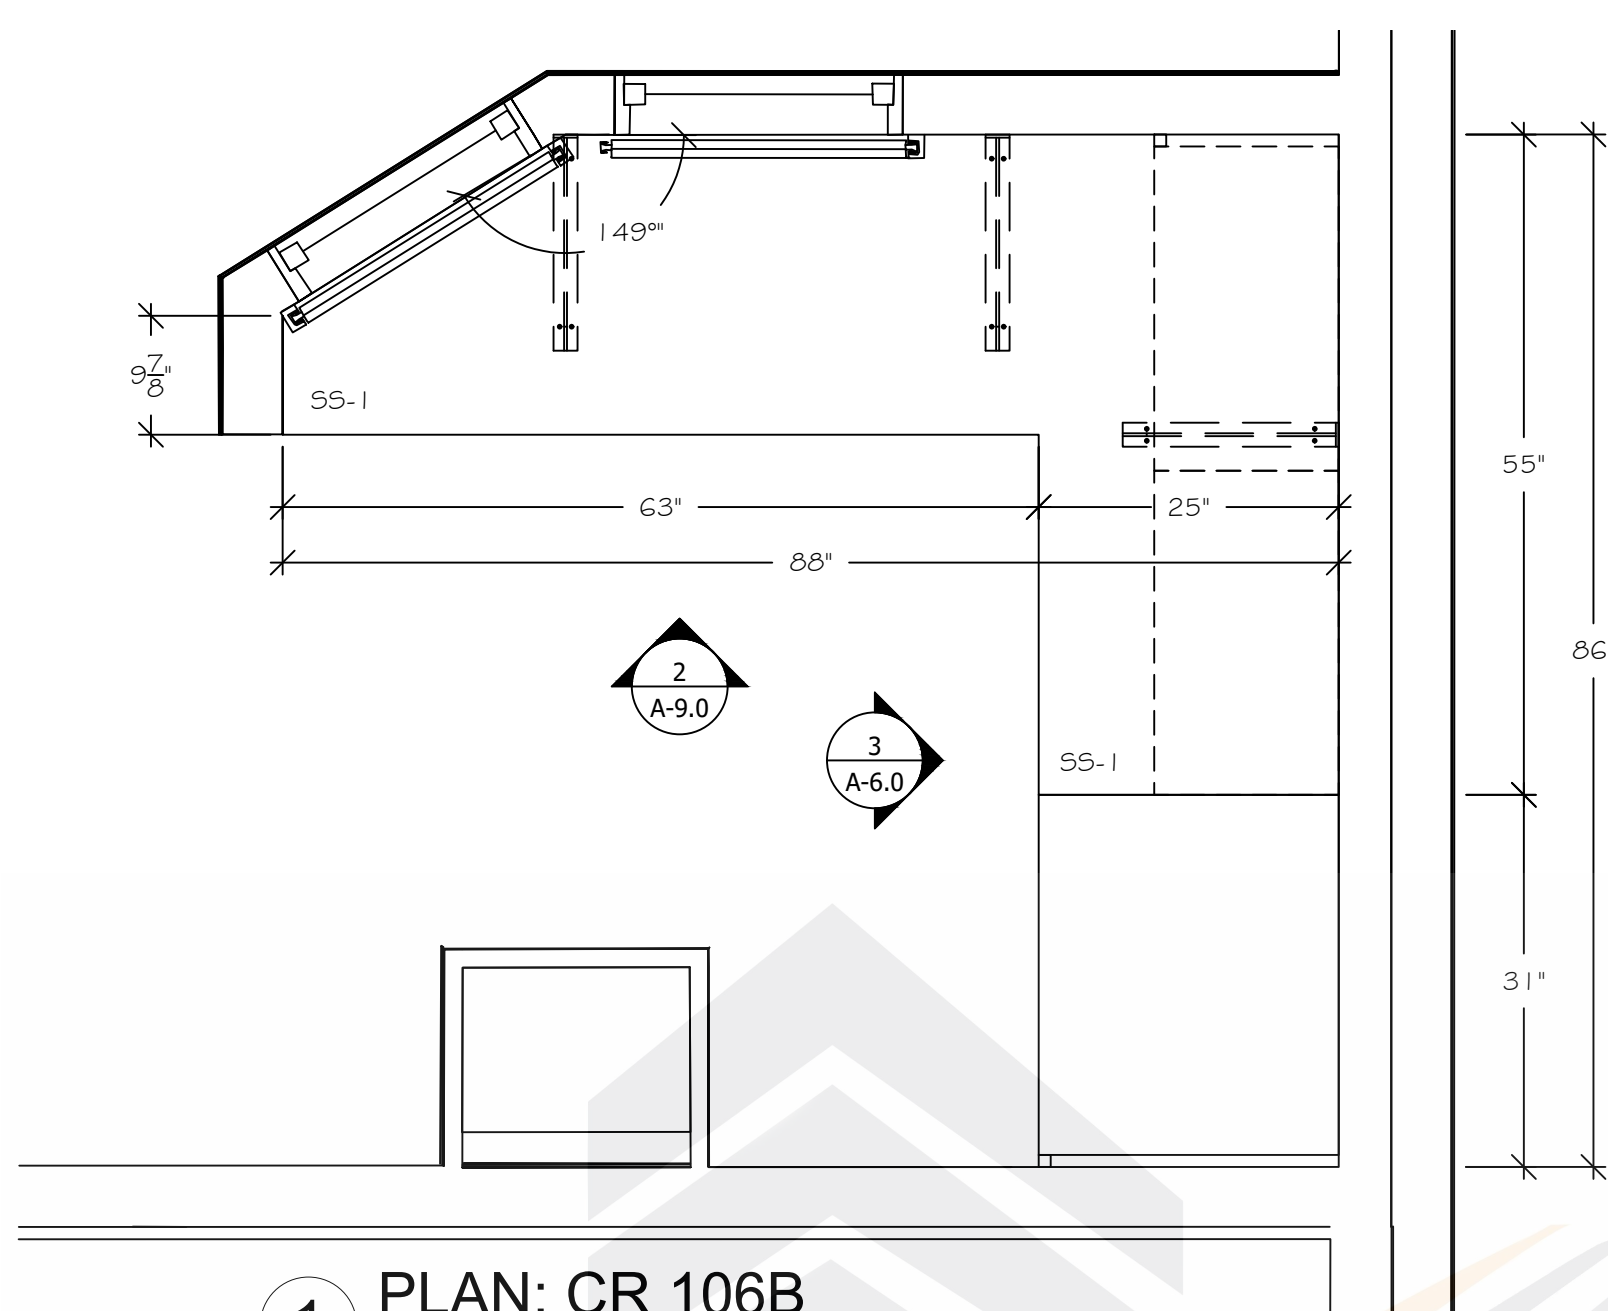


1 PLAN: CR 106B
3/4" = 1'-0" Arch. Ref.: 1/A1.01

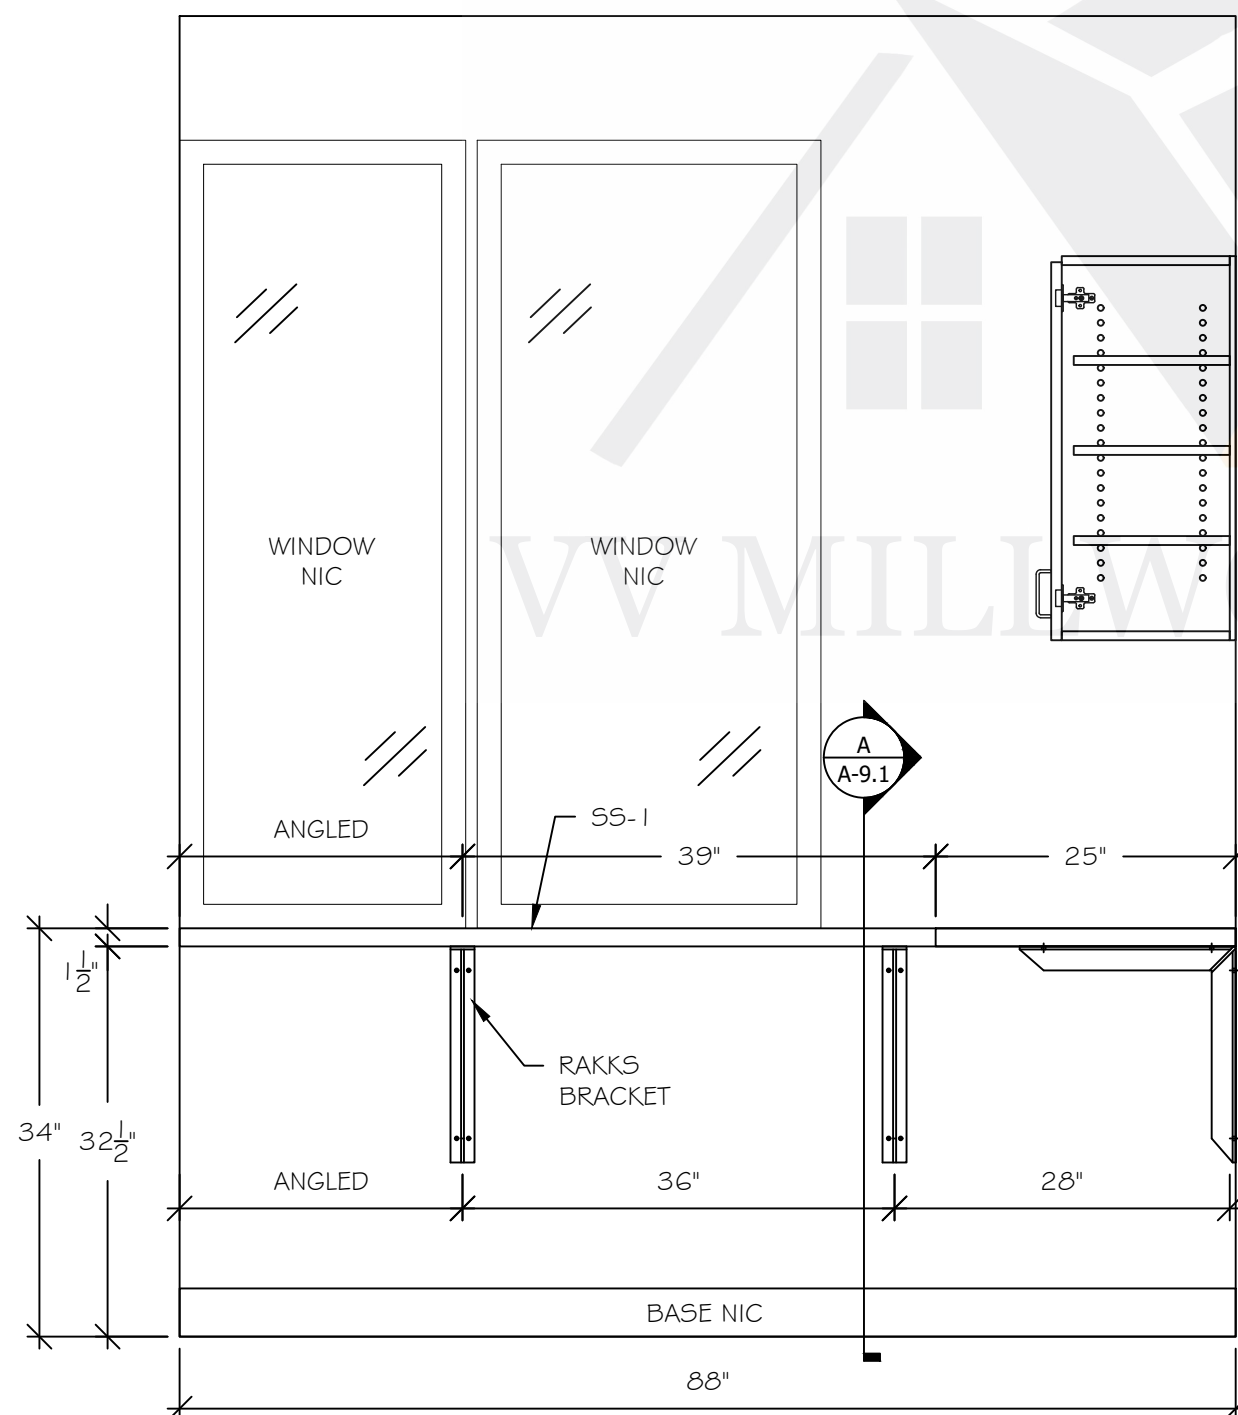


2 ELEV: CR 106B
3/4" = 1'-0" Arch. Ref.: 17/A7.02

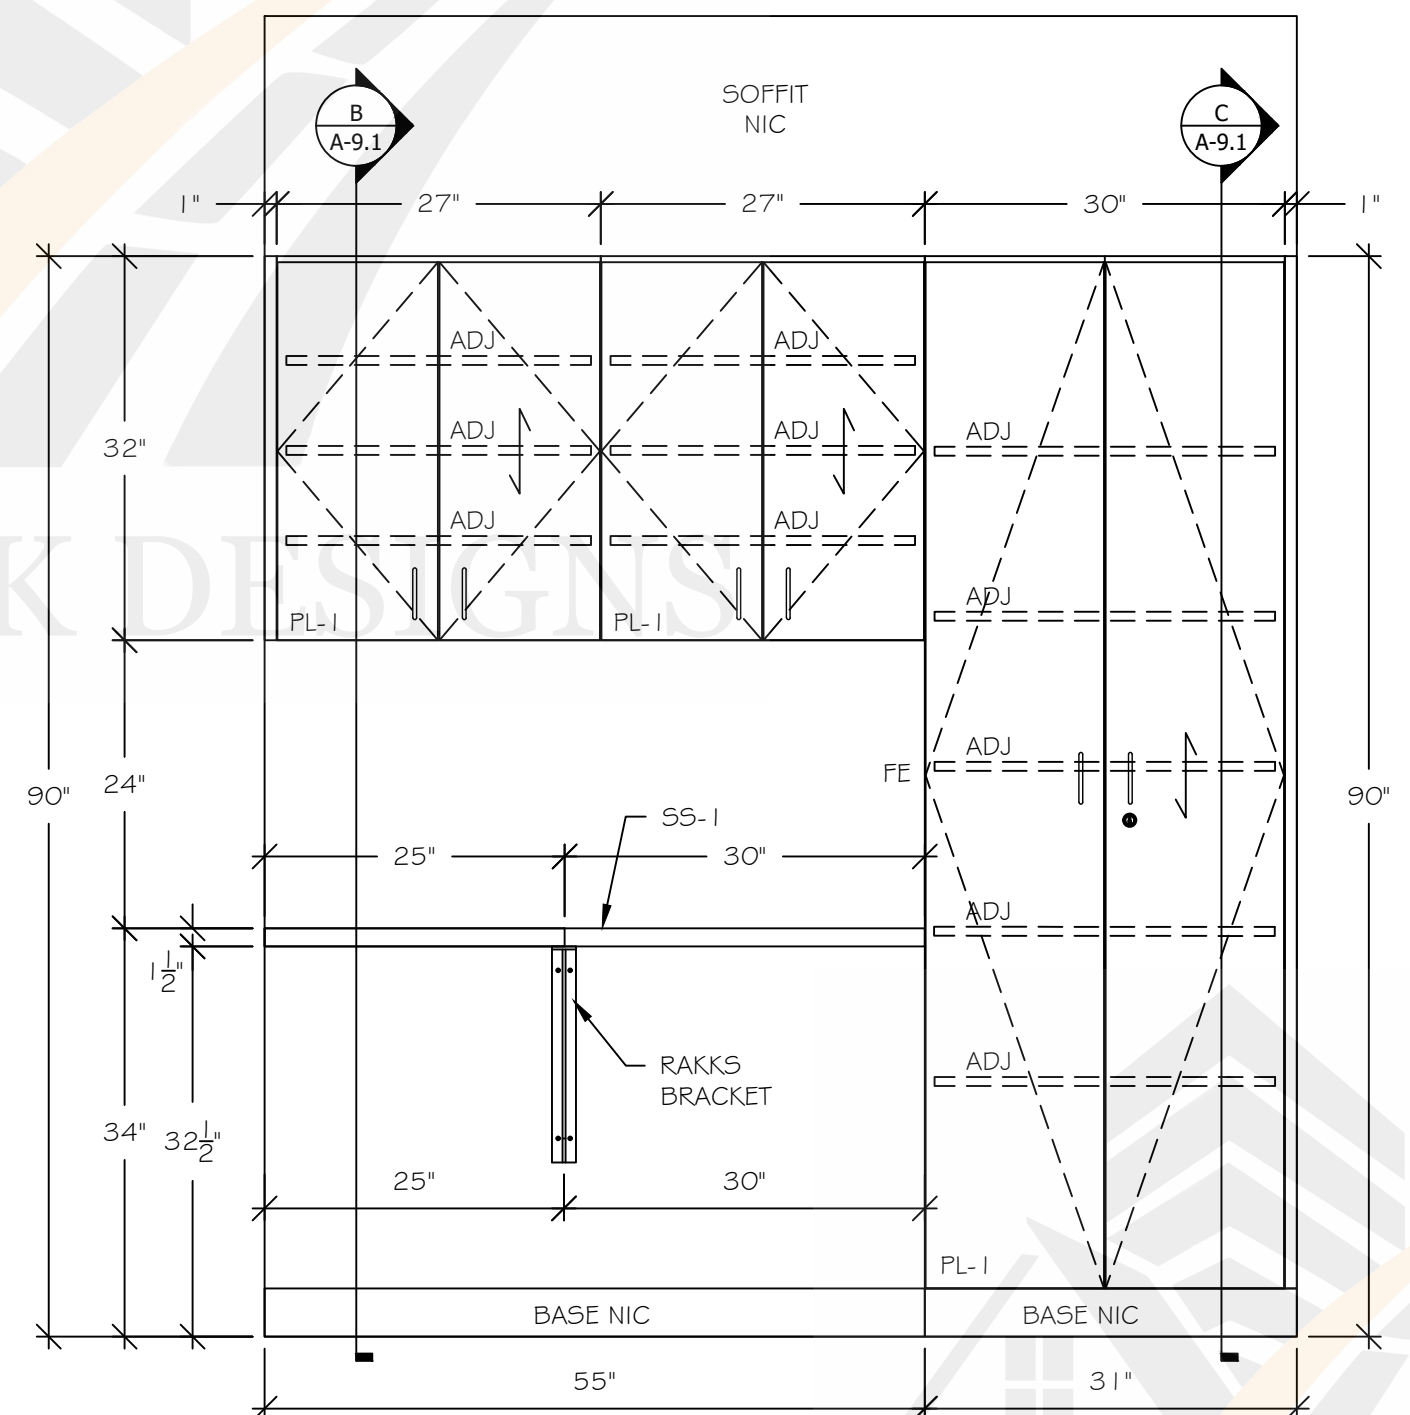


3 ELEV: CR 106B
3/4" = 1'-0" Arch. Ref.: 18/A7.02

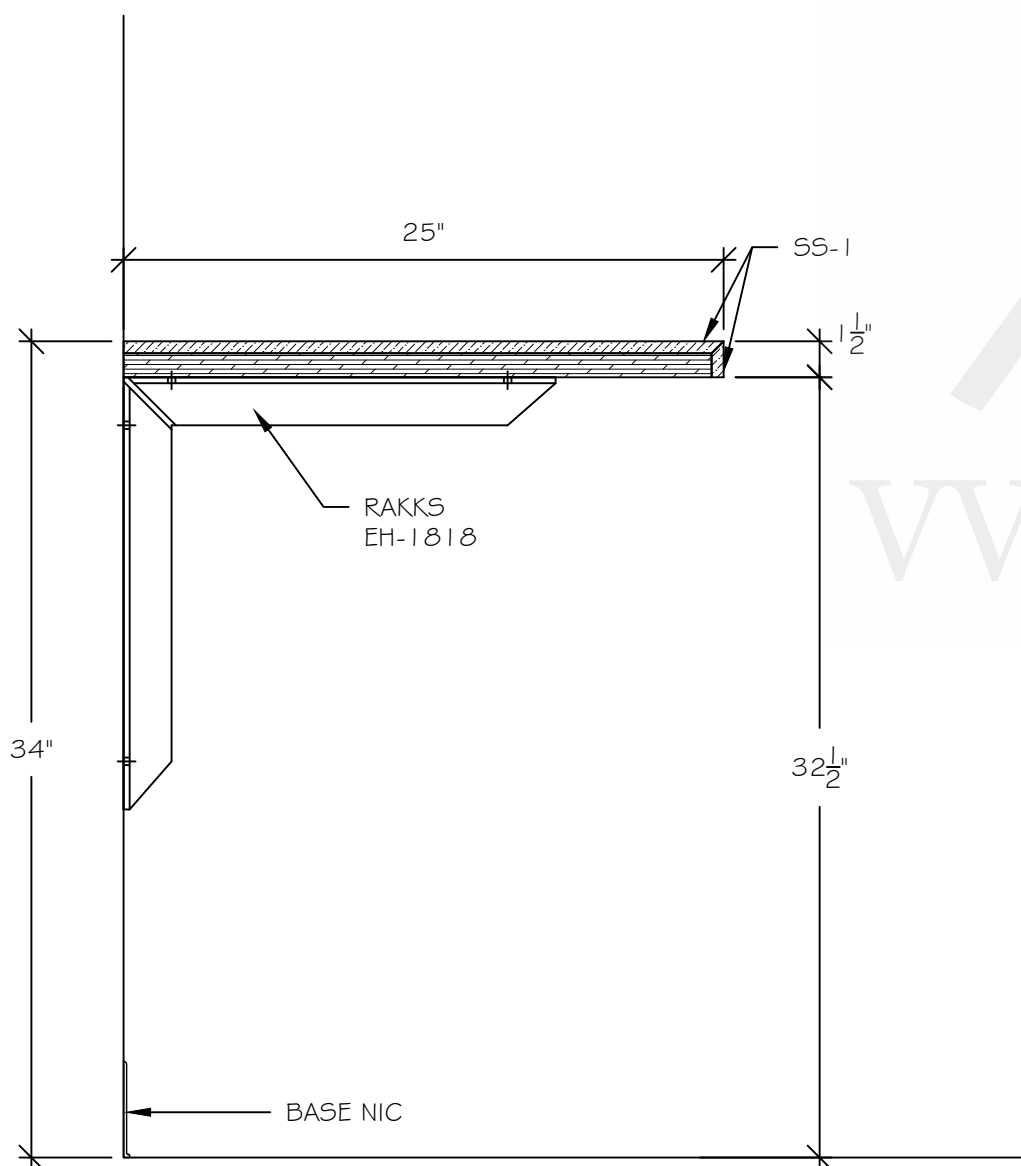


A SEC: CASEWORK
1-1/2" = 1'-0" Arch. Ref.: NONE

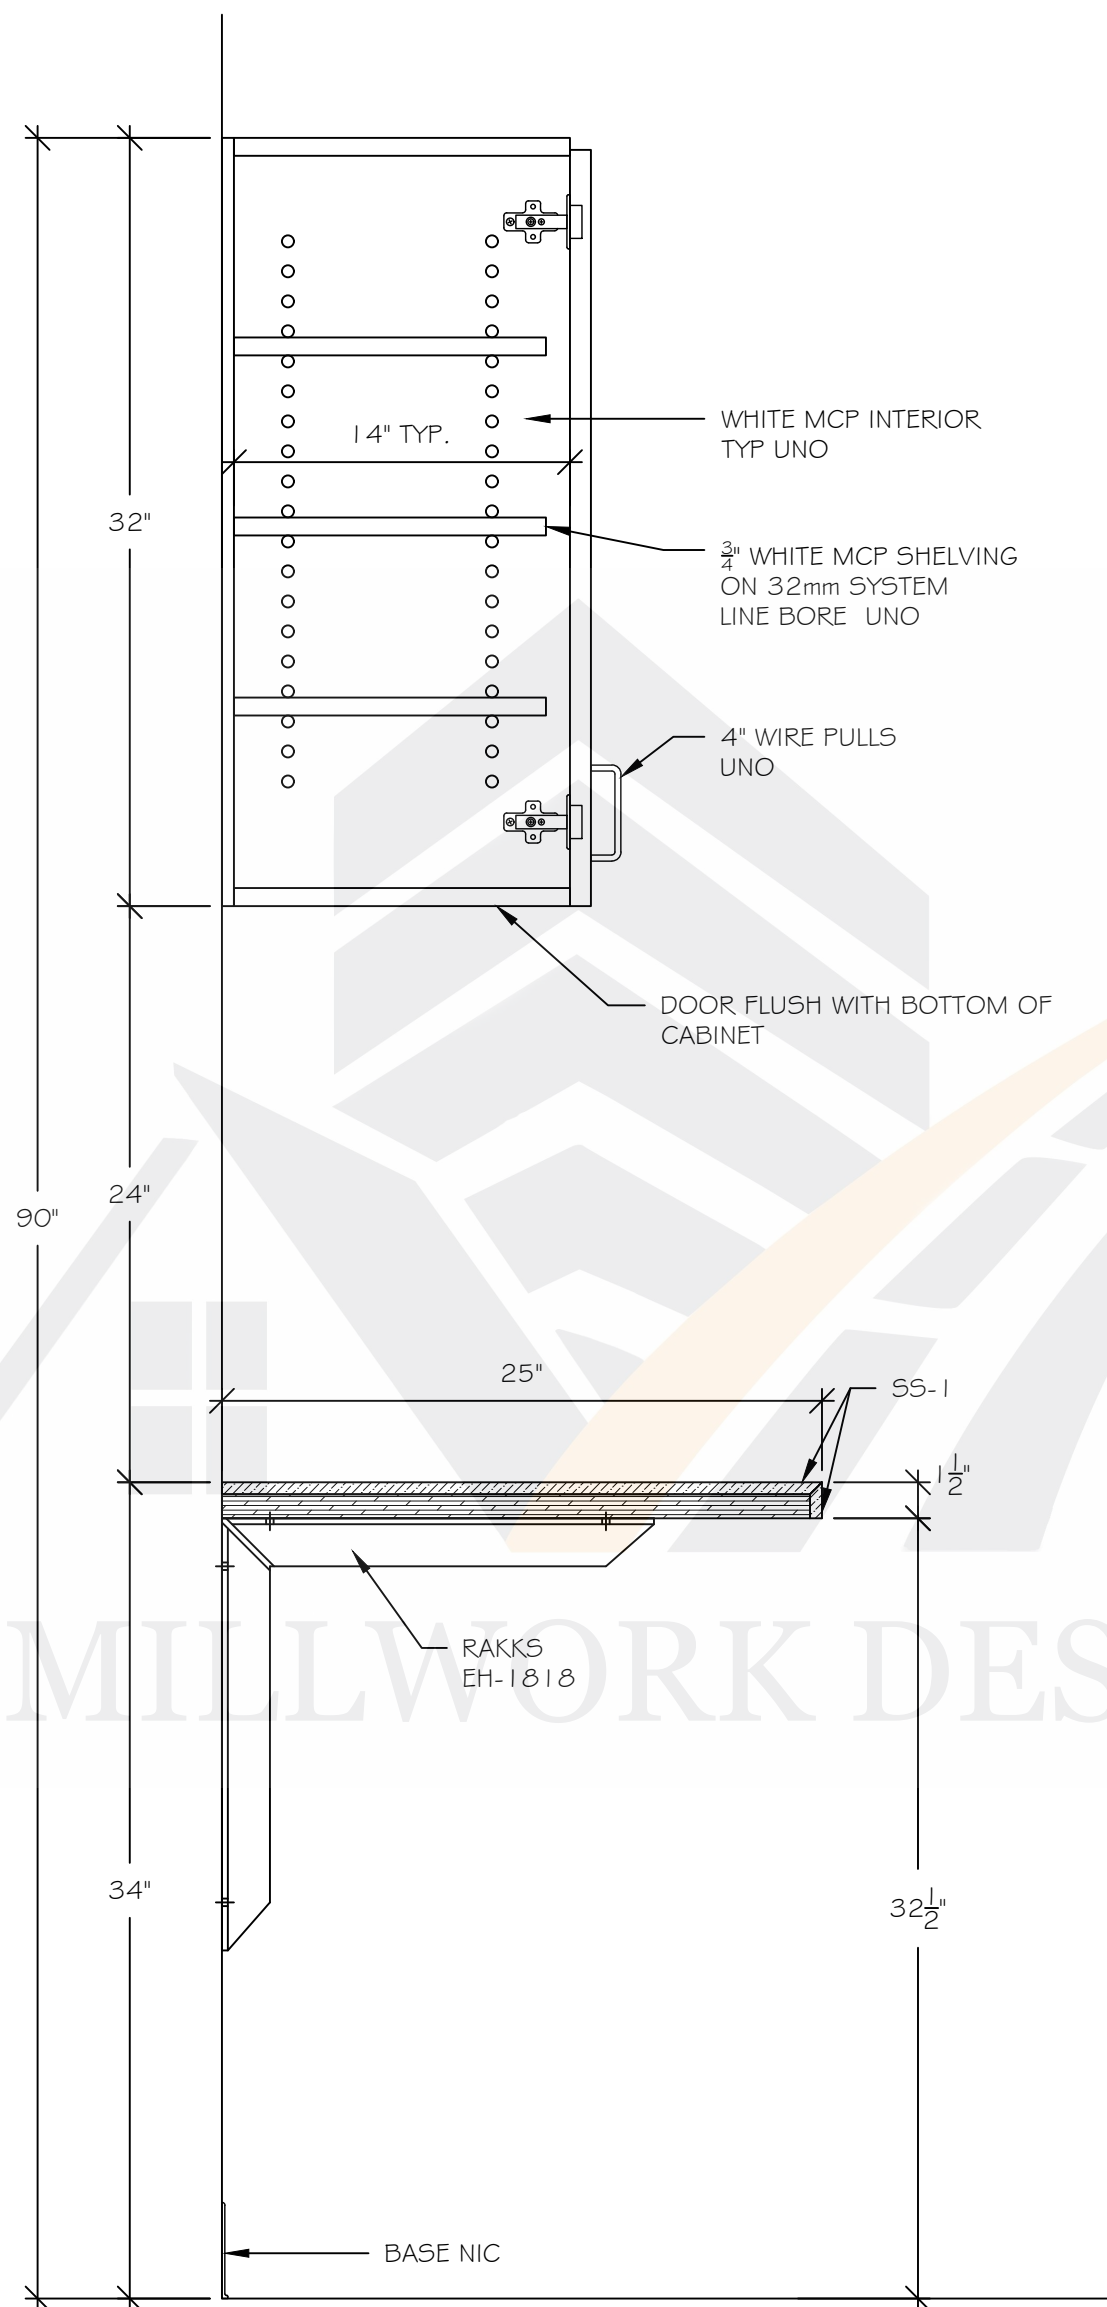


B SEC: CASEWORK
1-1/2" = 1'-0" Arch. Ref.: NONE

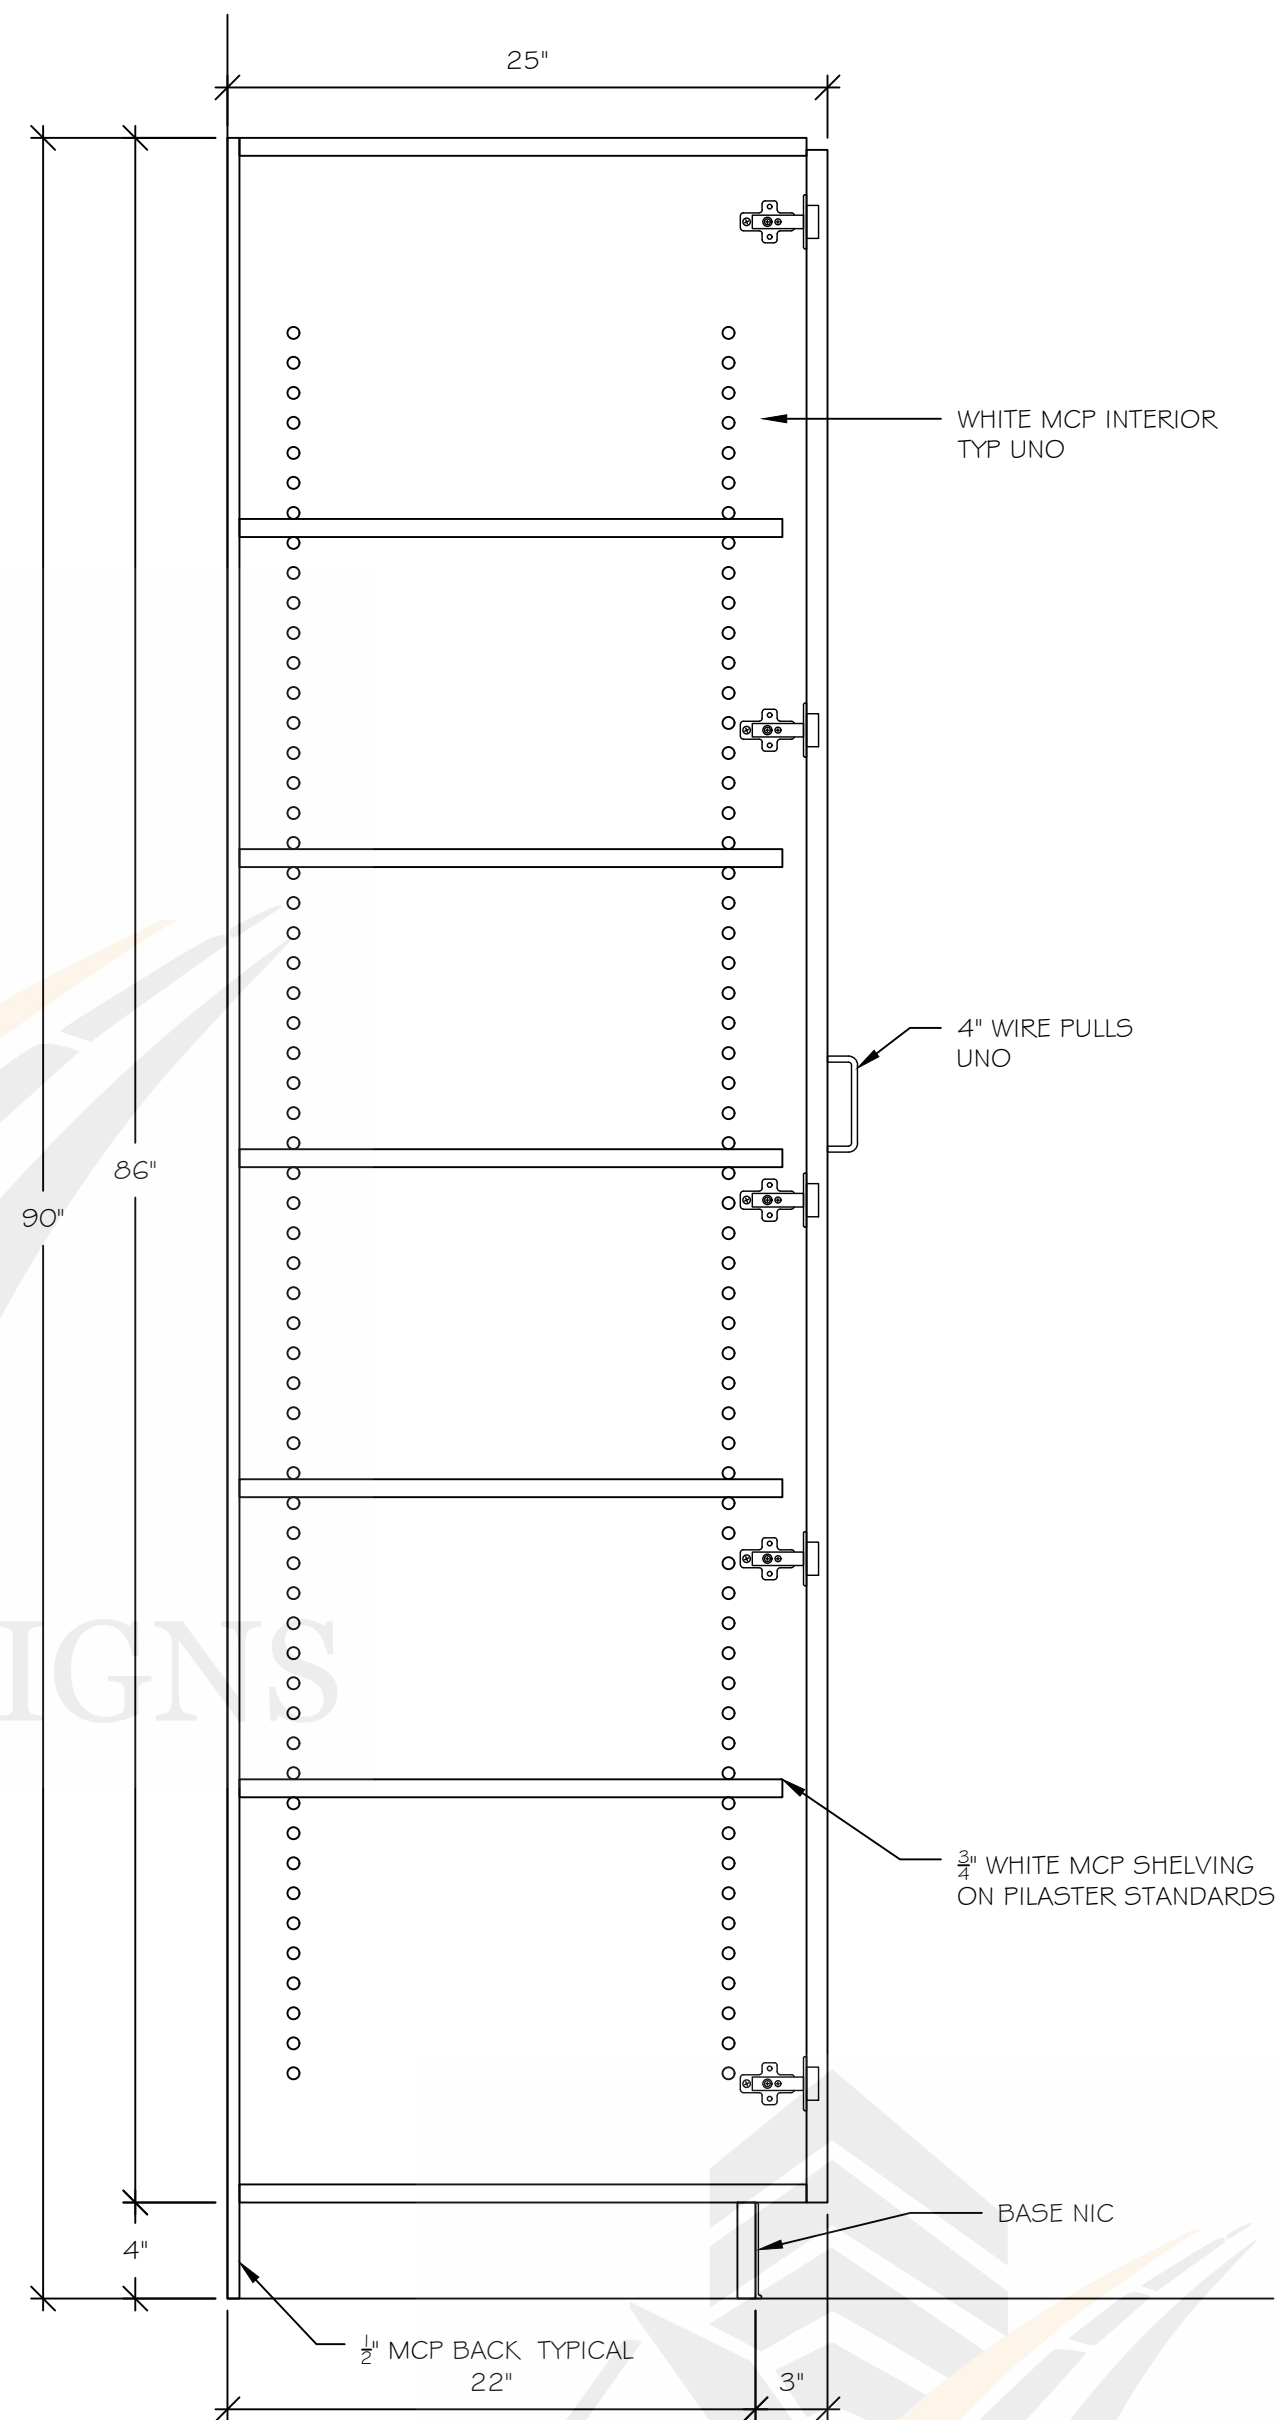


C SEC: CASEWORK
1-1/2" = 1'-0" Arch. Ref.: NONE

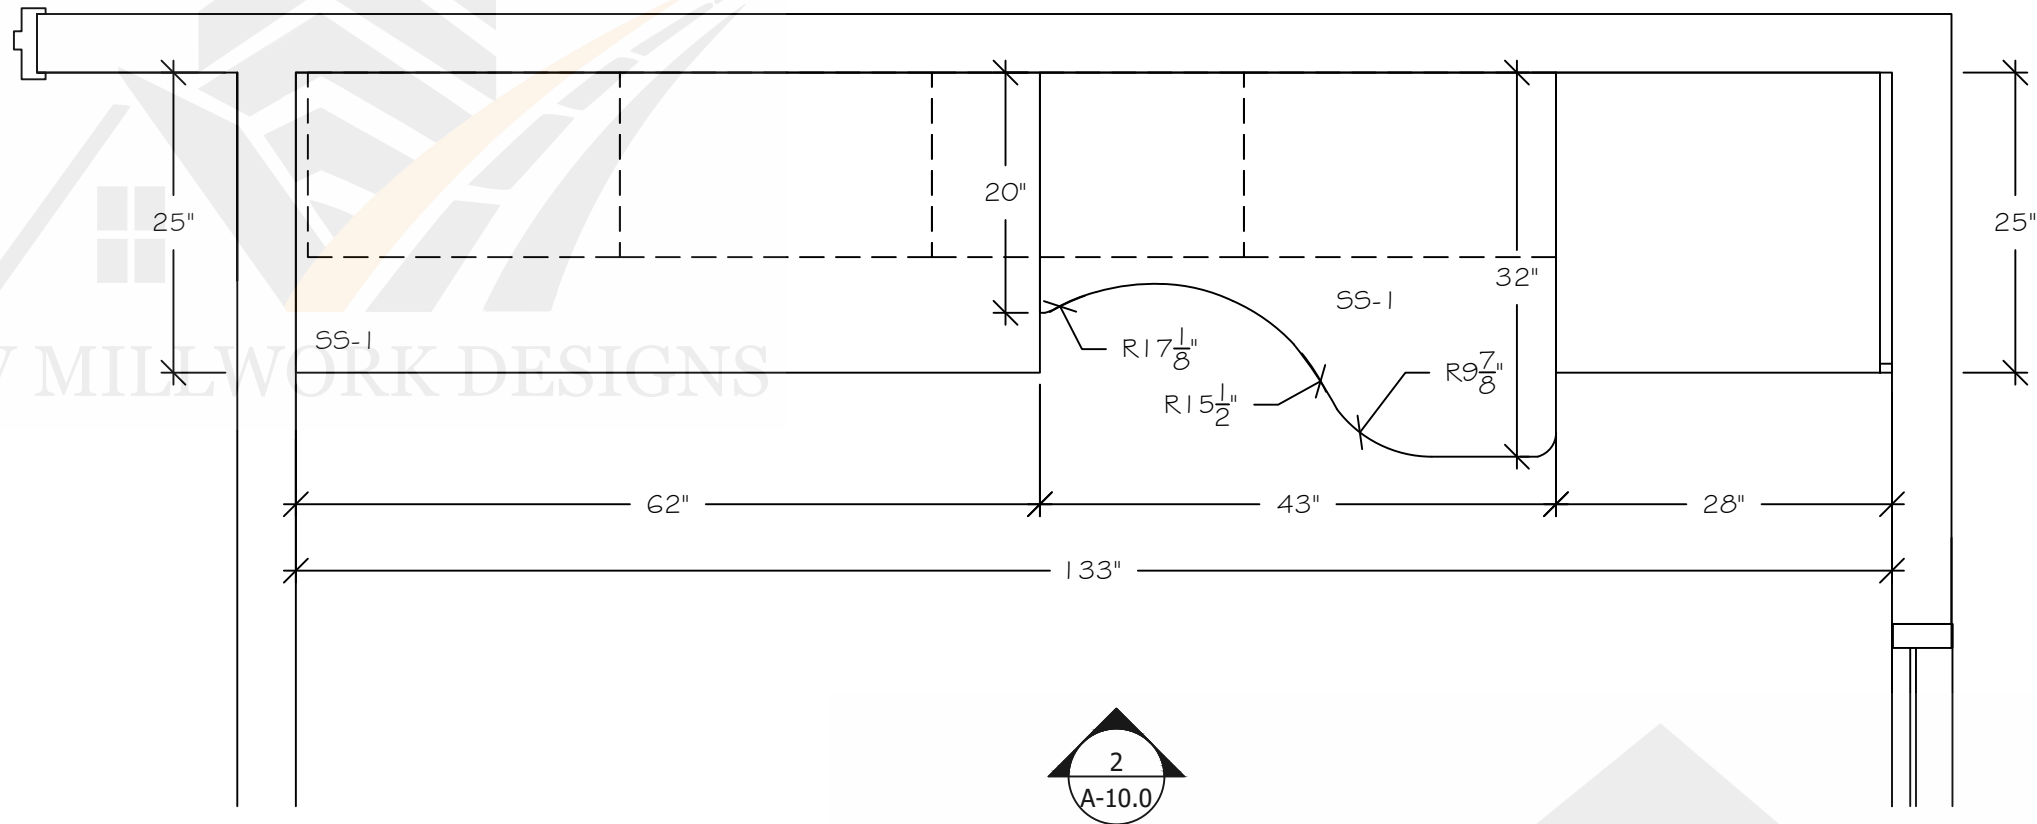


1 PLAN: LARGE EXAM 108
3/4" = 1'-0" Arch. Ref.: 1/A1.01

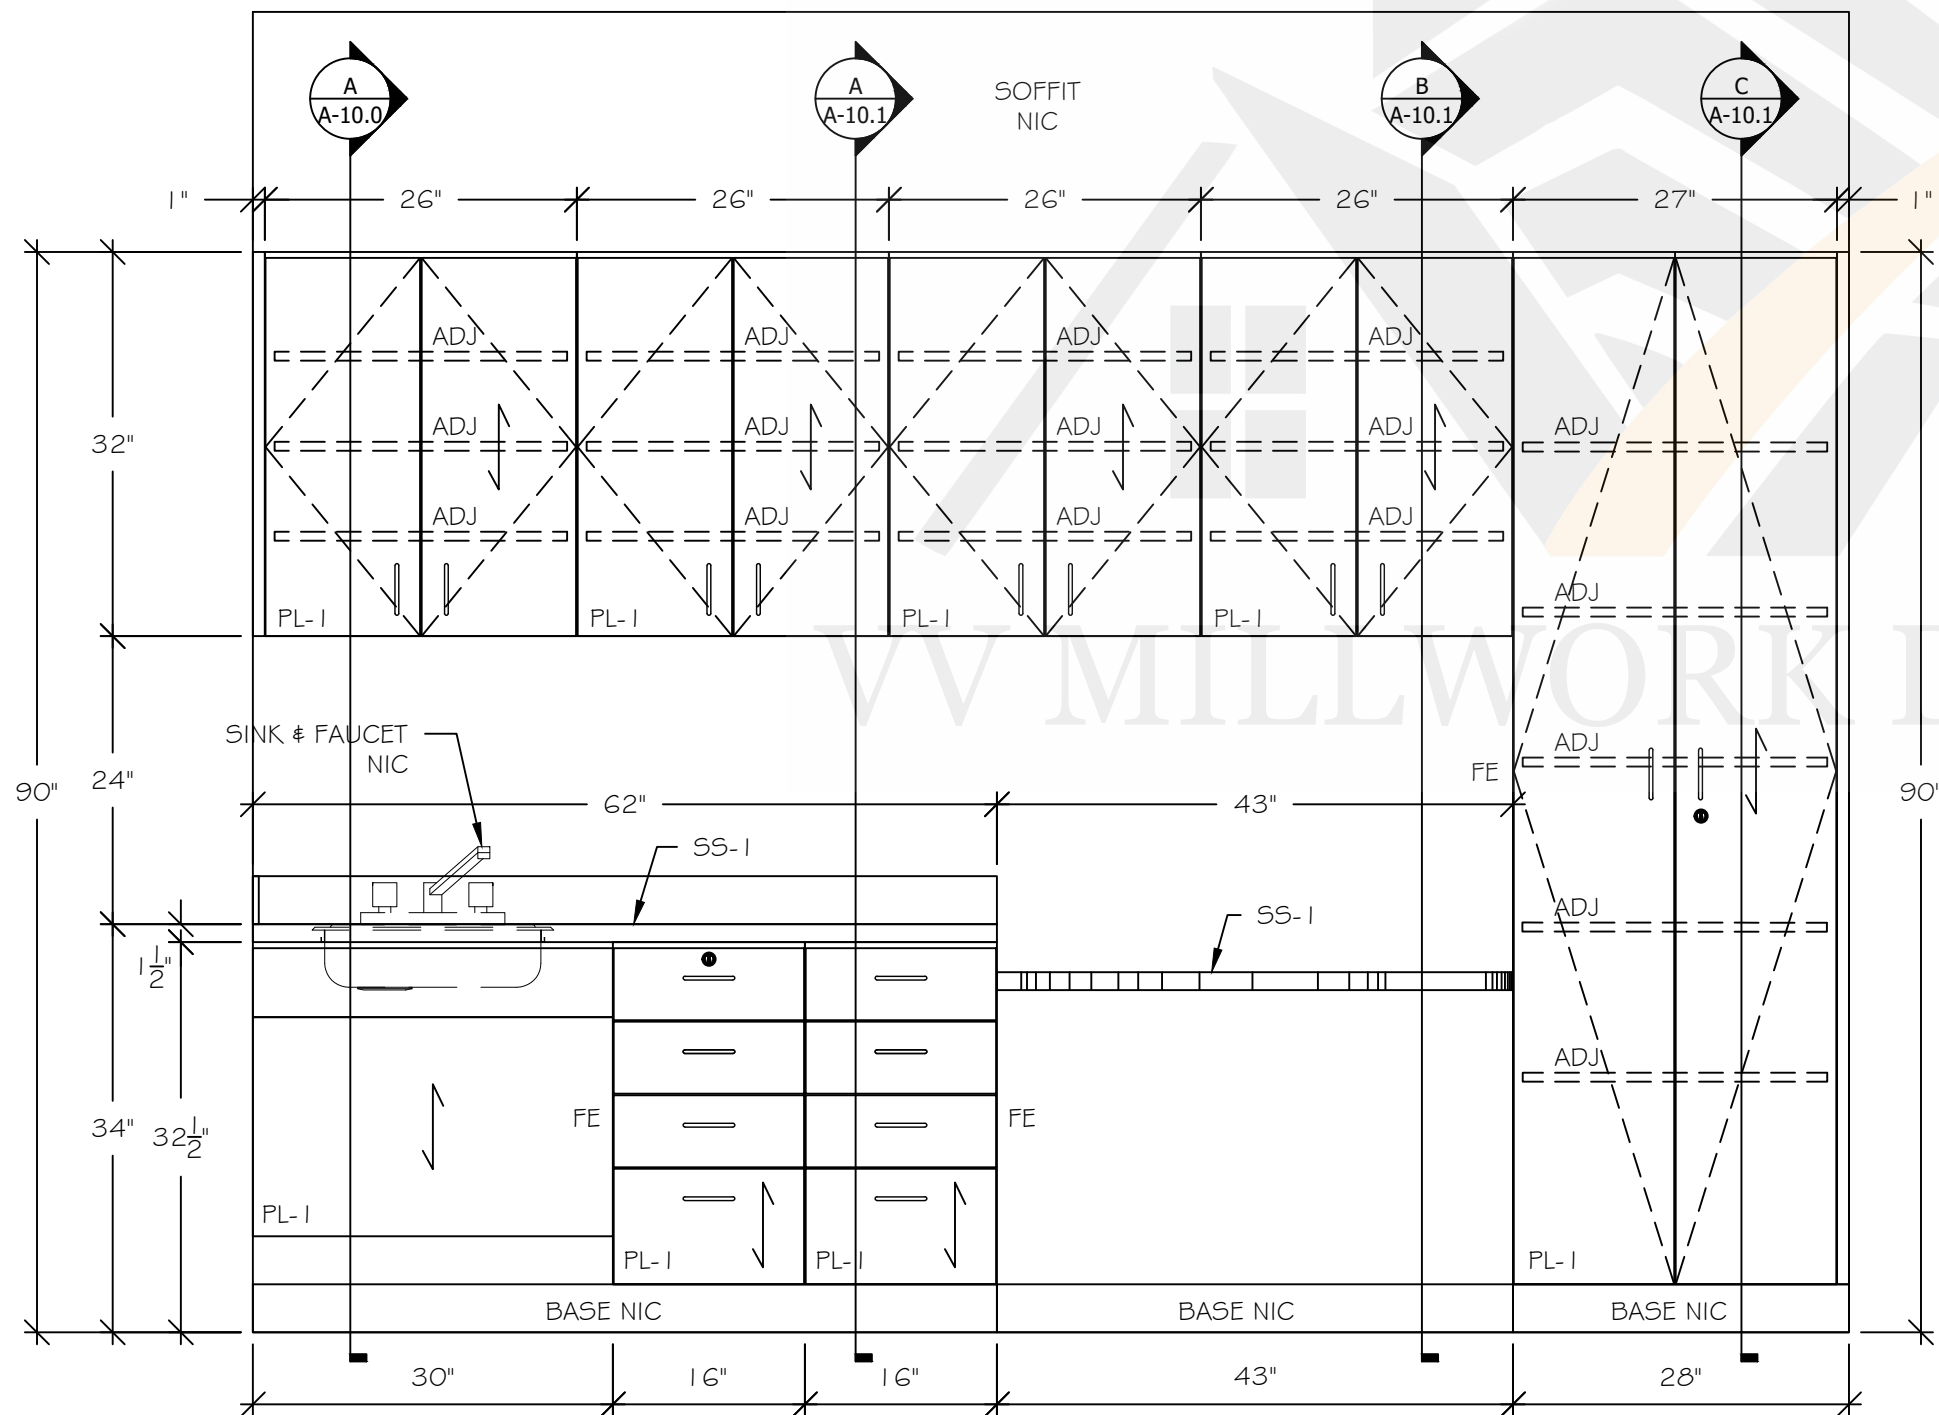


2 ELEV: LARGE EXAM 108
3/4" = 1'-0" Arch. Ref.: 10/A7.02

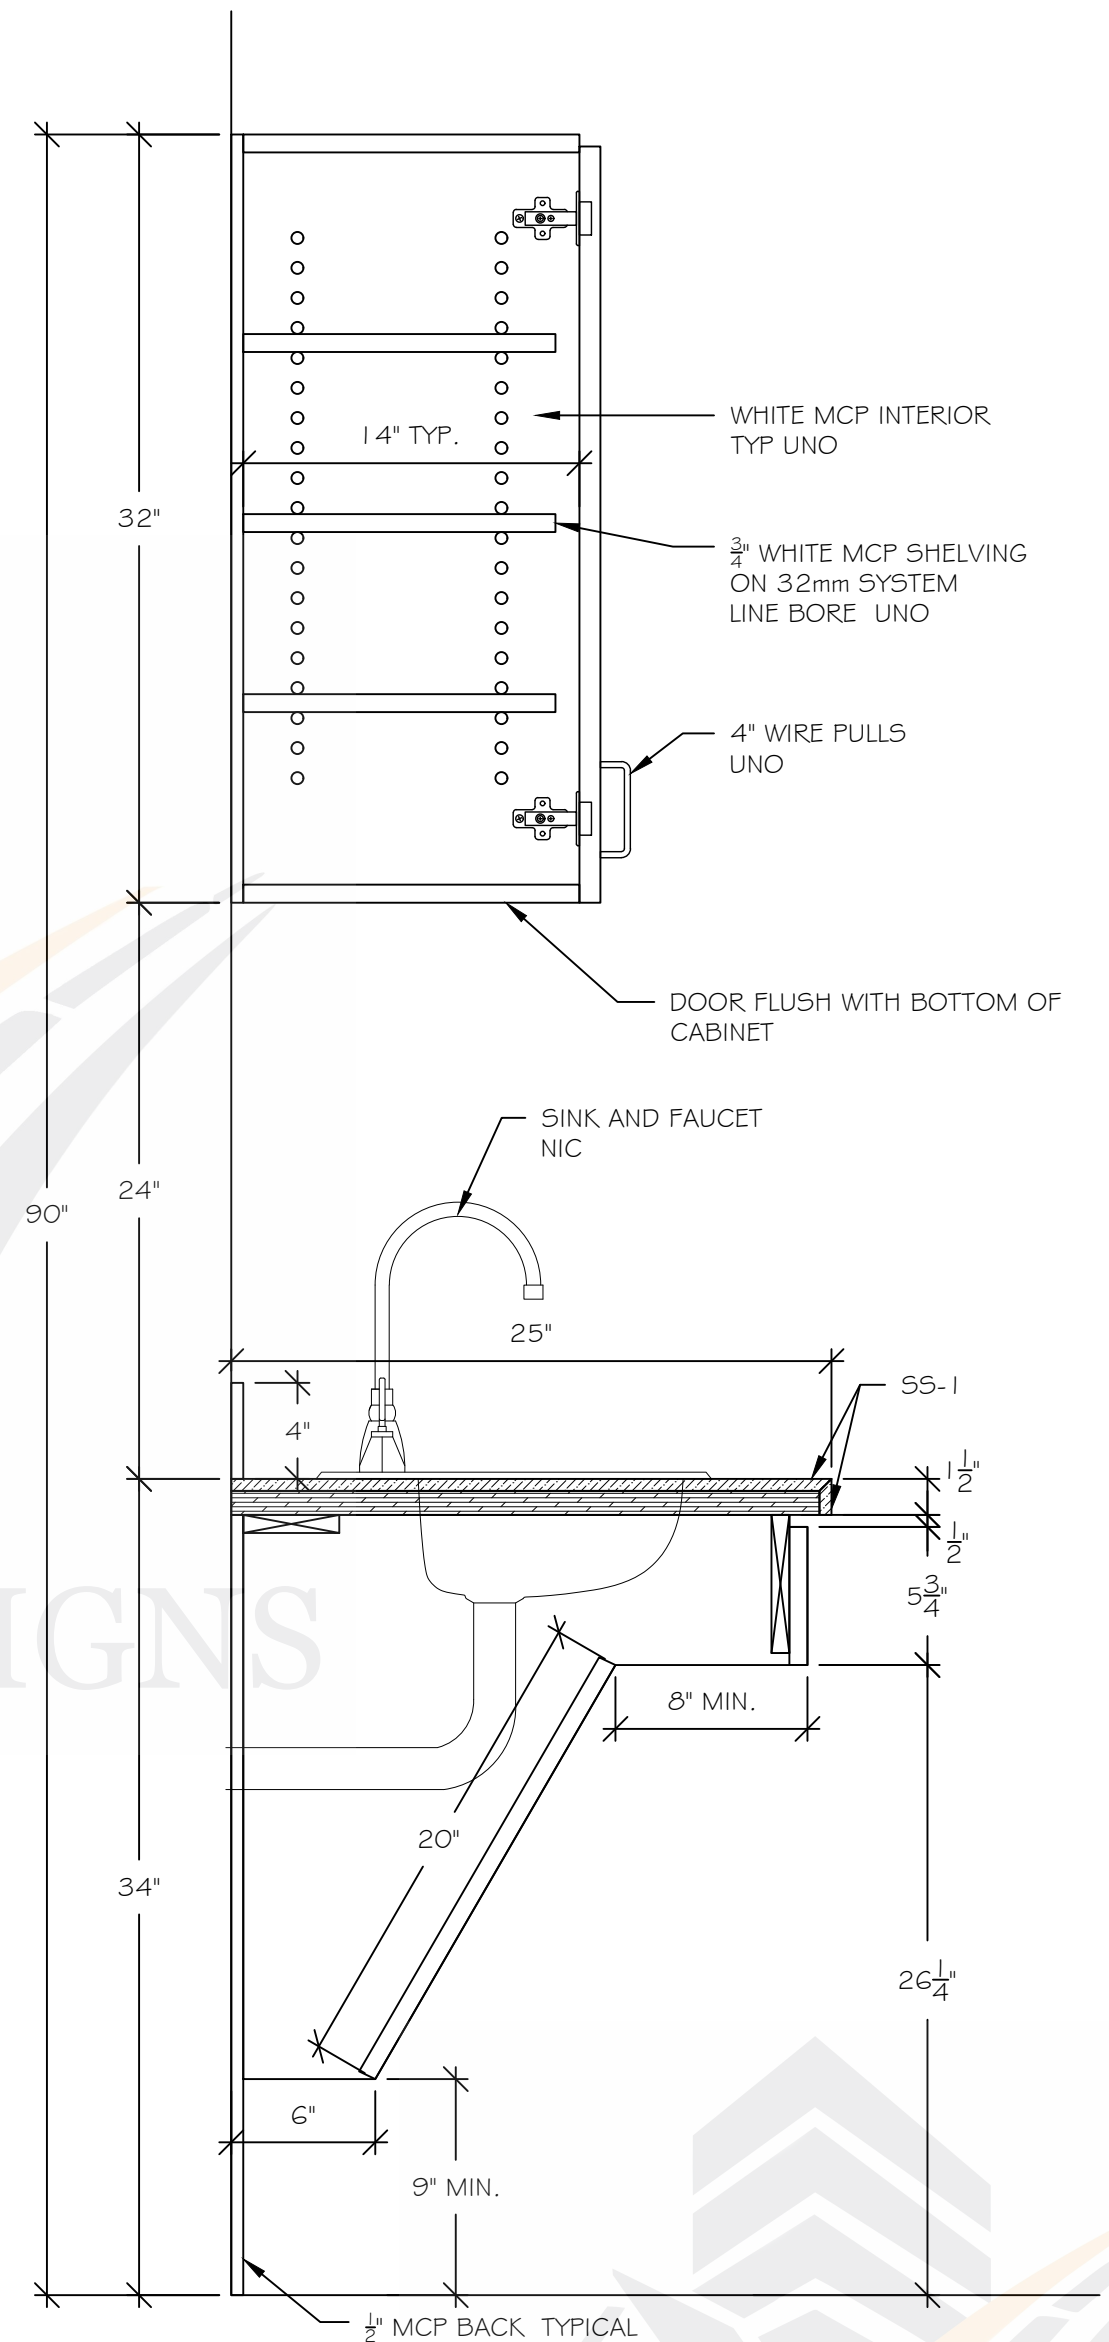


A SEC: CASEWORK
1-1/2" = 1'-0" Arch. Ref.: NONE

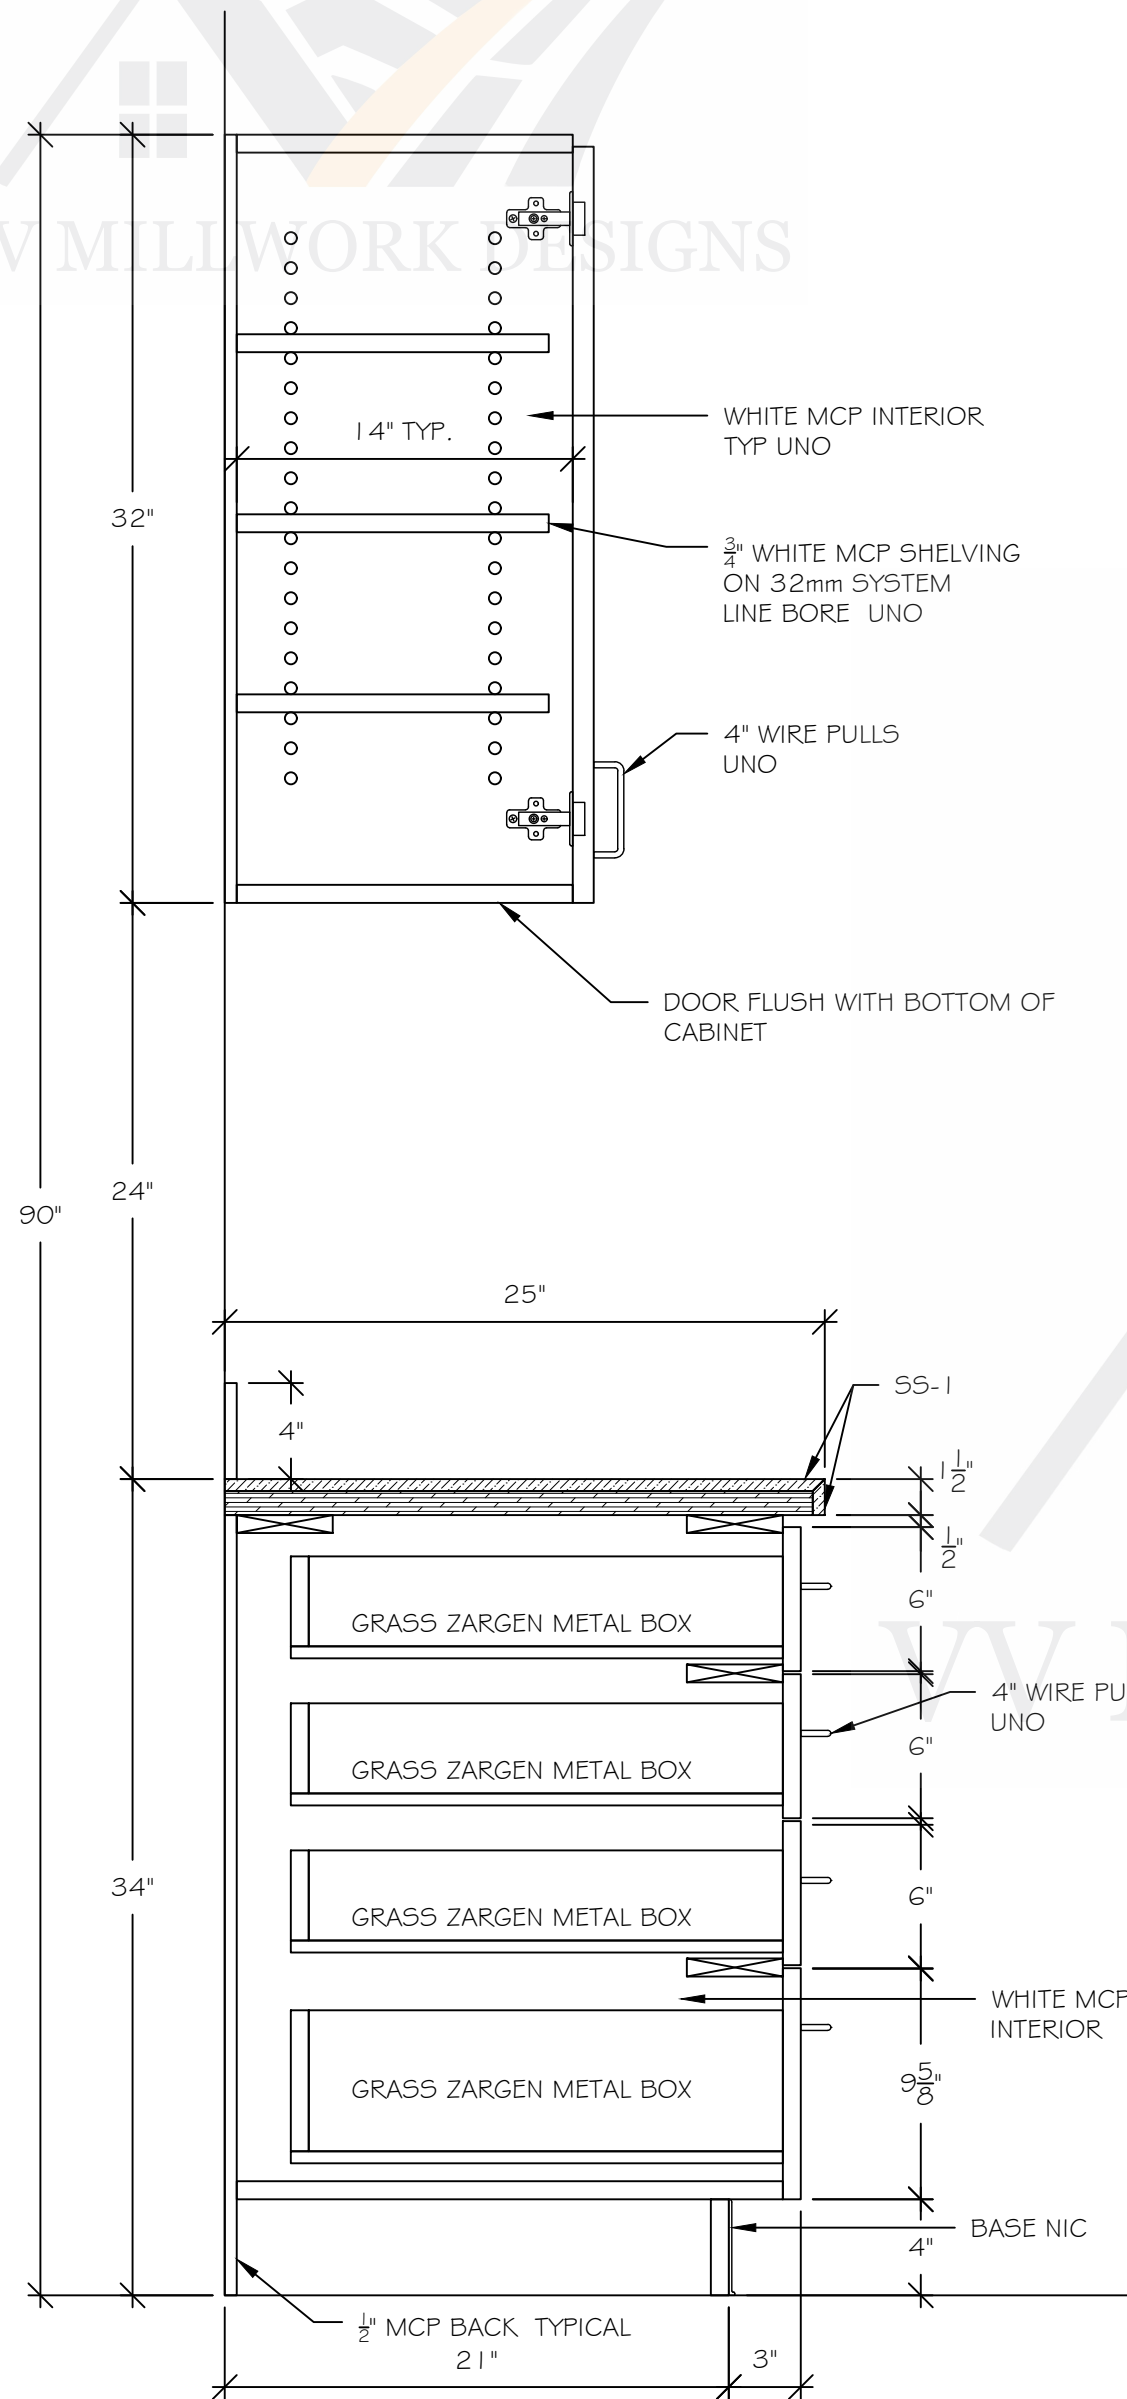


A SEC: CASEWORK
1-1/2" = 1'-0" Arch. Ref.: NONE

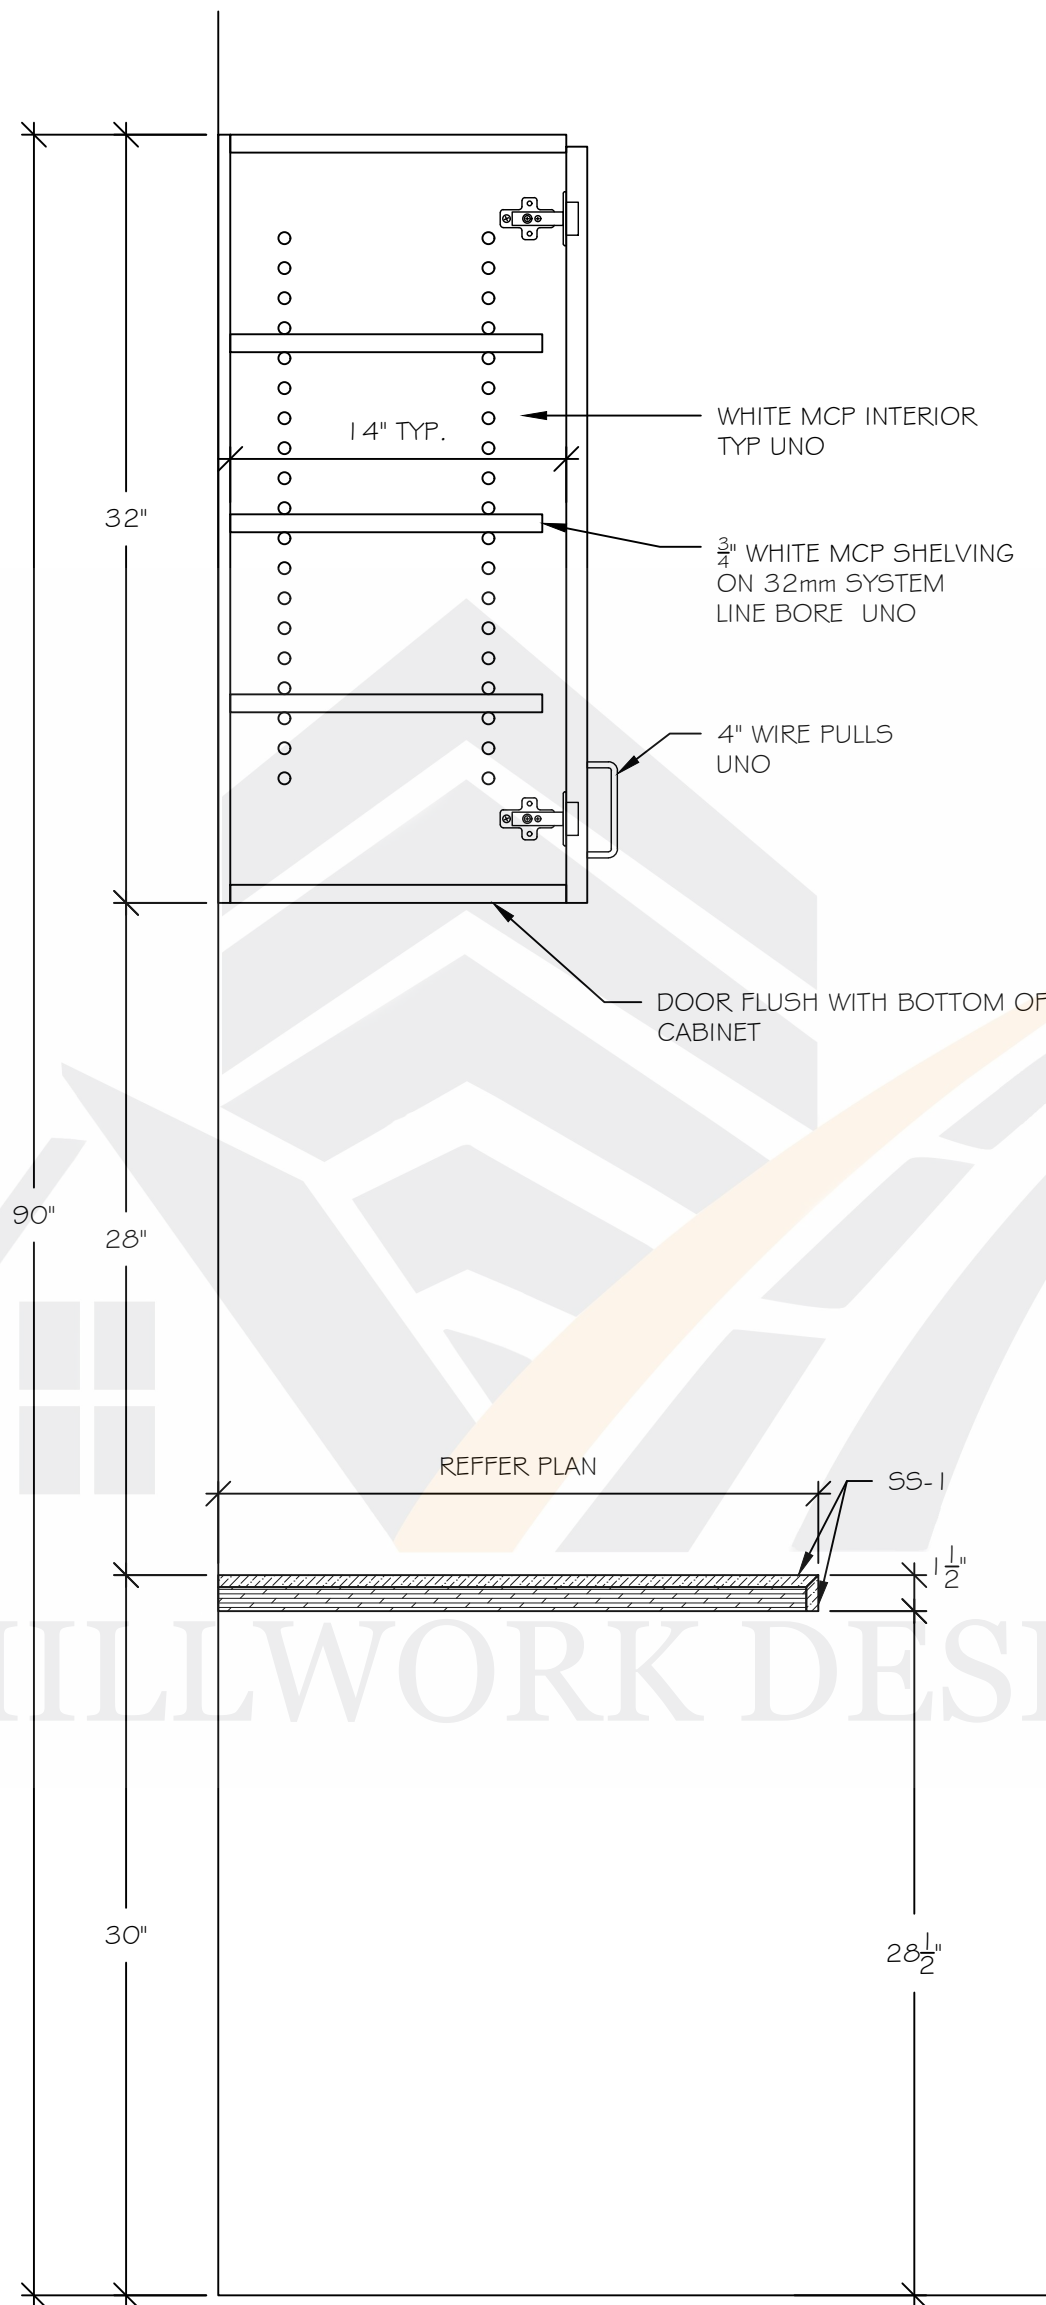


B SEC: CASEWORK
1-1/2" = 1'-0" Arch. Ref.: NONE

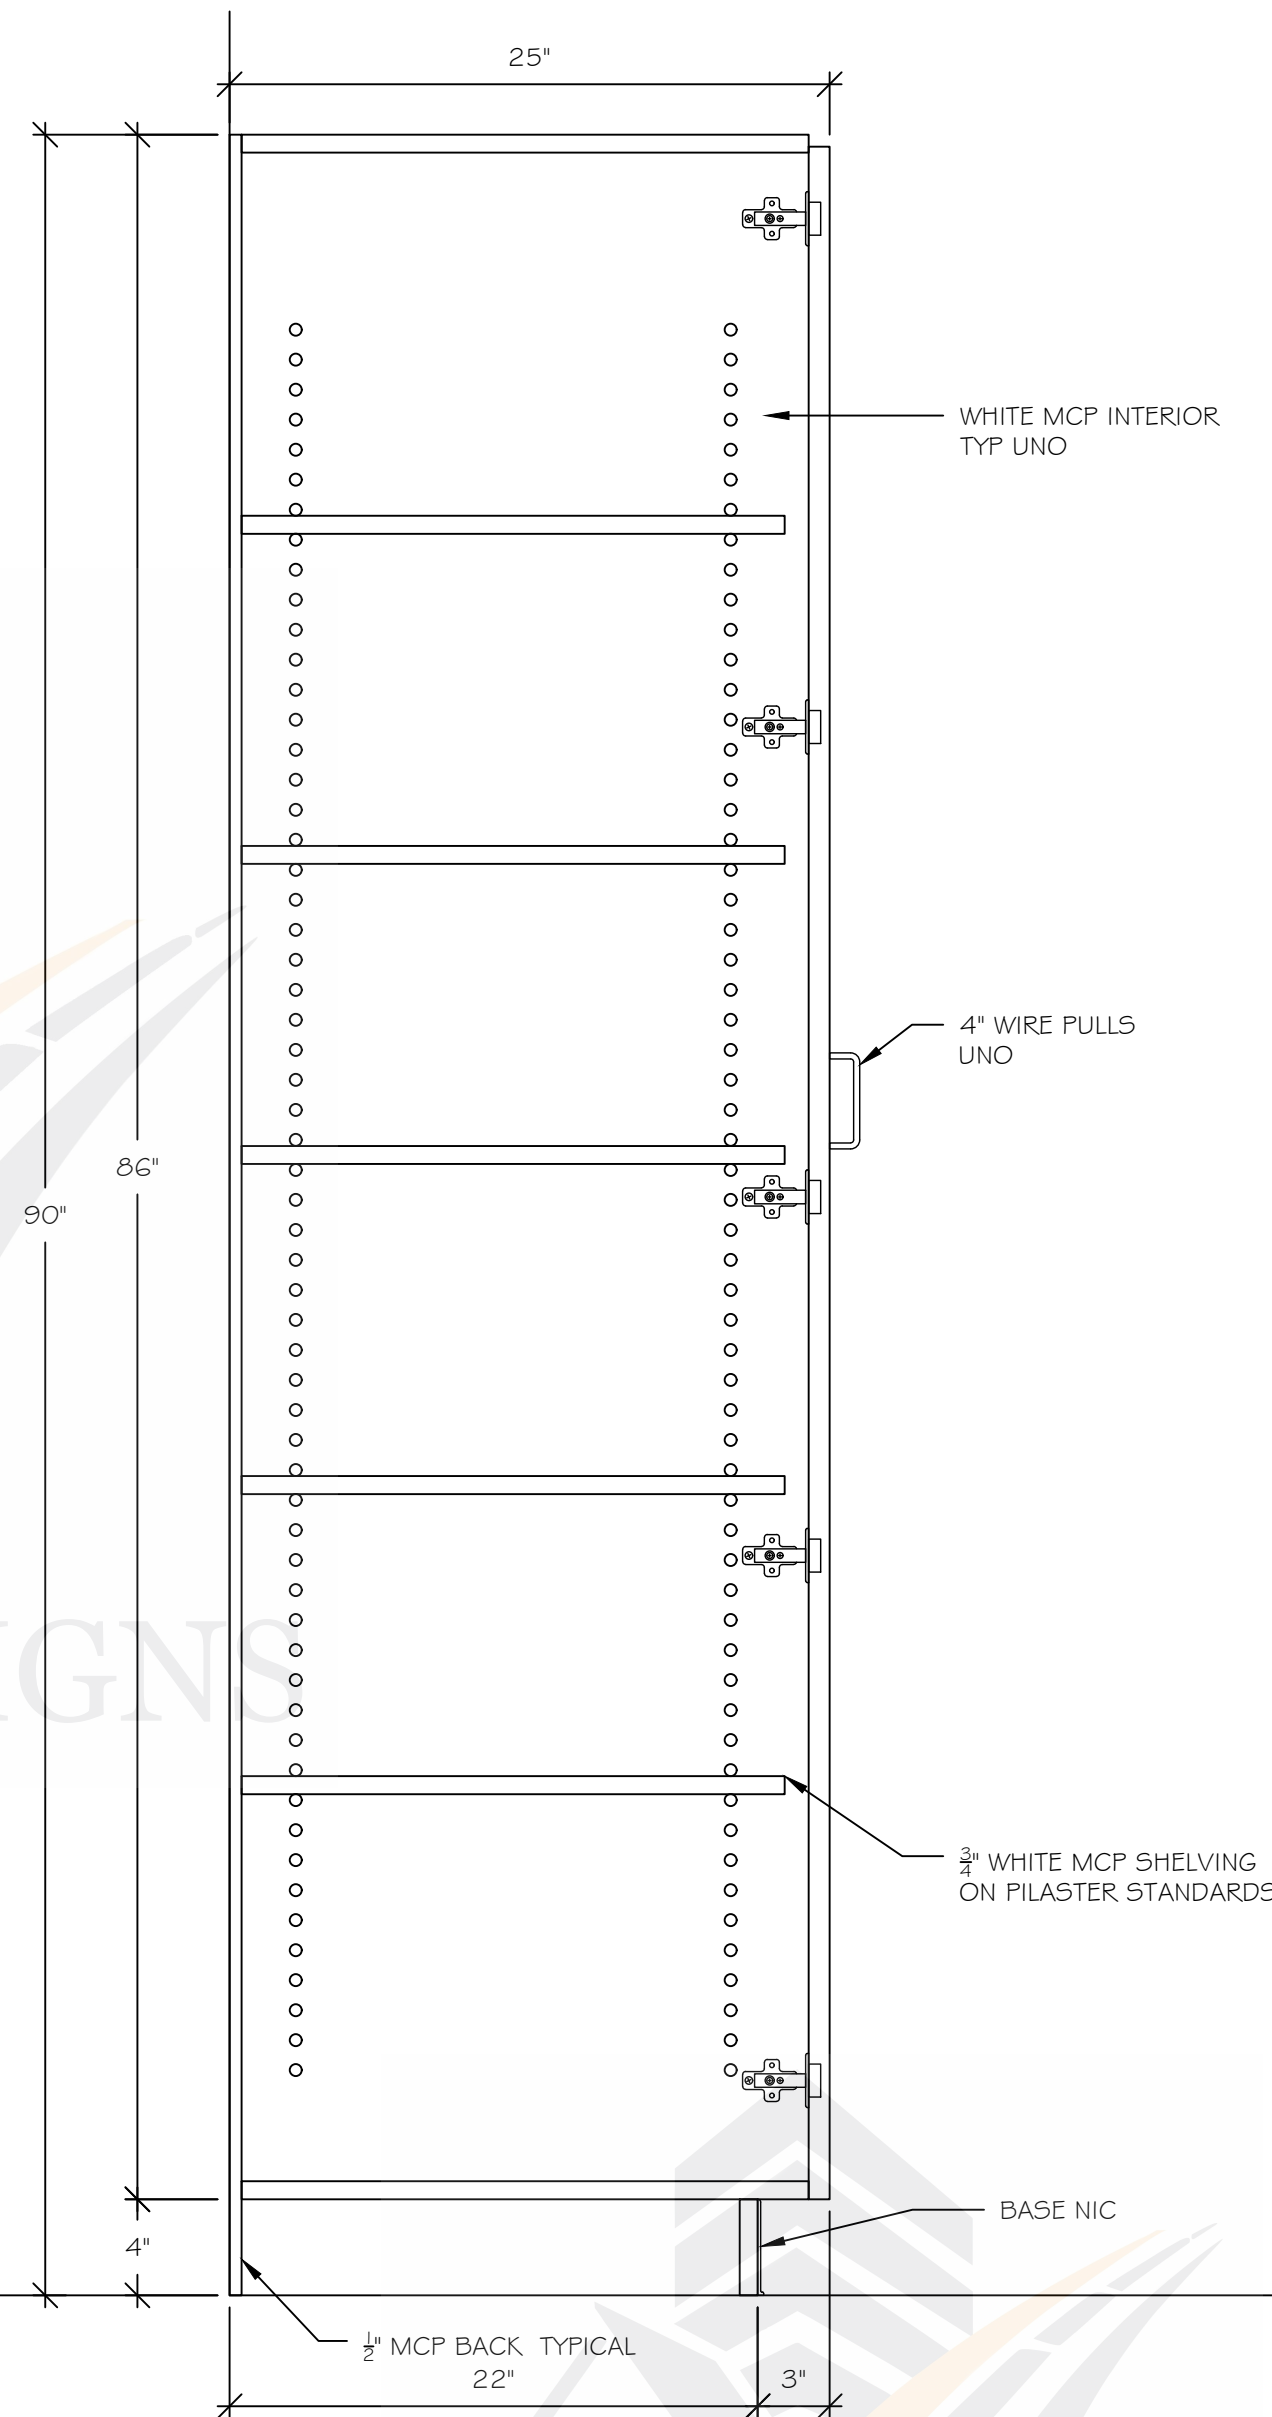


C SEC: CASEWORK
1-1/2" = 1'-0" Arch. Ref.: NONE

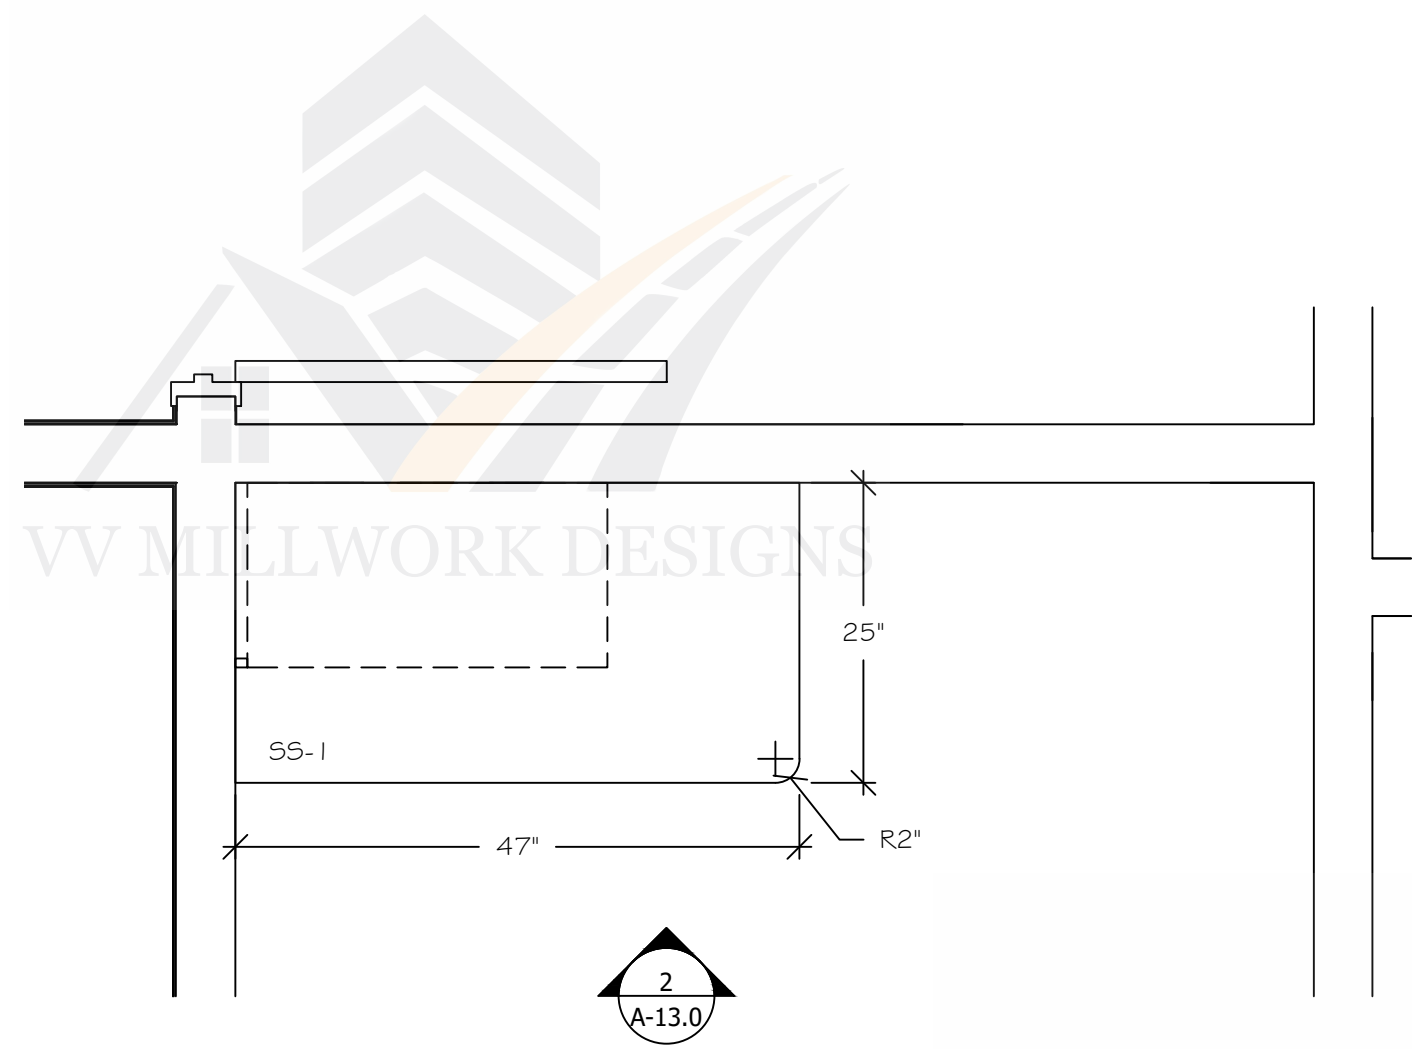


1 PLAN: CONSULT 111
3/4" = 1'-0" Arch. Ref.: 1/A1.01

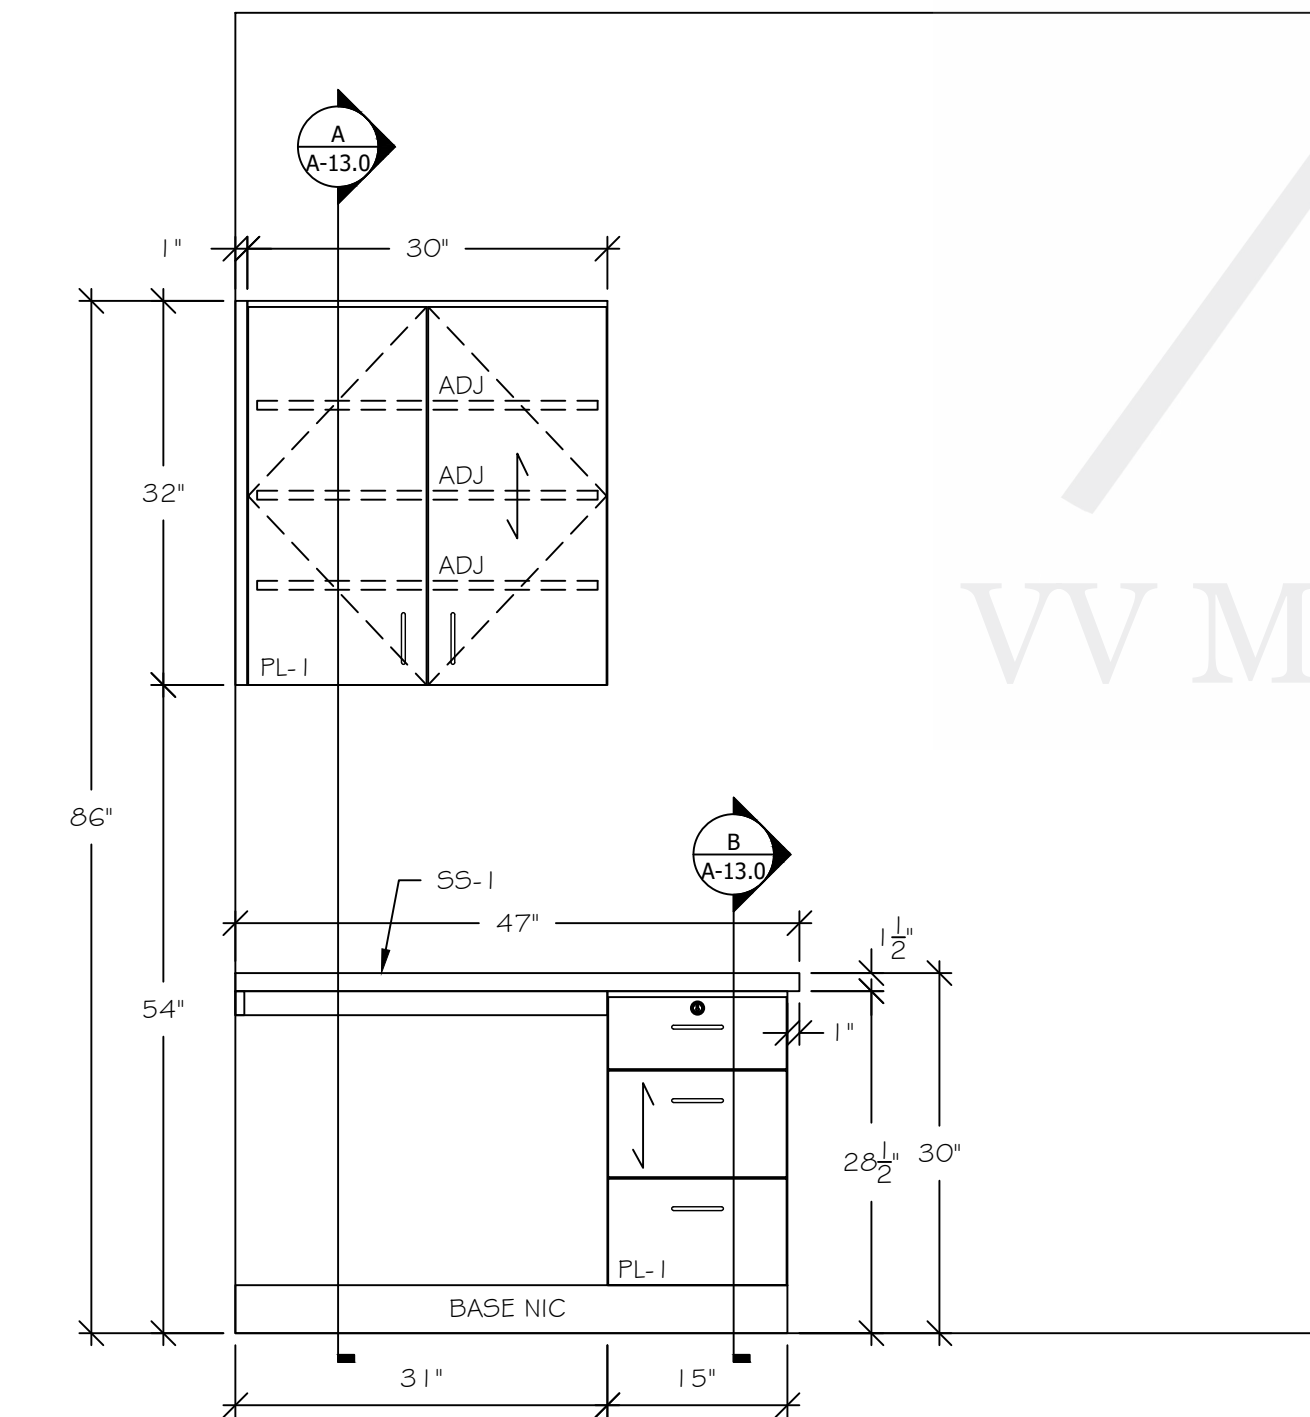


2 ELEV: CONSULT 111
3/4" = 1'-0" Arch. Ref.: 15/A7.02

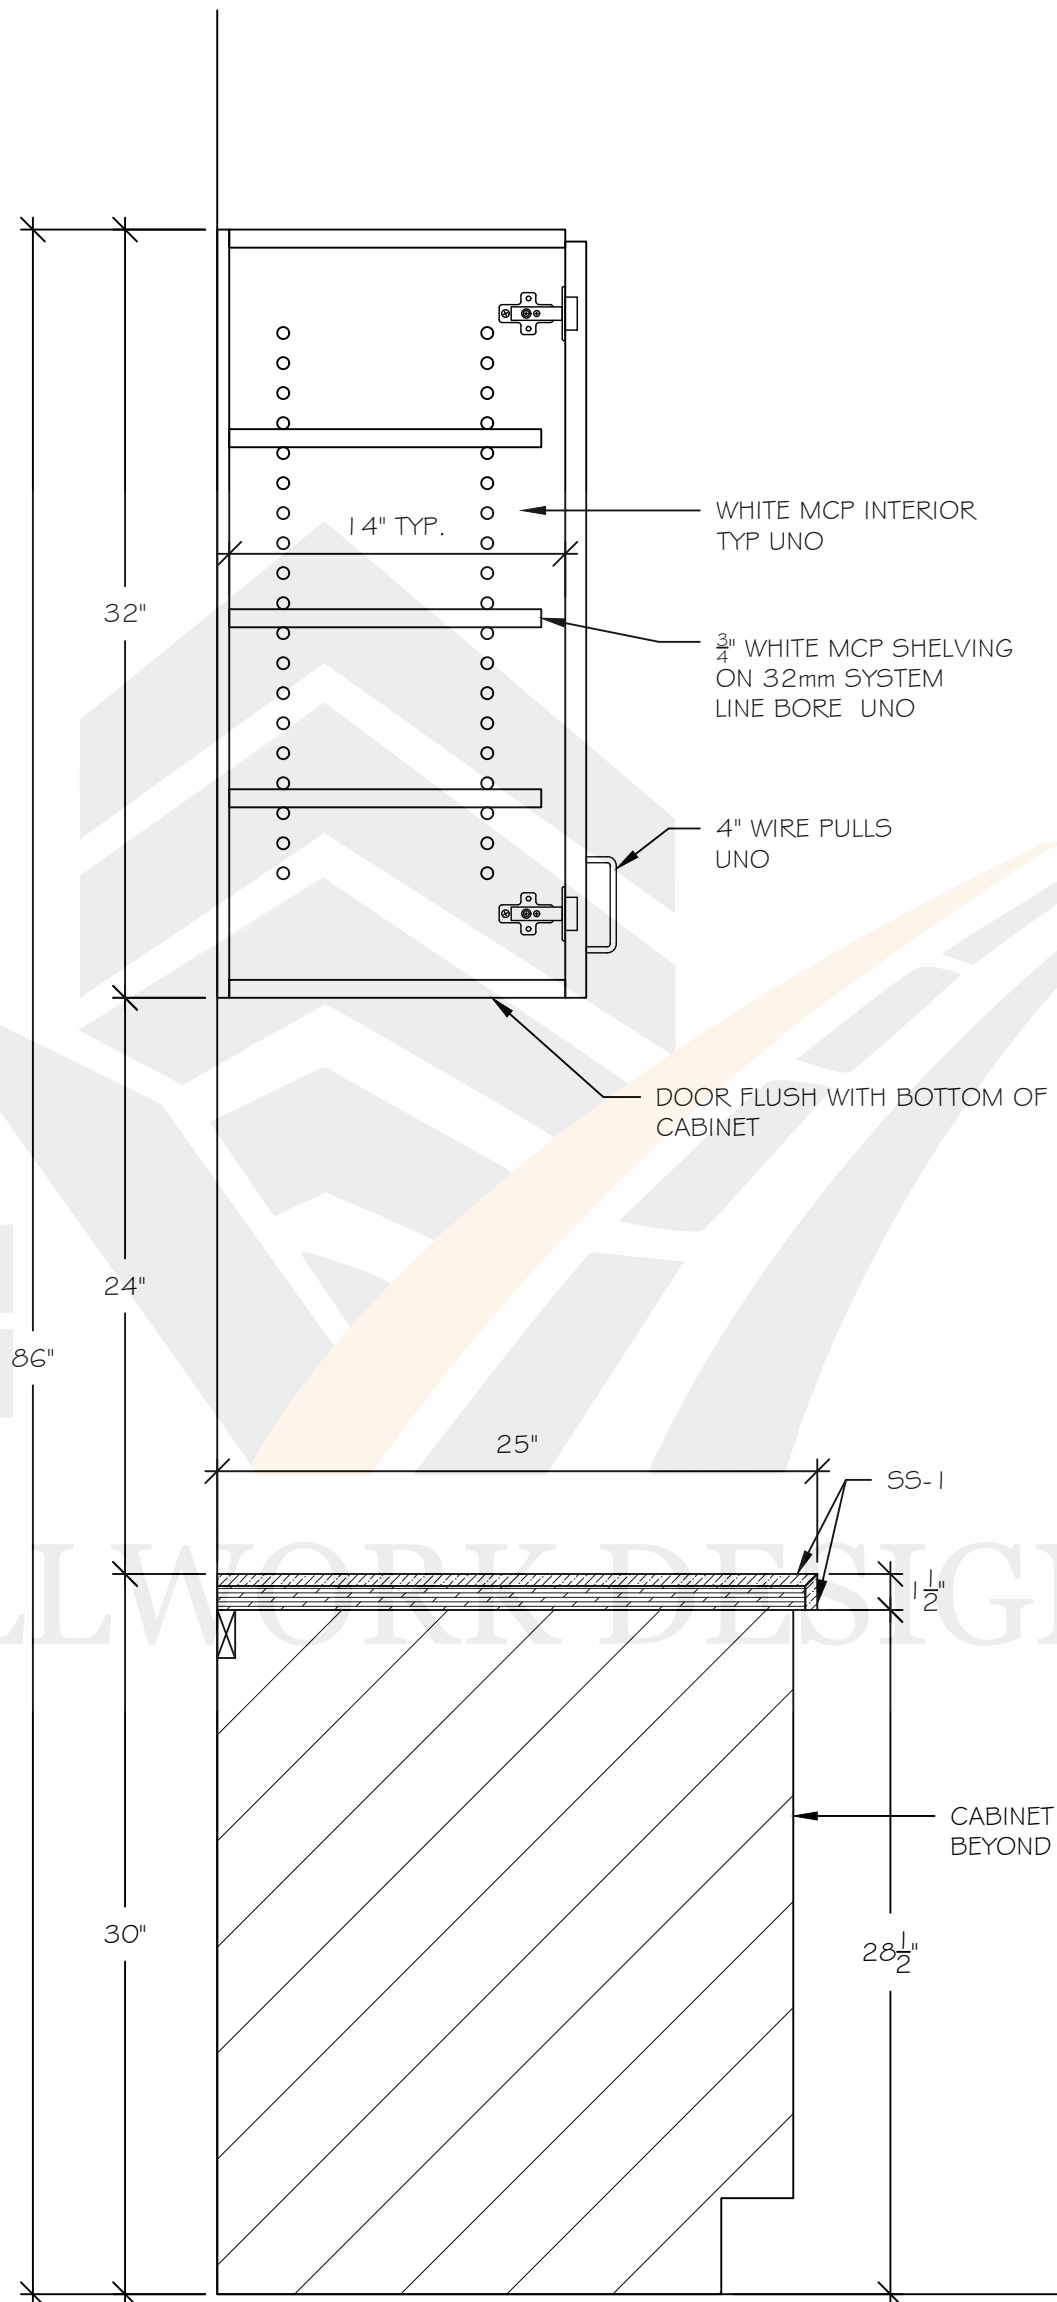

A SEC: CASEWORK
1-1/2" = 1'-0" Arch. Ref.: NONE

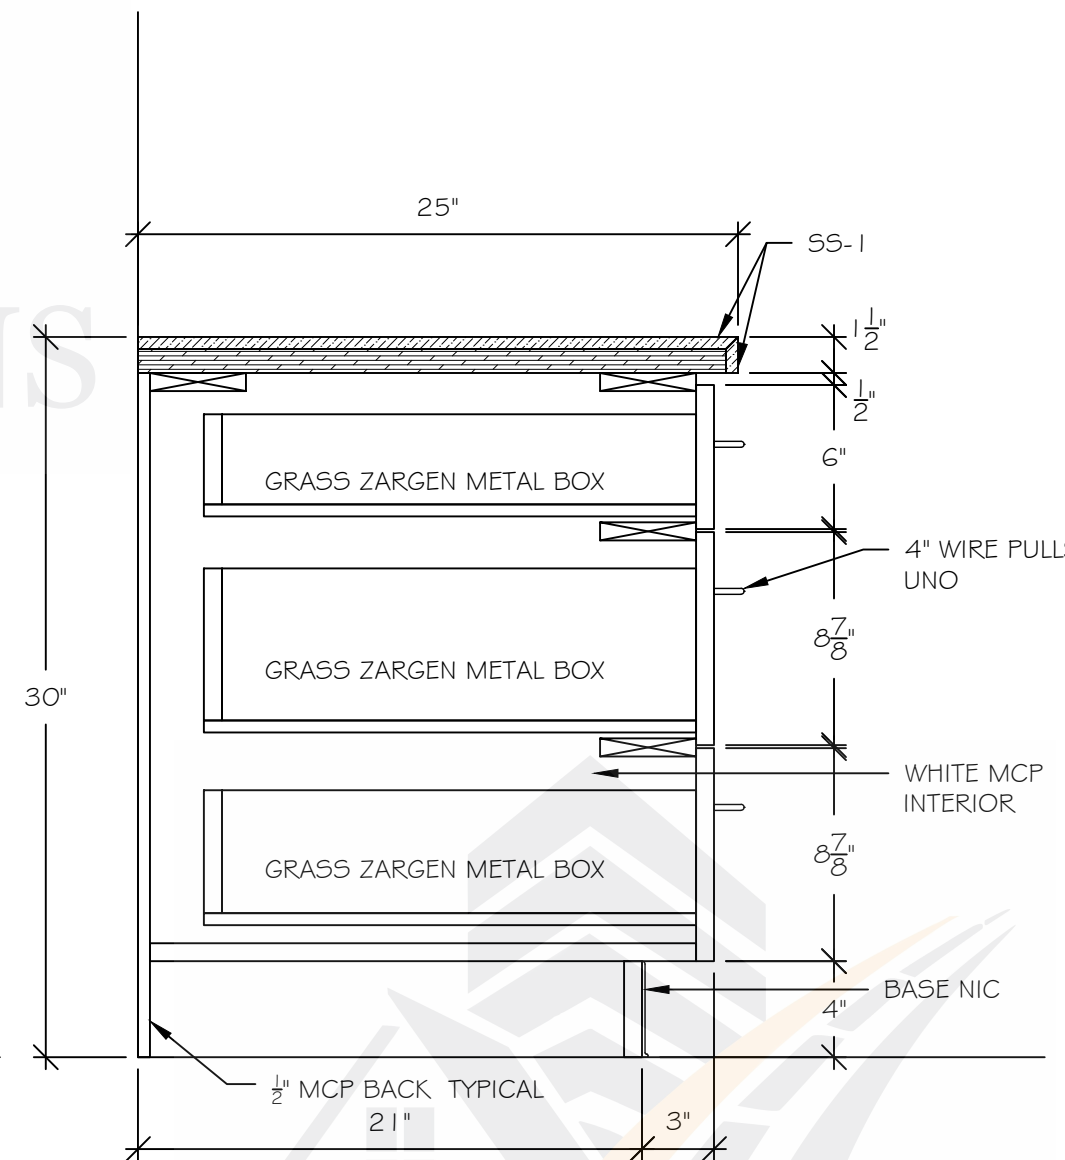


B SEC: CASEWORK
1-1/2" = 1'-0" Arch. Ref.: NONE

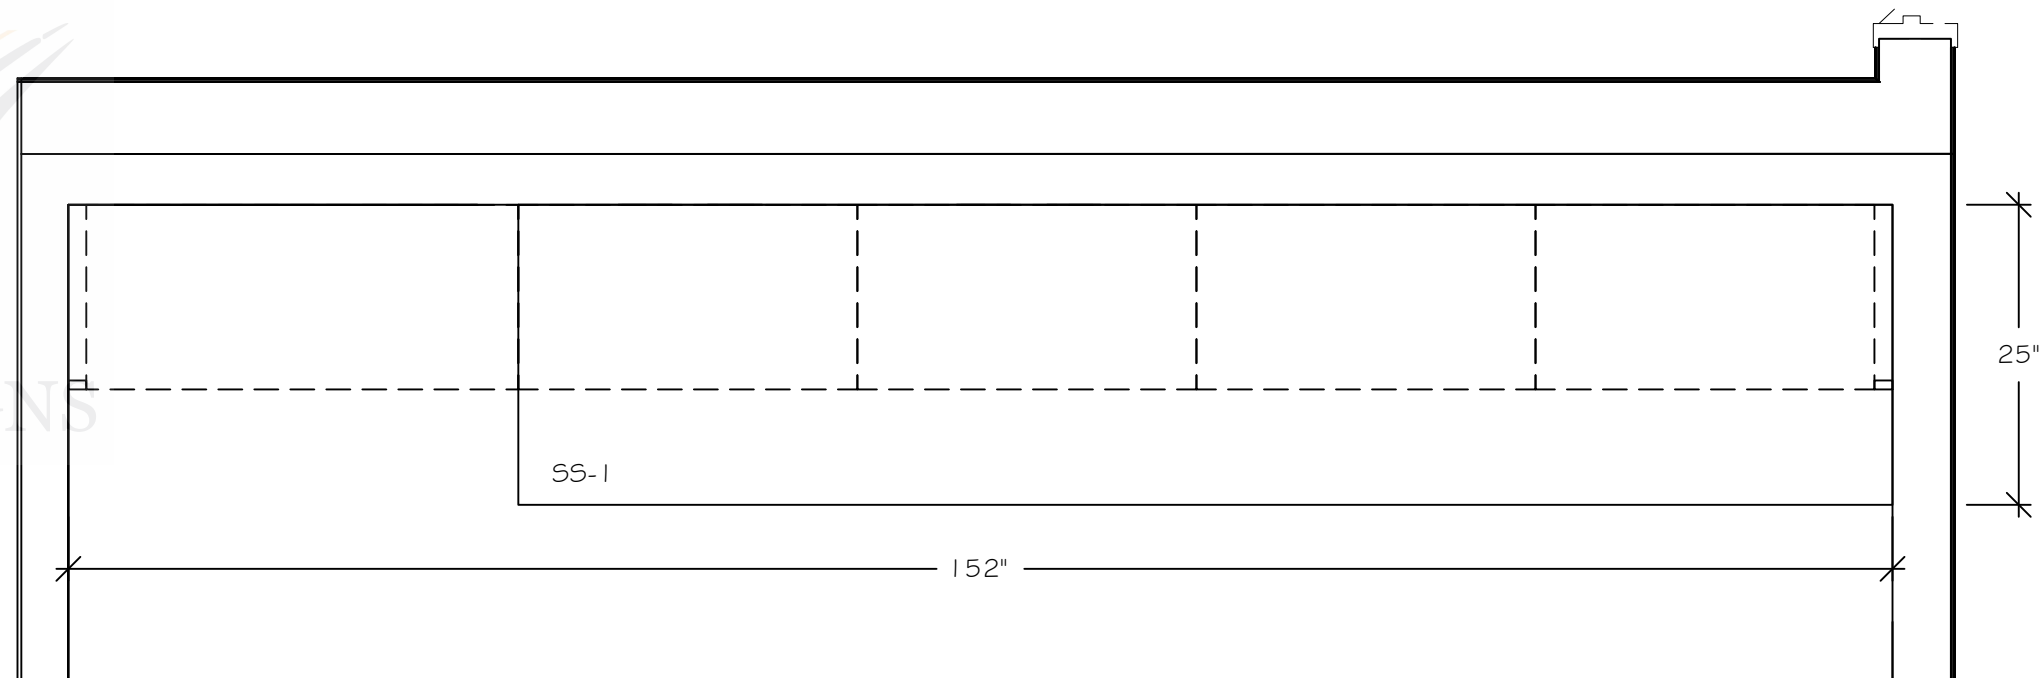

1 PLAN: STAFF LOUNGE 117

3/4" = 1'-0"


Arch. Ref.: 1/A1.01

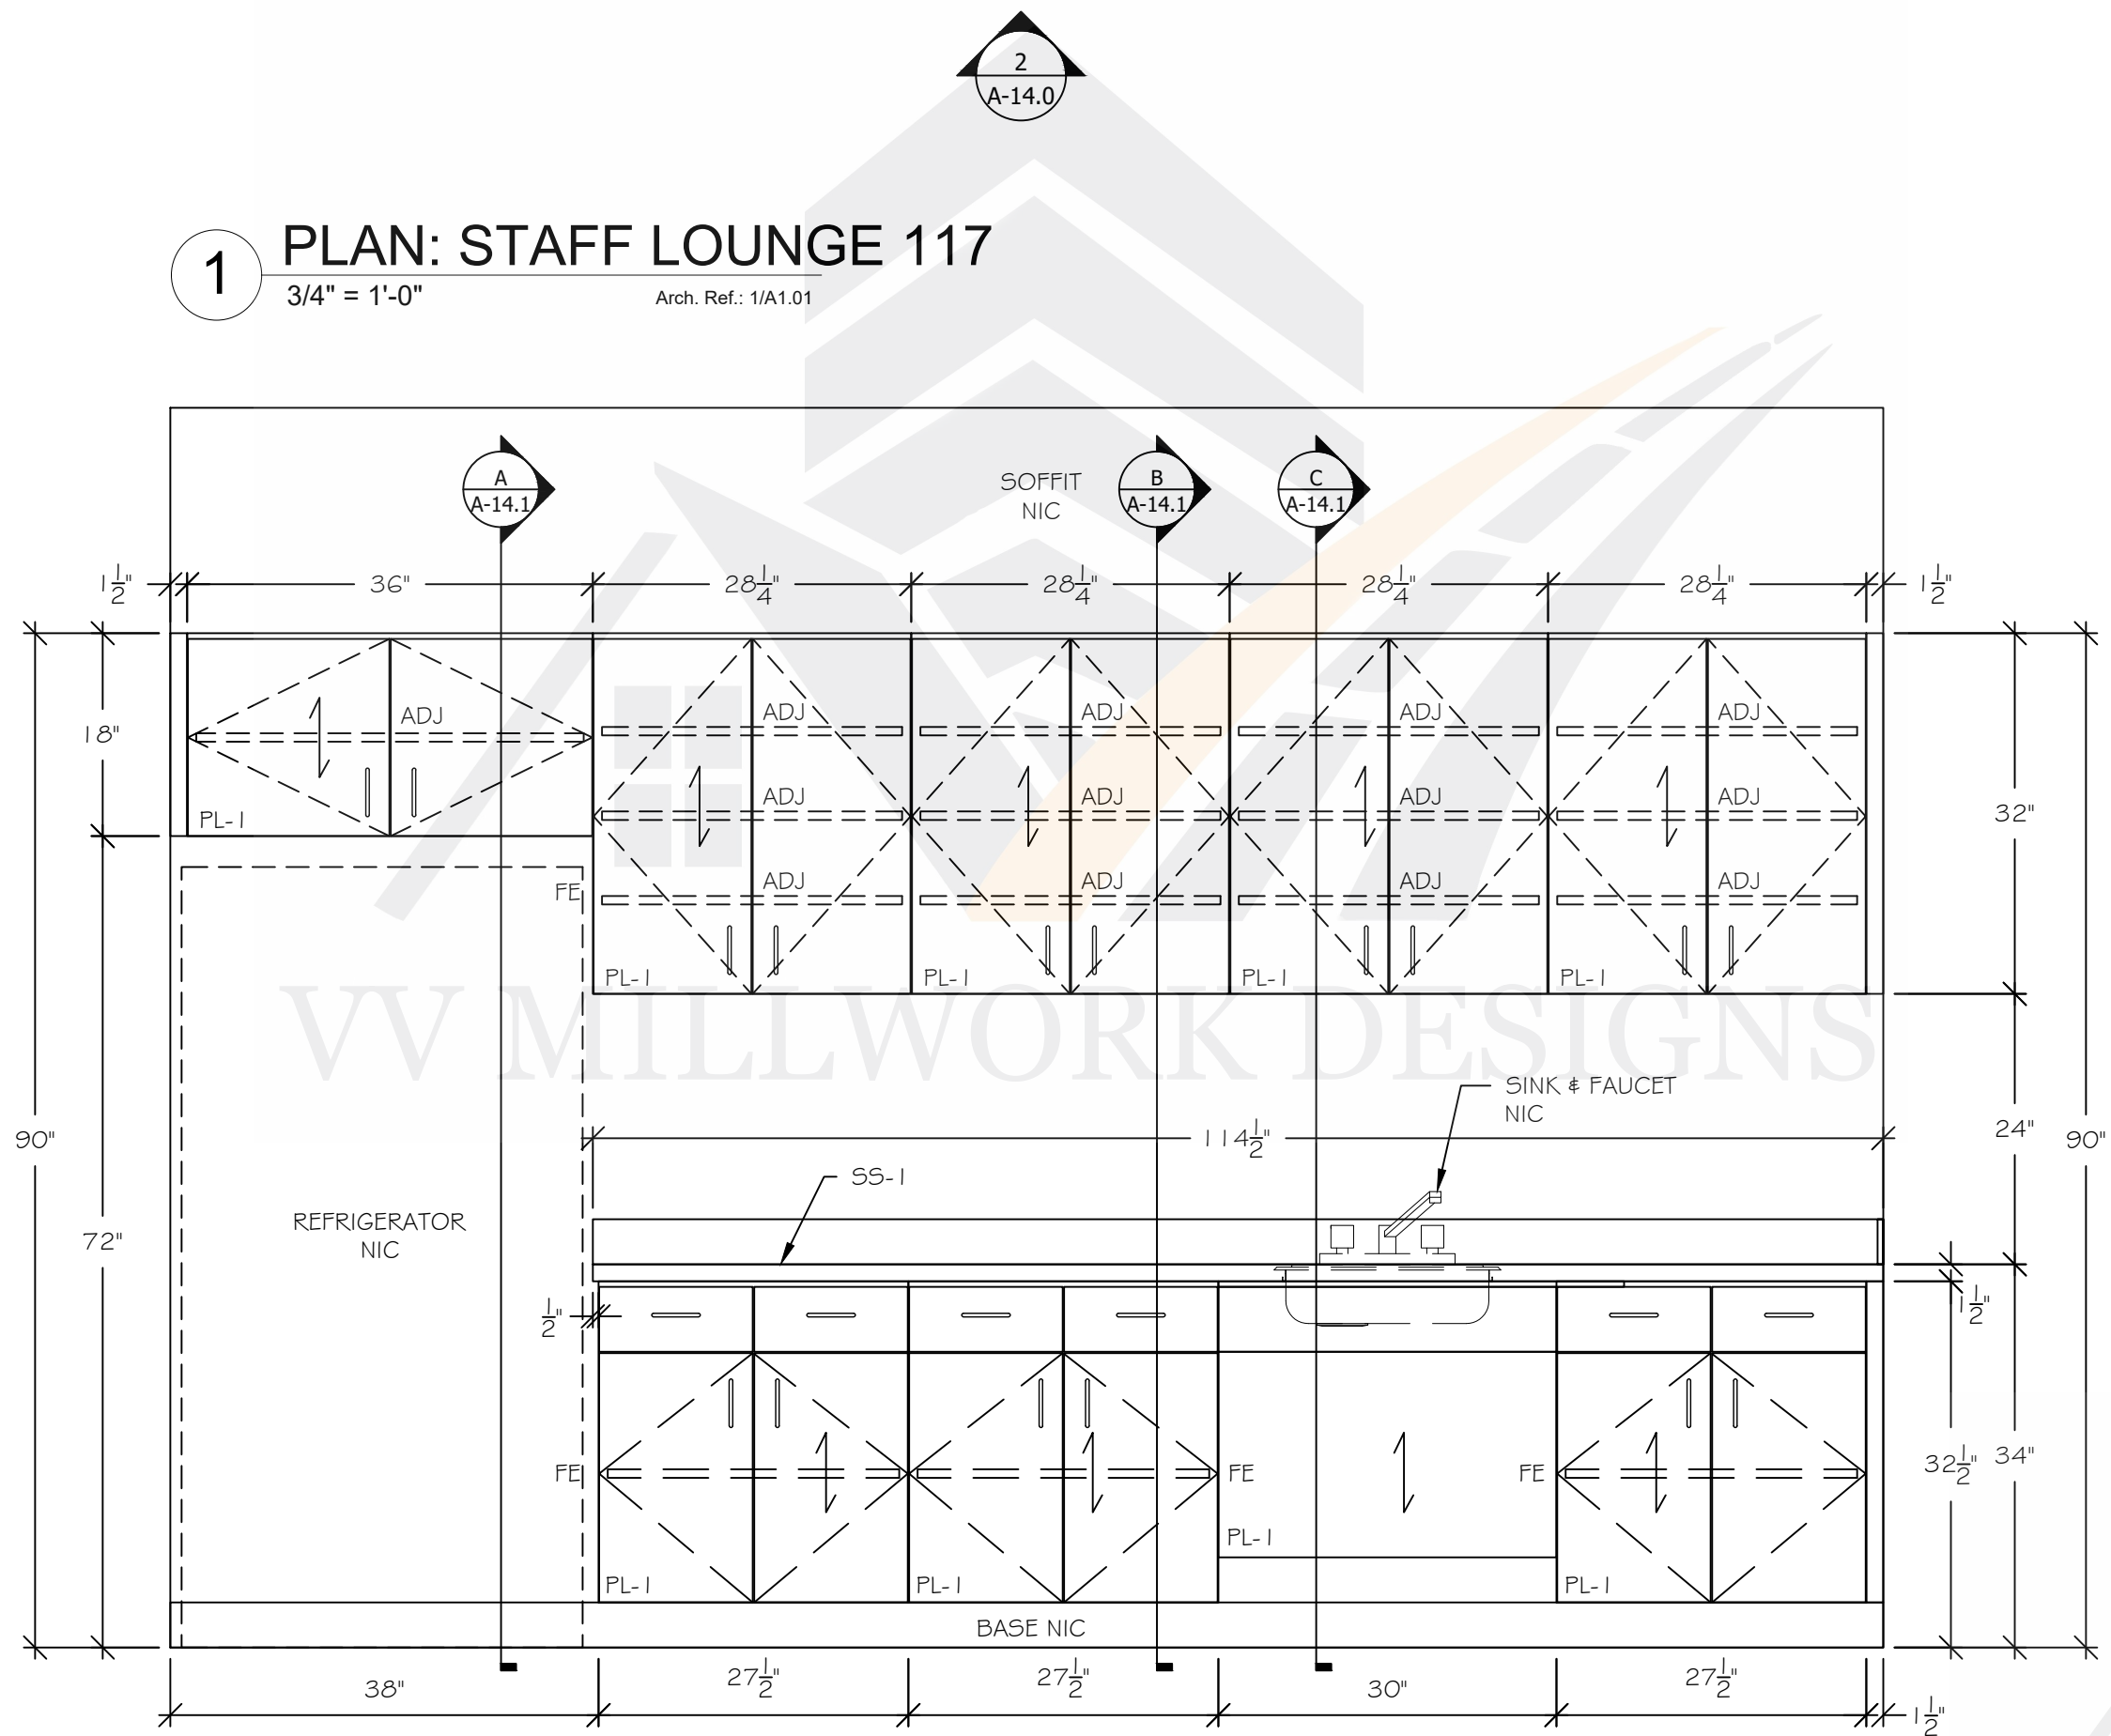


2 ELEV: STAFF LOUNGE 117

3/4" = 1'-0"


Arch. Ref.: 19/A7.02

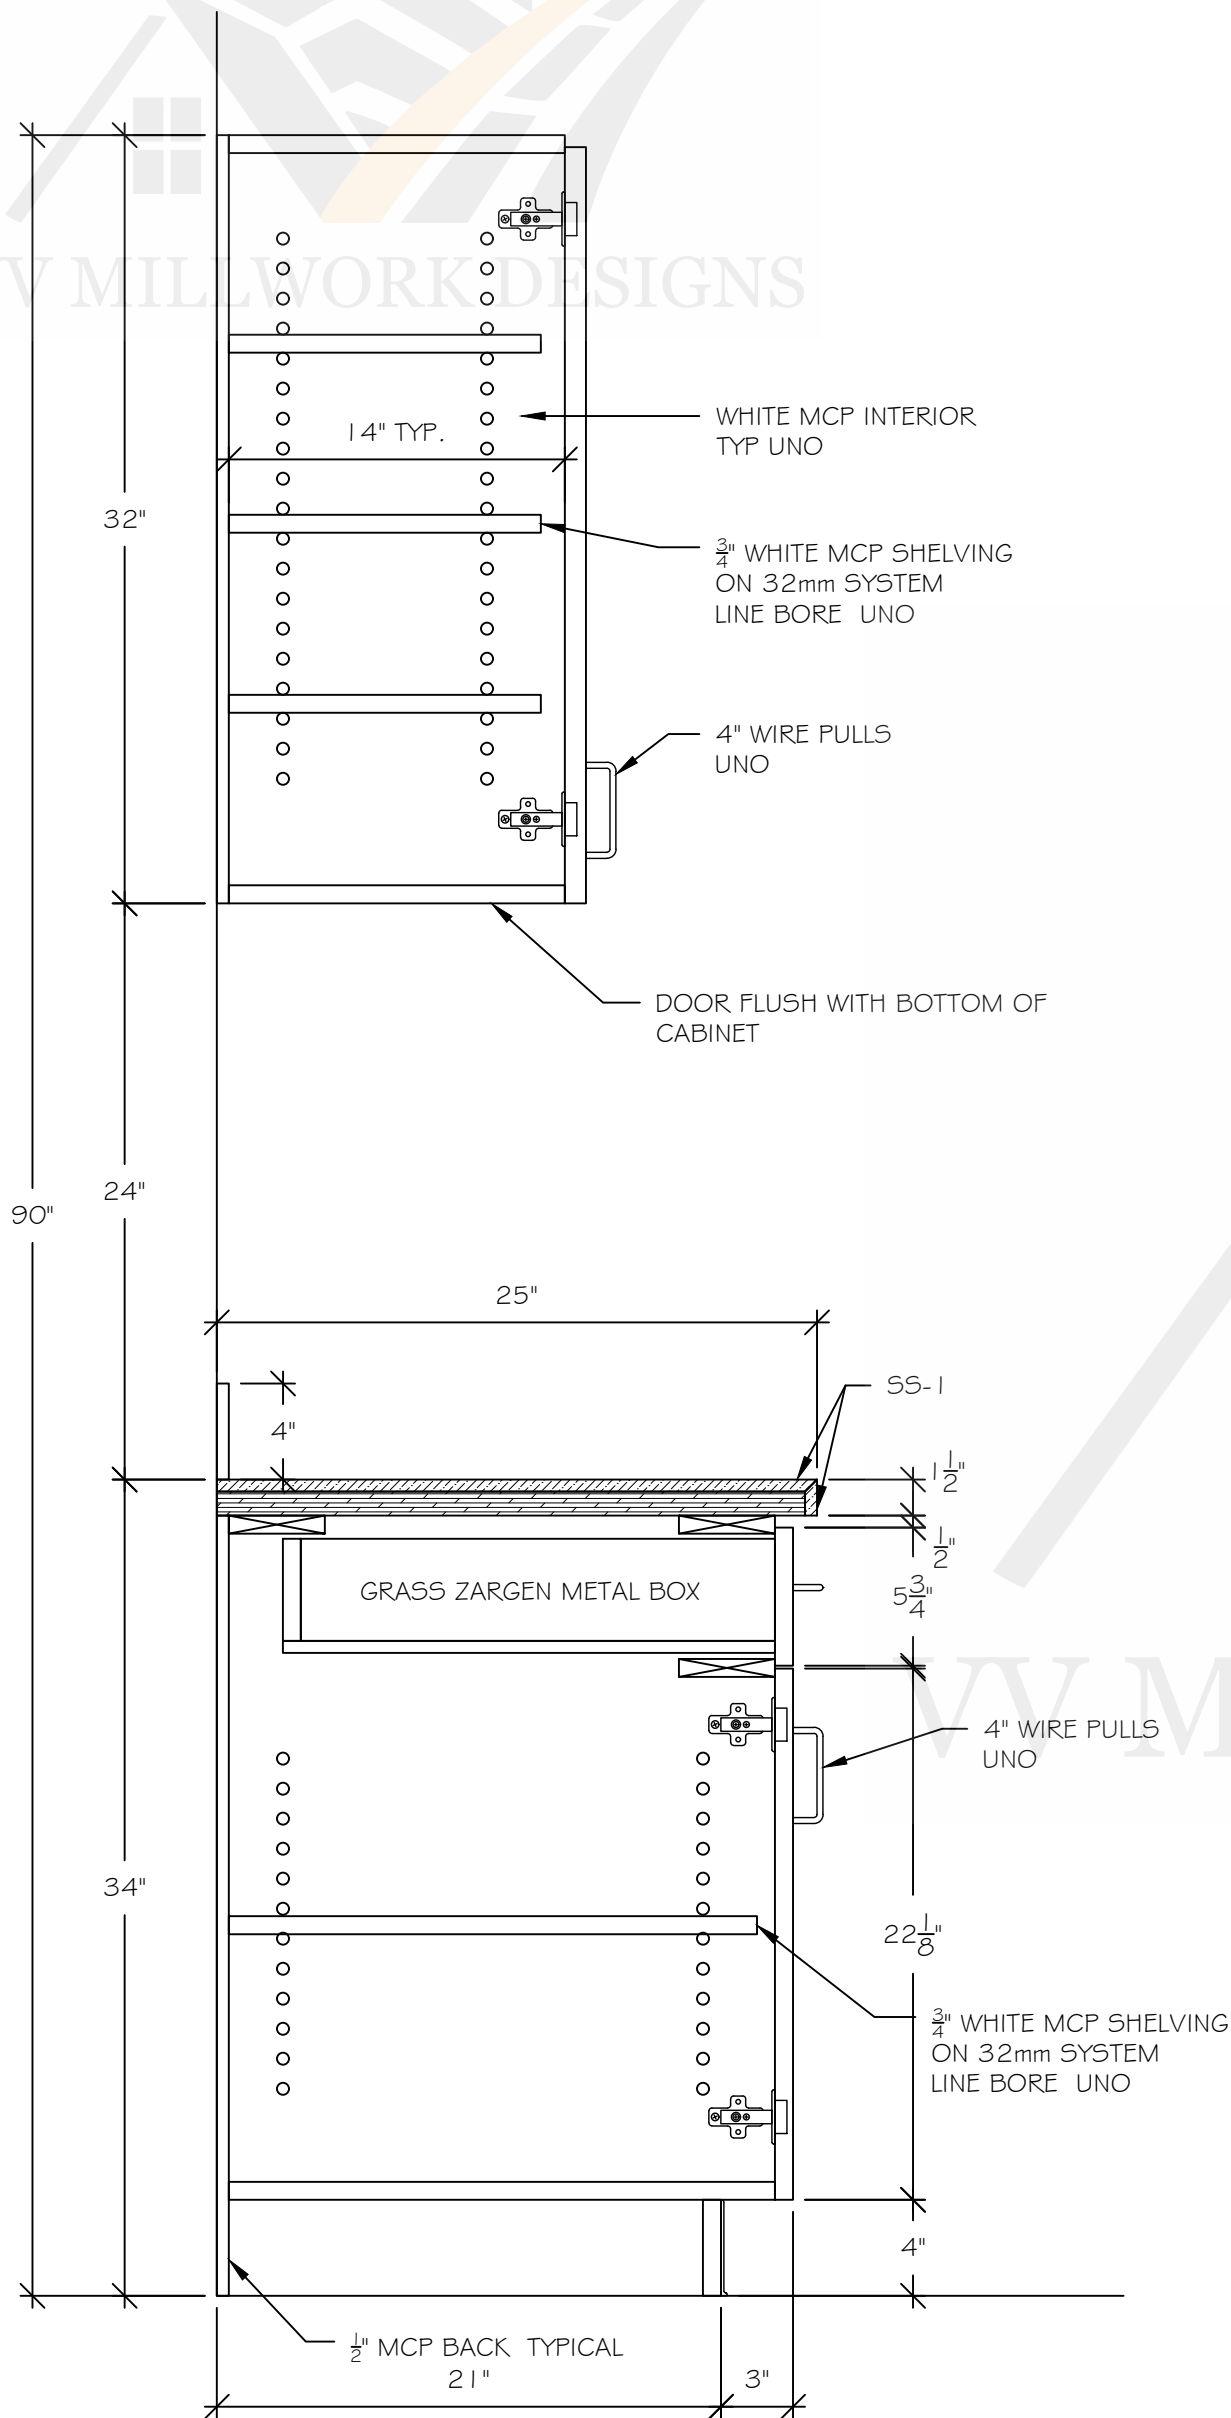

A SEC: CASEWORK
1-1/2" = 1'-0" Arch. Ref.: NONE

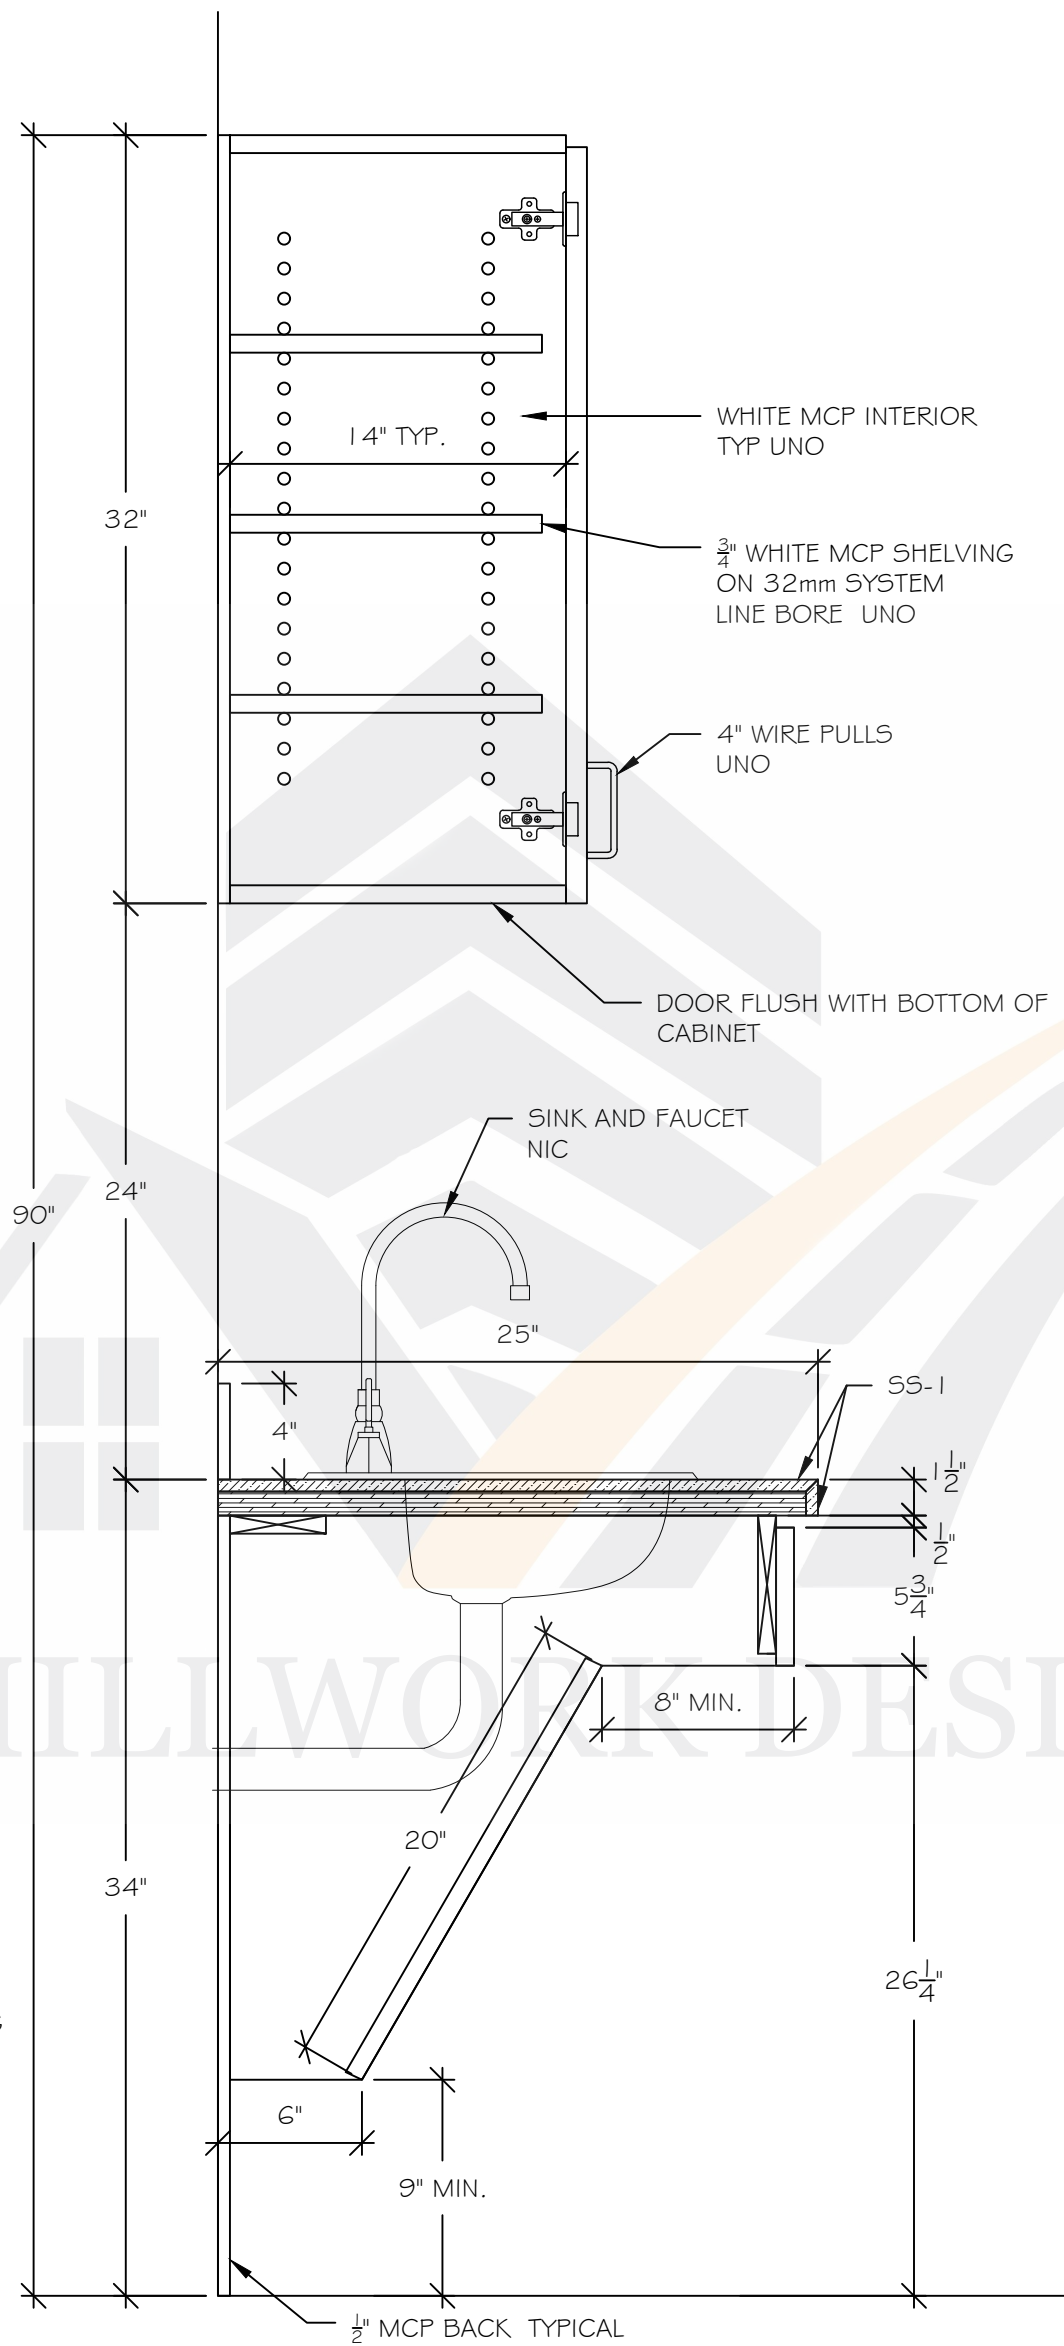

B SEC: CASEWORK
1-1/2" = 1'-0" Arch. Ref.: NONE

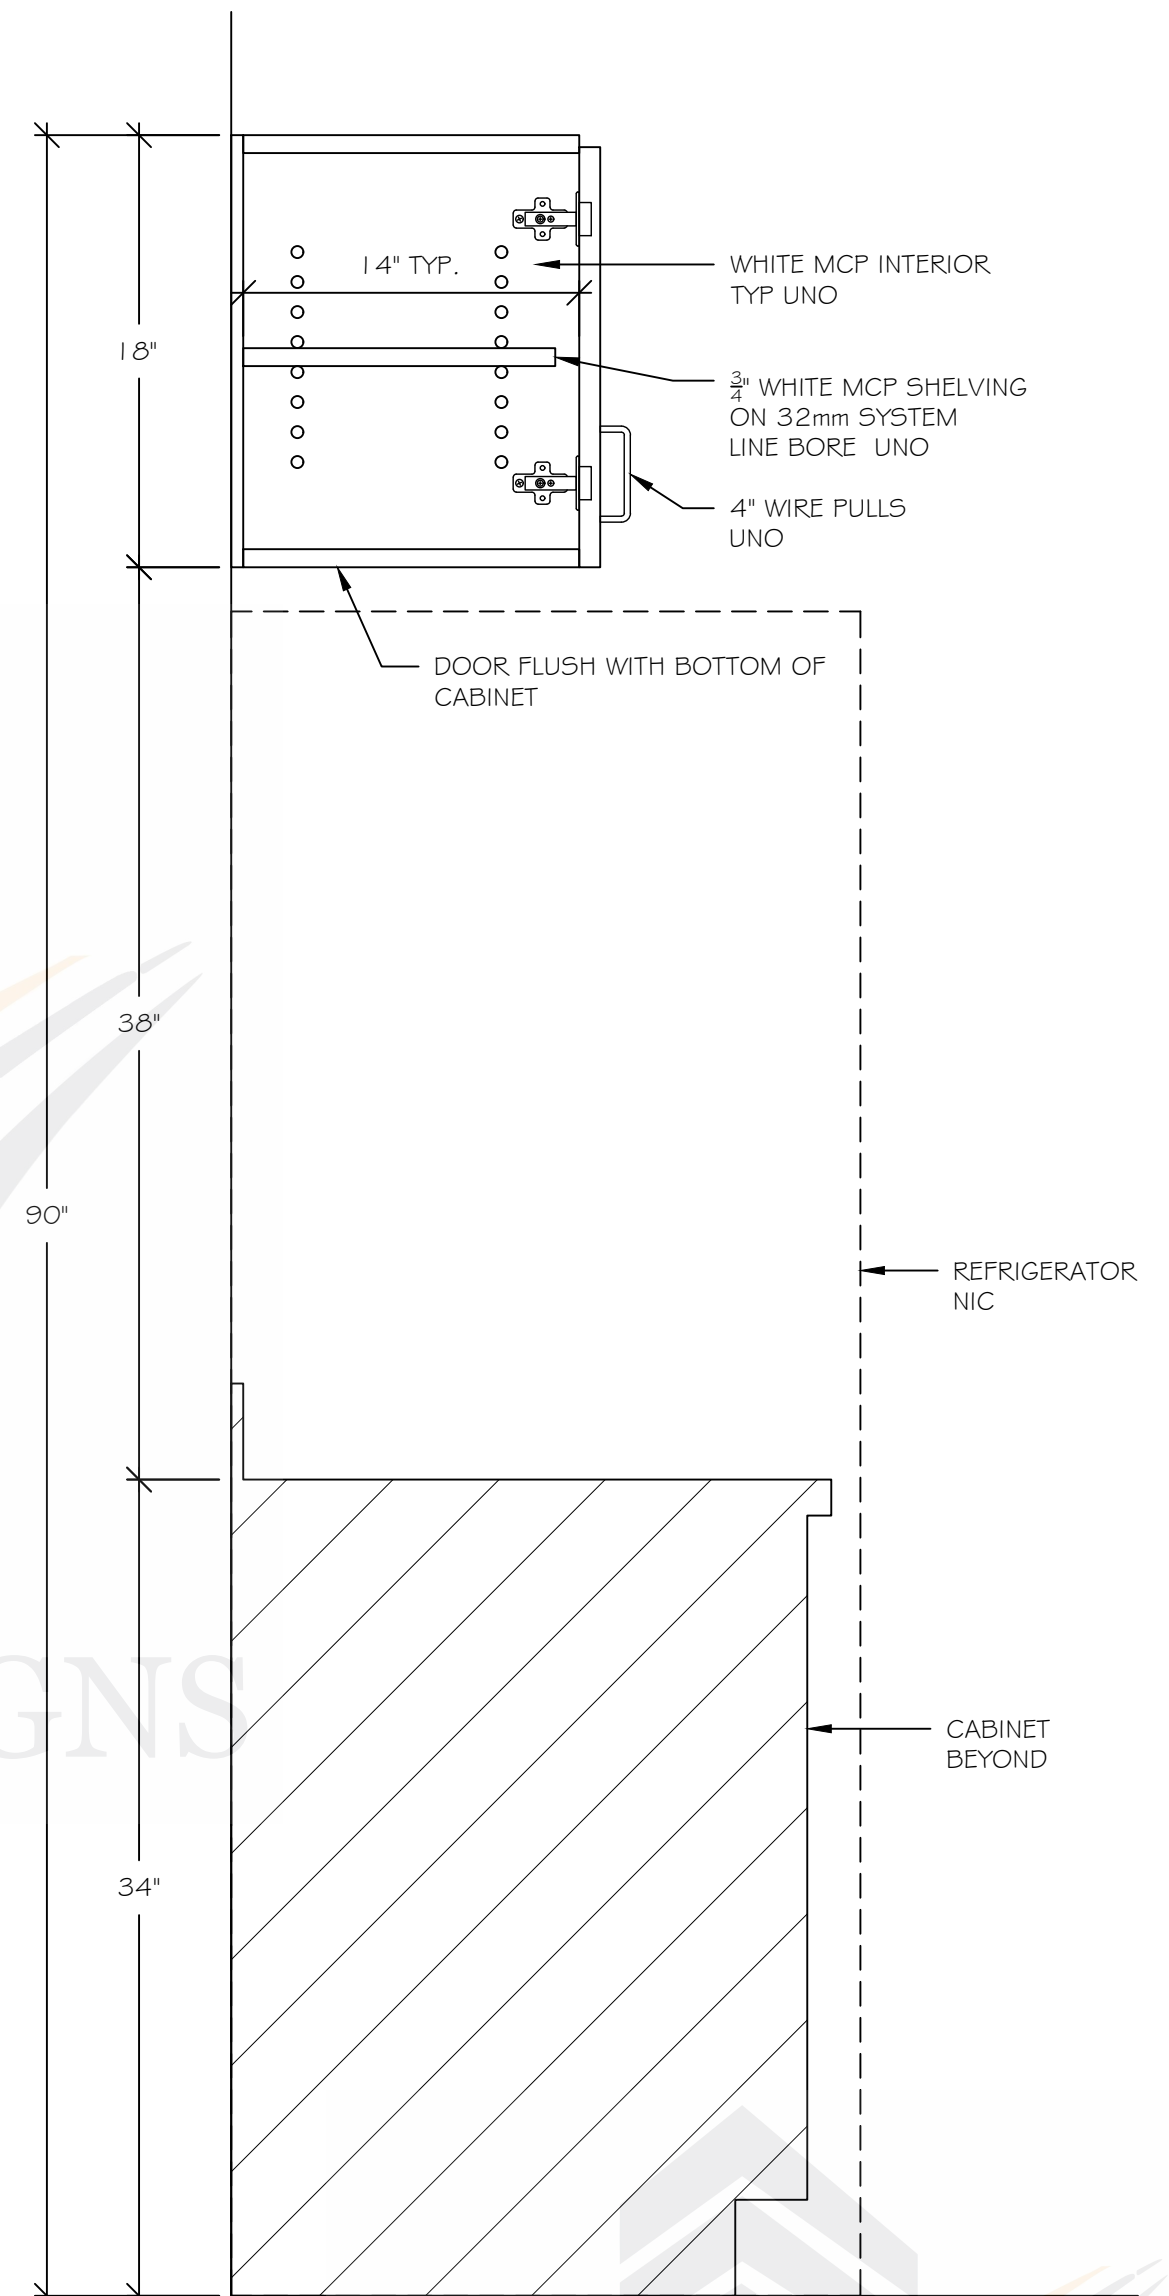

C SEC: CASEWORK
1-1/2" = 1'-0" Arch. Ref.: NONE