






VV MILLWORK DESIGNS

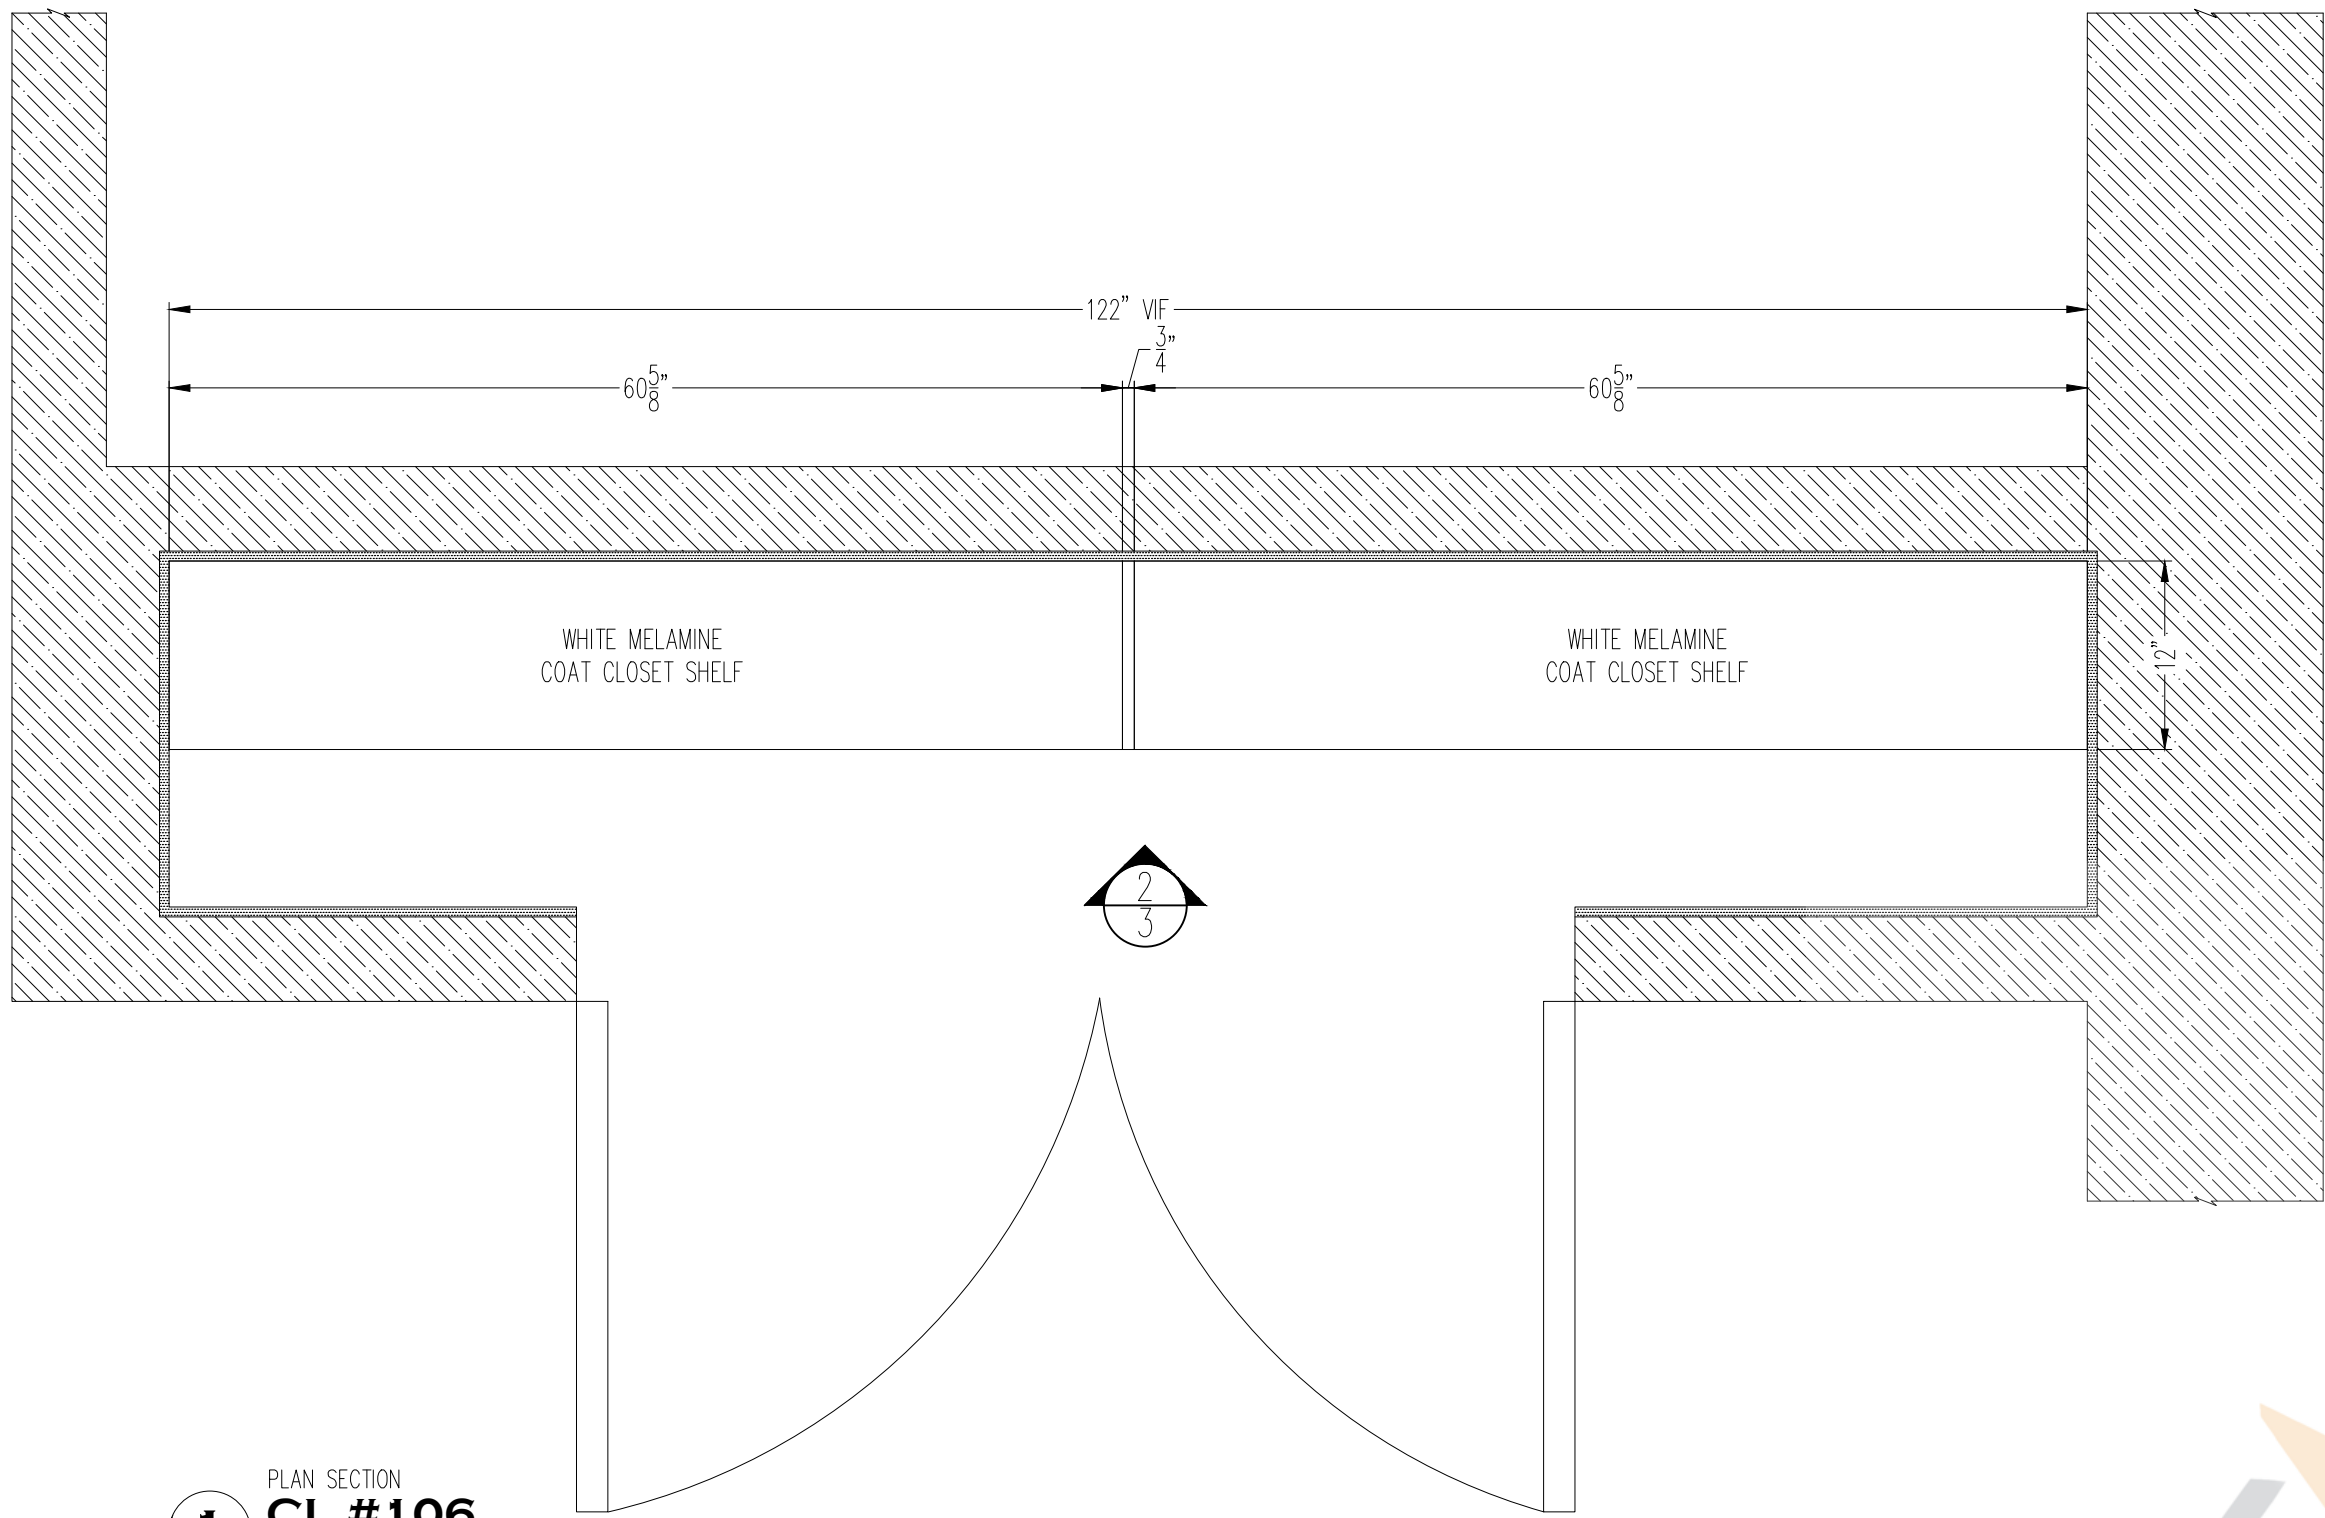


1 PLAN SECTION
CL #106
SCALE: 1" = 1'-0" REF: A-101A

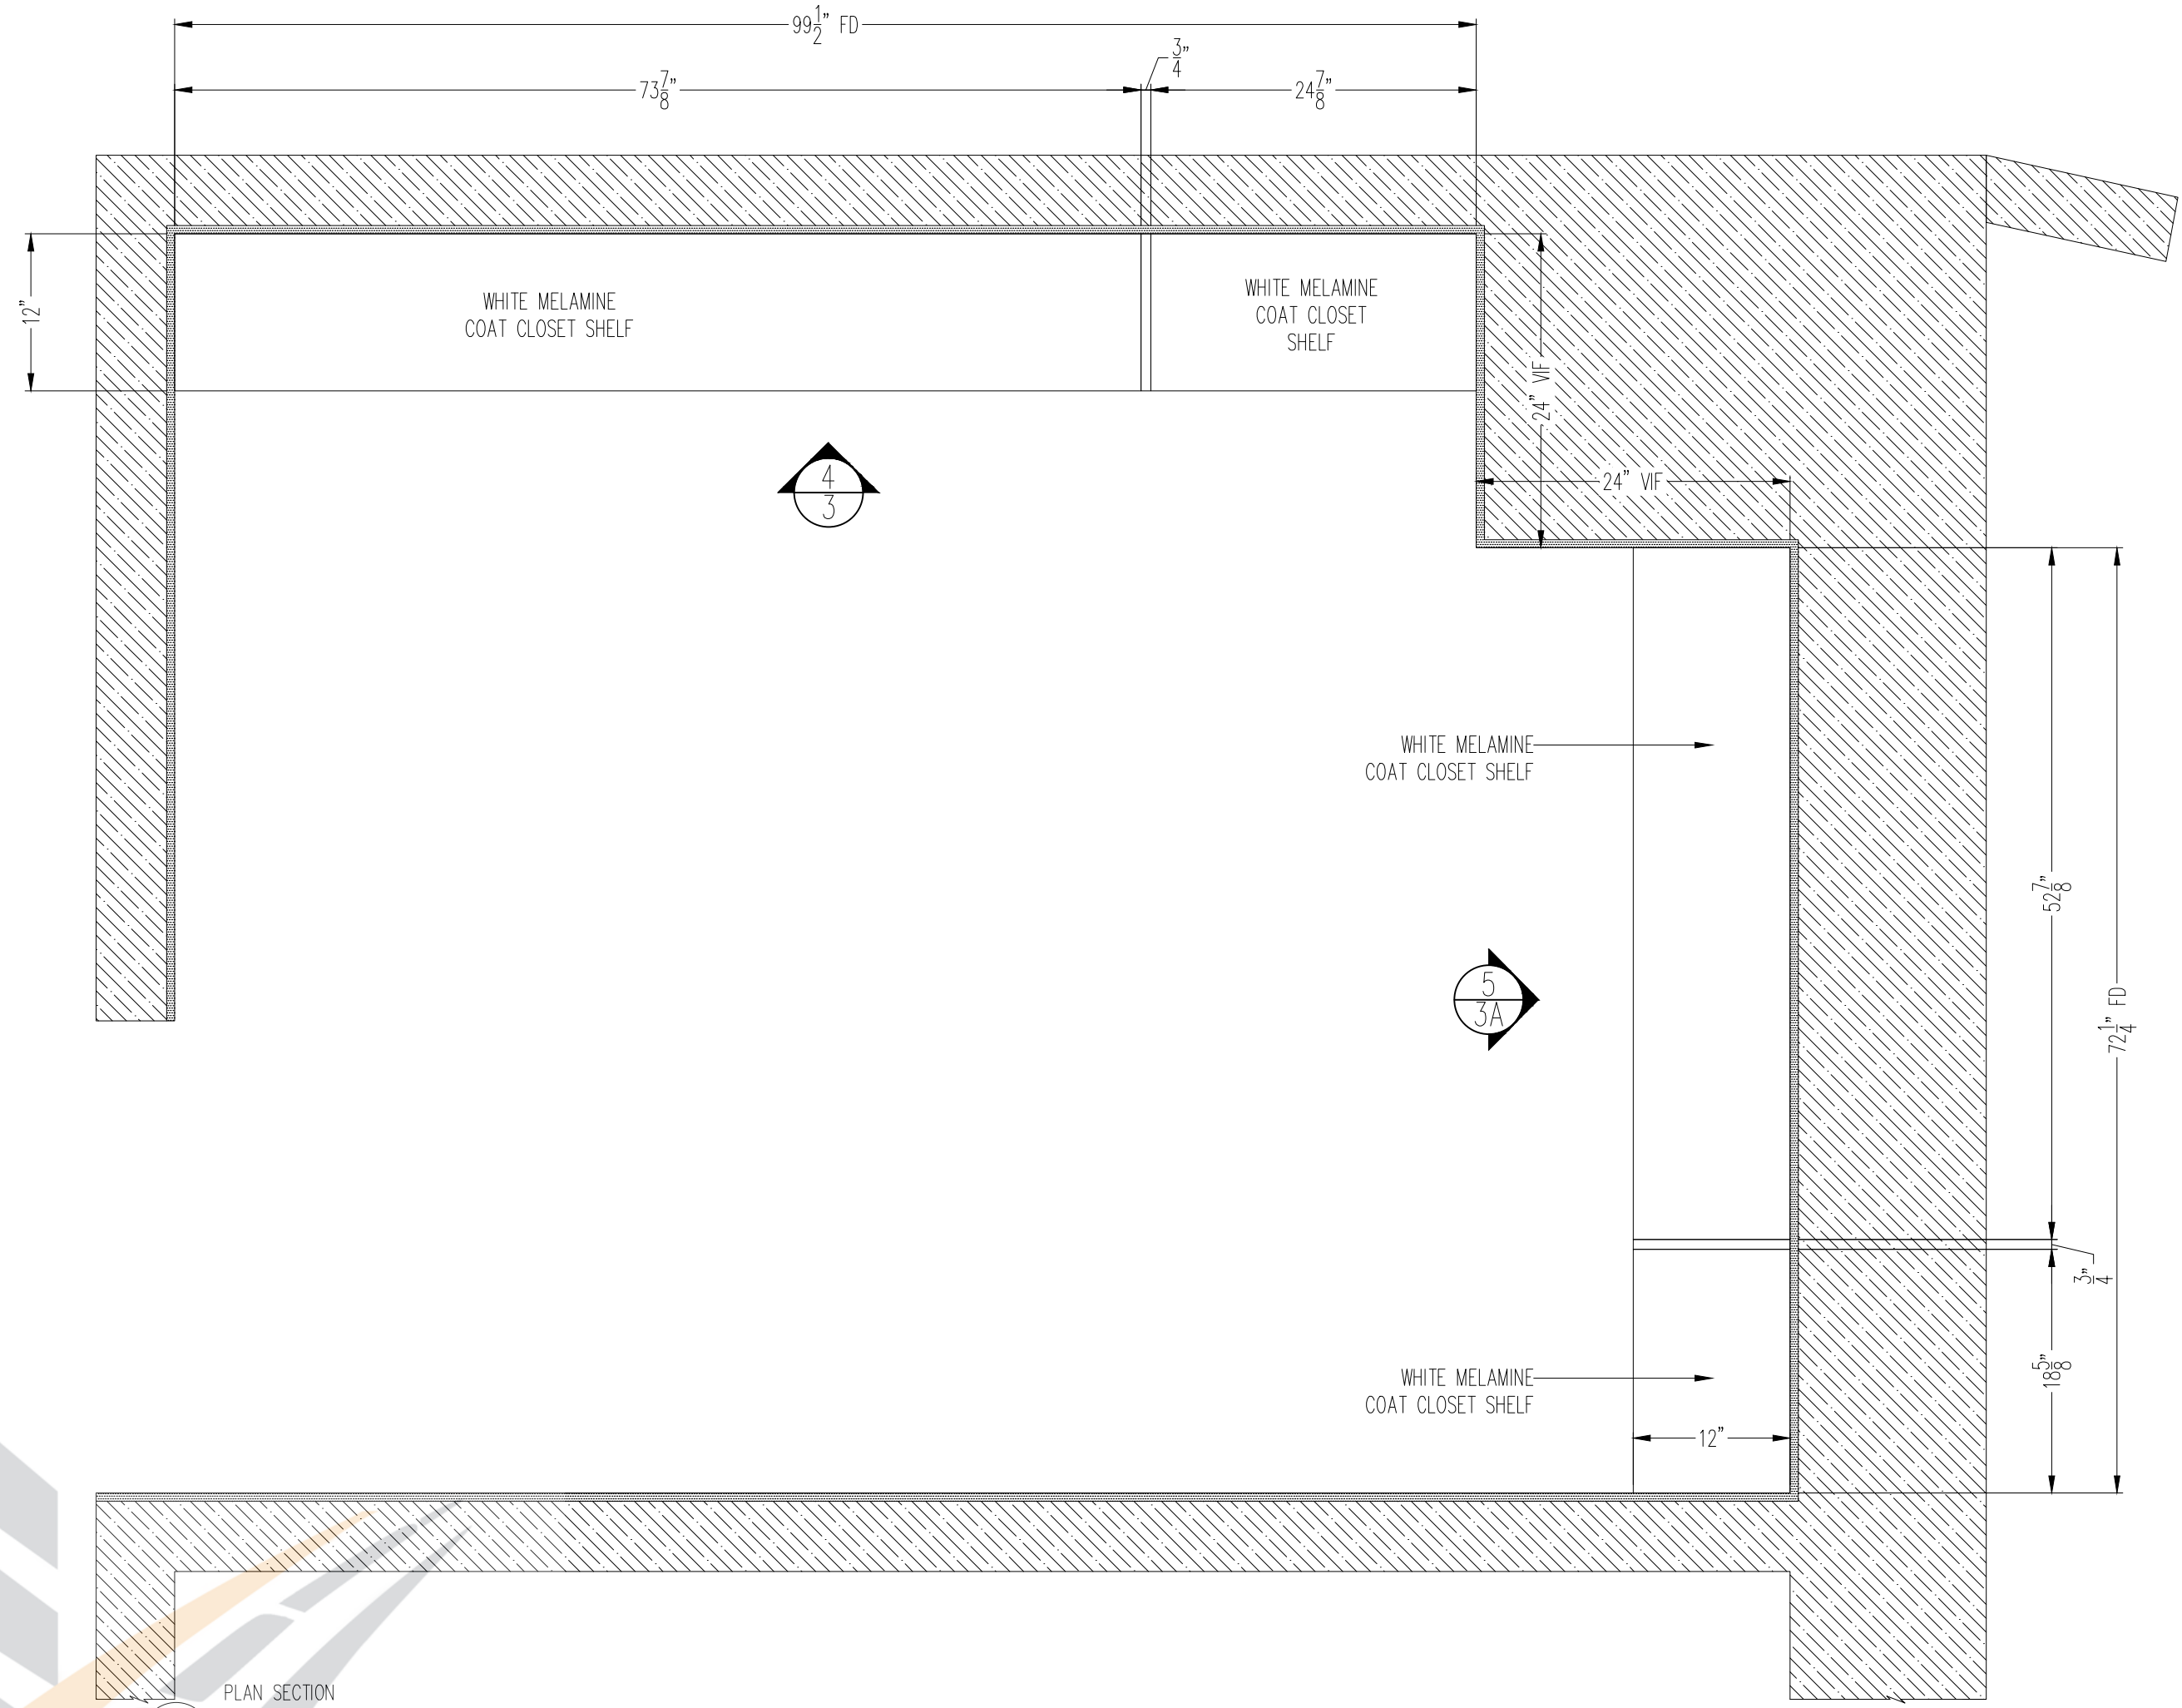

3 PLAN SECTION
COAT #109
SCALE: 1" = 1'-0" REF: A-101A

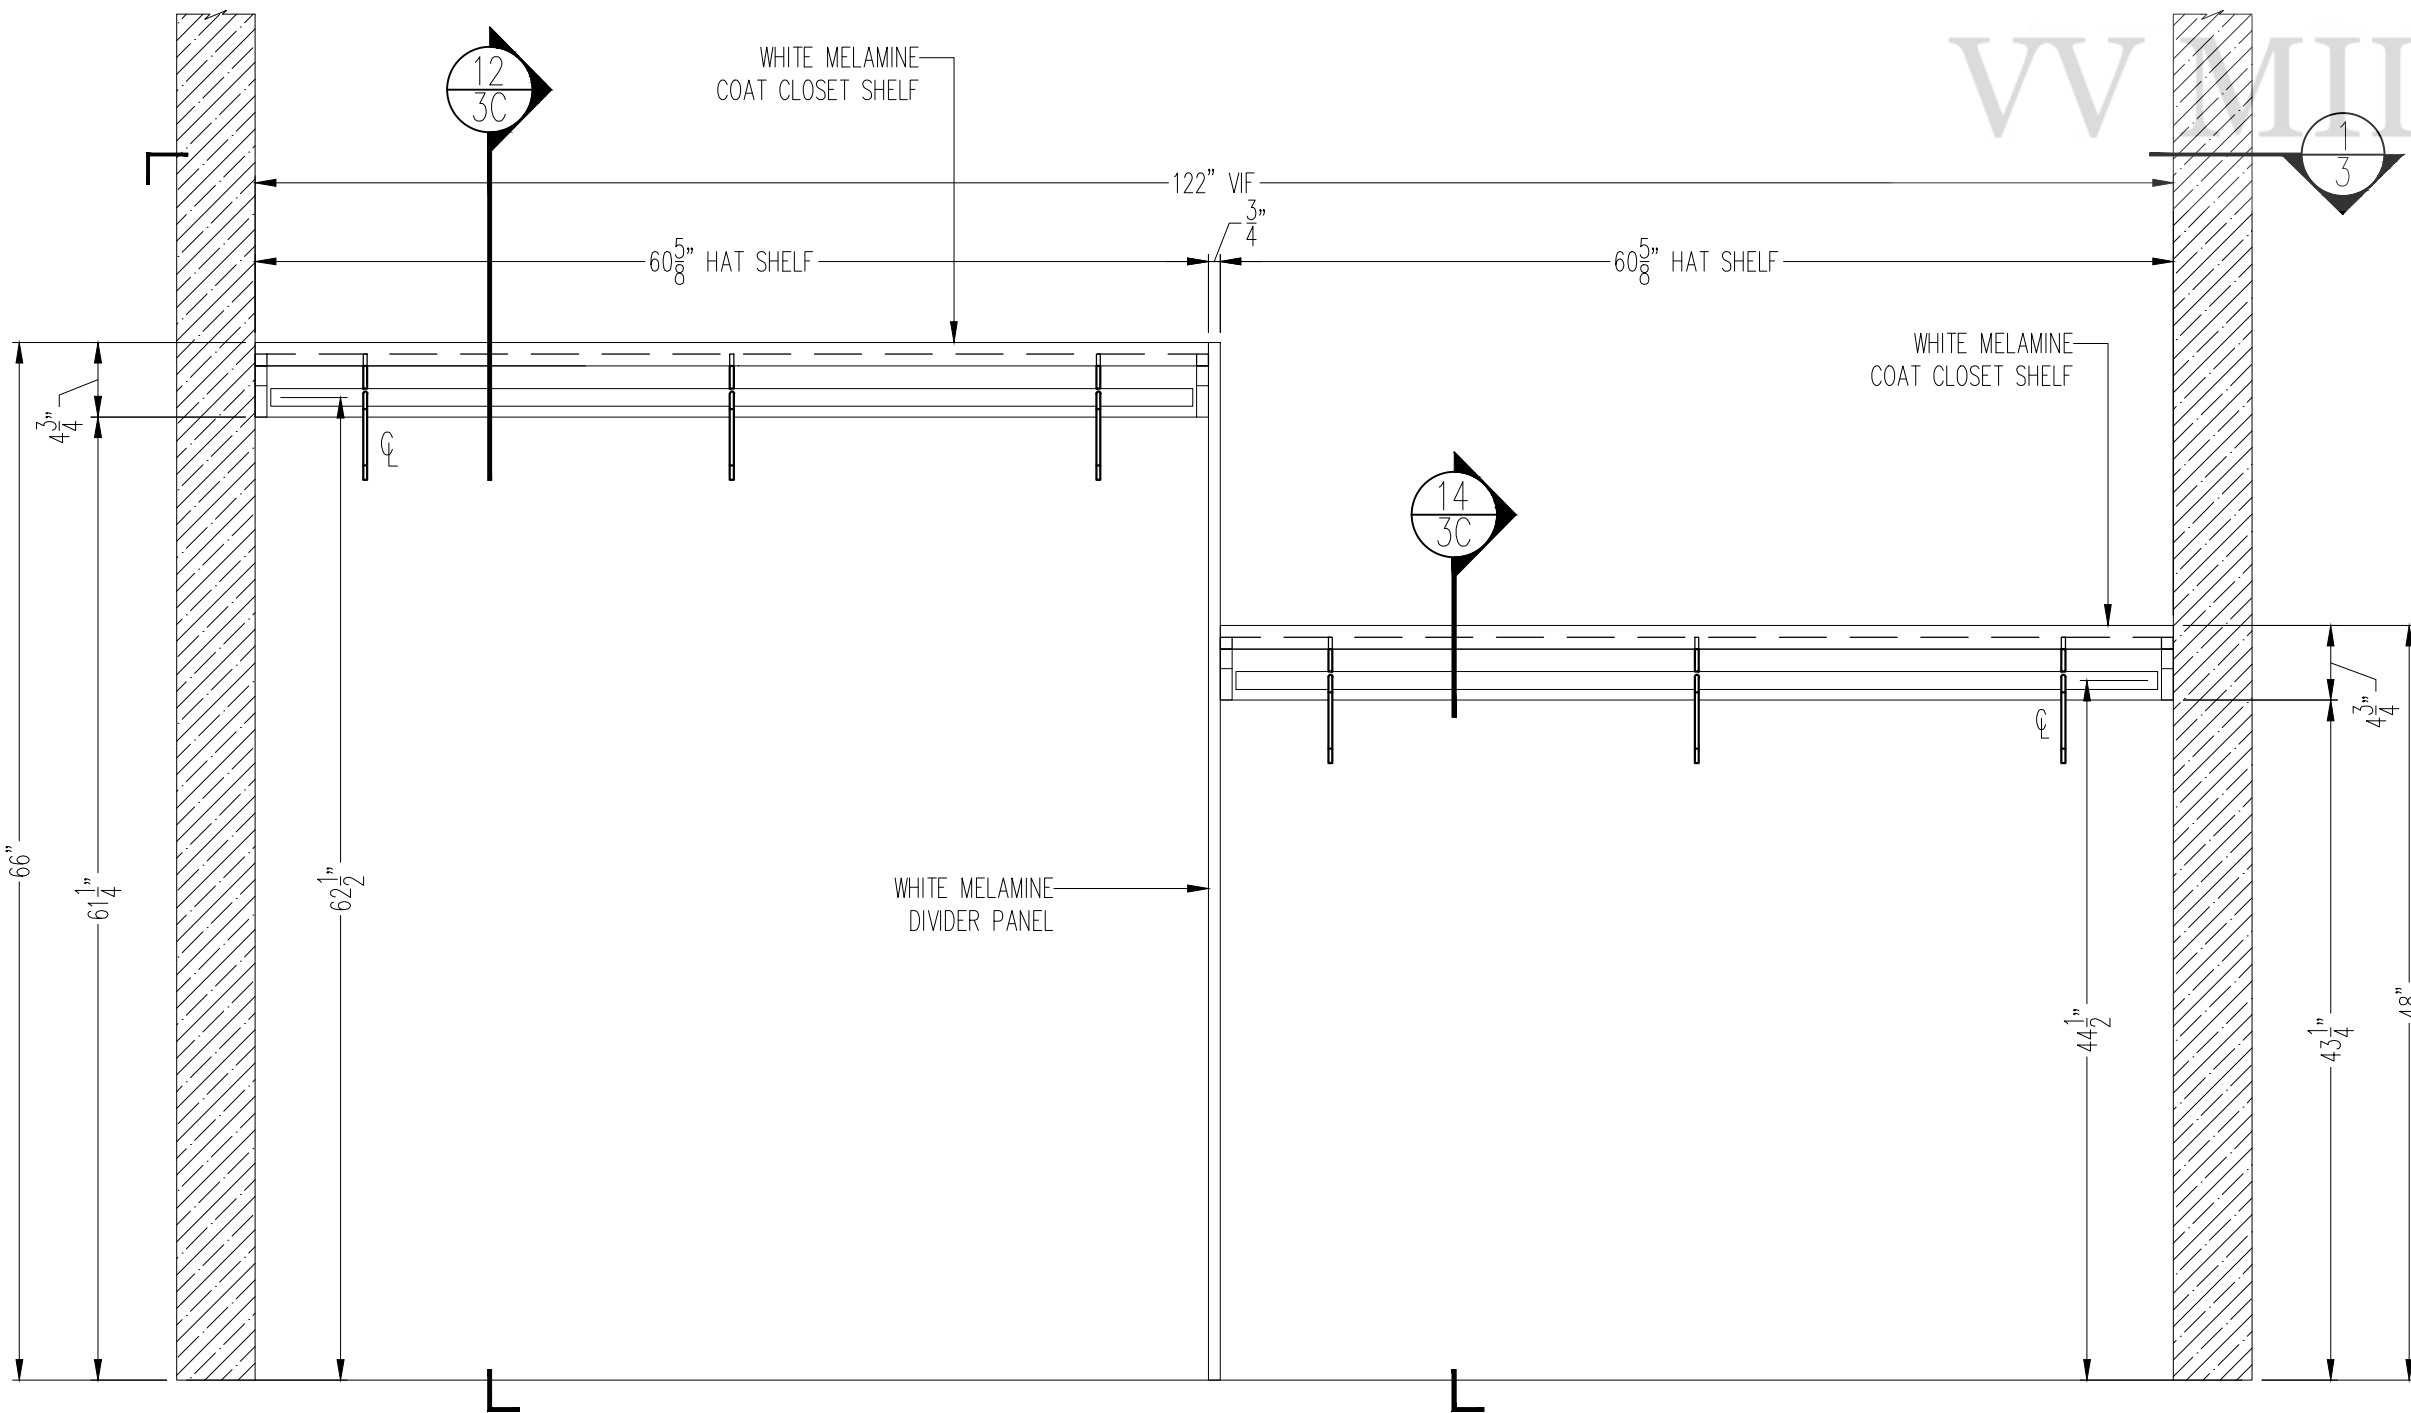




2 ELEVATION
CL #106
SCALE: 1" = 1'-0" REF: NONE

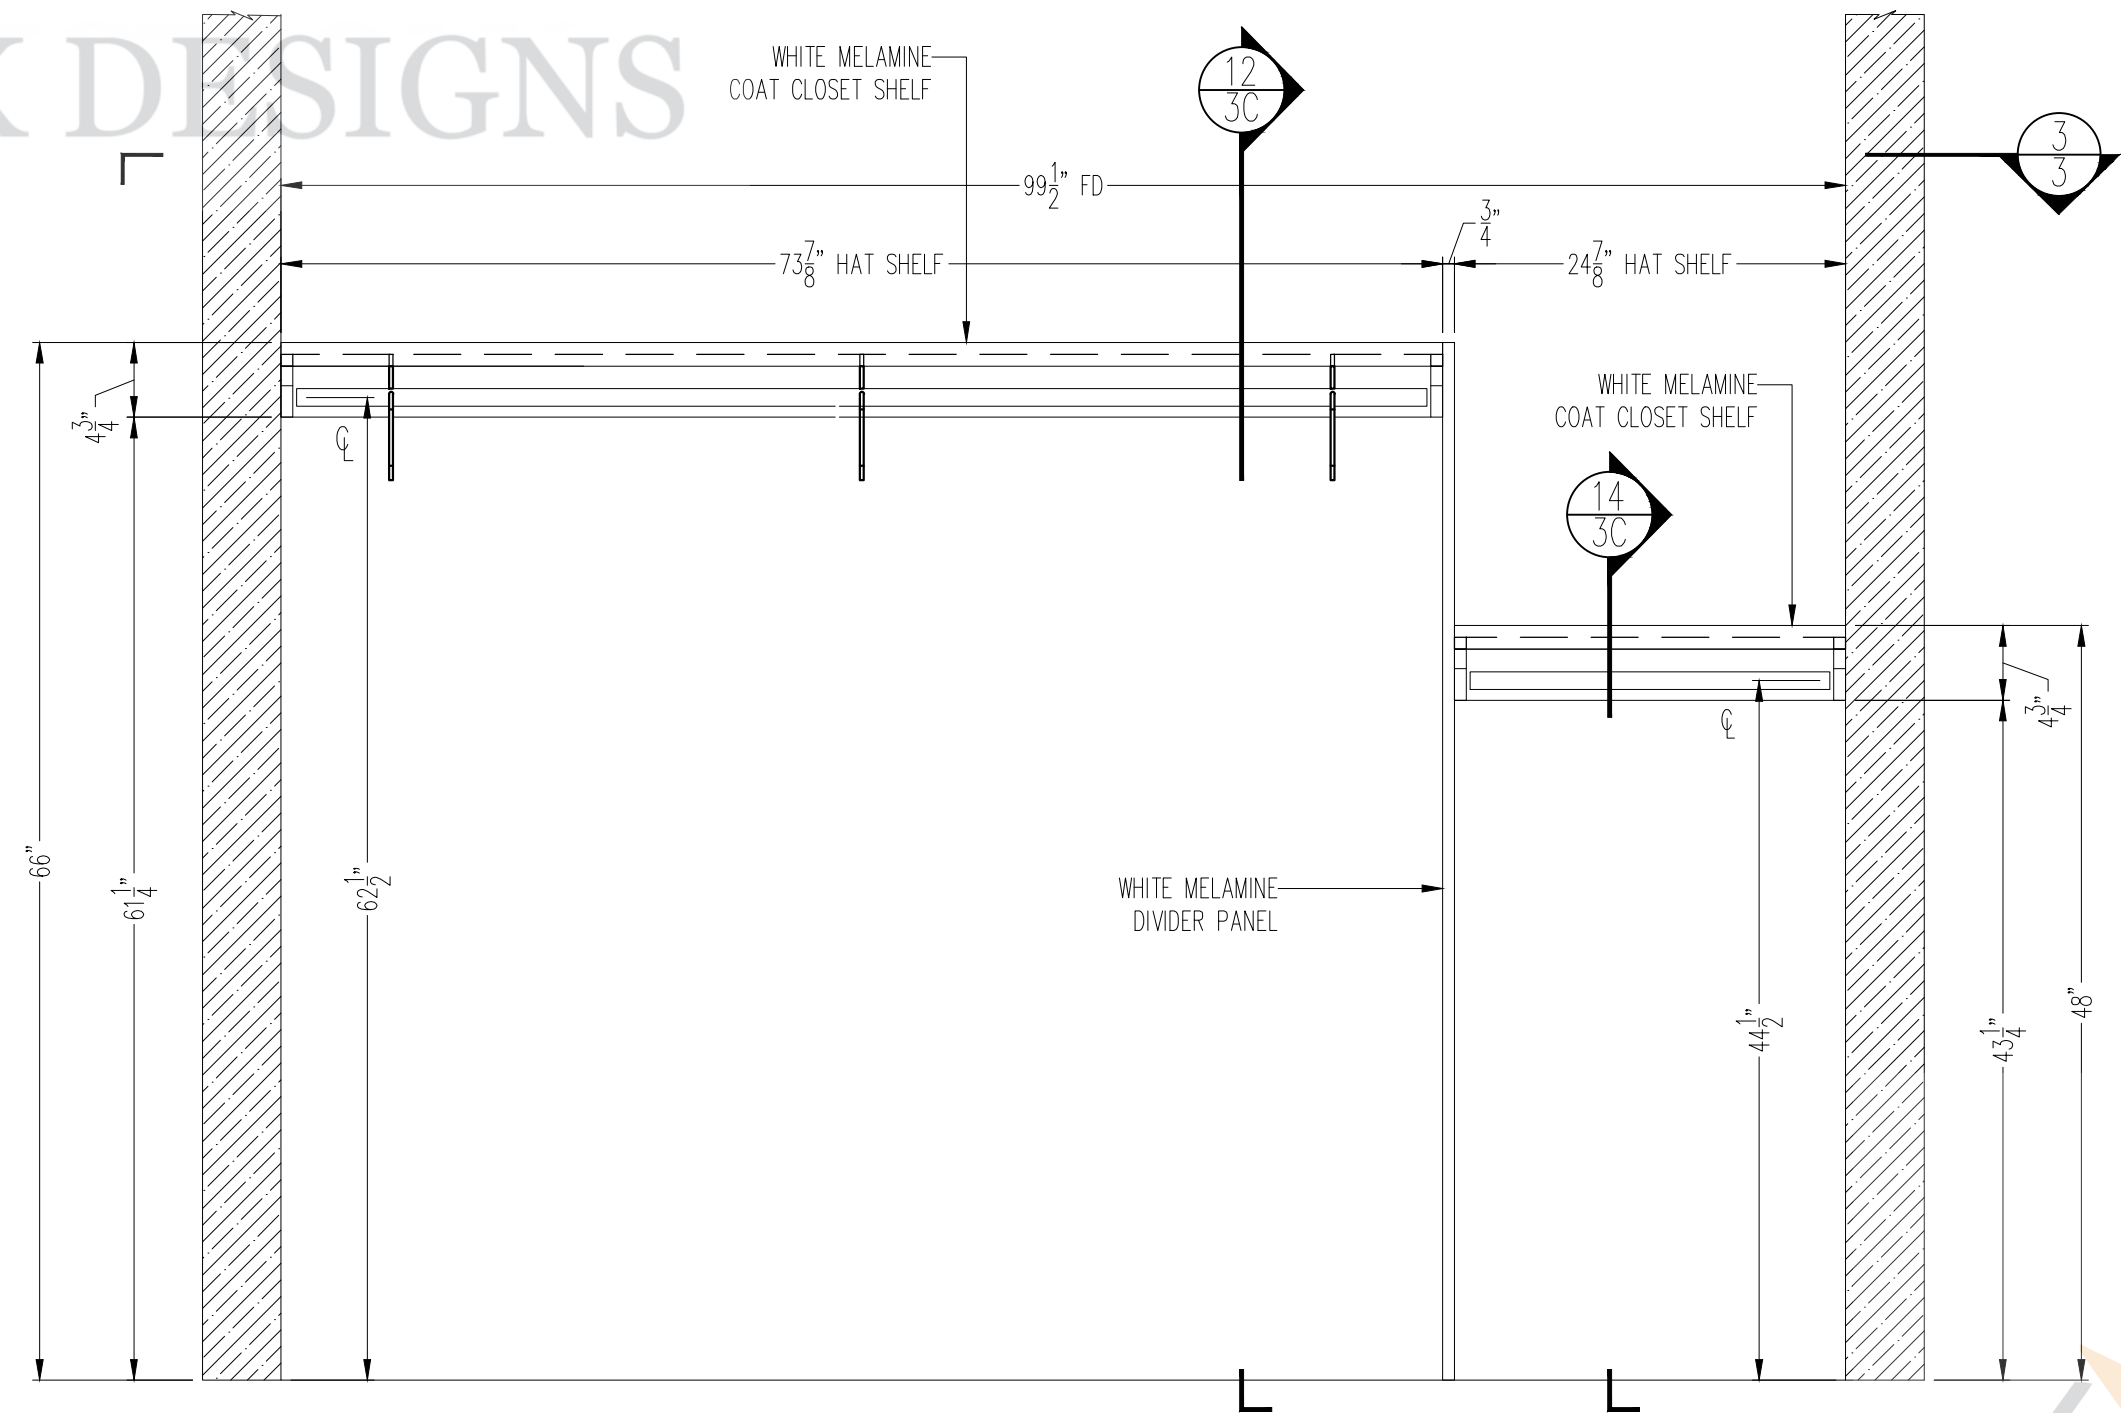


4 ELEVATION
COAT #109
SCALE: 1" = 1'-0" REF: NONE




VV MILLWORK DESIGNS

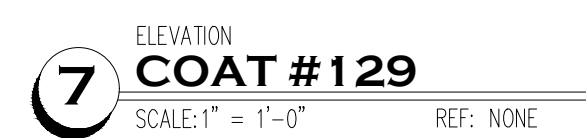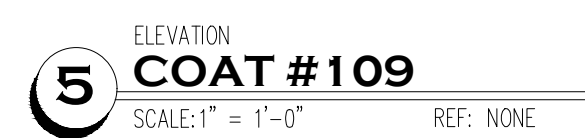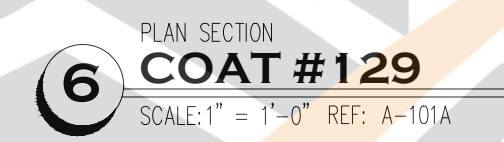


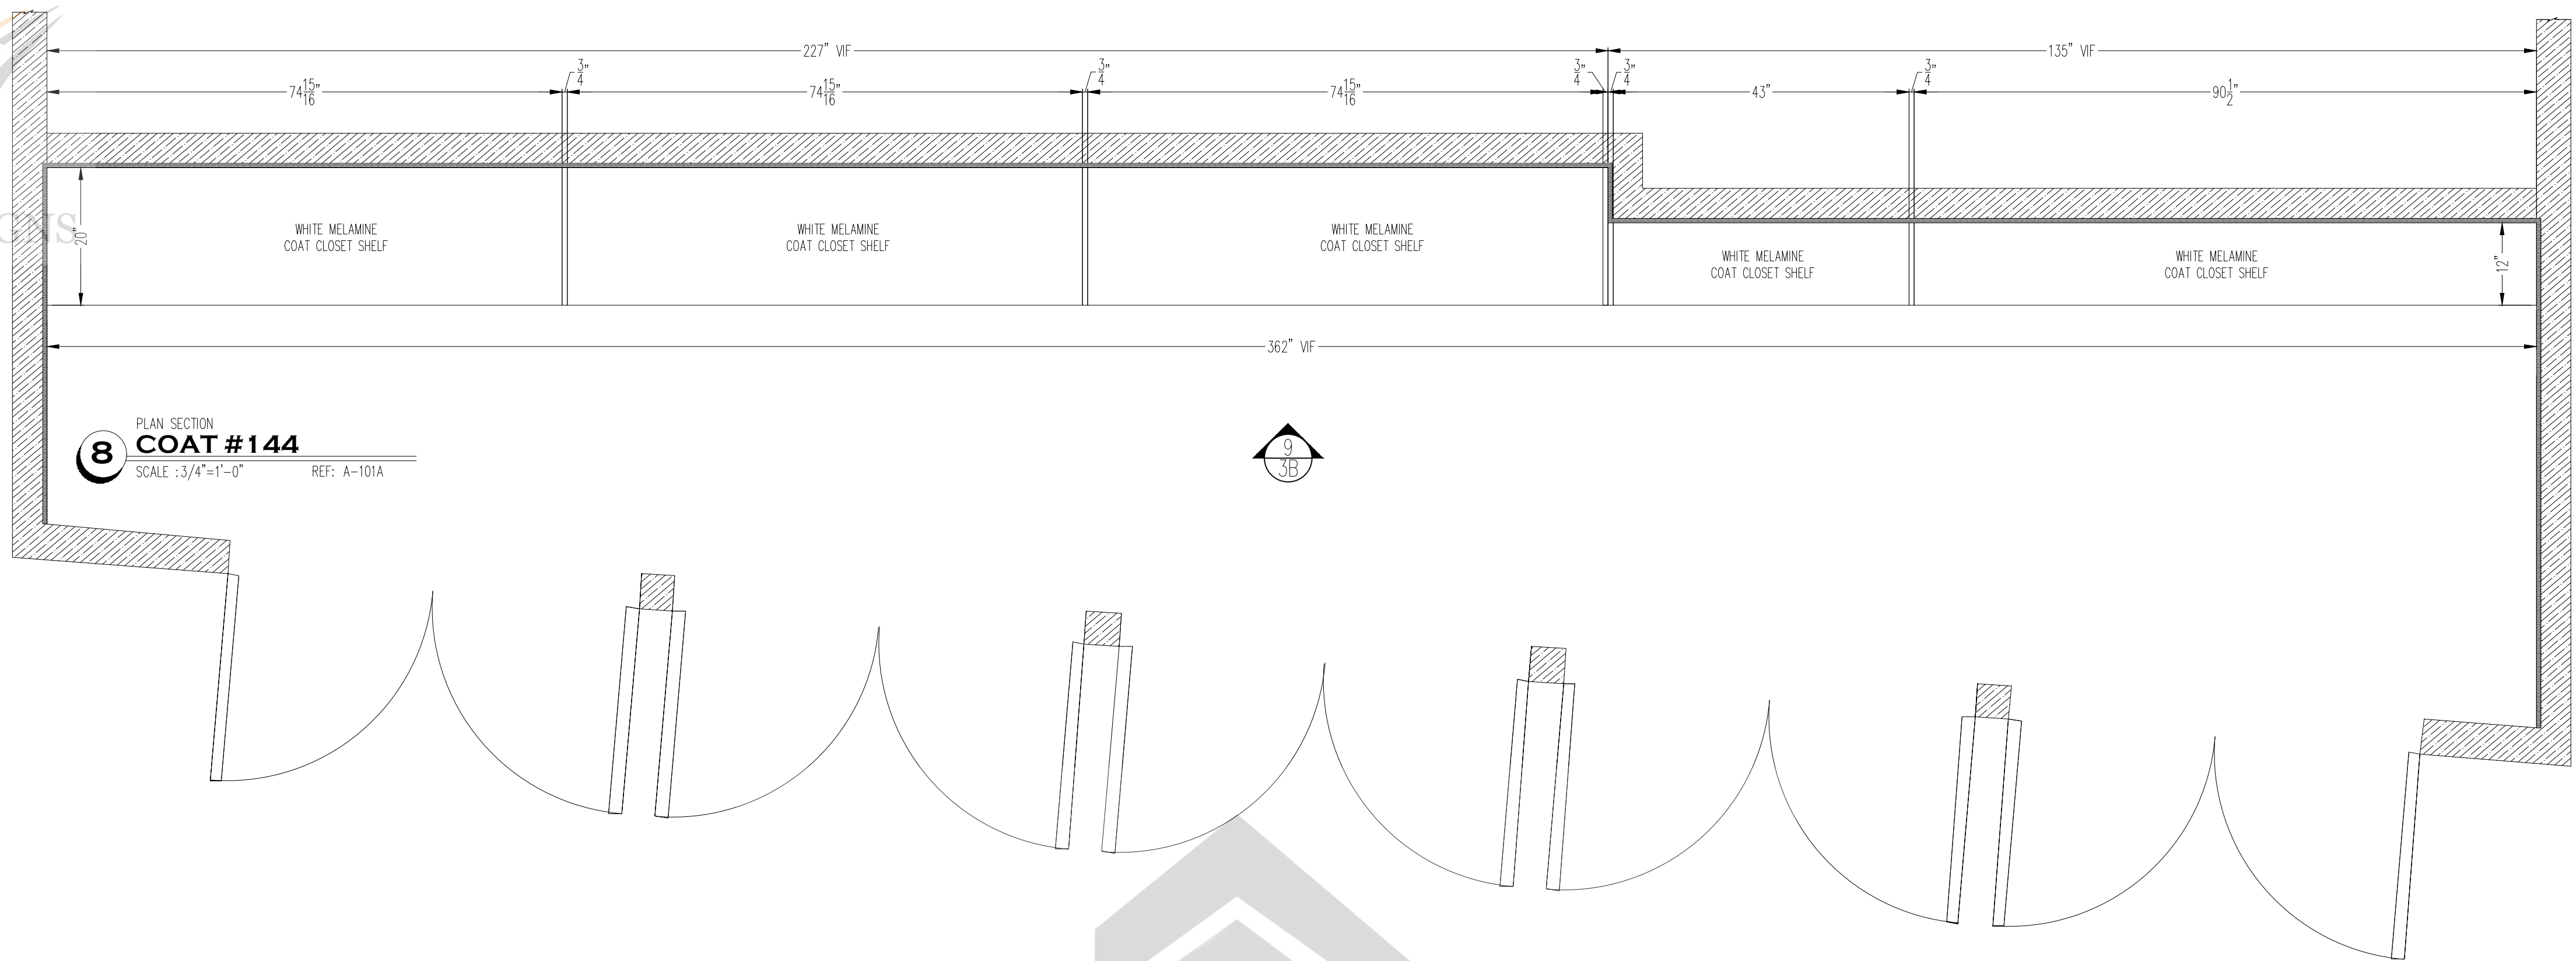


VV MILLWORK DESIGNS

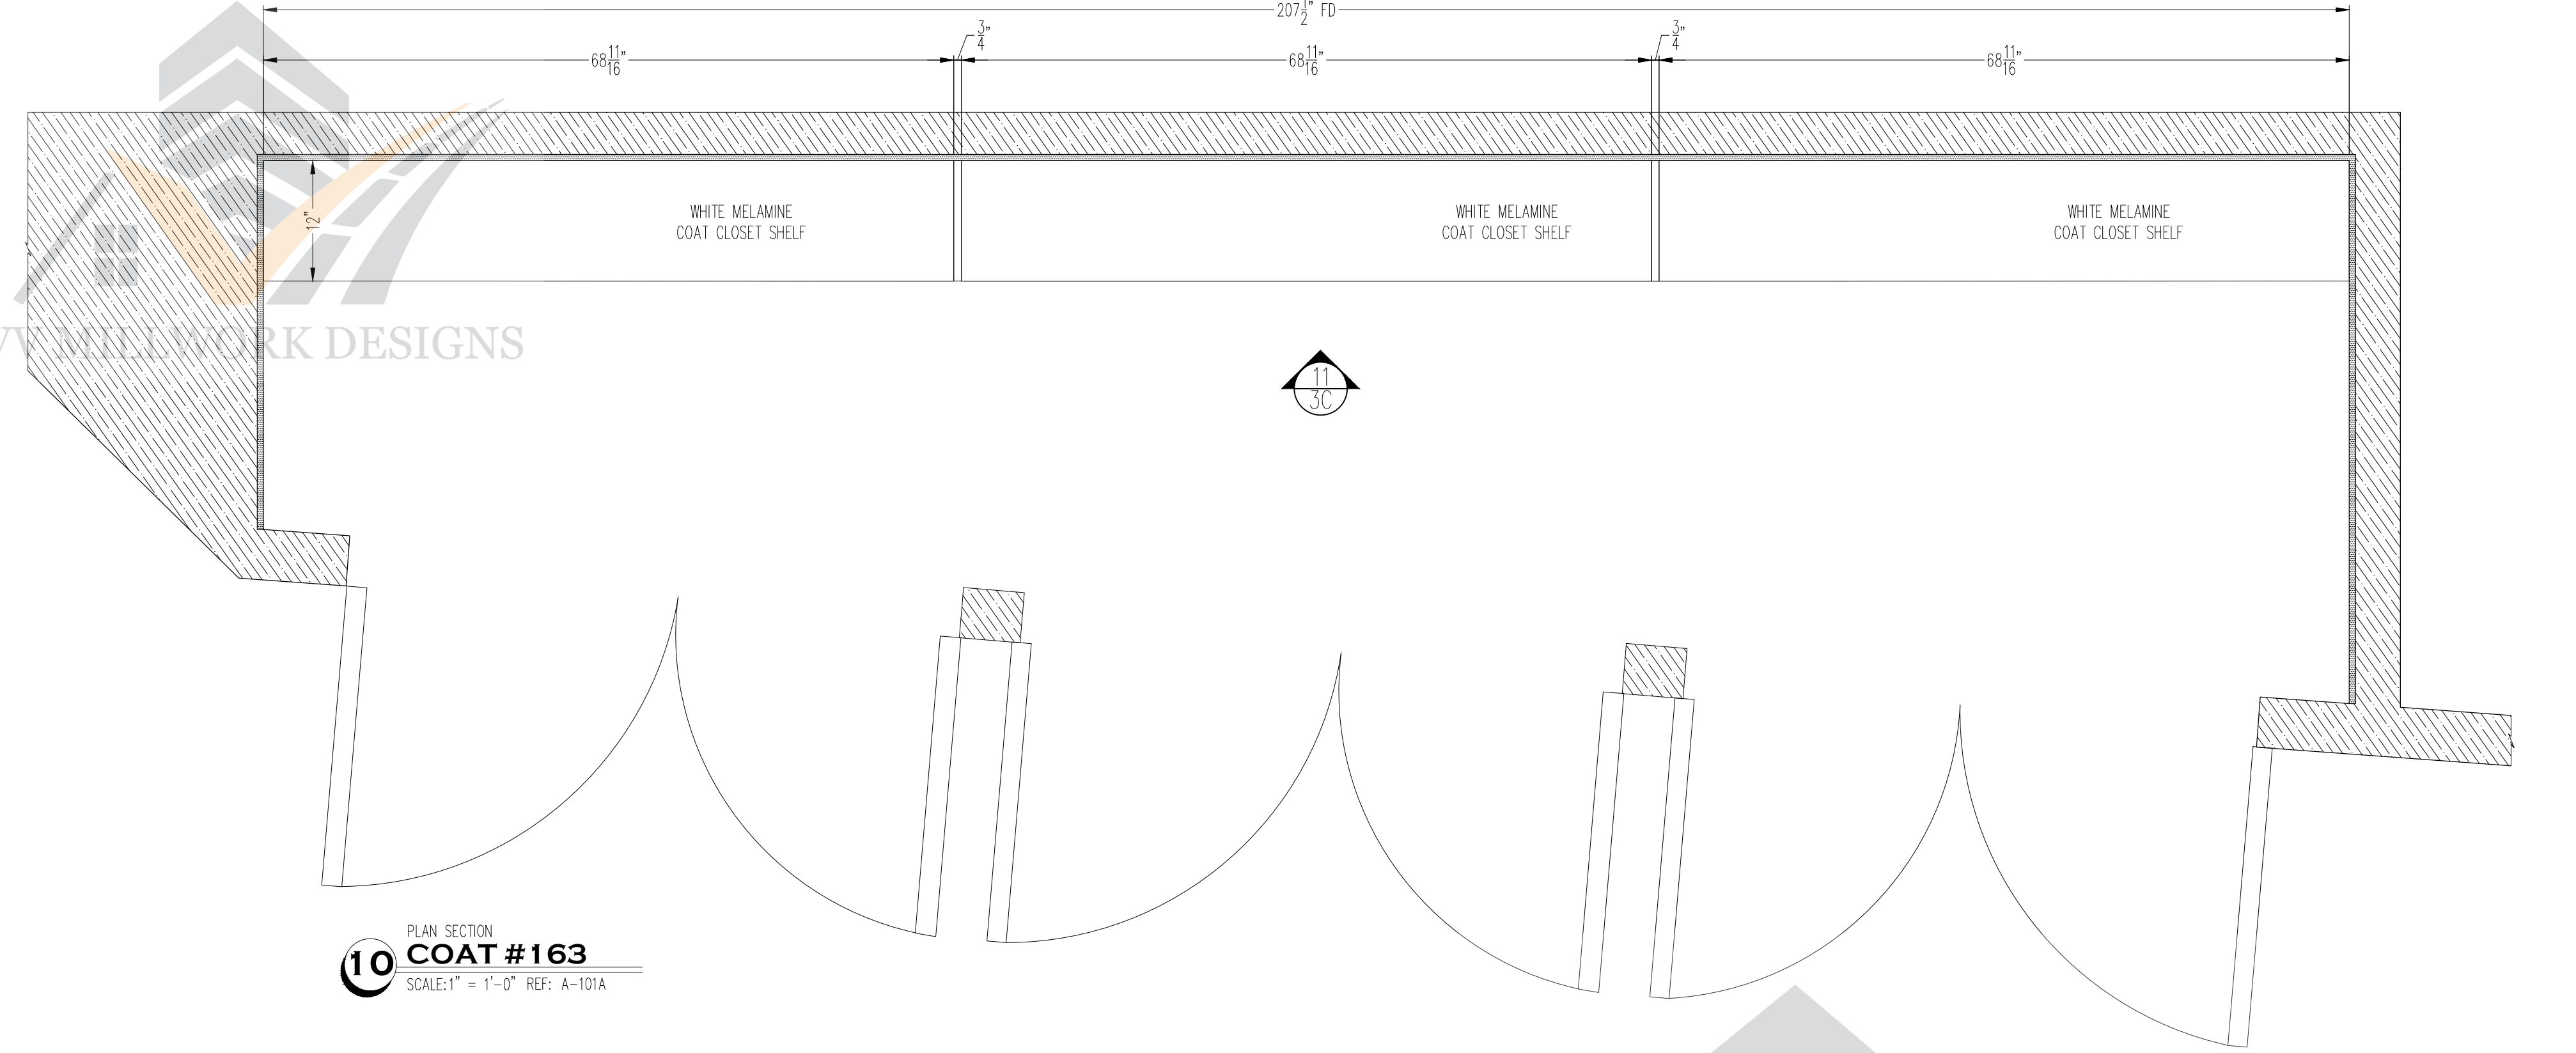


10 PLAN SECTION
COAT #163
SCALE: 1" = 1'-0" REF: A-101A

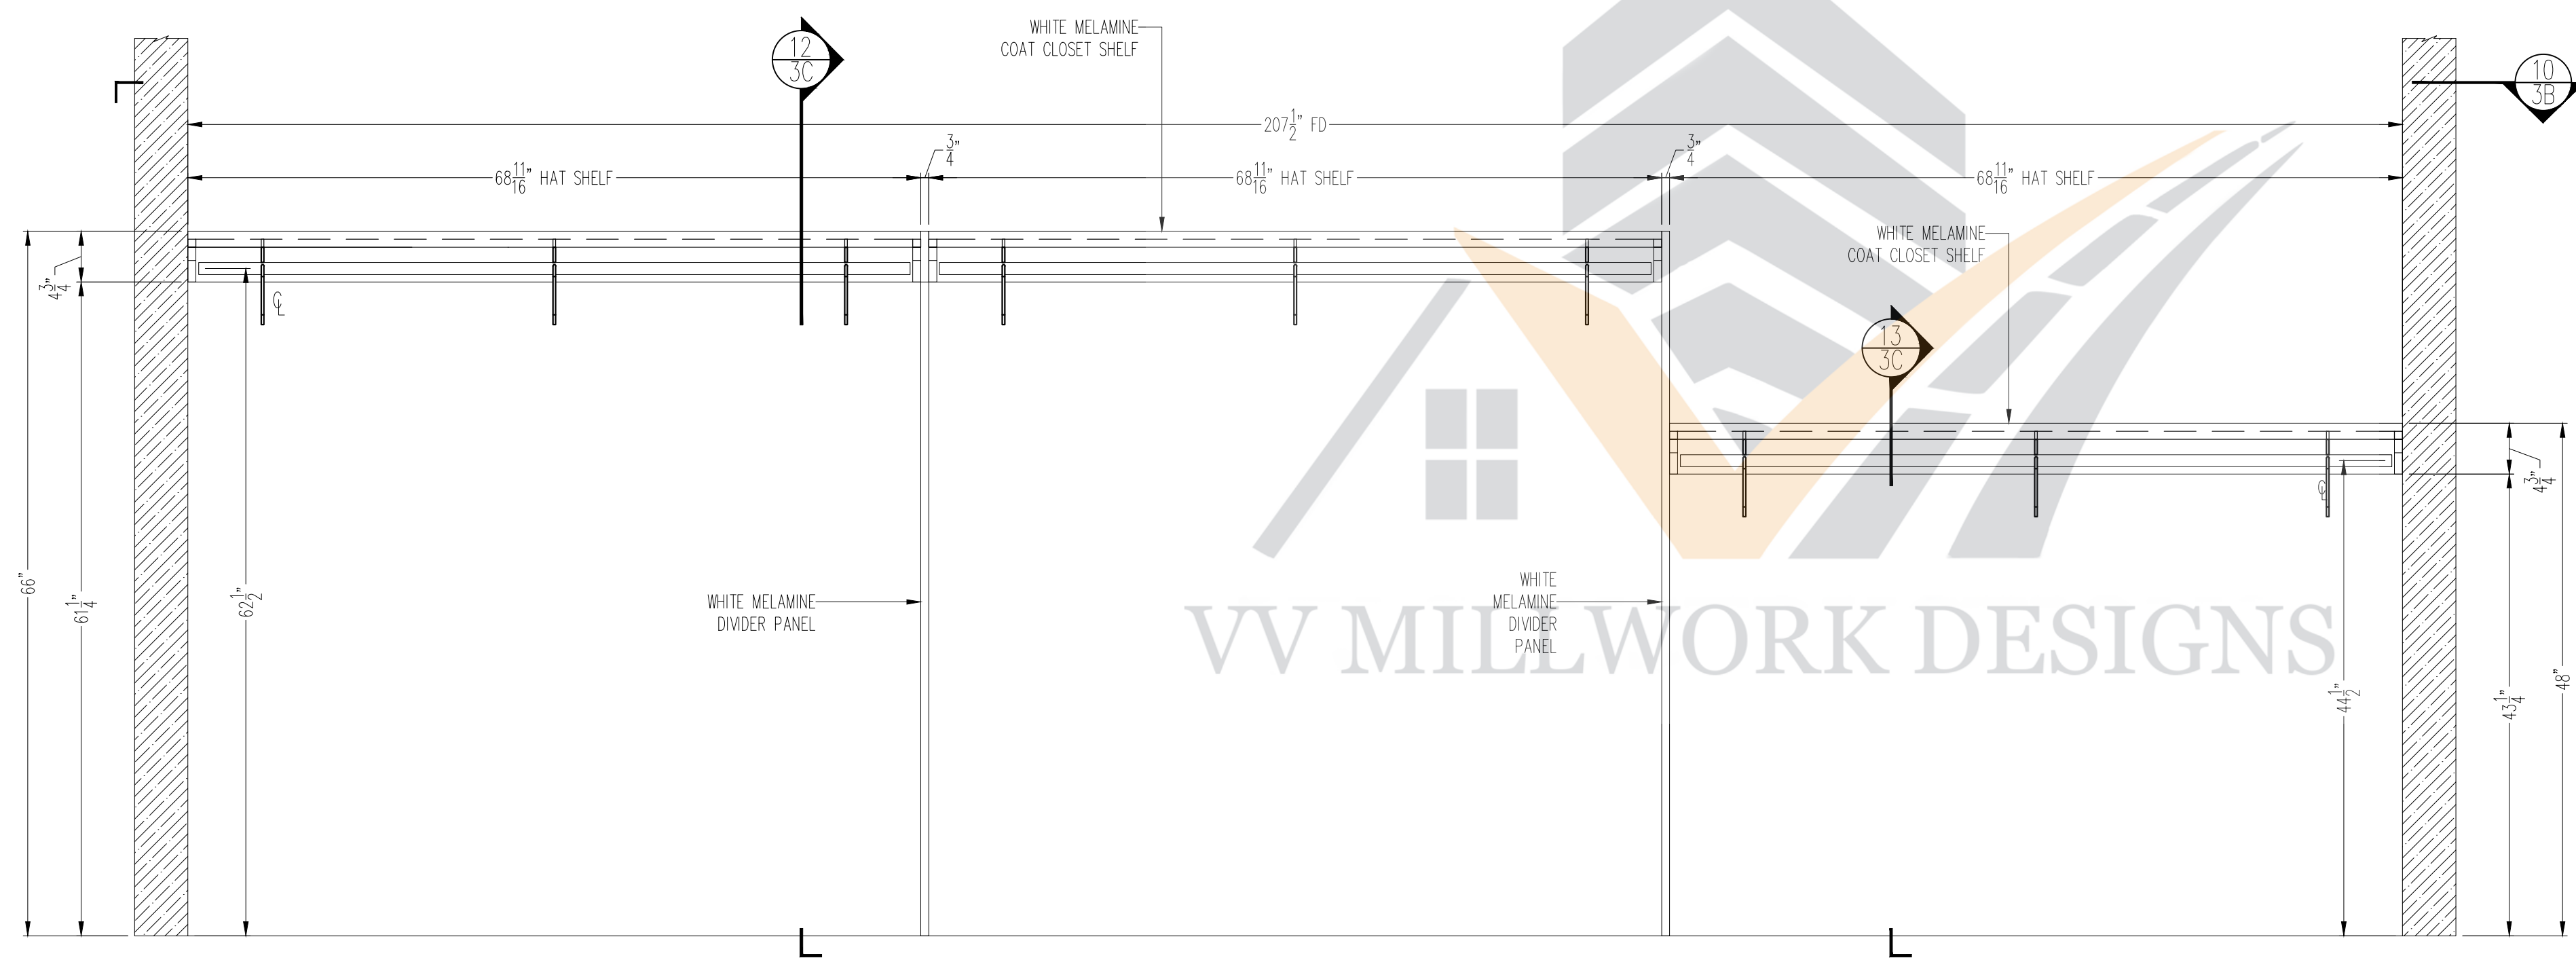



11 ELEVATION
COAT #163
SCALE: 1" = 1'-0" REF: NONE

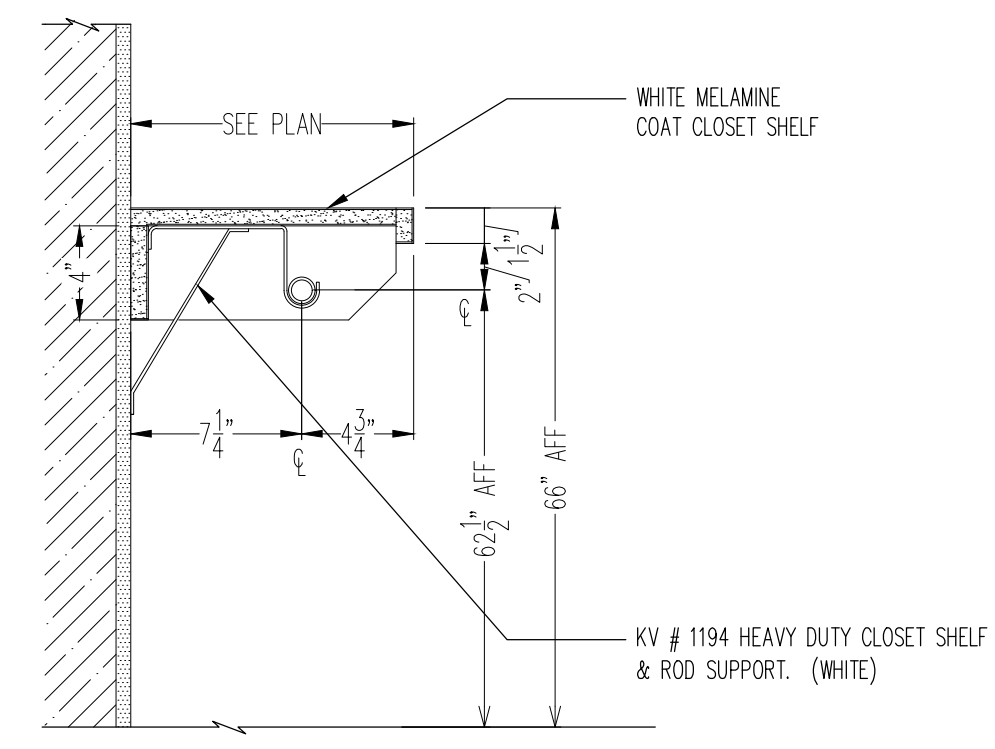

12 SECTION THRU
CLOSET SHELF/SUPPORT/POLE
SCALE: 1-1/2" = 1'-0" REF: NONE

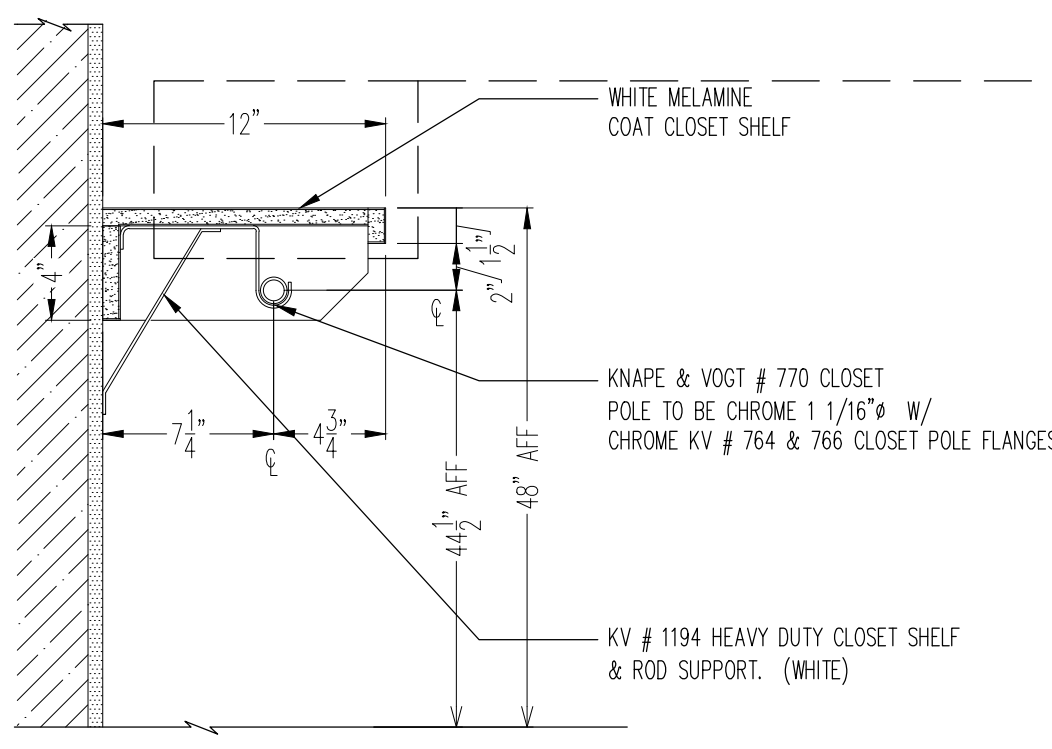

13 SECTION THRU
CLOSET SHELF/SUPPORT/POLE
SCALE: 1-1/2" = 1'-0" REF: NONE

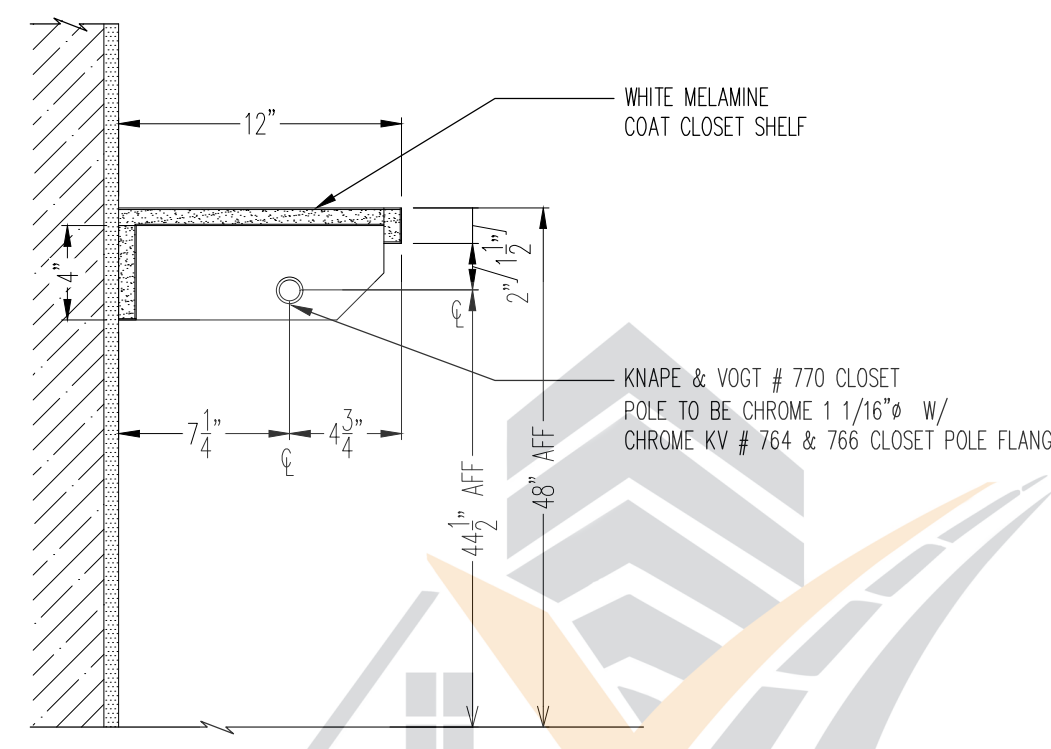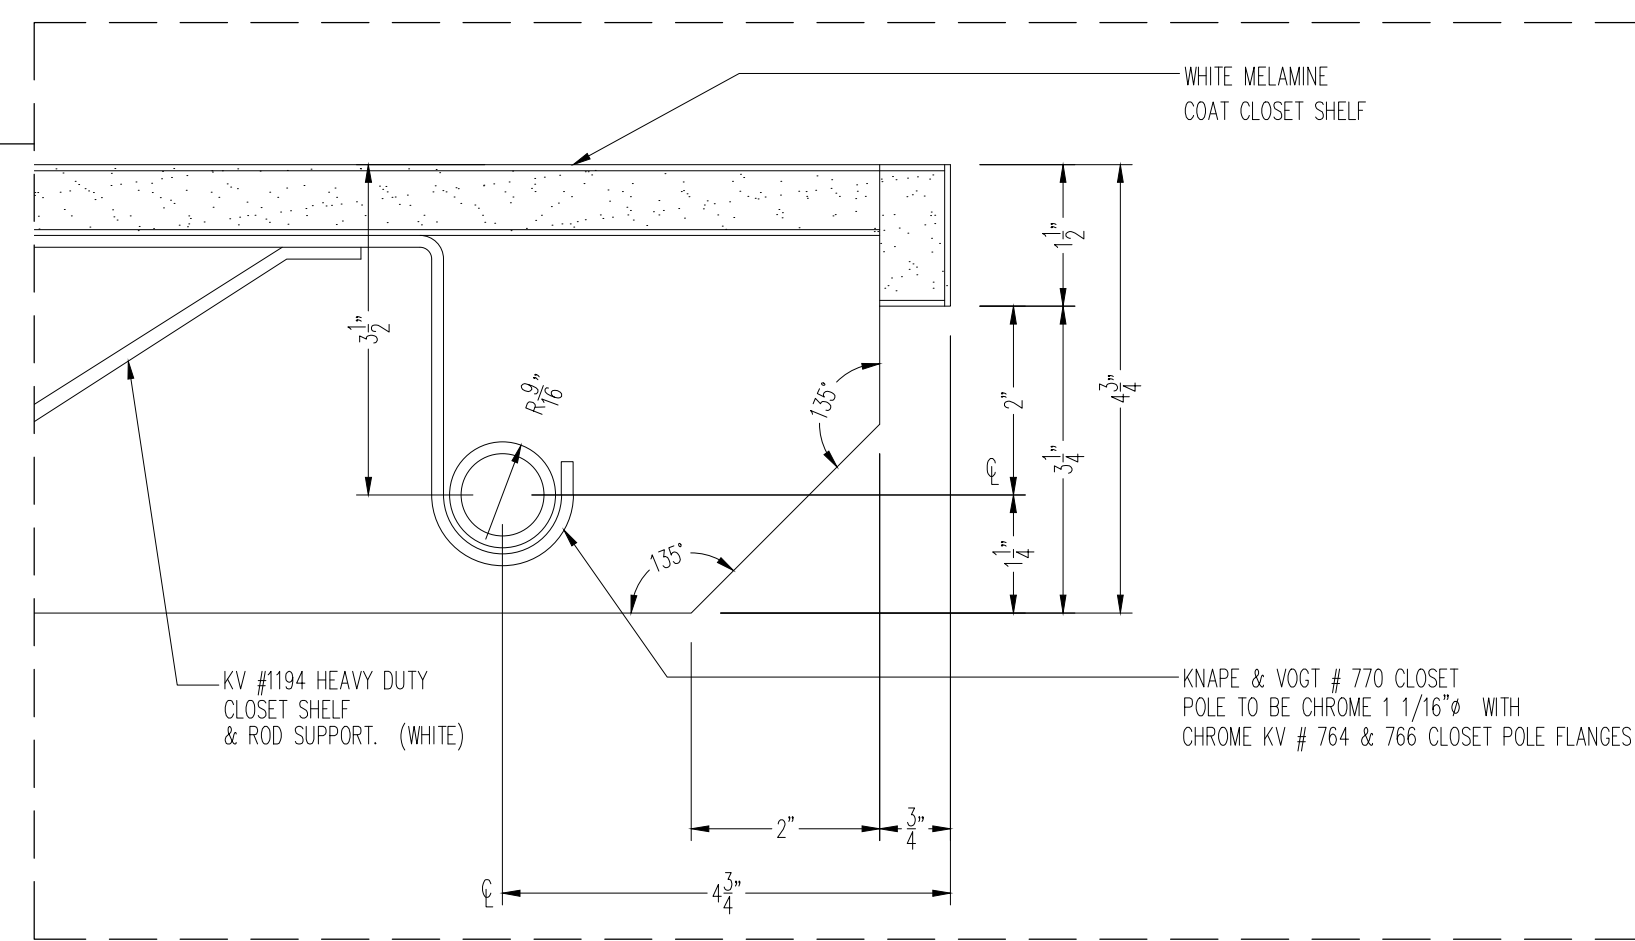

14 SECTION THRU
CLOSET SHELF/SUPPORT/POLE
SCALE: 1-1/2" = 1'-0" REF: NONE