



1 PLAN VIEW WOMENS #206  
Scale : 3/4" = 1'-0" Arch Ref: 1/A104

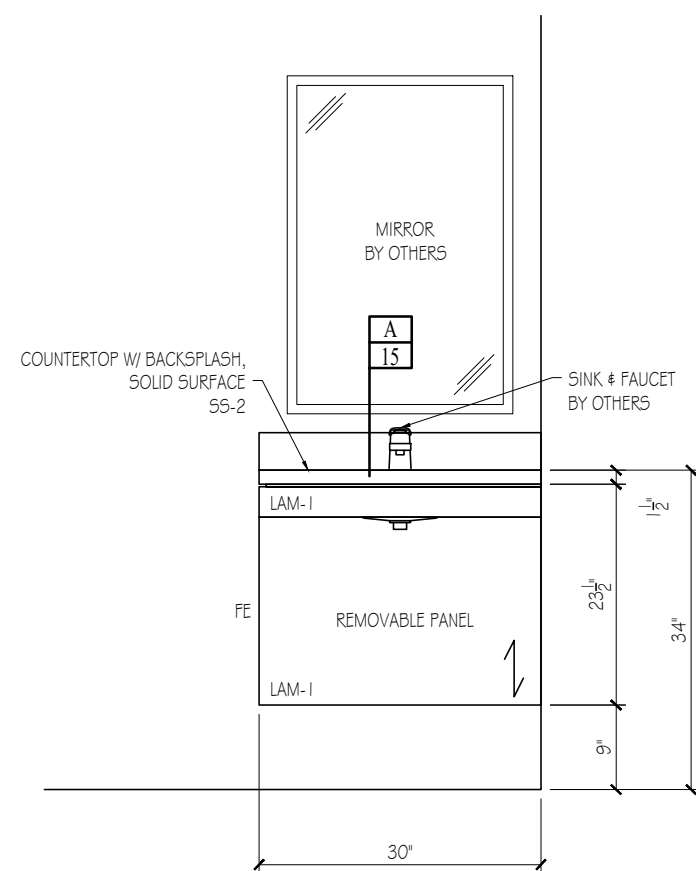

2 ELEVATION WOMENS #206  
Scale : 3/4" = 1'-0" Arch Ref: 19/A505

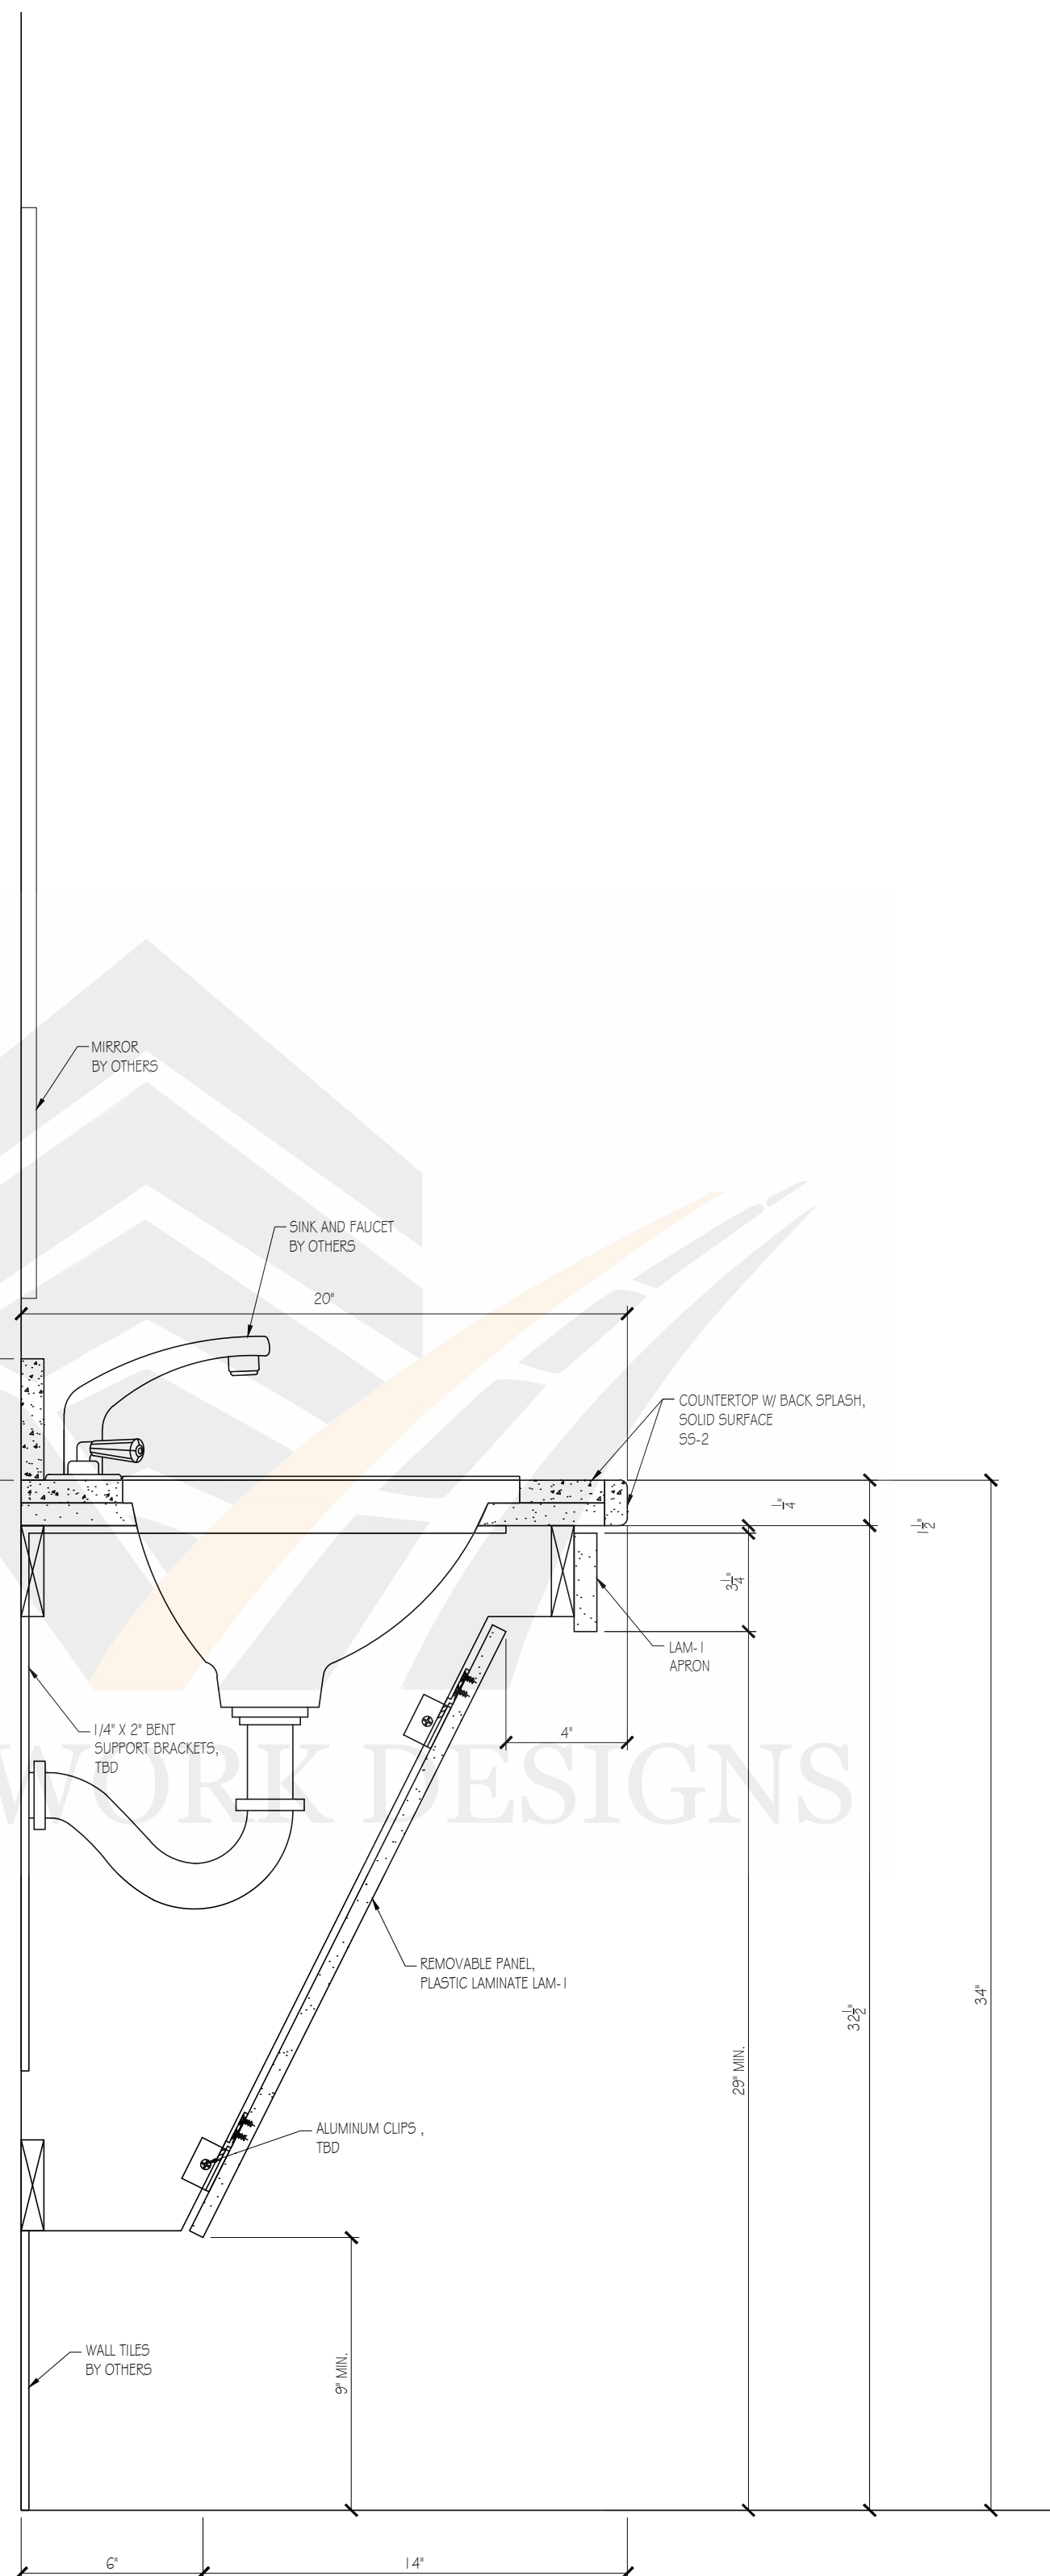

A VERTICAL SECTION @ Vanity  
Scale : 3" = 1'-0" Arch Ref: 21/A505