



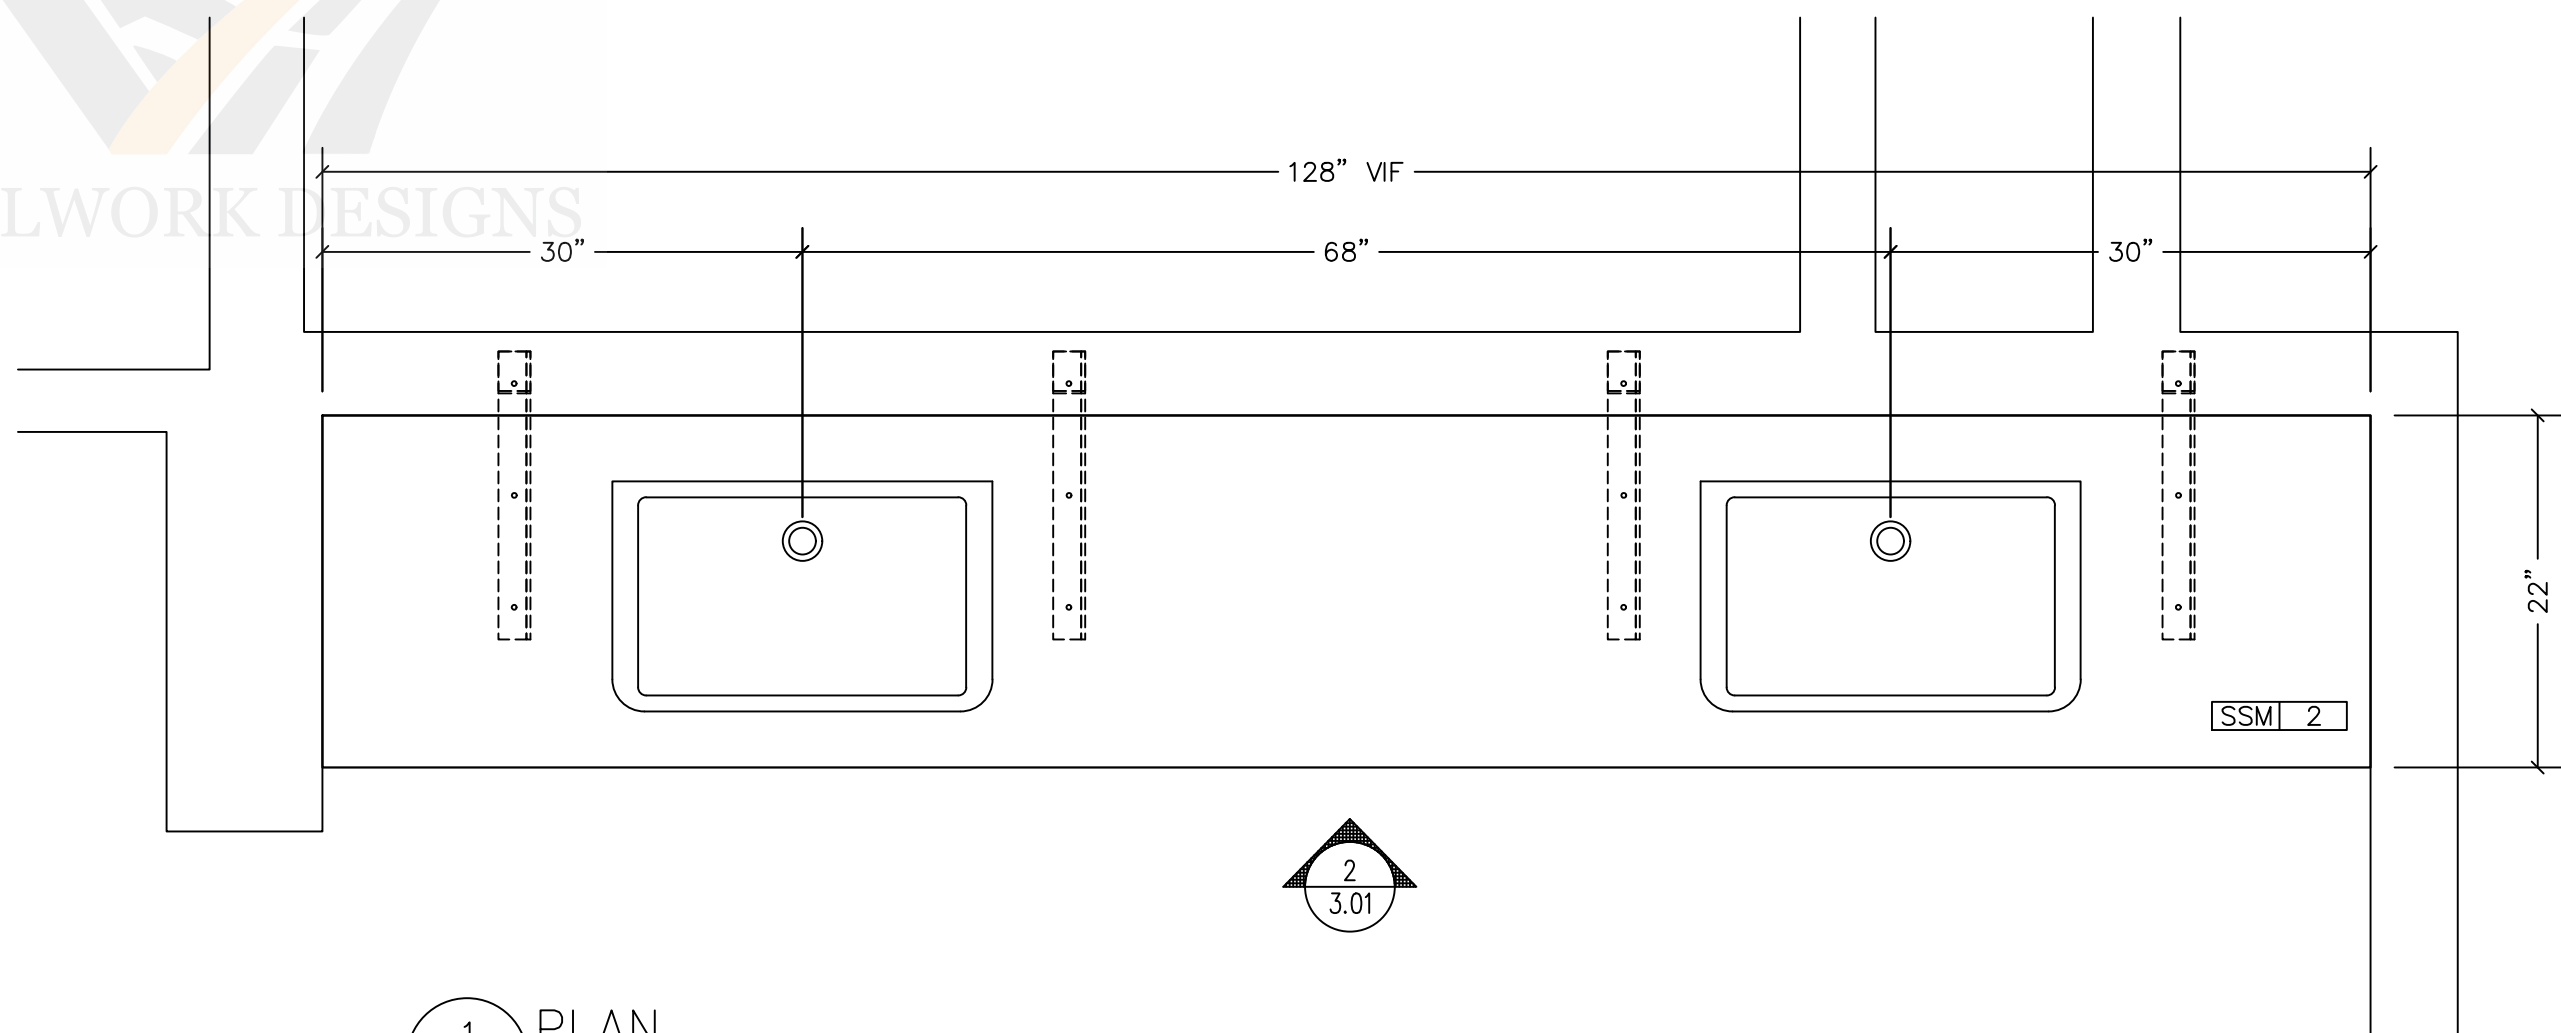


1 PLAN
3.01 SCALE: 1"=12" ARCH. REF.: 1/ID 10.30


TYPICAL RESTROOM			
S.NO	ROOM NAME	AS SHOWN	MIRROR
1	MEN'S	√	
2	WOMEN'S		√

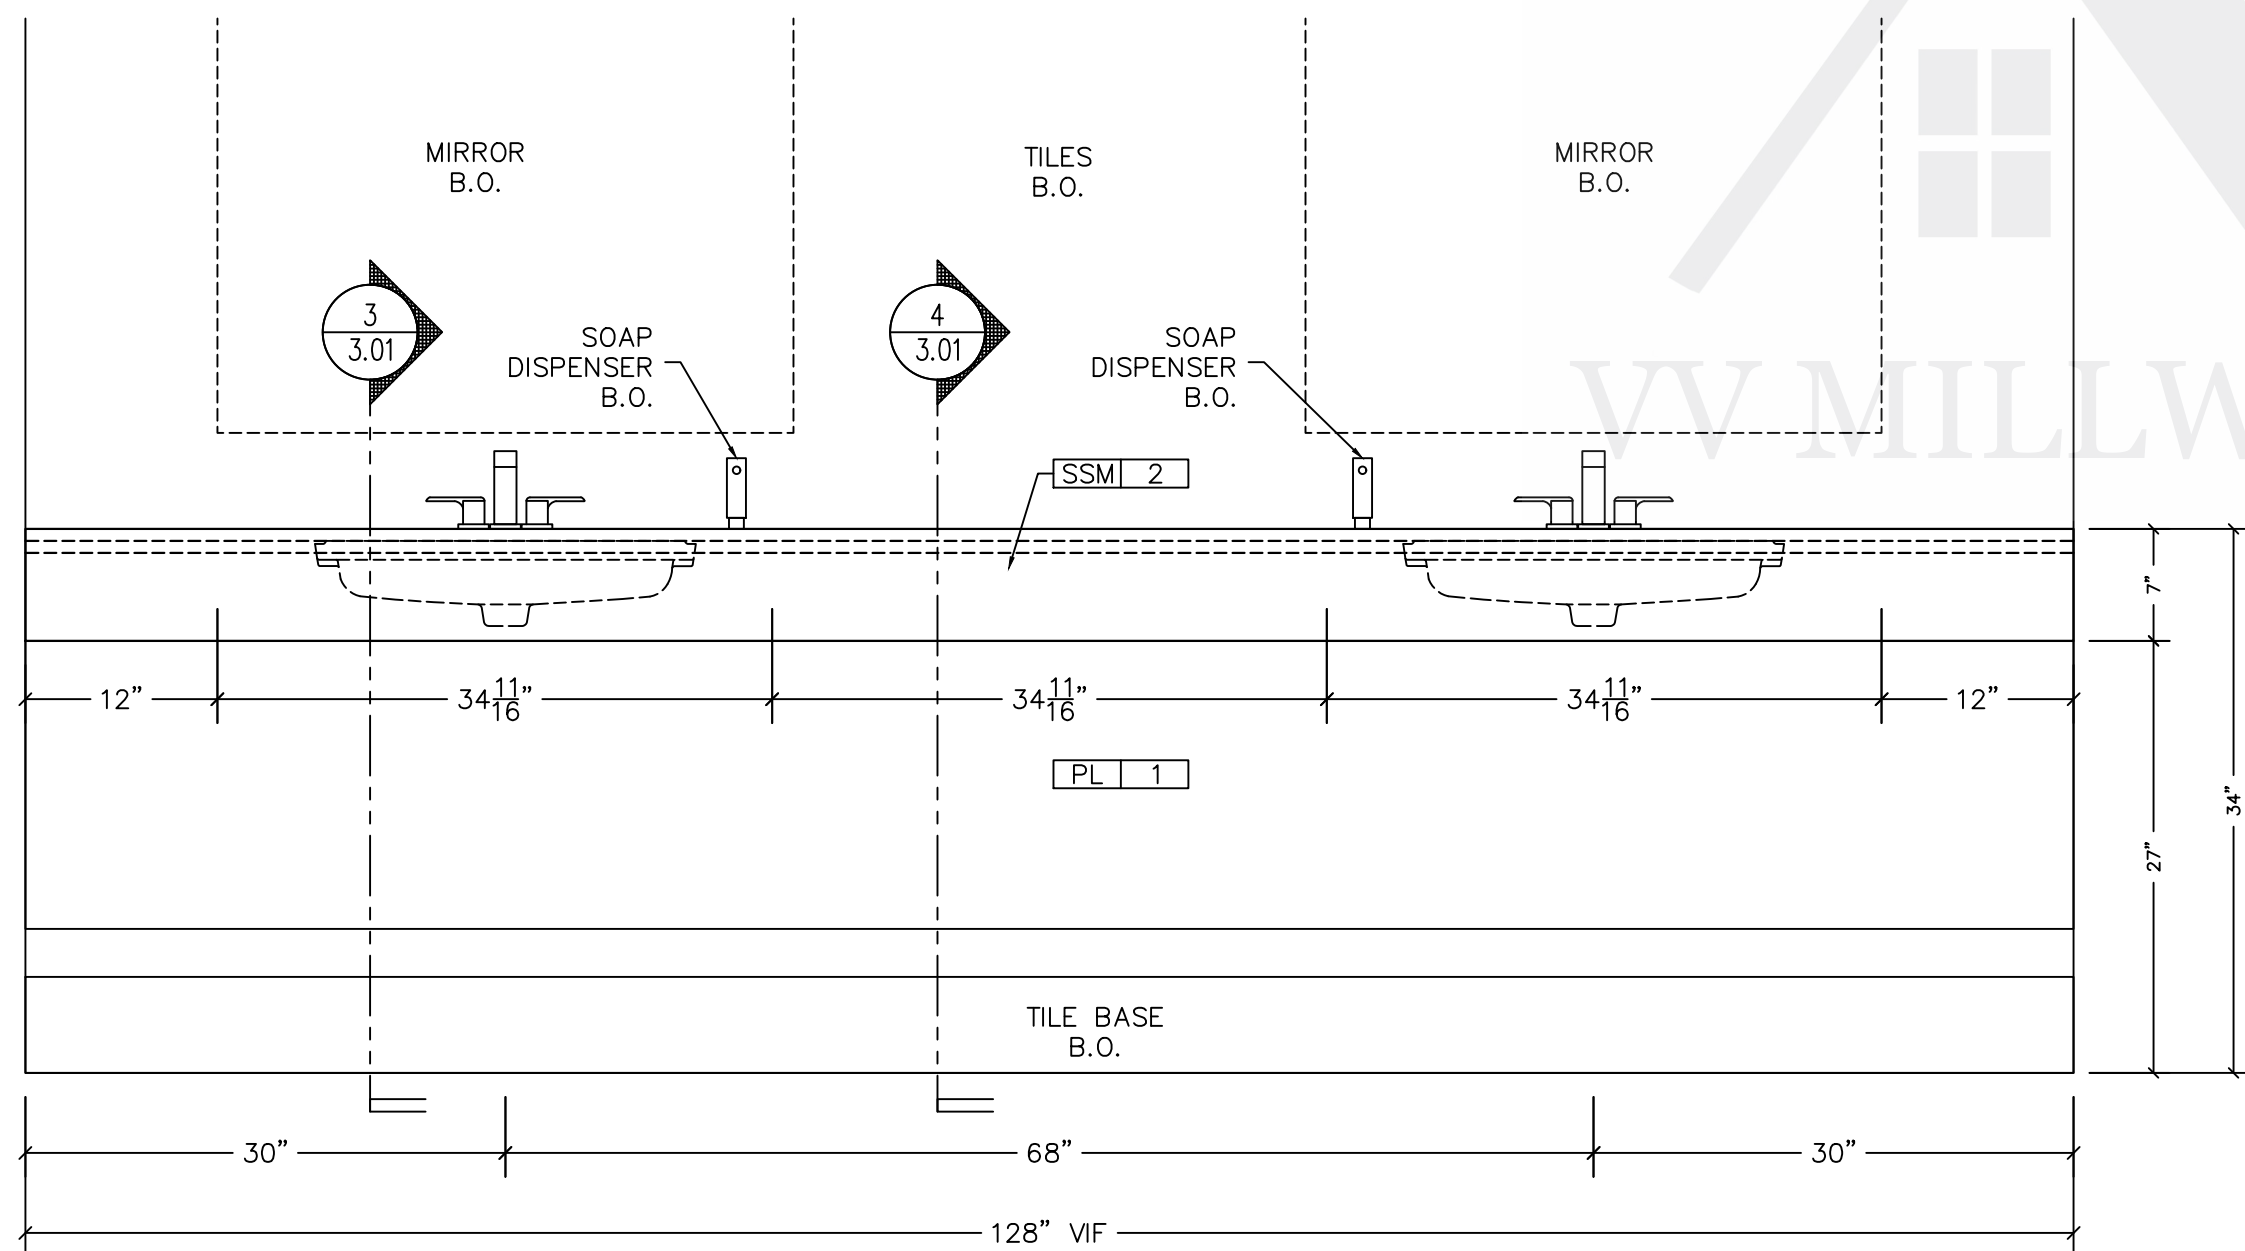

2 ELEVATION
3.01 SCALE: 1"=12" ARCH. REF.: 1C/ID 10.78

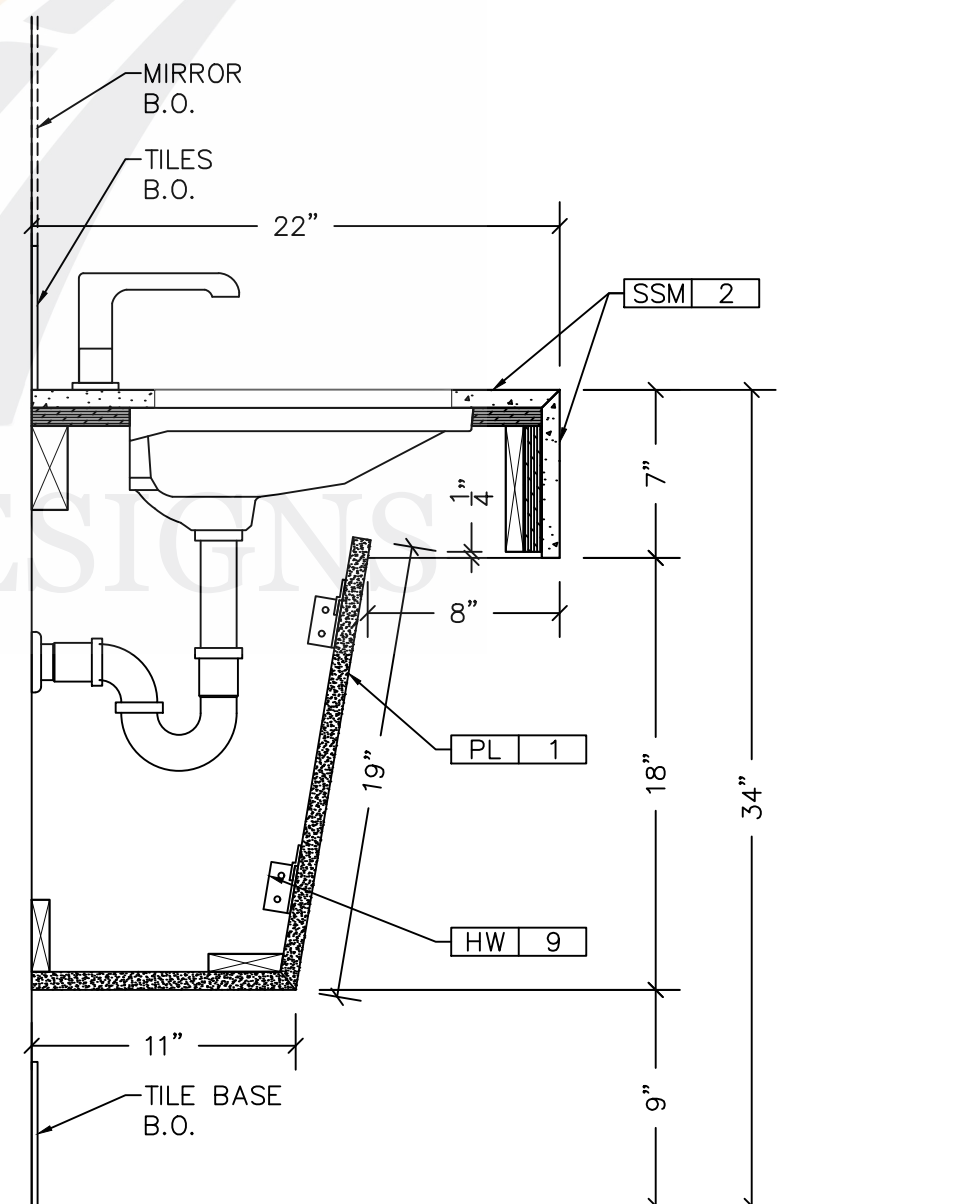

3 SECTION
3.01 SCALE: 1 1/2"=12" ARCH. REF.: 2/ID 10.78

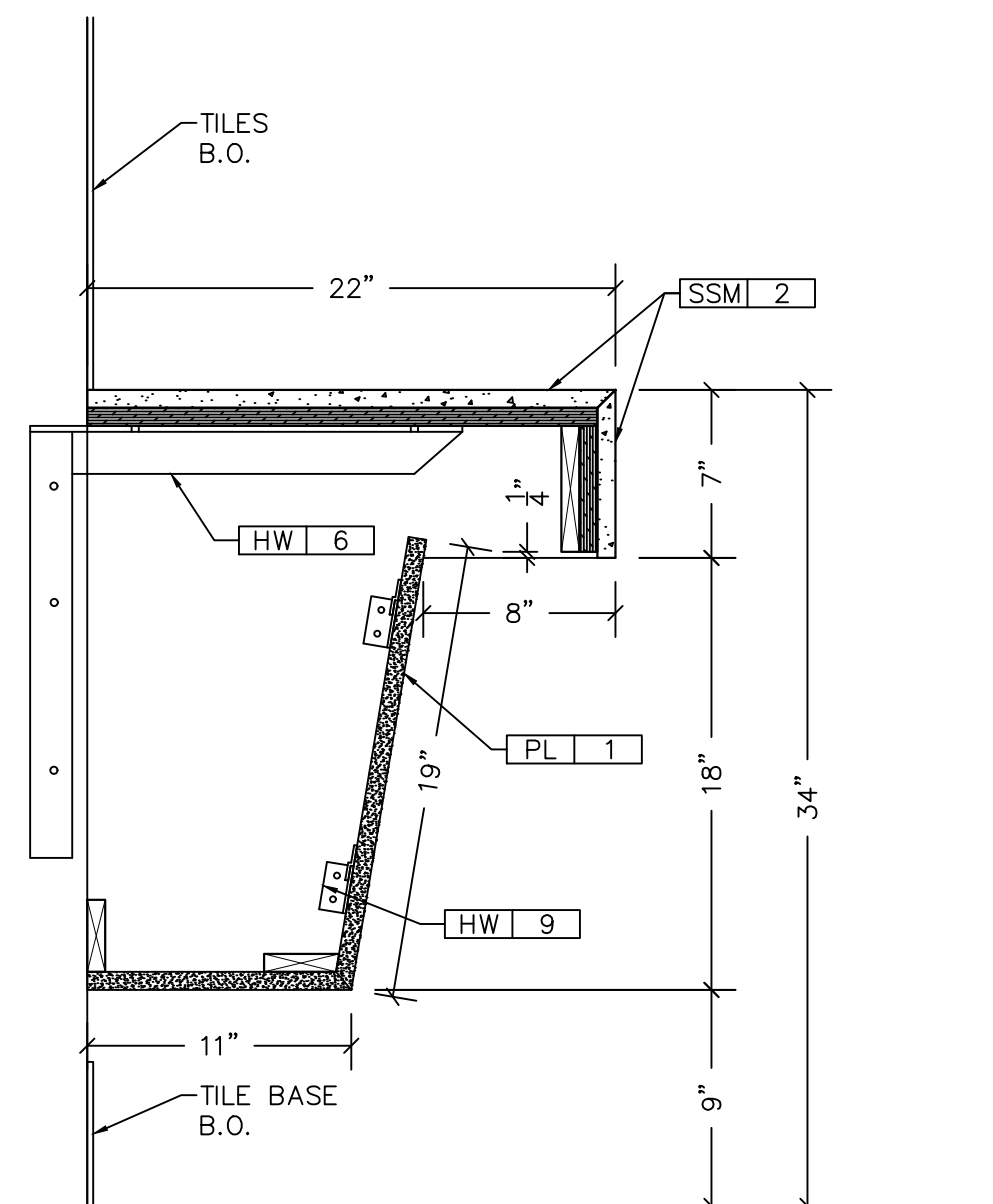

4 SECTION
3.01 SCALE: 1 1/2"=12" ARCH. REF.: 2/ID 10.78 SIM.