


PLAN
SCALE: $\frac{3}{4}"=1'0"$



ELEVATION 1
SCALE: $\frac{3}{4}"=1'0"$

VV MILLWORK DESIGNS

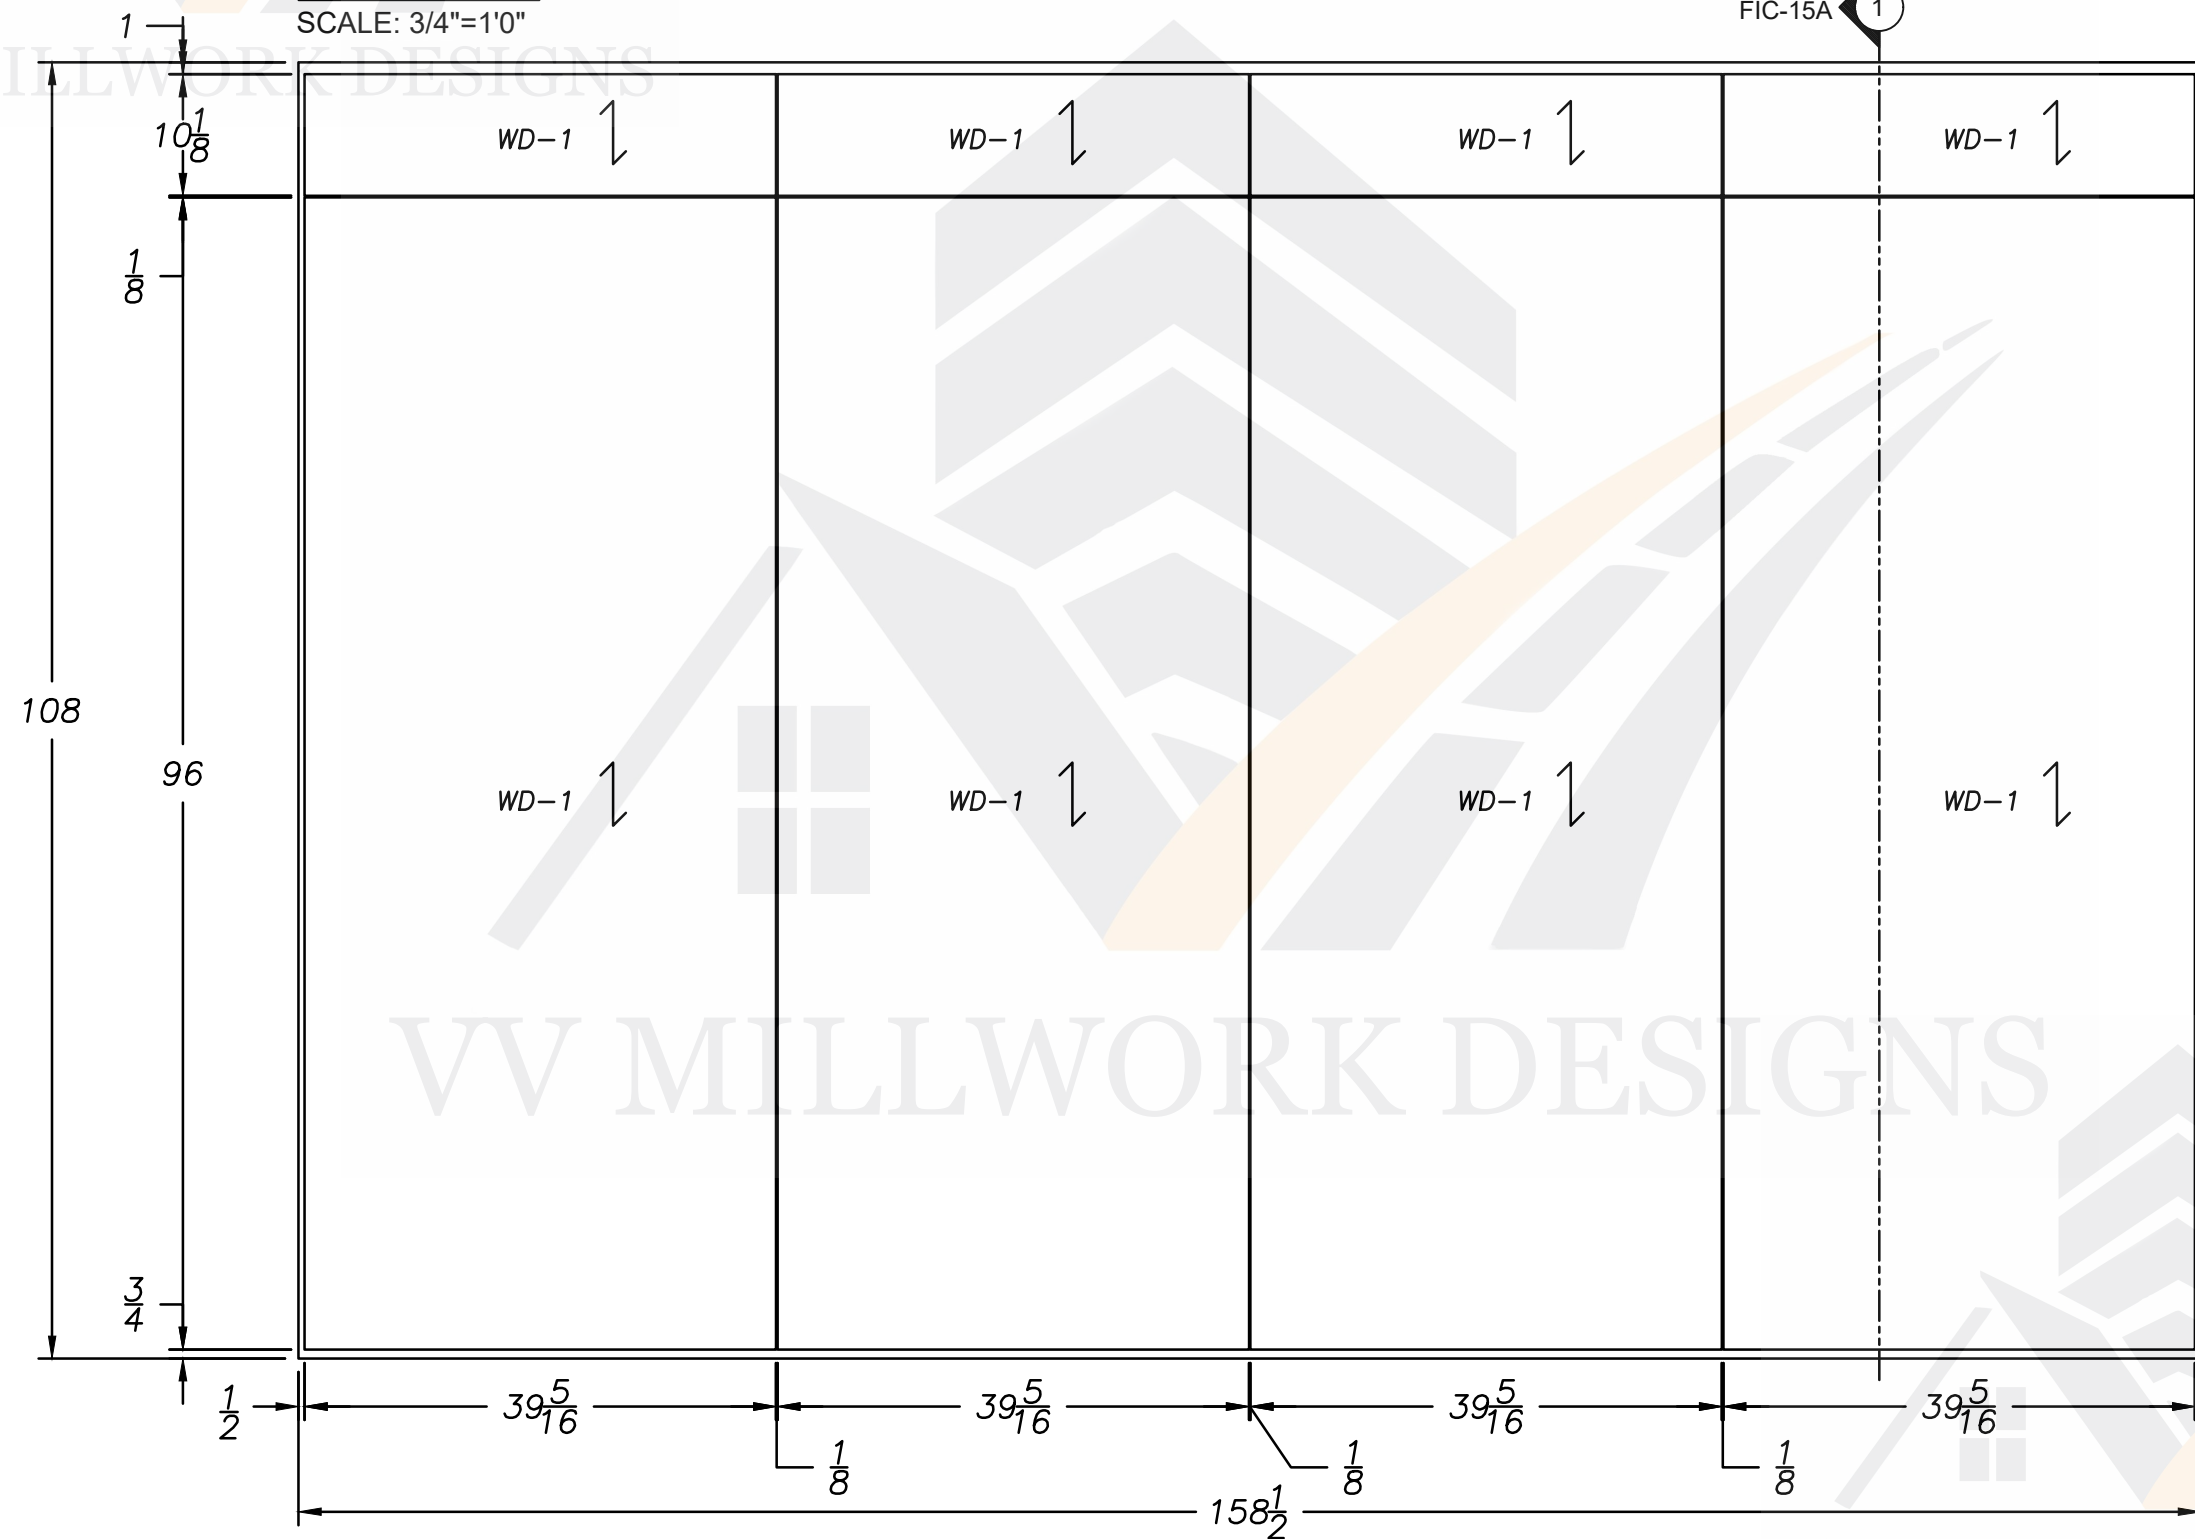