


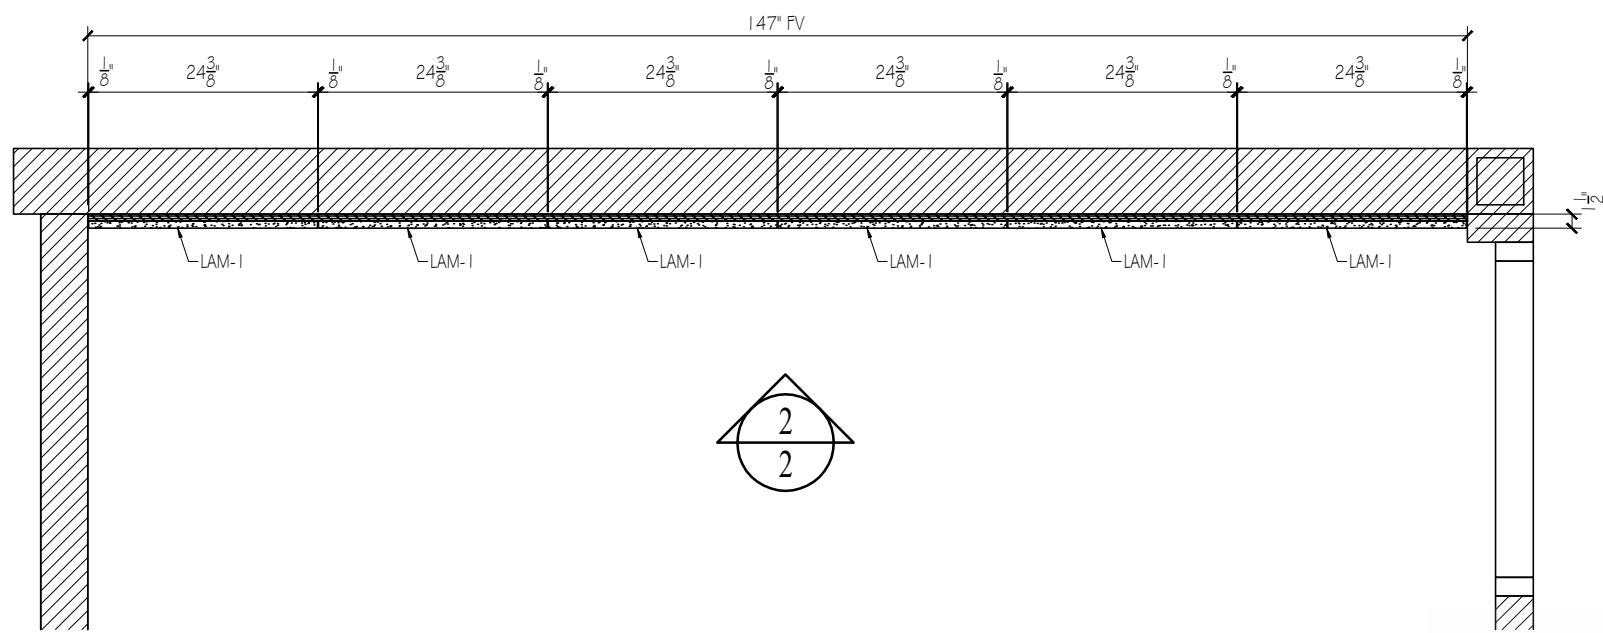

1


2

PLAN VIEW

Scale : 3/4" = 1'-0"

F&I #104

Arch Ref: 1/A101

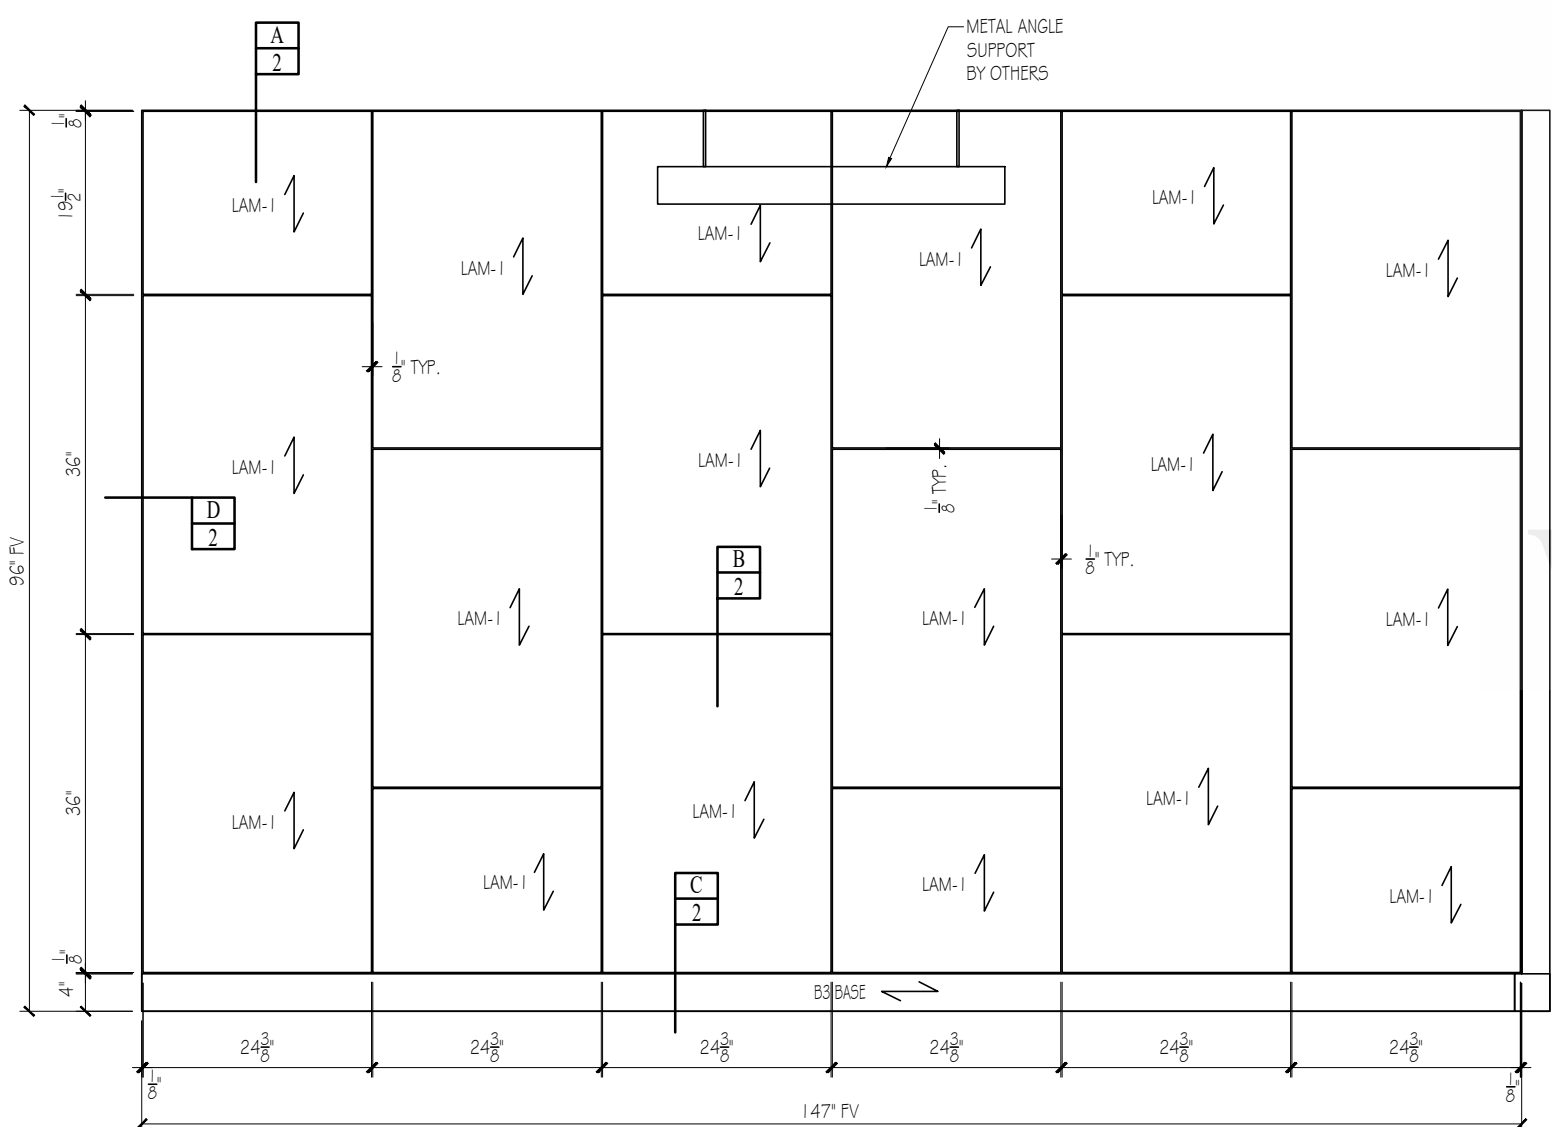

2


2

ELEVATION

Scale : 3/4" = 1'-0"

F&I #104

Arch Ref: NONE

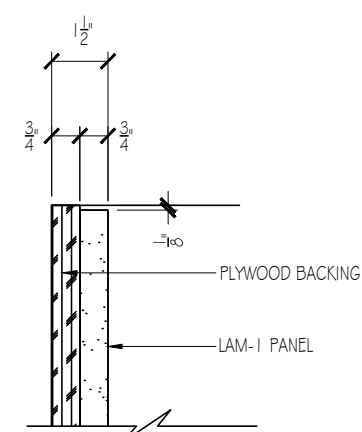


A

2

DETAIL

Scale : 3" = 1'-0"

Arch Ref: NONE

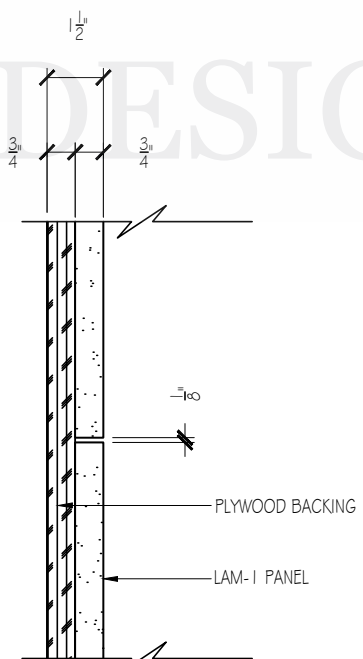


B

2

DETAIL

Scale : 3" = 1'-0"

Arch Ref: NONE

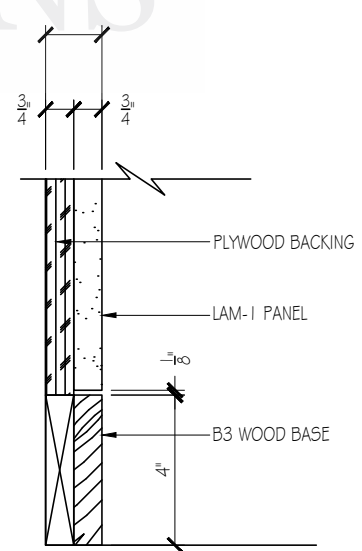


C

2

DETAIL

Scale : 3" = 1'-0"

Arch Ref: NONE

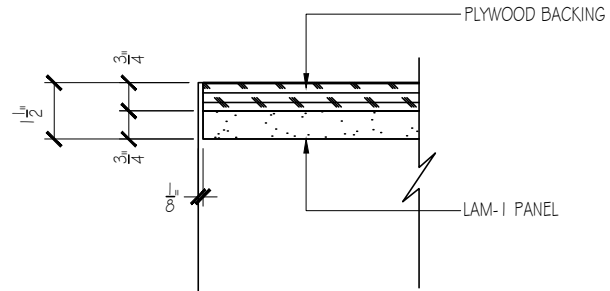


D

2


DETAIL

Scale : 3" = 1'-0"


Arch Ref: NONE

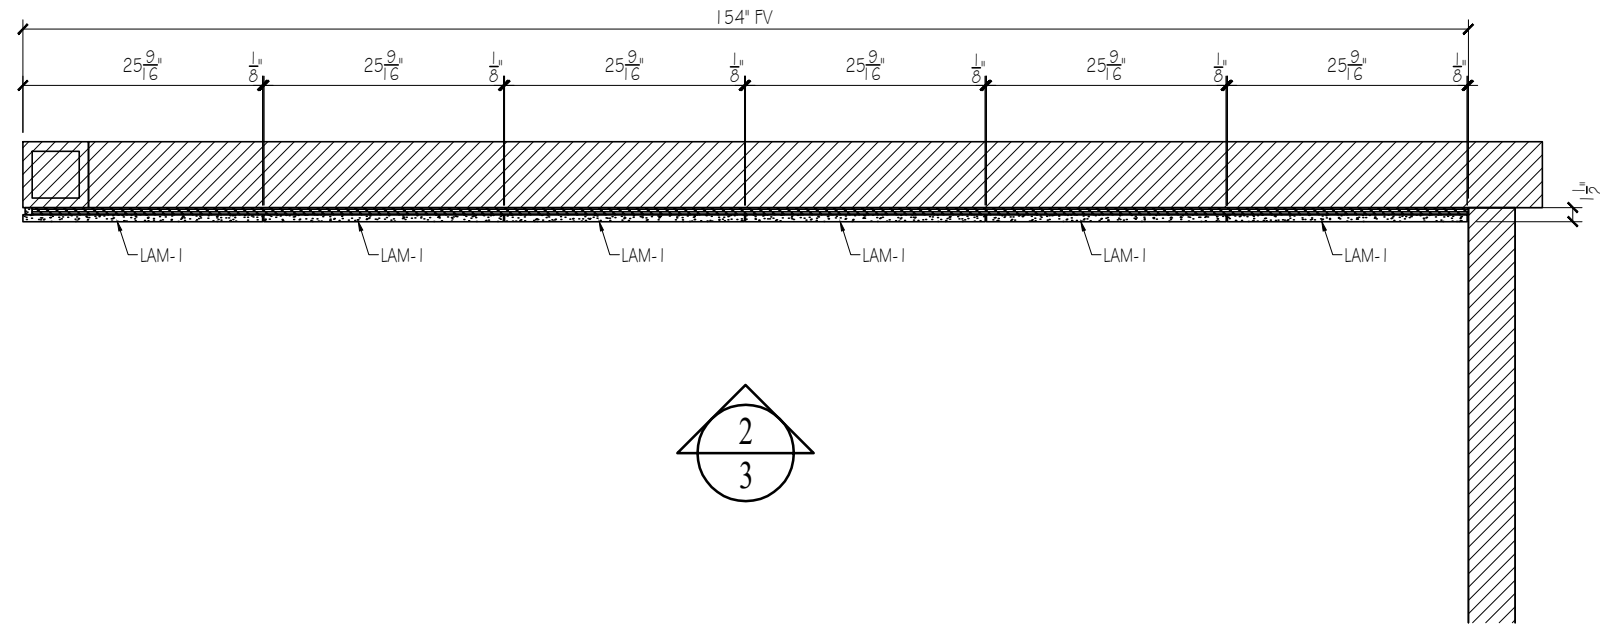


1 PLAN VIEW
Scale : 3/4" = 1'-0"
PURCHASE #105
Arch Ref: 1/A101

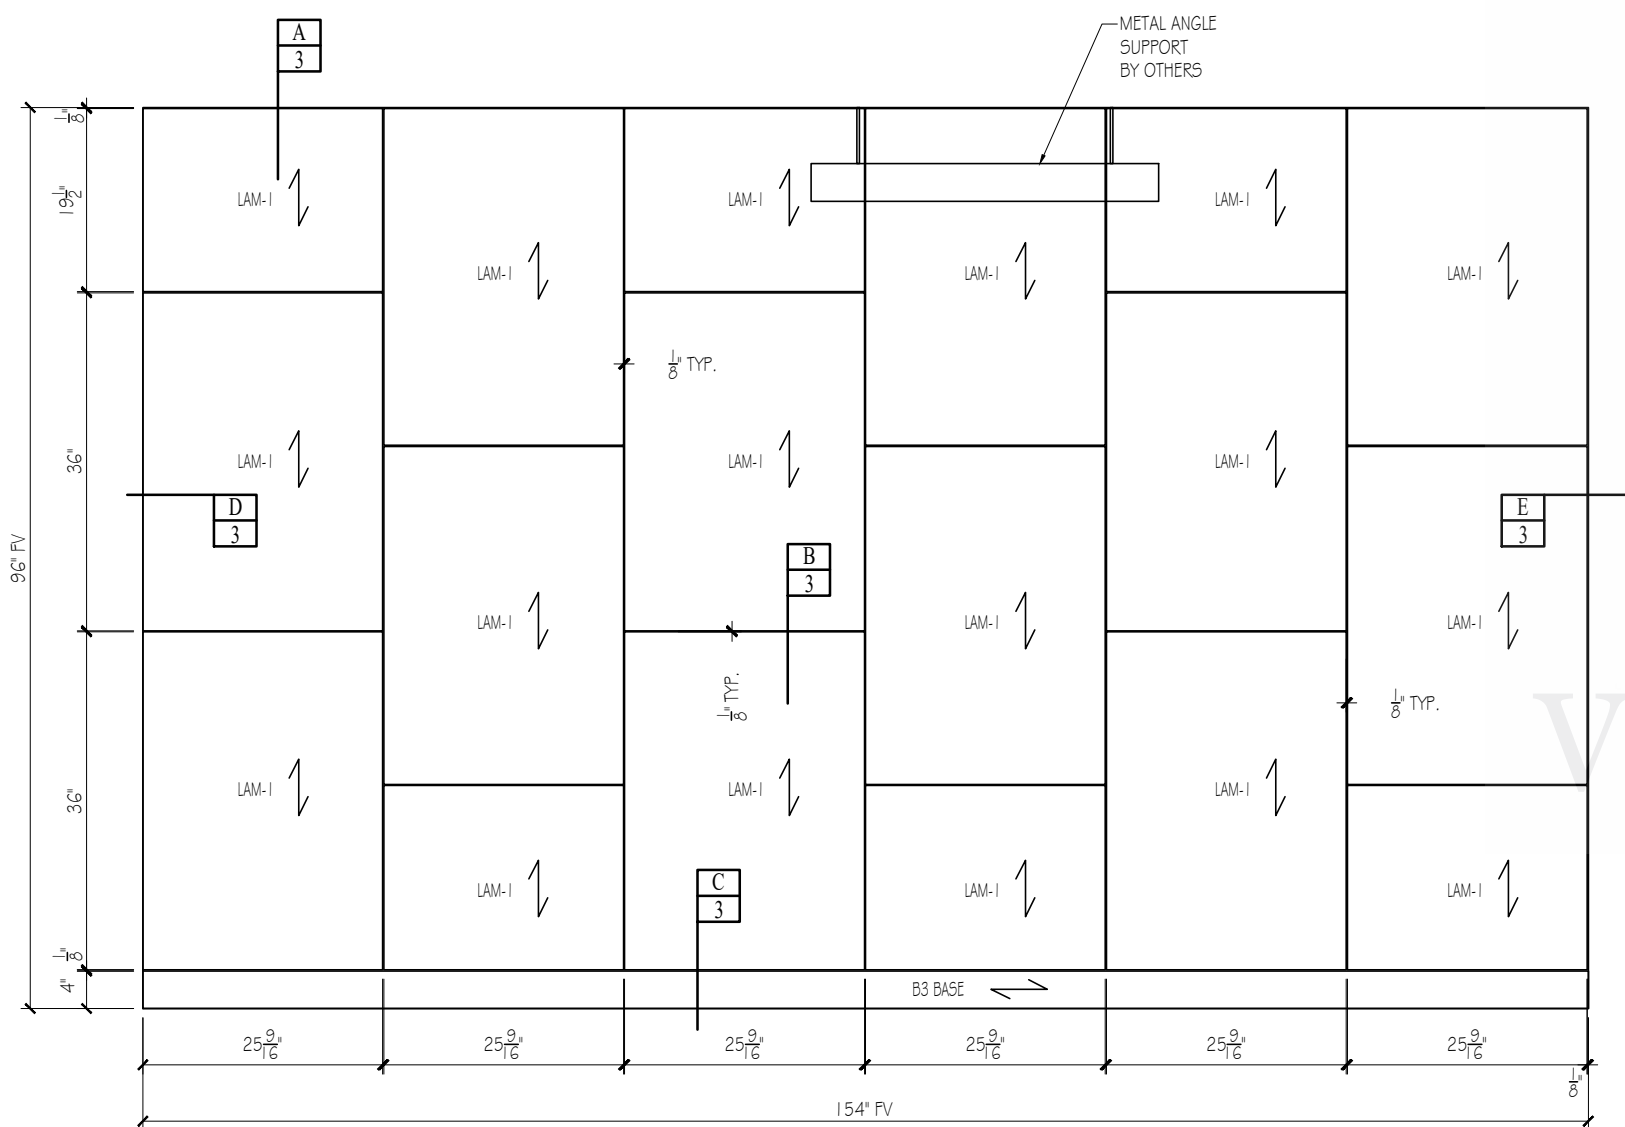


2 ELEVATION
Scale : 3/4" = 1'-0"
PURCHASE #105
Arch Ref: 7/A503

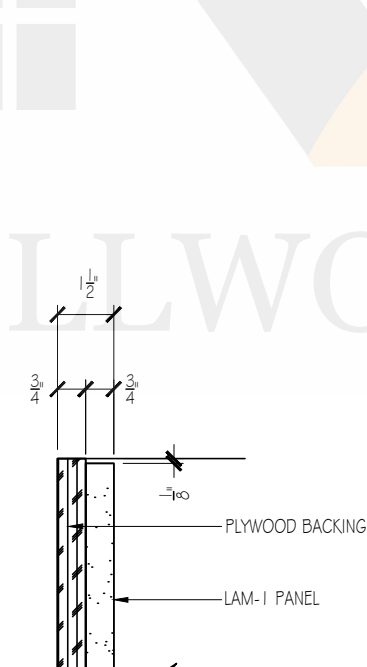


A DETAIL
Scale : 3" = 1'-0"
Arch Ref: NONE

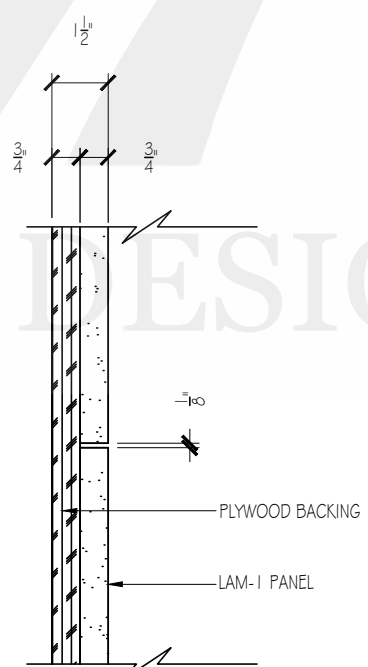


B DETAIL
Scale : 3" = 1'-0"
Arch Ref: NONE

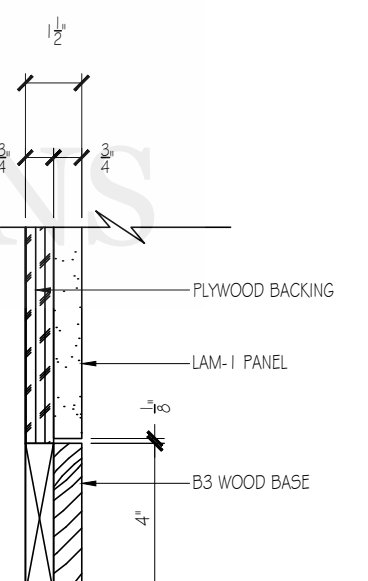

C DETAIL
Scale : 3" = 1'-0"
Arch Ref: NONE

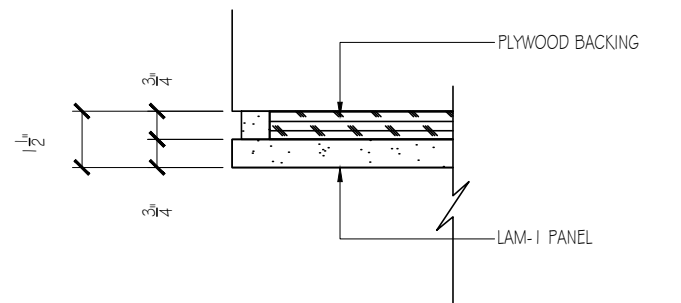

D DETAIL
Scale : 3" = 1'-0"
Arch Ref: NONE

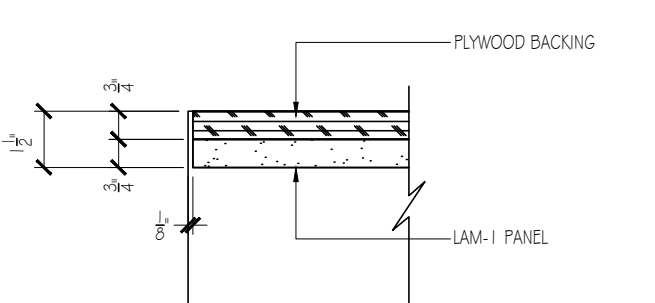

E DETAIL
Scale : 3" = 1'-0"
Arch Ref: NONE