

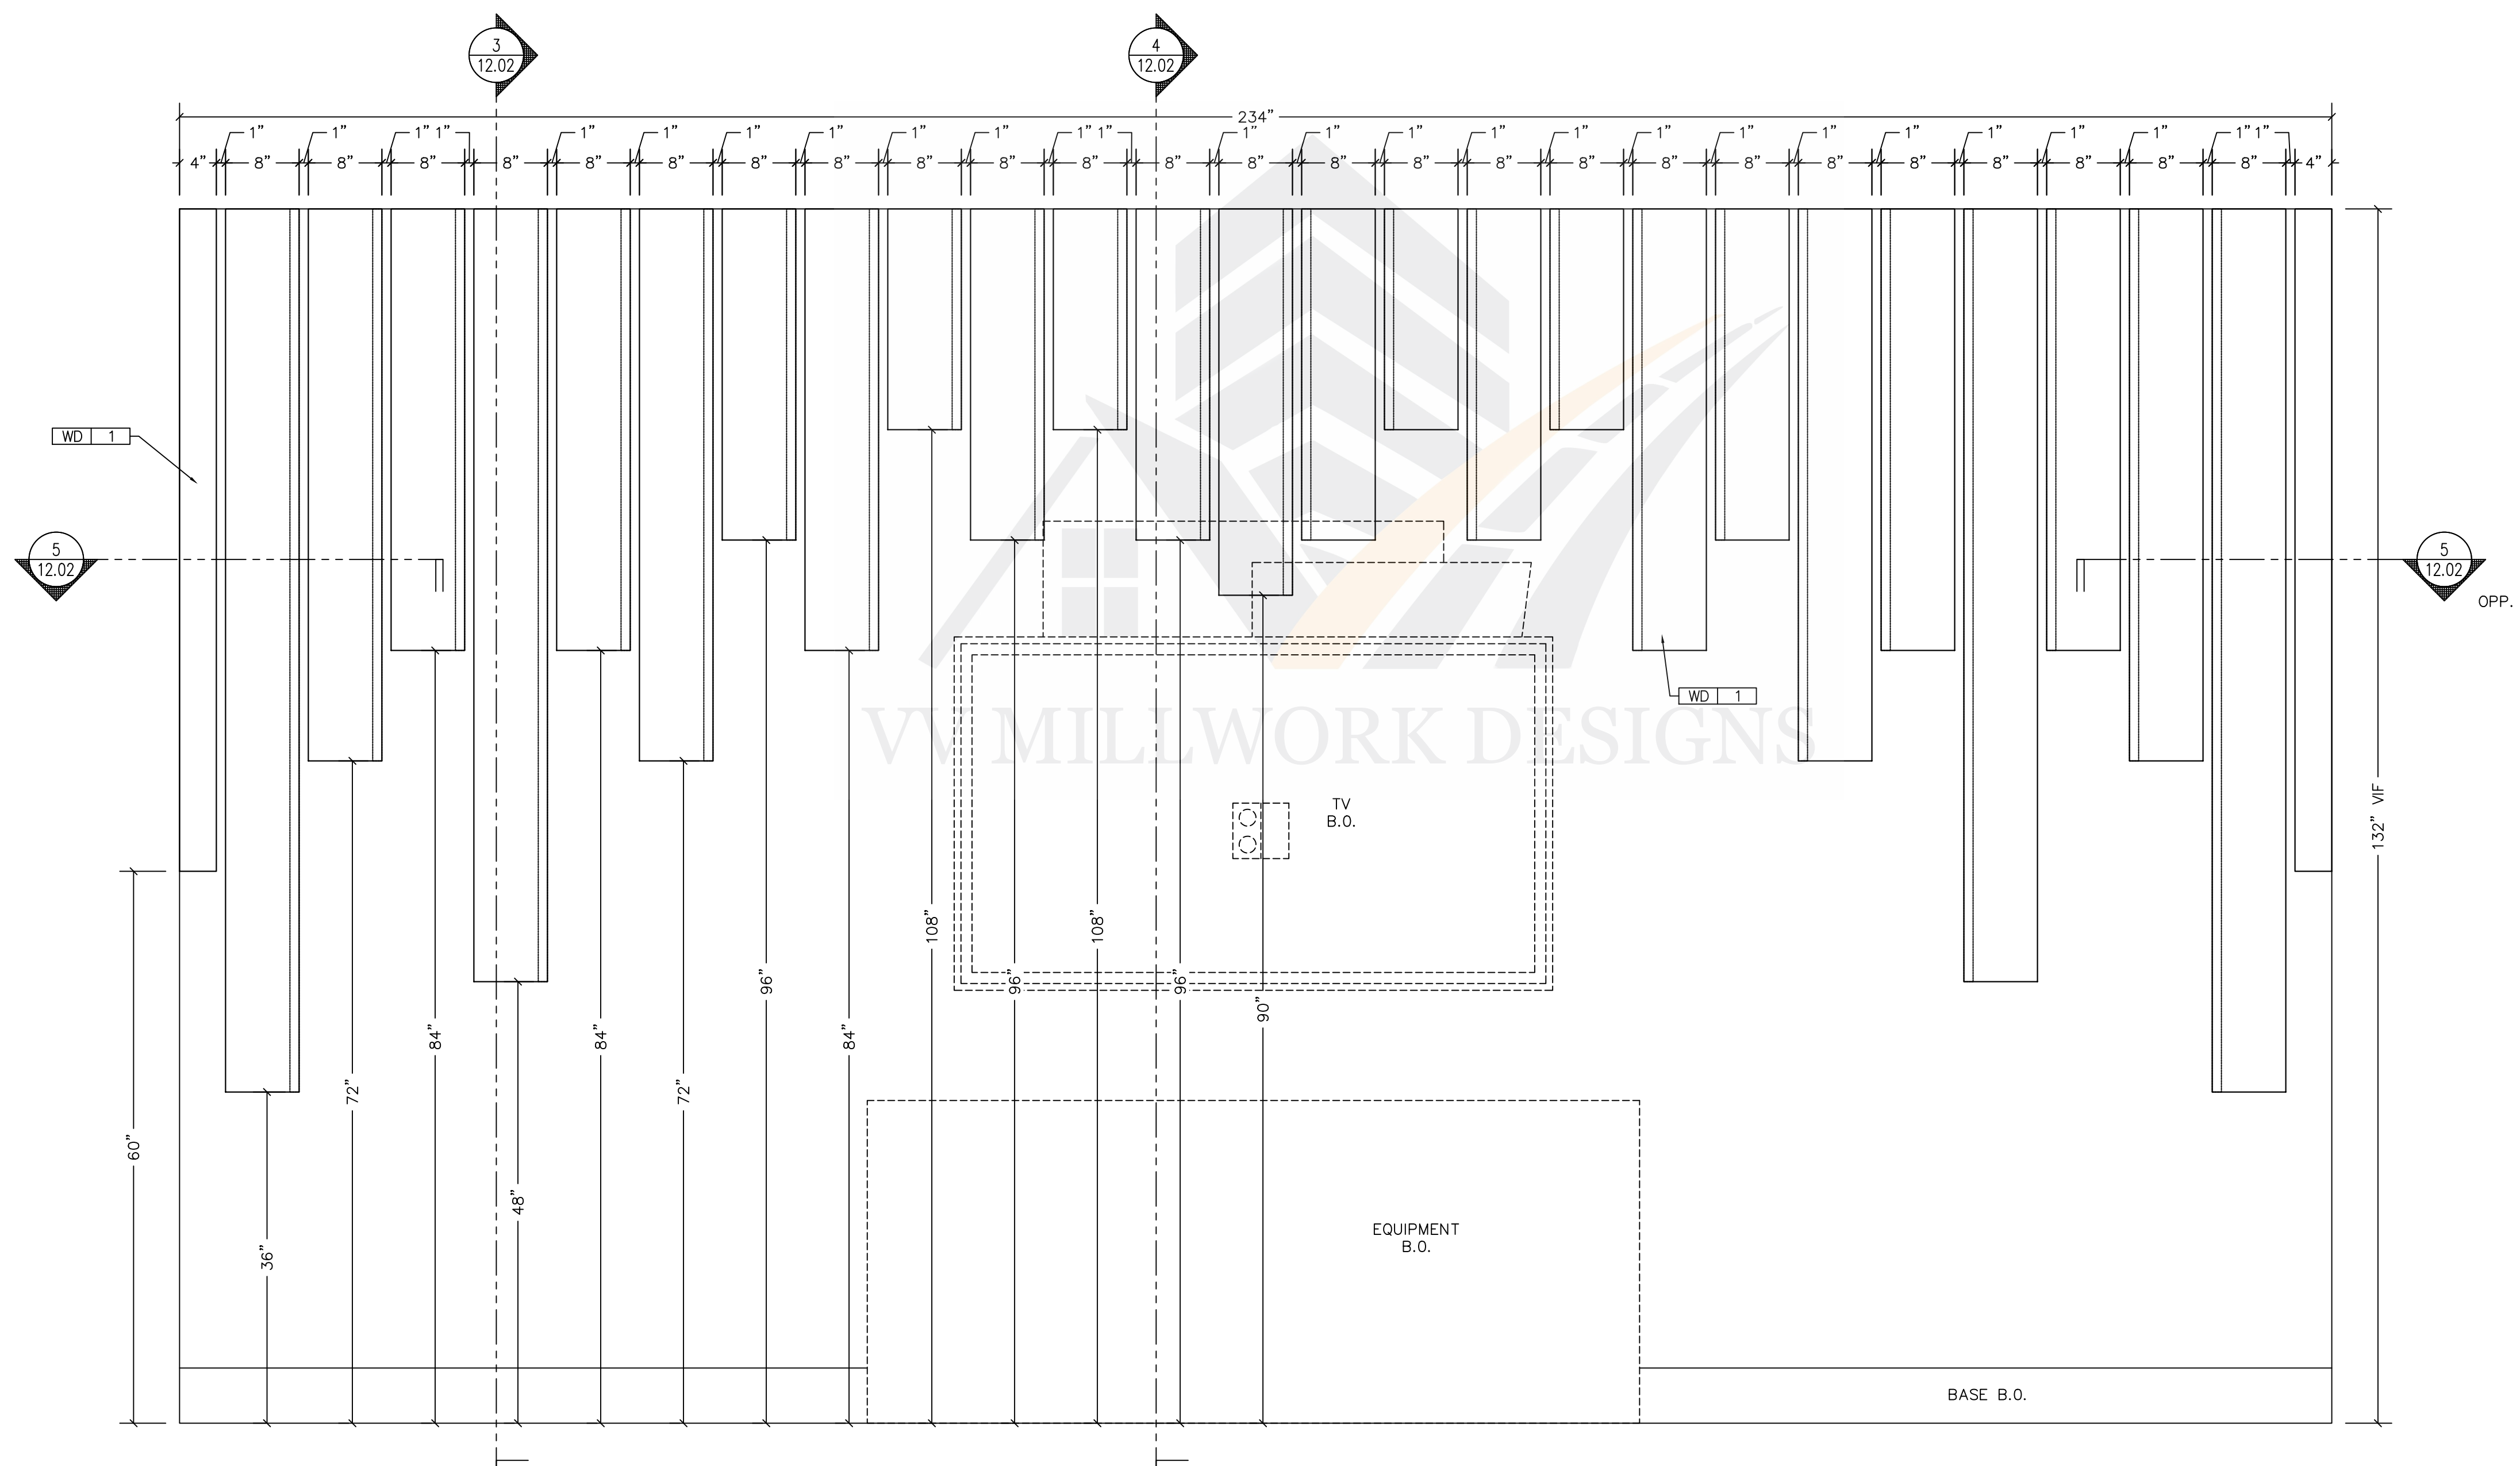
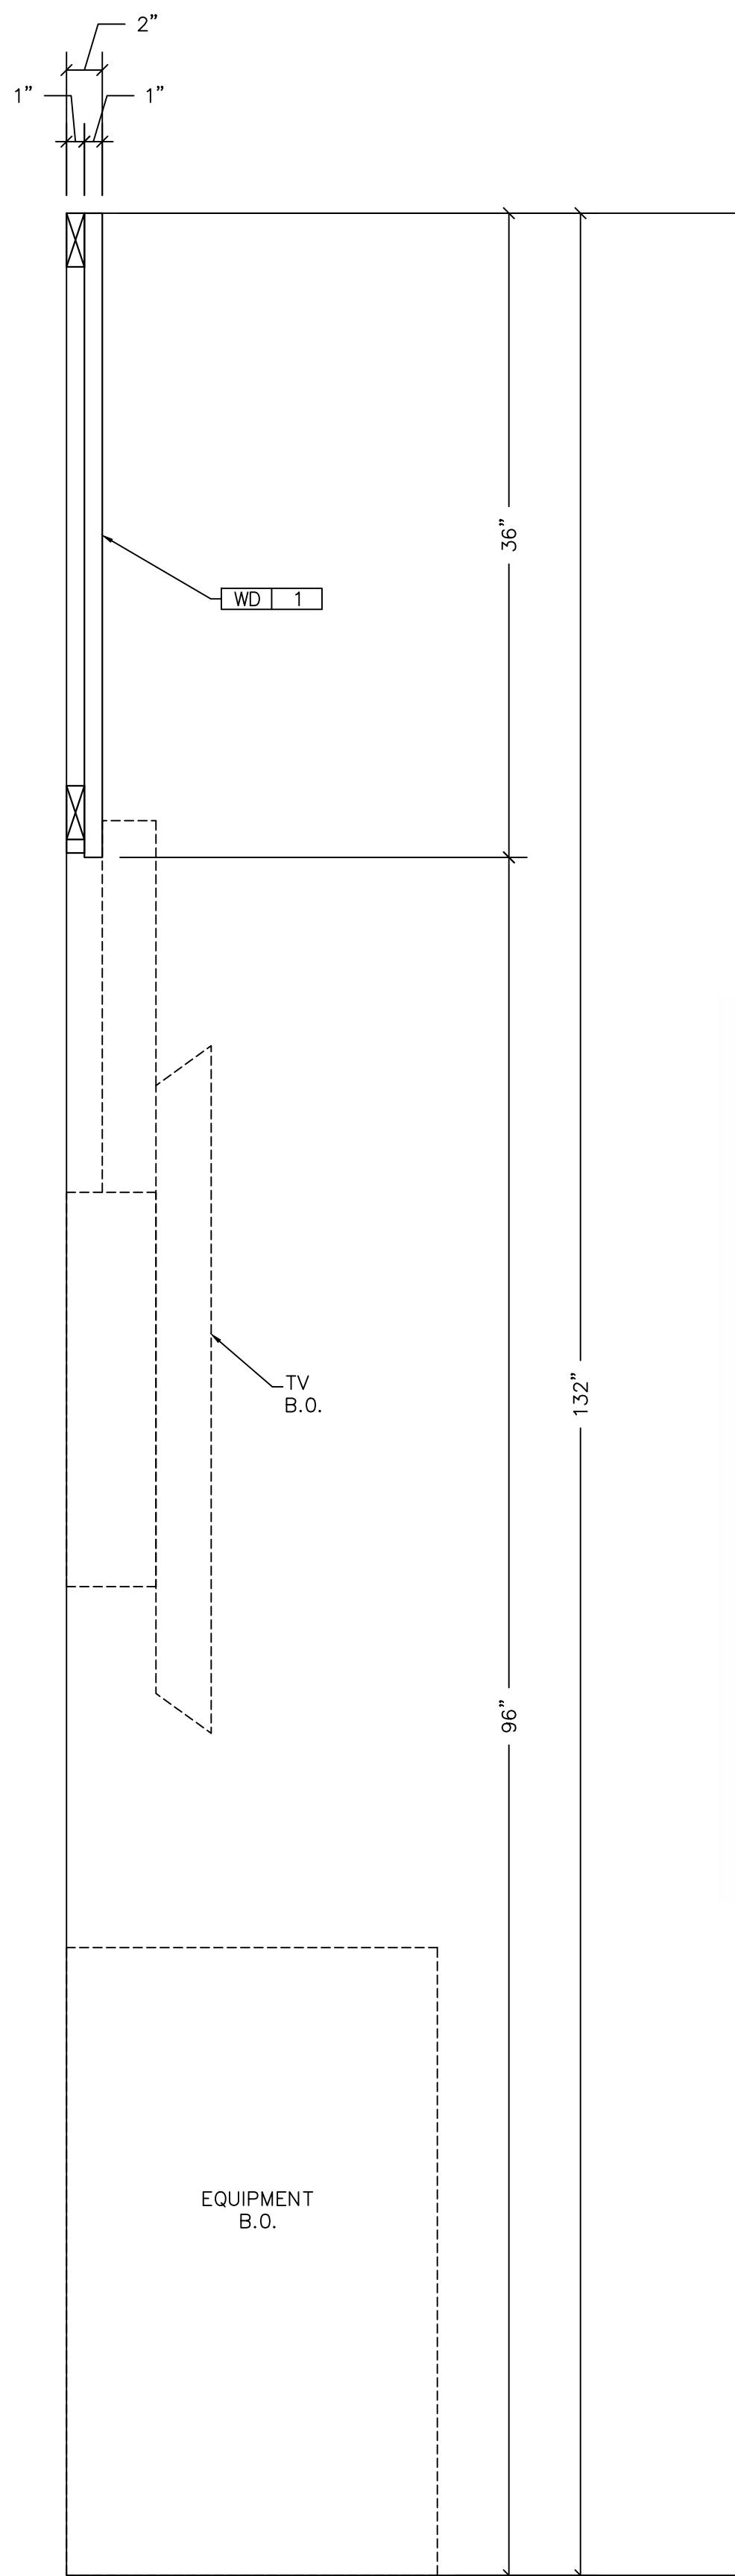


1 PLAN
12.01 SCALE: 1"=12" ARCH. REF.: 1/D 10.30

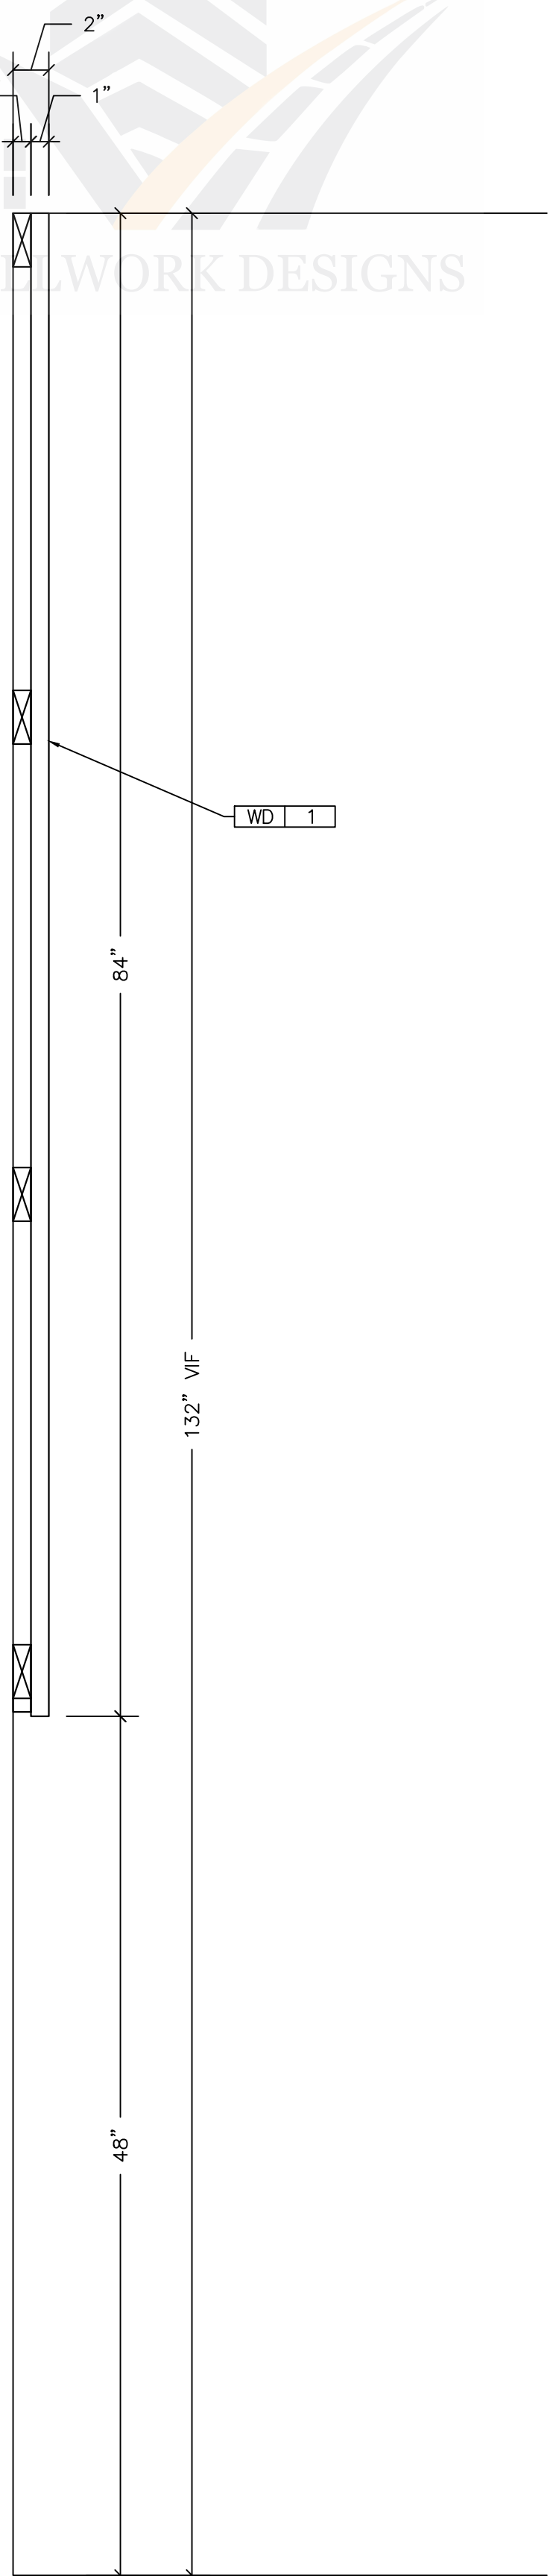

2 ELEVATION
12.01 SCALE: 1"=12" ARCH. REF.: 1B/D 10.75

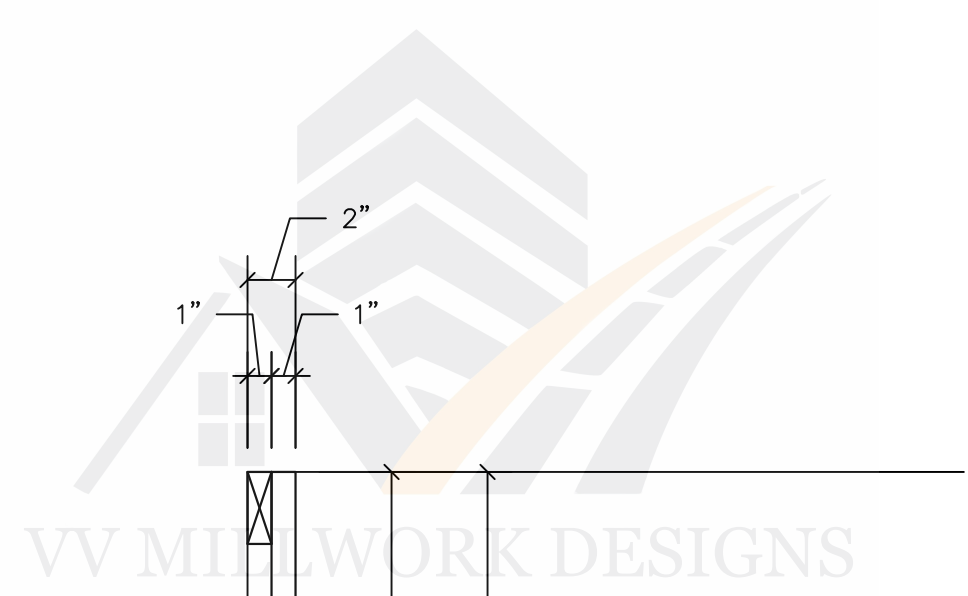

4 SECTION VIEW
12.02 SCALE: 1 1/2"=12" ARCH. REF.: NONE

