



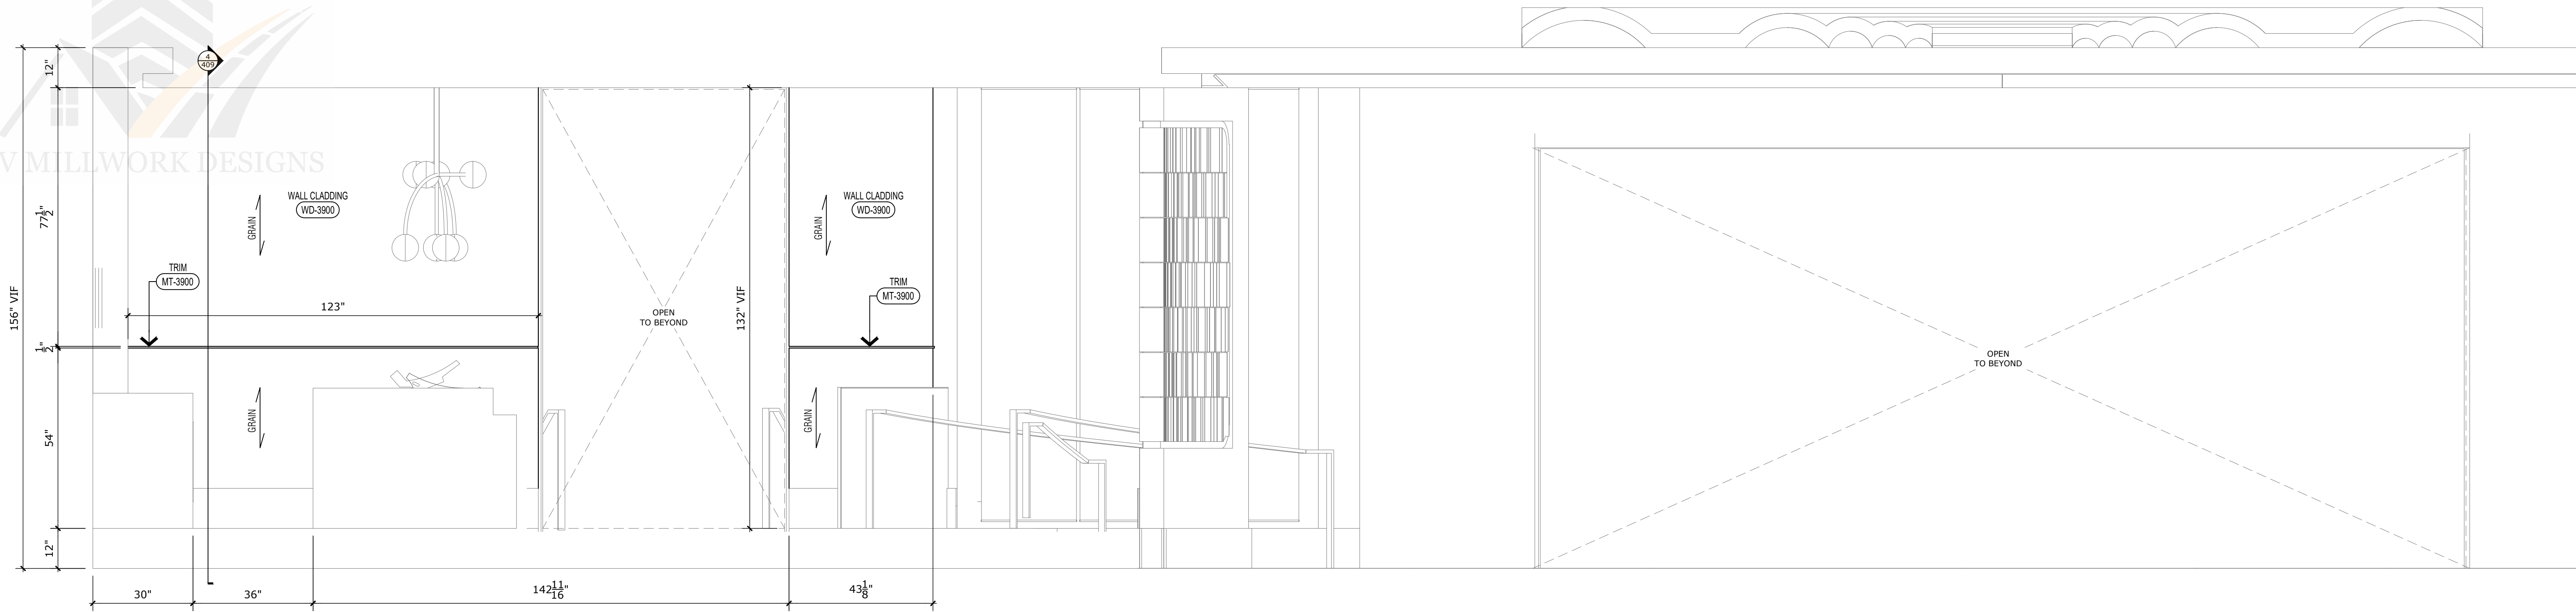


1 ELEVATION - HIGH LIMIT TABLES INTERIOR ELEVATION 02

SCALE: 1/2" = 1'-0" REF: 1C/D39.701

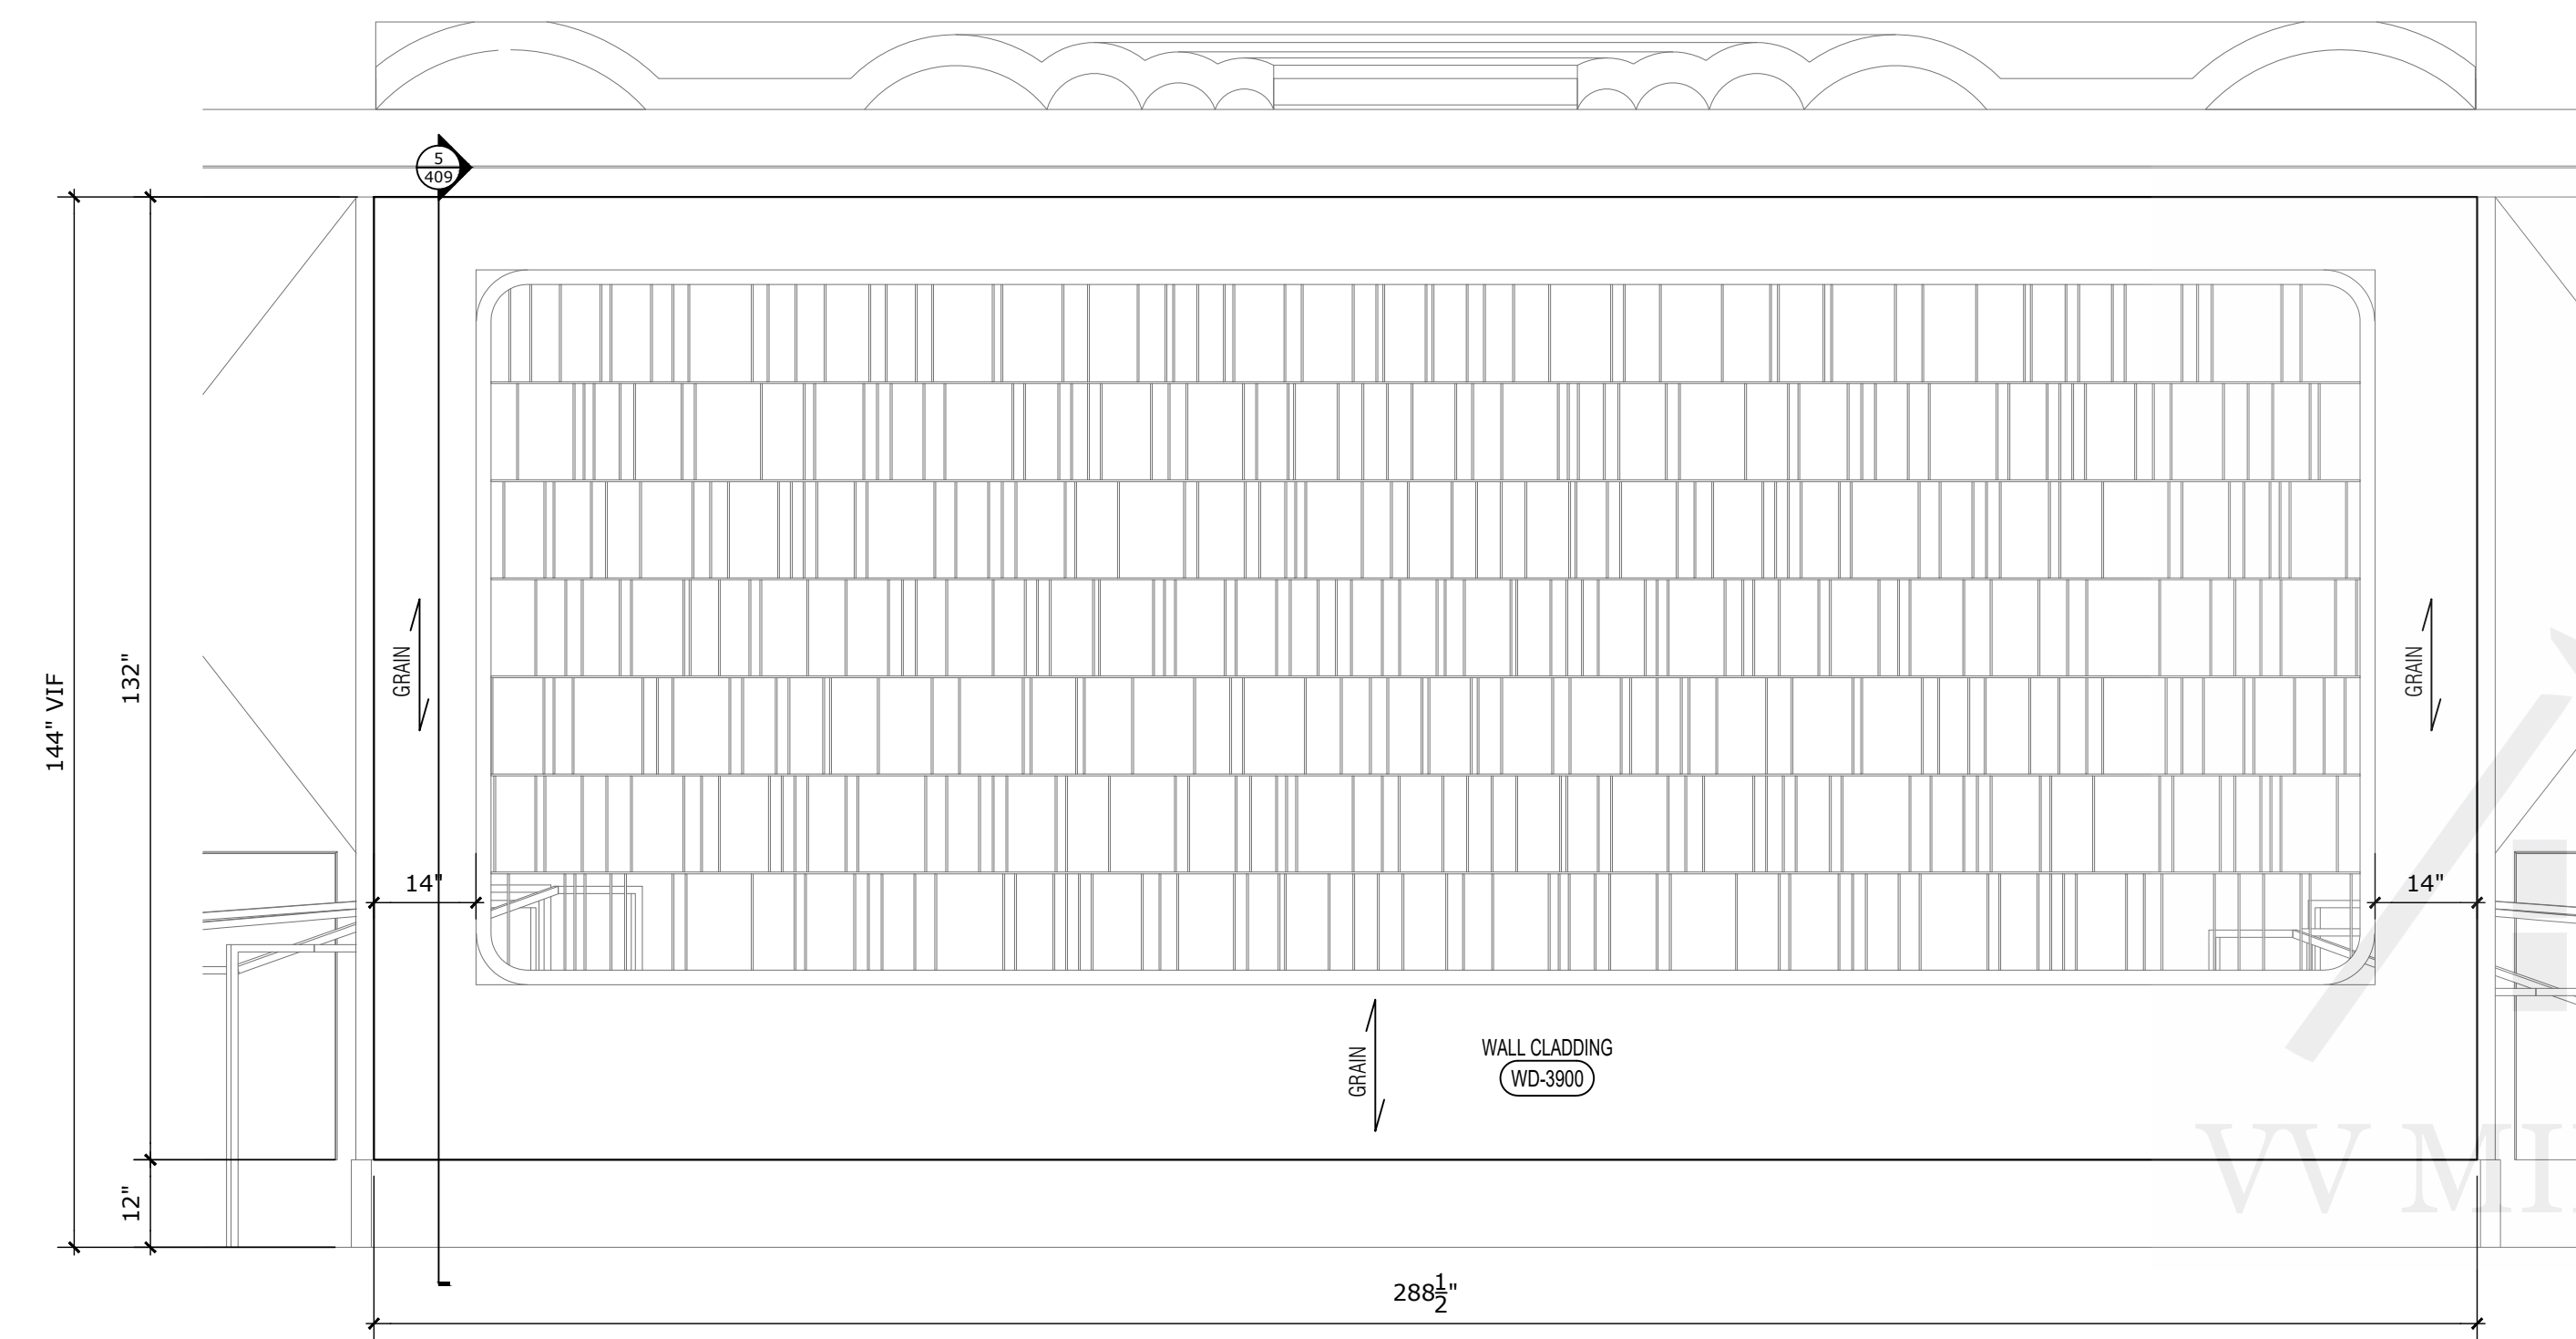


2 ELEVATION - HIGH LIMIT TABLES INTERIOR ELEVATION 04

SCALE: 1/2" = 1'-0" REF: 4D/D39.701

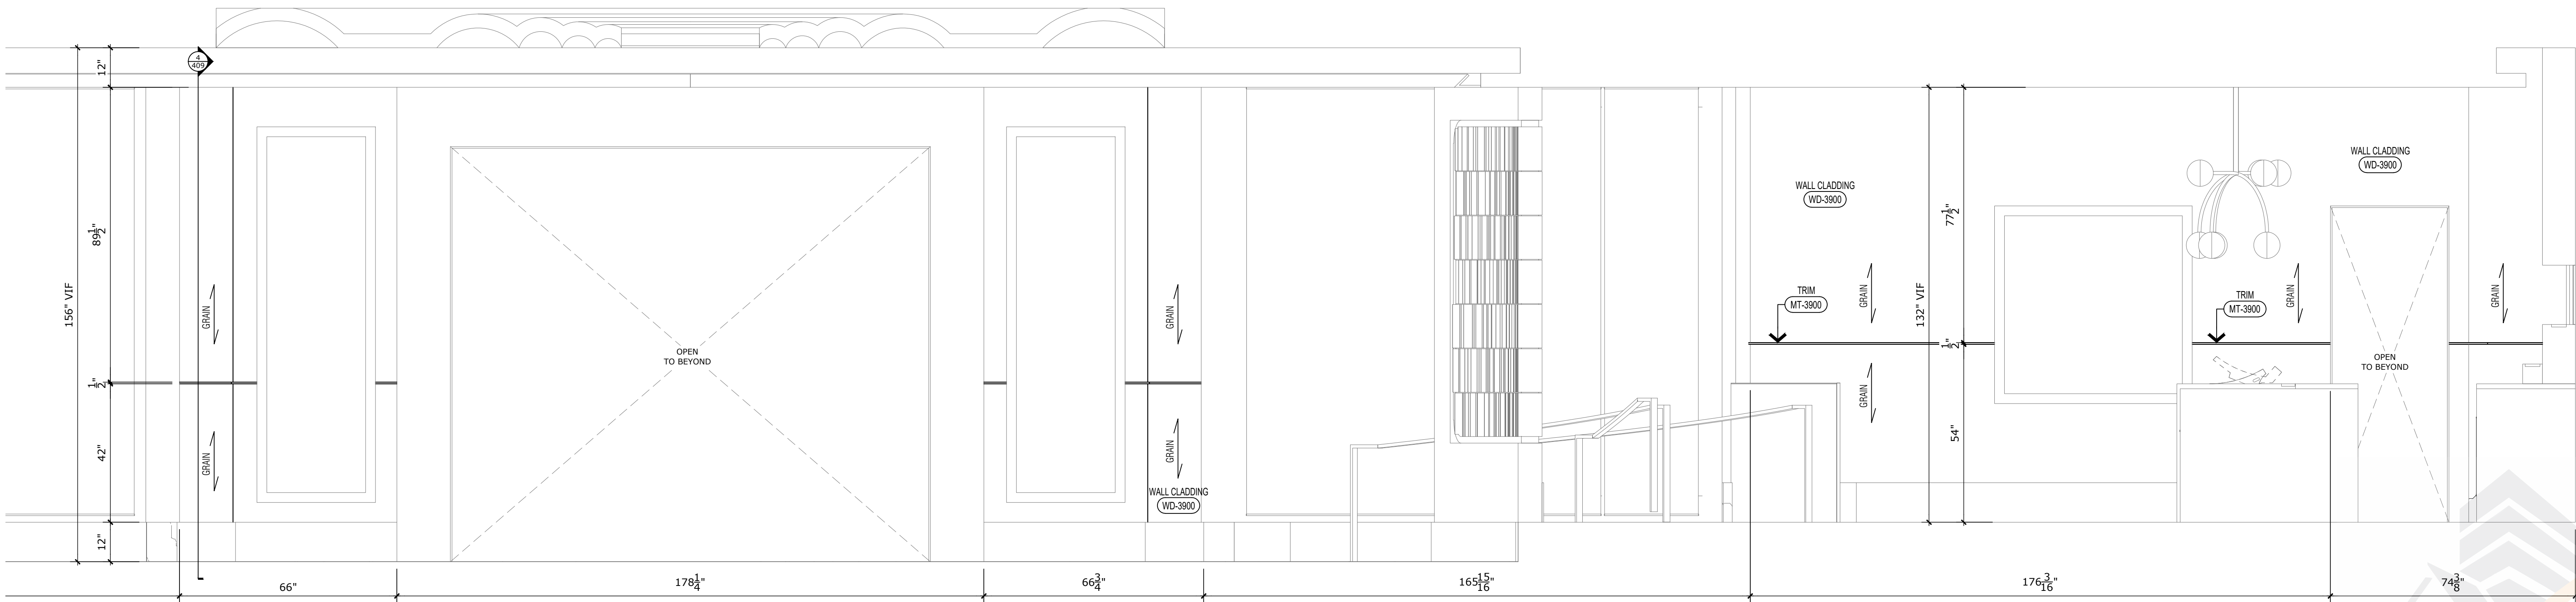

3 ELEVATION - HIGH LIMIT TABLES INTERIOR ELEVATION 05


SCALE: 1/2" = 1'-0" REF: 1F/D39.701

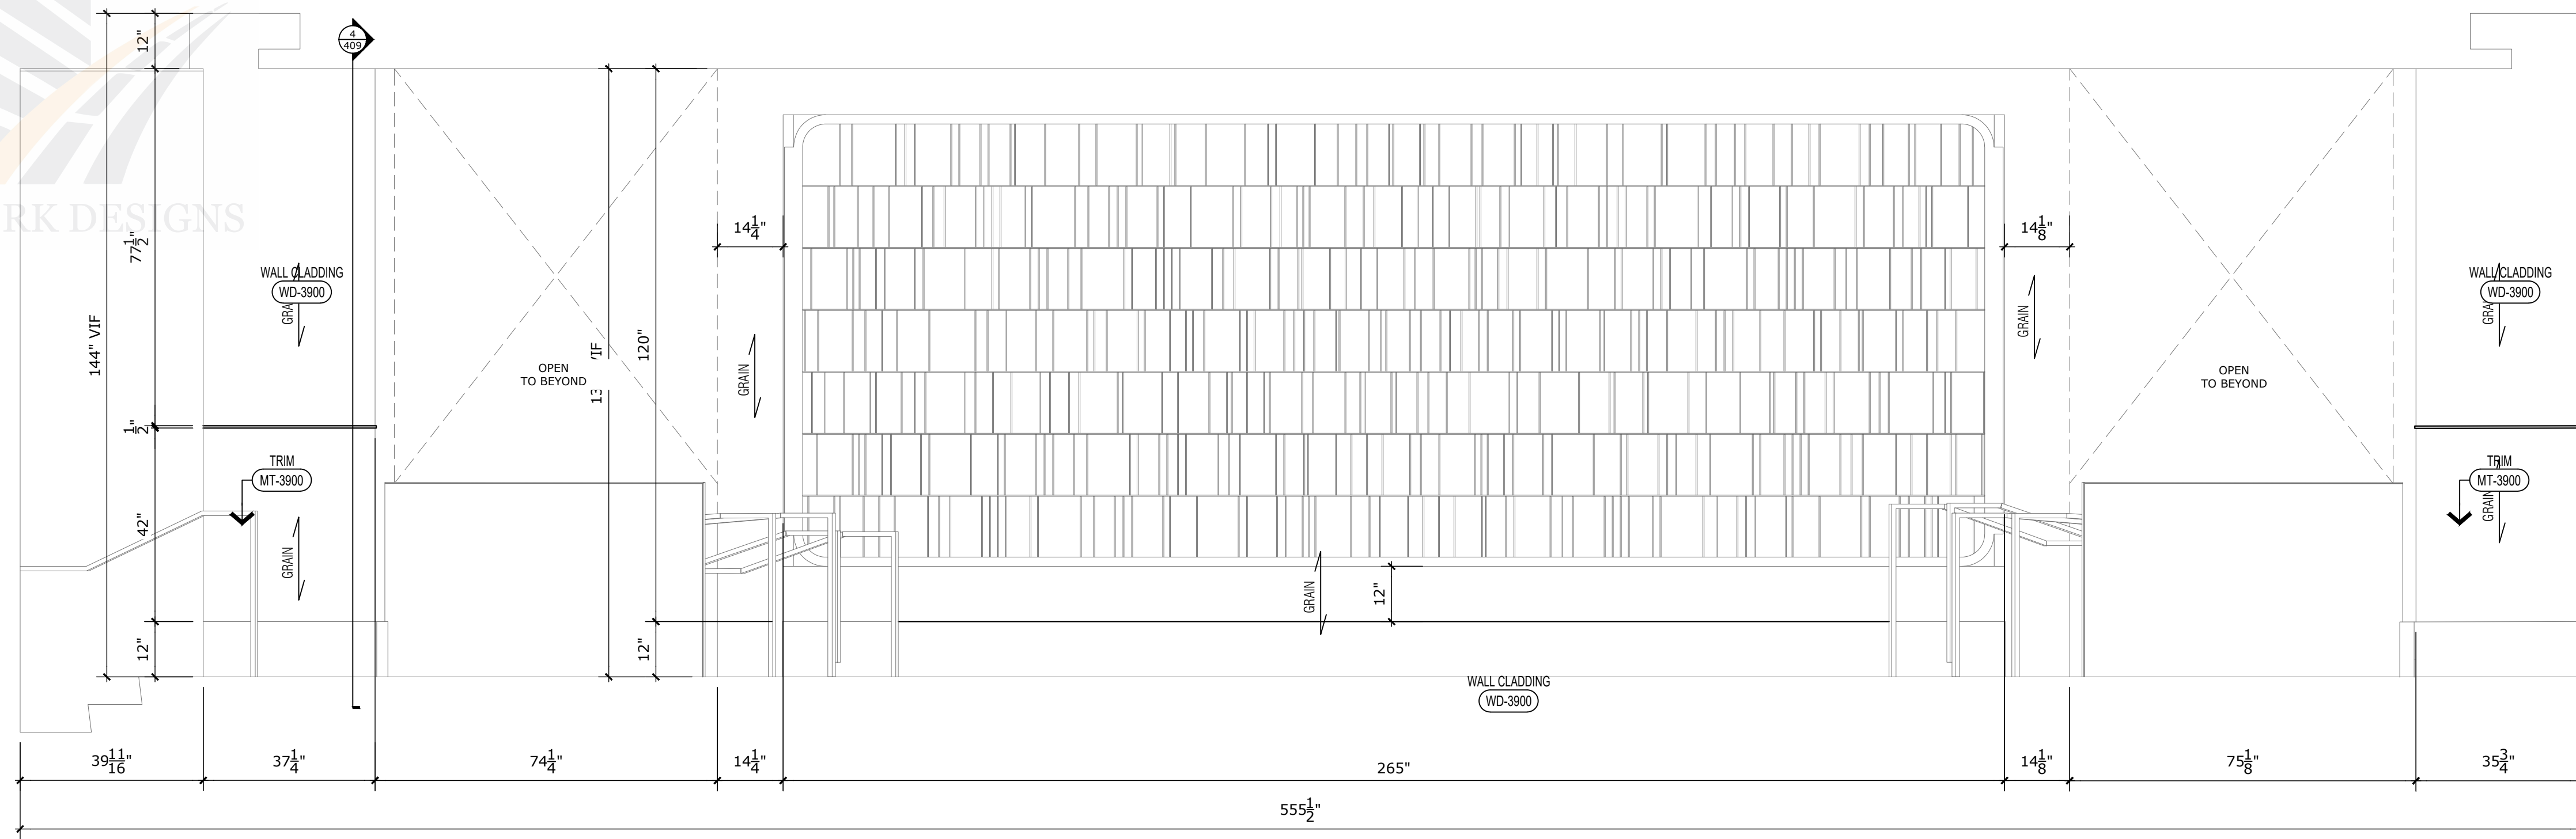

1 ELEVATION - HIGH LIMIT TABLES INTERIOR ELEVATION 06

SCALE: 1/2" = 1'-0"


REF: 18/039.702

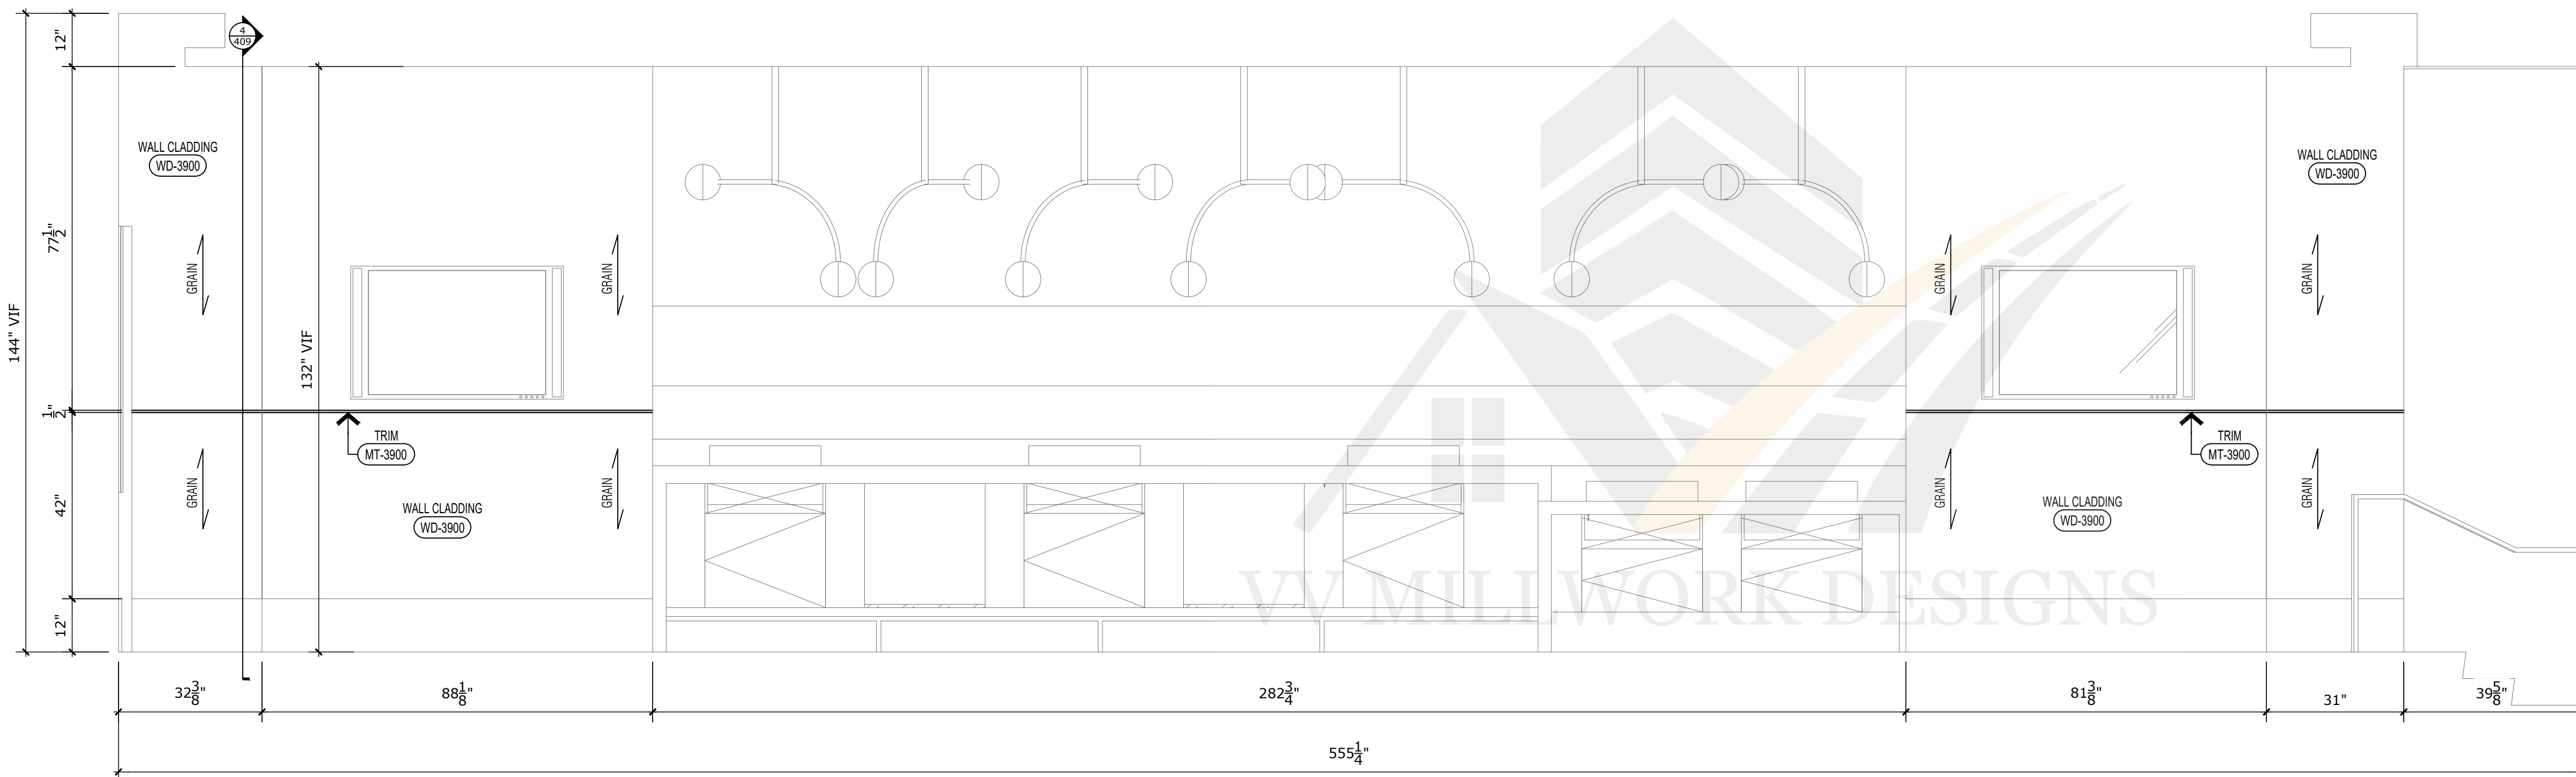

2 ELEVATION - HIGH LIMIT TABLES INTERIOR ELEVATION 07

SCALE: 1/2" = 1'-0"


REF: 58/039.702

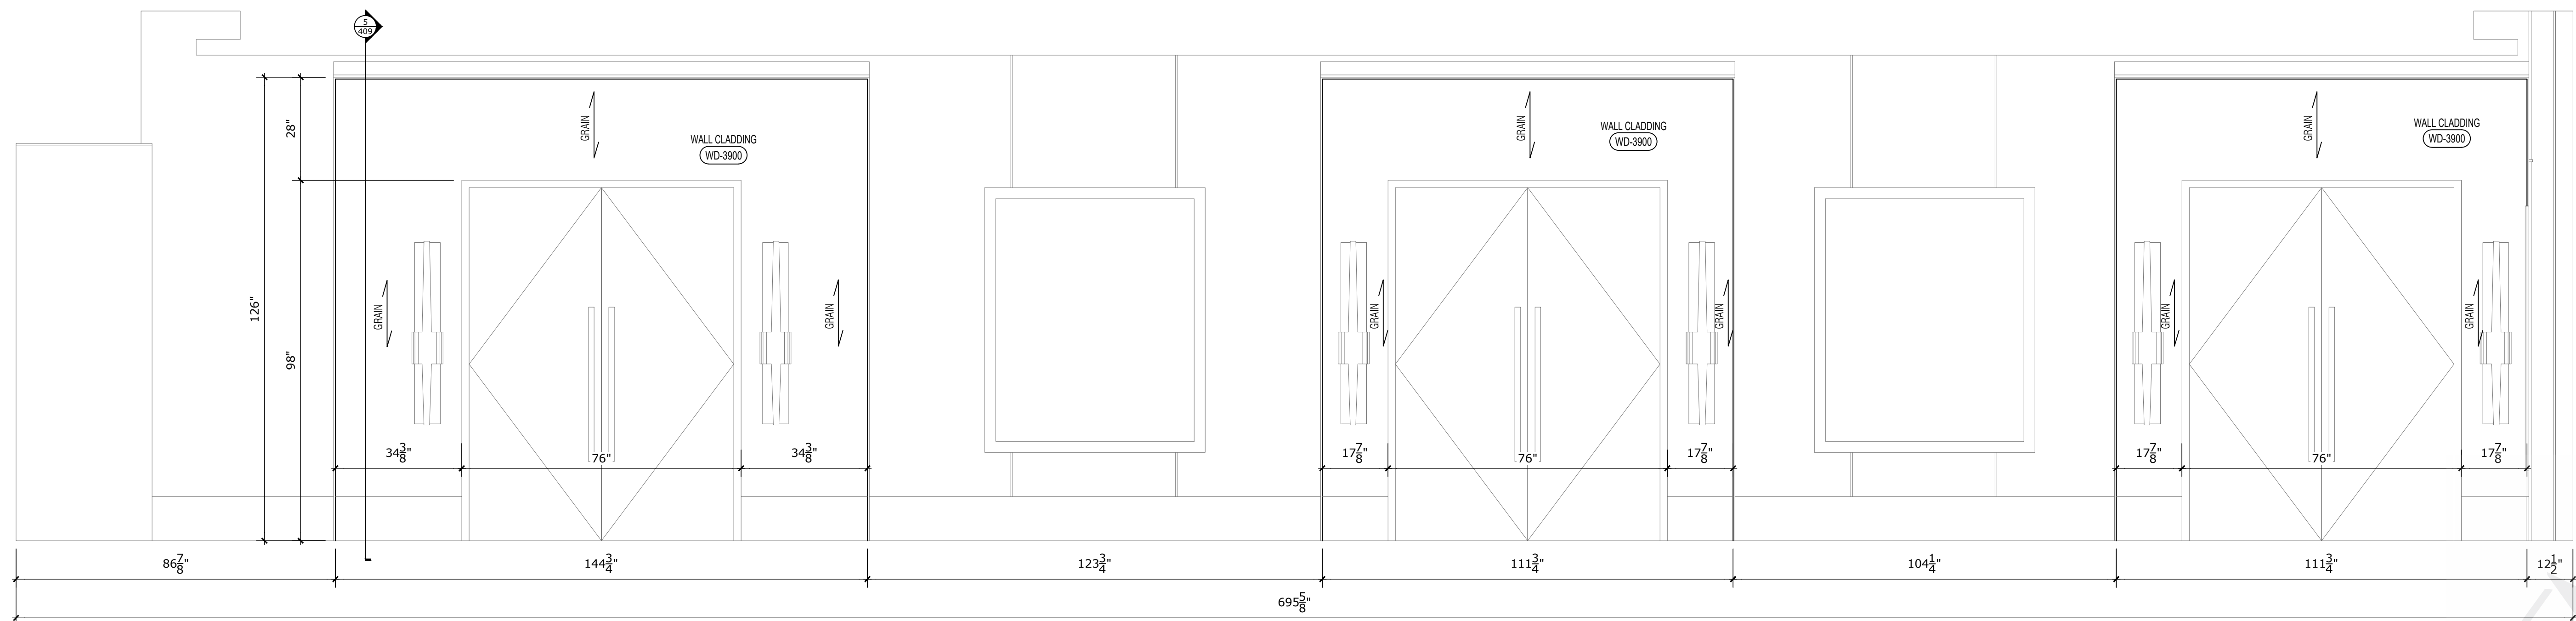


3 ELEVATION - HIGH LIMIT TABLES INTERIOR ELEVATION 08

SCALE: 1/2" = 1'-0"


REF: 16/039.702

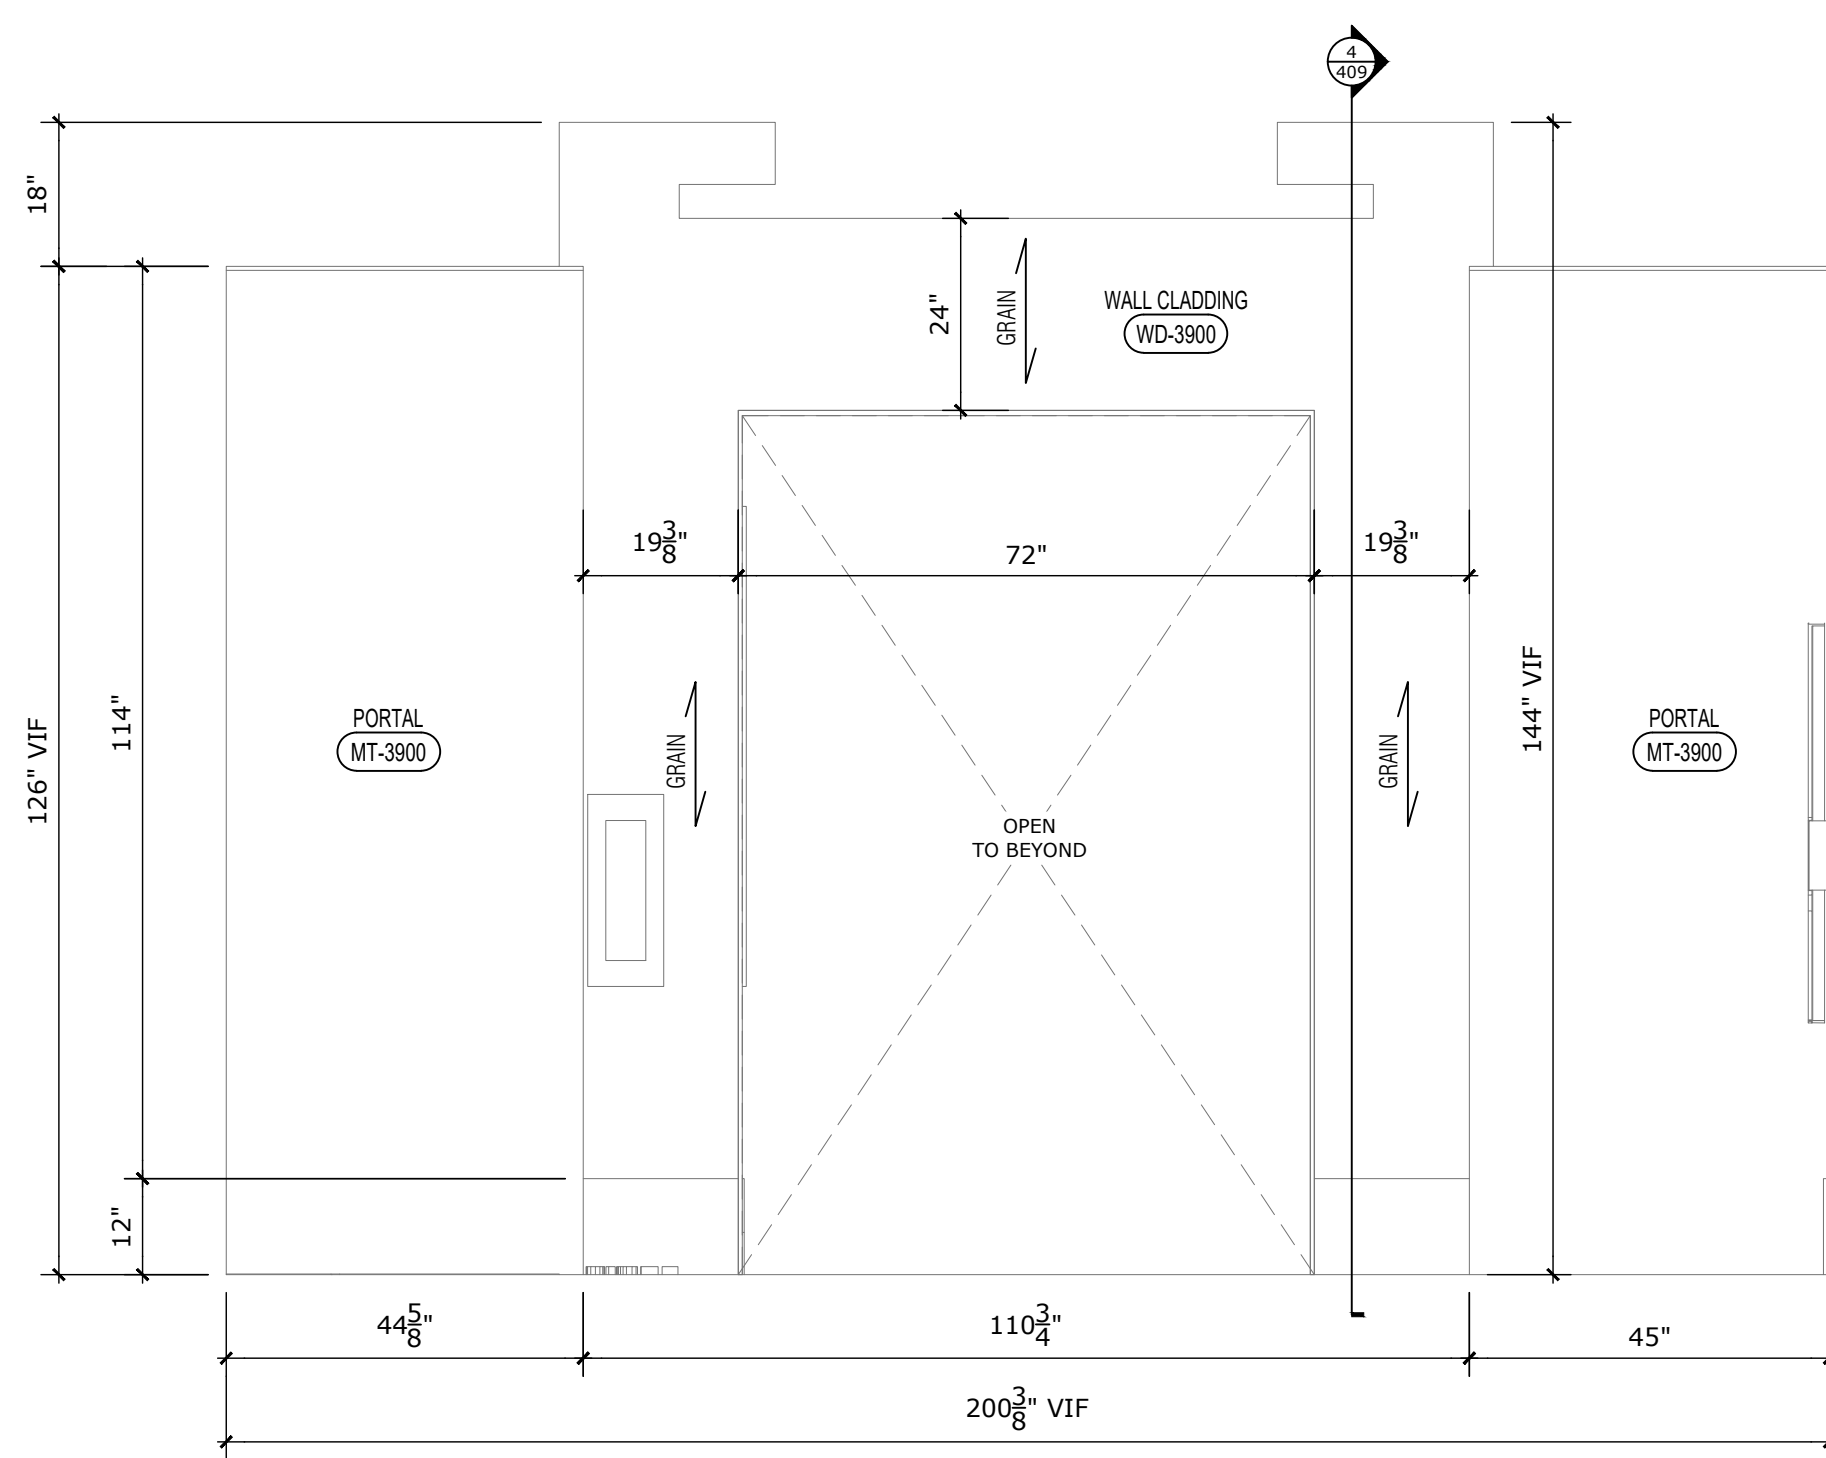


1 ELEVATION - HIGH LIMIT TABLES INTERIOR ELEVATION 12
SCALE: 1/2" = 1'-0" REF: 1E/039.702

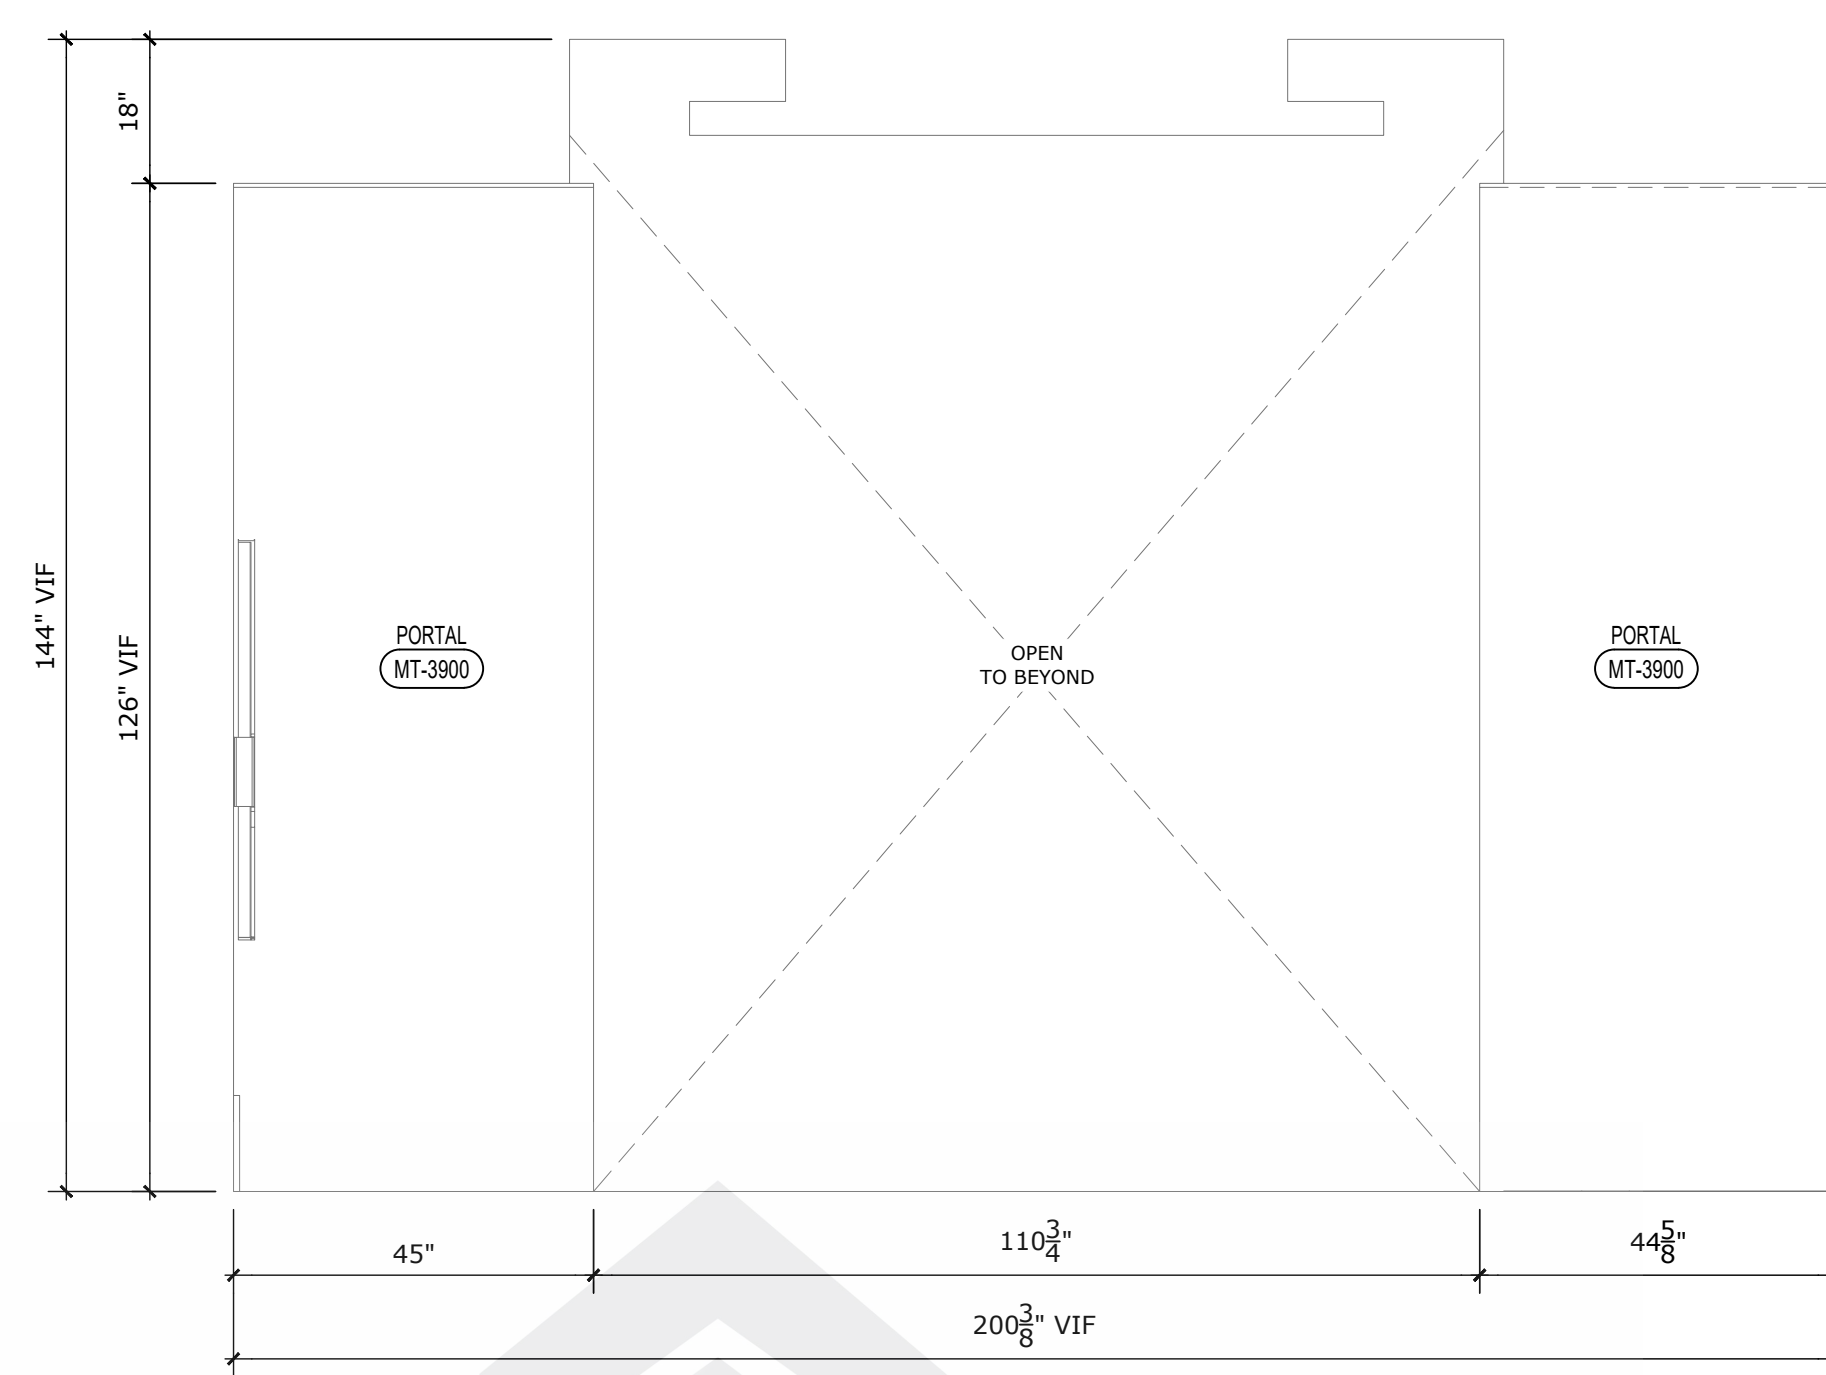


2 ELEVATION - HIGH LIMIT TABLES INTERIOR ELEVATION 13
SCALE: 1/2" = 1'-0" REF: 2E/039.702

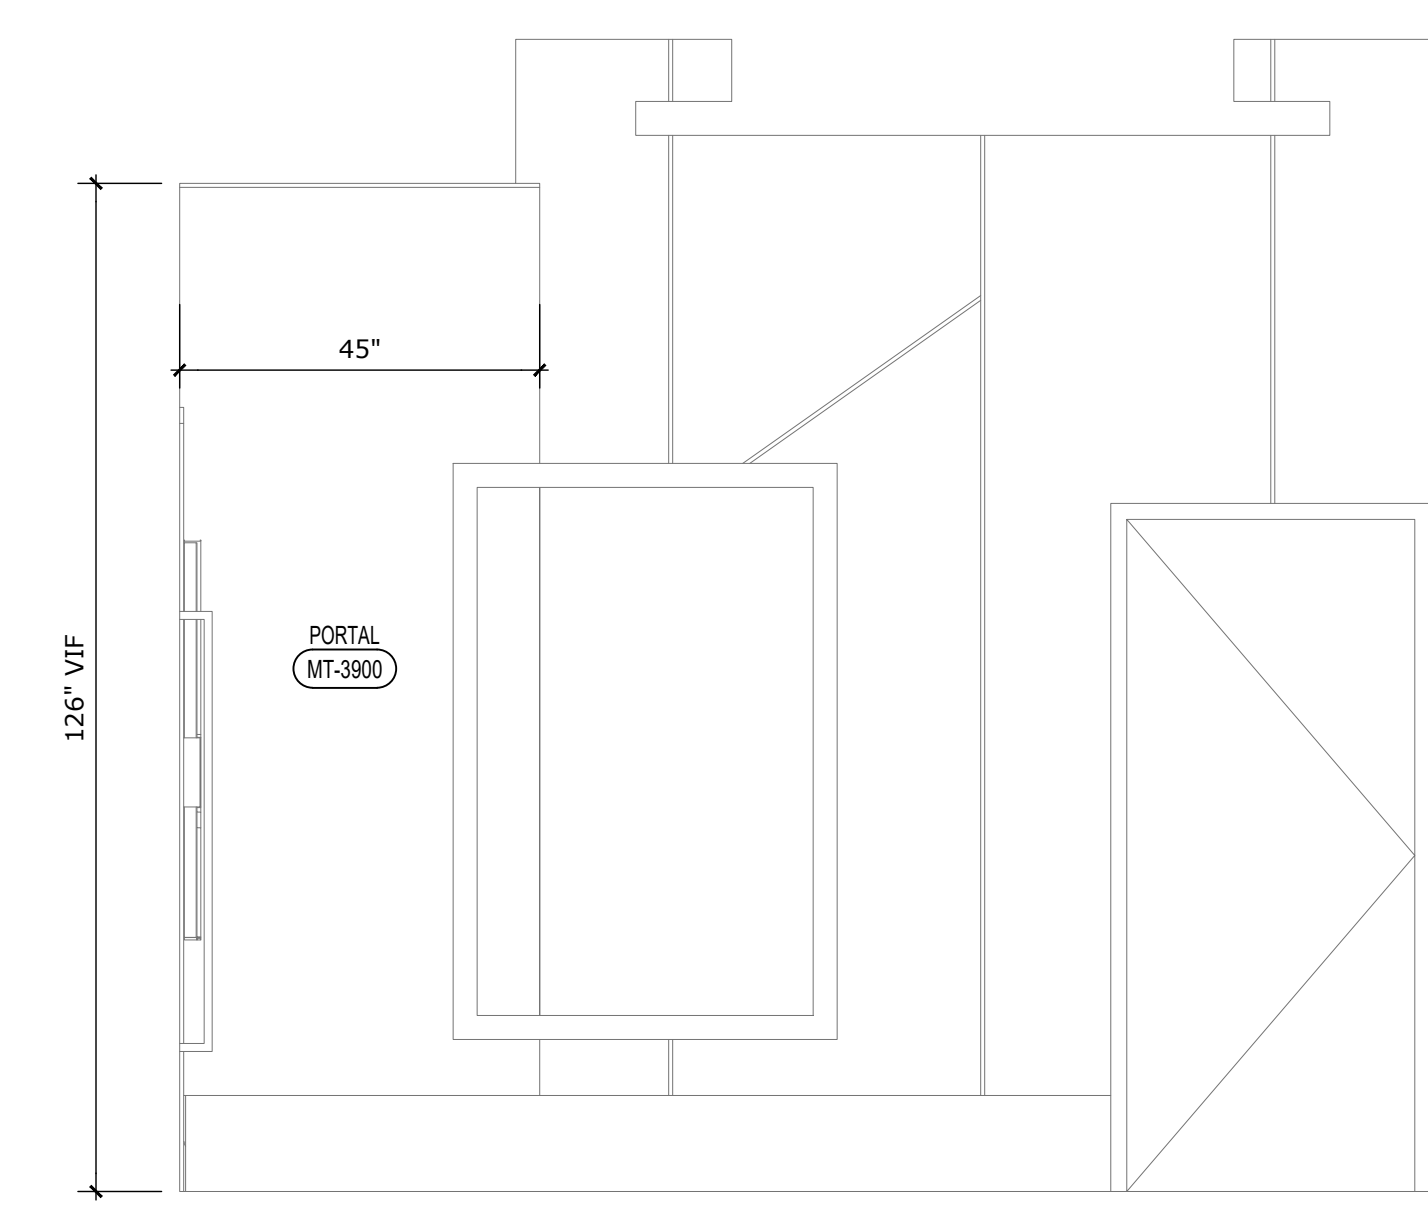


3 ELEVATION - HIGH LIMIT TABLES INTERIOR ELEVATION 17
SCALE: 1/2" = 1'-0" REF: 3E/039.702

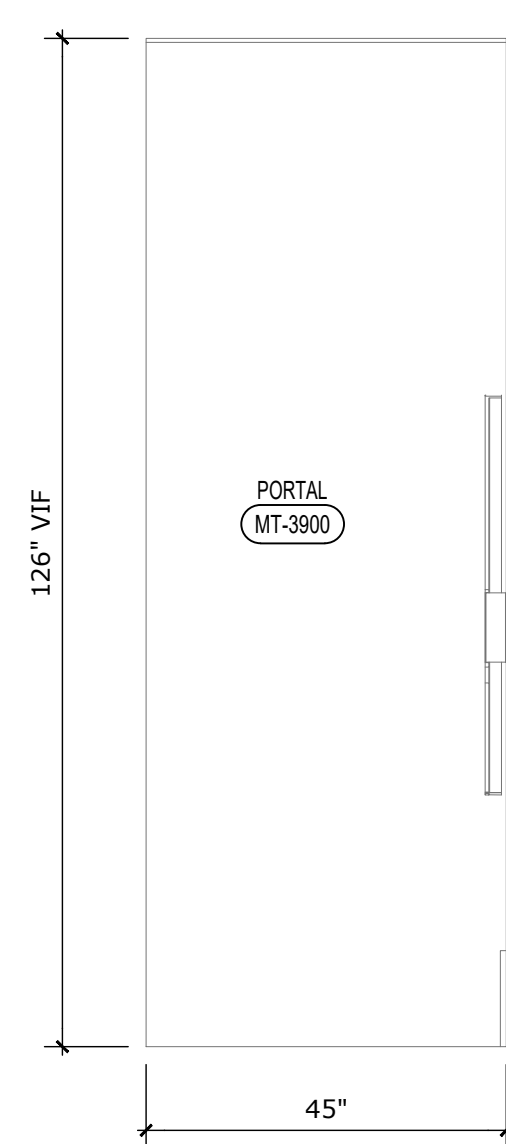


4 ELEVATION - HIGH LIMIT TABLES INTERIOR ELEVATION 14
SCALE: 1/2" = 1'-0" REF: 4E/039.702

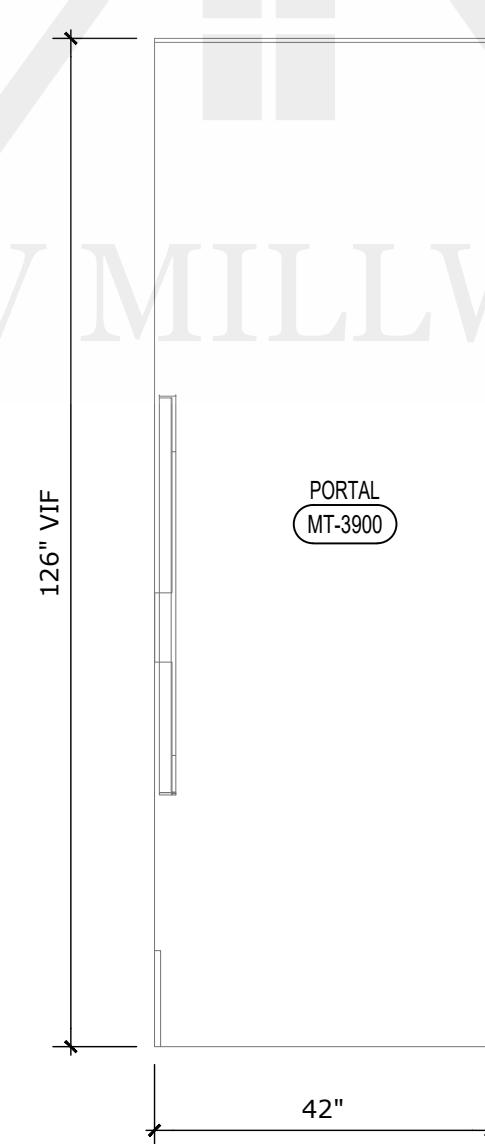

5 ELEVATION - HIGH LIMIT TABLES INTERIOR ELEVATION 15
SCALE: 1/2" = 1'-0" REF: 5E/039.702

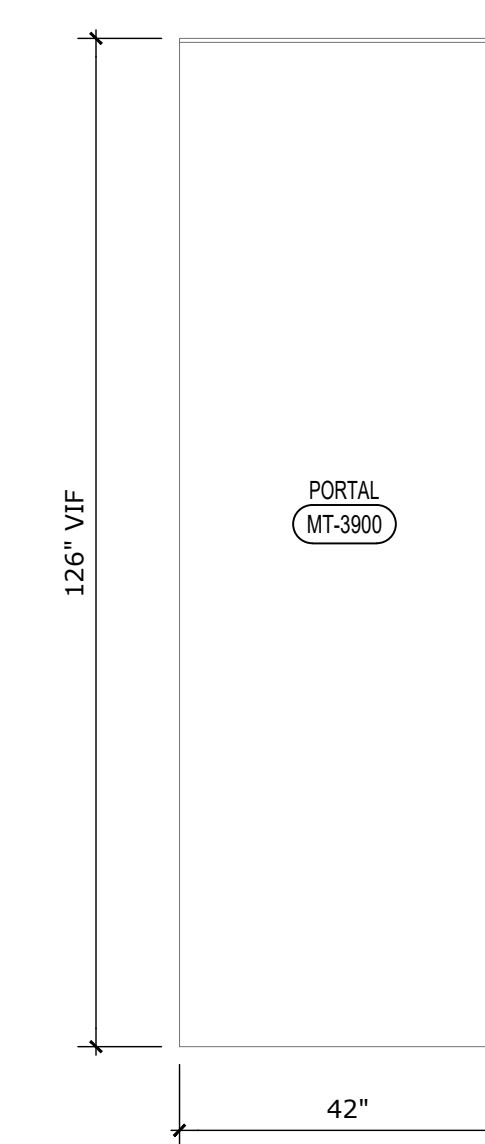


6 ELEVATION - HIGH LIMIT TABLES INTERIOR ELEVATION 16
SCALE: 1/2" = 1'-0" REF: 6E/039.702

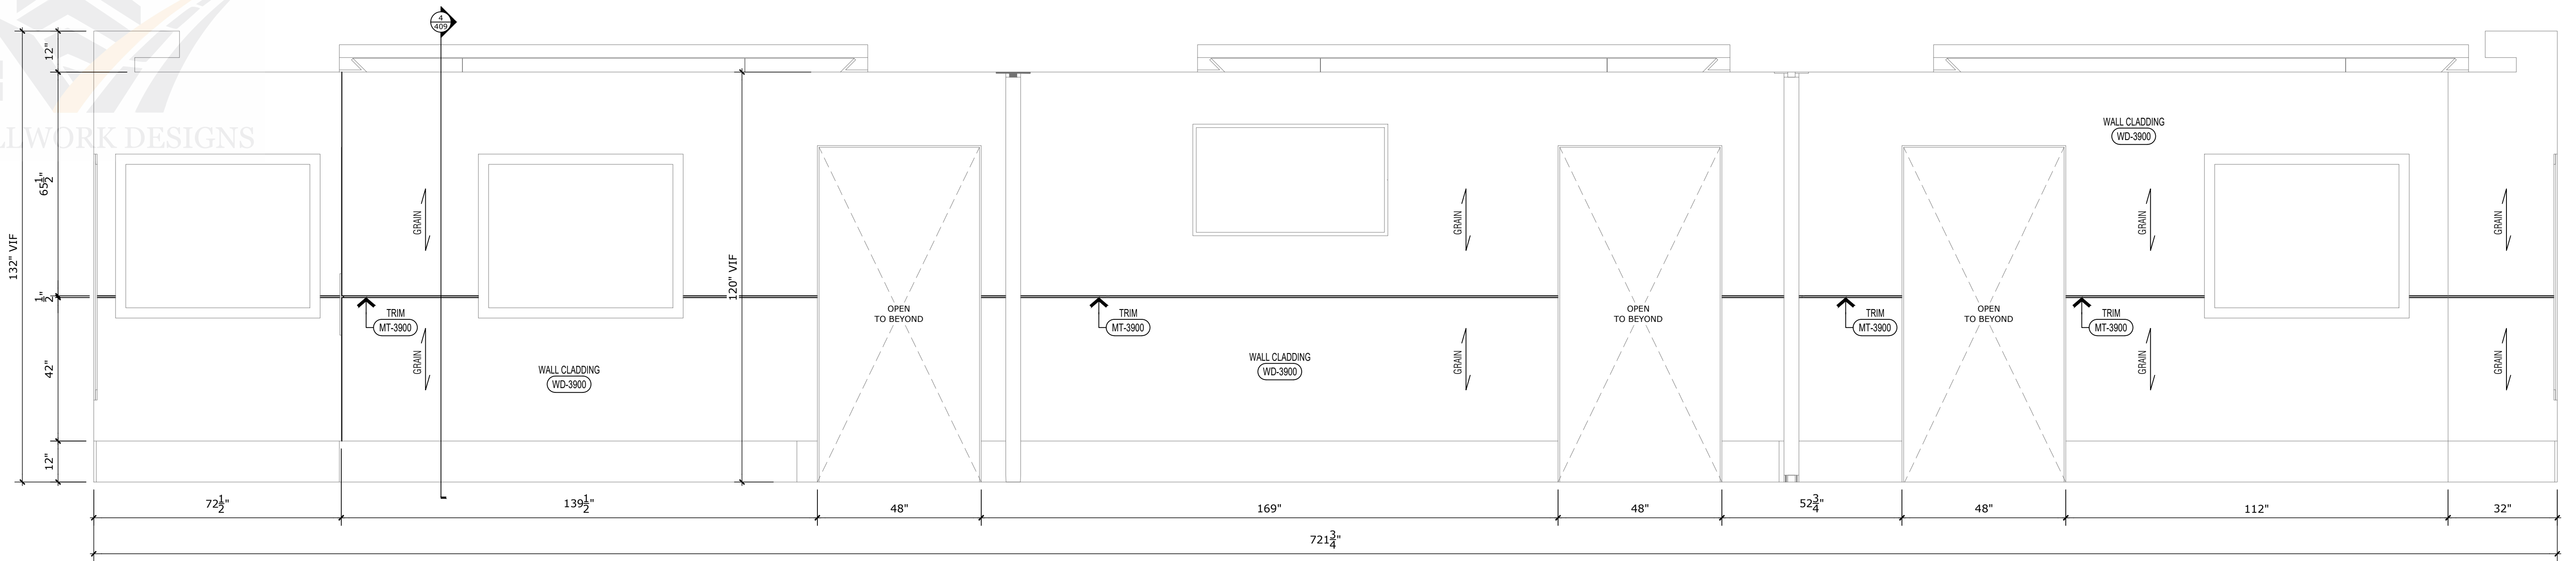

1 ELEVATION - HIGH LIMIT TABLES INTERIOR ELEVATION 18

SCALE: 1/2" = 1'-0"


REF: 18/039.703

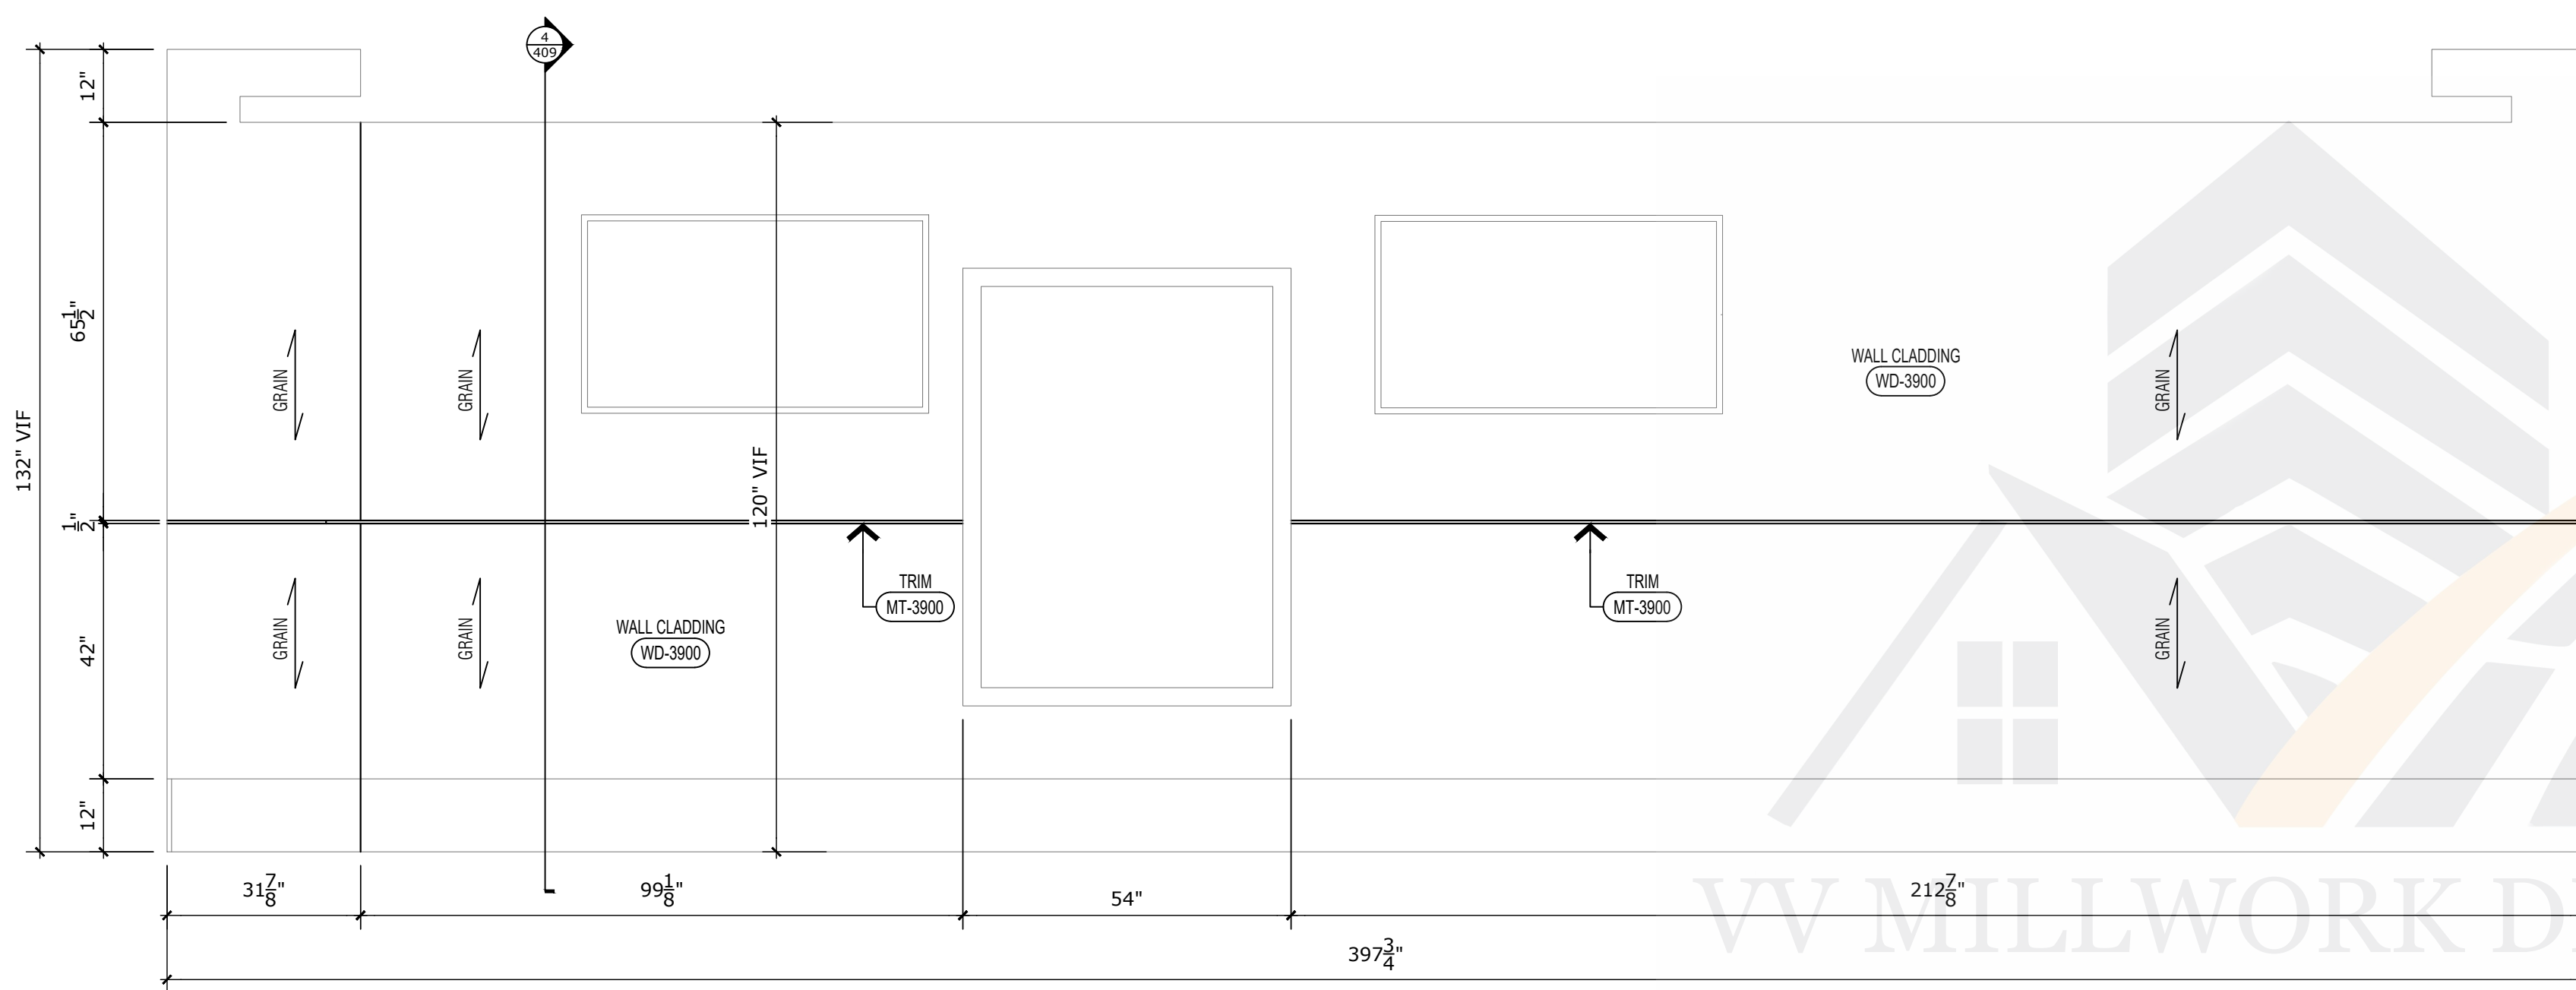

2 ELEVATION - HIGH LIMIT TABLES INTERIOR ELEVATION 19

SCALE: 1/2" = 1'-0"


REF: 48/039.703

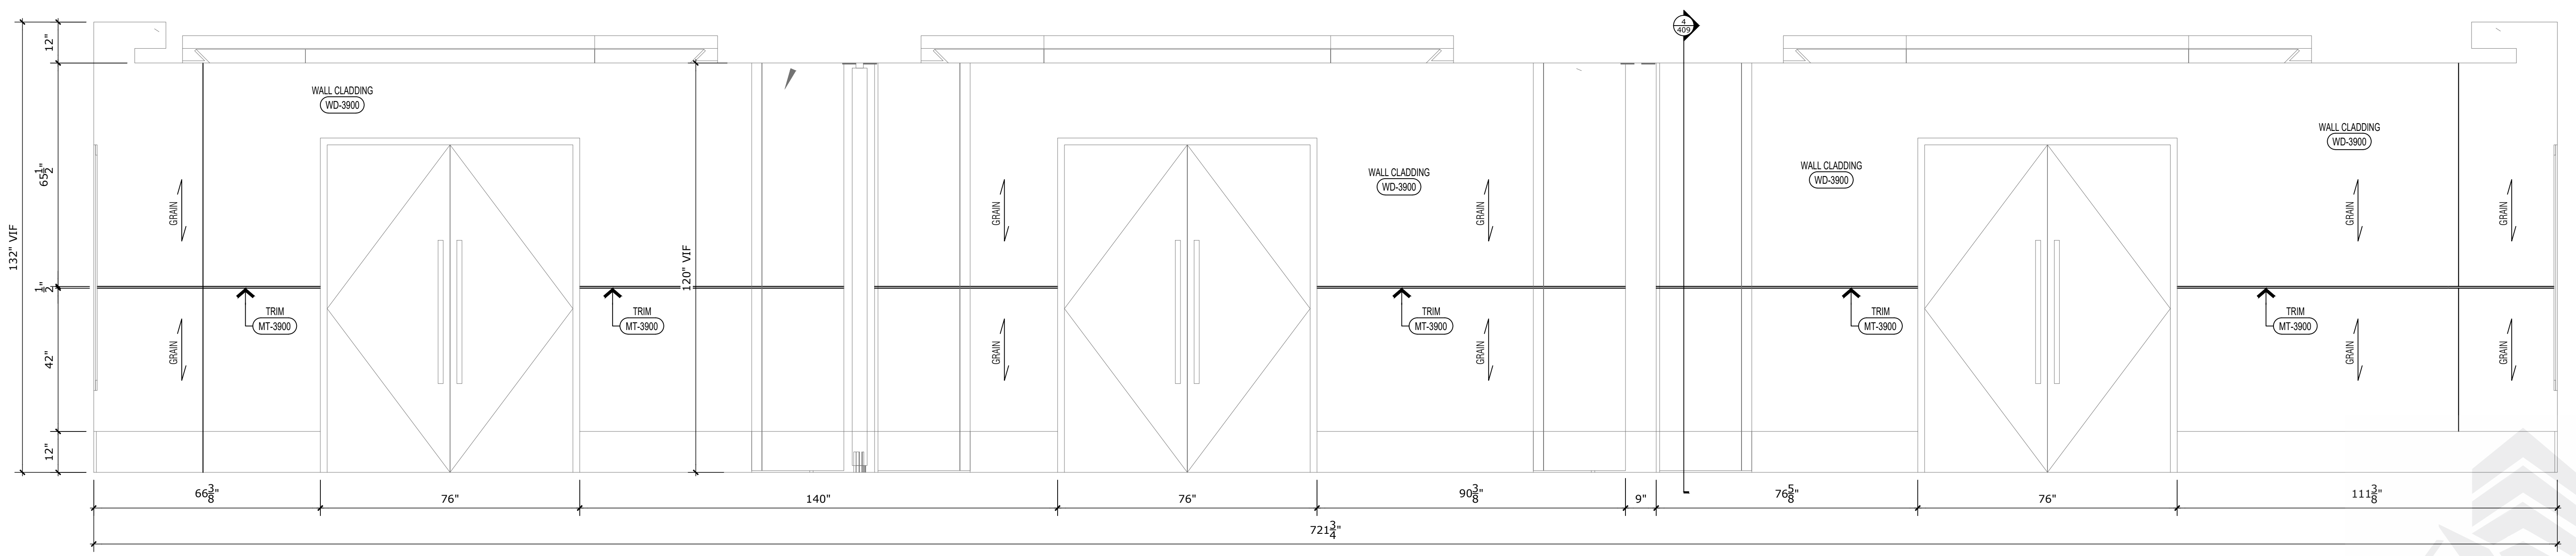


3 ELEVATION - HIGH LIMIT TABLES INTERIOR ELEVATION 20

SCALE: 1/2" = 1'-0"


REF: 10/039.703

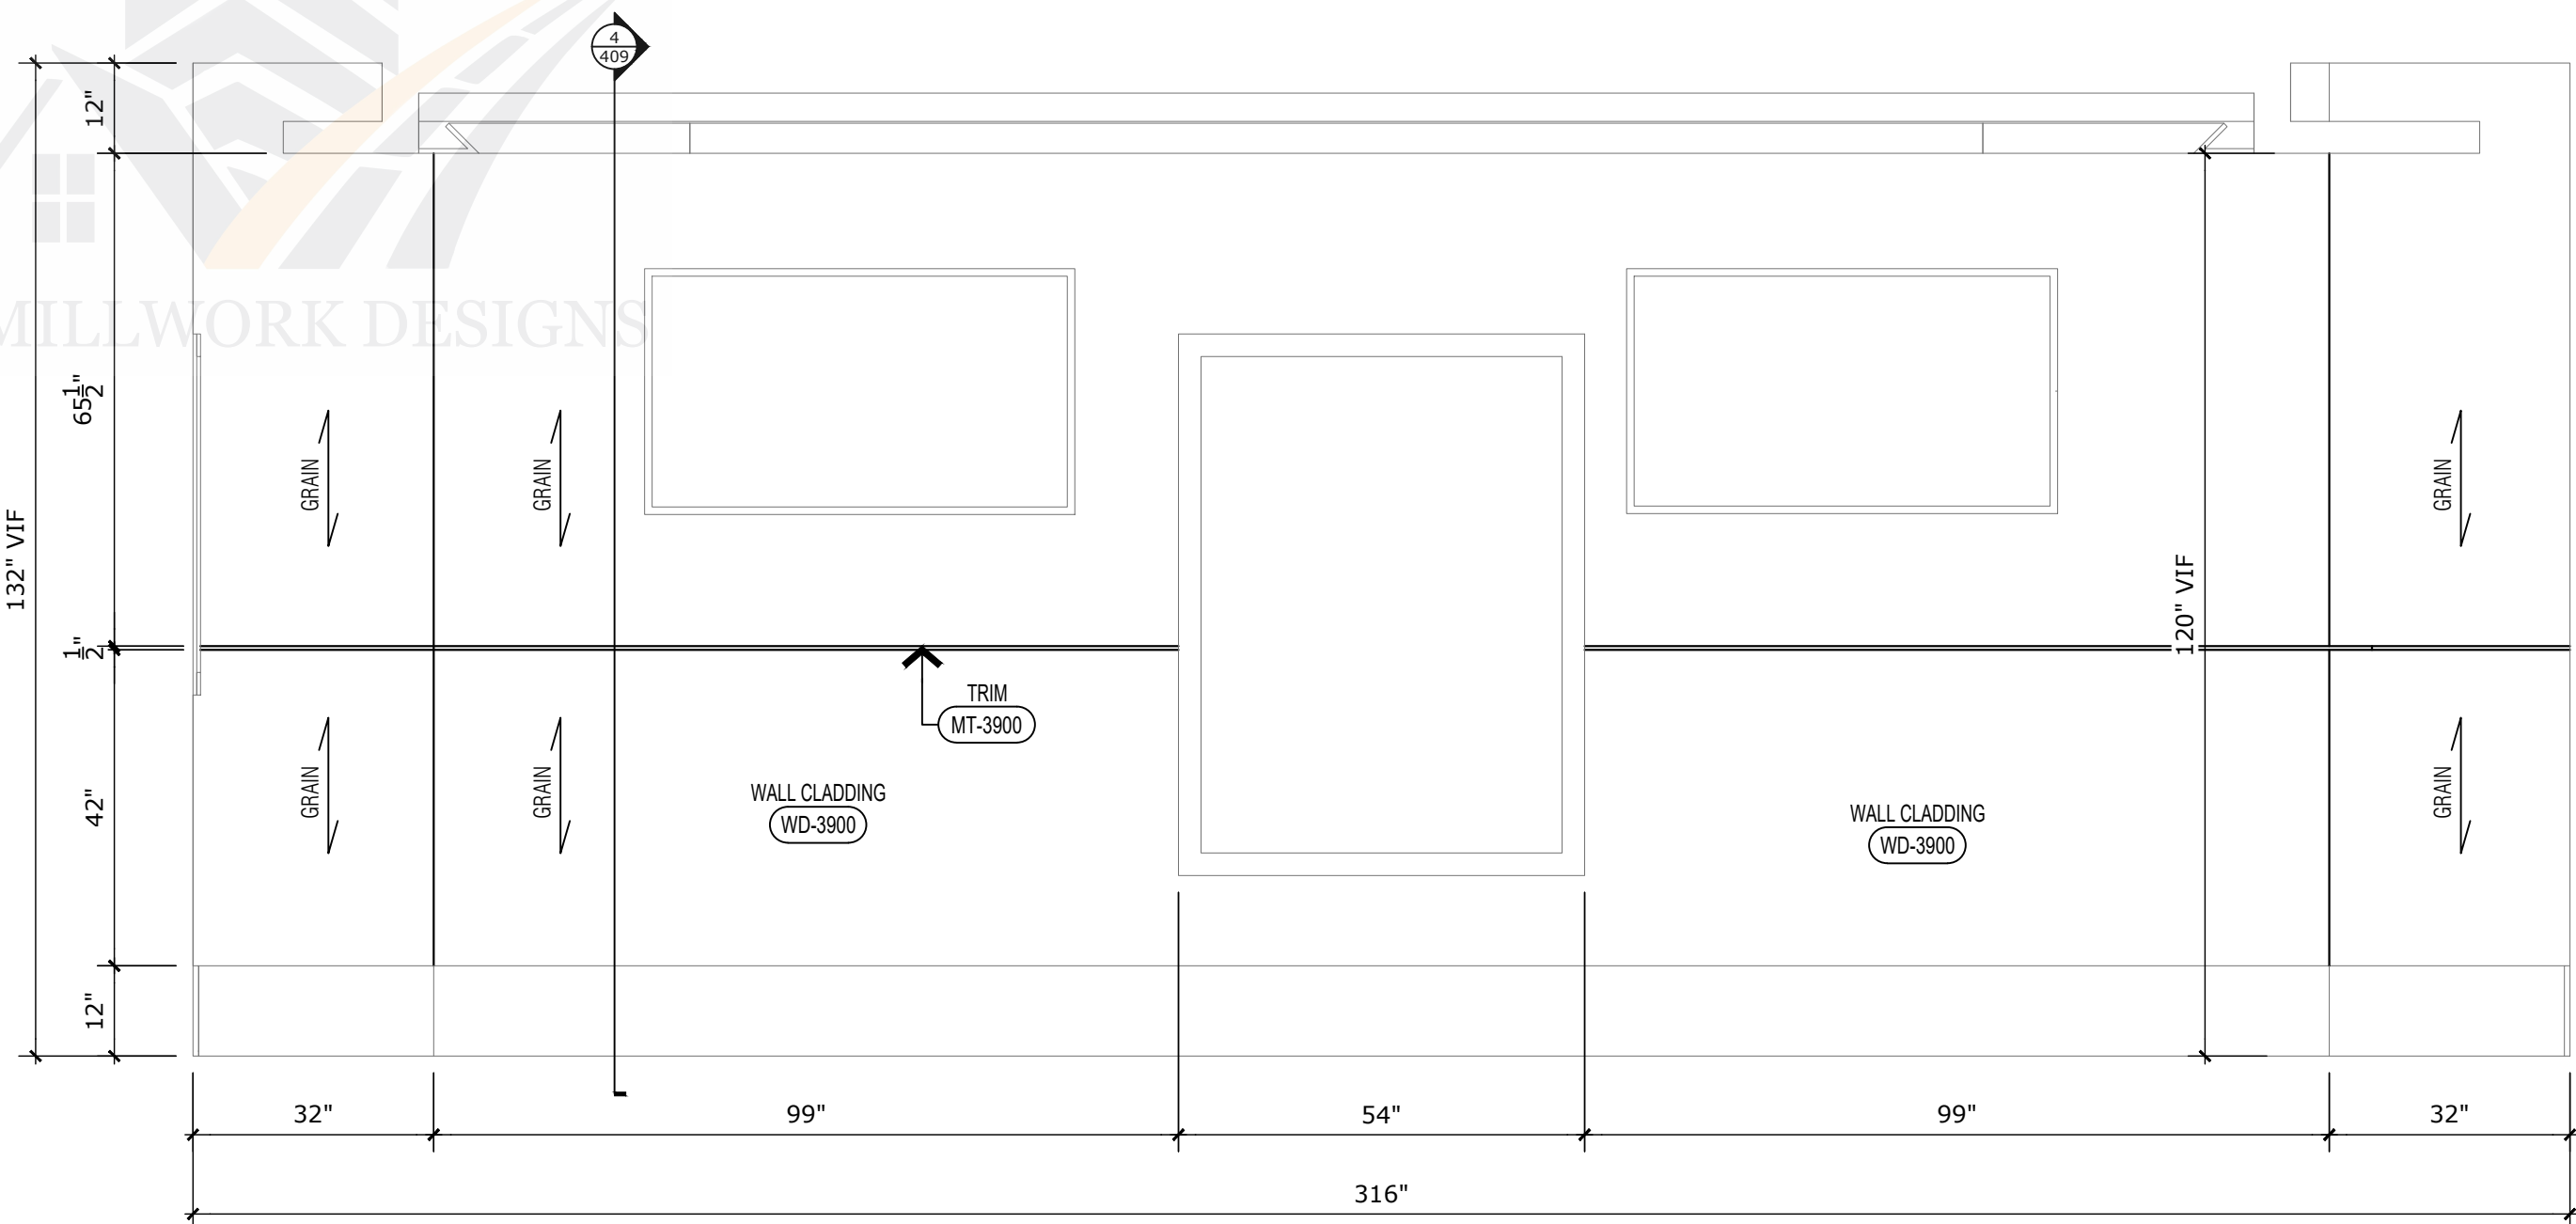


1 ELEVATION - HIGH LIMIT TABLES INTERIOR ELEVATION 21
SCALE: 1/2" = 1'-0" REF: 46/039.703

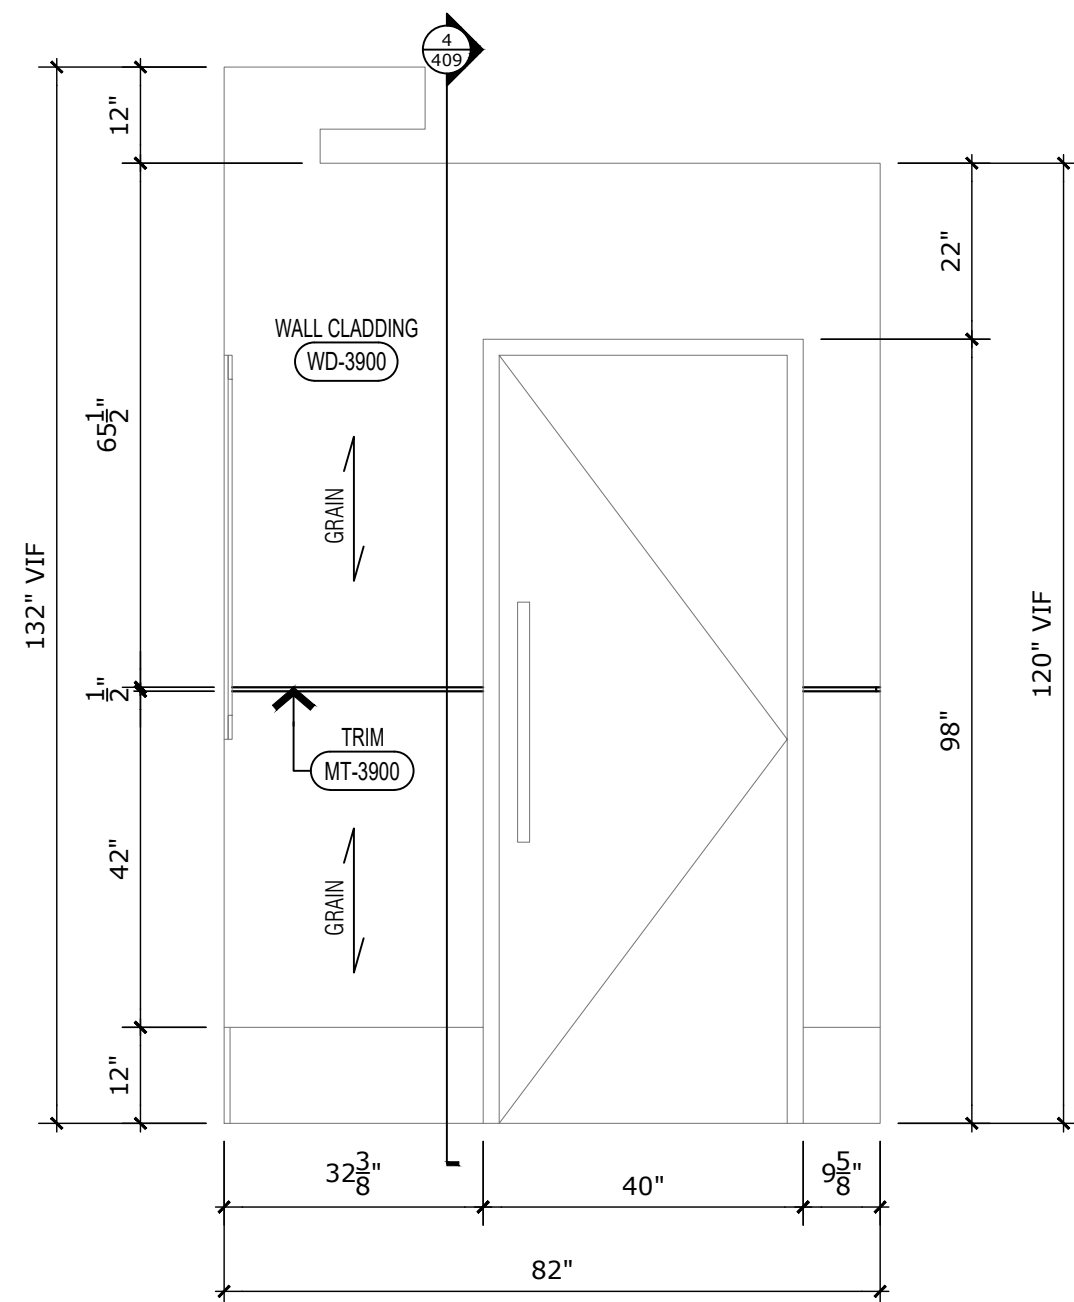


2 ELEVATION - HIGH LIMIT TABLES INTERIOR ELEVATION 23
SCALE: 1/2" = 1'-0" REF: 76/039.703

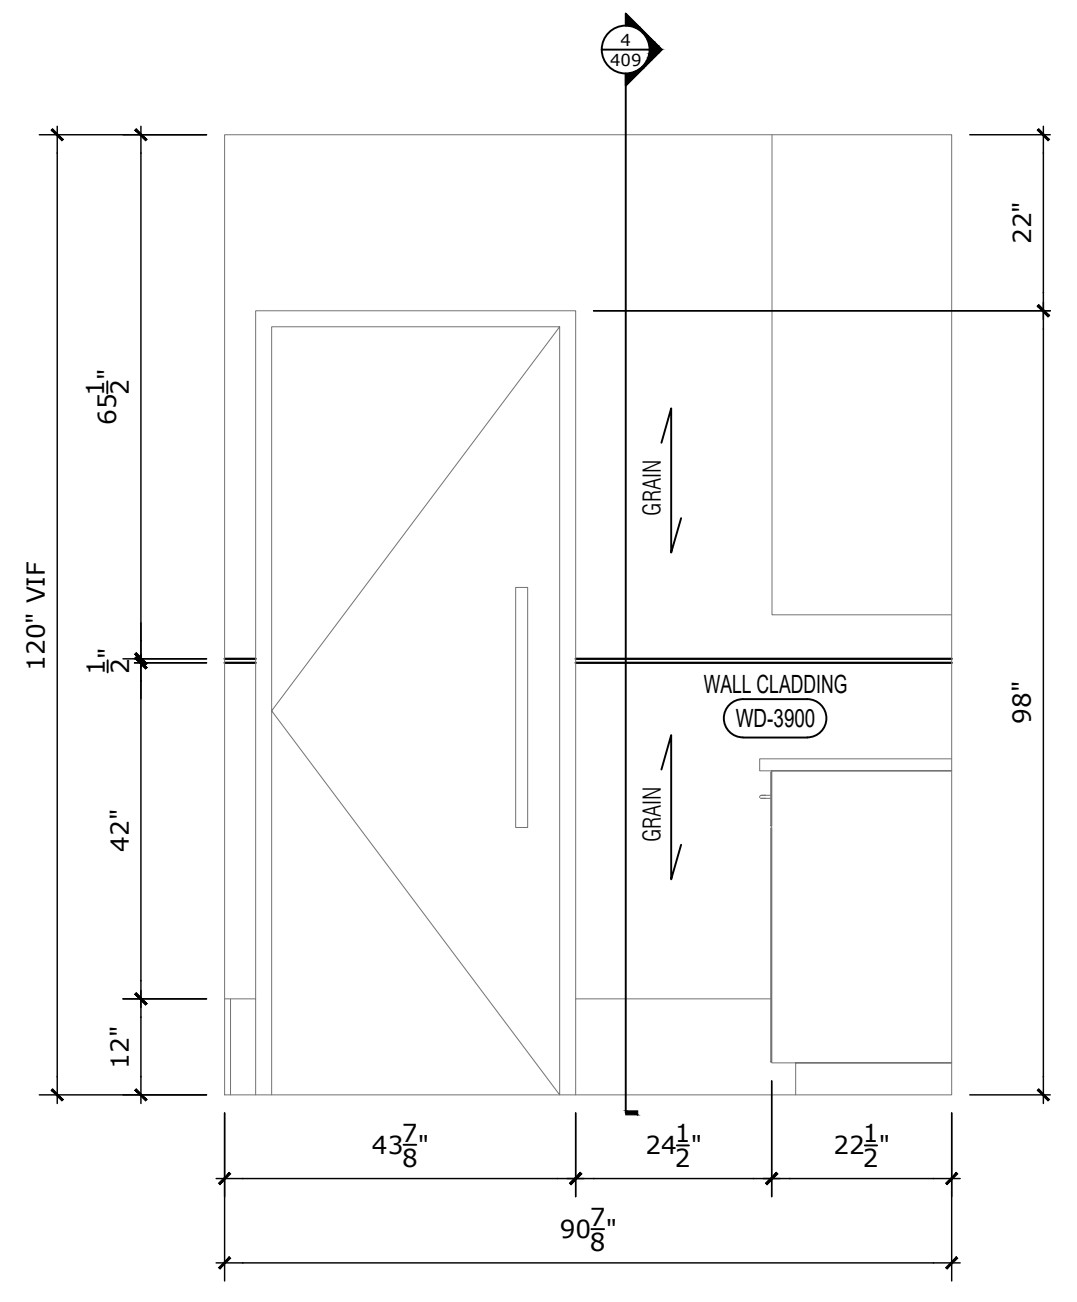


3 ELEVATION - HIGH LIMIT TABLES INTERIOR ELEVATION 24
SCALE: 1/2" = 1'-0" REF: 10/039.703

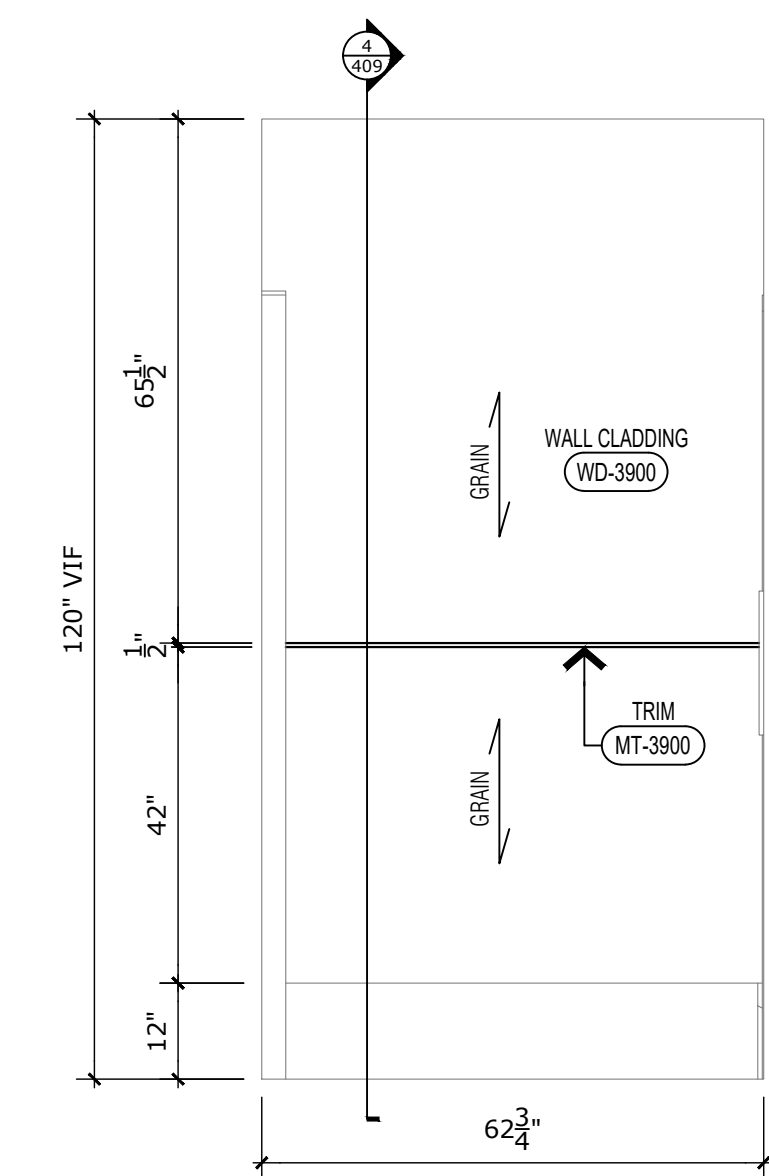


4 ELEVATION - HIGH LIMIT TABLES INTERIOR ELEVATION 25
SCALE: 1/2" = 1'-0" REF: 20/039.703

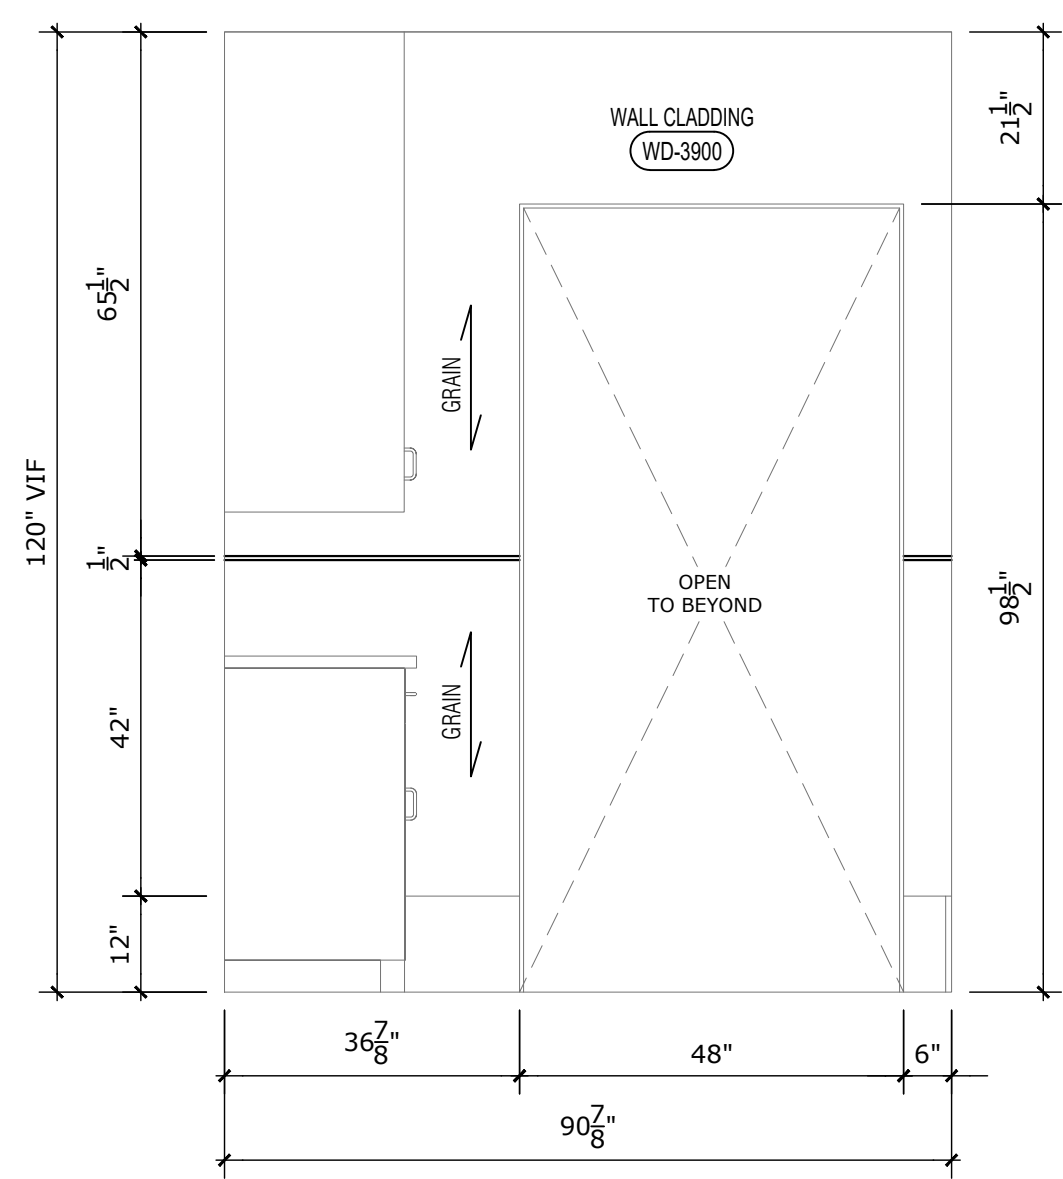


5 ELEVATION - HIGH LIMIT TABLES INTERIOR ELEVATION 26
SCALE: 1/2" = 1'-0" REF: 30/039.703

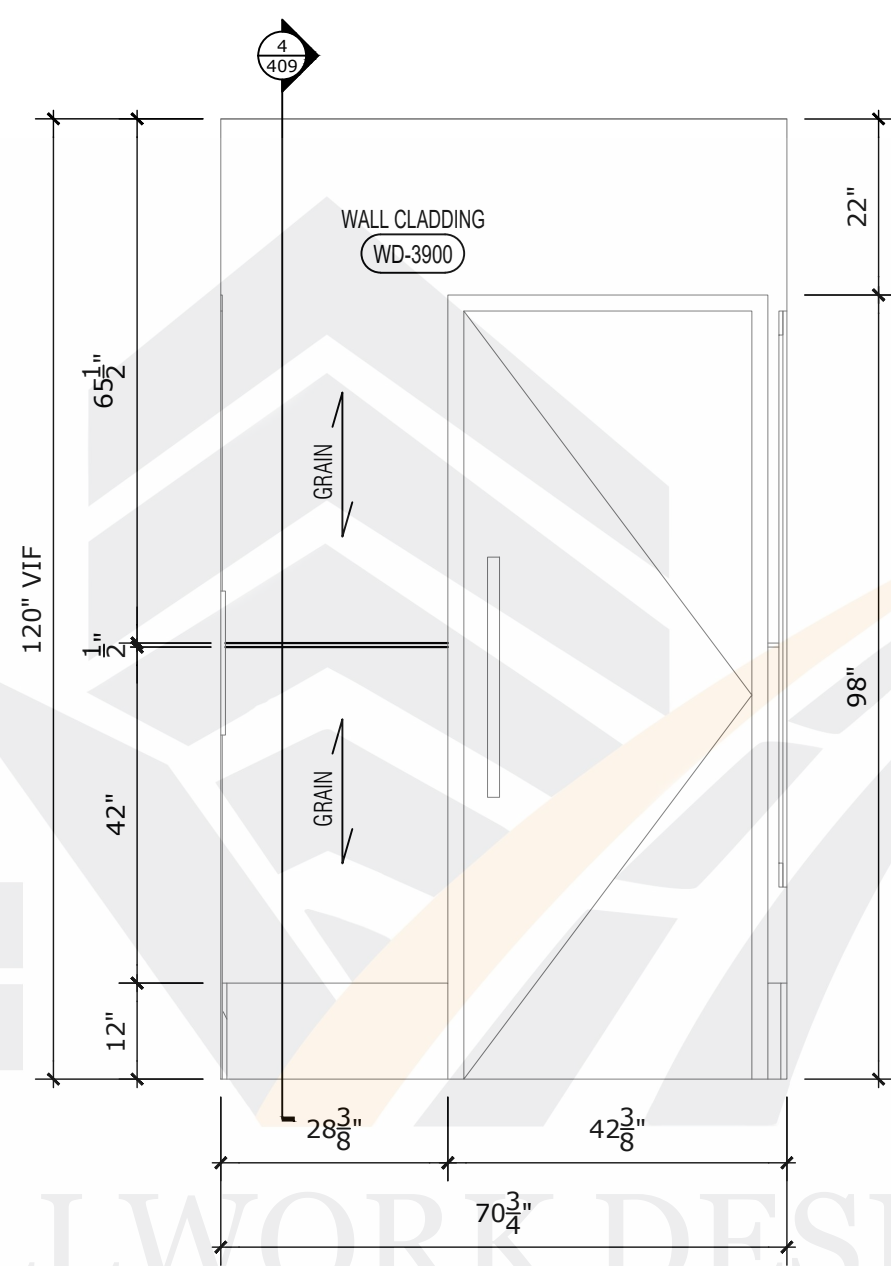


6 ELEVATION - HIGH LIMIT TABLES INTERIOR ELEVATION 28
SCALE: 1/2" = 1'-0" REF: 50/039.703

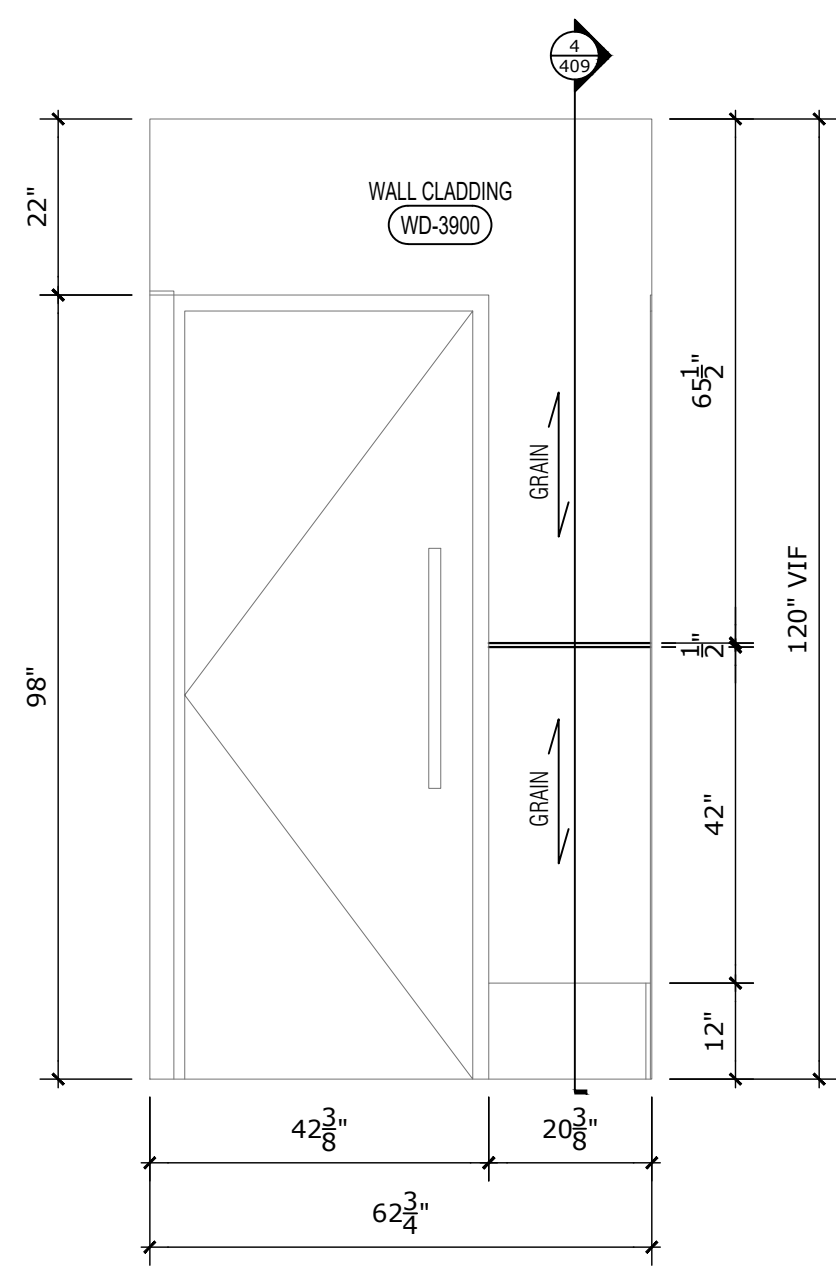


7 ELEVATION - HIGH LIMIT TABLES INTERIOR ELEVATION 29
SCALE: 1/2" = 1'-0" REF: 70/039.703

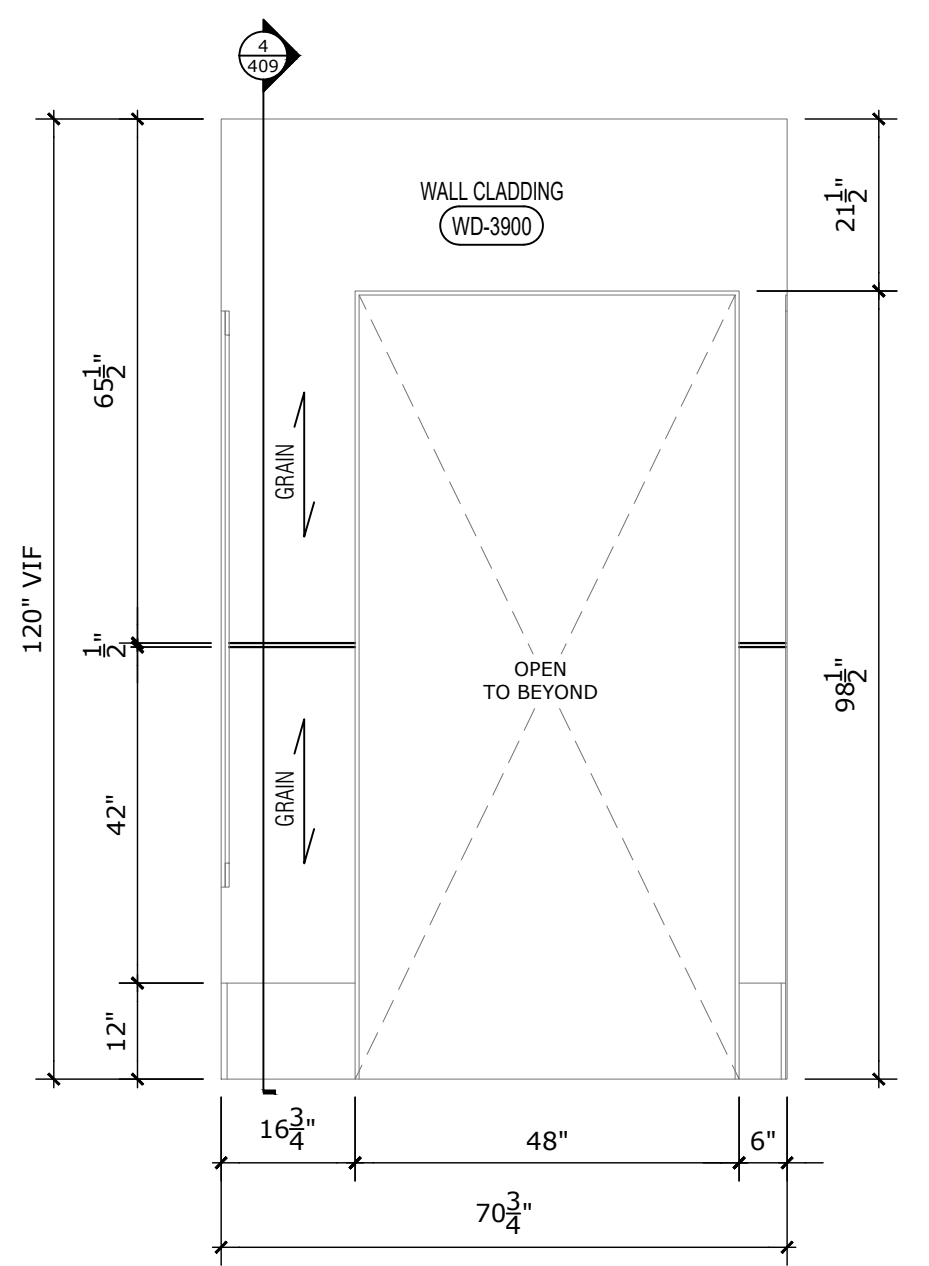


8 ELEVATION - HIGH LIMIT TABLES INTERIOR ELEVATION 30
SCALE: 1/2" = 1'-0" REF: 17/039.703

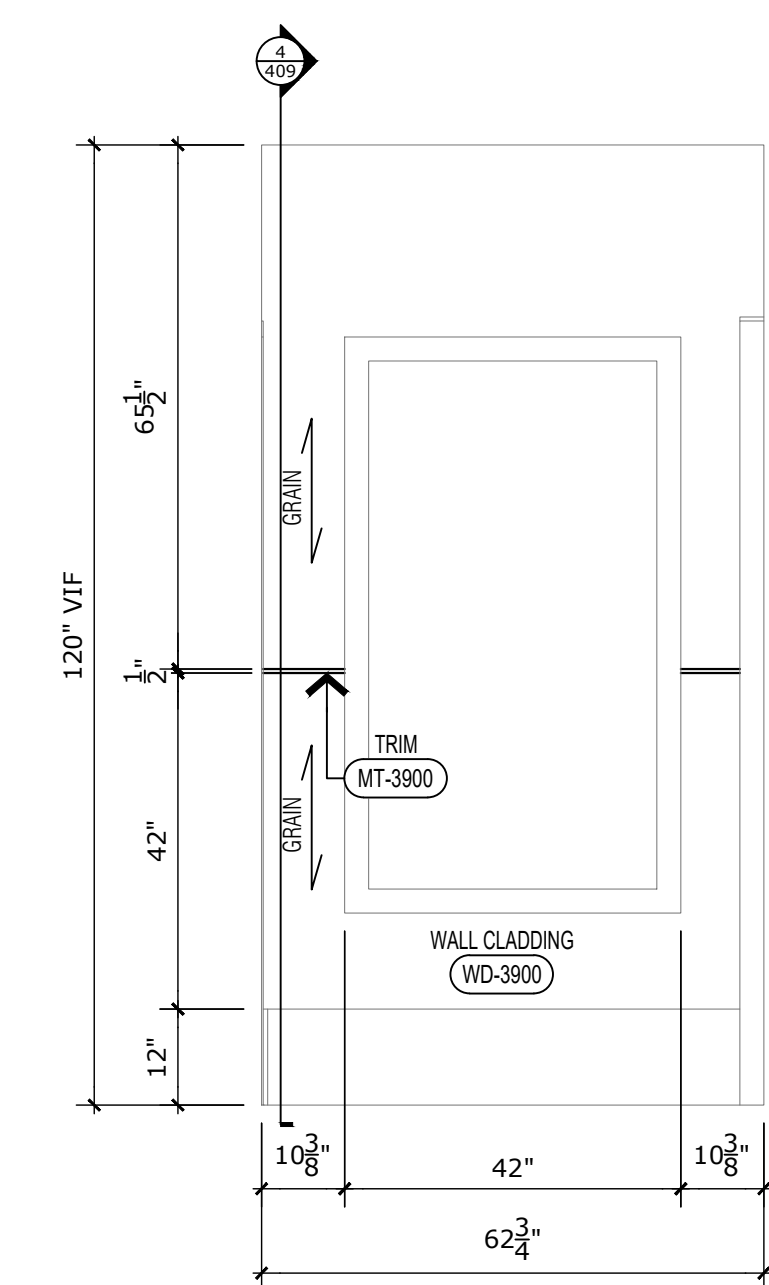


9 ELEVATION - HIGH LIMIT TABLES INTERIOR ELEVATION 31
SCALE: 1/2" = 1'-0" REF: 27/039.703

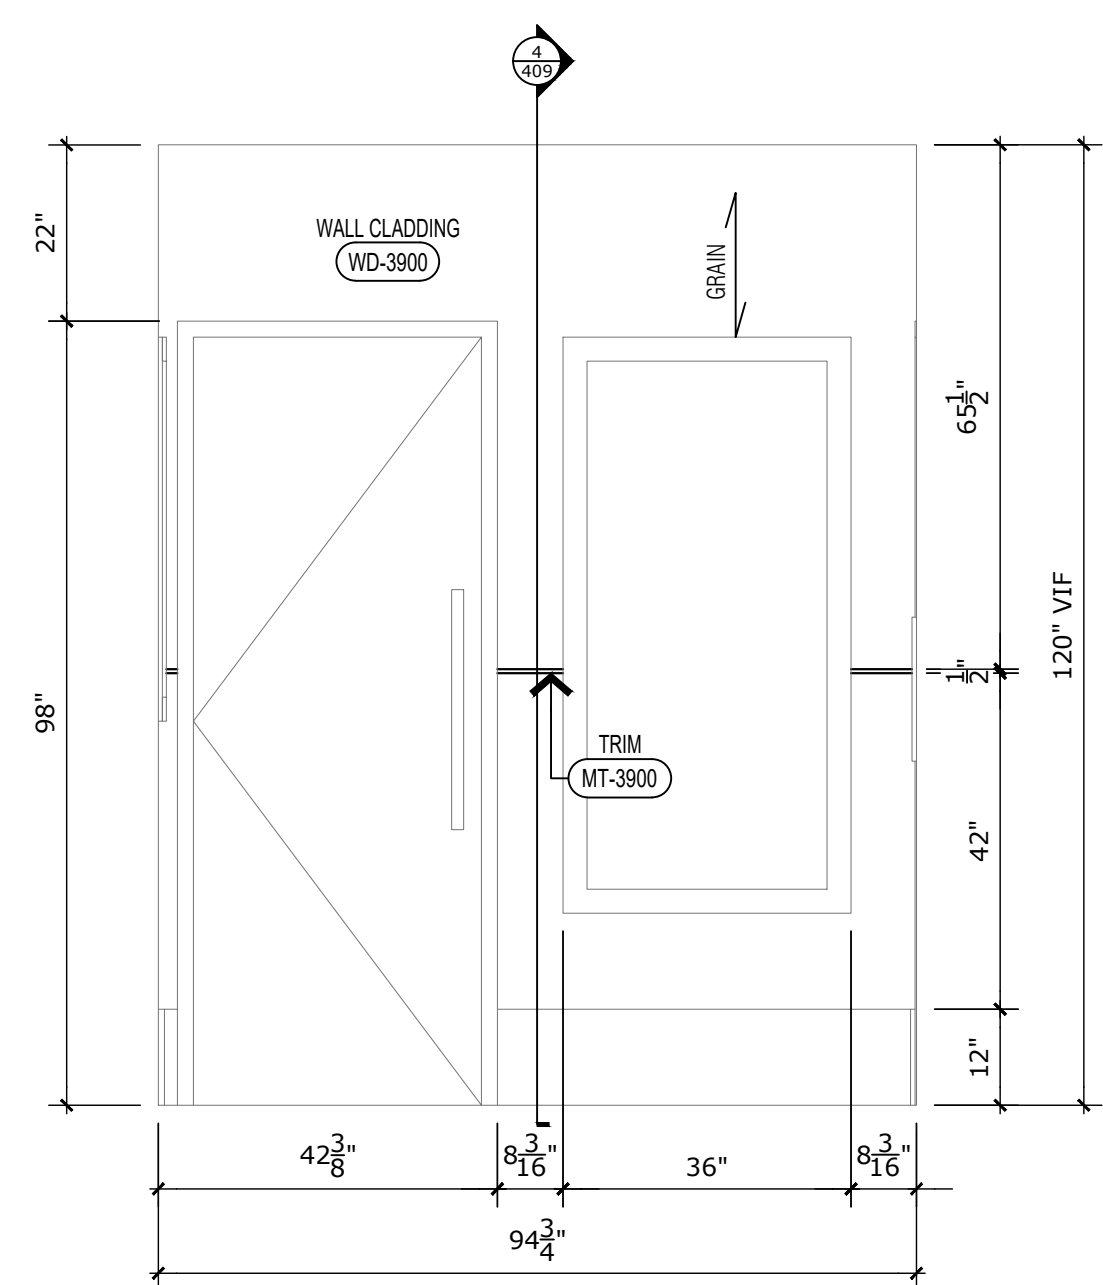


10 ELEVATION - HIGH LIMIT TABLES INTERIOR ELEVATION 32
SCALE: 1/2" = 1'-0" REF: 37/039.703

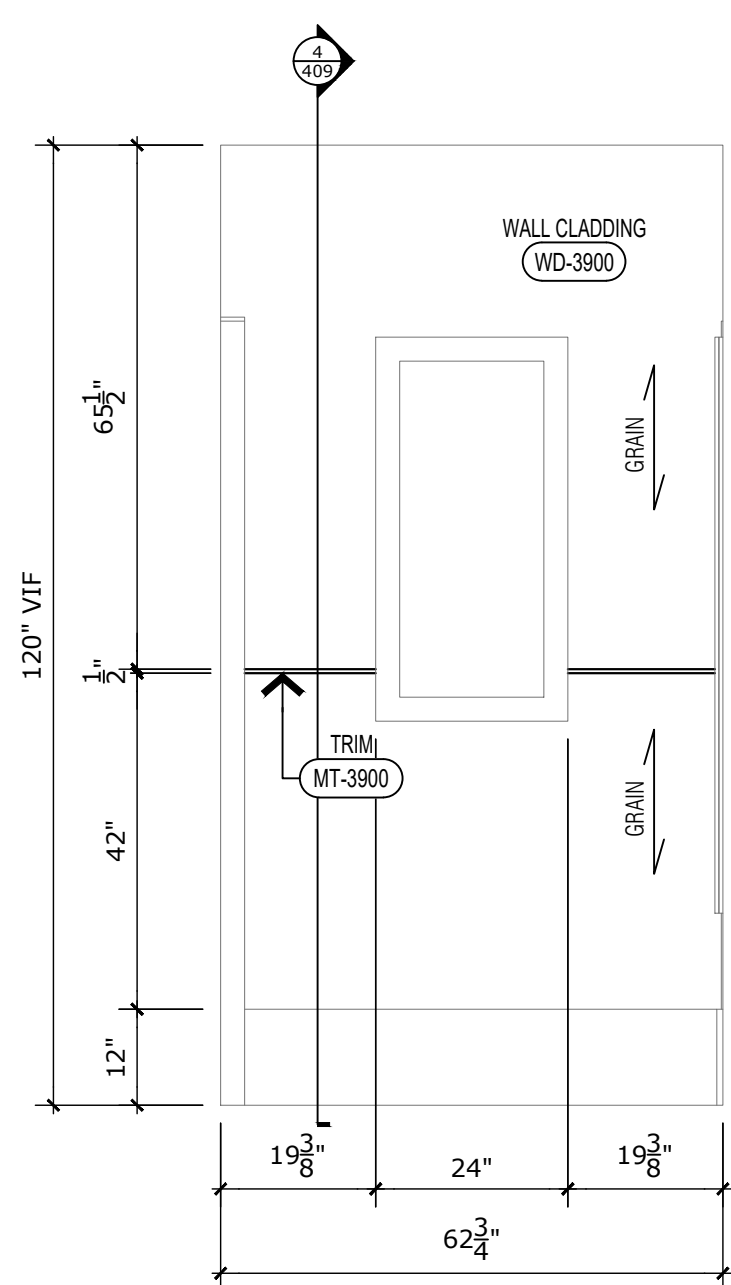


11 ELEVATION - HIGH LIMIT TABLES INTERIOR ELEVATION 33
SCALE: 1/2" = 1'-0" REF: 47/039.703

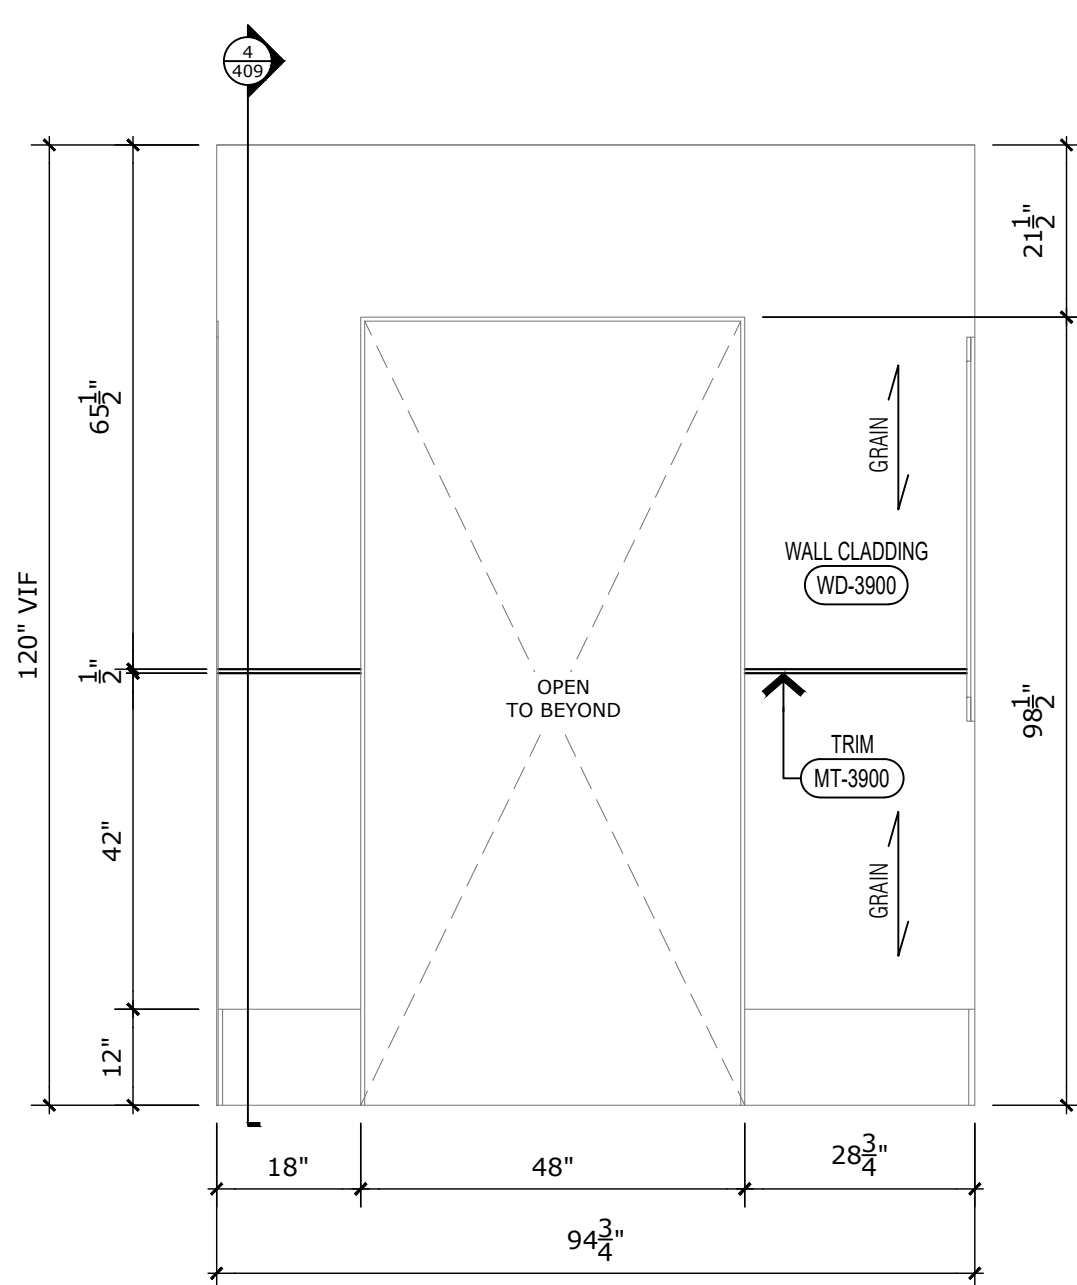


12 ELEVATION - HIGH LIMIT TABLES INTERIOR ELEVATION 34
SCALE: 1/2" = 1'-0" REF: 57/039.703

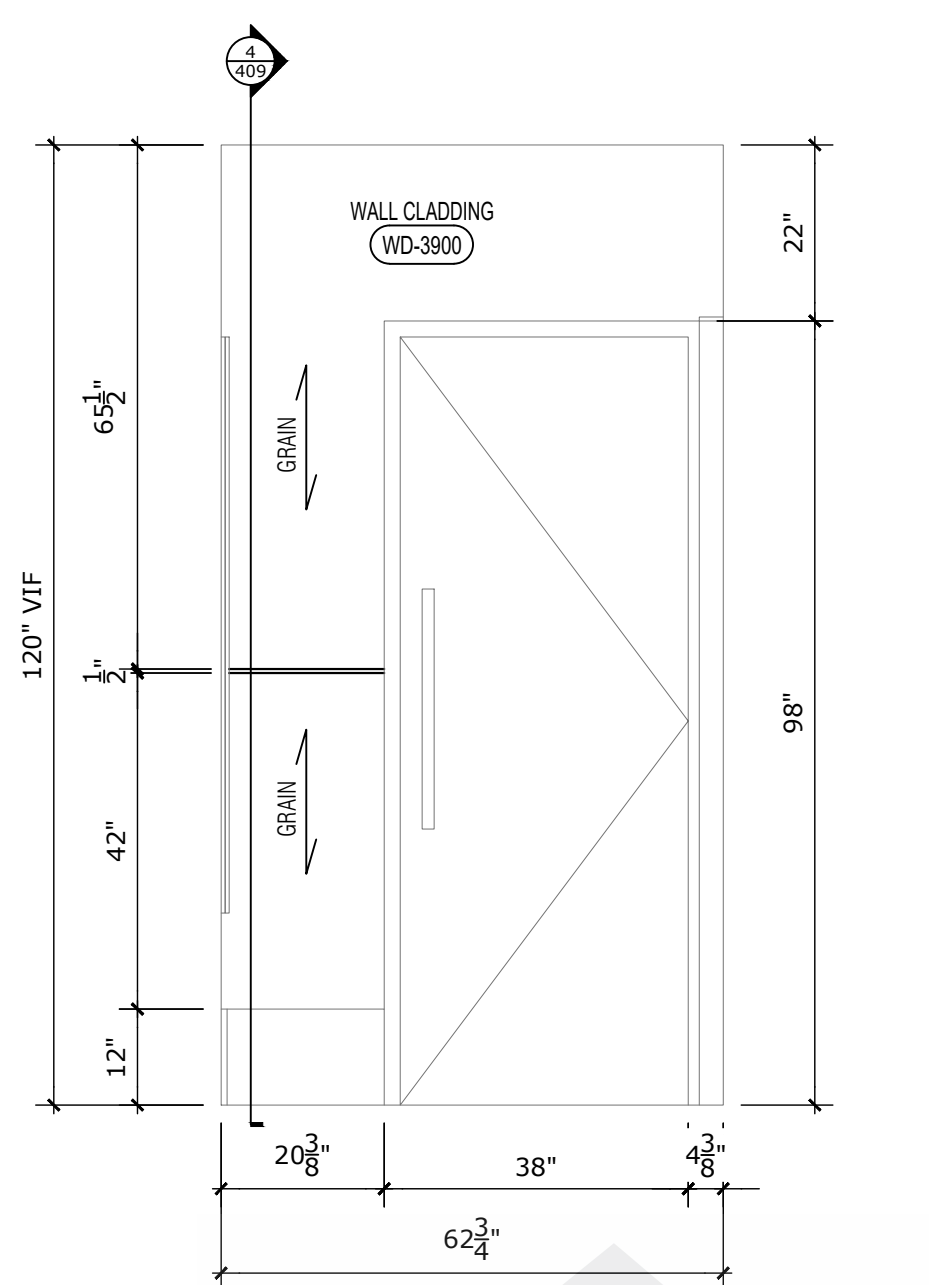


13 ELEVATION - HIGH LIMIT TABLES INTERIOR ELEVATION 35
SCALE: 1/2" = 1'-0" REF: 77/039.703

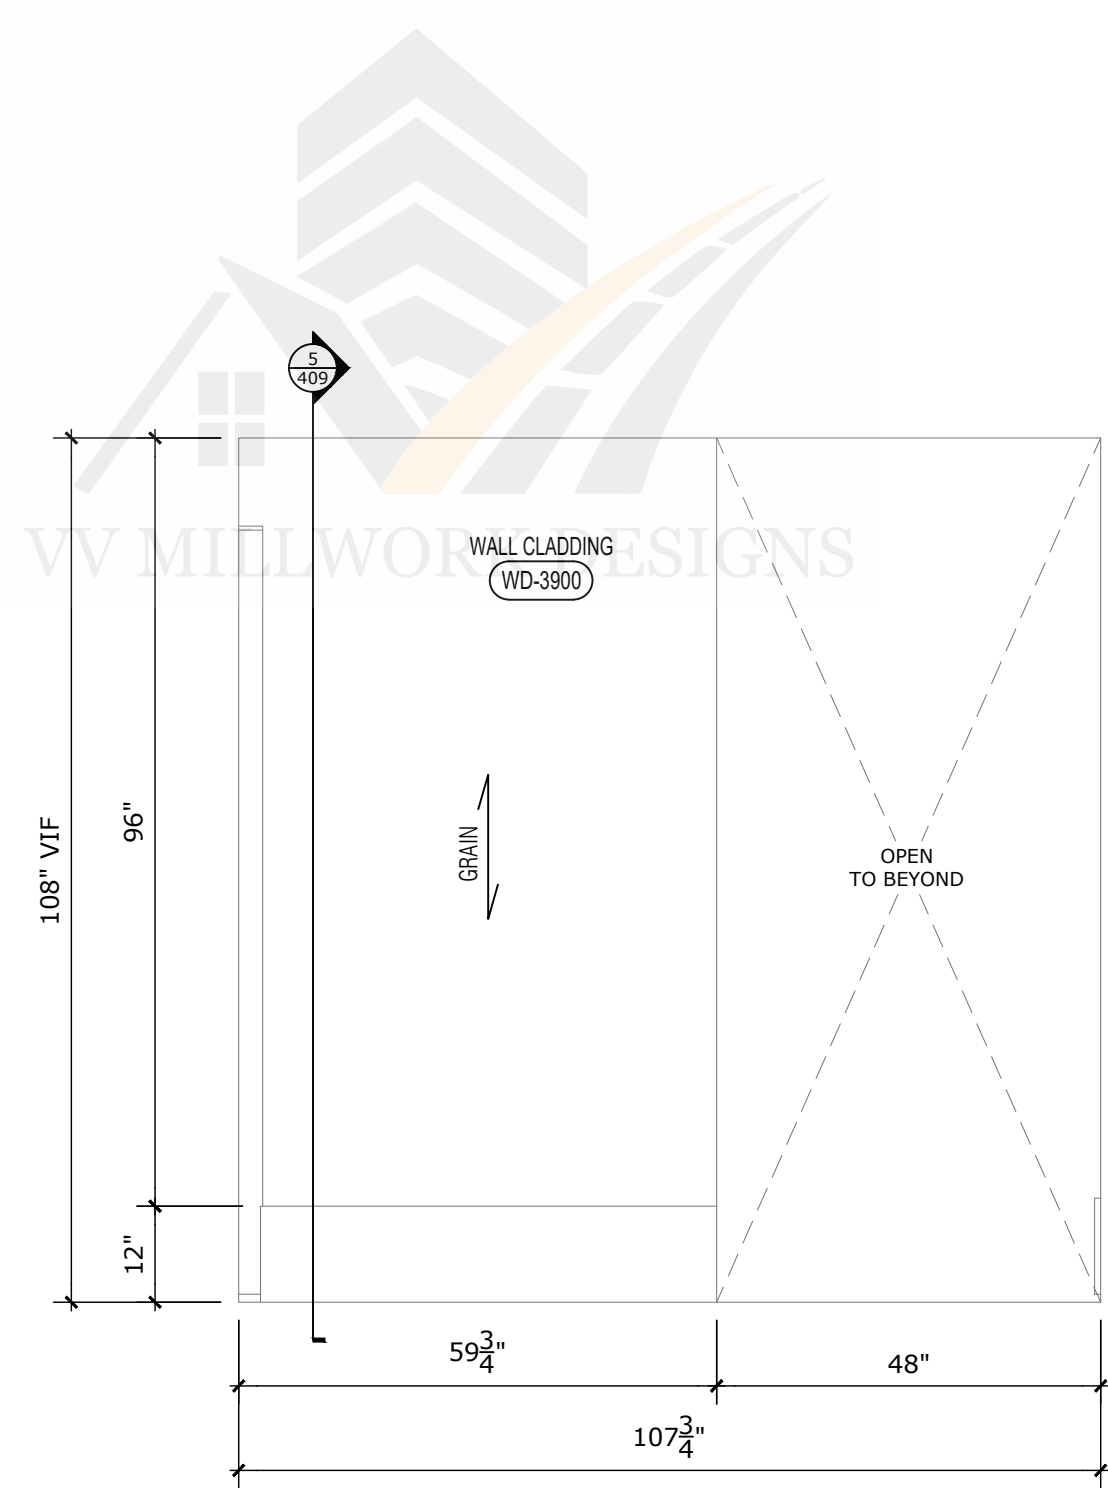


1 ELEVATION - HIGH LIMIT TABLES PANTRY ELEVATION 02
SCALE: 1/2" = 1'-0" REF: 28/039.704

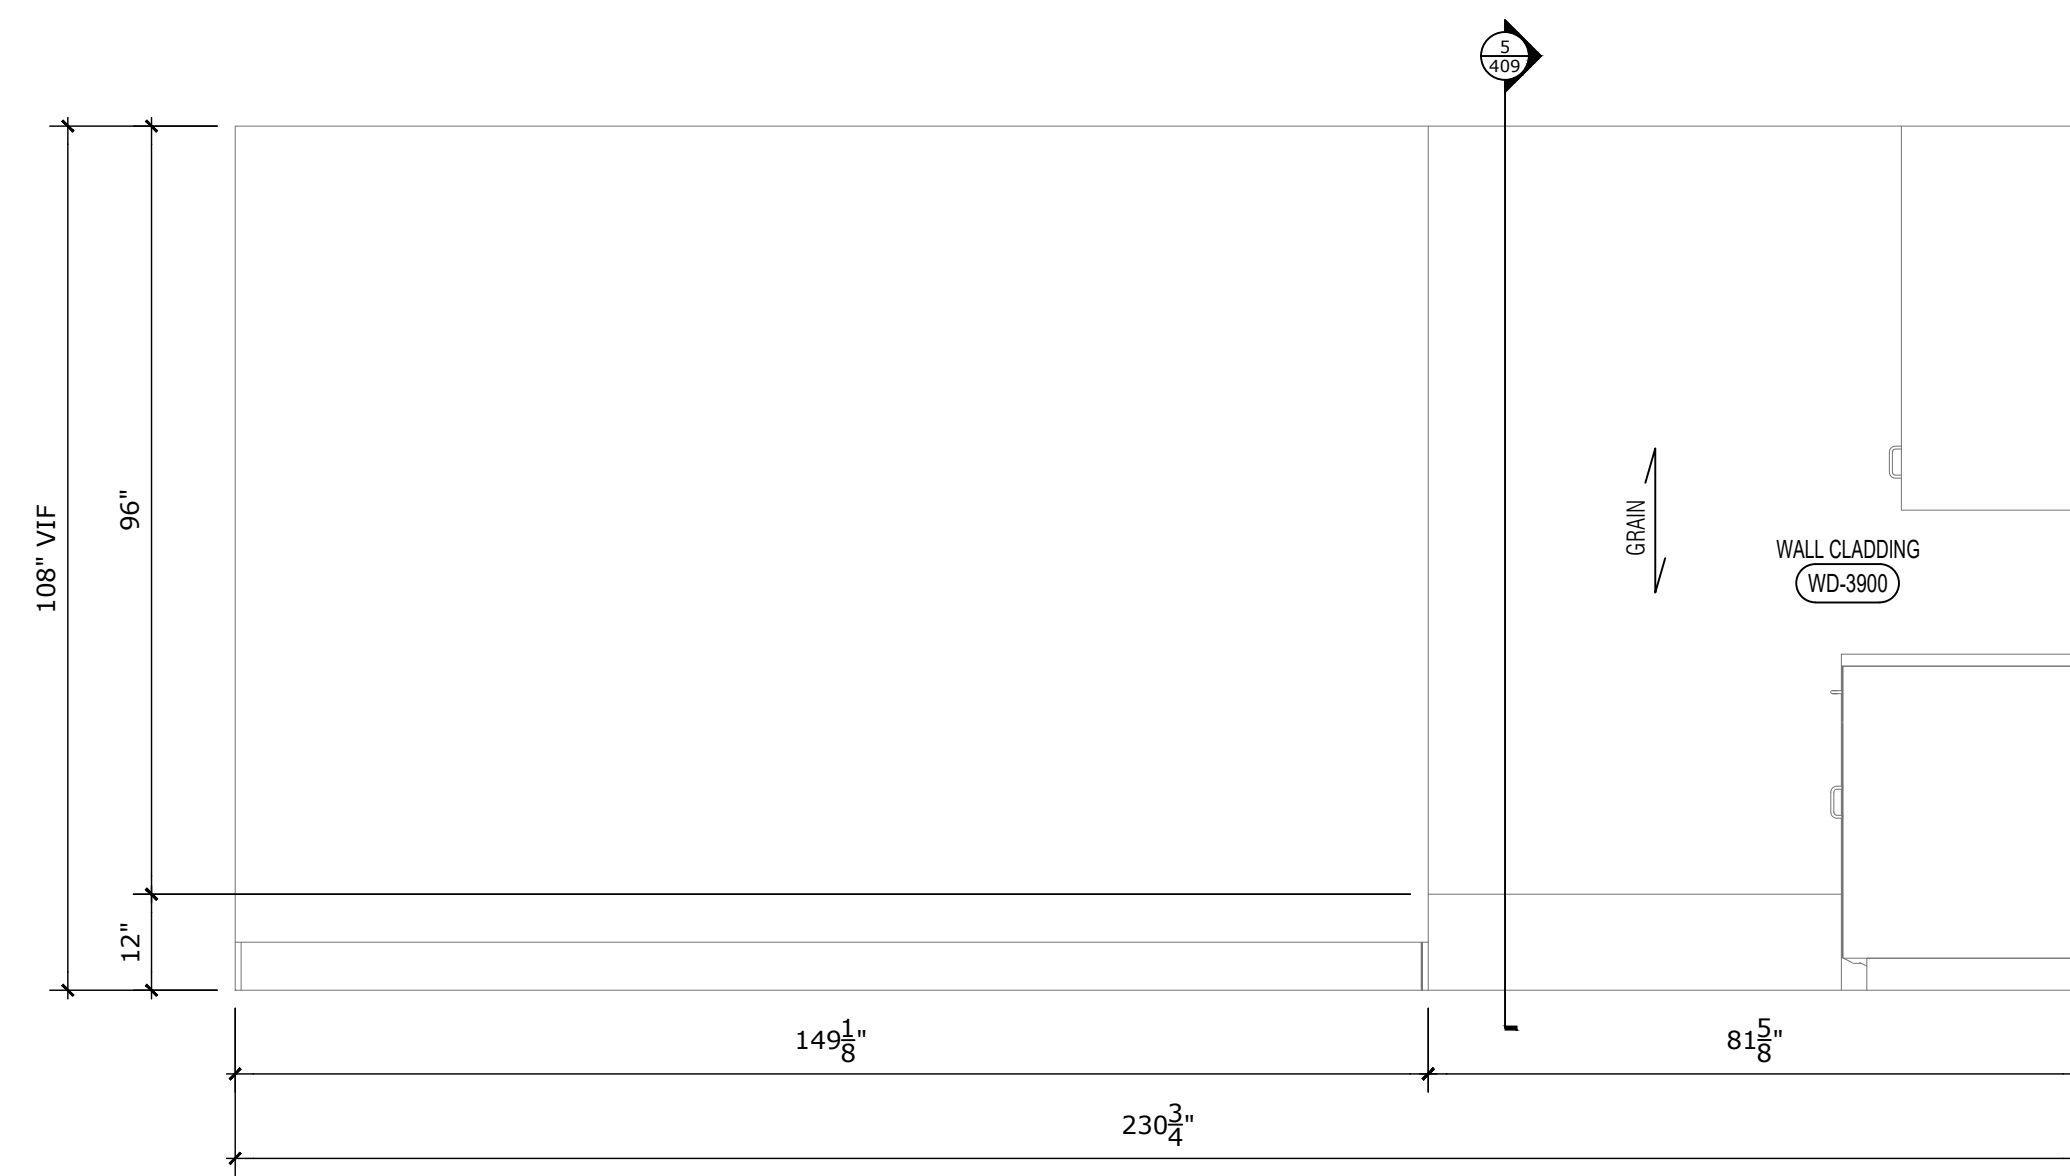


2 ELEVATION - HIGH LIMIT TABLES PANTRY ELEVATION 03
SCALE: 1/2" = 1'-0" REF: 36/039.704

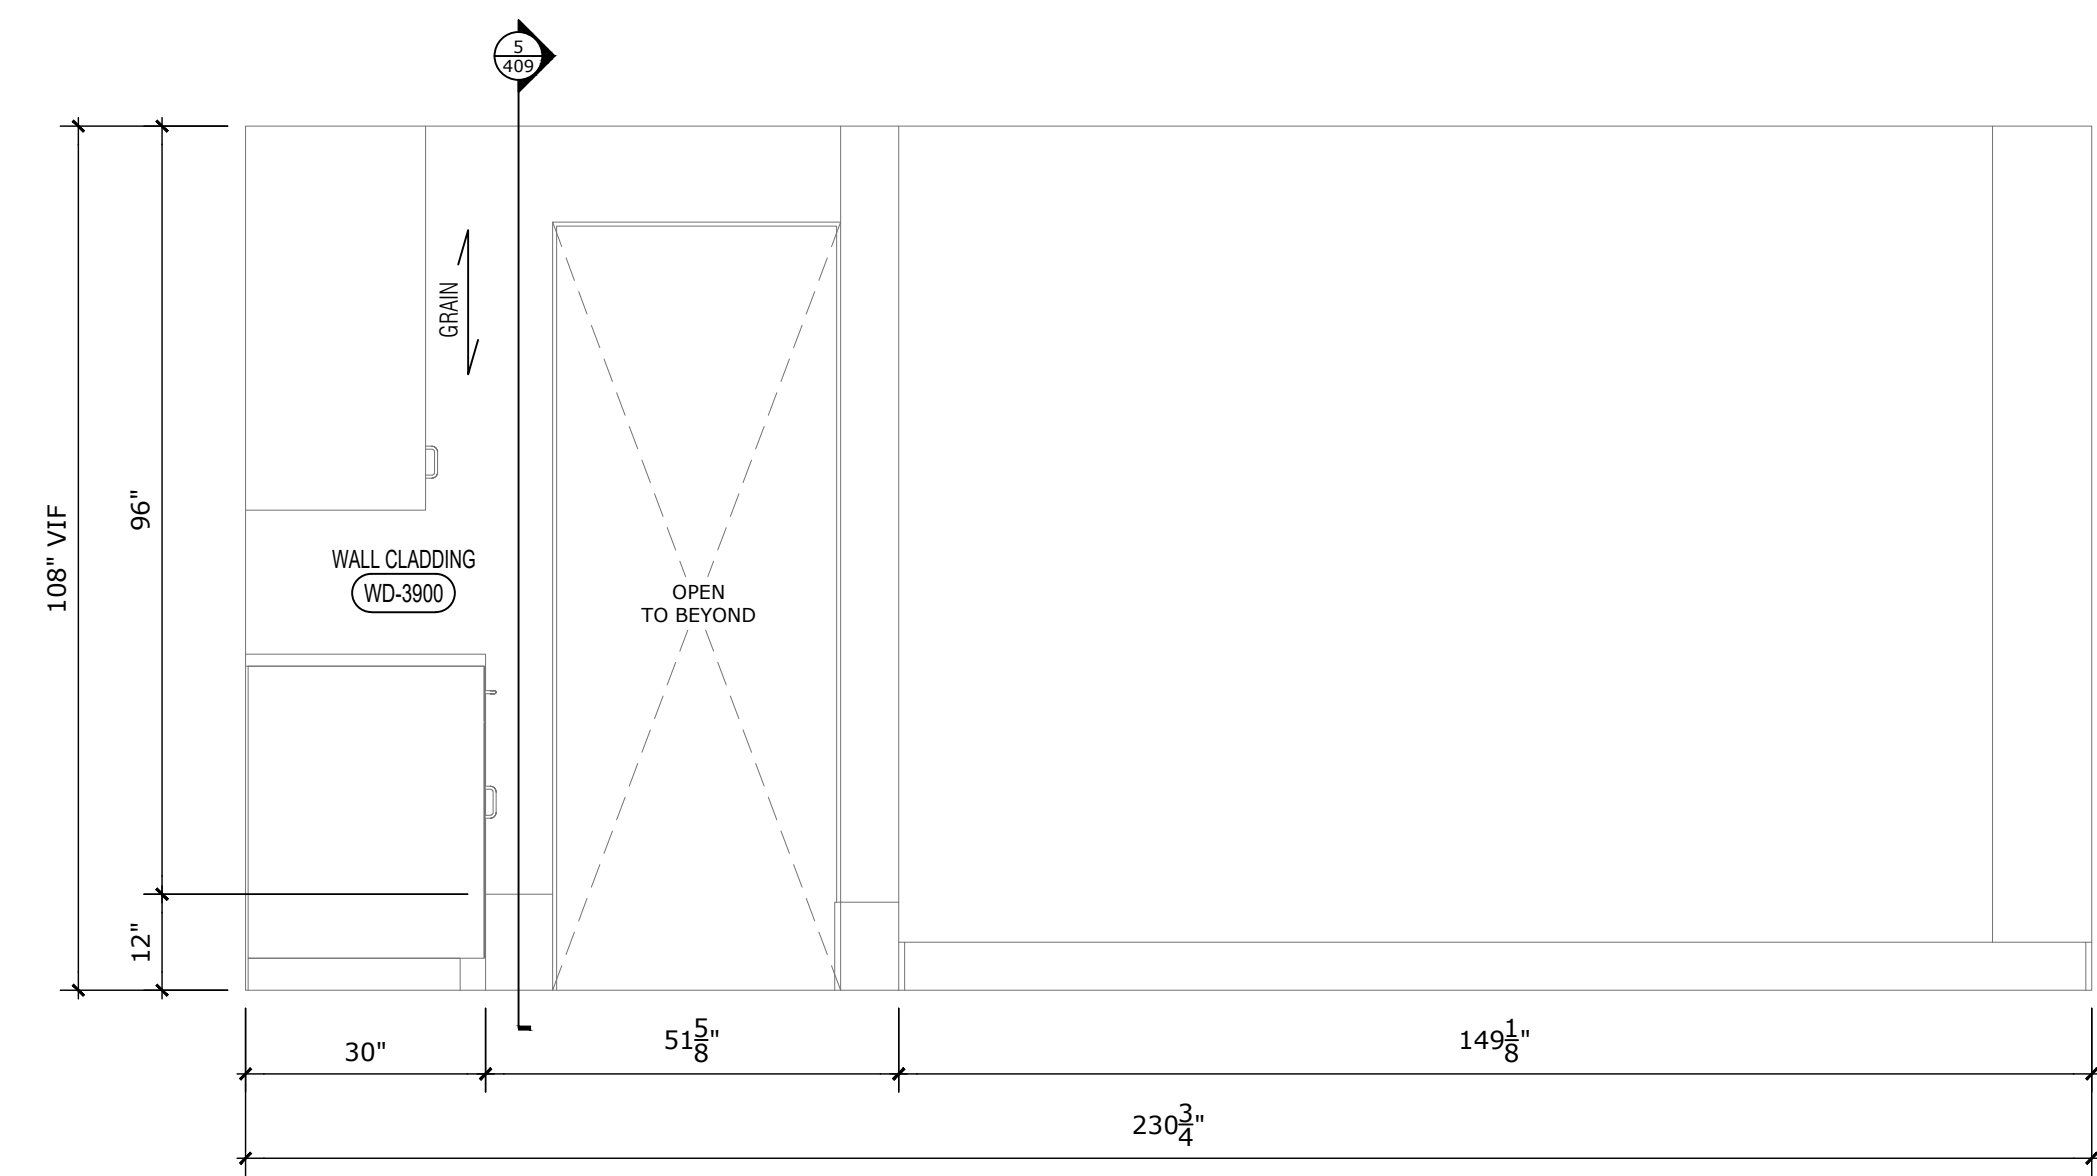


3 ELEVATION - HIGH LIMIT TABLES PANTRY ELEVATION 05
SCALE: 1/2" = 1'-0" REF: 58/039.704

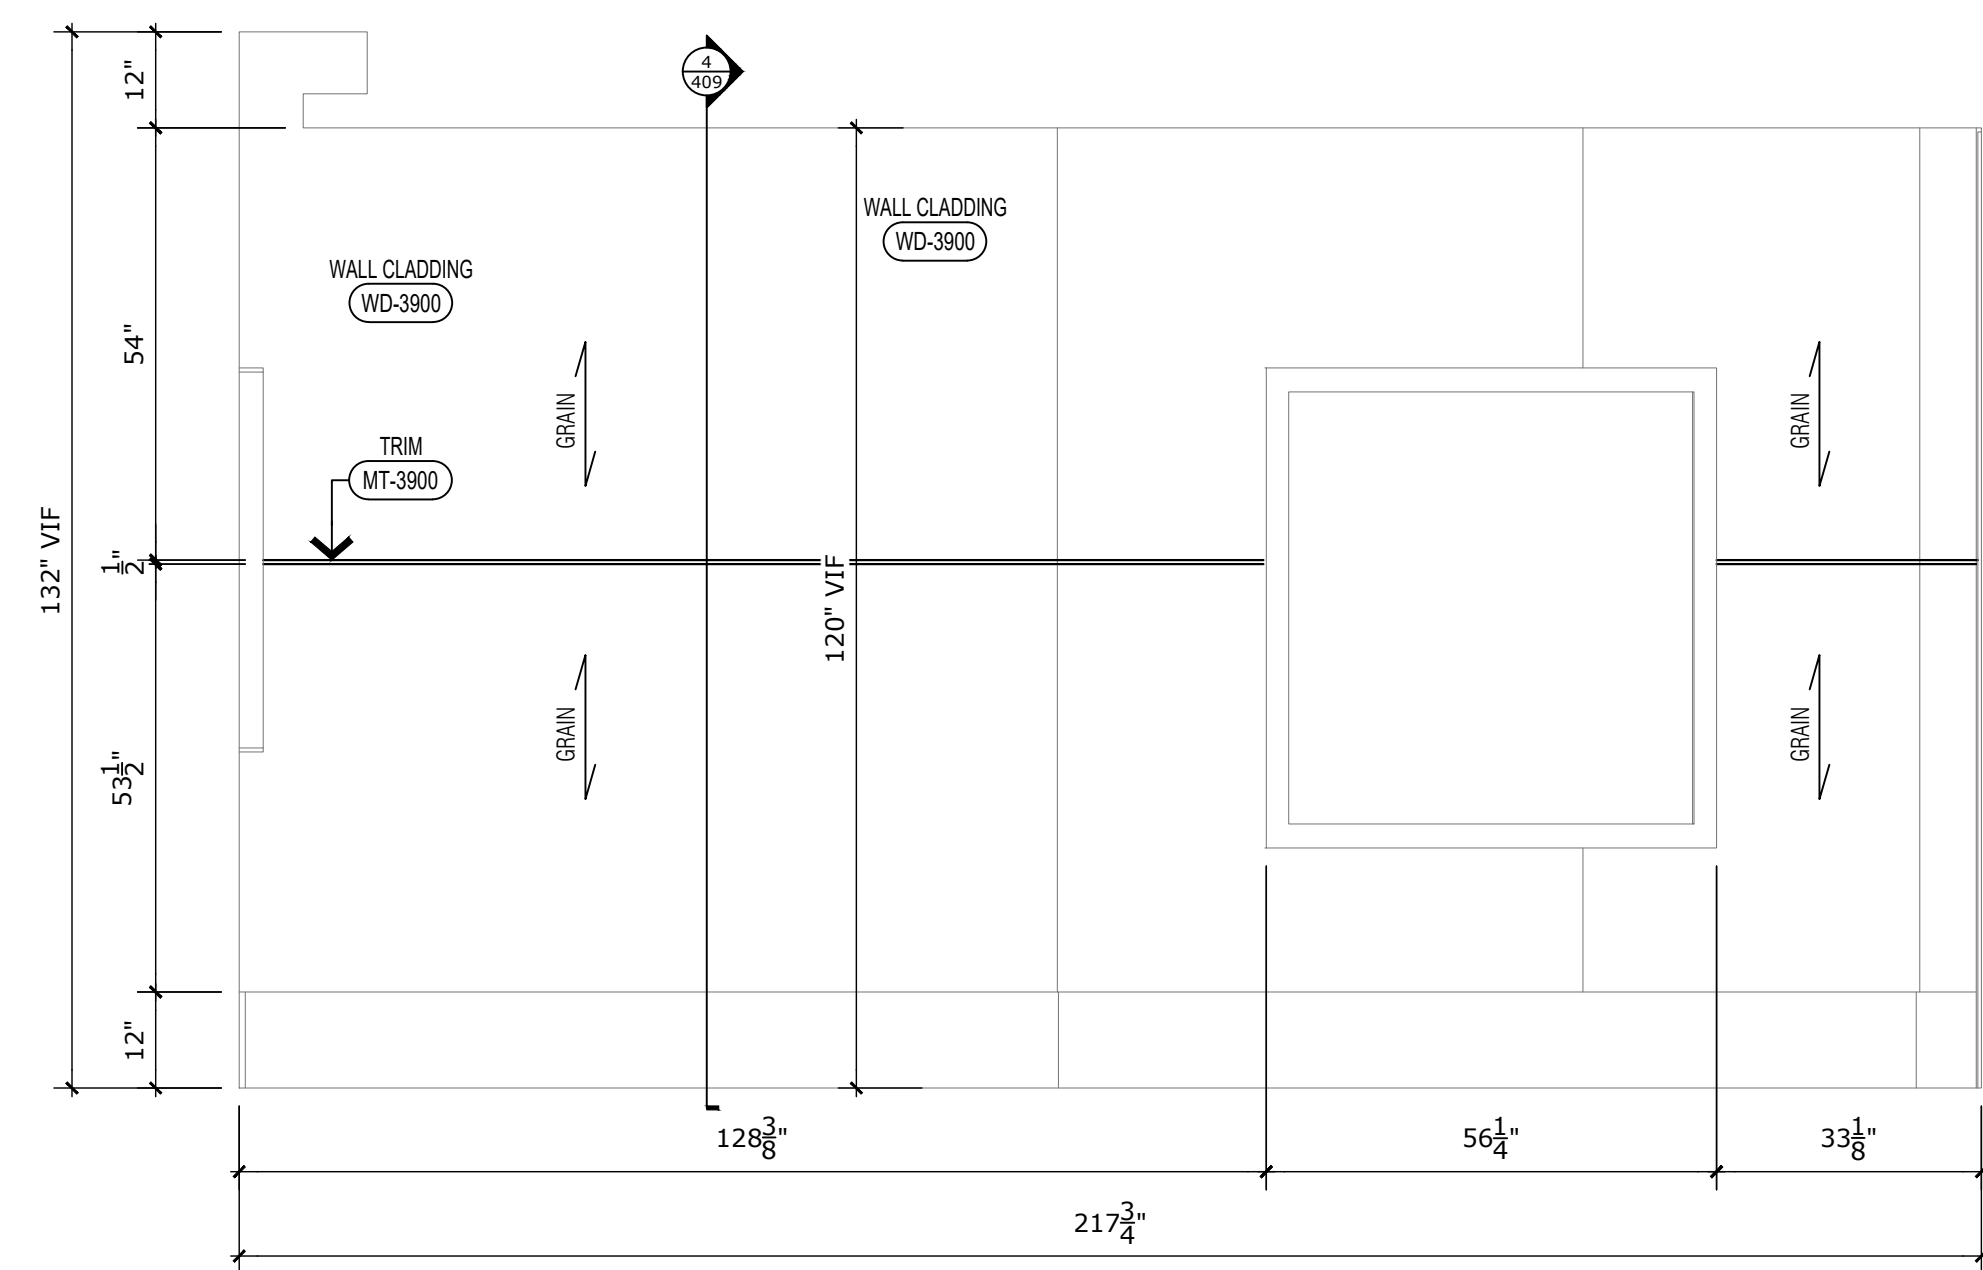


4 ELEVATION - HIGH LIMIT VIP CAGE ROOM INTERIOR ELEVATION 01
SCALE: 1/2" = 1'-0" REF: 10/039.705

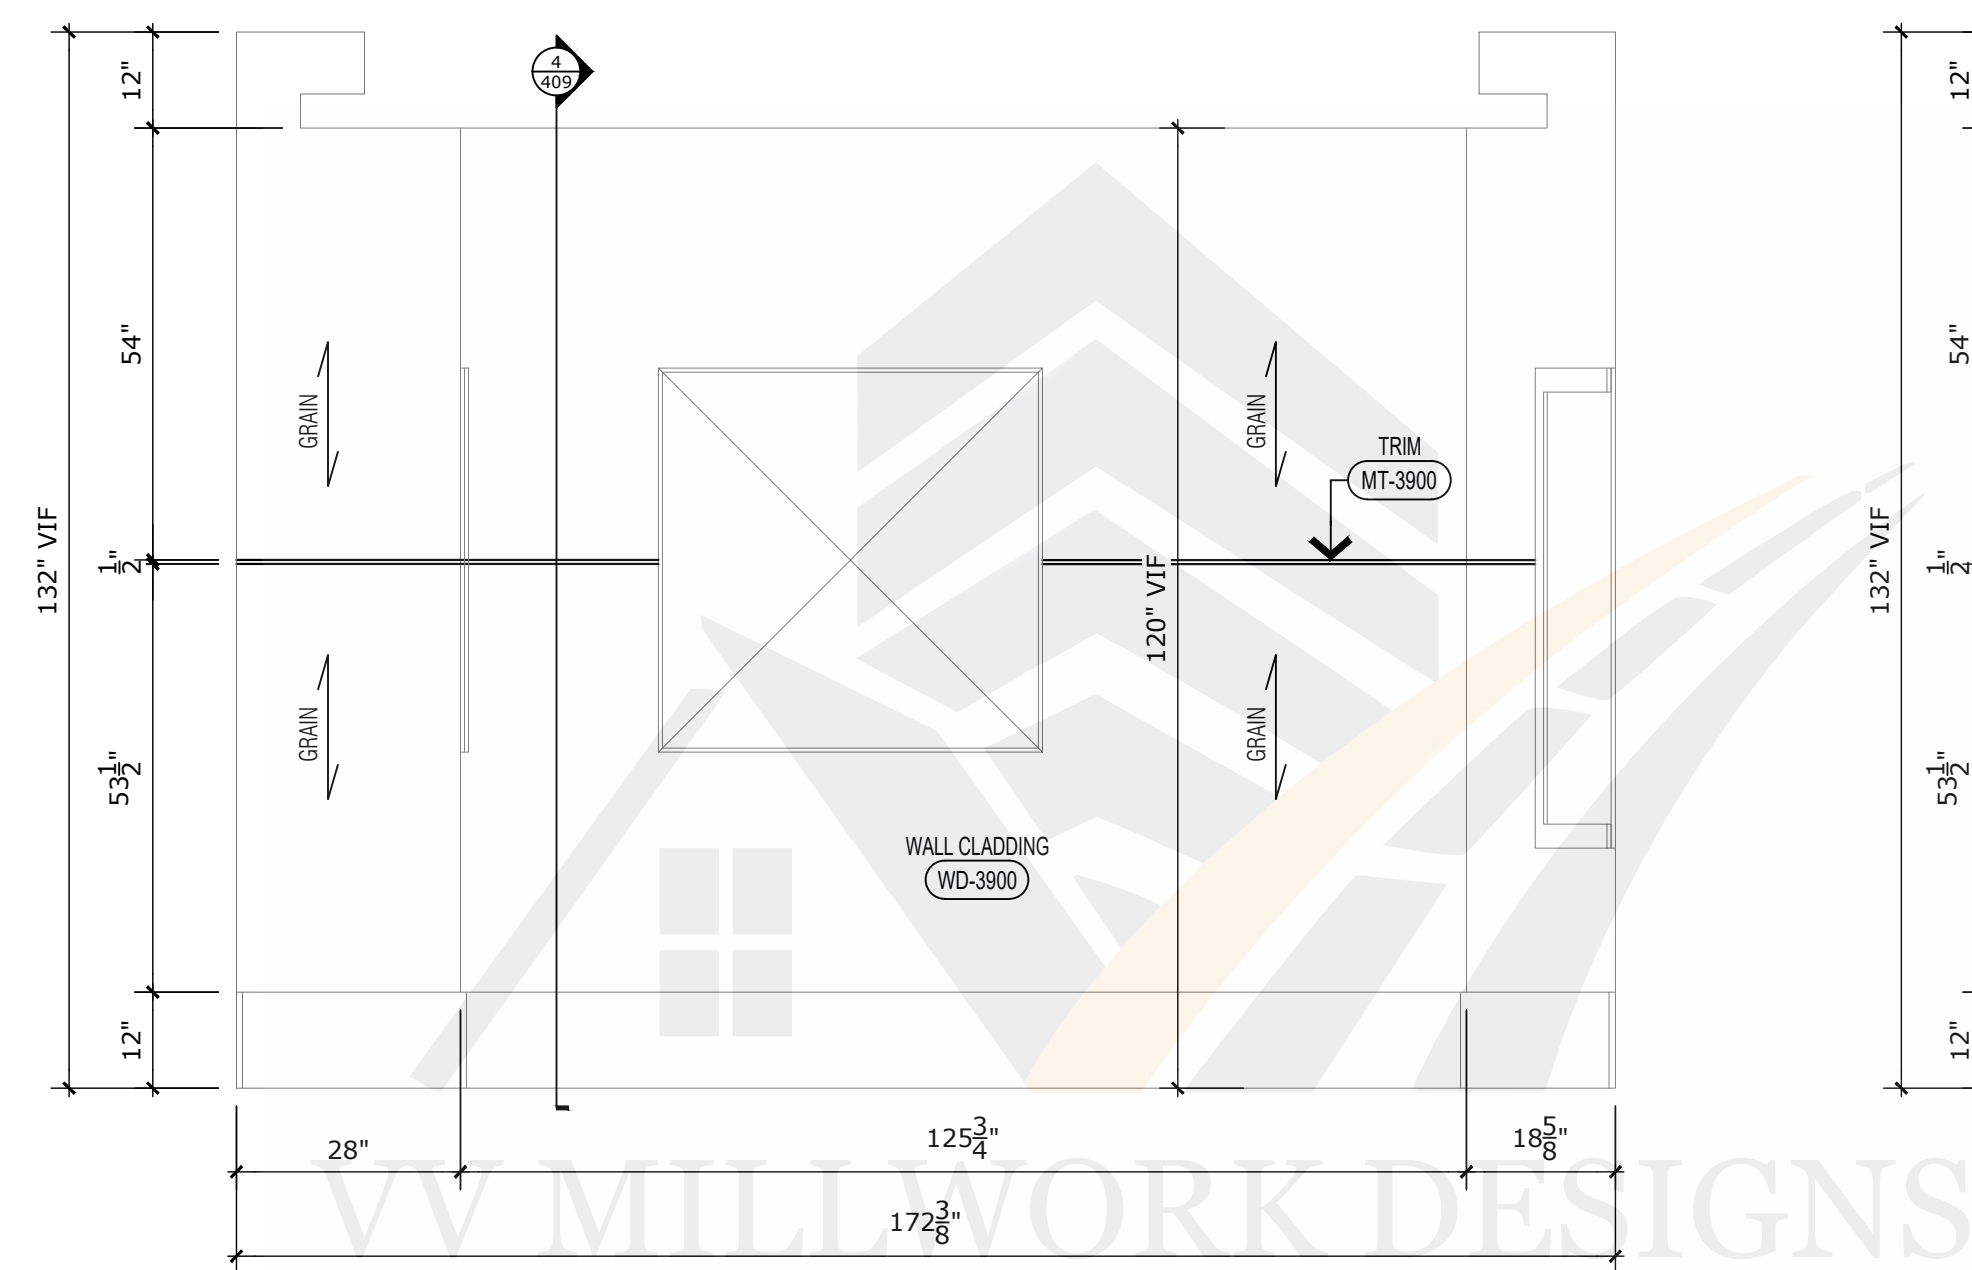


5 ELEVATION - HIGH LIMIT VIP CAGE ROOM INTERIOR ELEVATION 02
SCALE: 1/2" = 1'-0" REF: 20/039.705

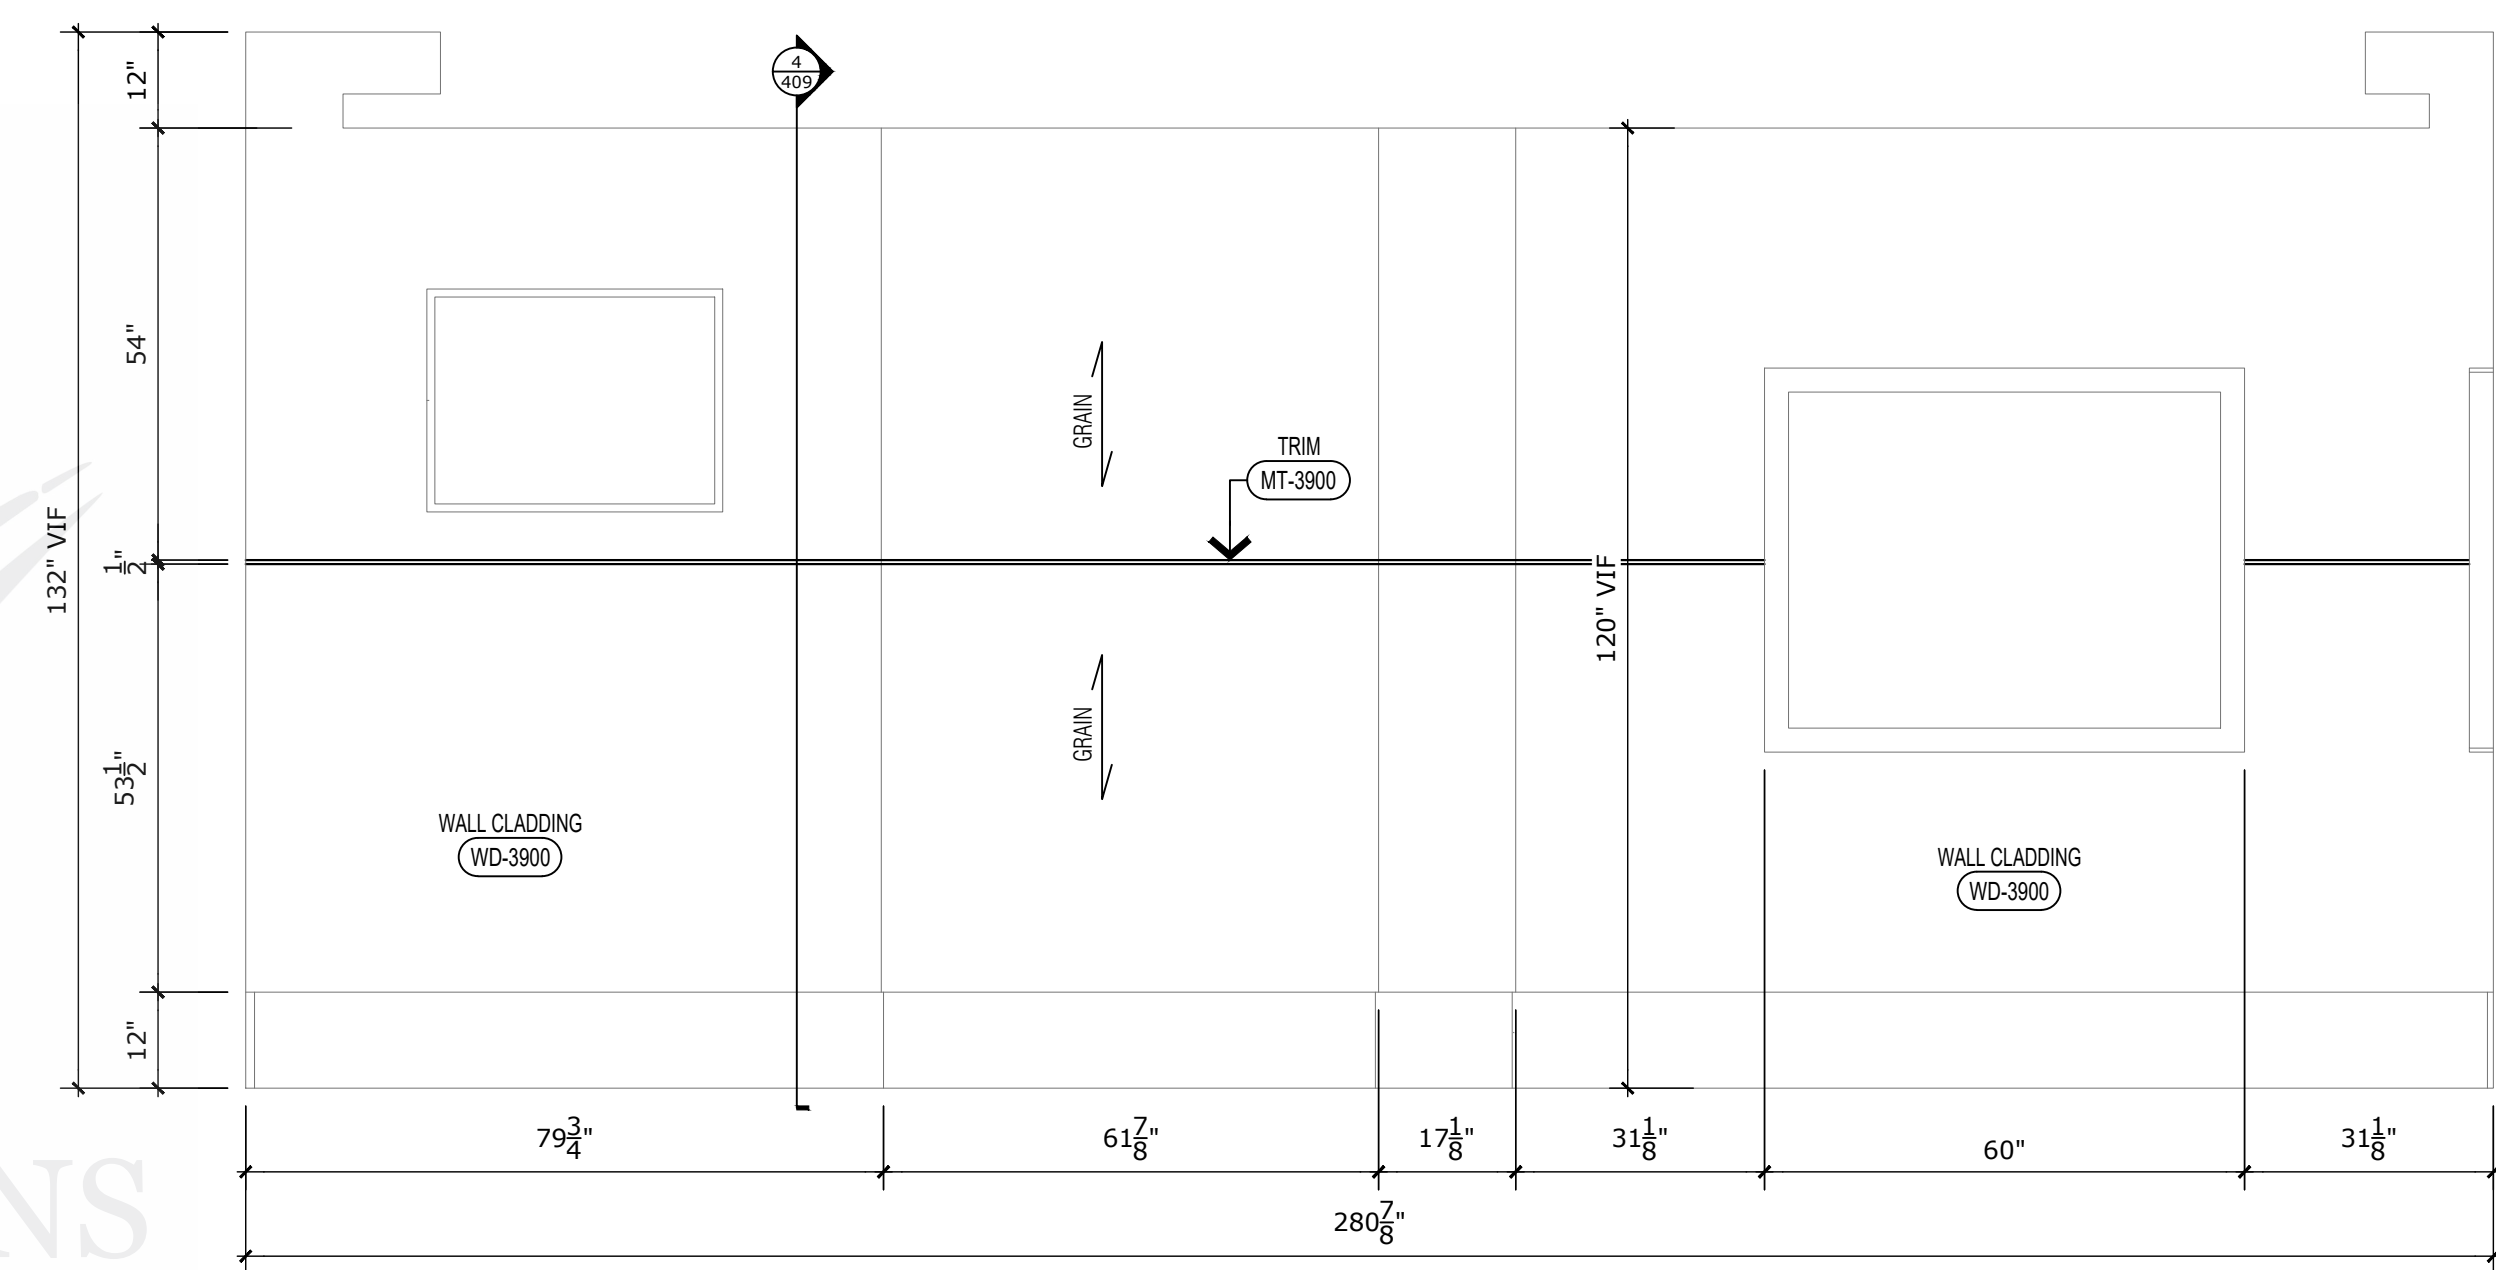


6 ELEVATION - HIGH LIMIT VIP CAGE ROOM INTERIOR ELEVATION 03
SCALE: 1/2" = 1'-0" REF: 40/039.705

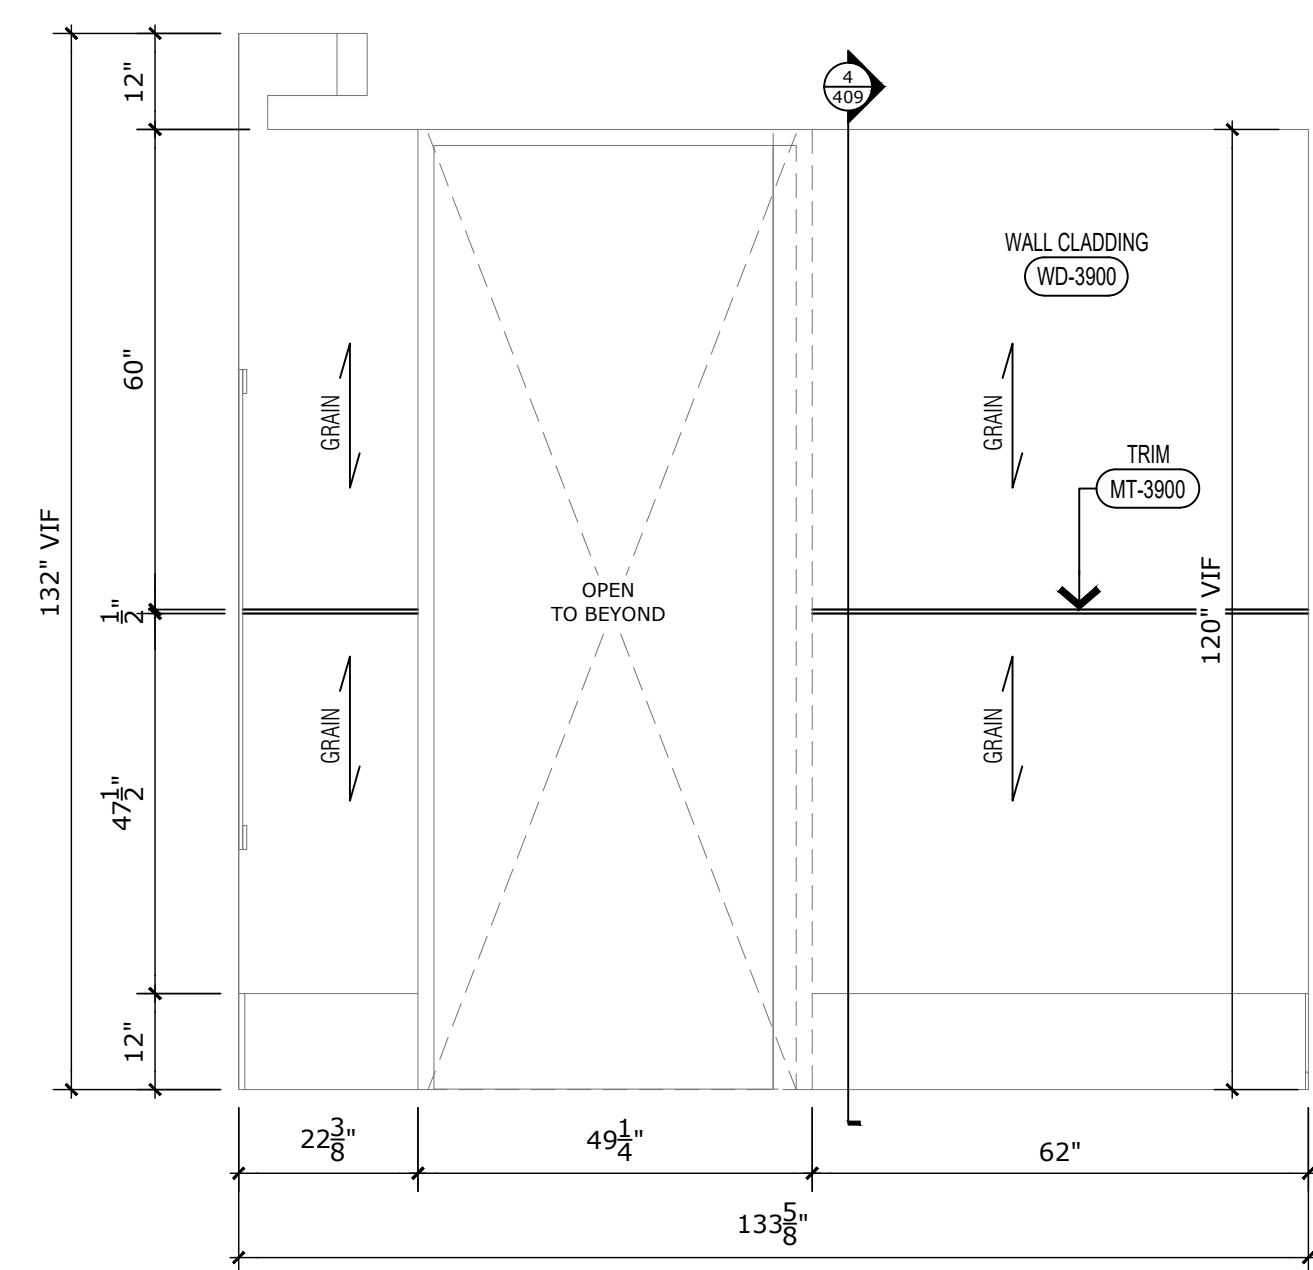


7 ELEVATION - HIGH LIMIT VIP CAGE ROOM INTERIOR ELEVATION 04
SCALE: 1/2" = 1'-0" REF: 50/039.705

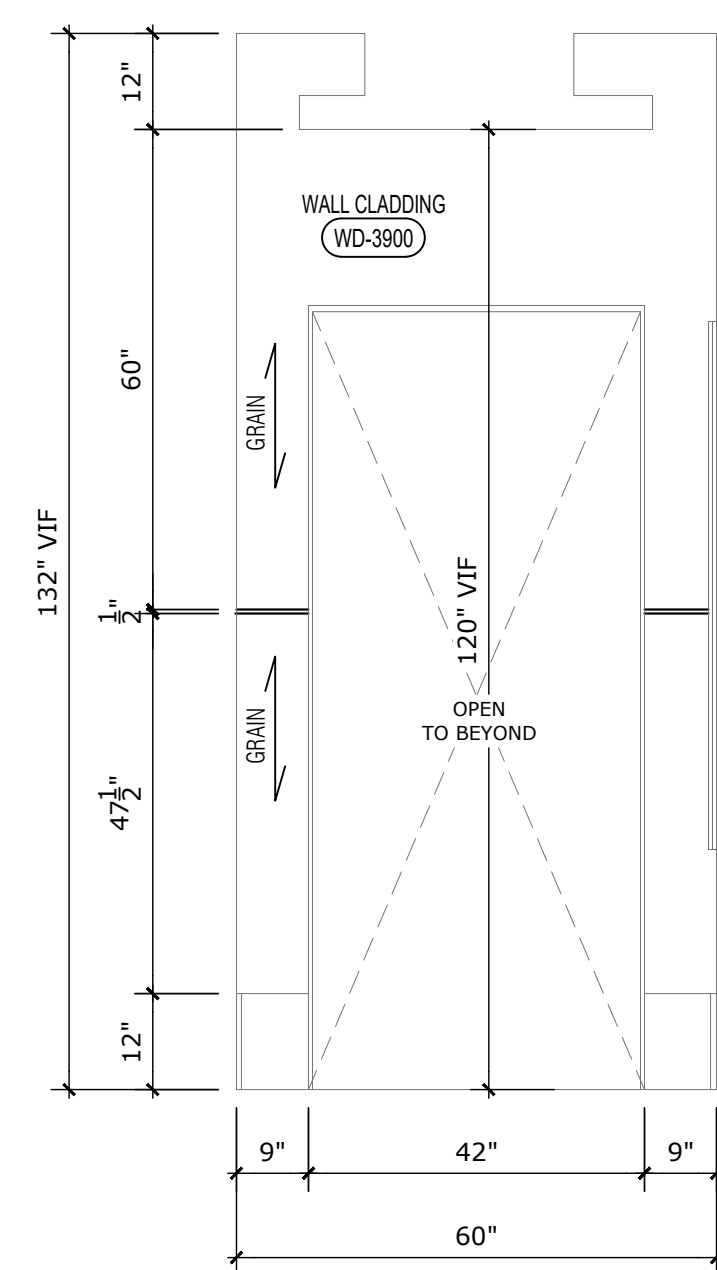


8 ELEVATION - HL TABLES WOMEN'S RESTROOM INTERIOR ELEVATION 05
SCALE: 1/2" = 1'-0" REF: 10/039.706

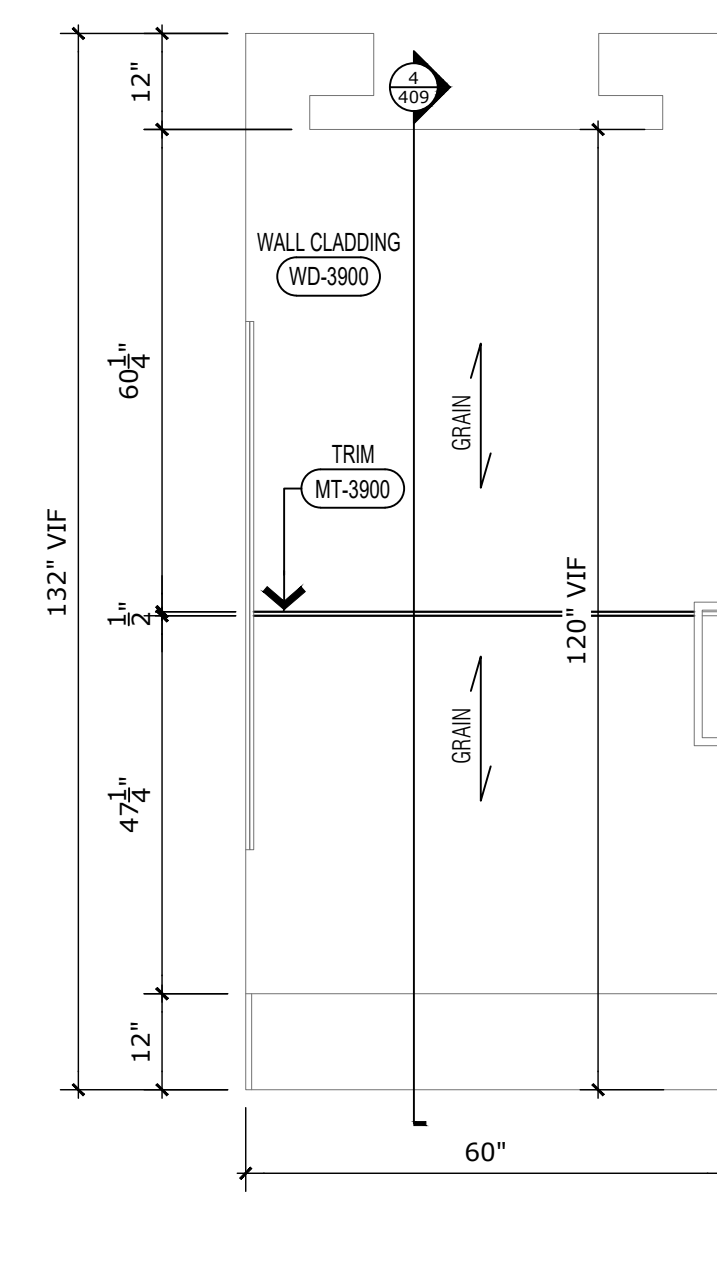


9 ELEVATION - HL TABLES WOMEN'S RESTROOM INTERIOR ELEVATION 06
SCALE: 1/2" = 1'-0" REF: 20/039.706

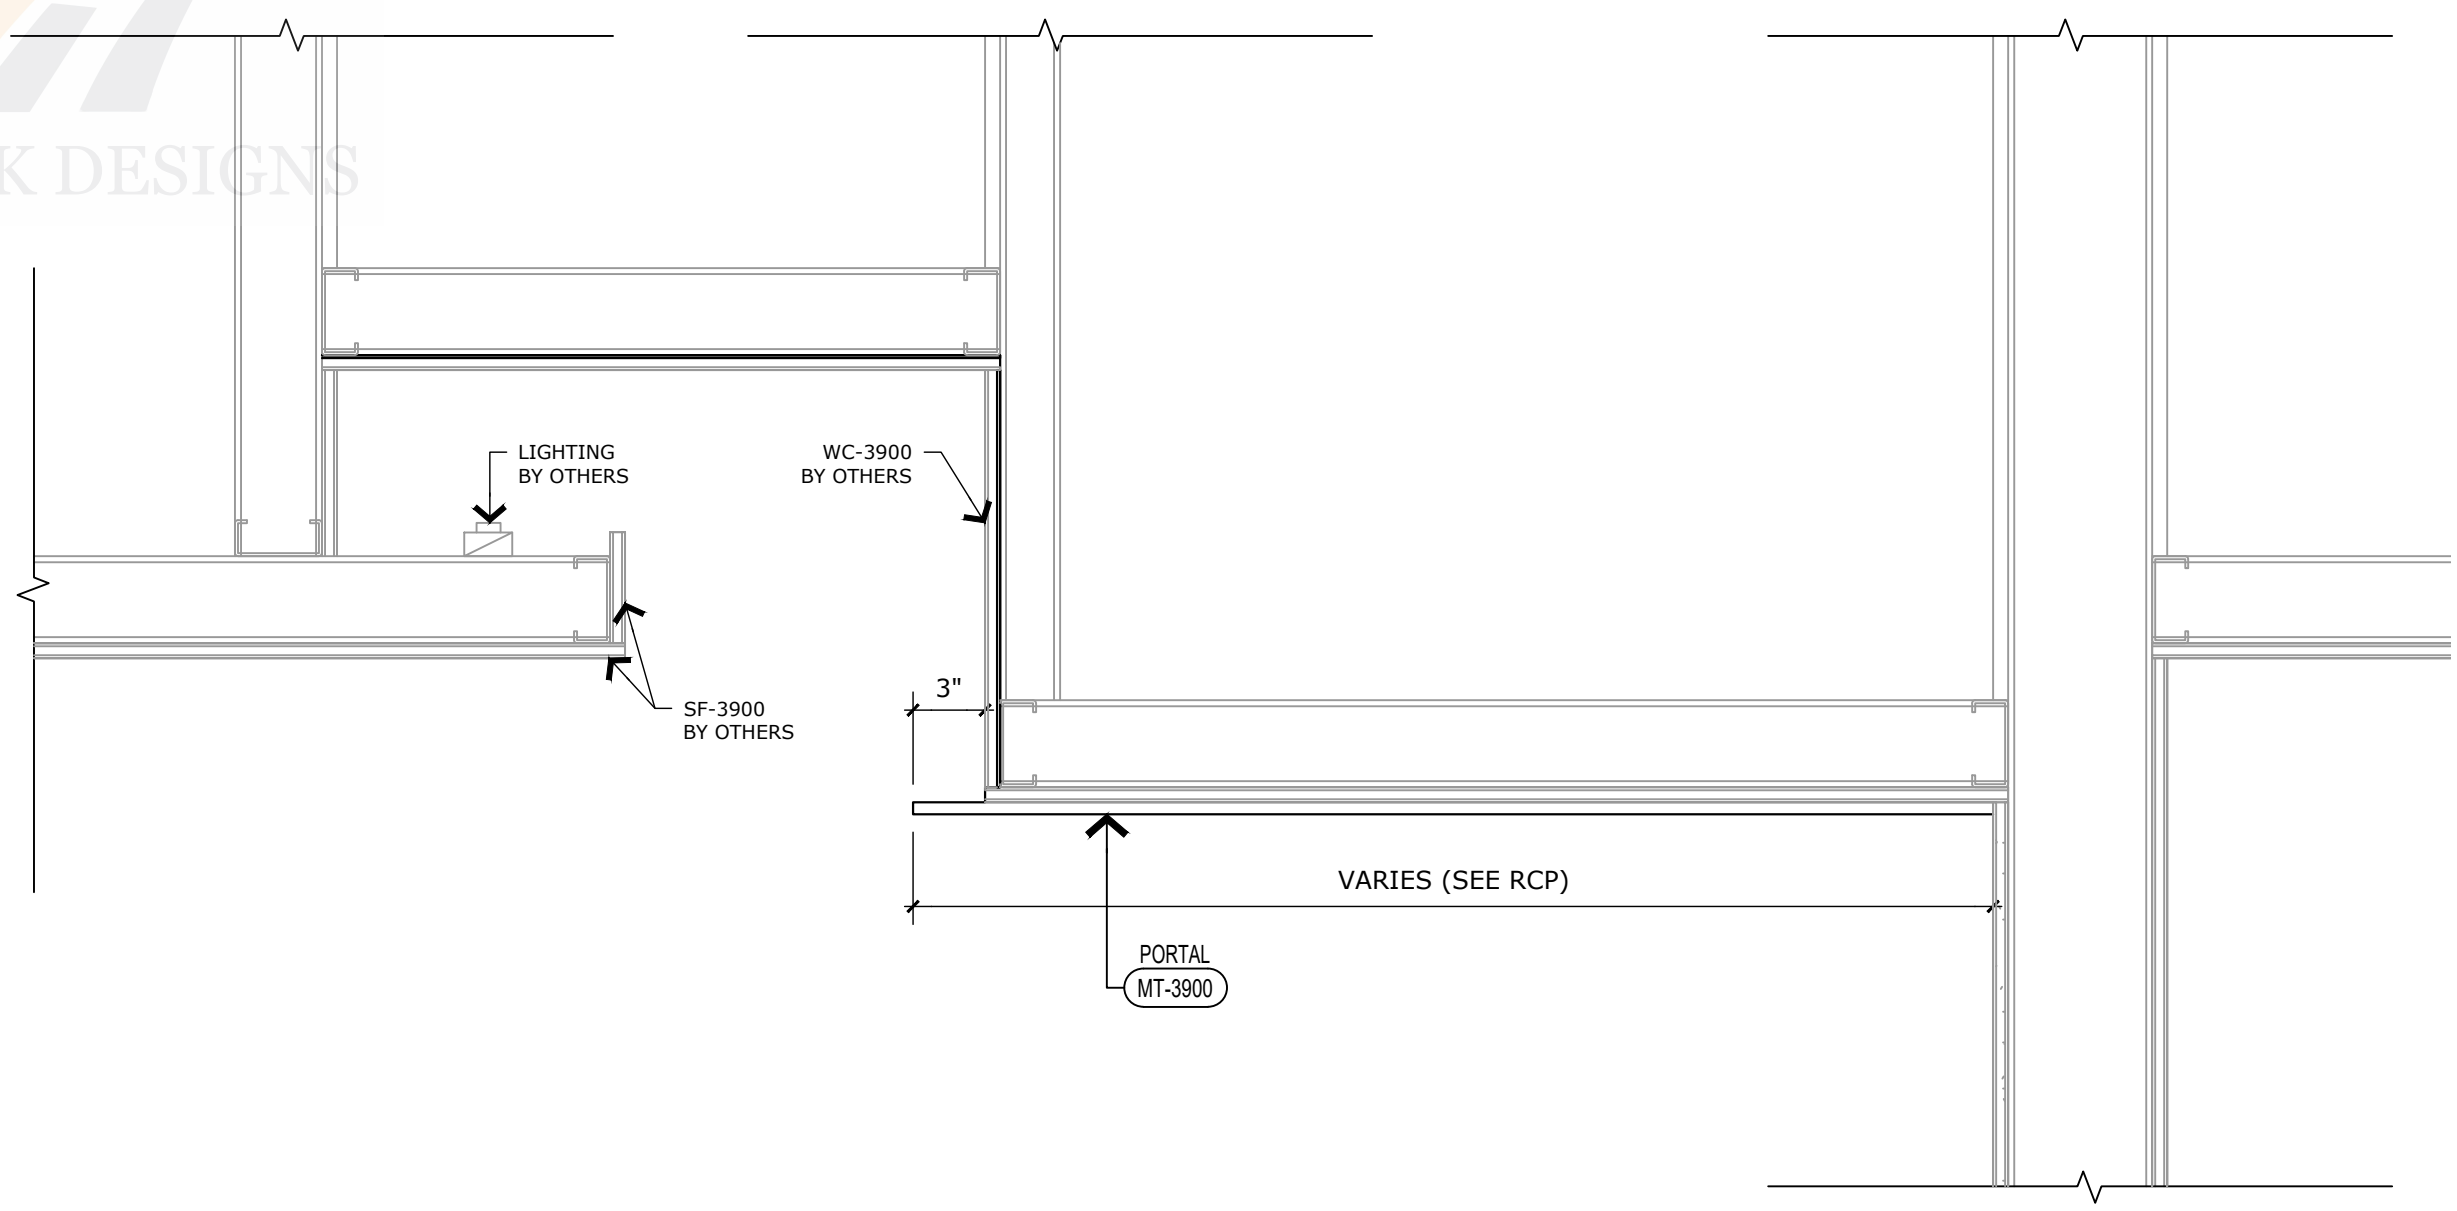


1 SECTION VIEW
SCALE: 1-1/2" = 1'-0"
REF: 58/AC387.2

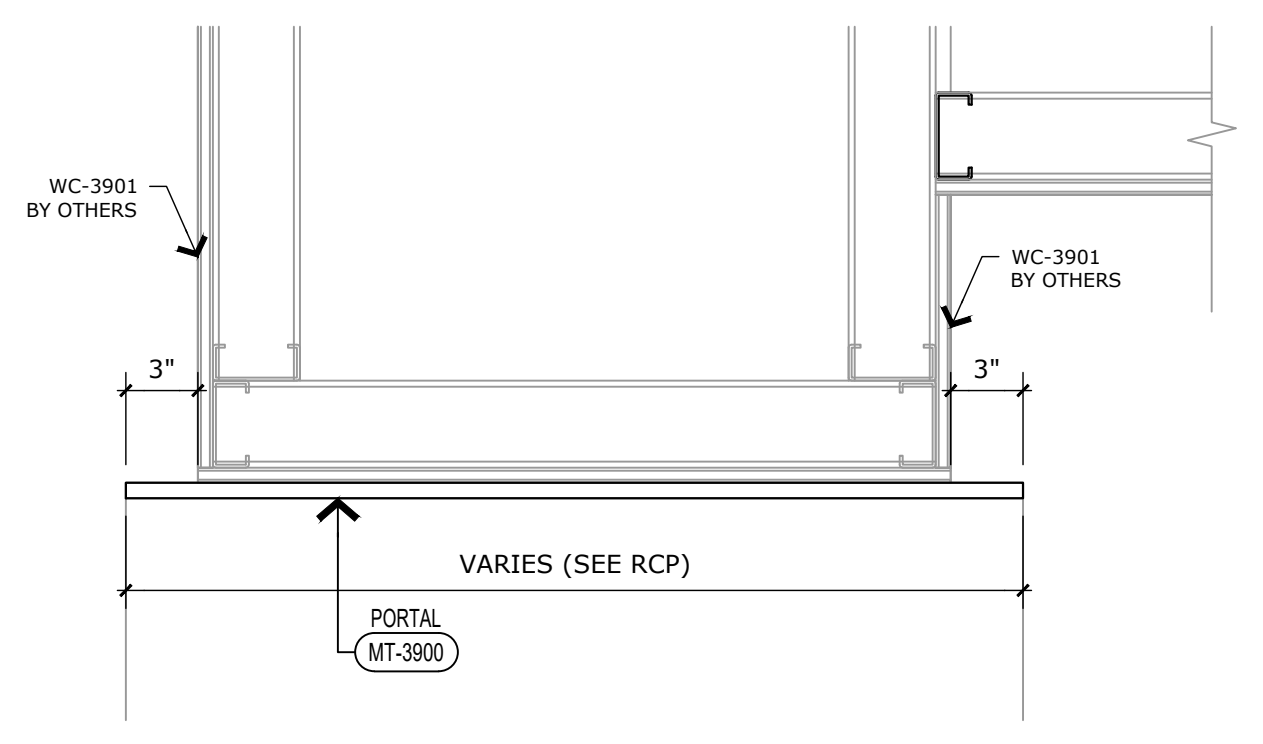


2 SECTION VIEW
SCALE: 1-1/2" = 1'-0"
REF: 1F/AC387.2

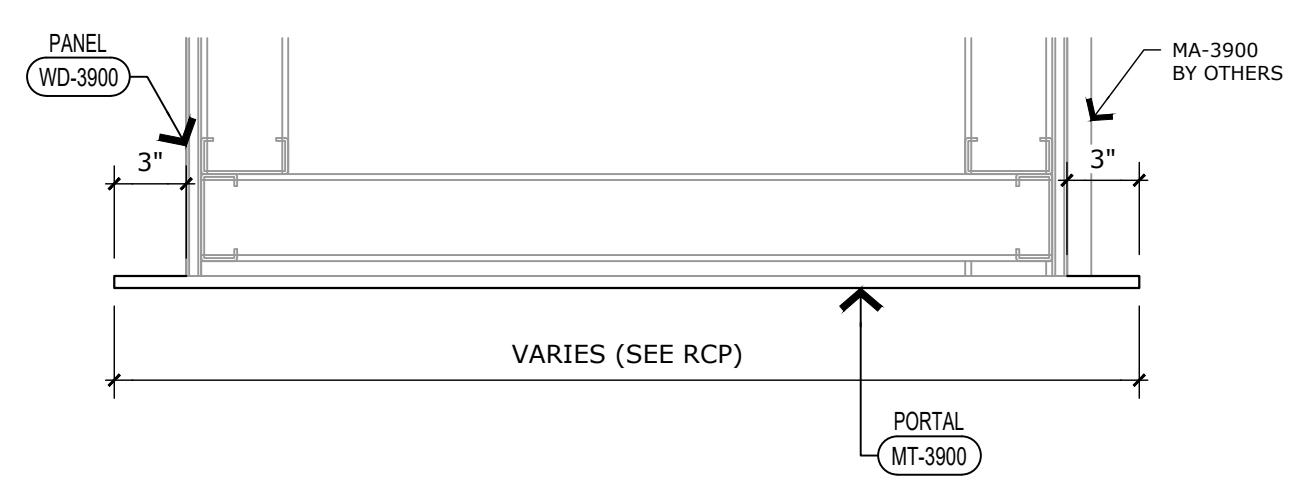

3 SECTION VIEW
SCALE: 1-1/2" = 1'-0"
REF: 5C/AC387.1

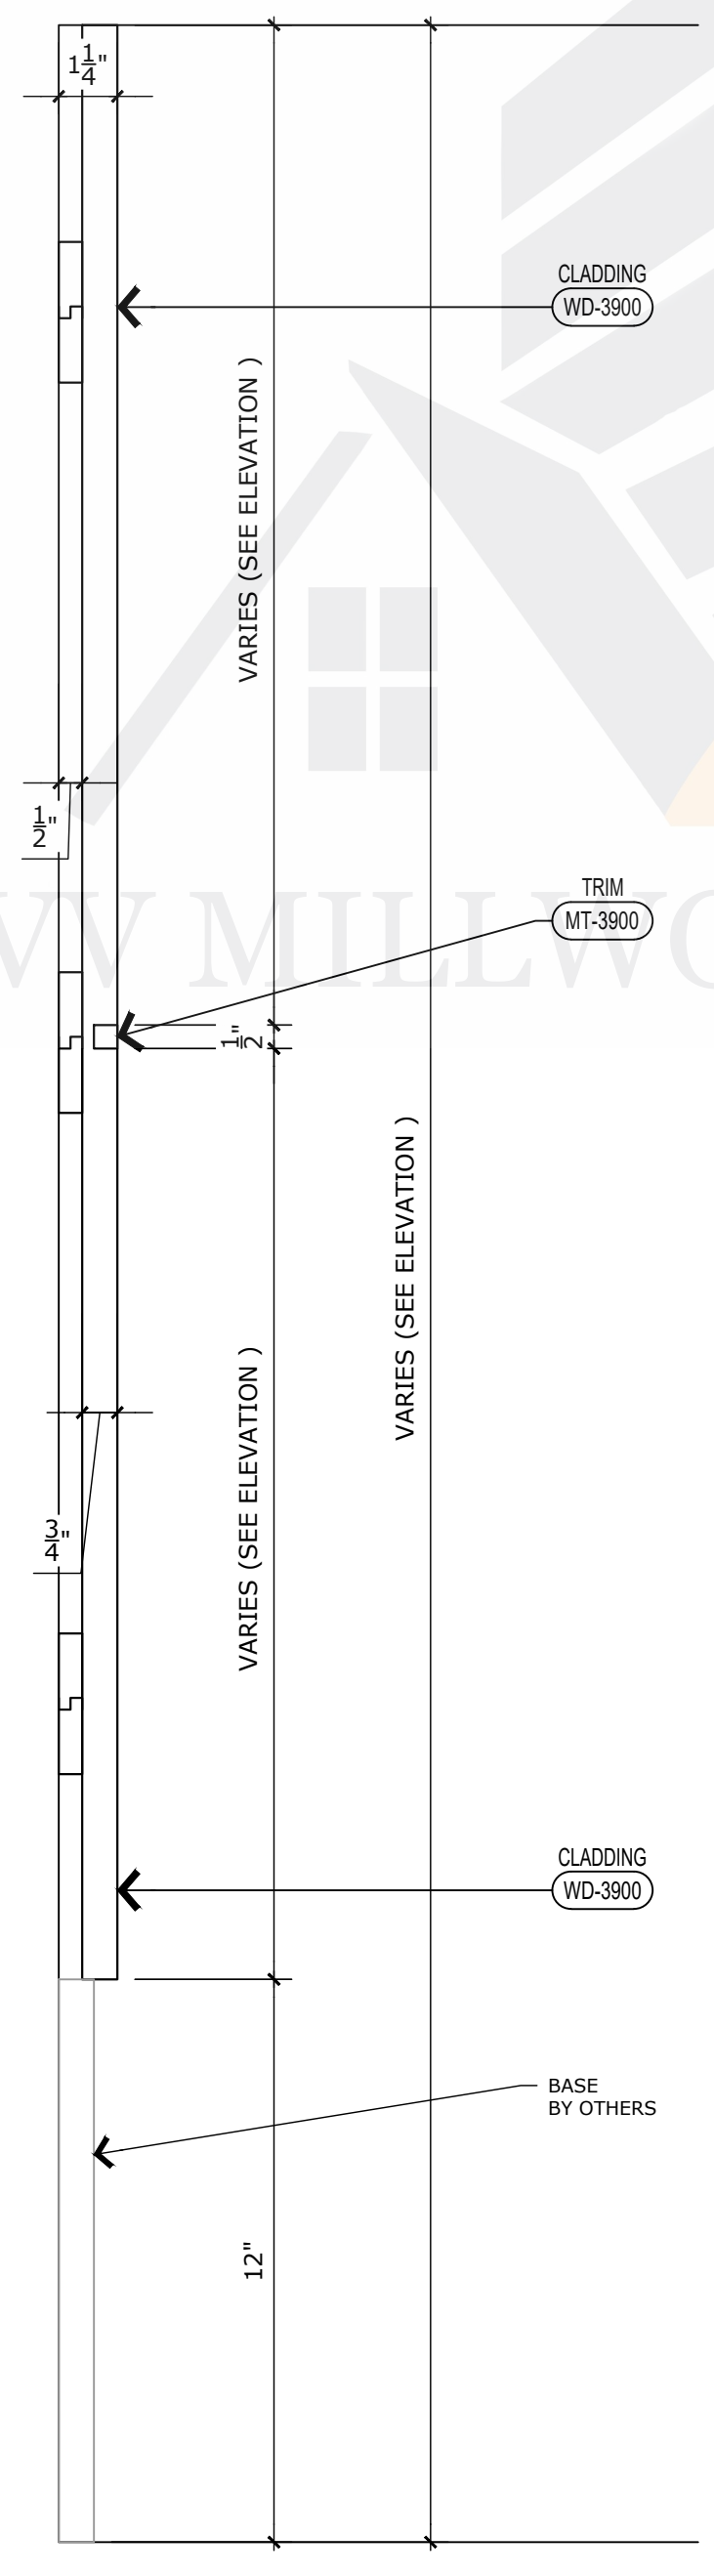

4 SECTION VIEW
SCALE: 3" = 1'-0"
REF: NONE

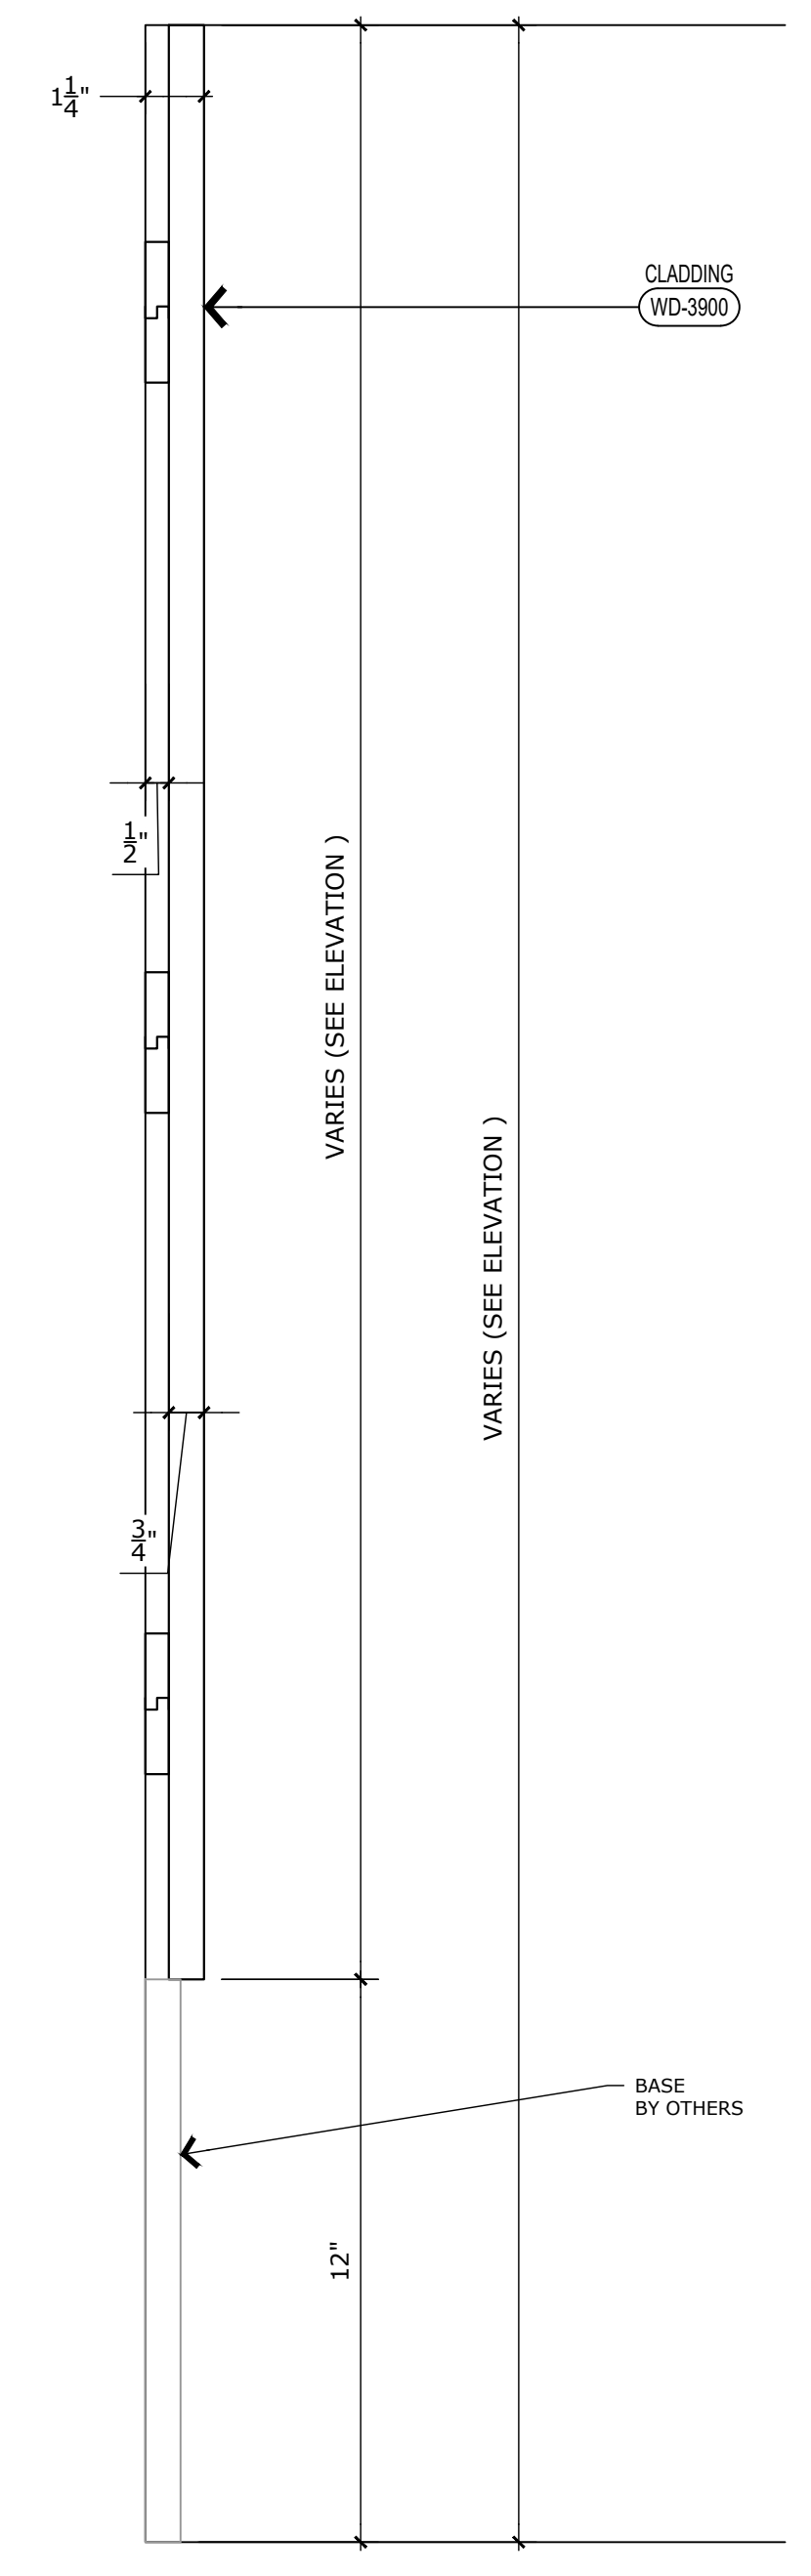

5 SECTION VIEW
SCALE: 3" = 1'-0"
REF: NONE