
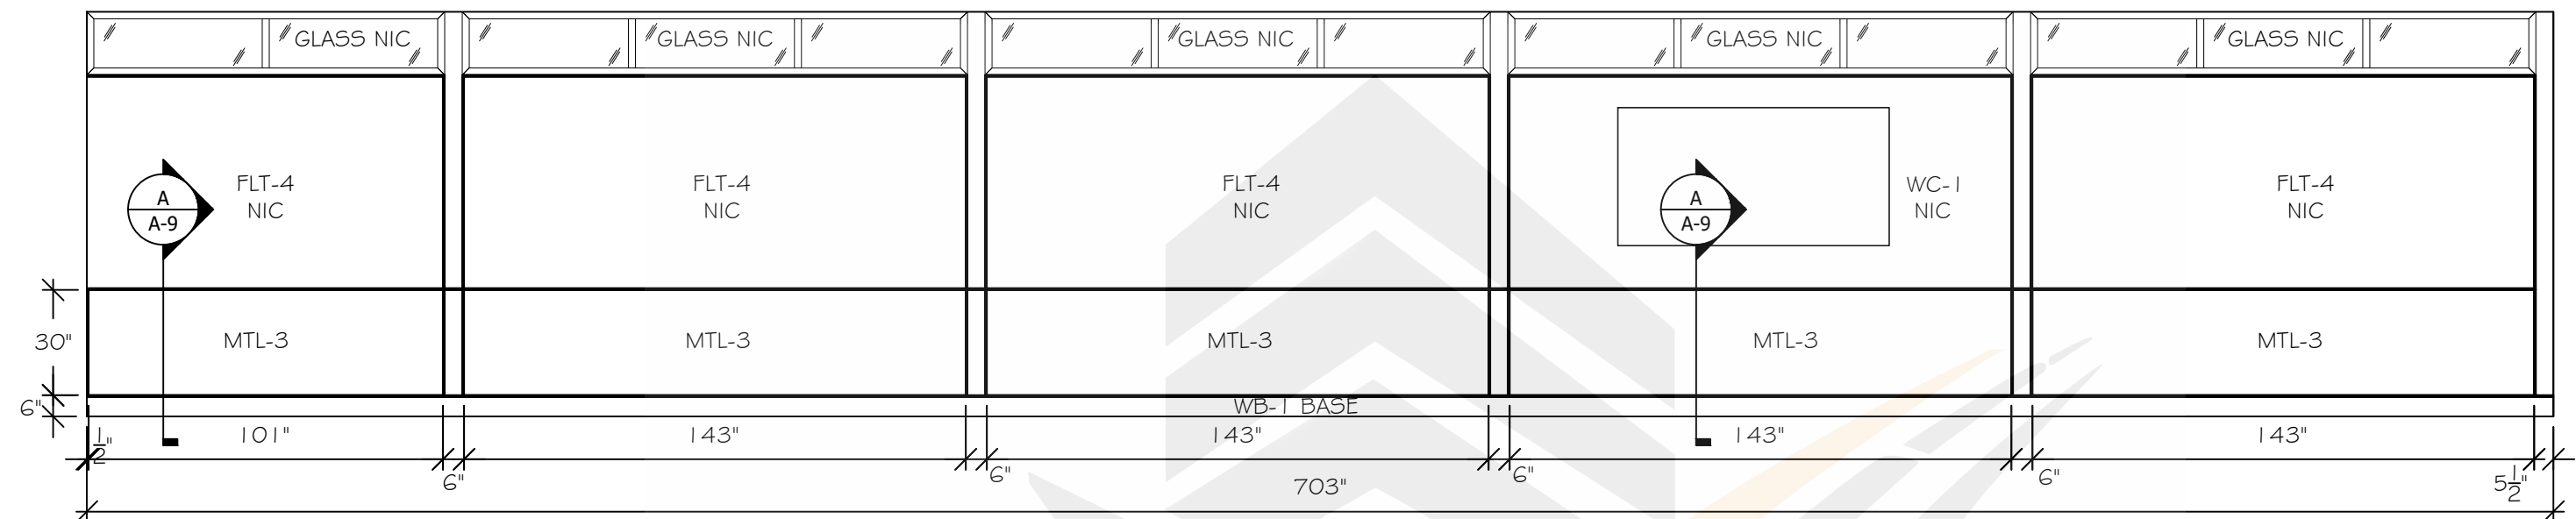



1 PLAN: HOSPITALITY / RECHARGE 495B
3/4" = 1'-0"

Arch. Ref.: 1/A1.01

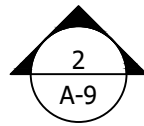

2 ELEV: HOSPITALITY / RECHARGE 495B
1/4" = 1'-0"

Arch. Ref.: 8/A6.02

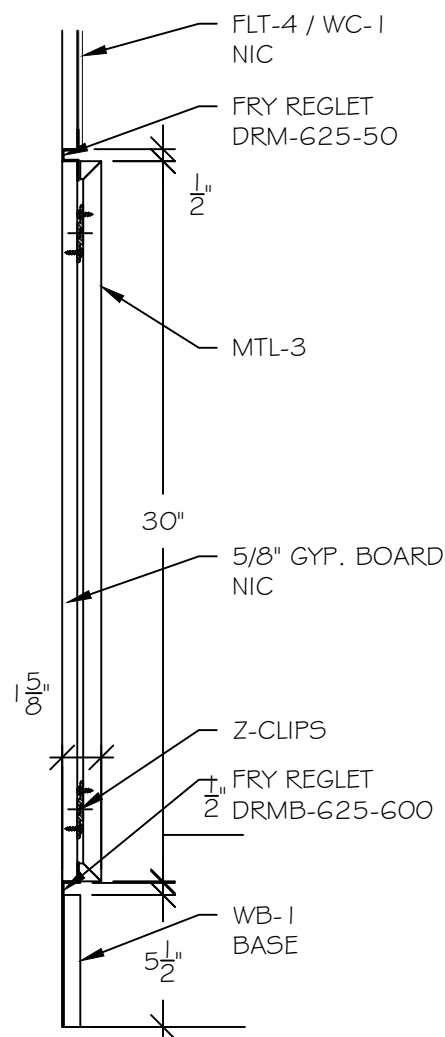

NOTE: FINAL FRY REGLET COLOR
TO BE SELECTED FROM
FULL STANDARD POWDER COAT
OPTION

A SEC: PANELING
1-1/2" = 1'-0"

Arch. Ref.: NONE

