



FIELD VERIFY ALL DIMENSIONS


VV MILLWORK DESIGNS

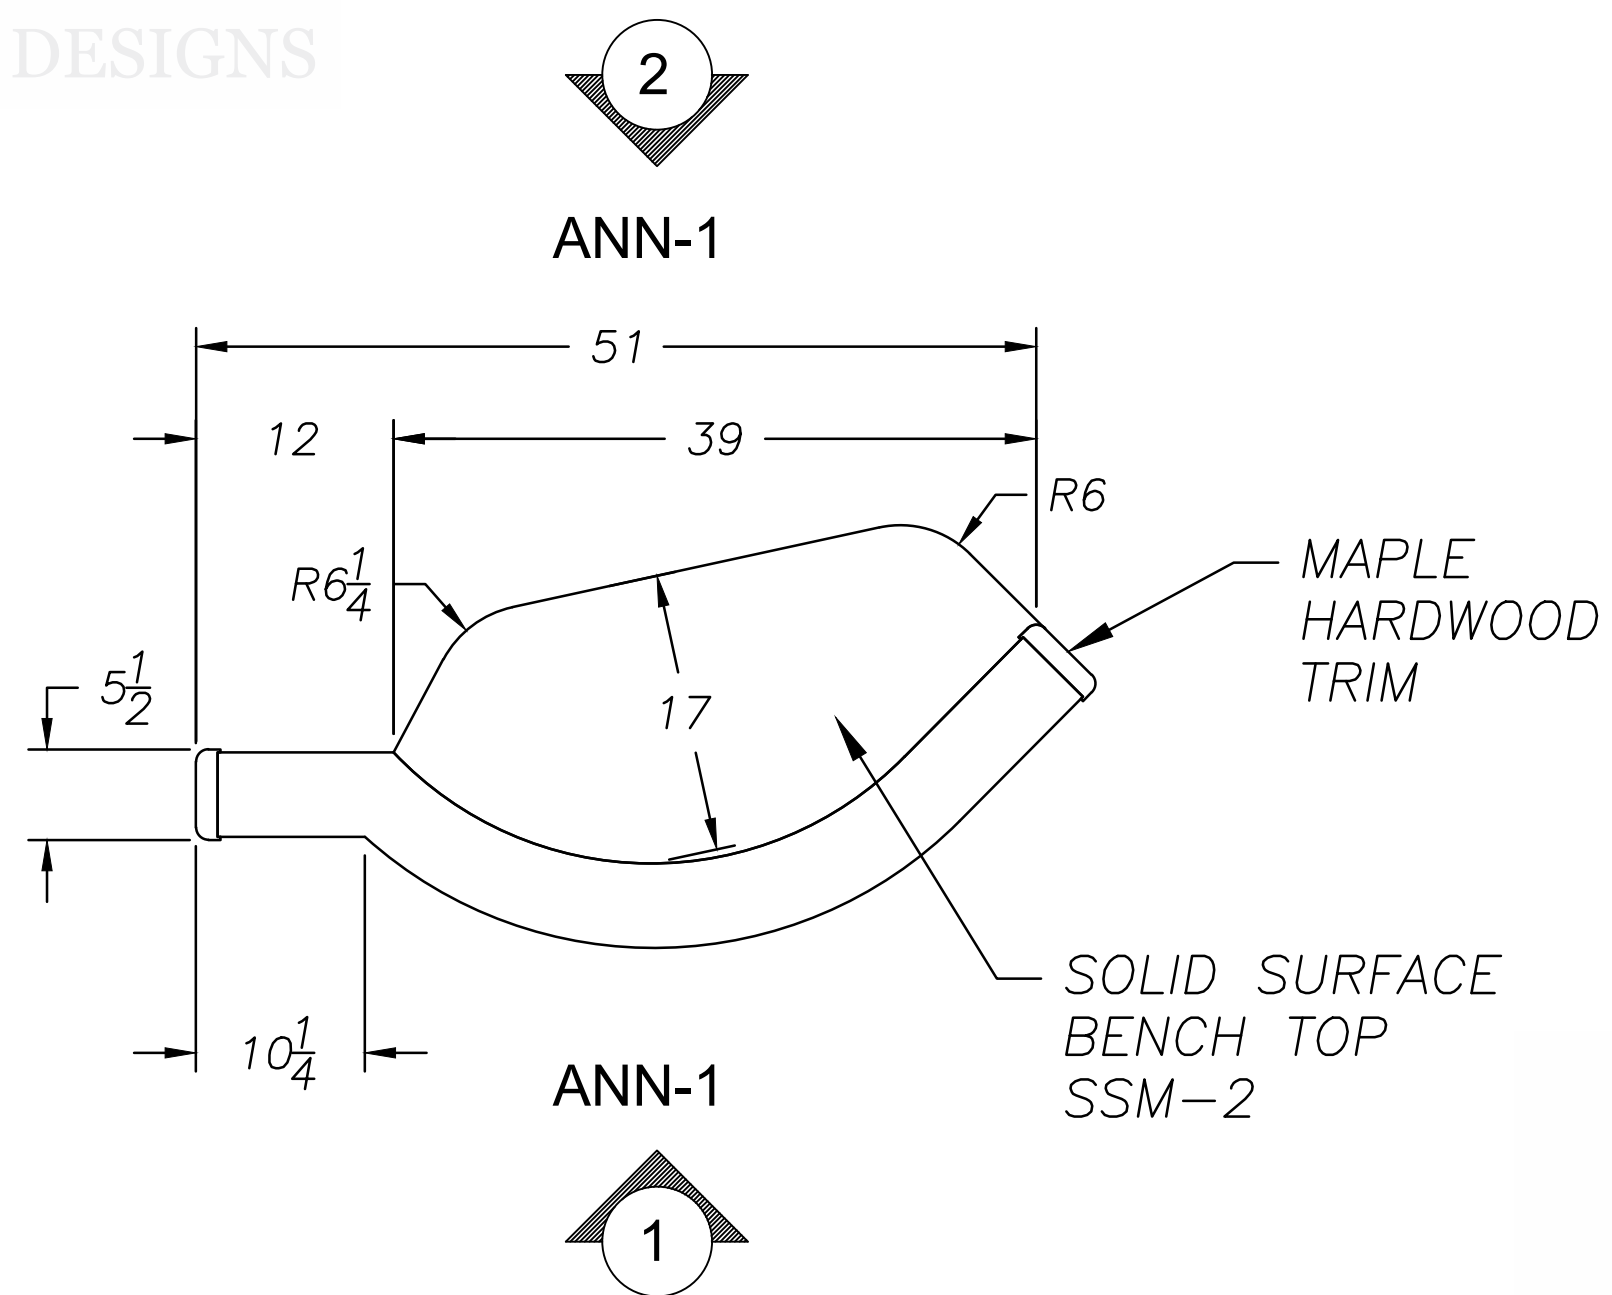


PLAN
SCALE: 1/2"=1'0"

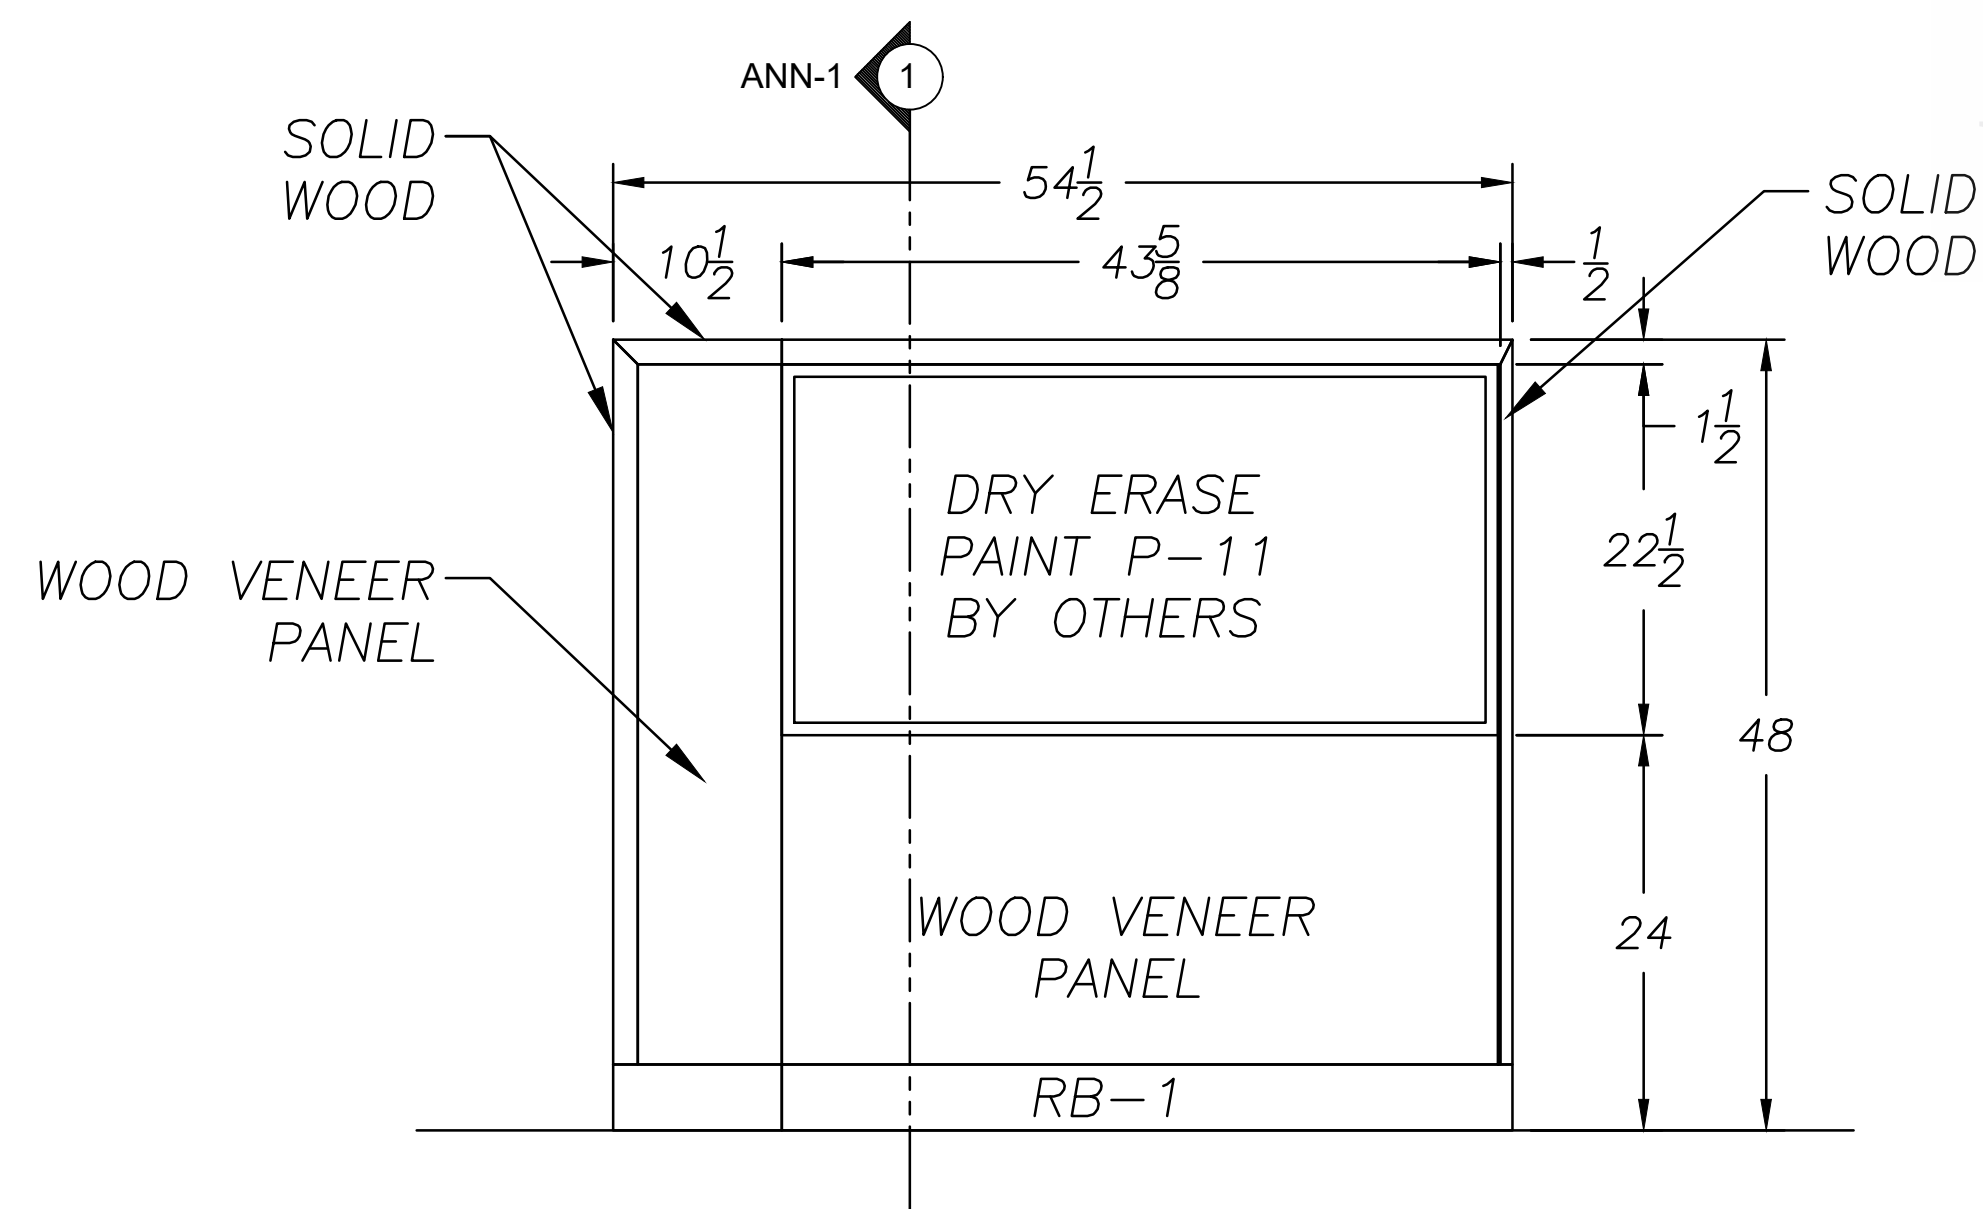

ELEVATION 1
SCALE: 1/2"=1'0"

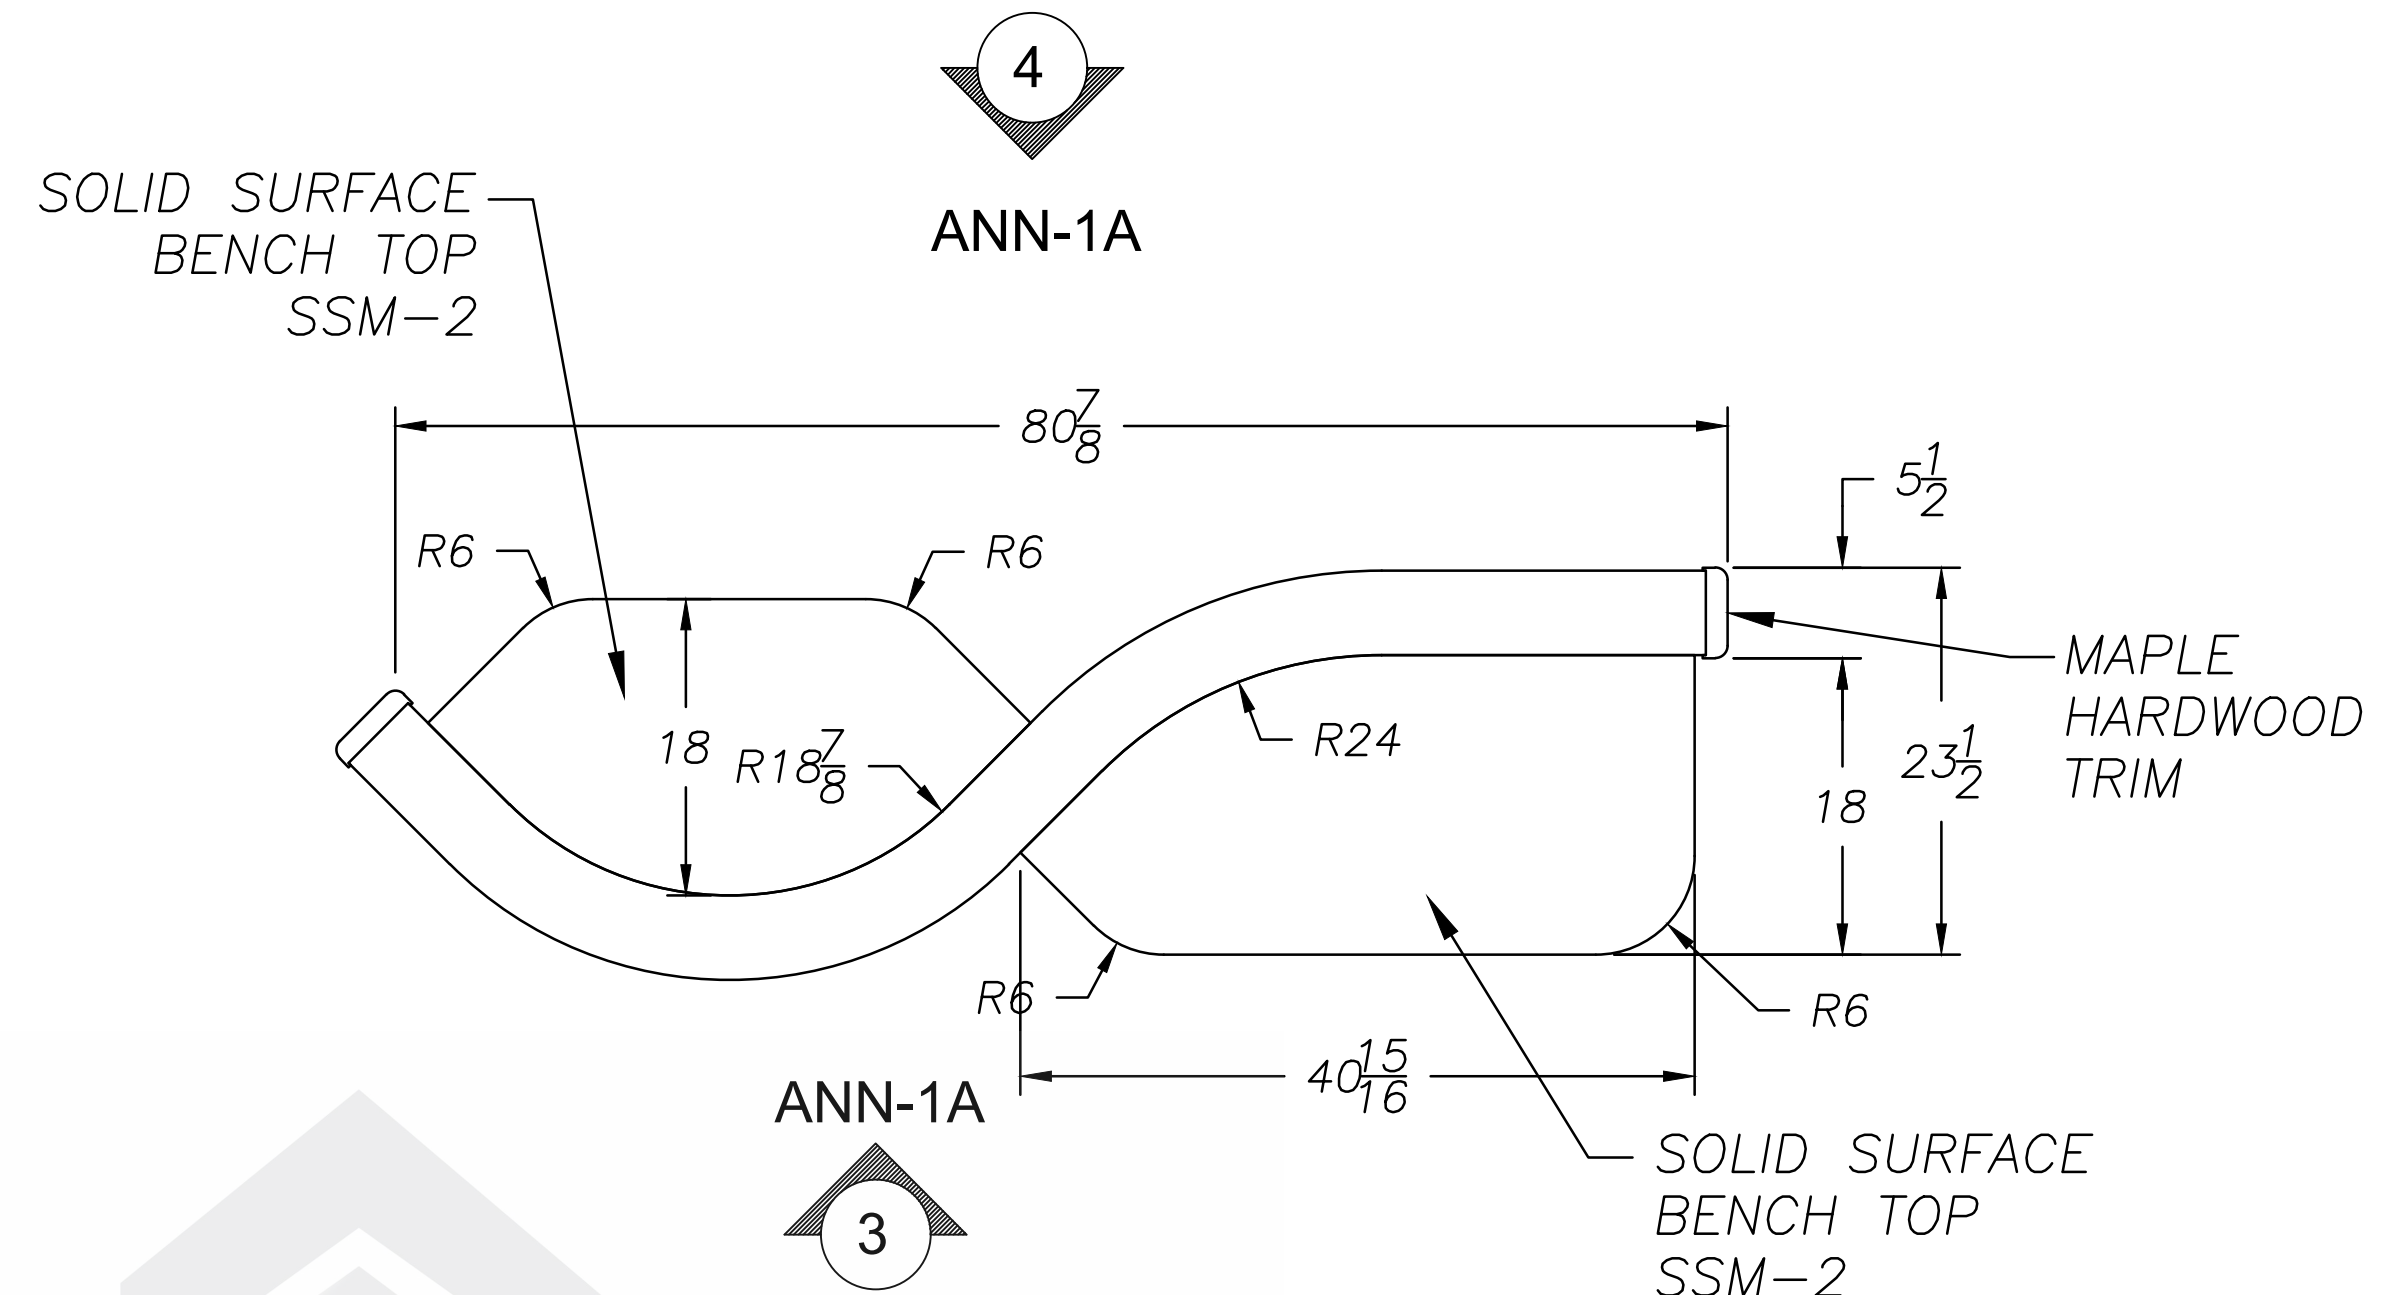


PLAN
SCALE: 1/2"=1'0"

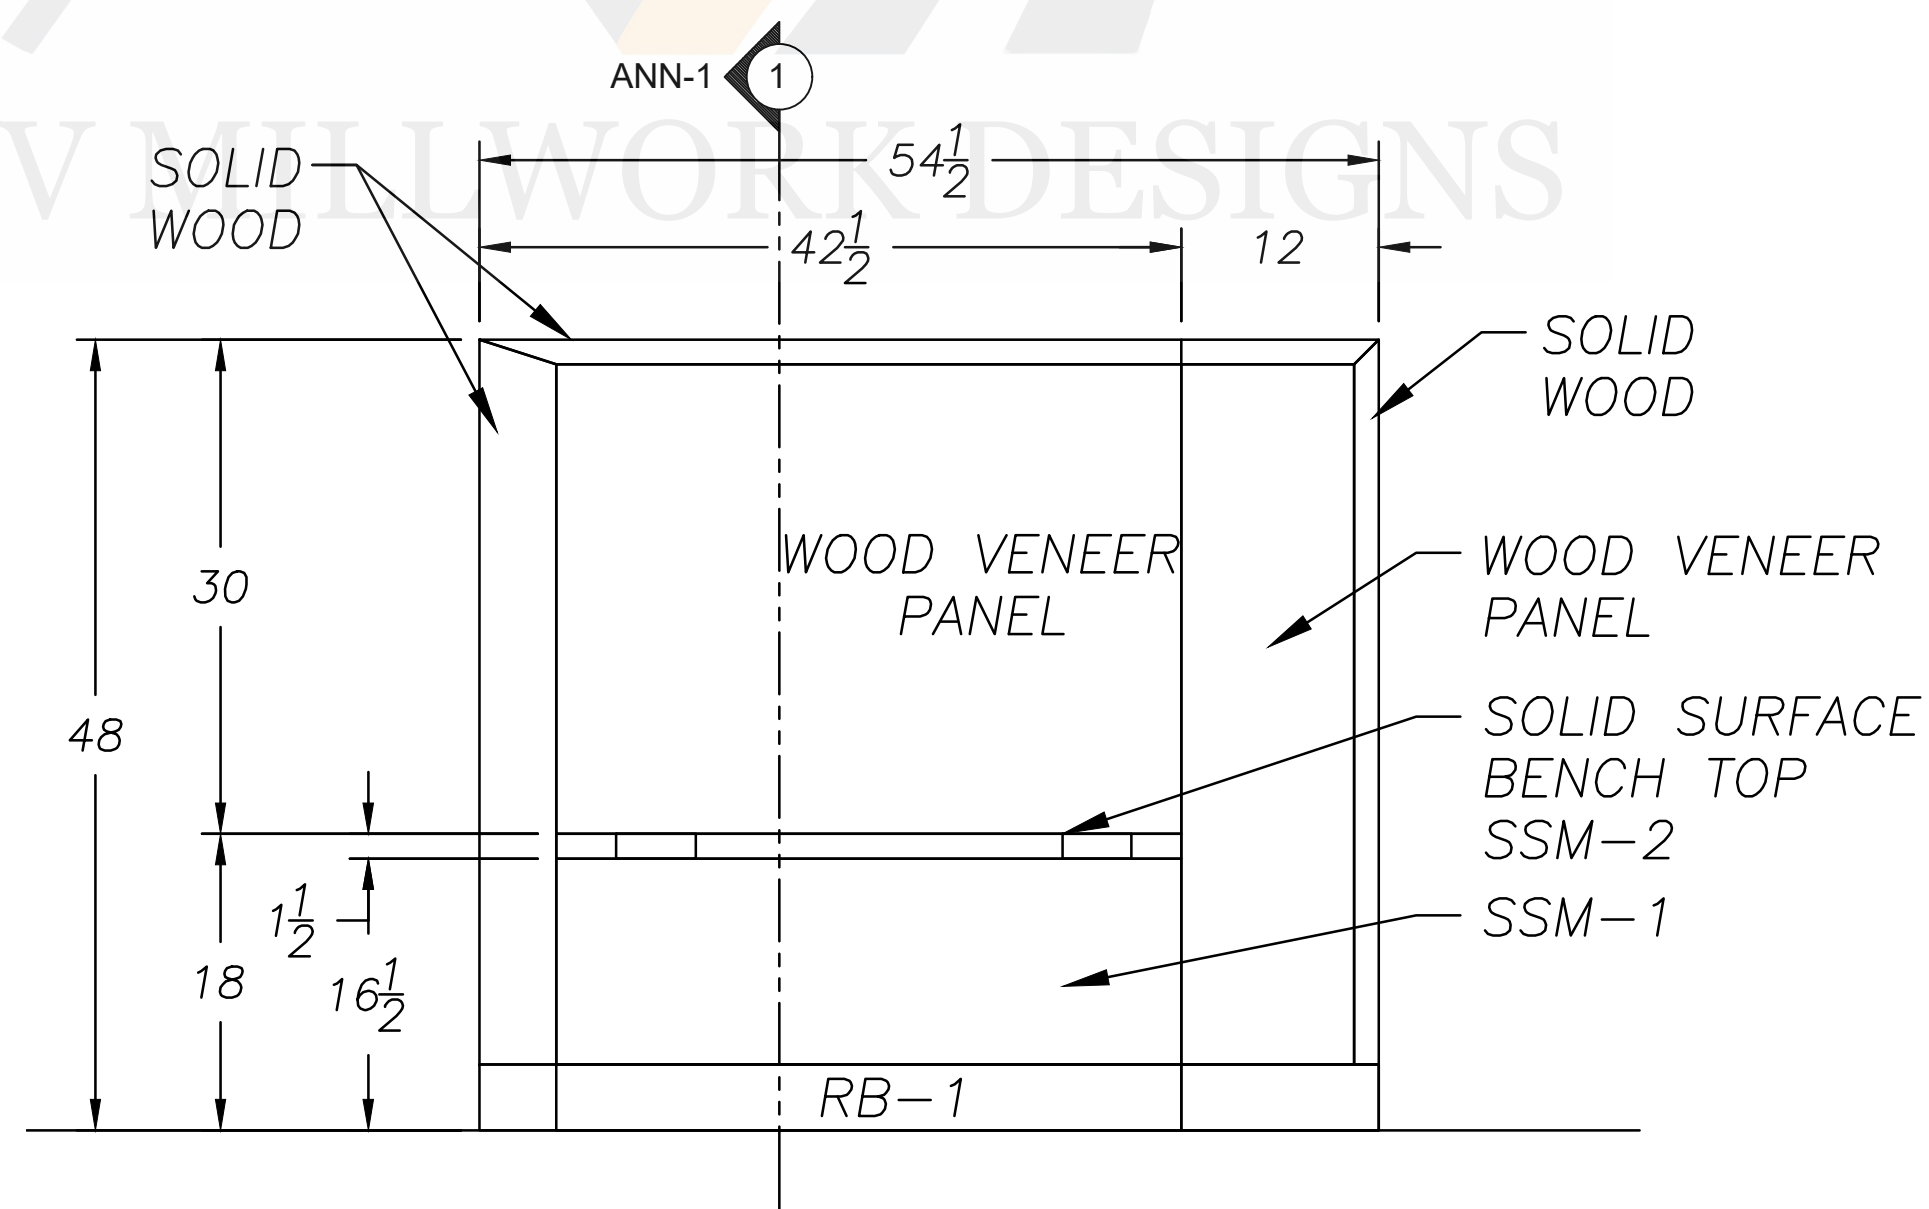


ELEVATION 2
SCALE: 1/2"=1'0"

VV MILLWORK DESIGNS


FIELD VERIFY ALL DIMENSIONS

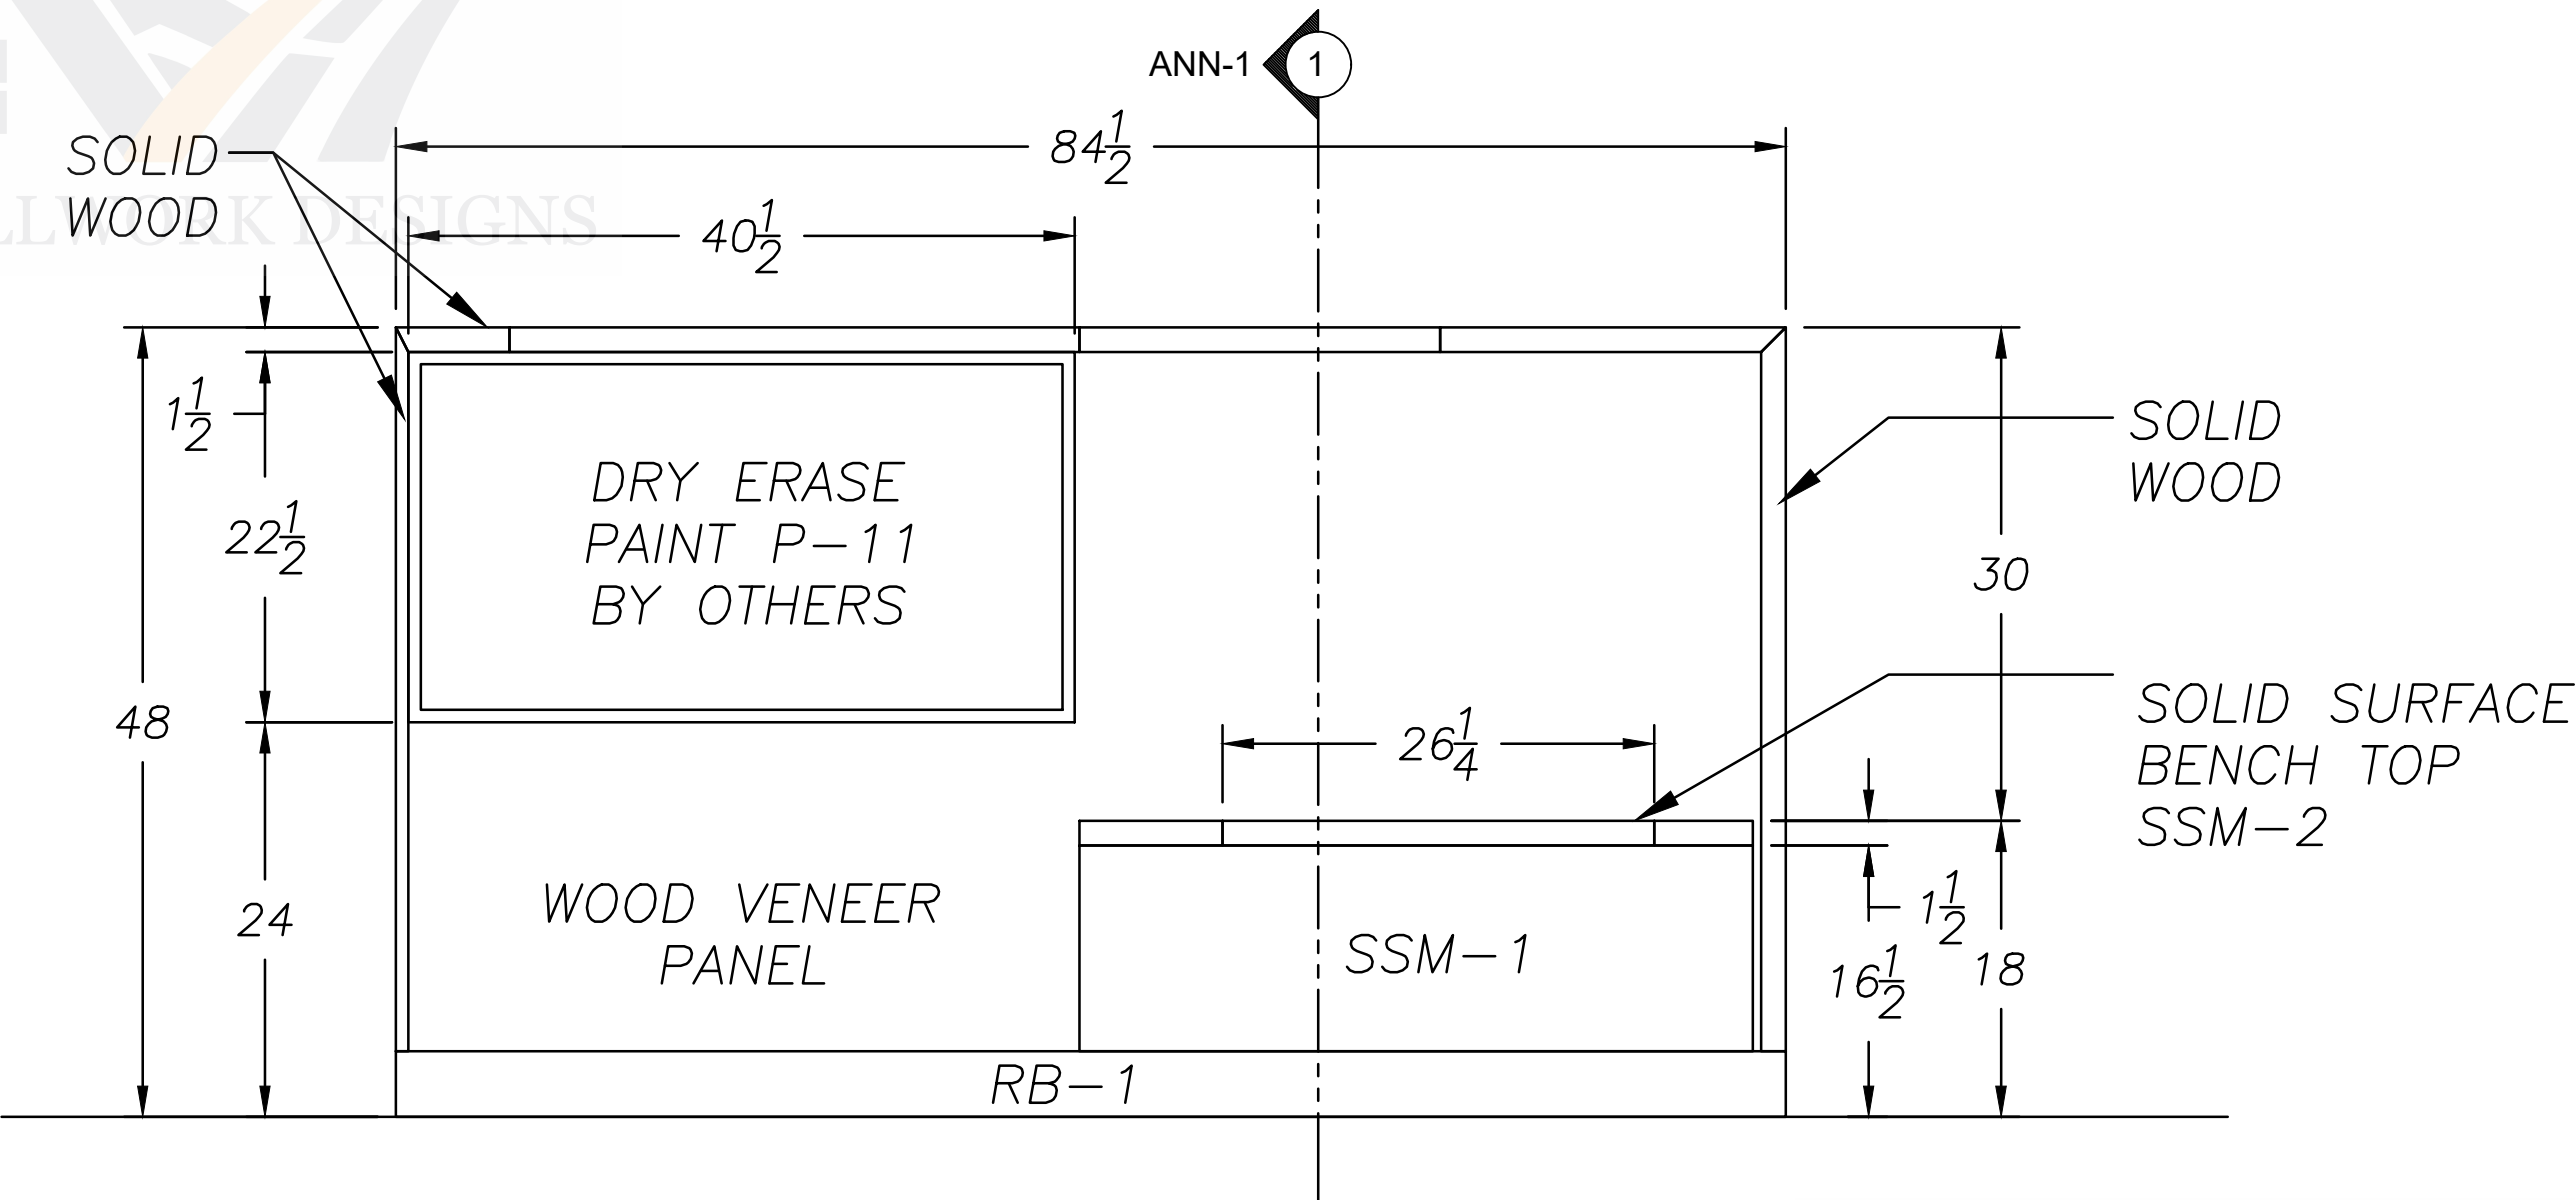

ELEVATION 3
SCALE: 1/2"=1'0"

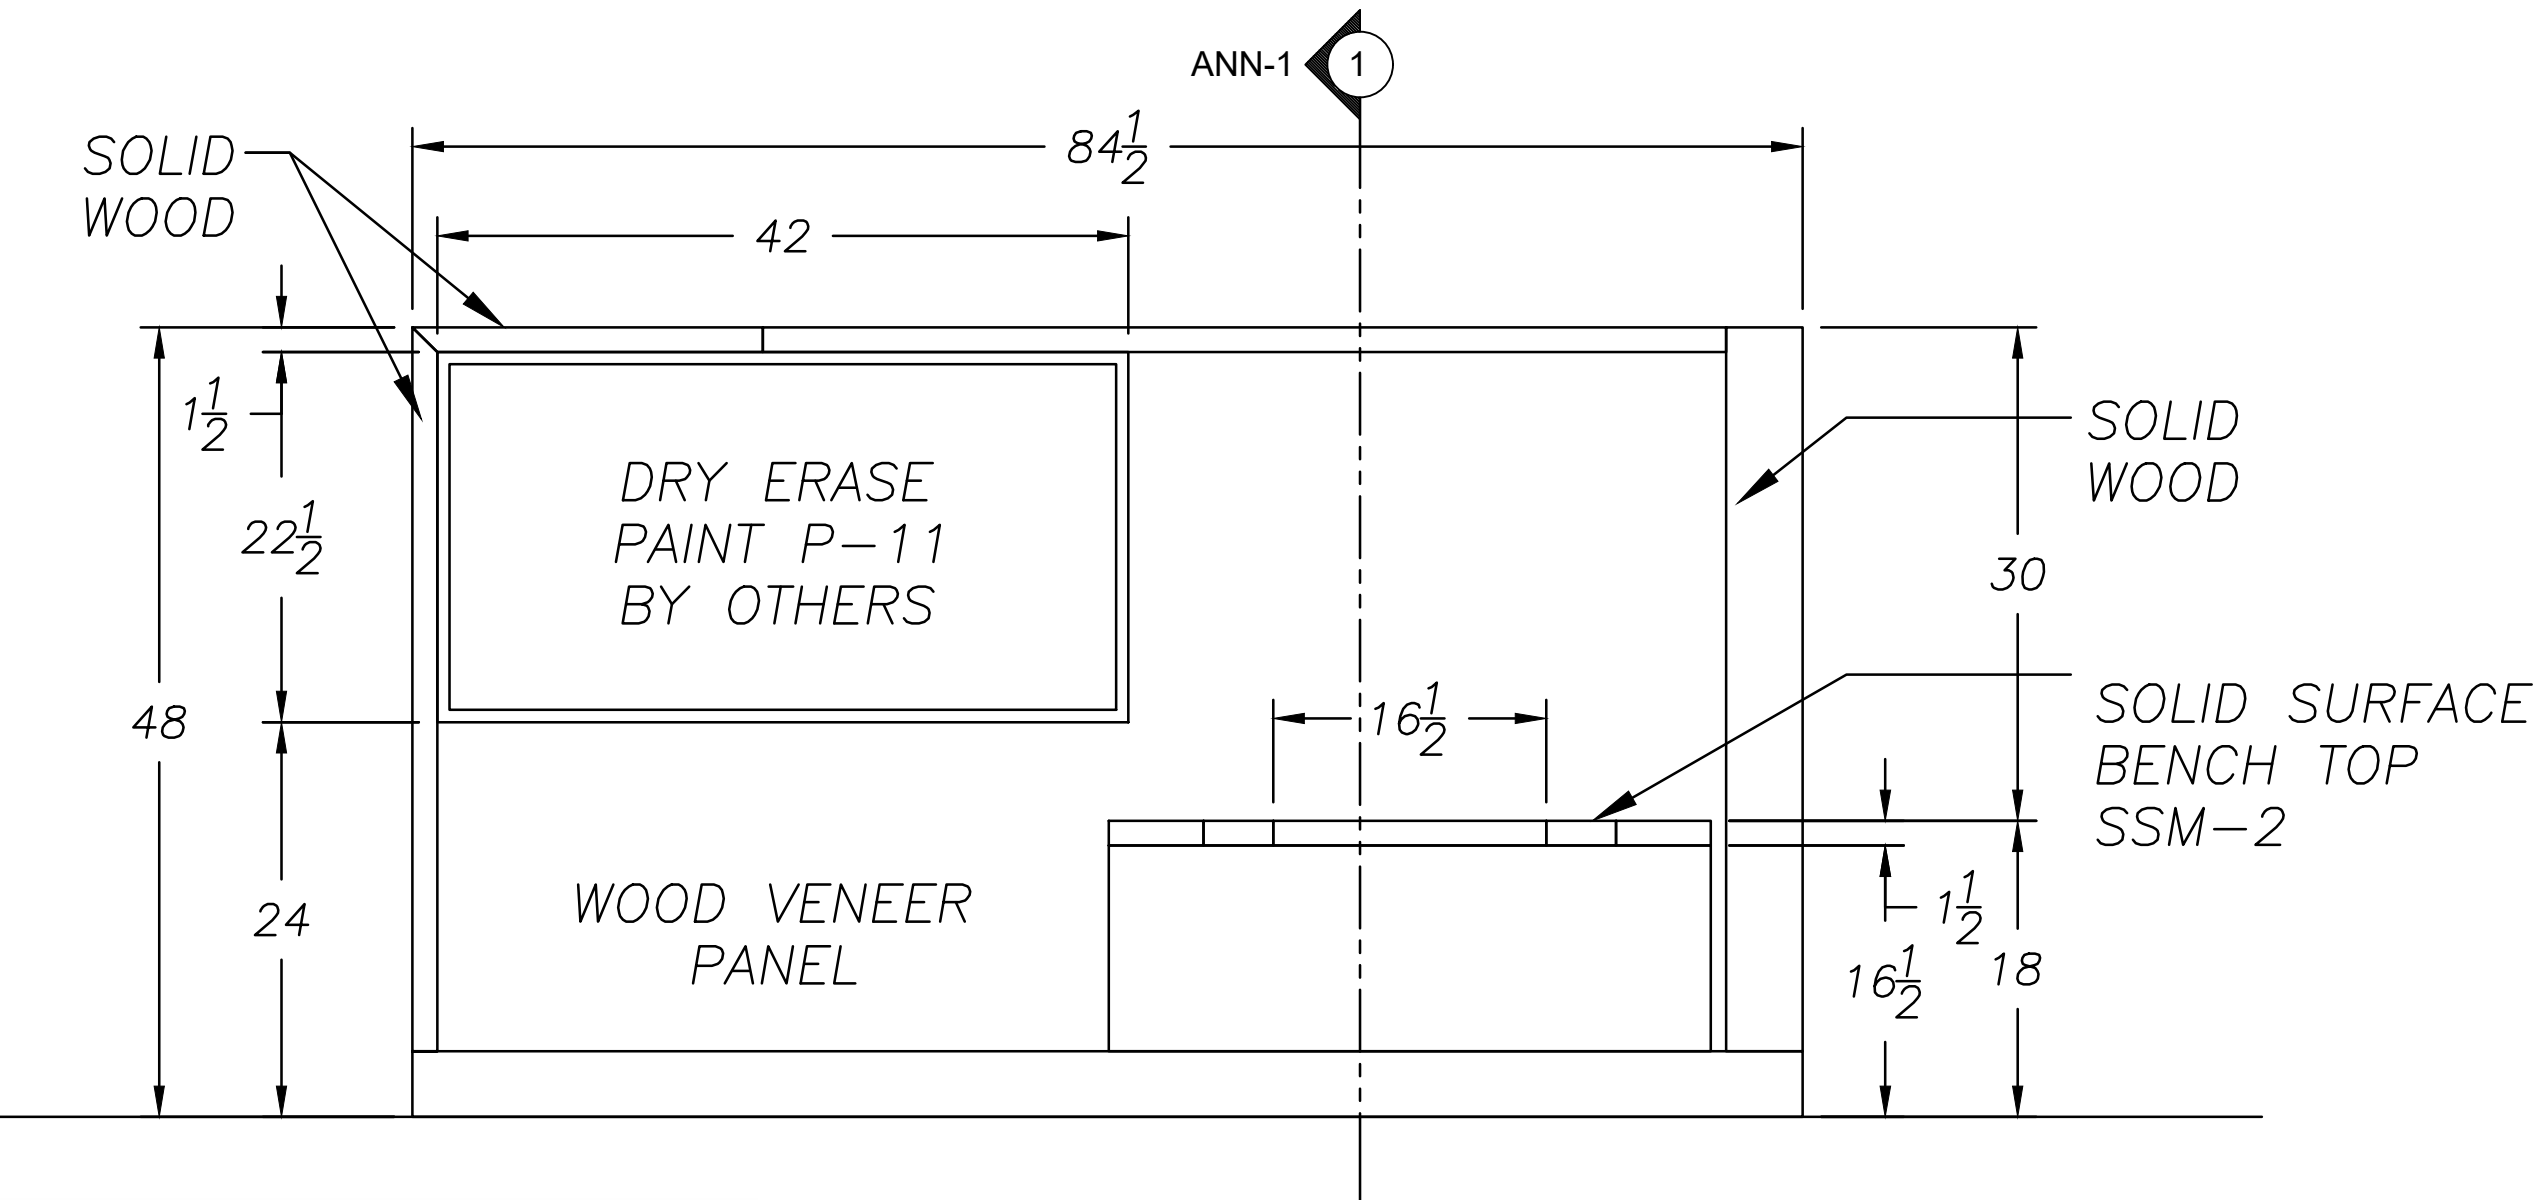

ELEVATION 4
SCALE: 1/2"=1'0"


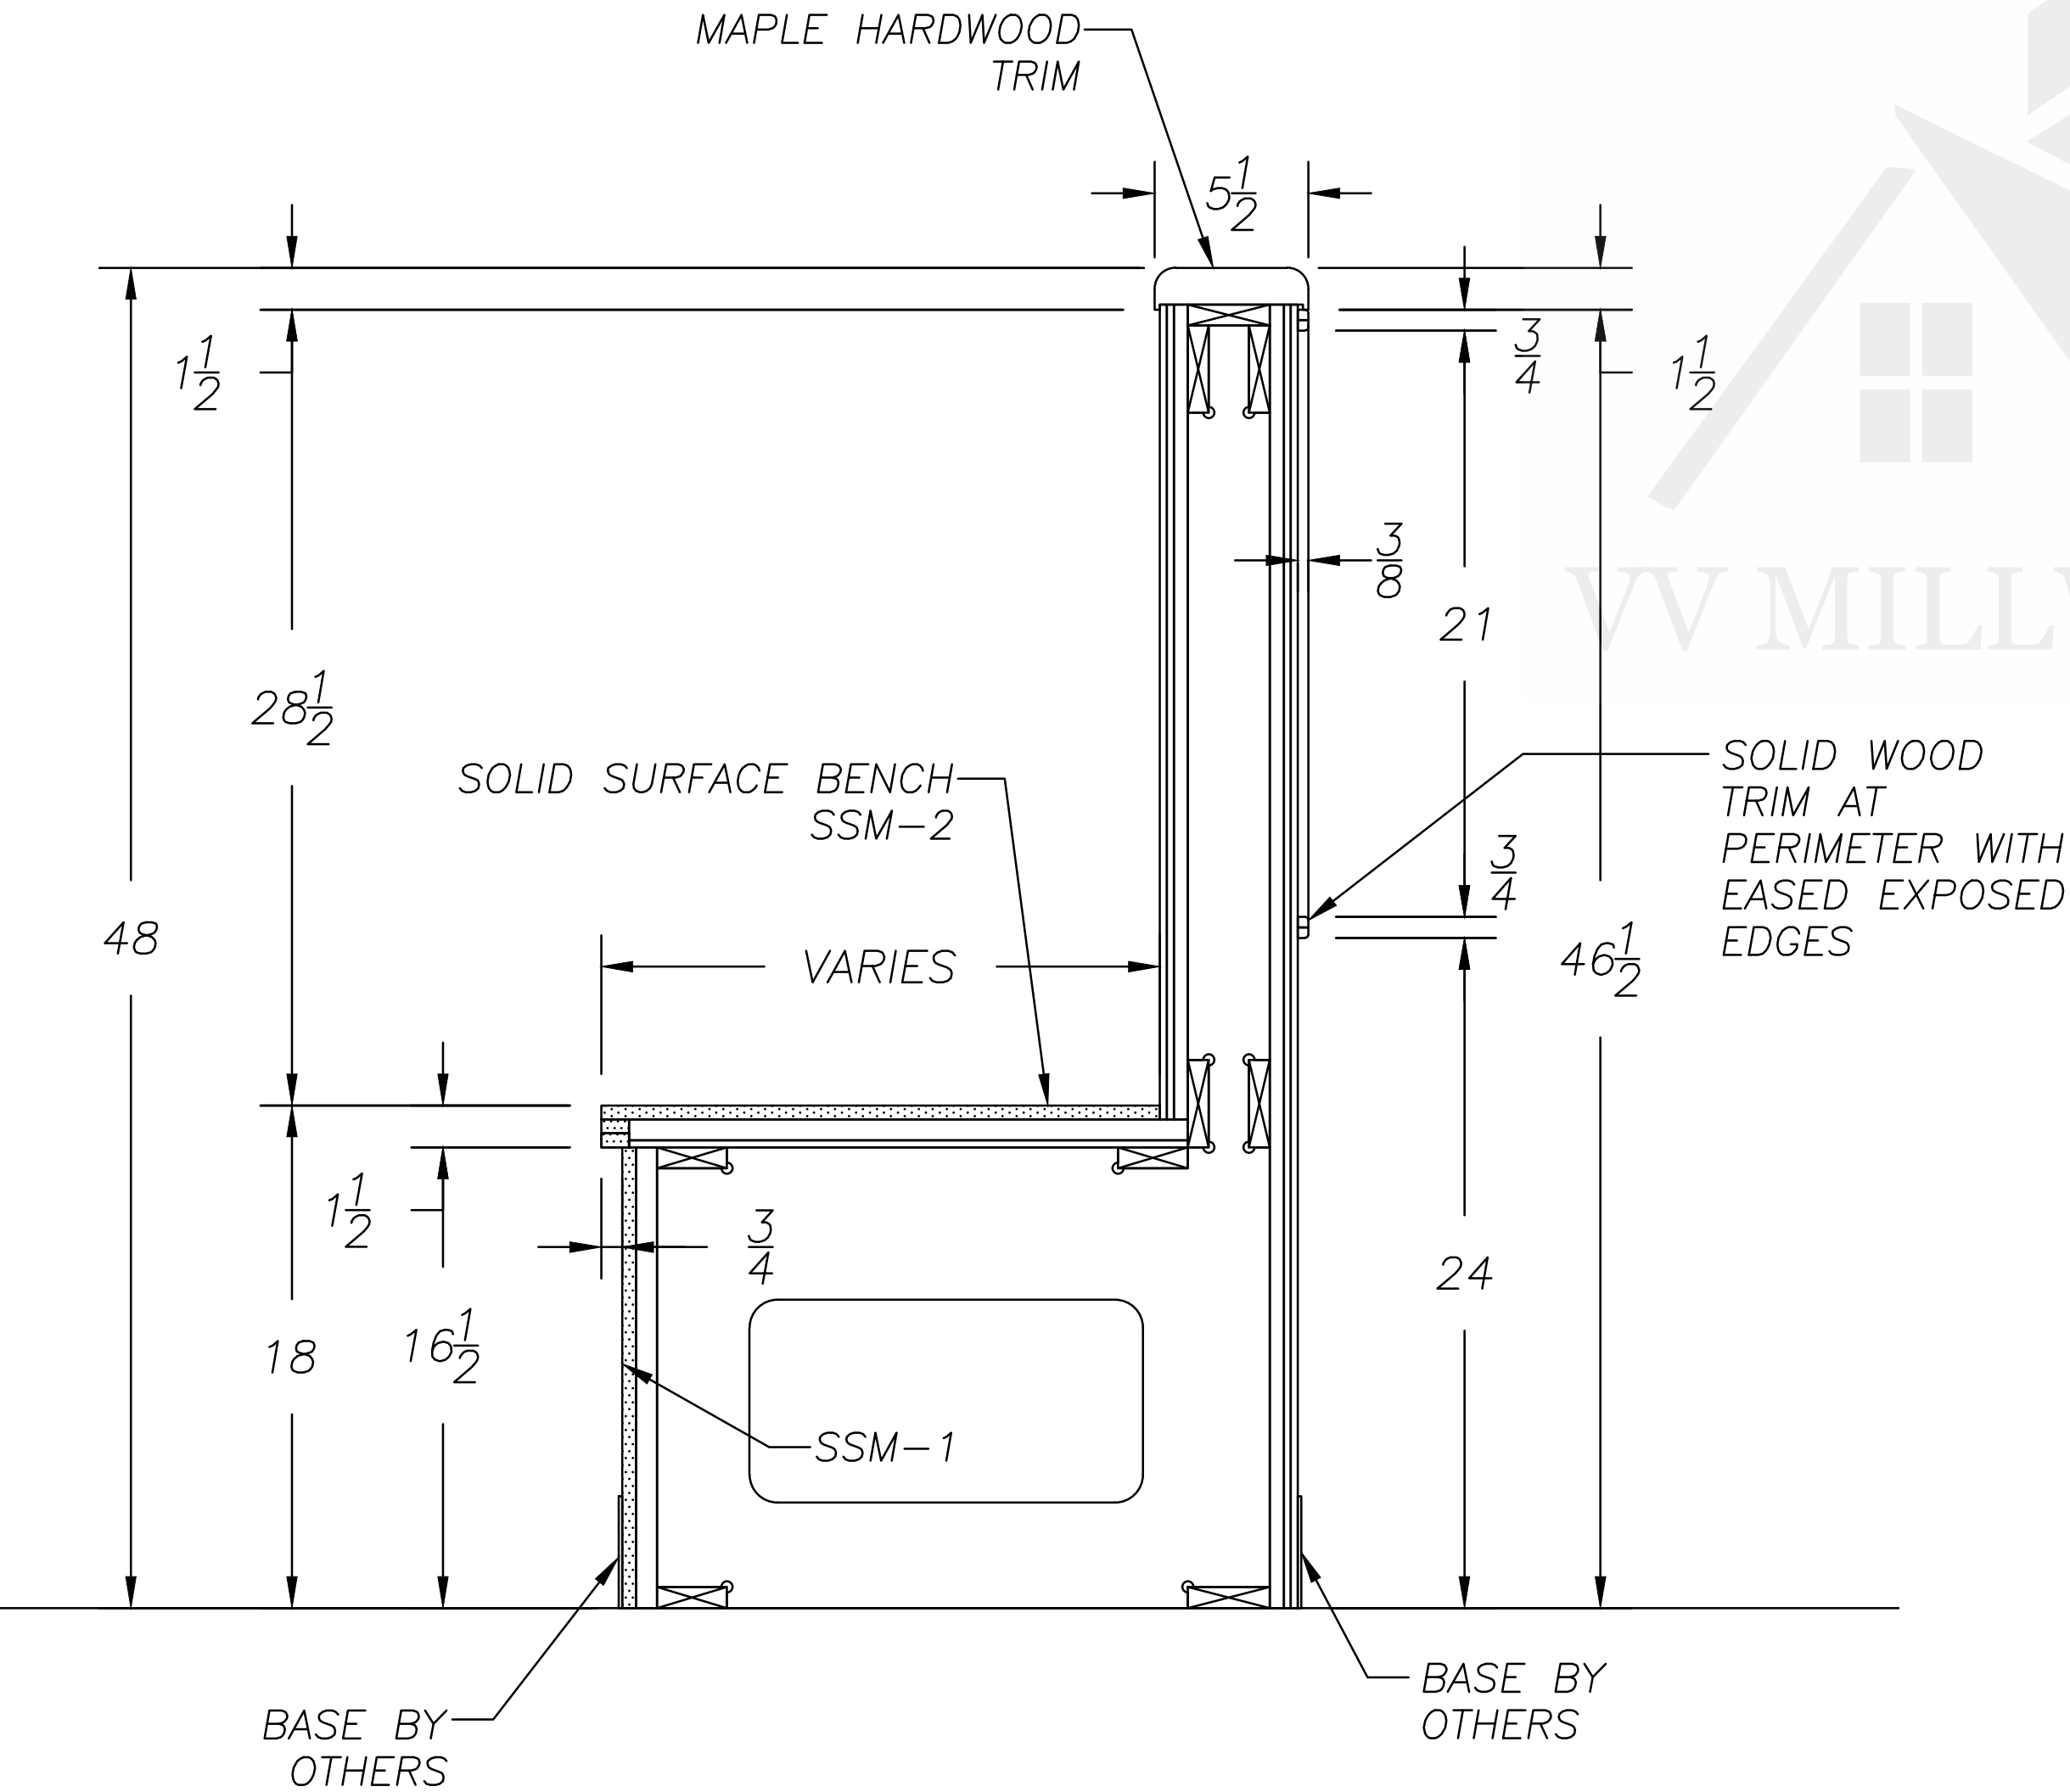


SECTION 1
SCALE: 1"=1'0"




FIELD VERIFY ALL


VV MILLWORK DESIGNS

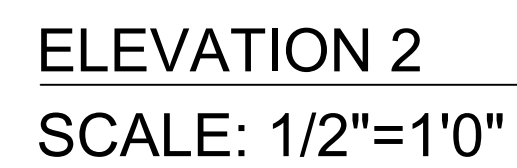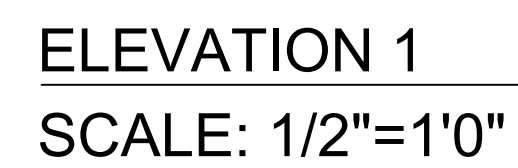


FIELD VERIFY ALL DIMENSIONS

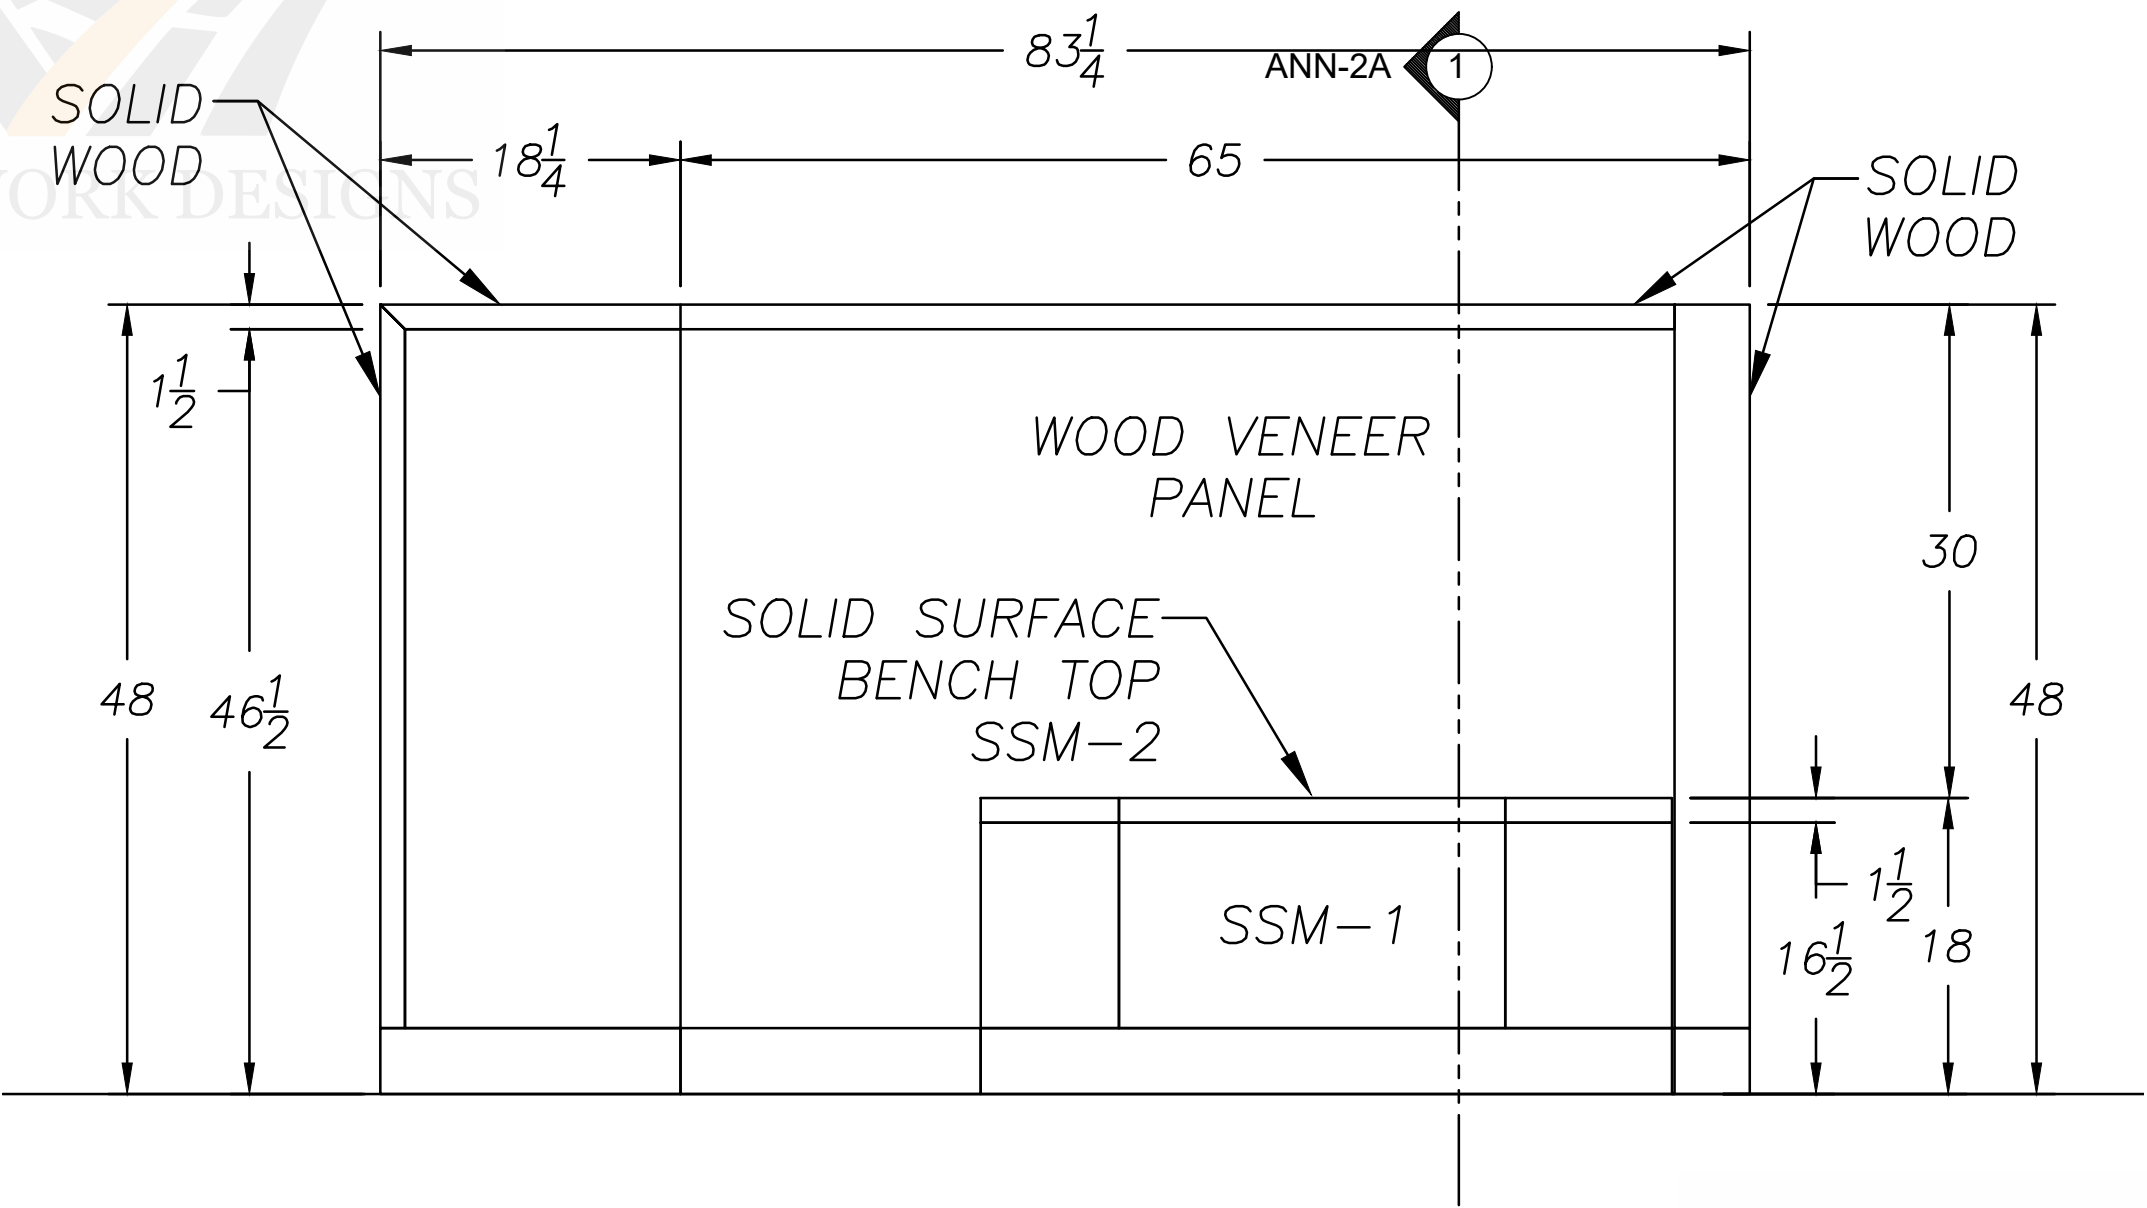

ELEVATION 3
SCALE: 1/2"=1'0"

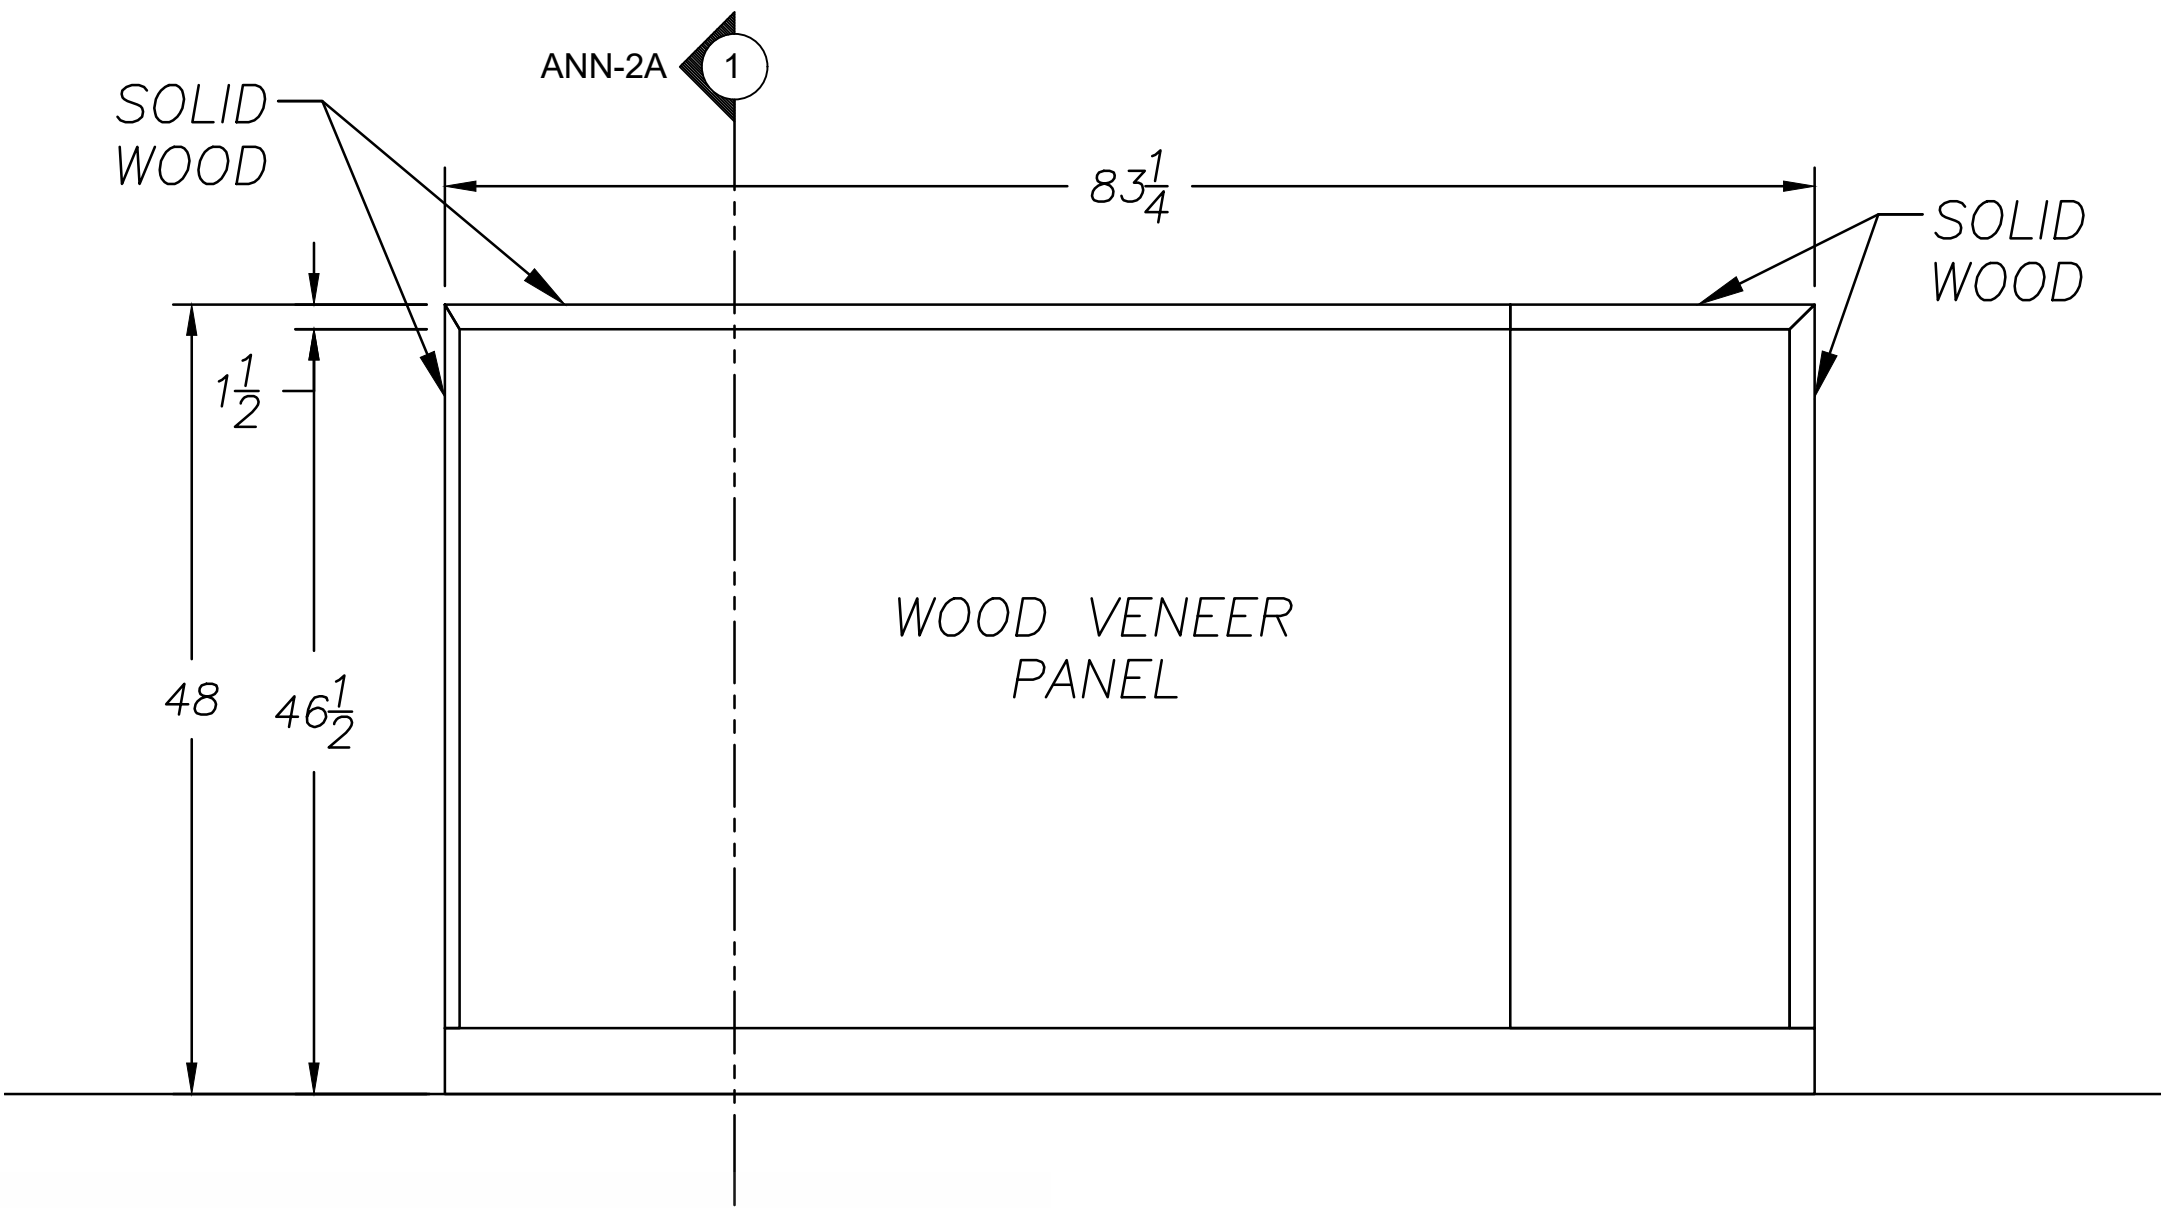


ELEVATION 4
SCALE: 1/2"=1'0"

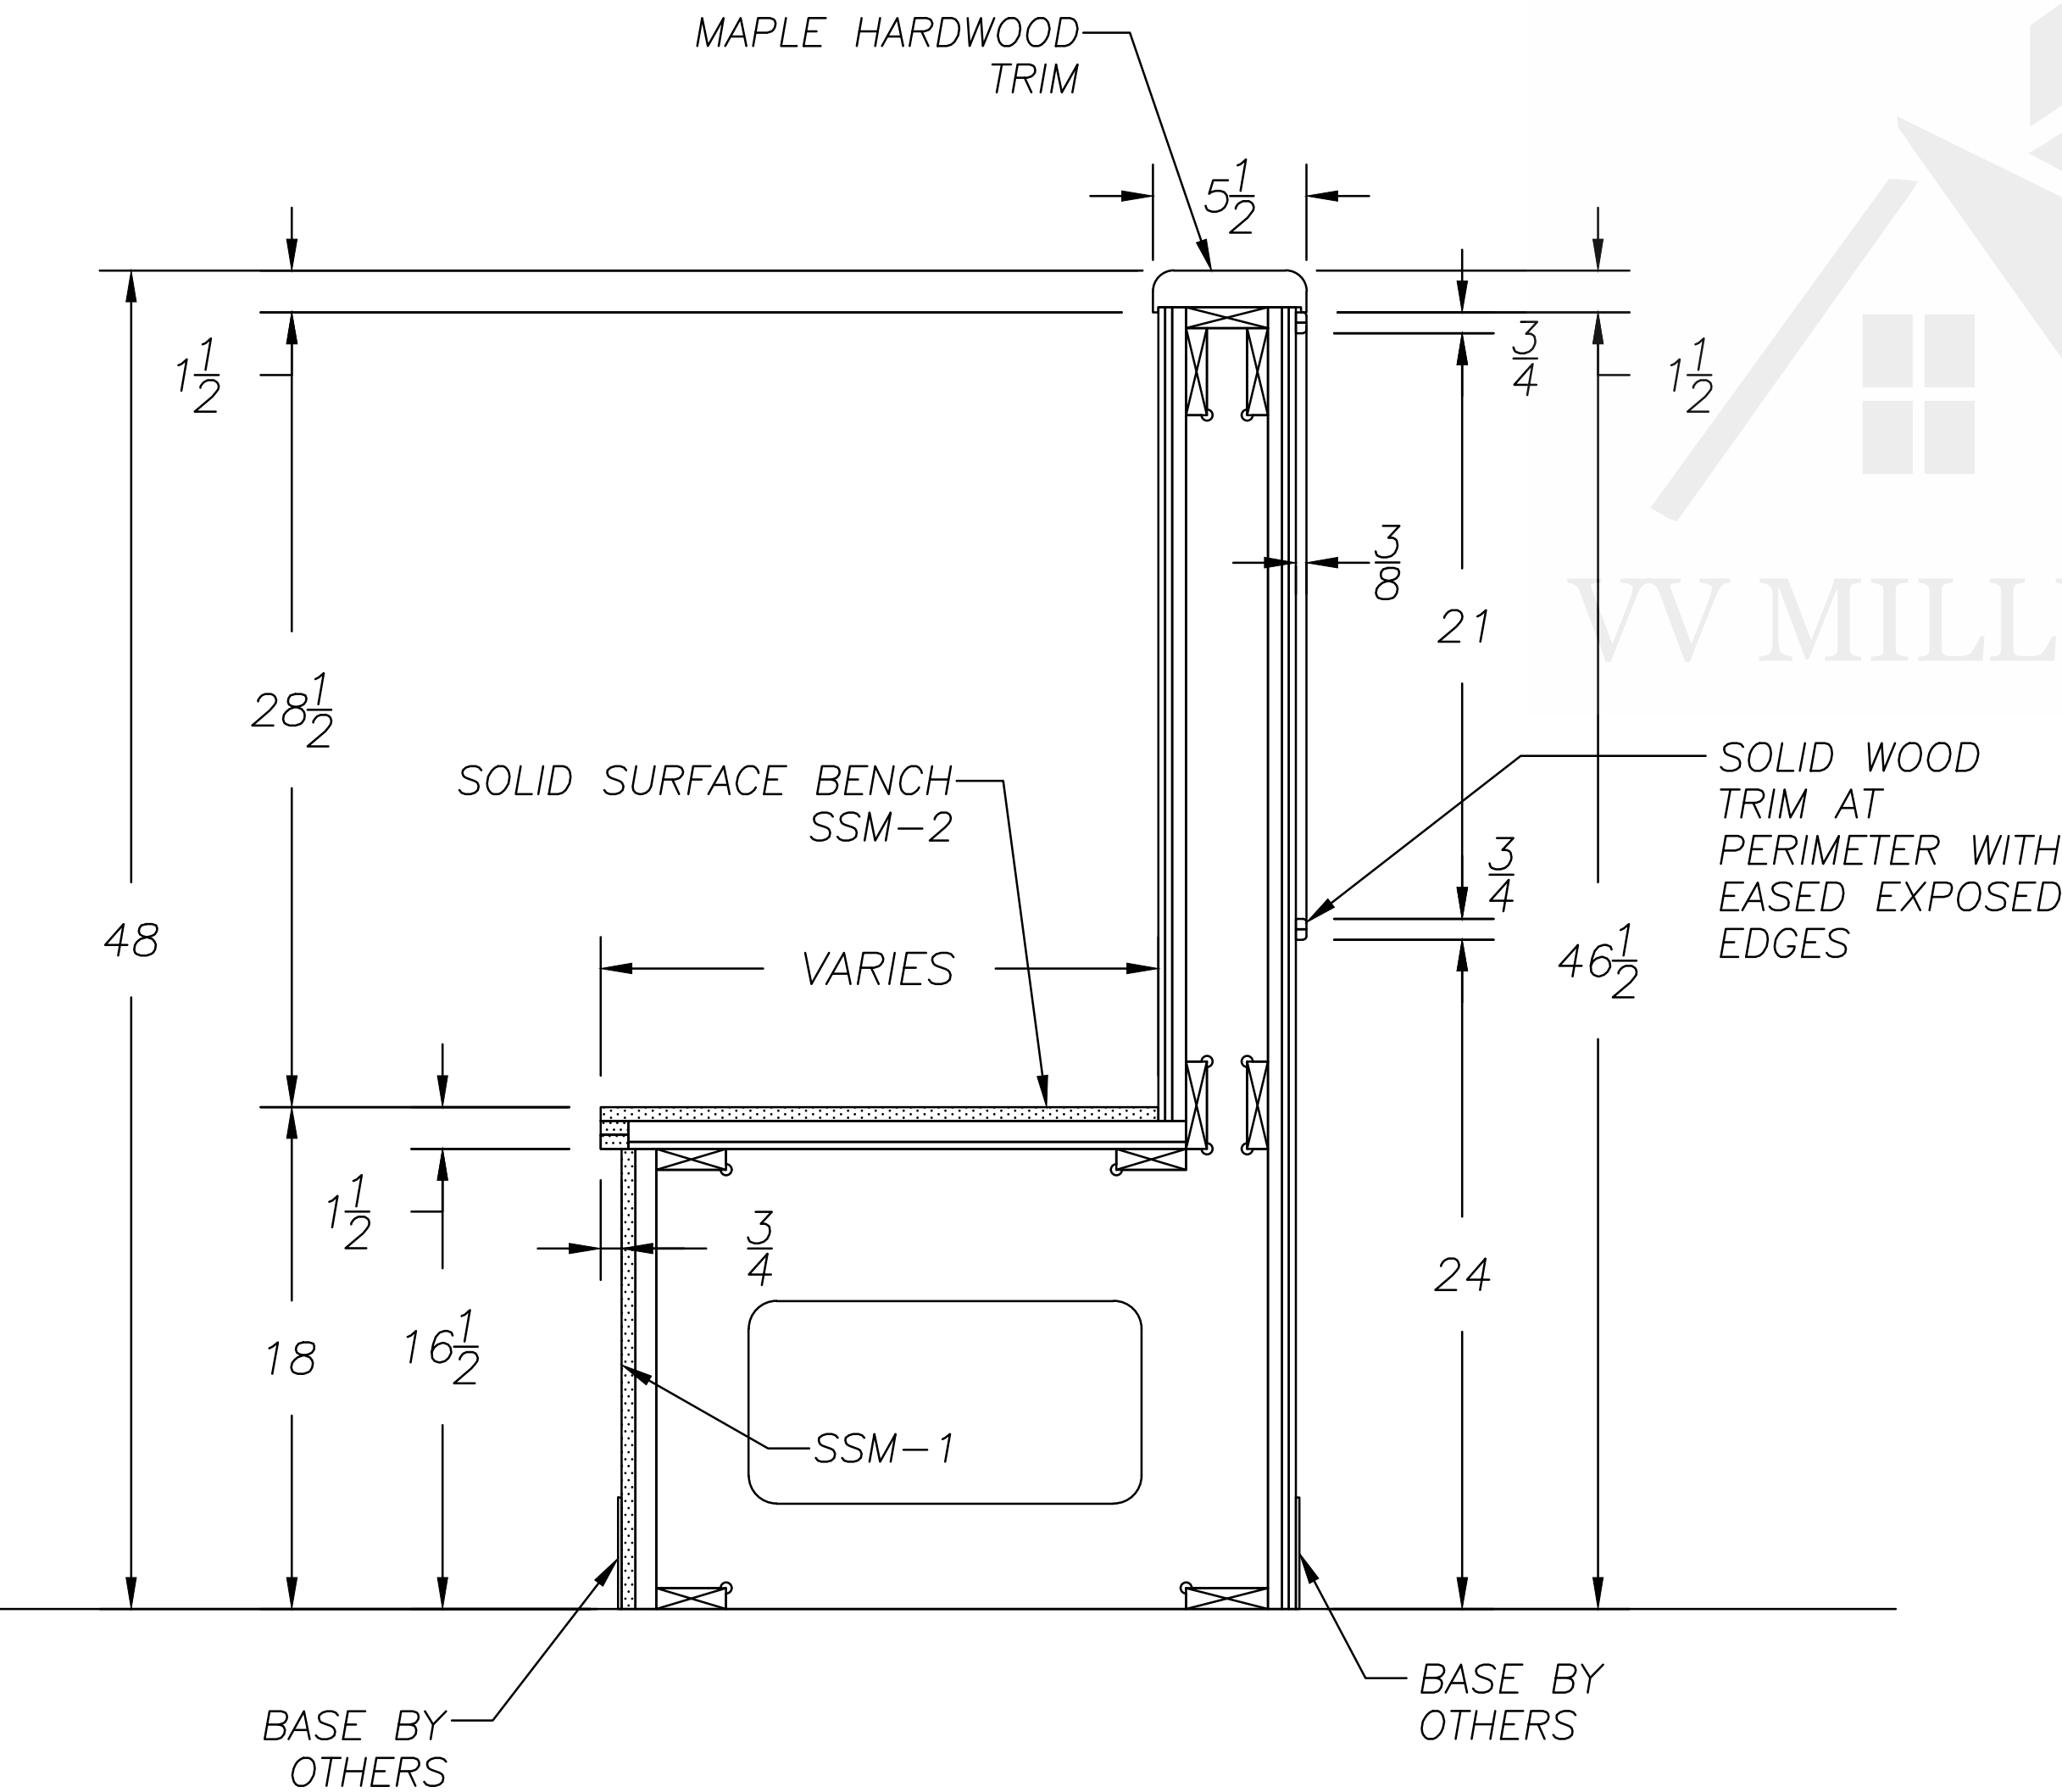


SECTION 1
SCALE: 1"=1'0"

FIELD VERIFY ALL DIMENSIONS


VV MILLWORK DESIGNS

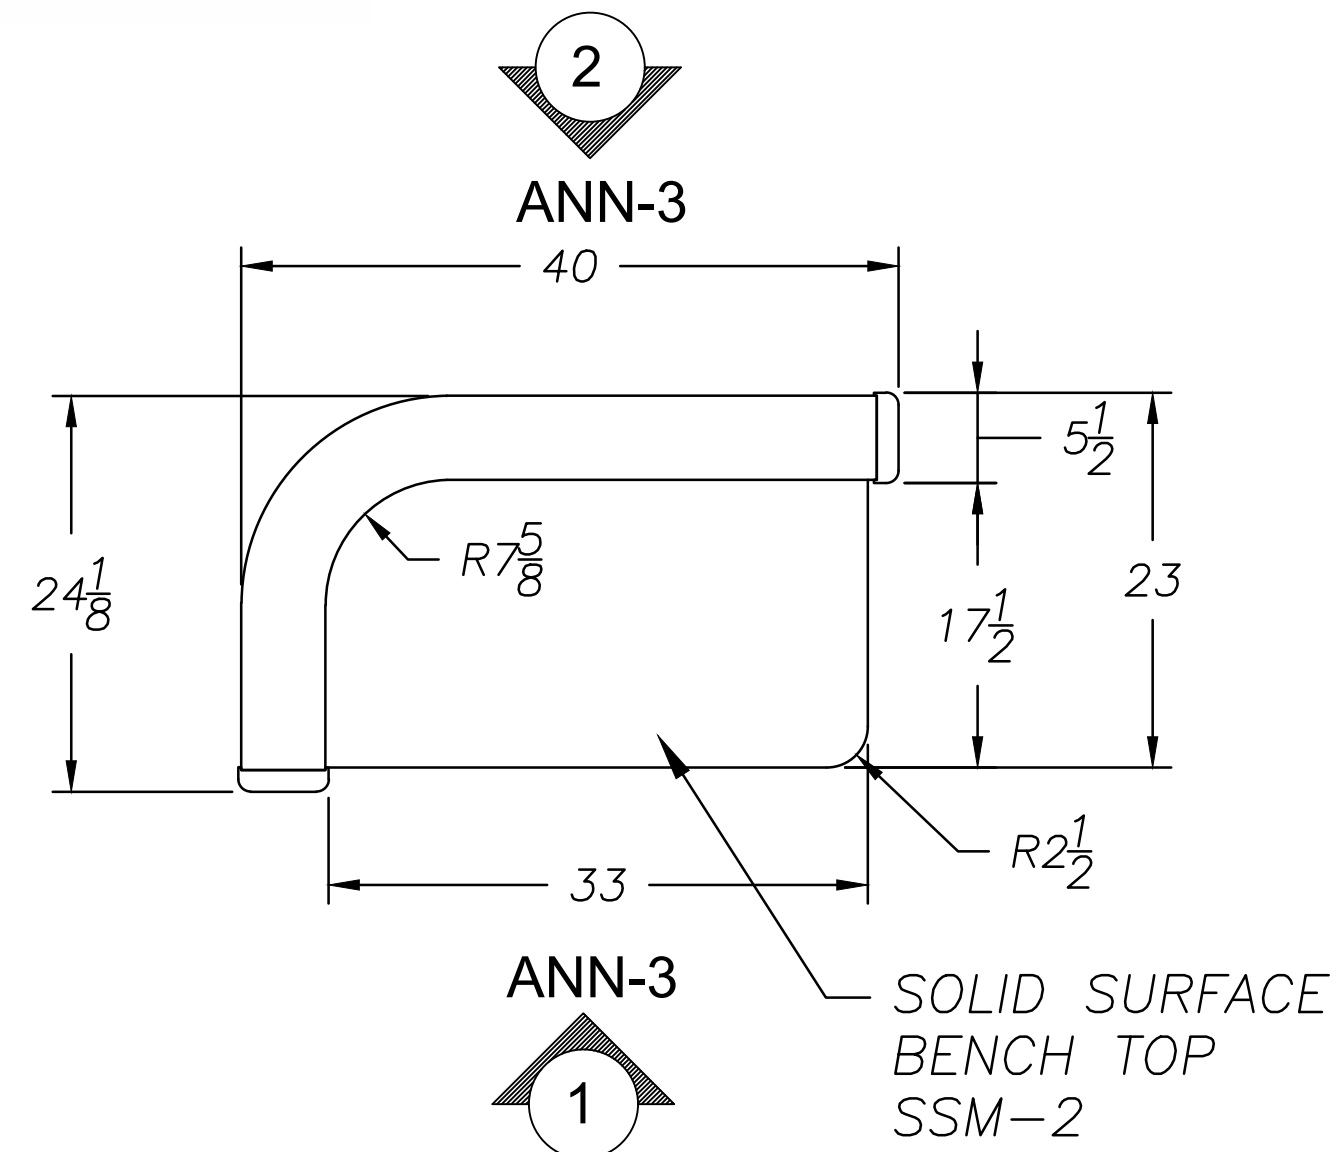


PLAN
SCALE: 1/2"=1'0"

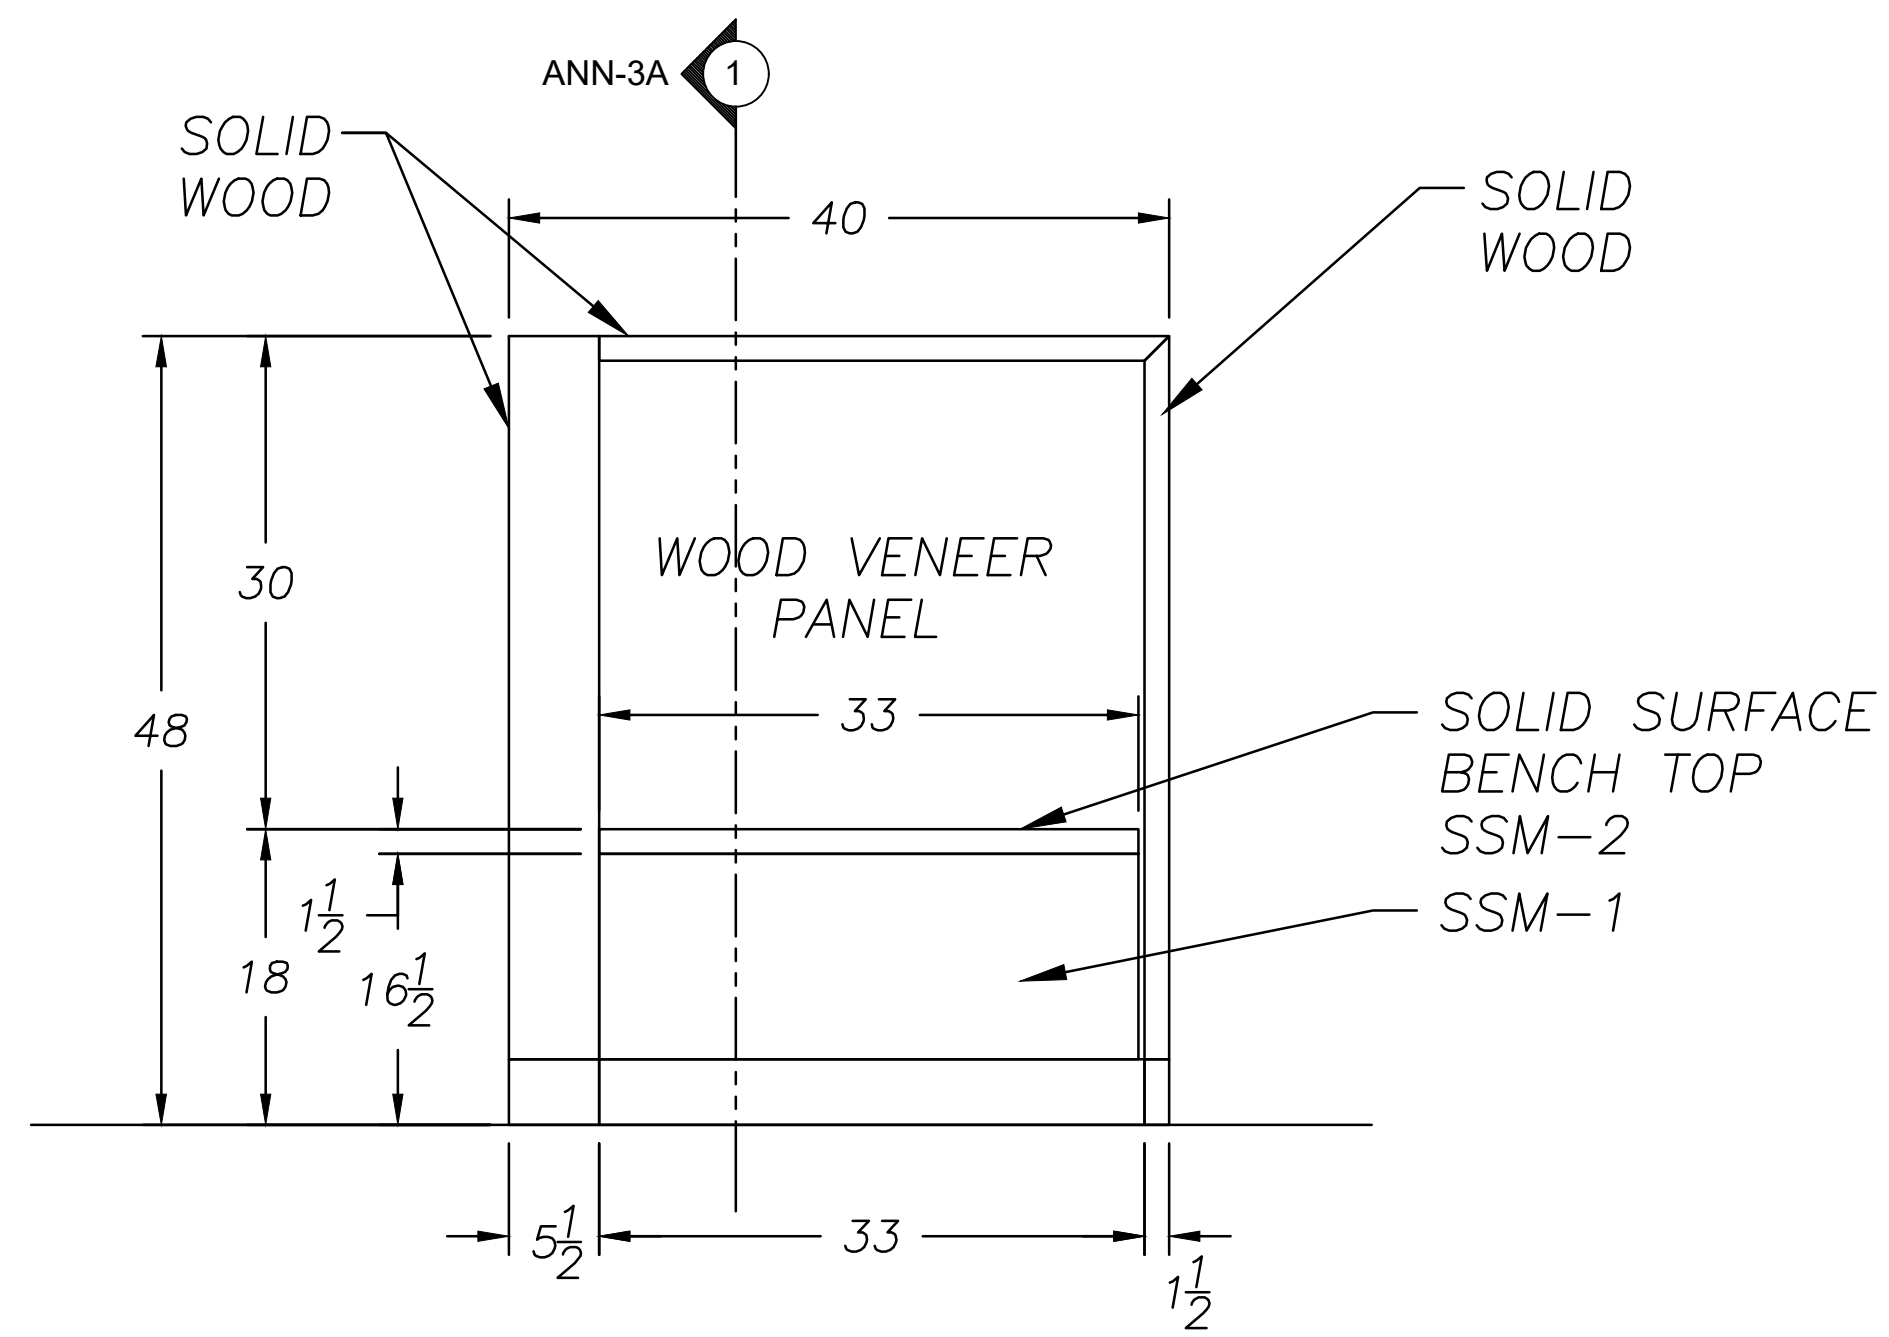


ELEVATION 1
SCALE: 1/2"=1'0"

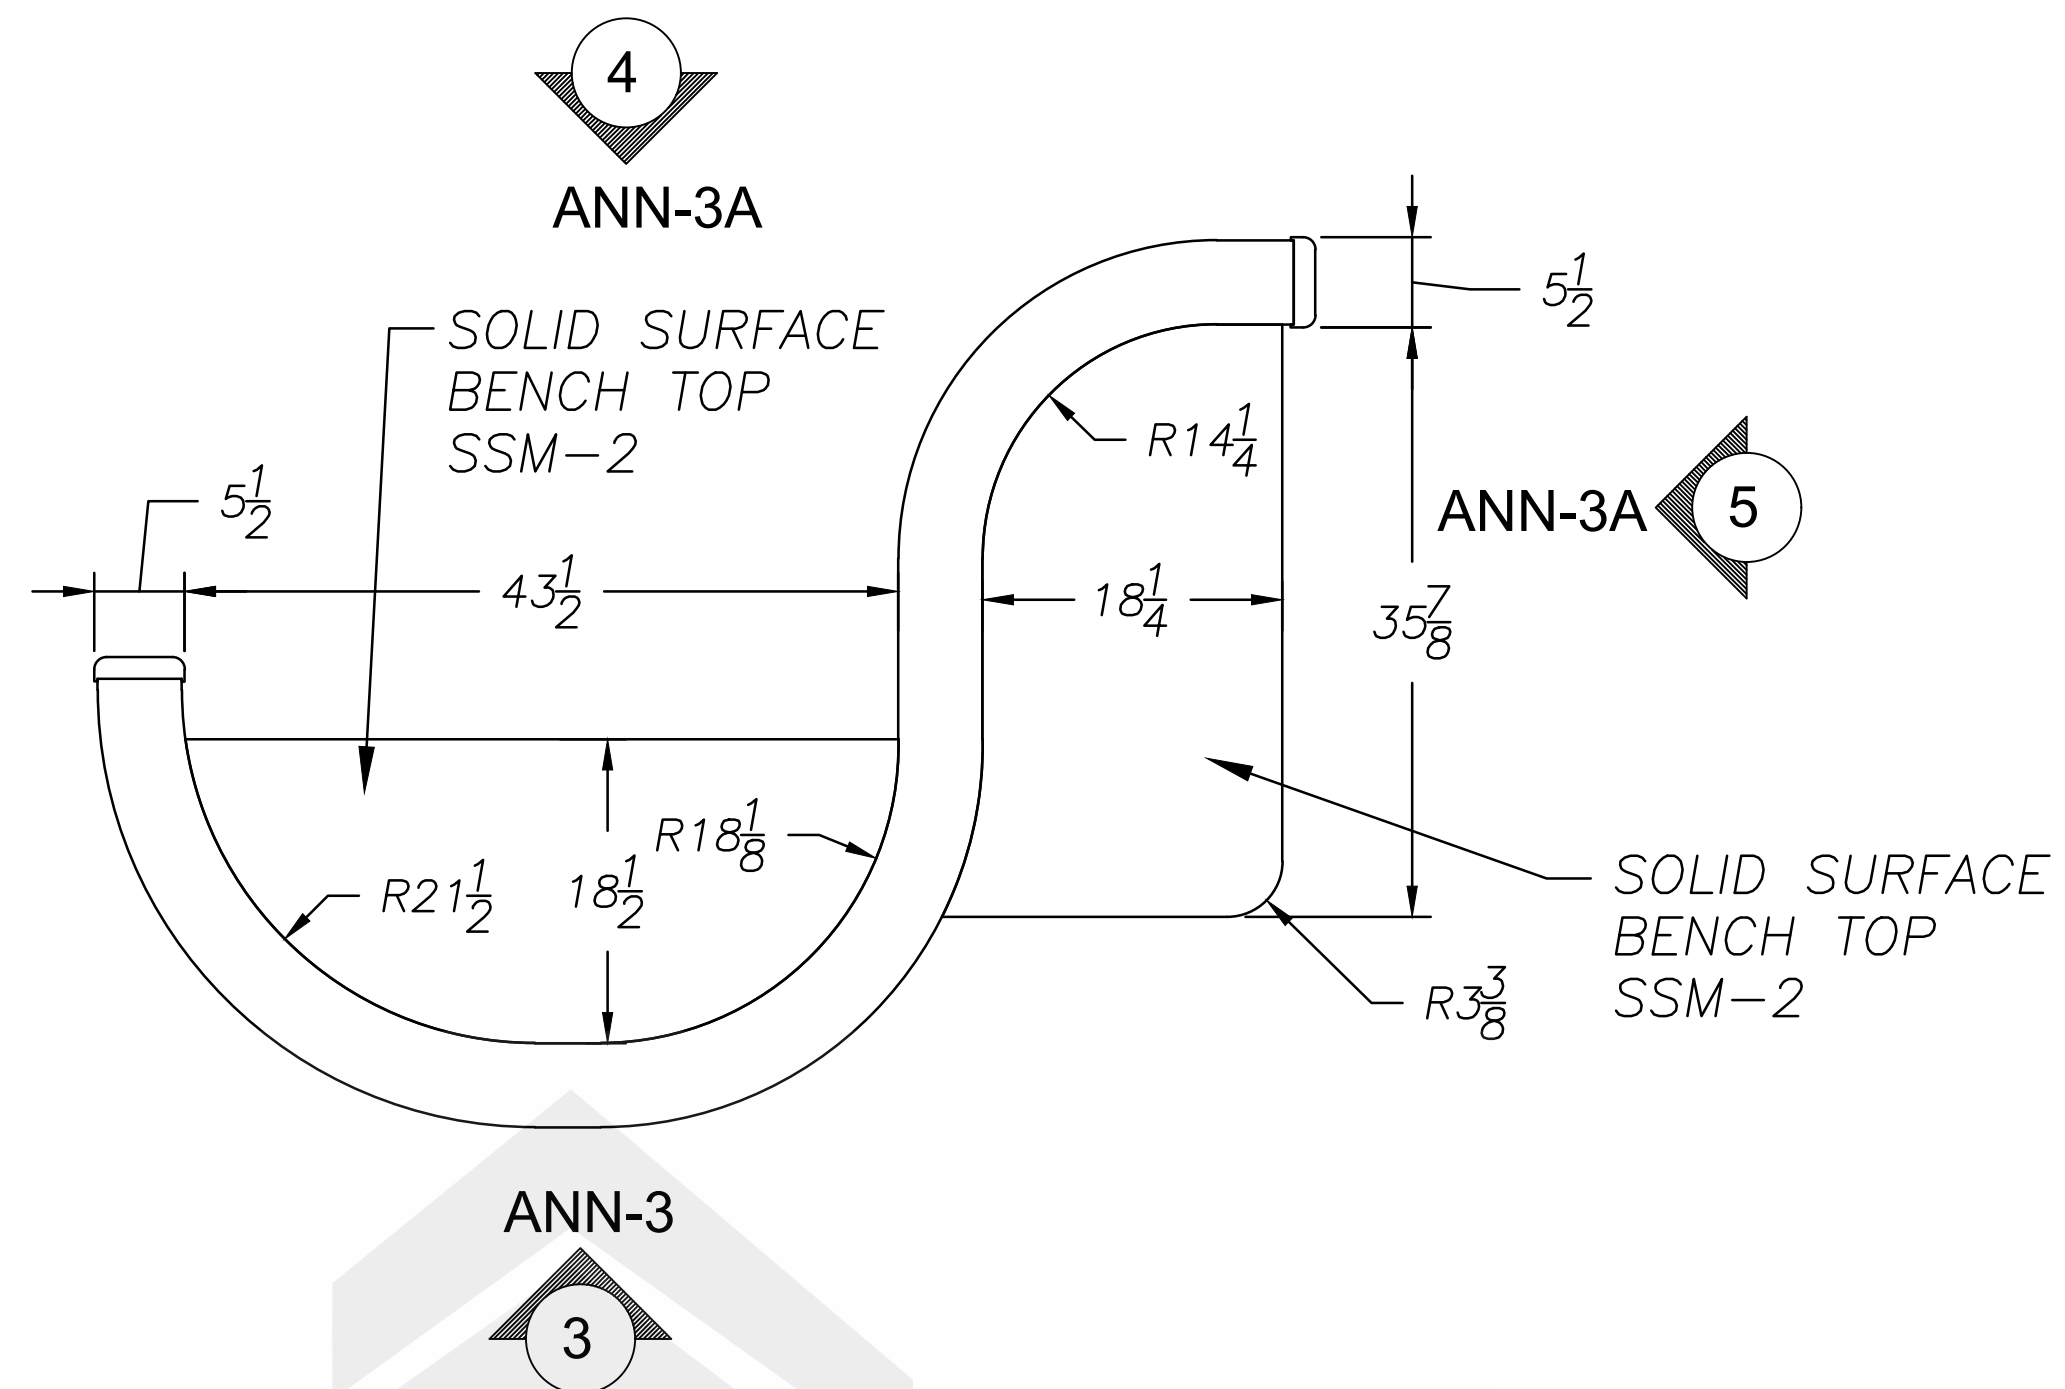

PLAN
SCALE: 1/2"=1'0"

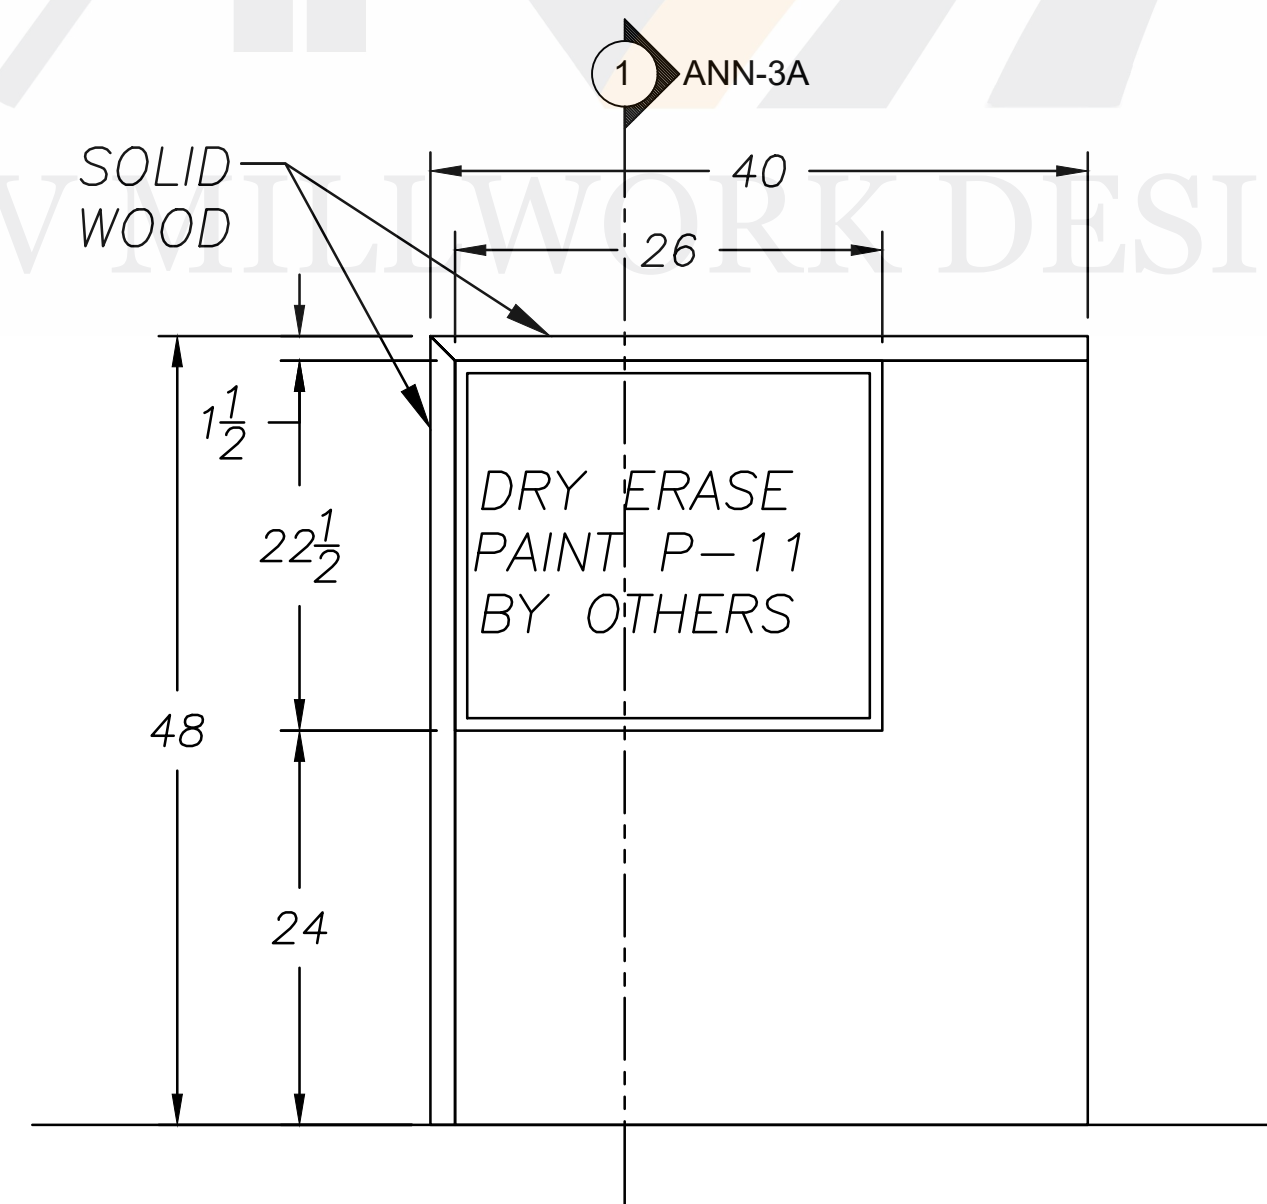

ELEVATION 2
SCALE: 1/2"=1'0"

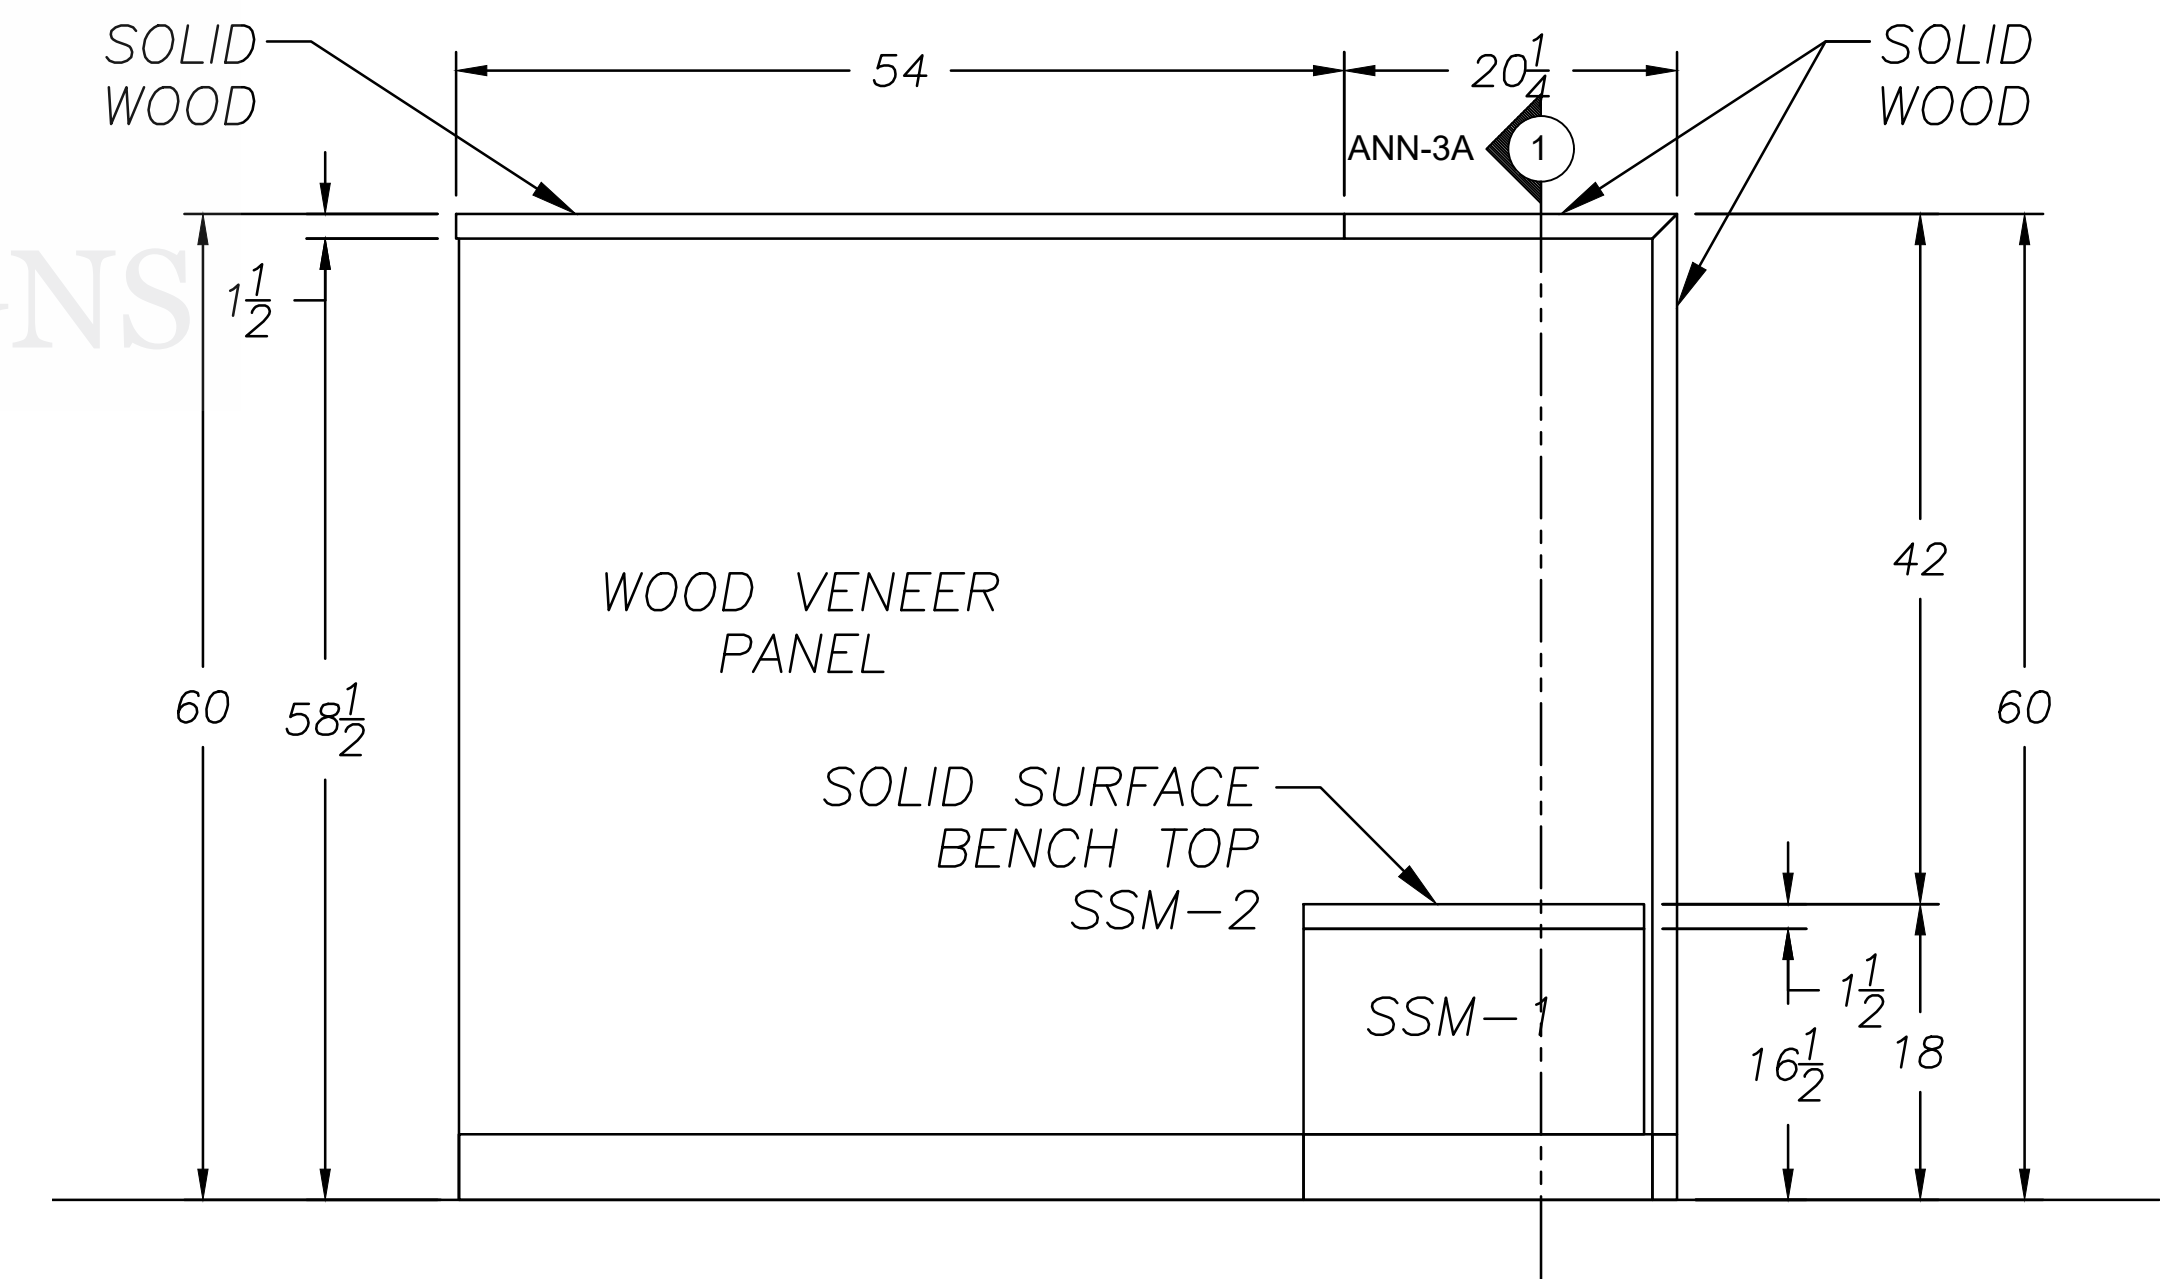

ELEVATION 3
SCALE: 1/2"=1'0"



VV MILLWORK DESIGNS




FIELD VERIFY ALL

2


VV MILLWORK DESIGN

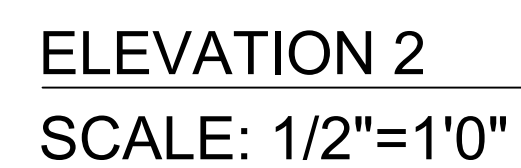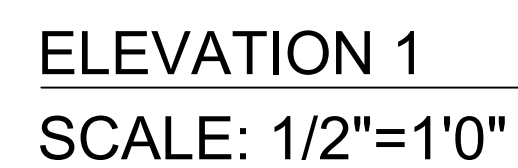


FIELD VERIFY ALL DIMENSIONS

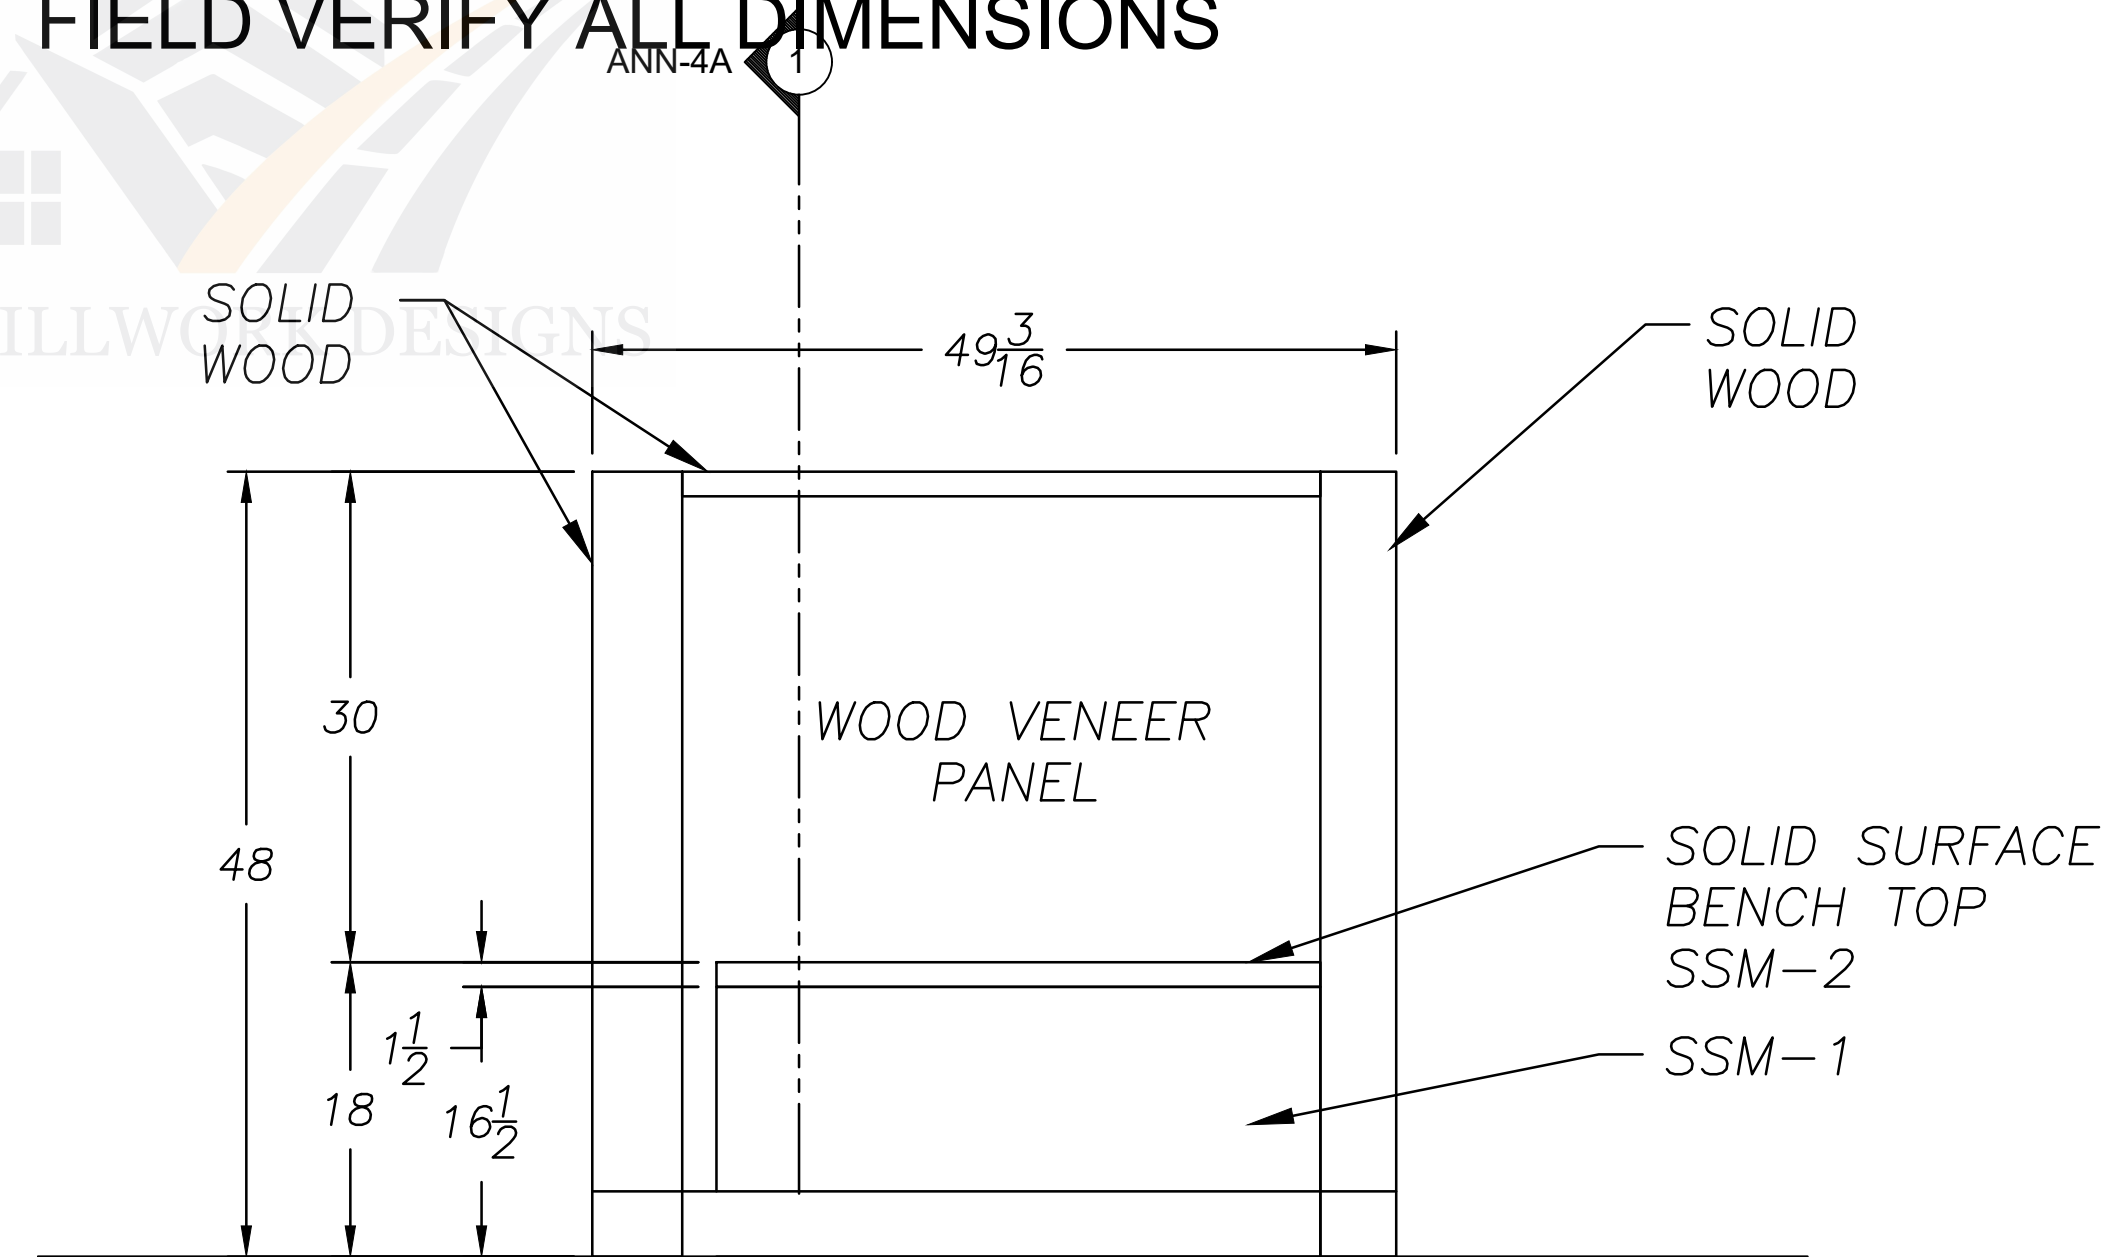


ELEVATION 4
SCALE: 1/2"=1'0"

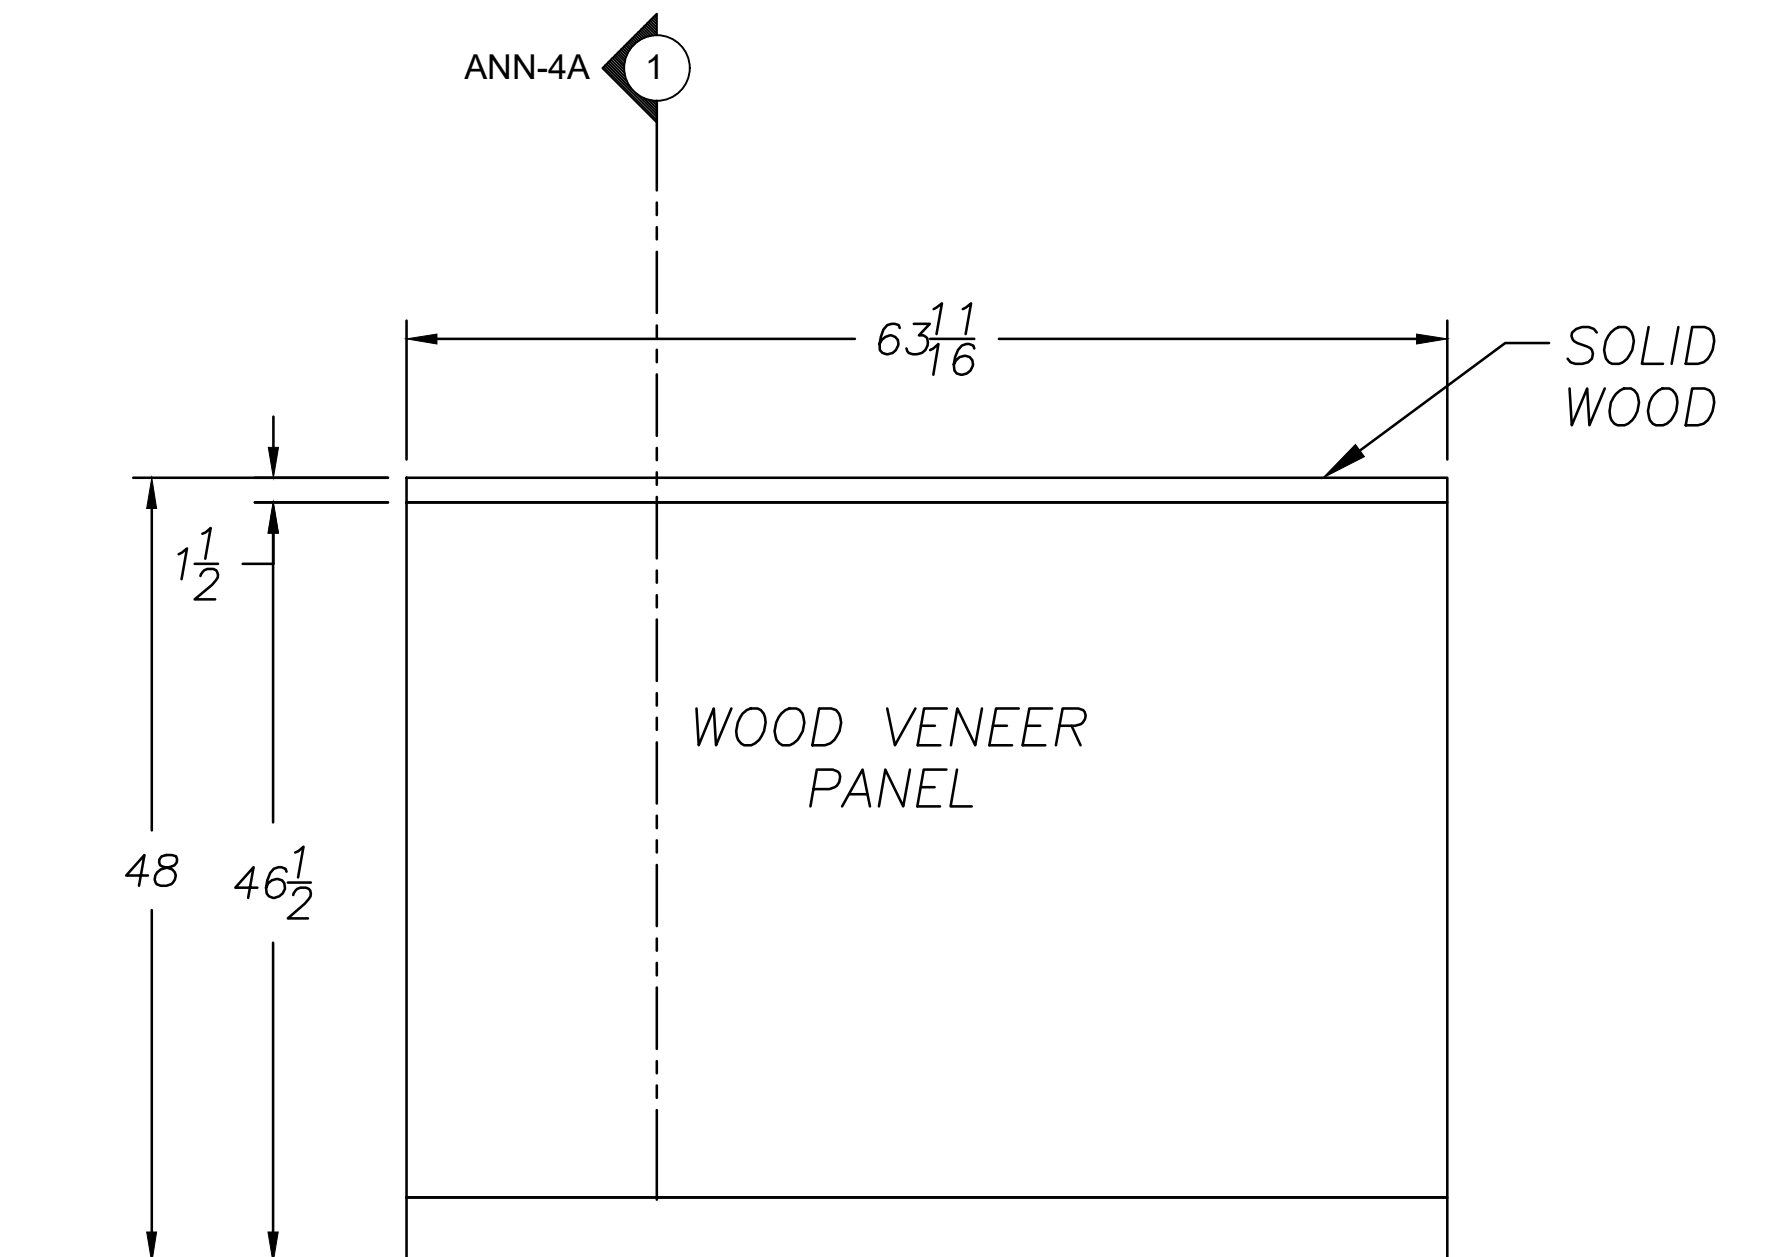

ELEVATION 5
SCALE: 1/2"=1'0"

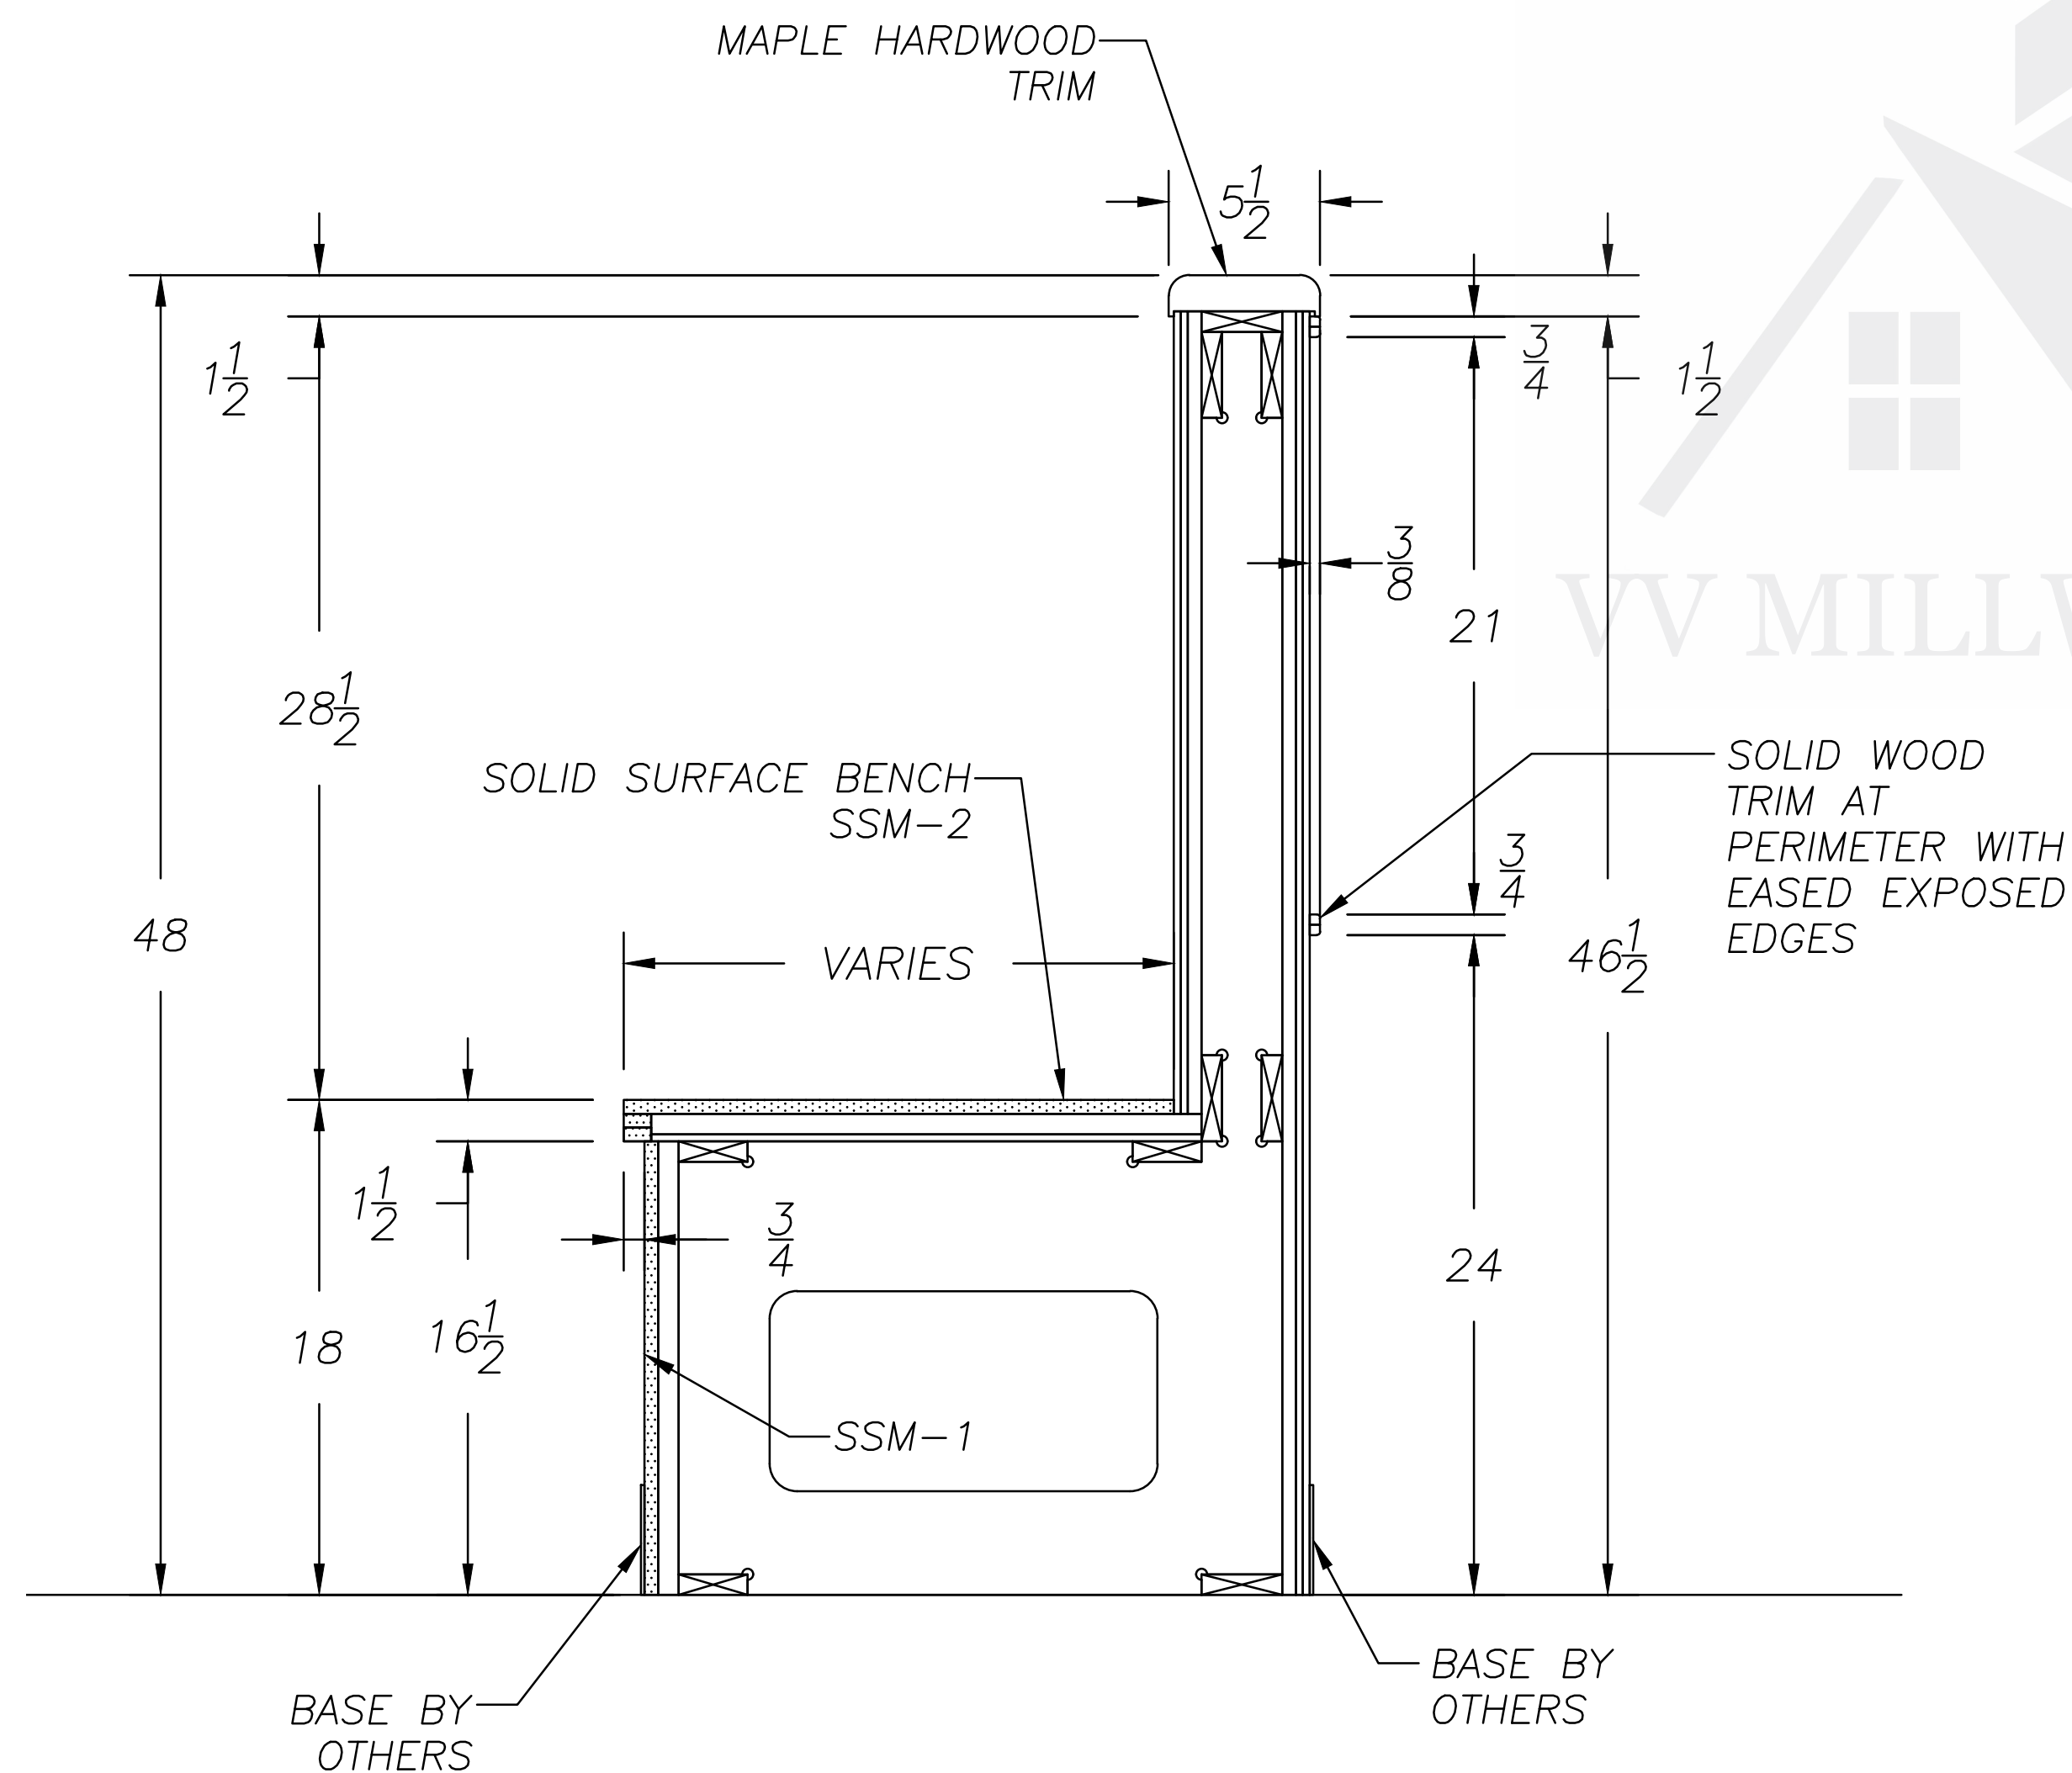


SECTION 1
SCALE: 1"=1'0"

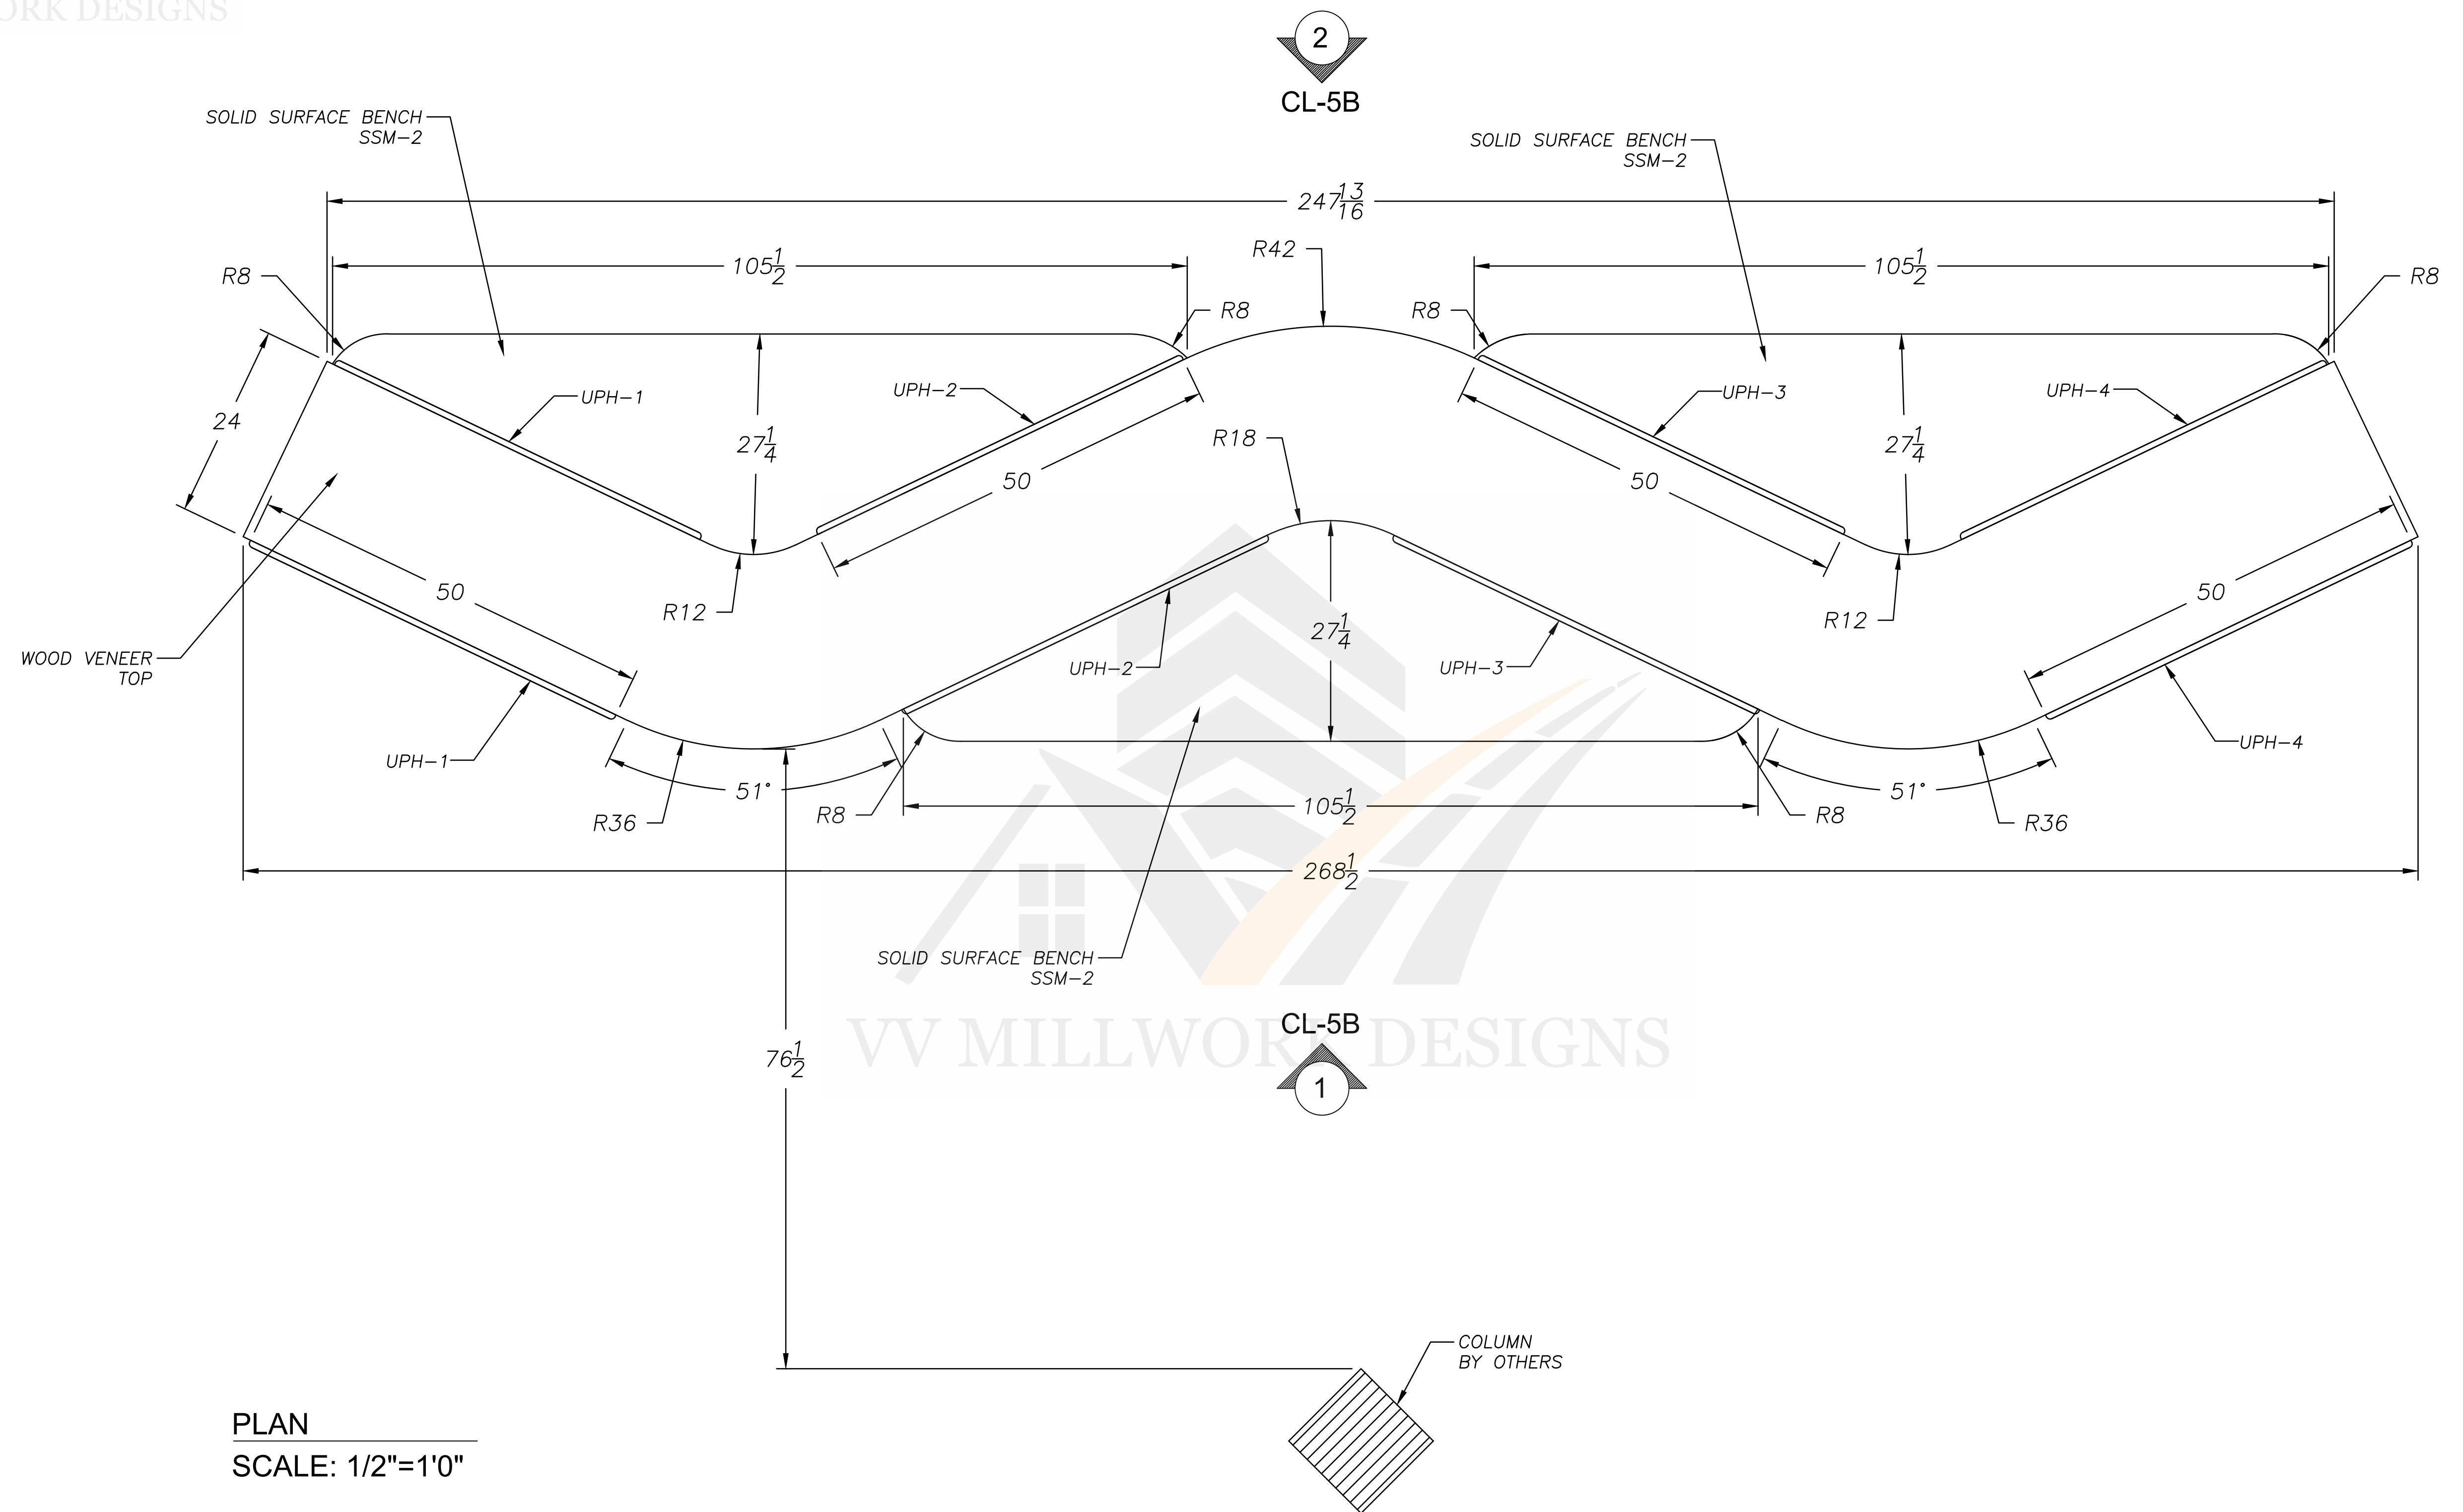





FIELD VERIFY ALL DIMENSIONS

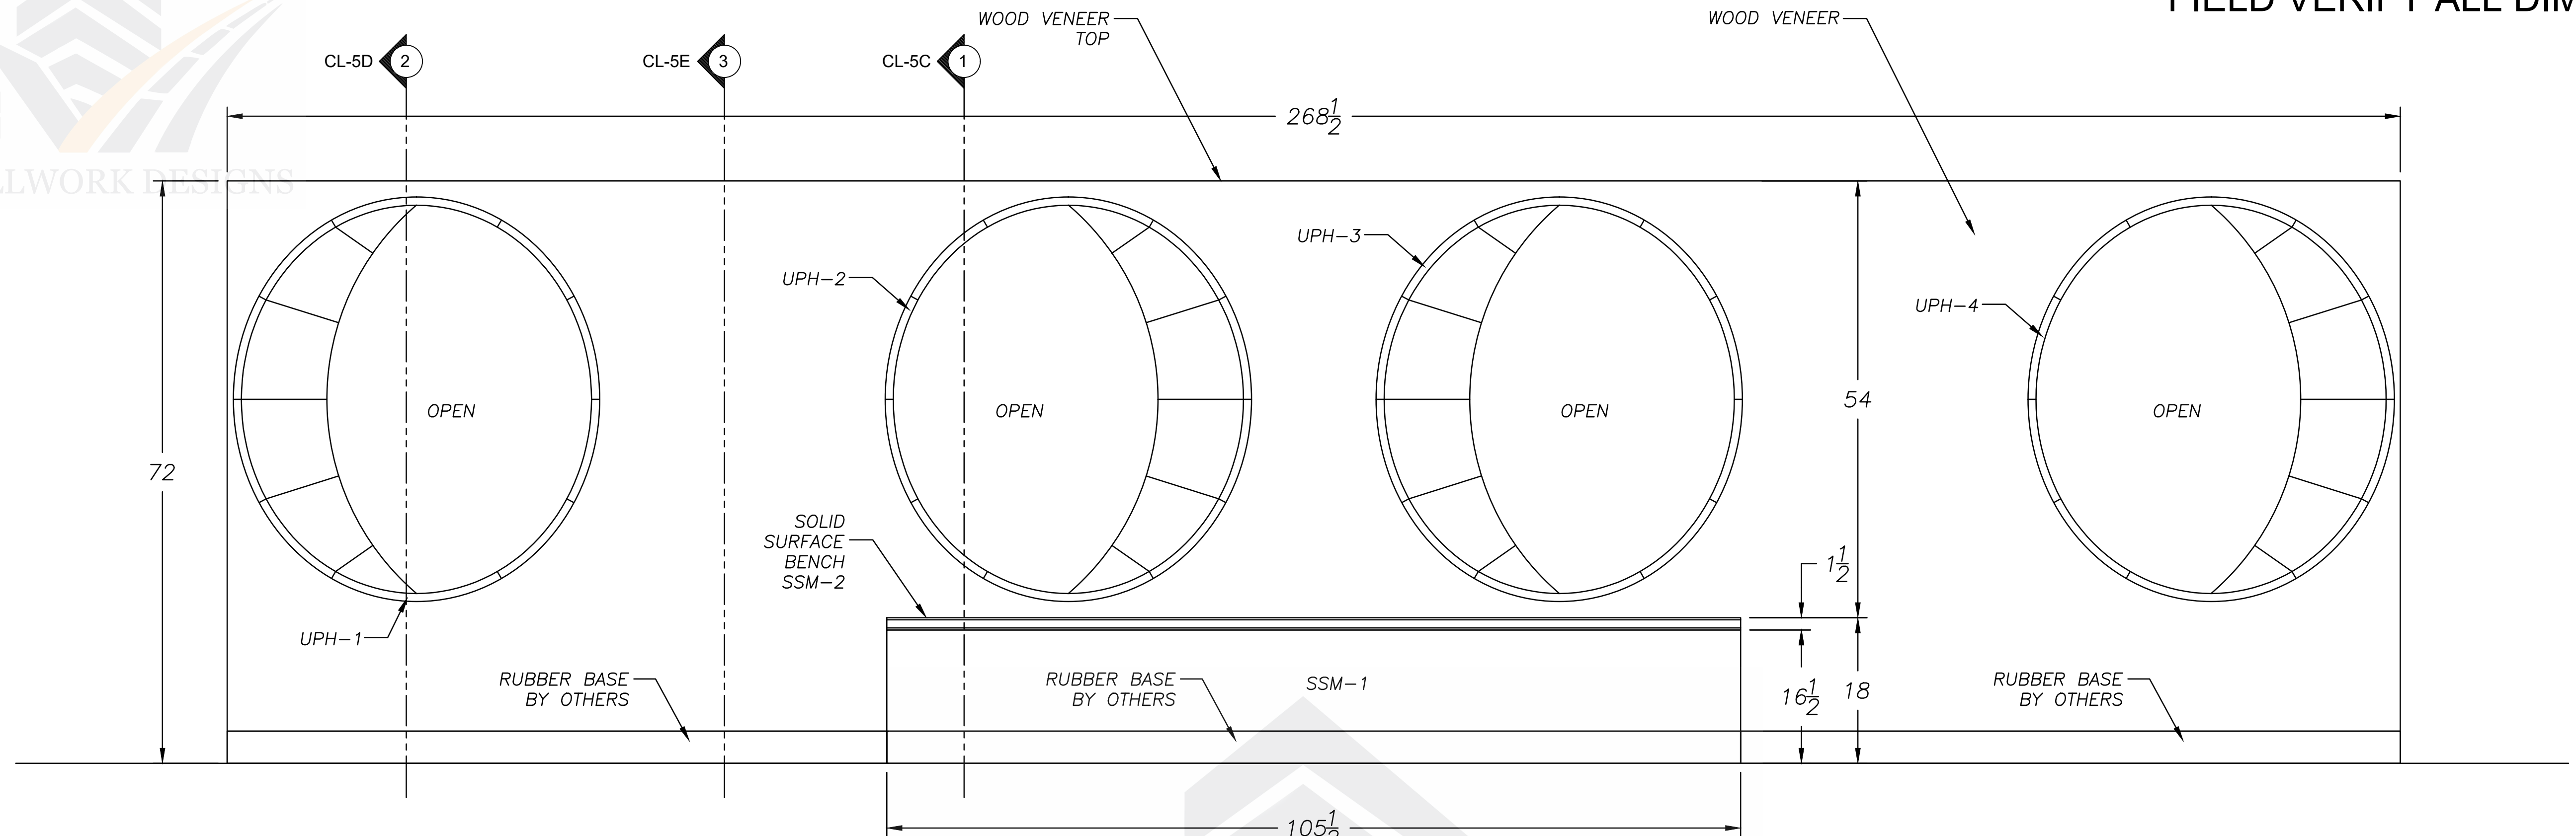


ELEVATION 1
SCALE: 1/2"=1'0"

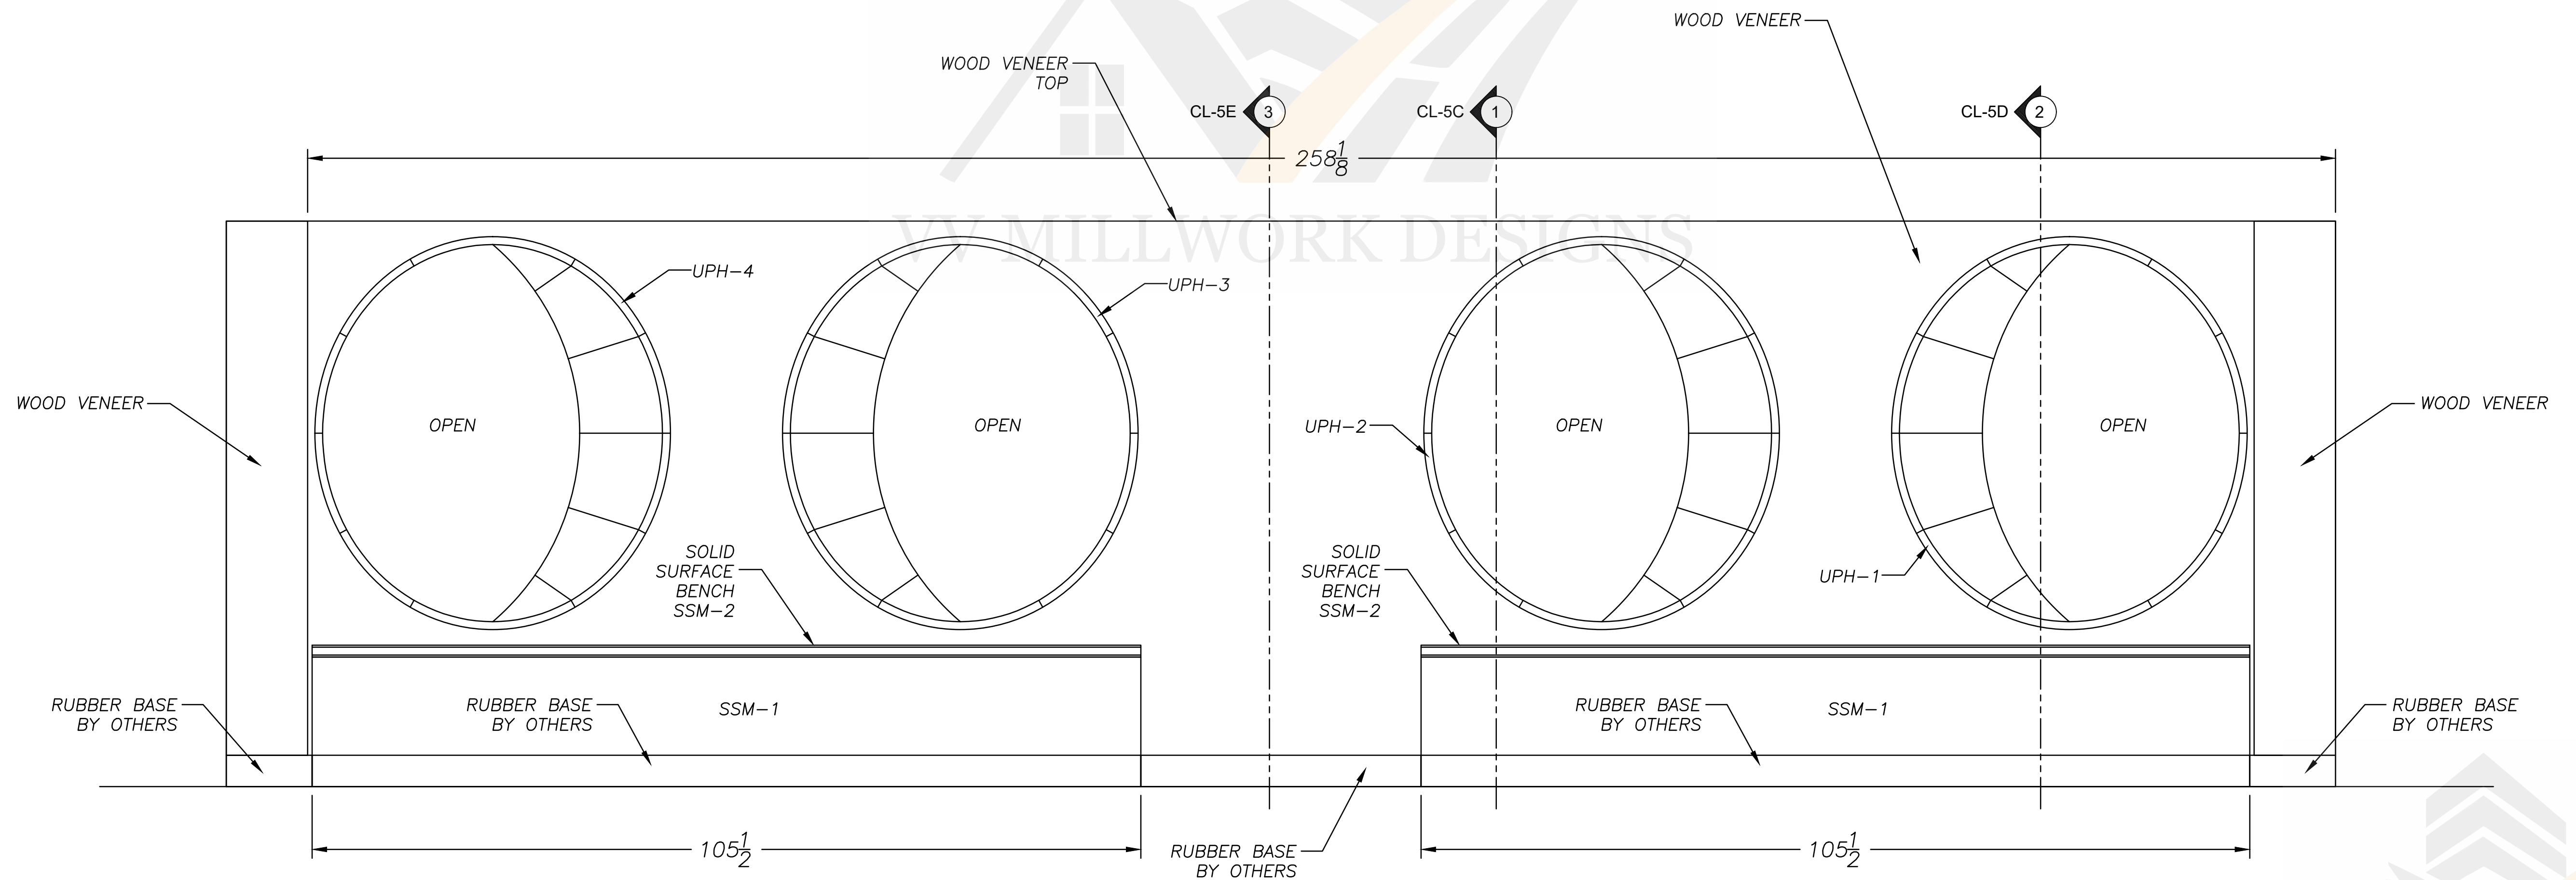


ELEVATION 2
SCALE: 1/2"=1'0"

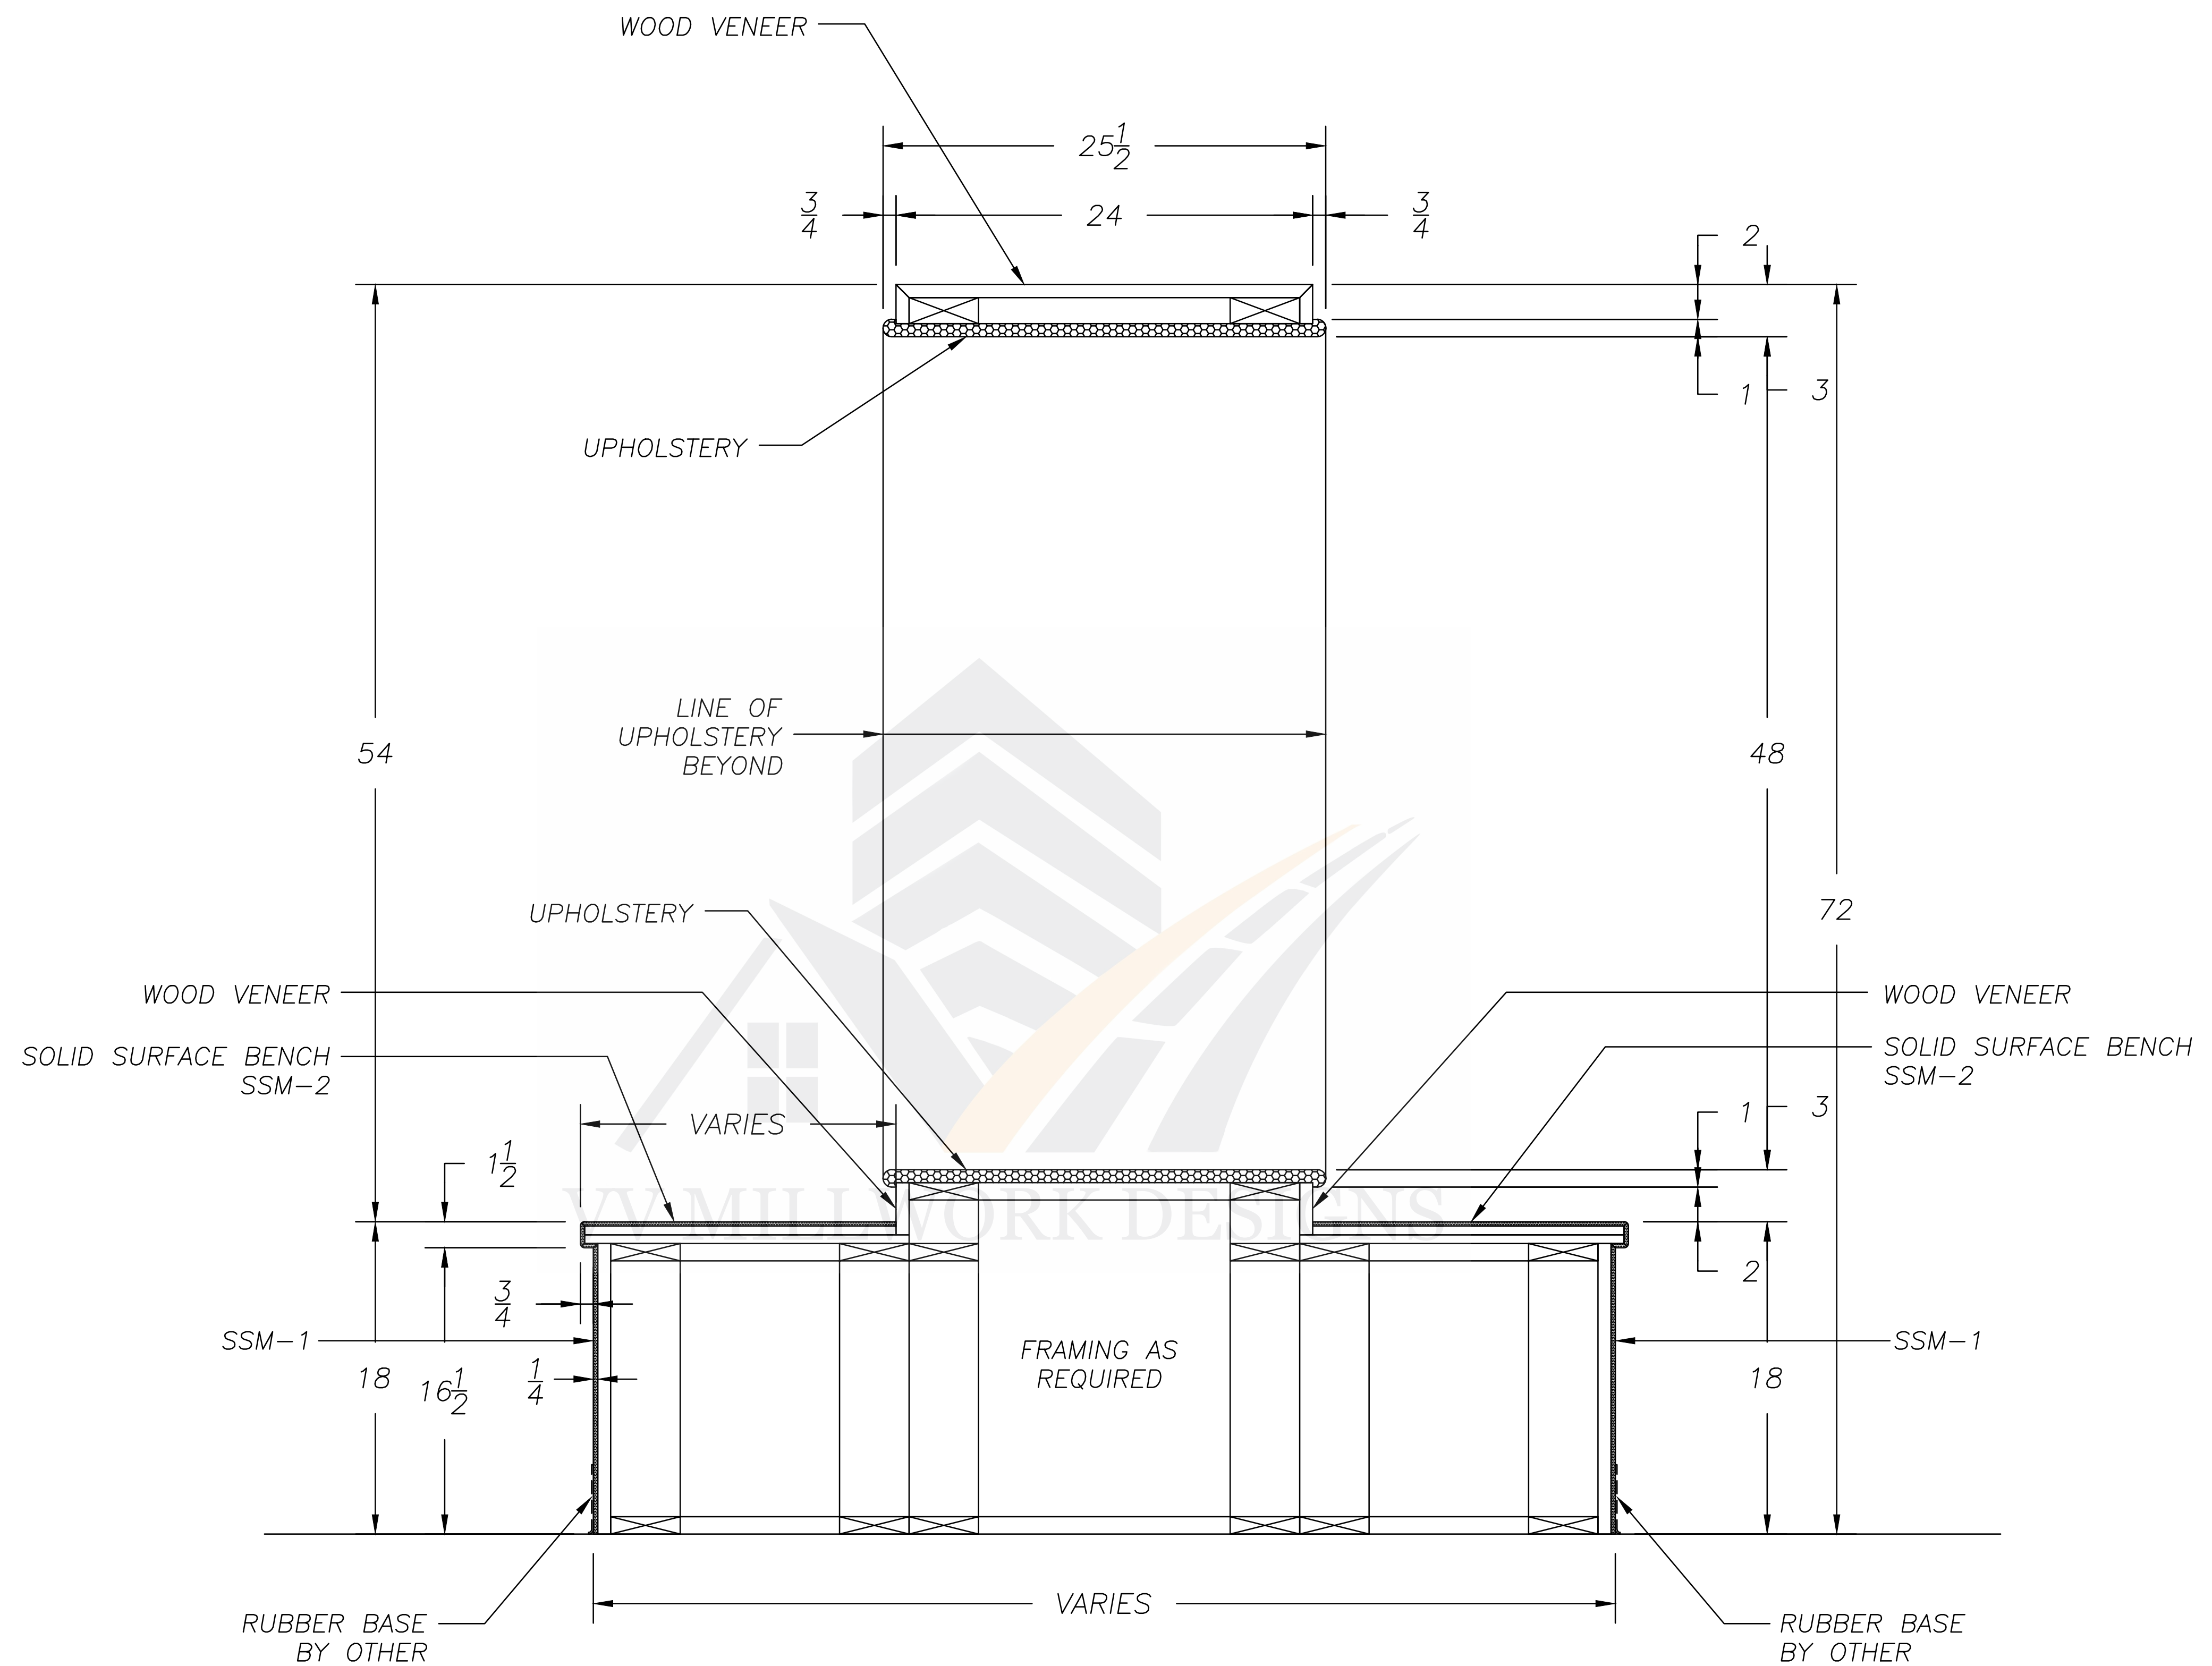


SECTION 1
SCALE: 1"=1'0"

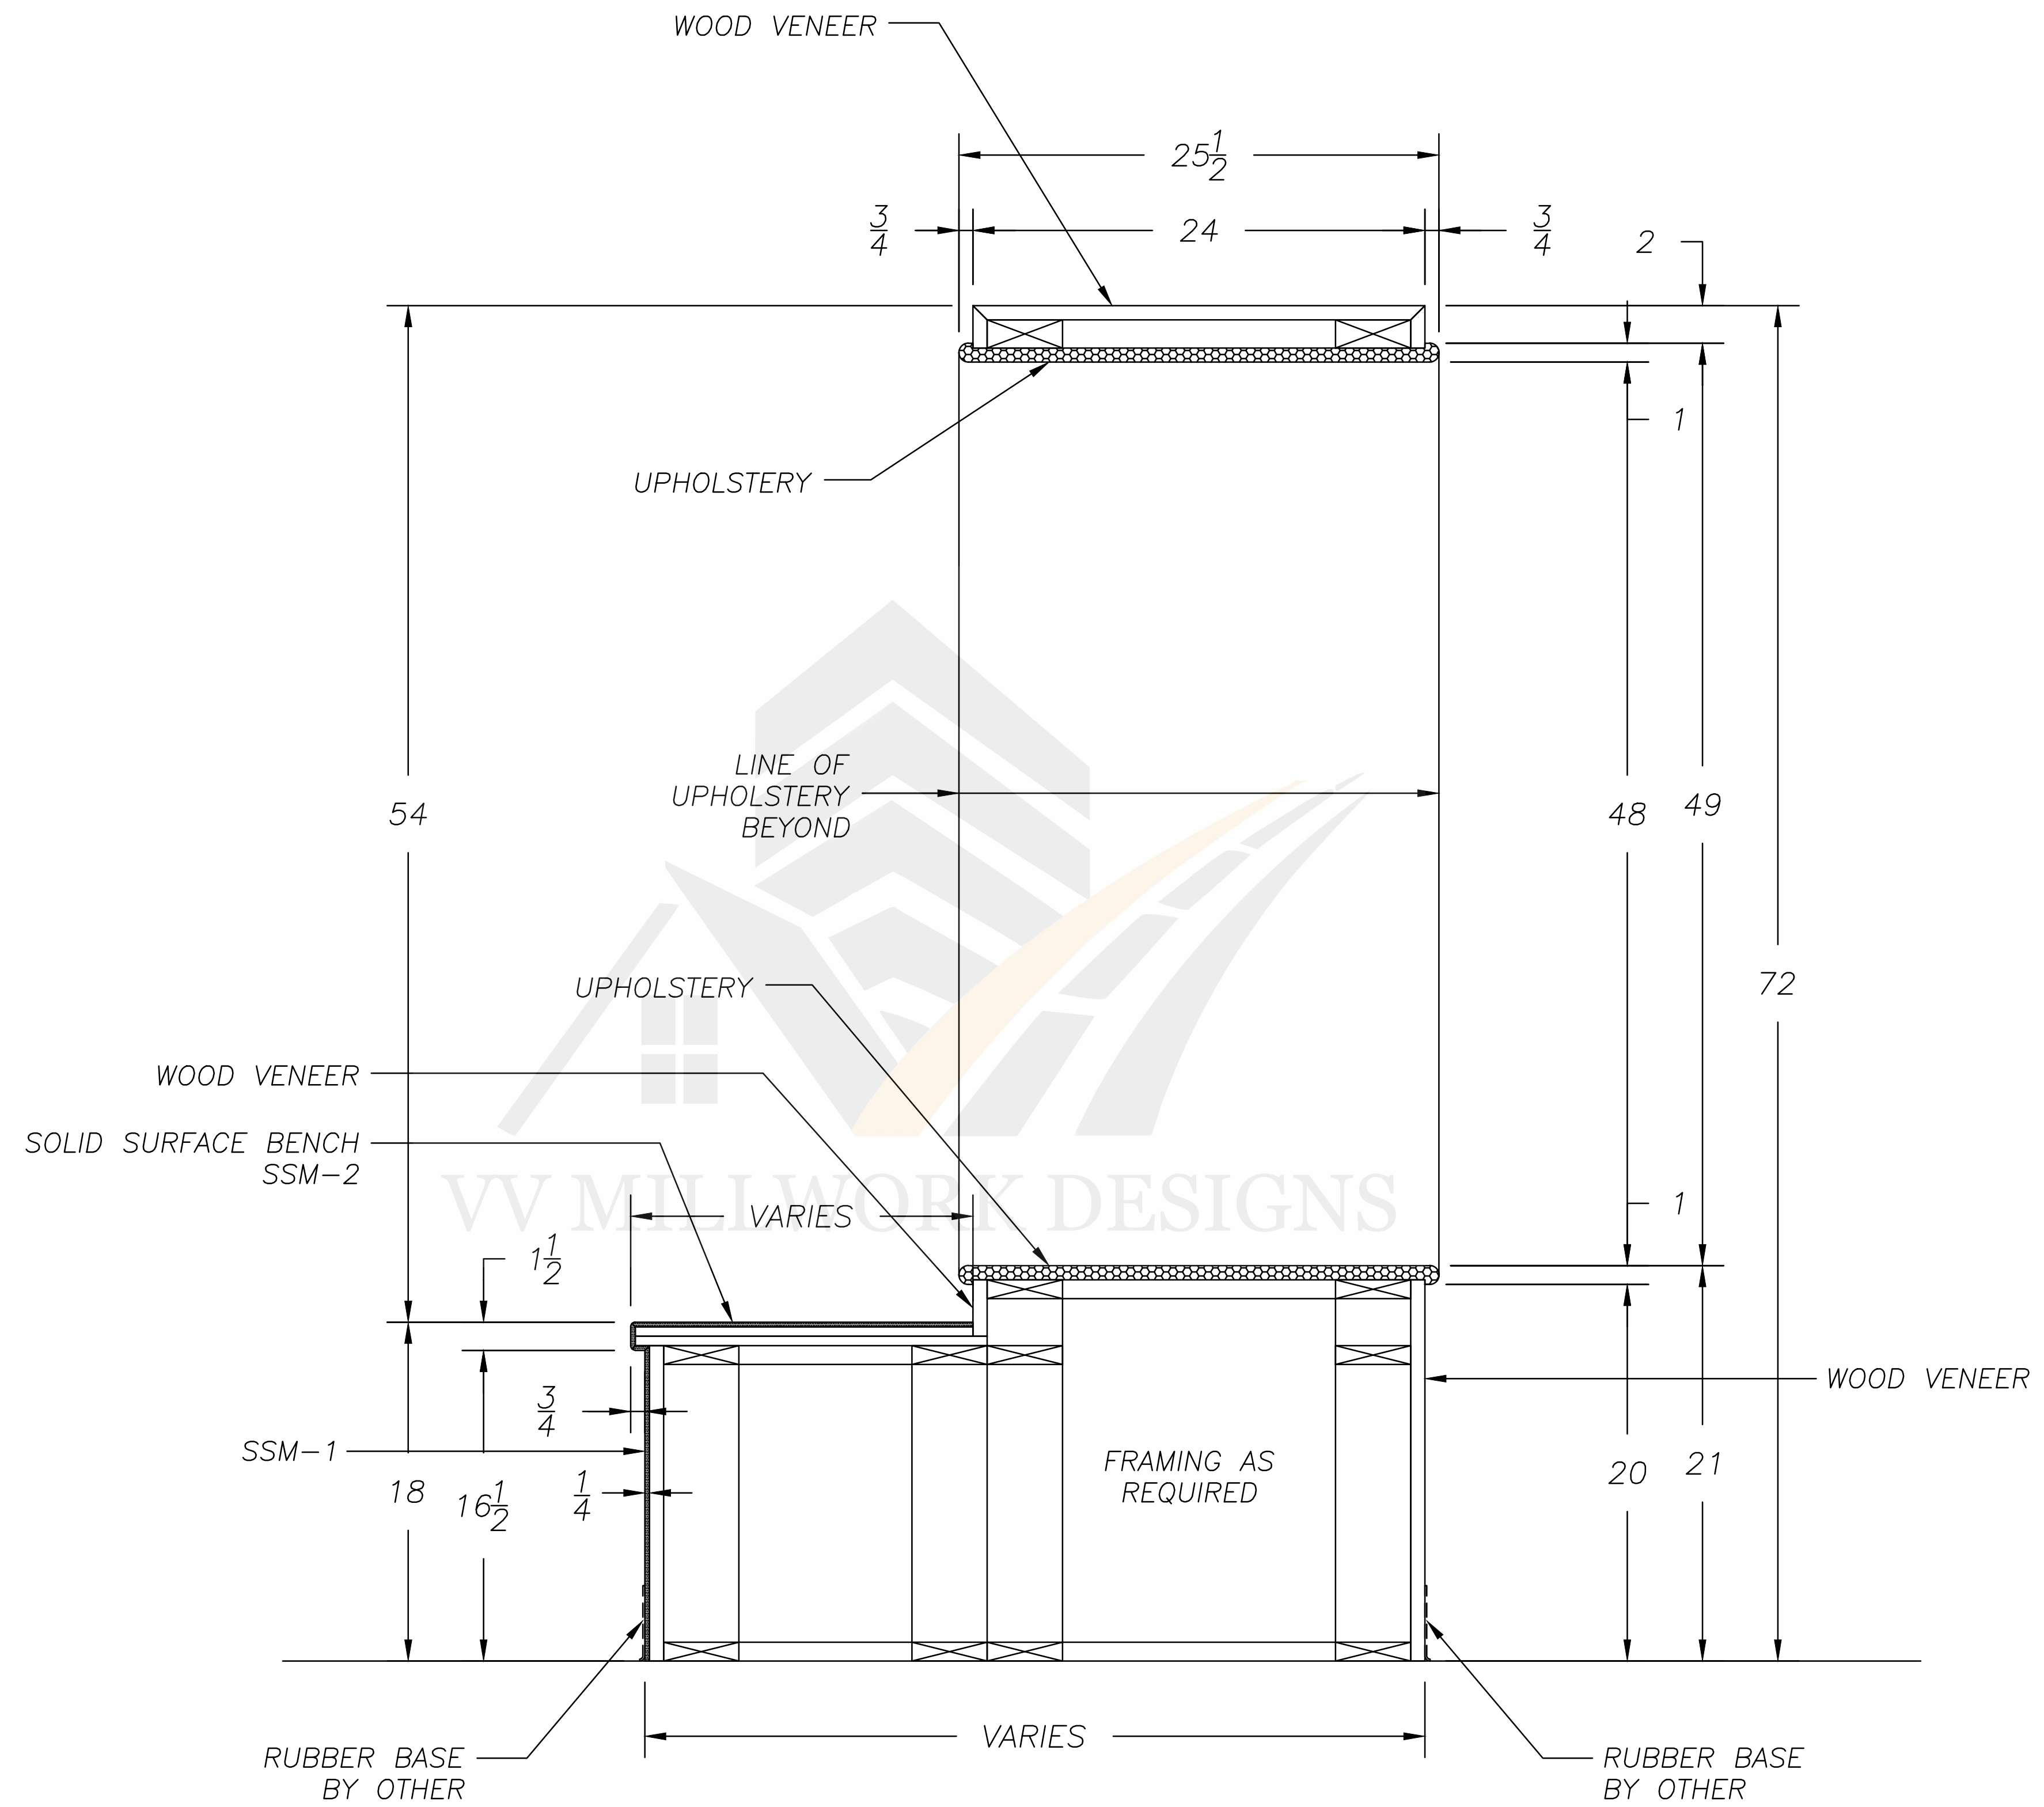

SECTION 2
SCALE: 1"=1'0"

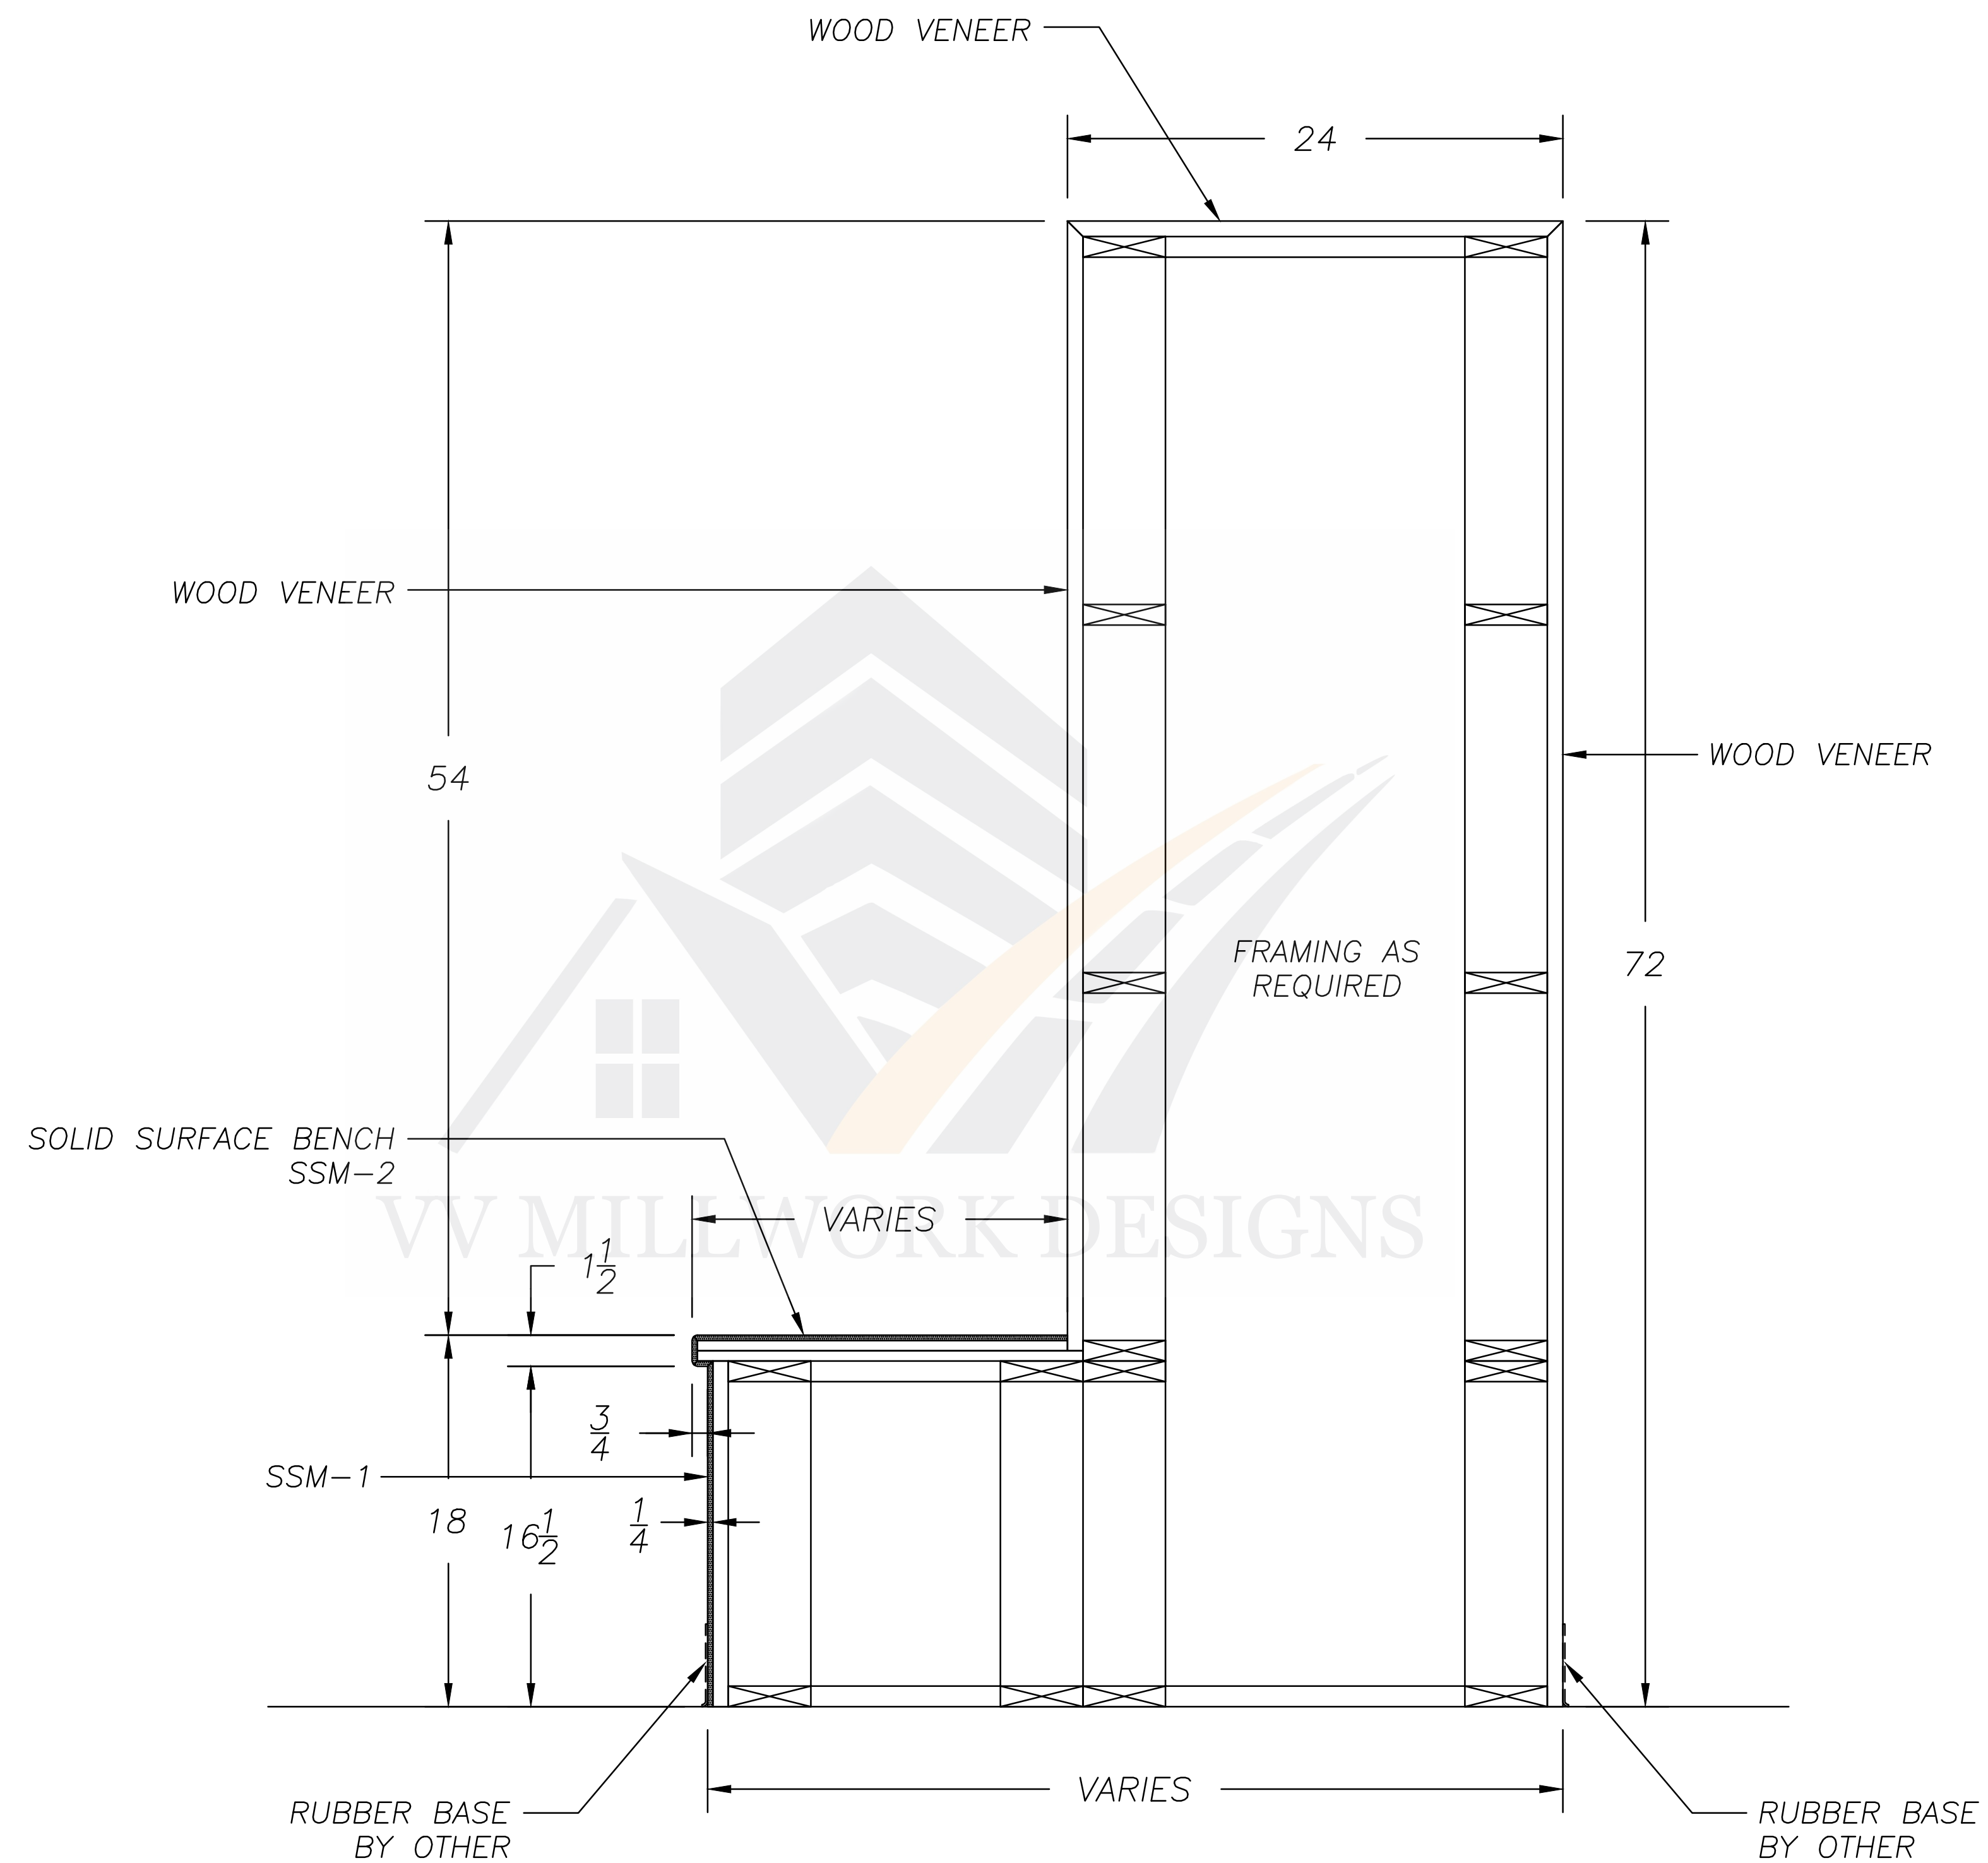

SECTION 3
SCALE: 1"=1'0"

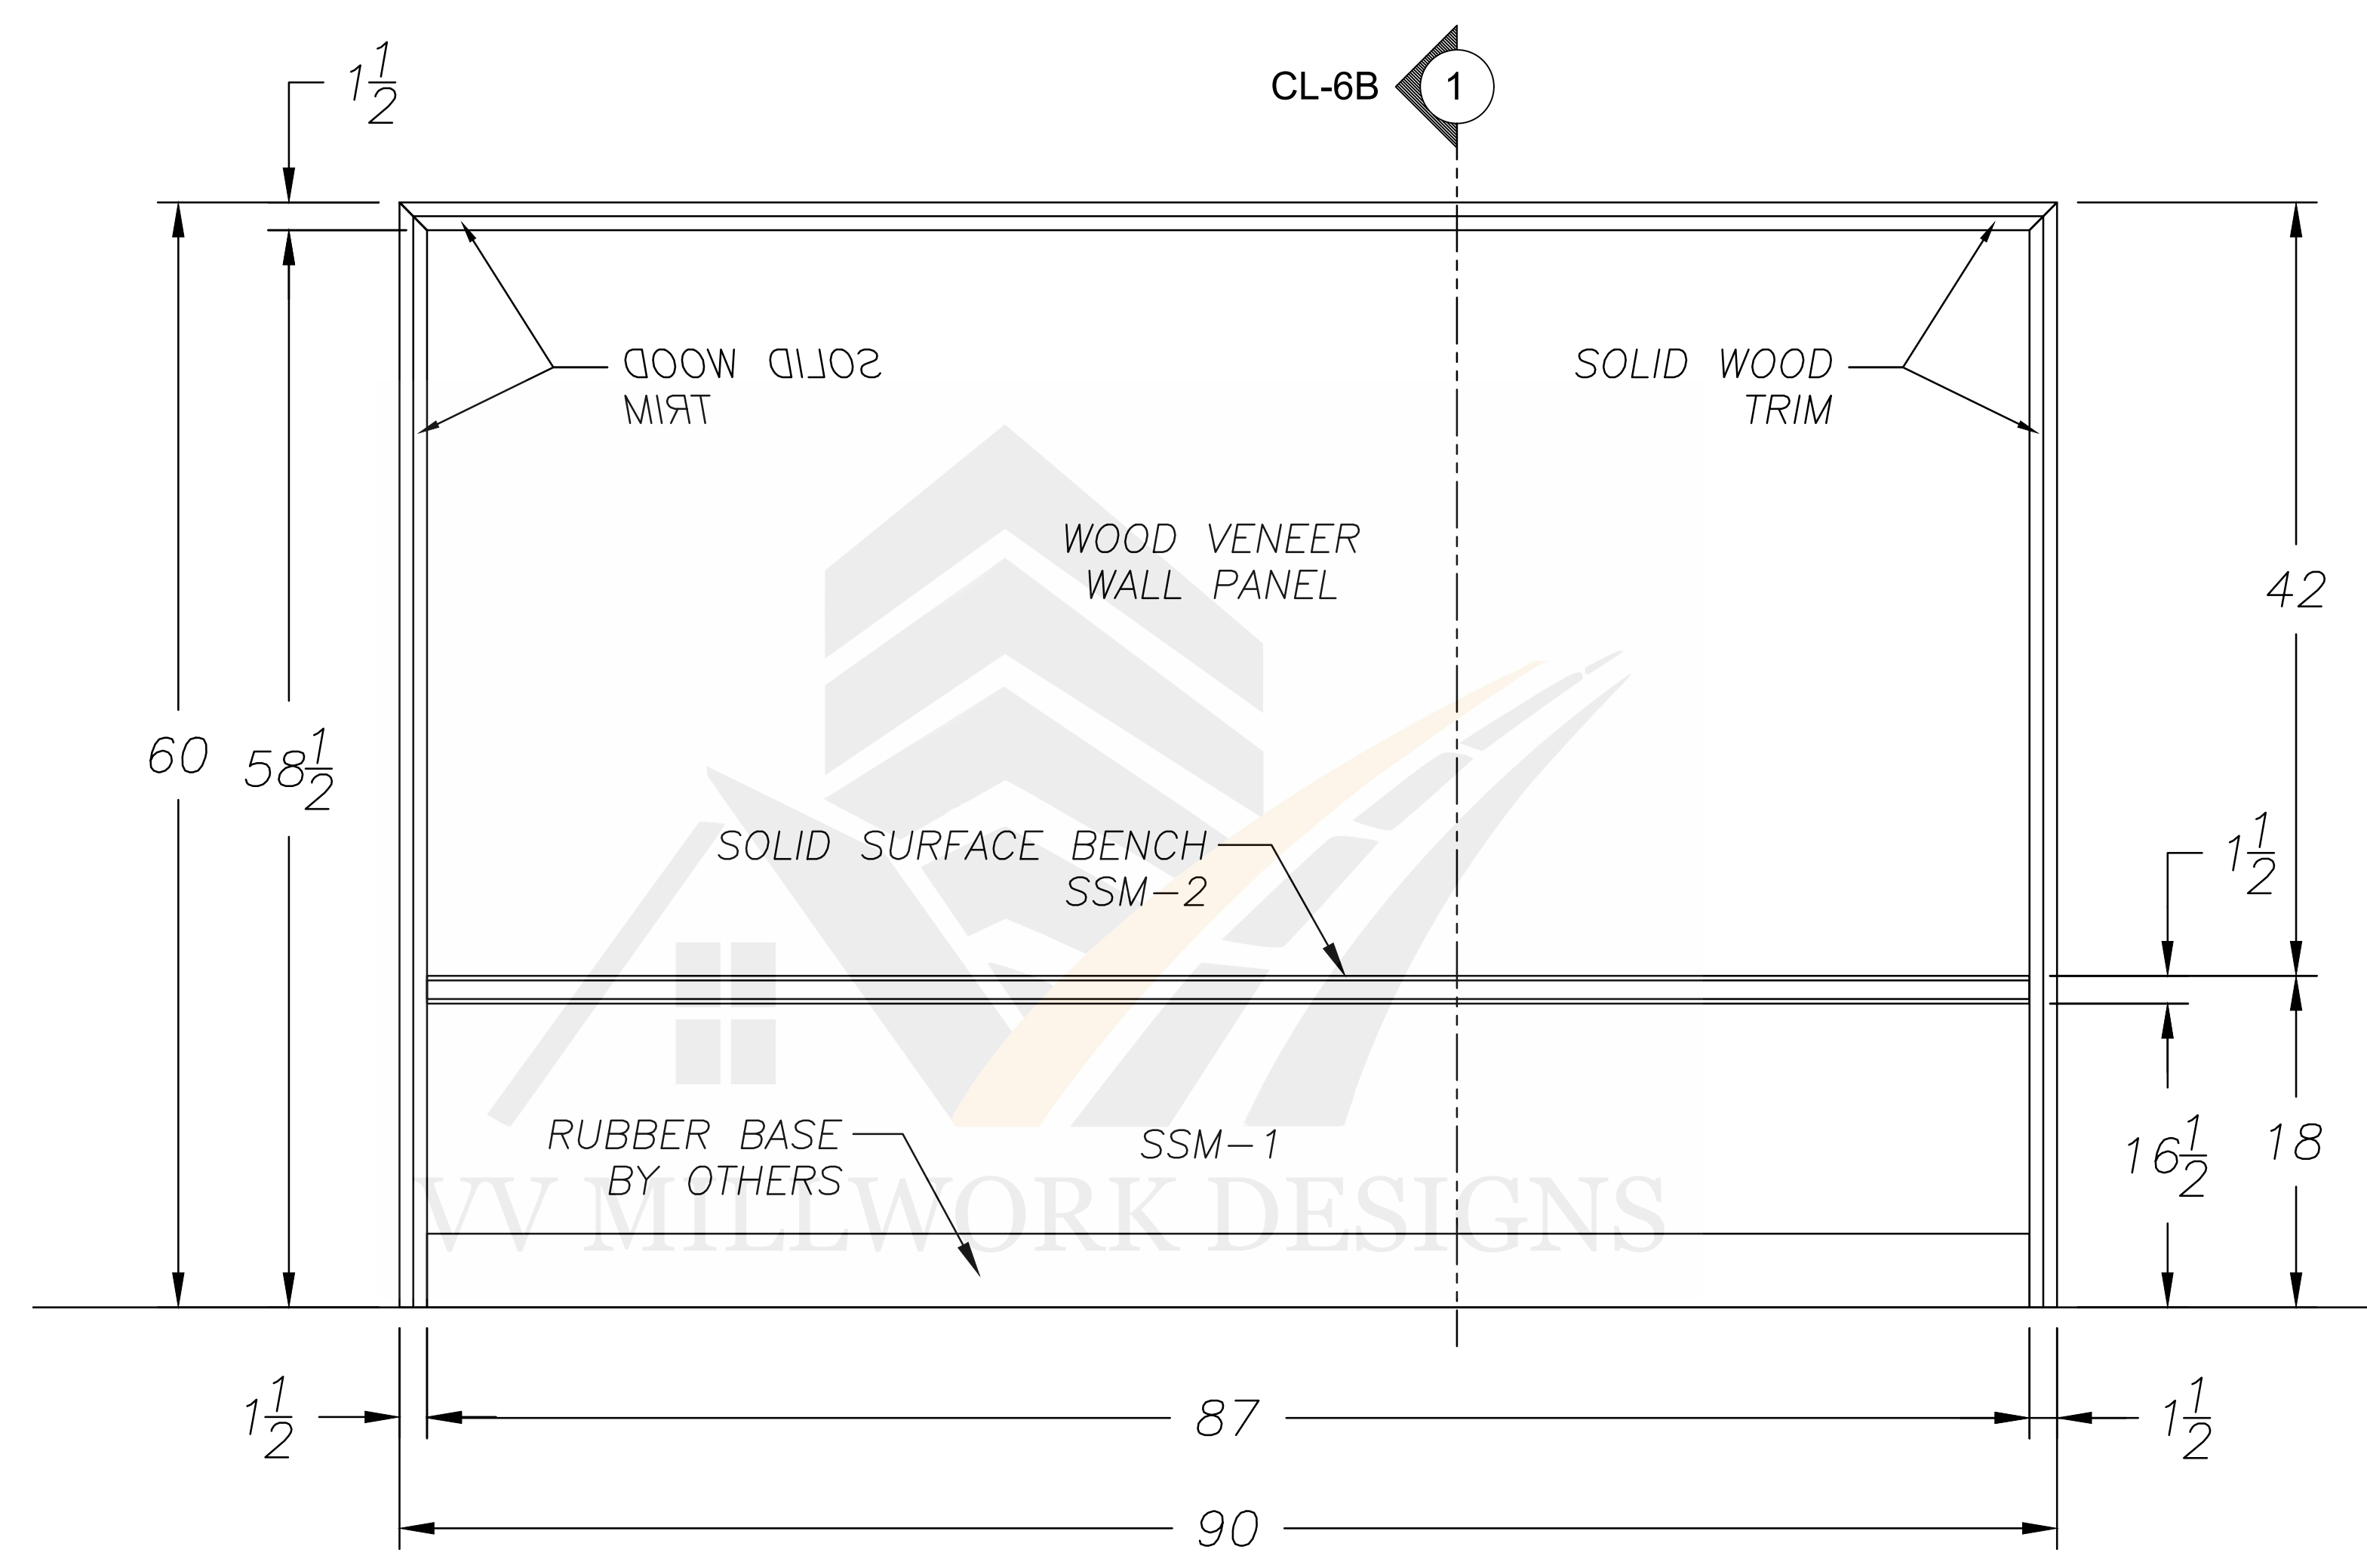

ELEVATION 1
SCALE: 3/4"=1'0"

