

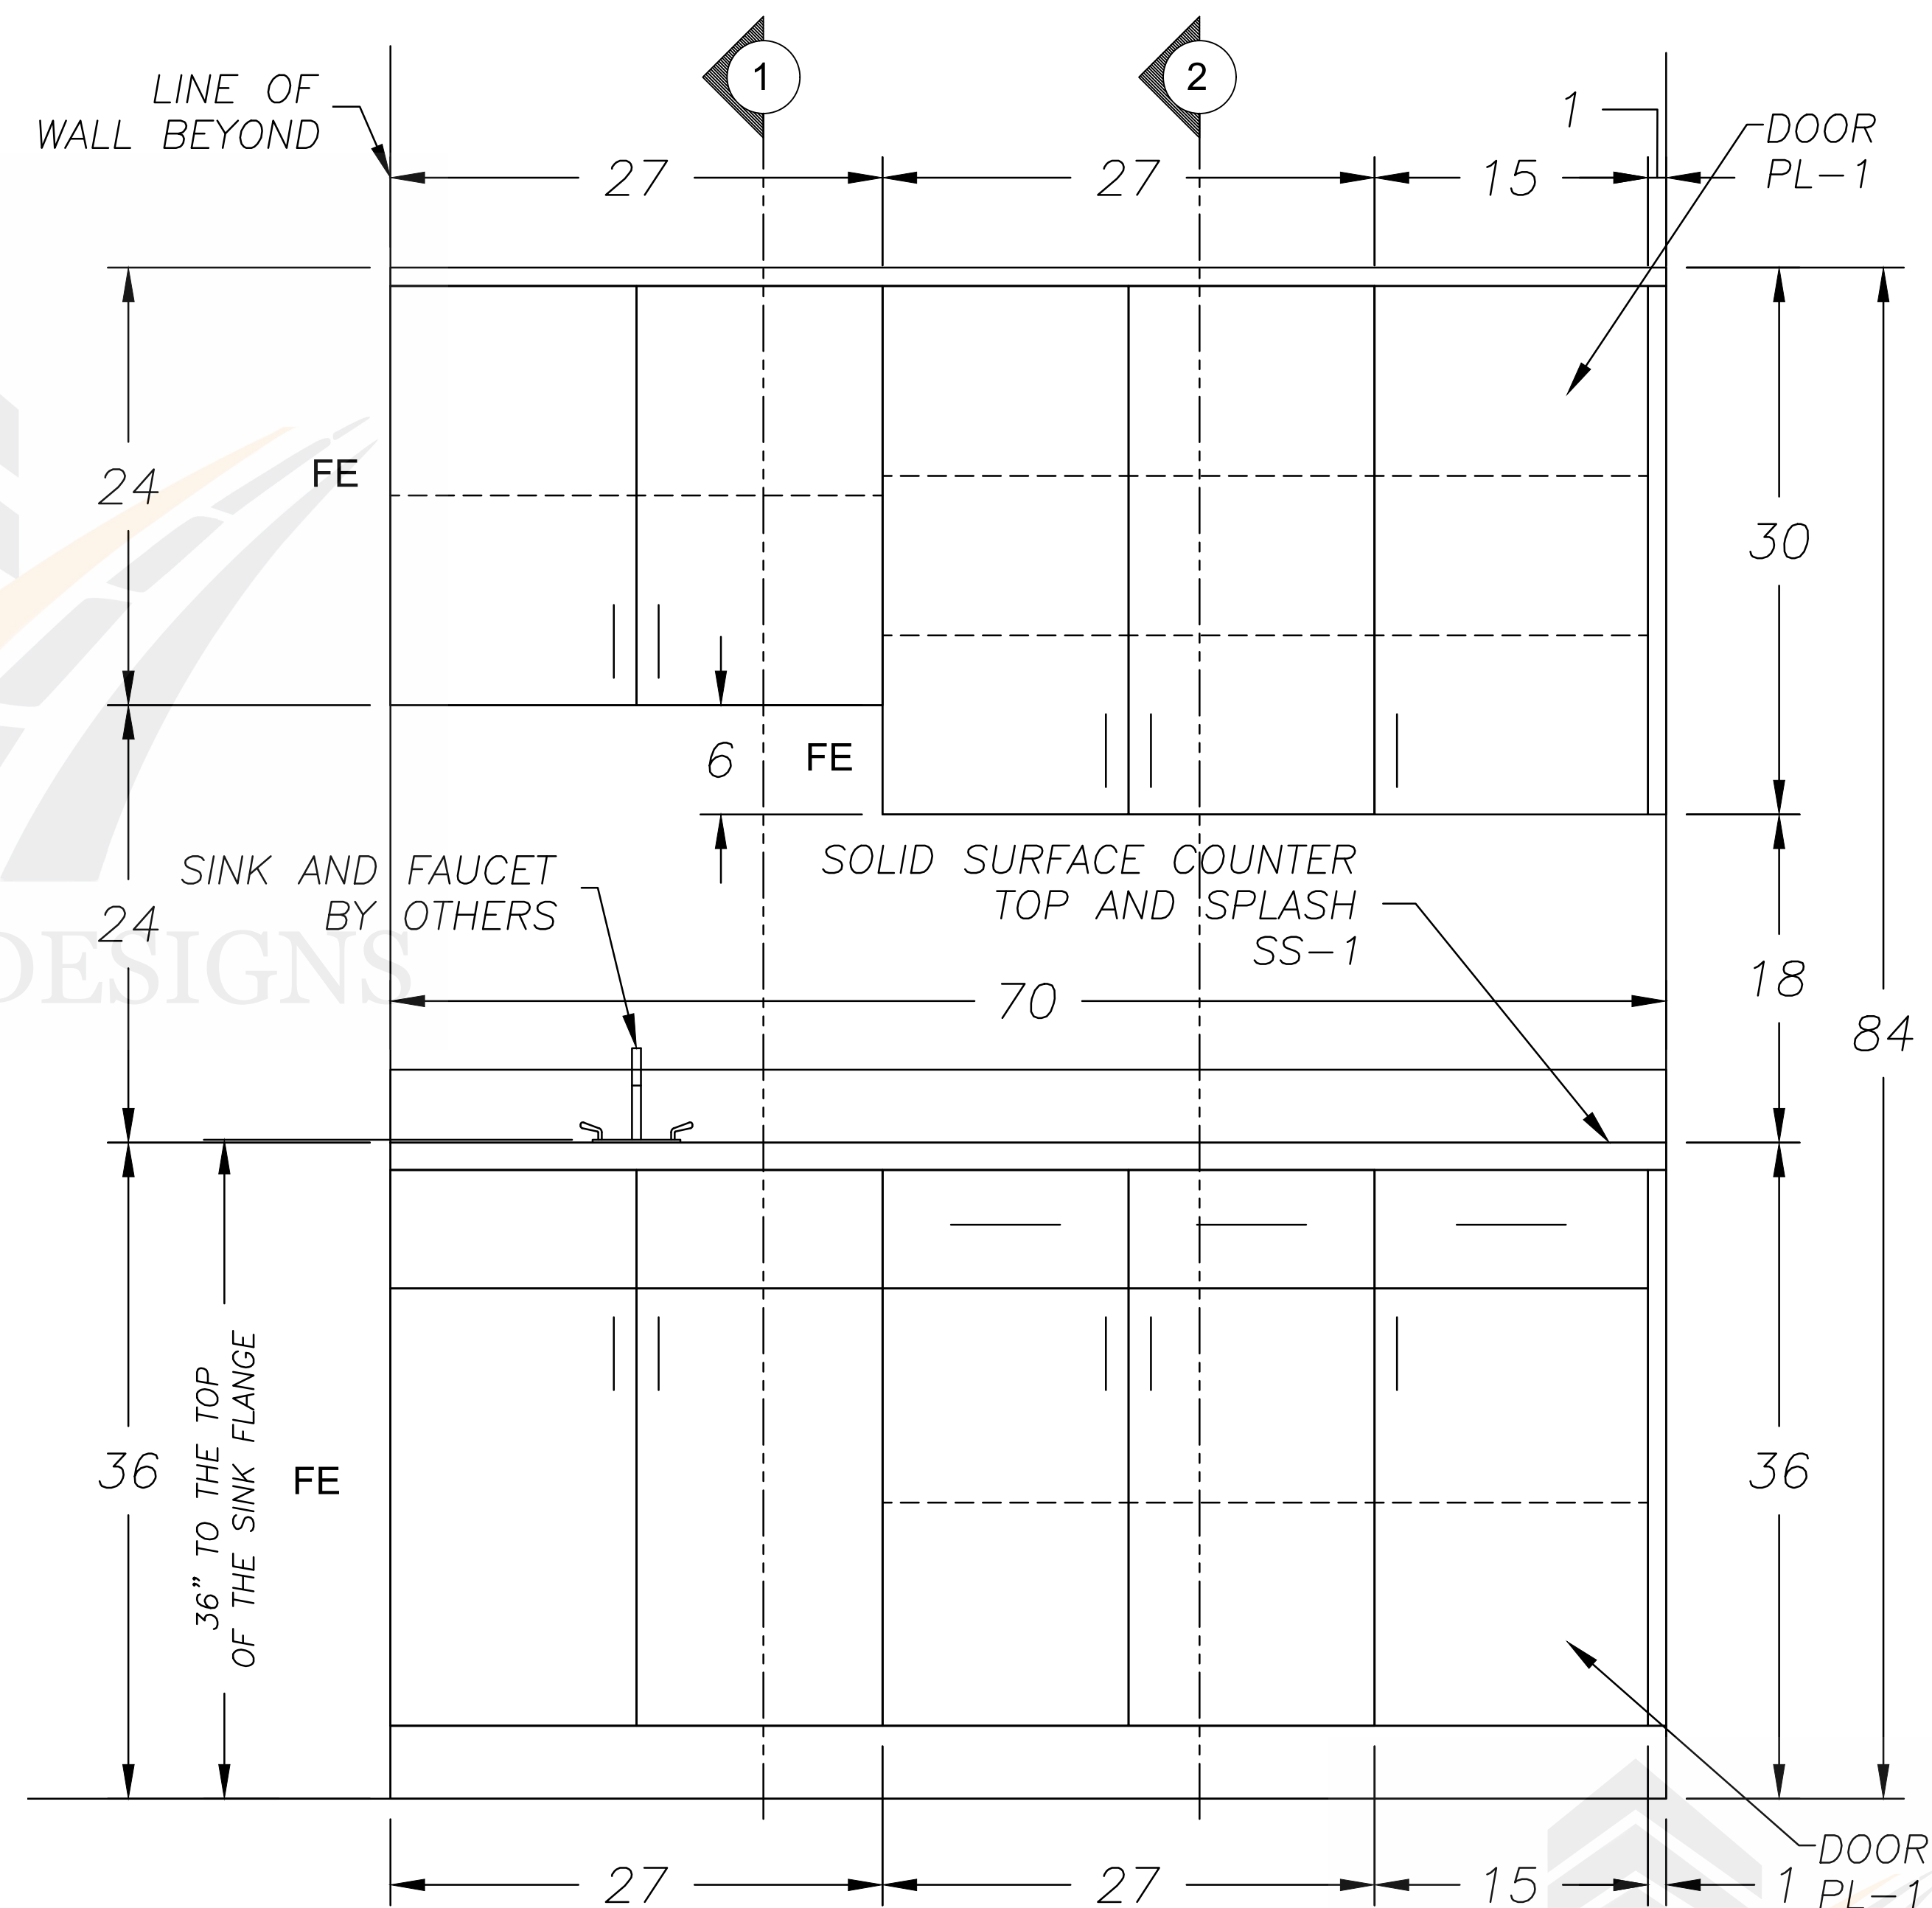


SOLID SURFACE
COUNTERTOP AND
SPLASH SS-1


SINK AND FAUCET
BY OTHERS

FIELD VERIFY ALL DIMENSIONS

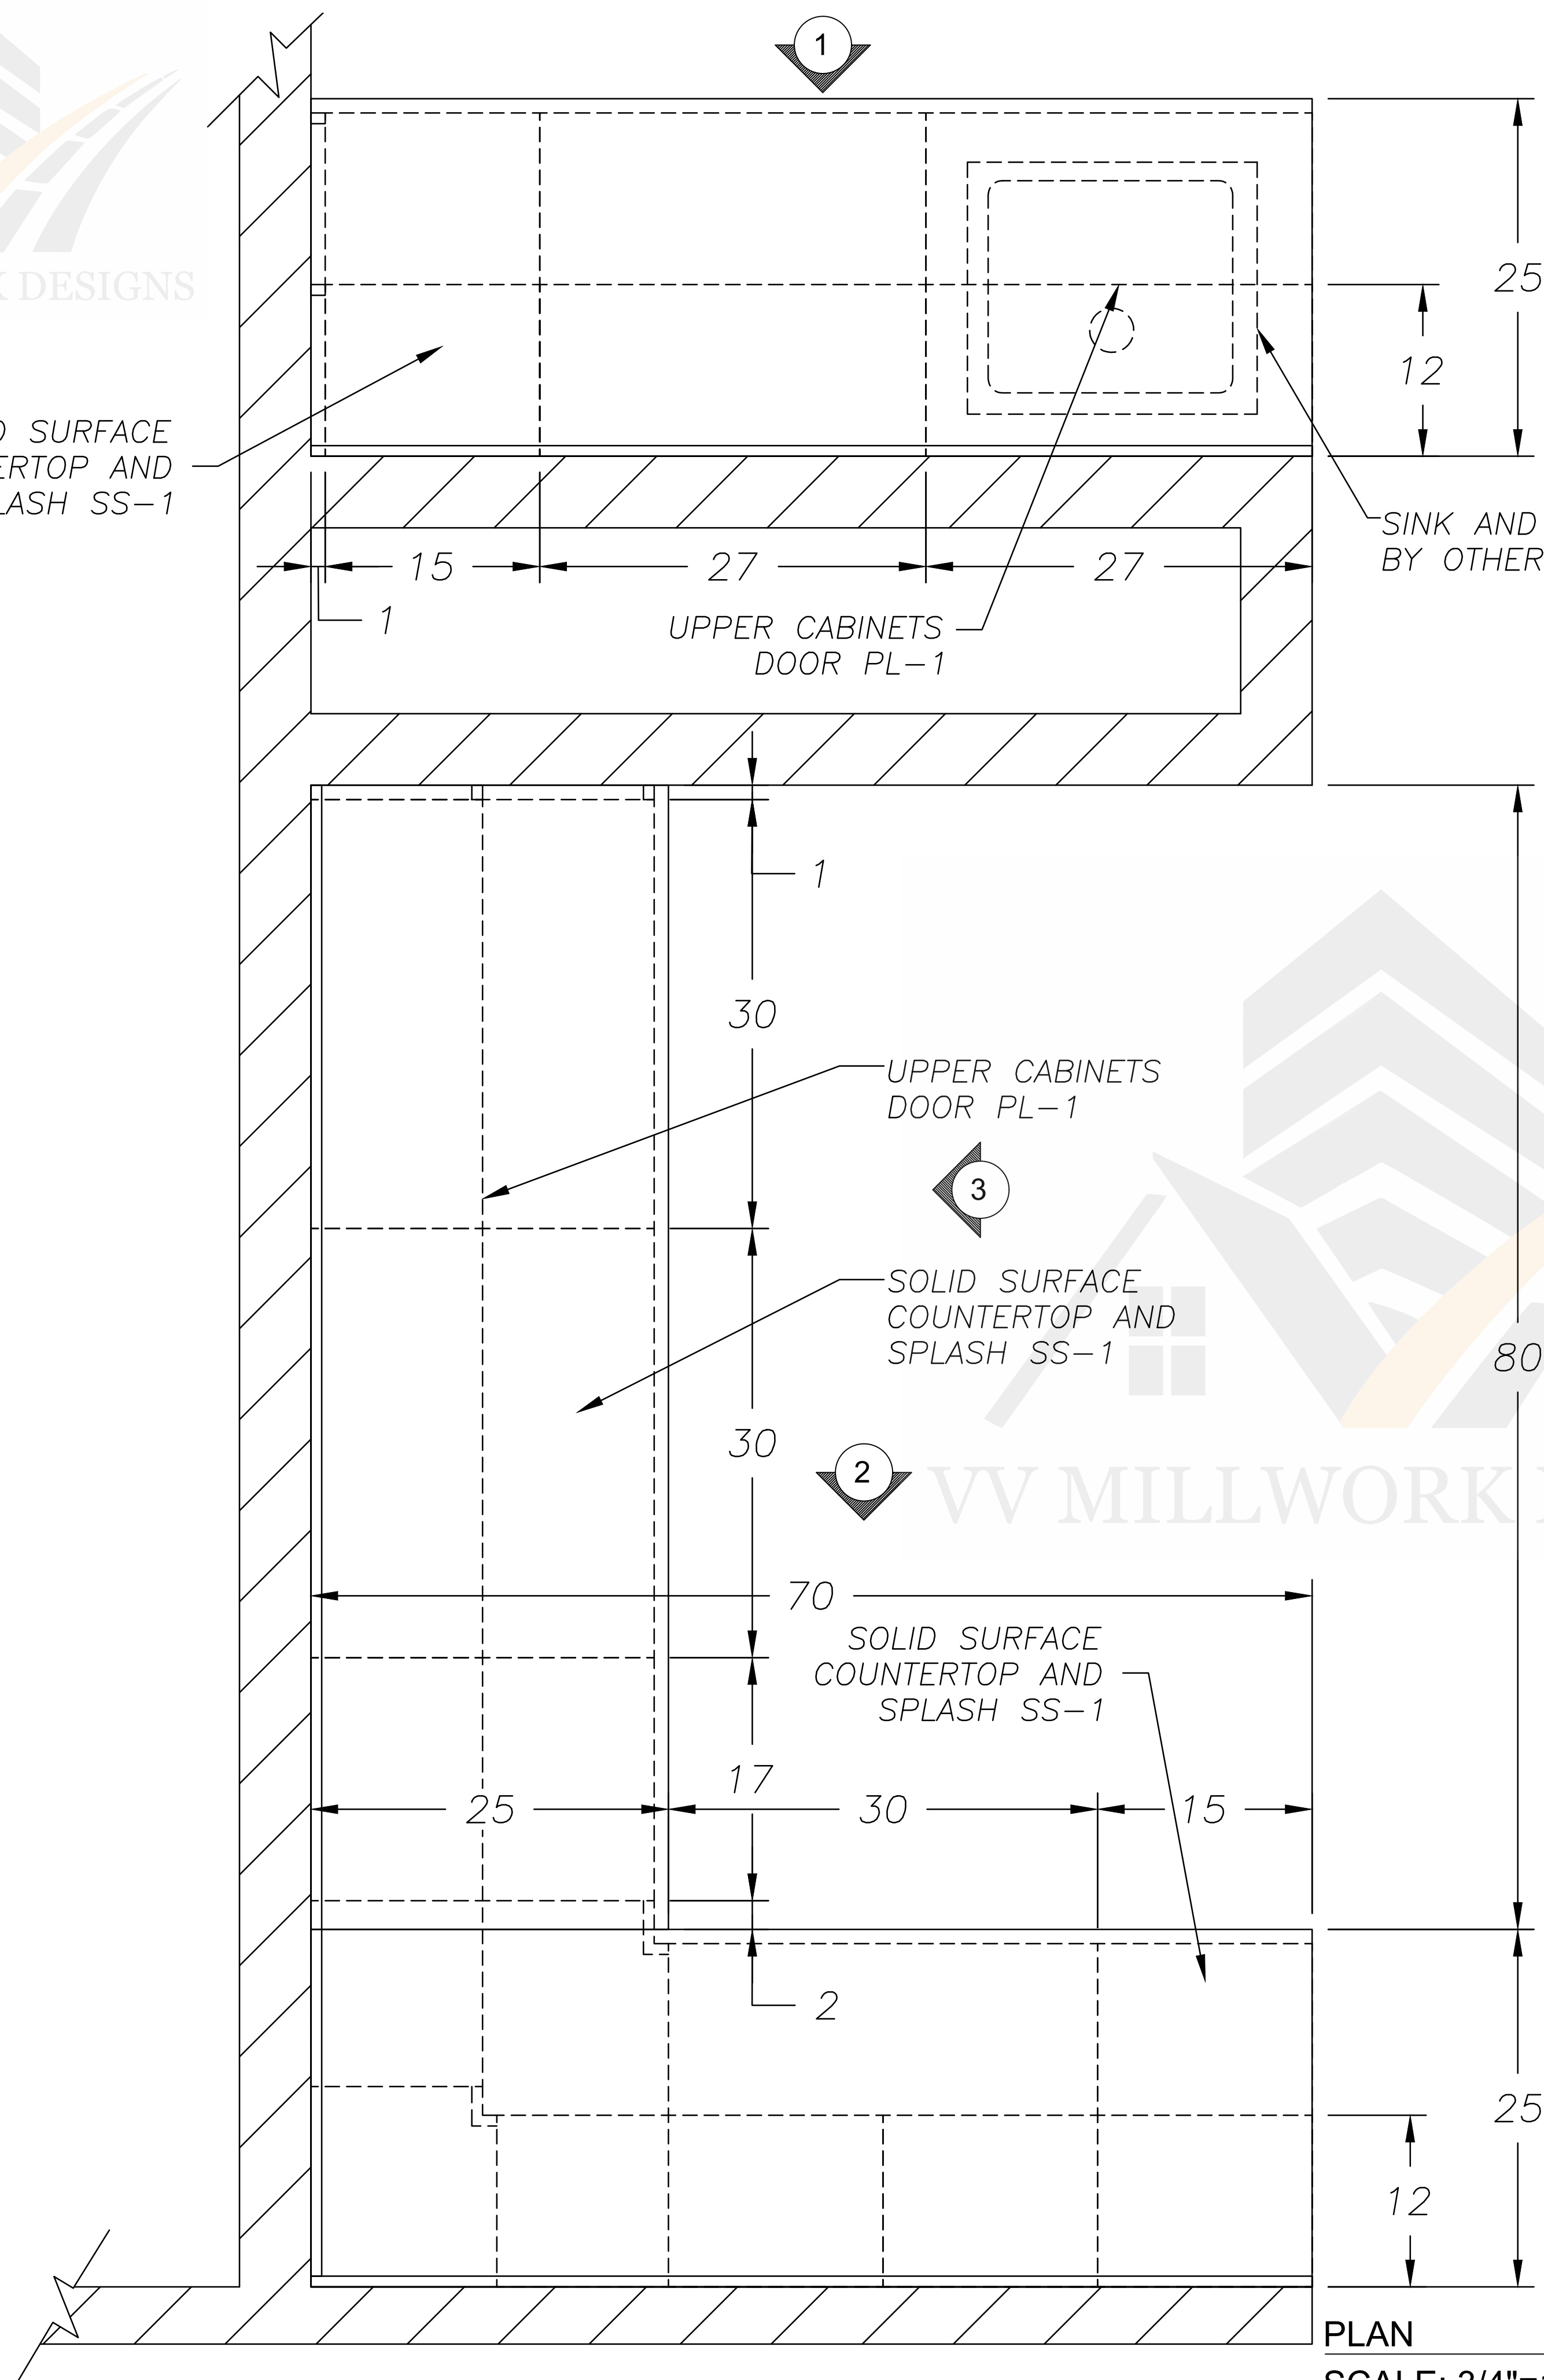

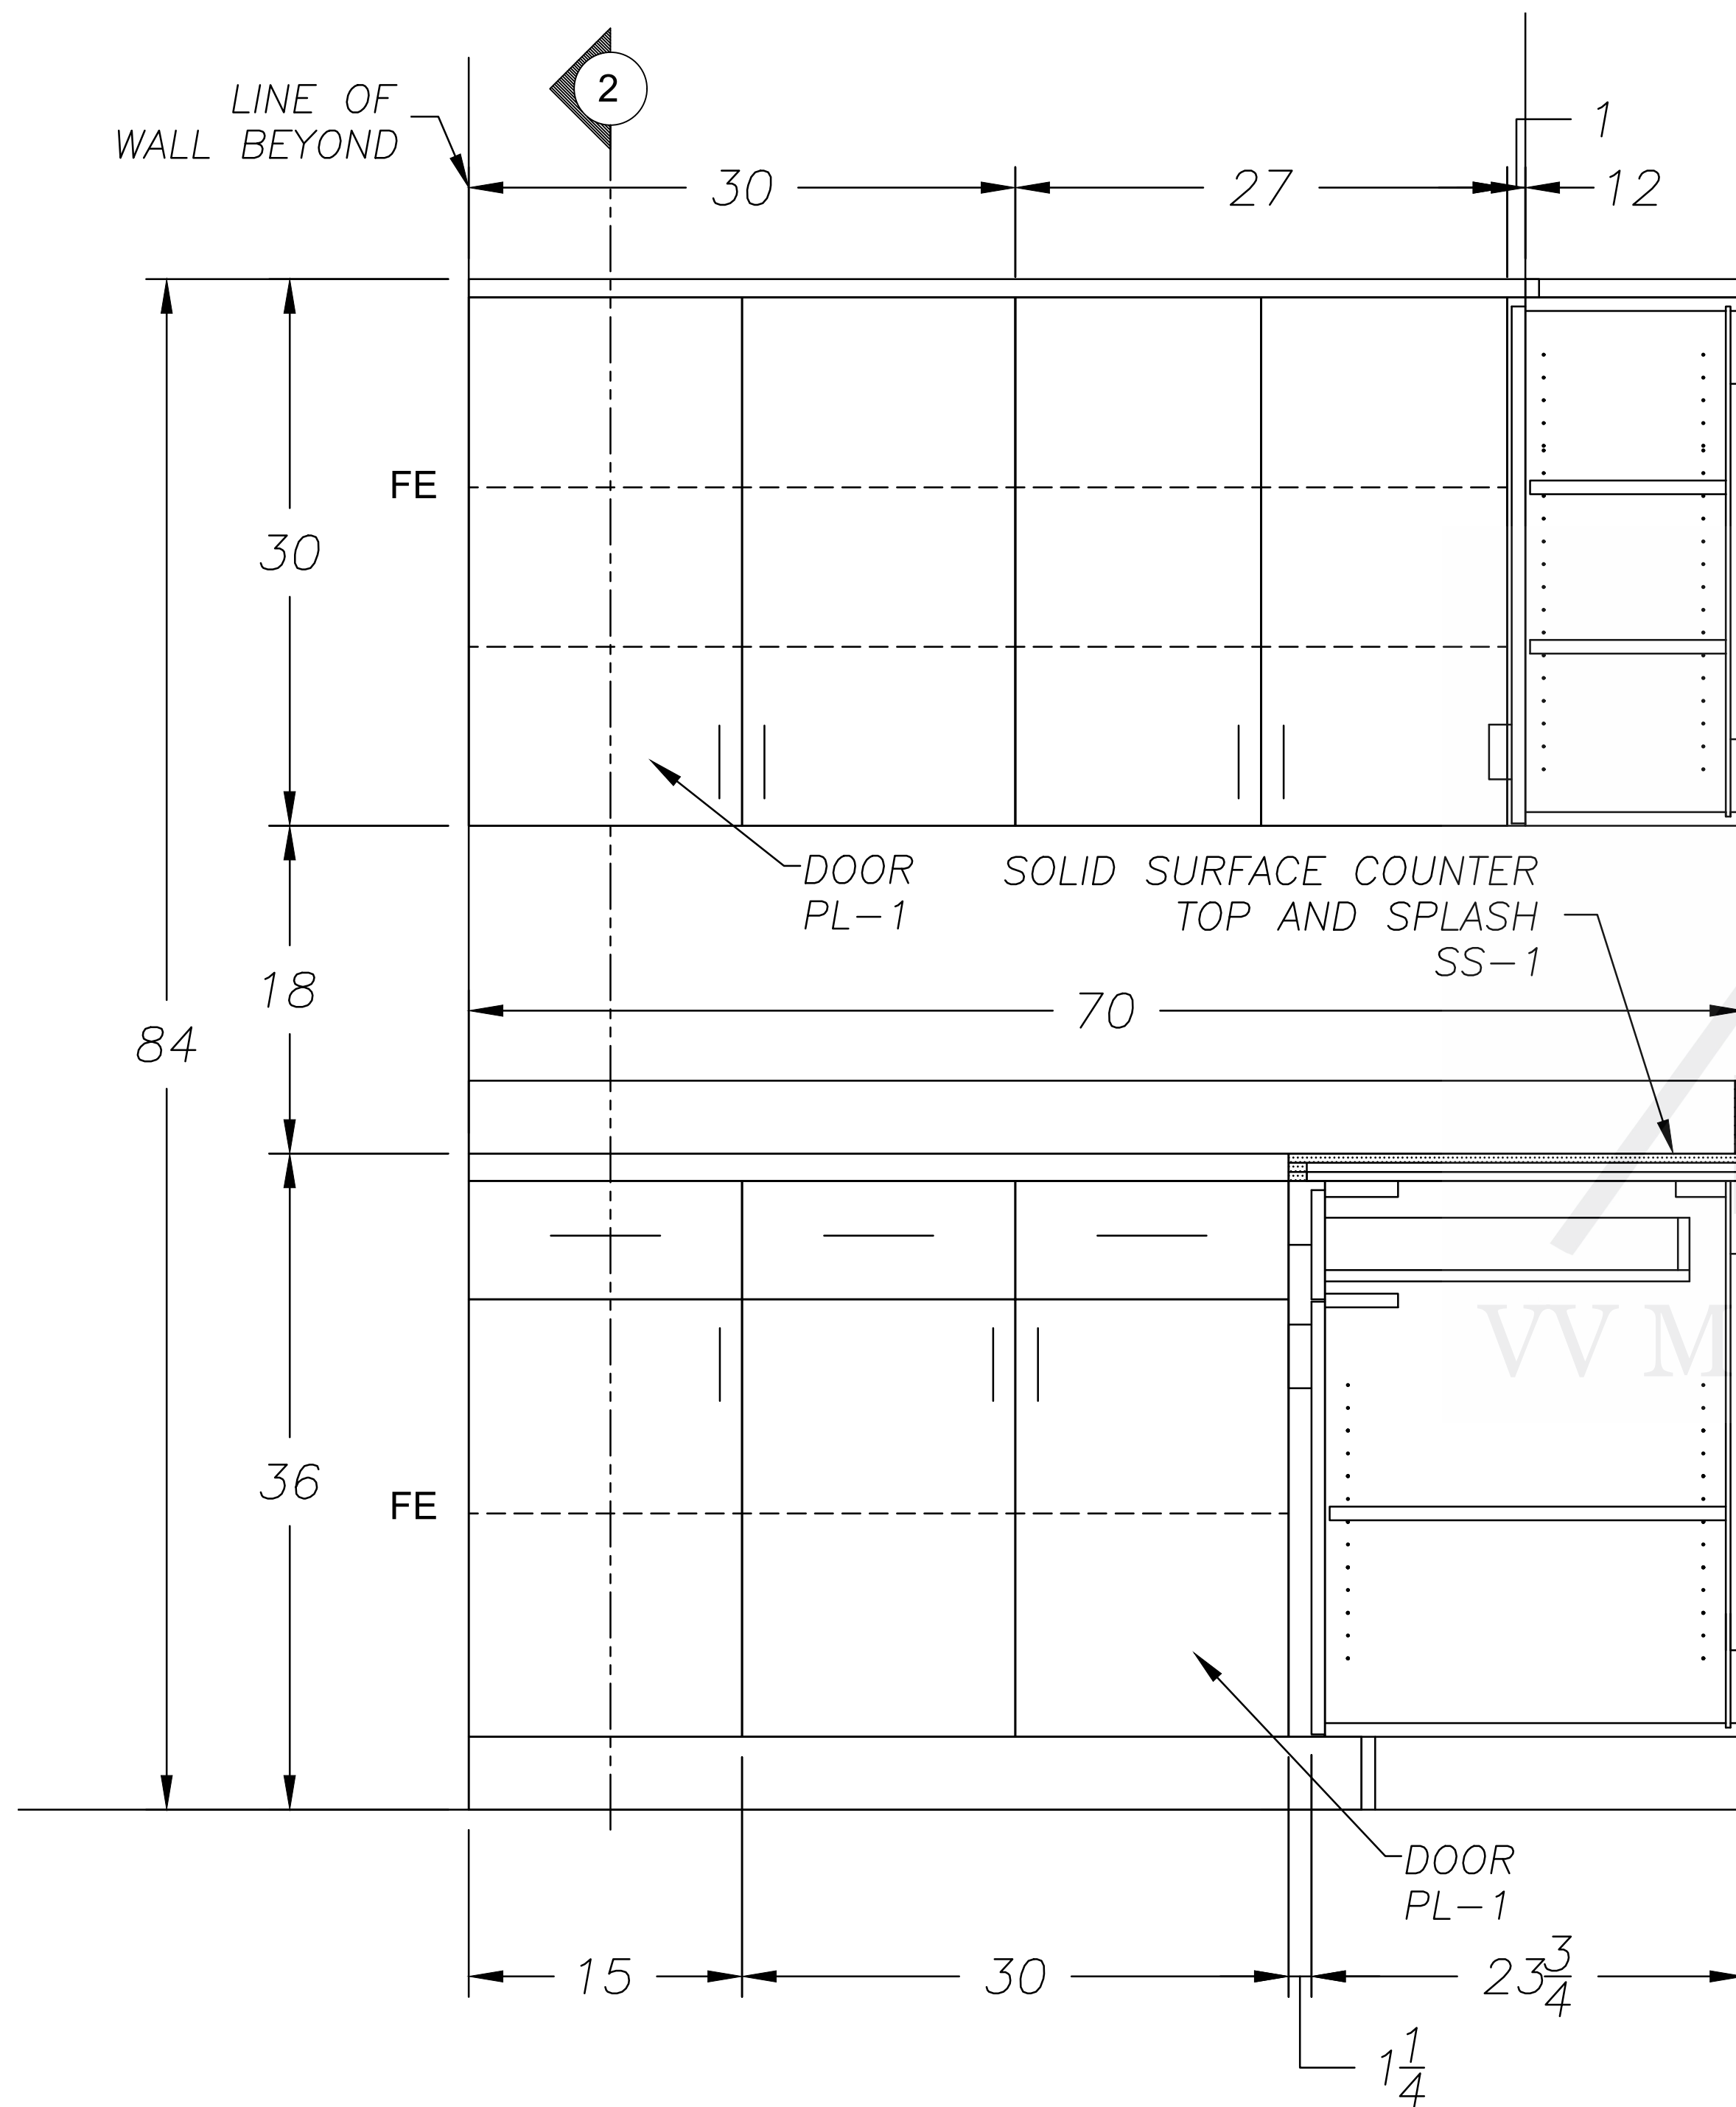

ELEVATION 2
SCALE: 3/4"=1'0"

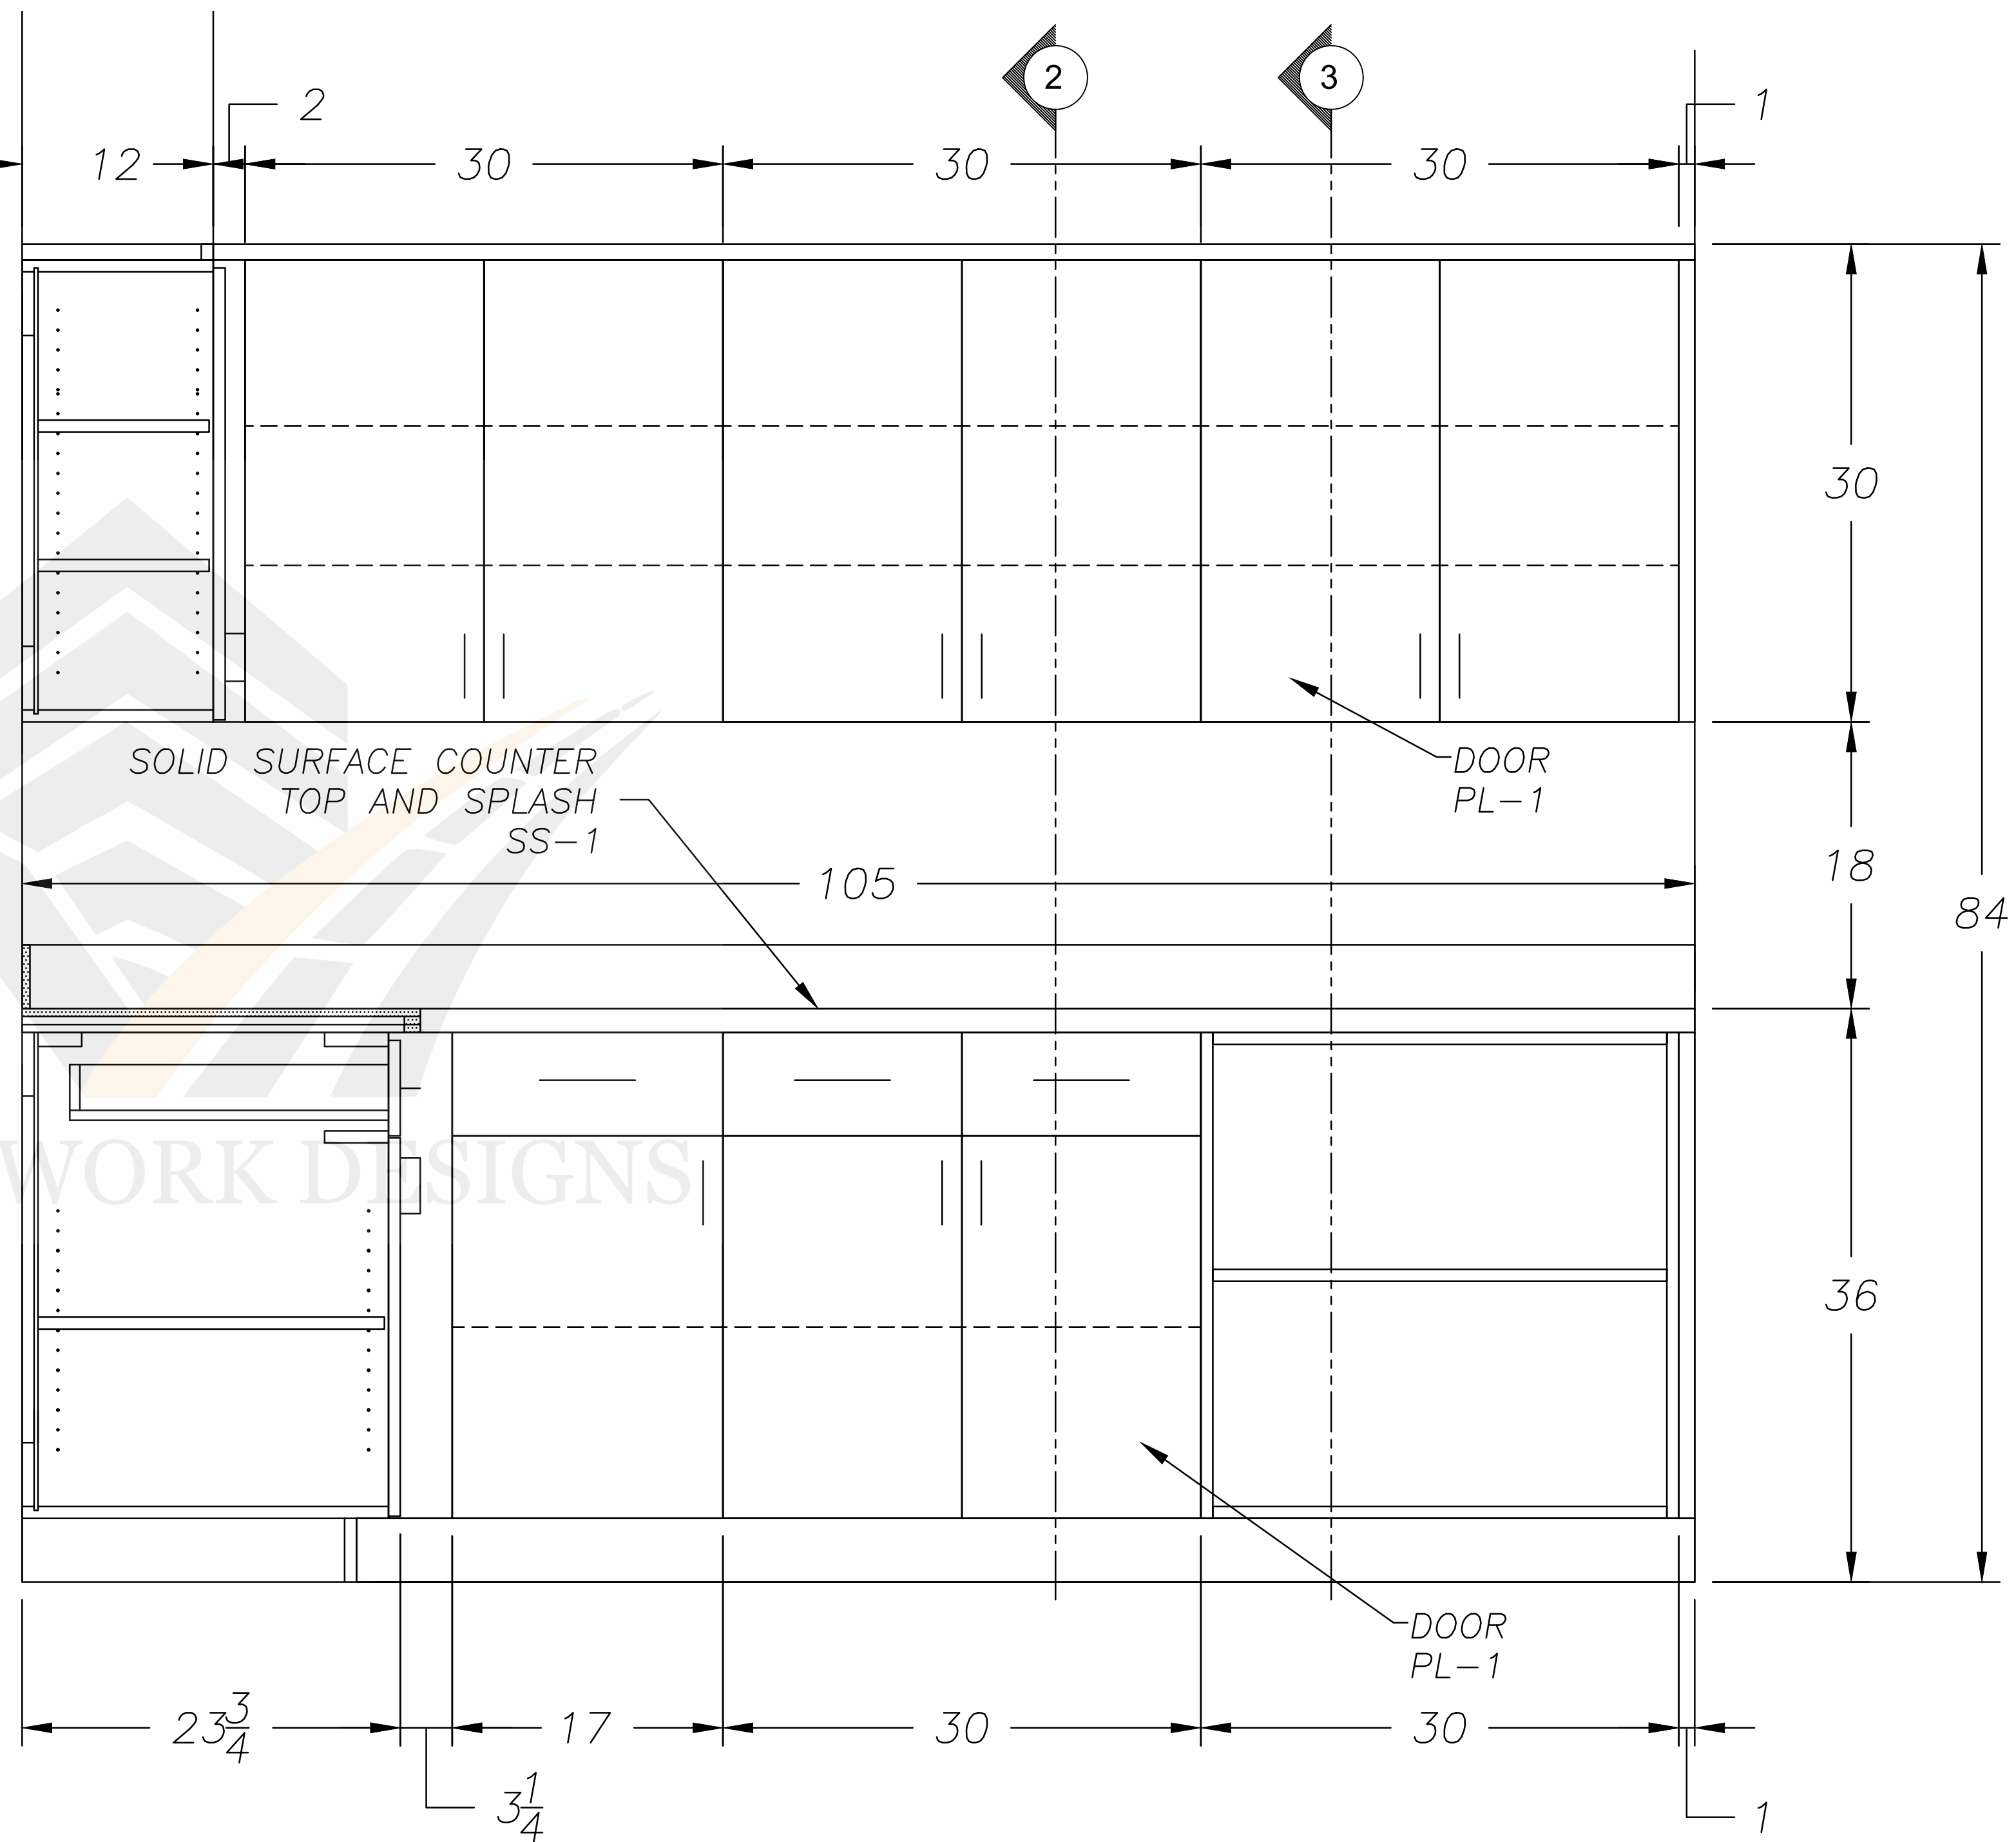

ELEVATION 3
SCALE: 3/4"=1'0"

