




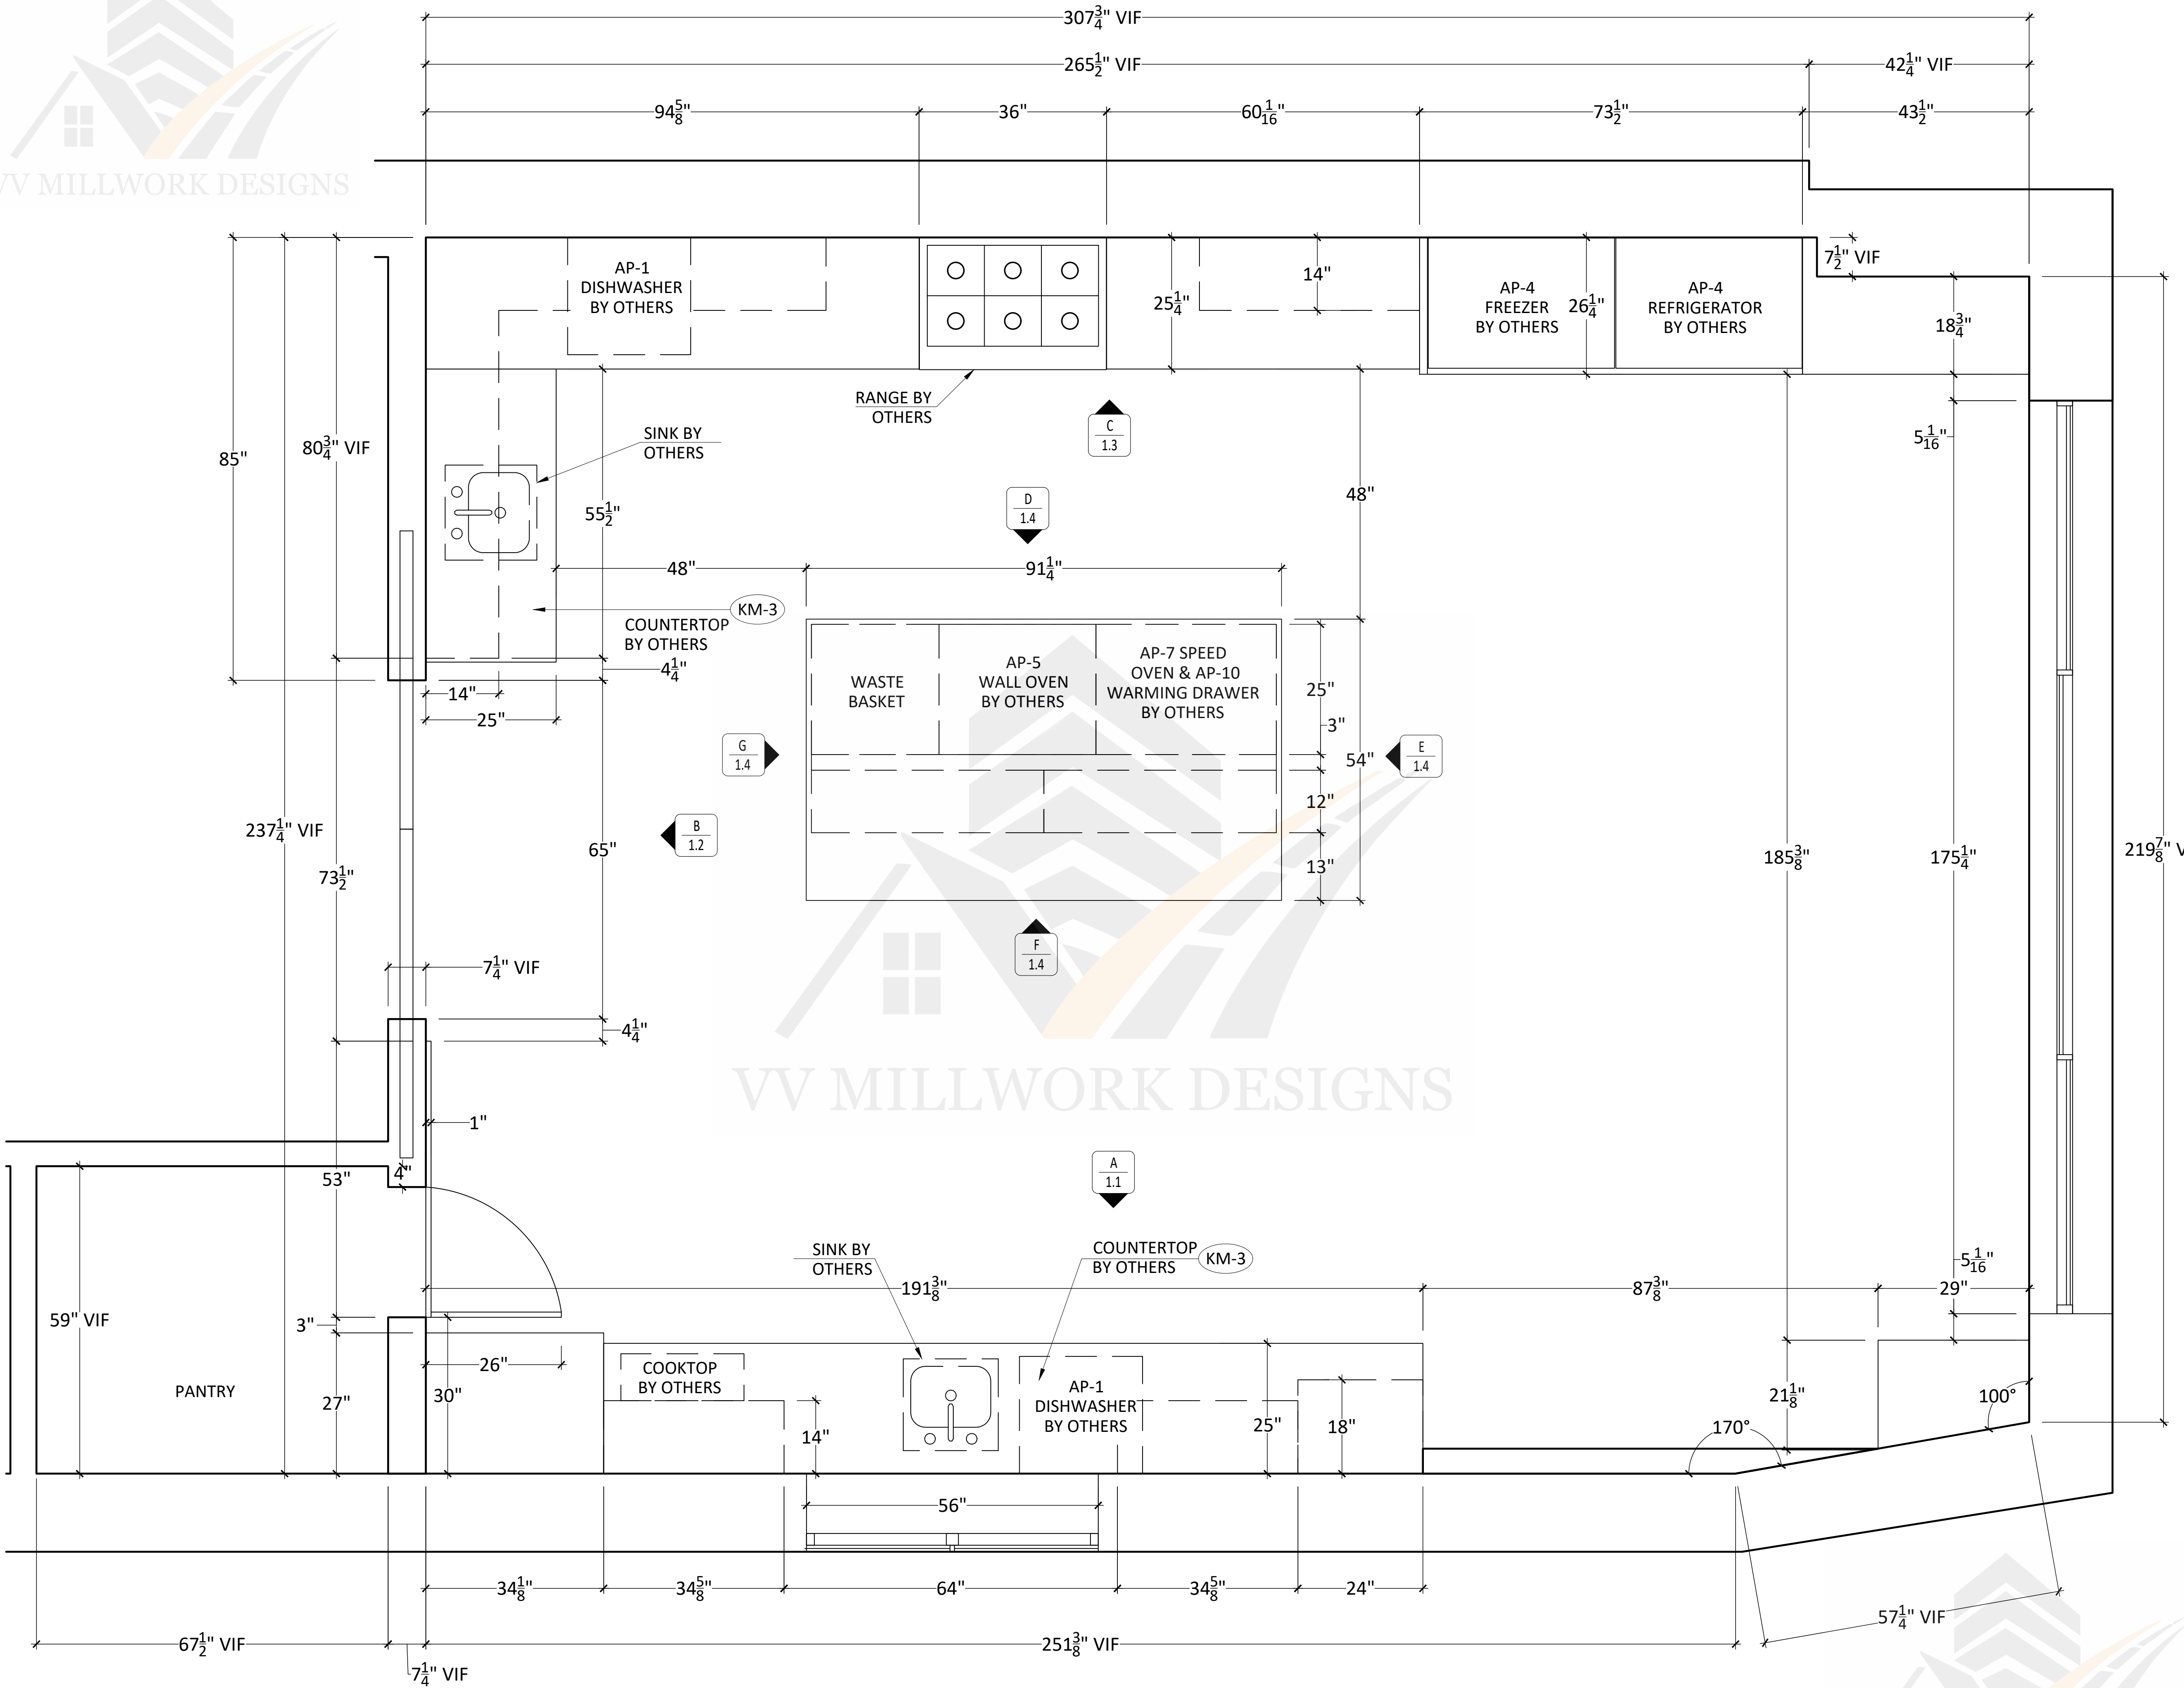

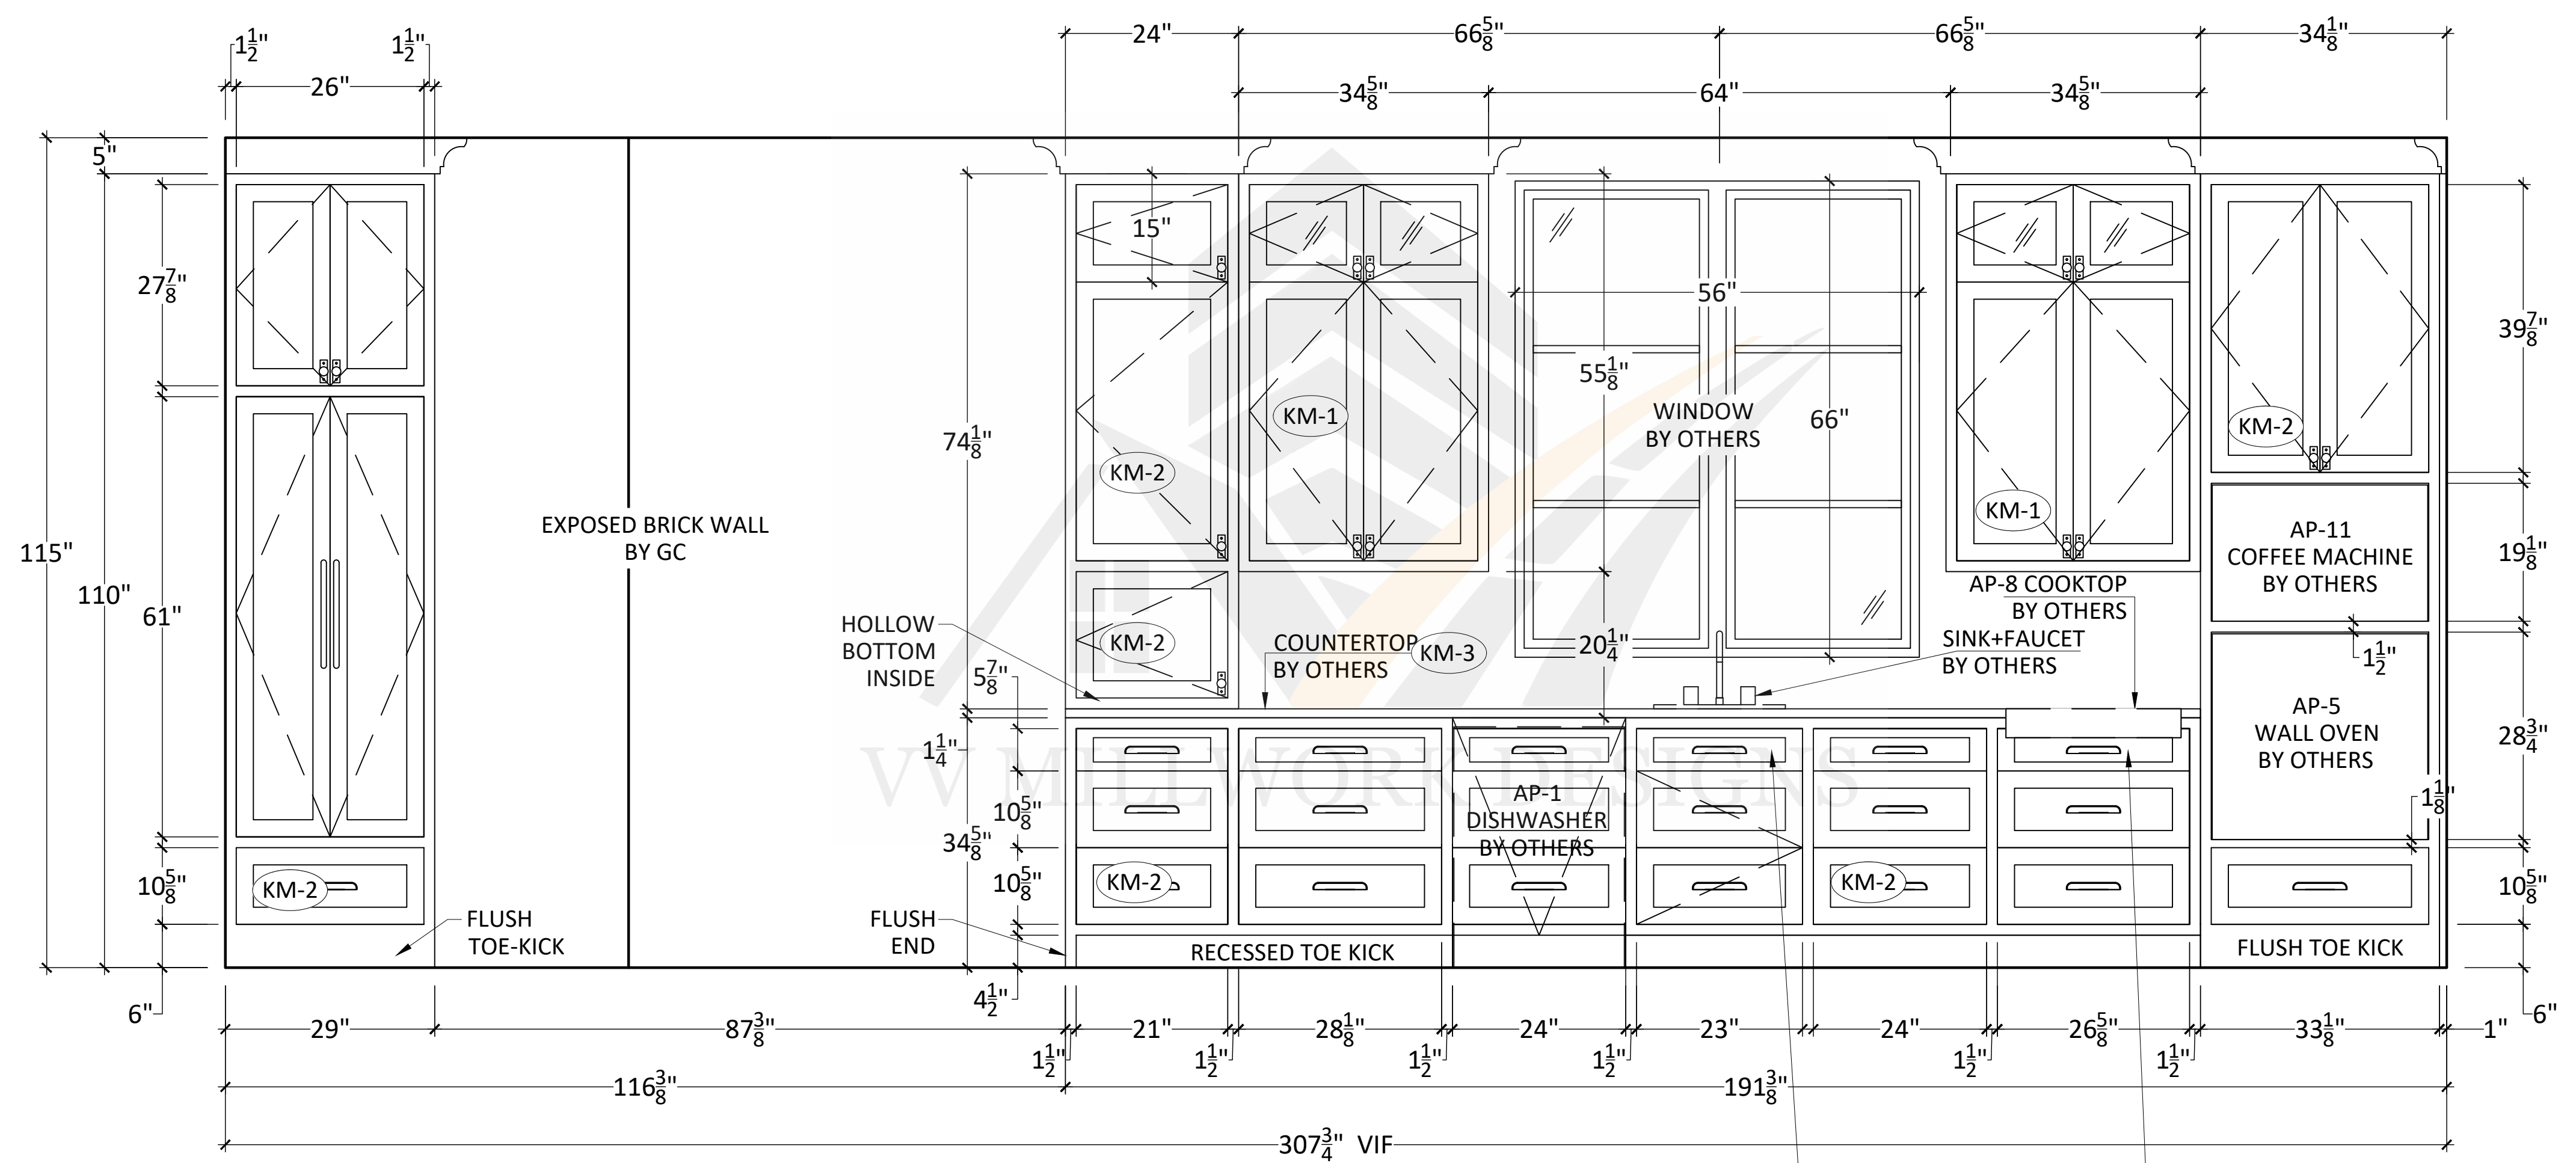


A	ELEVATION @ KITCHEN	
1.1	NONE	1"= 1'-0"

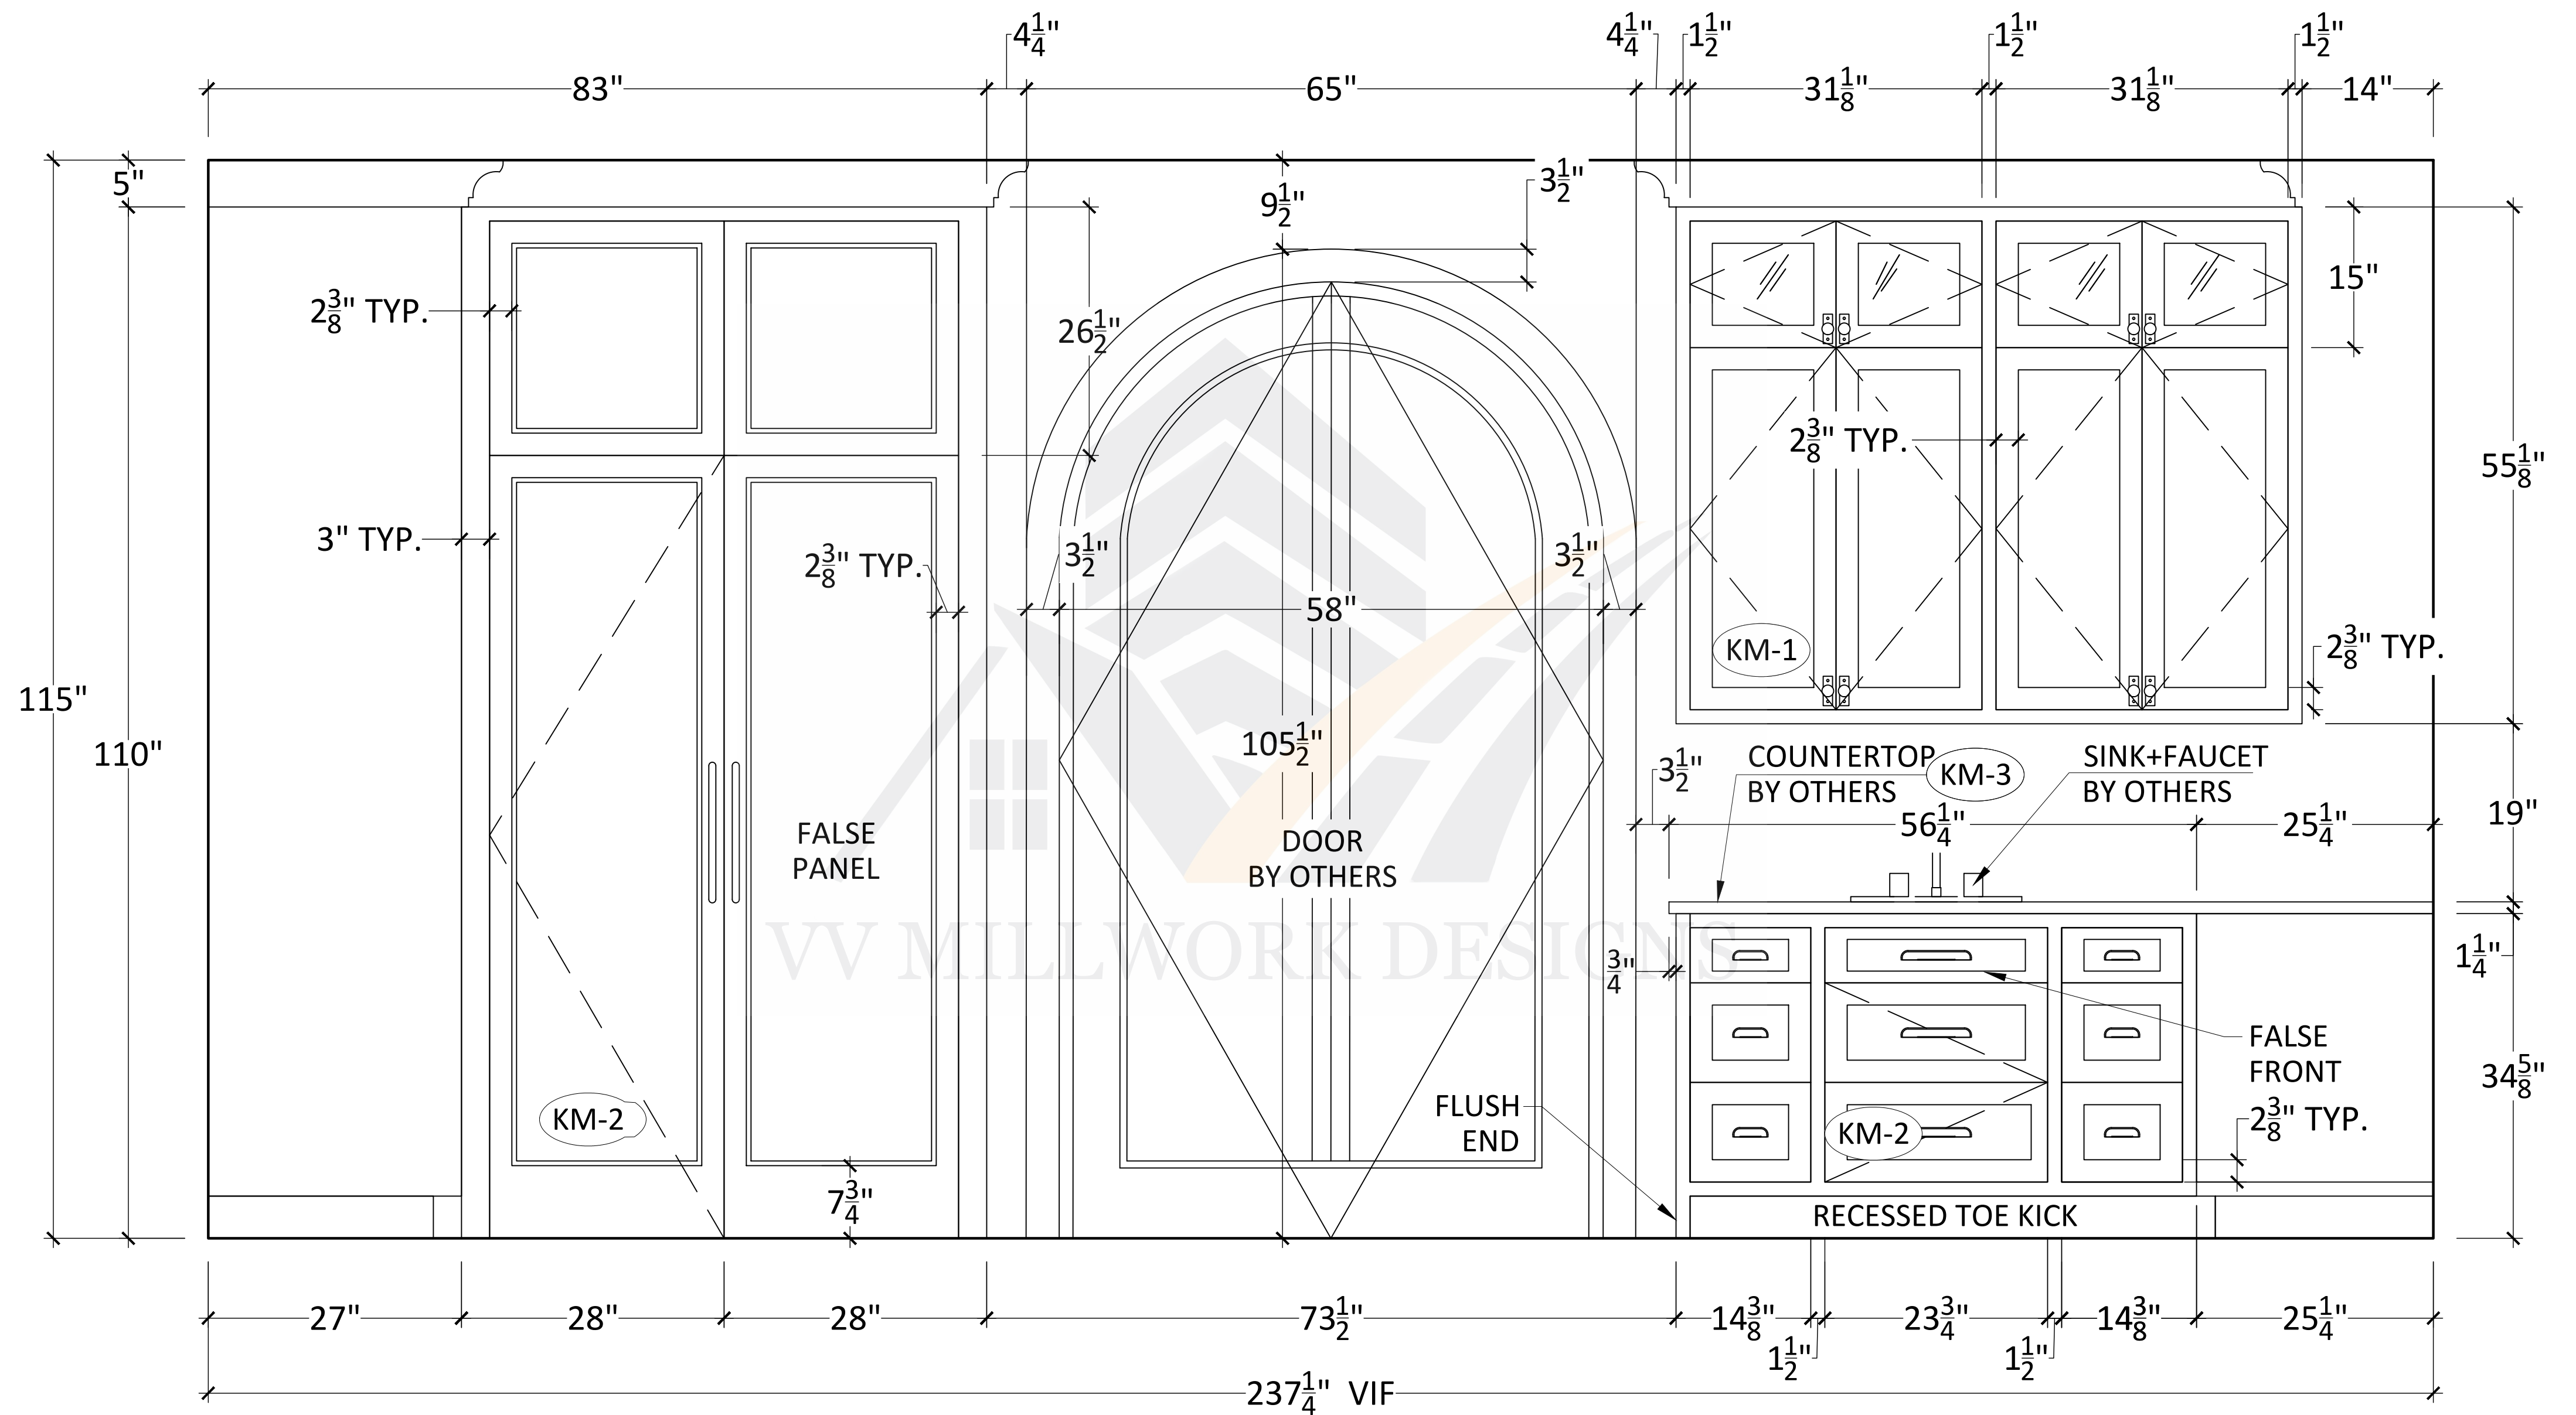

B	ELEVATION @ KITCHEN
1.2	NONE

1"= 1'-0"

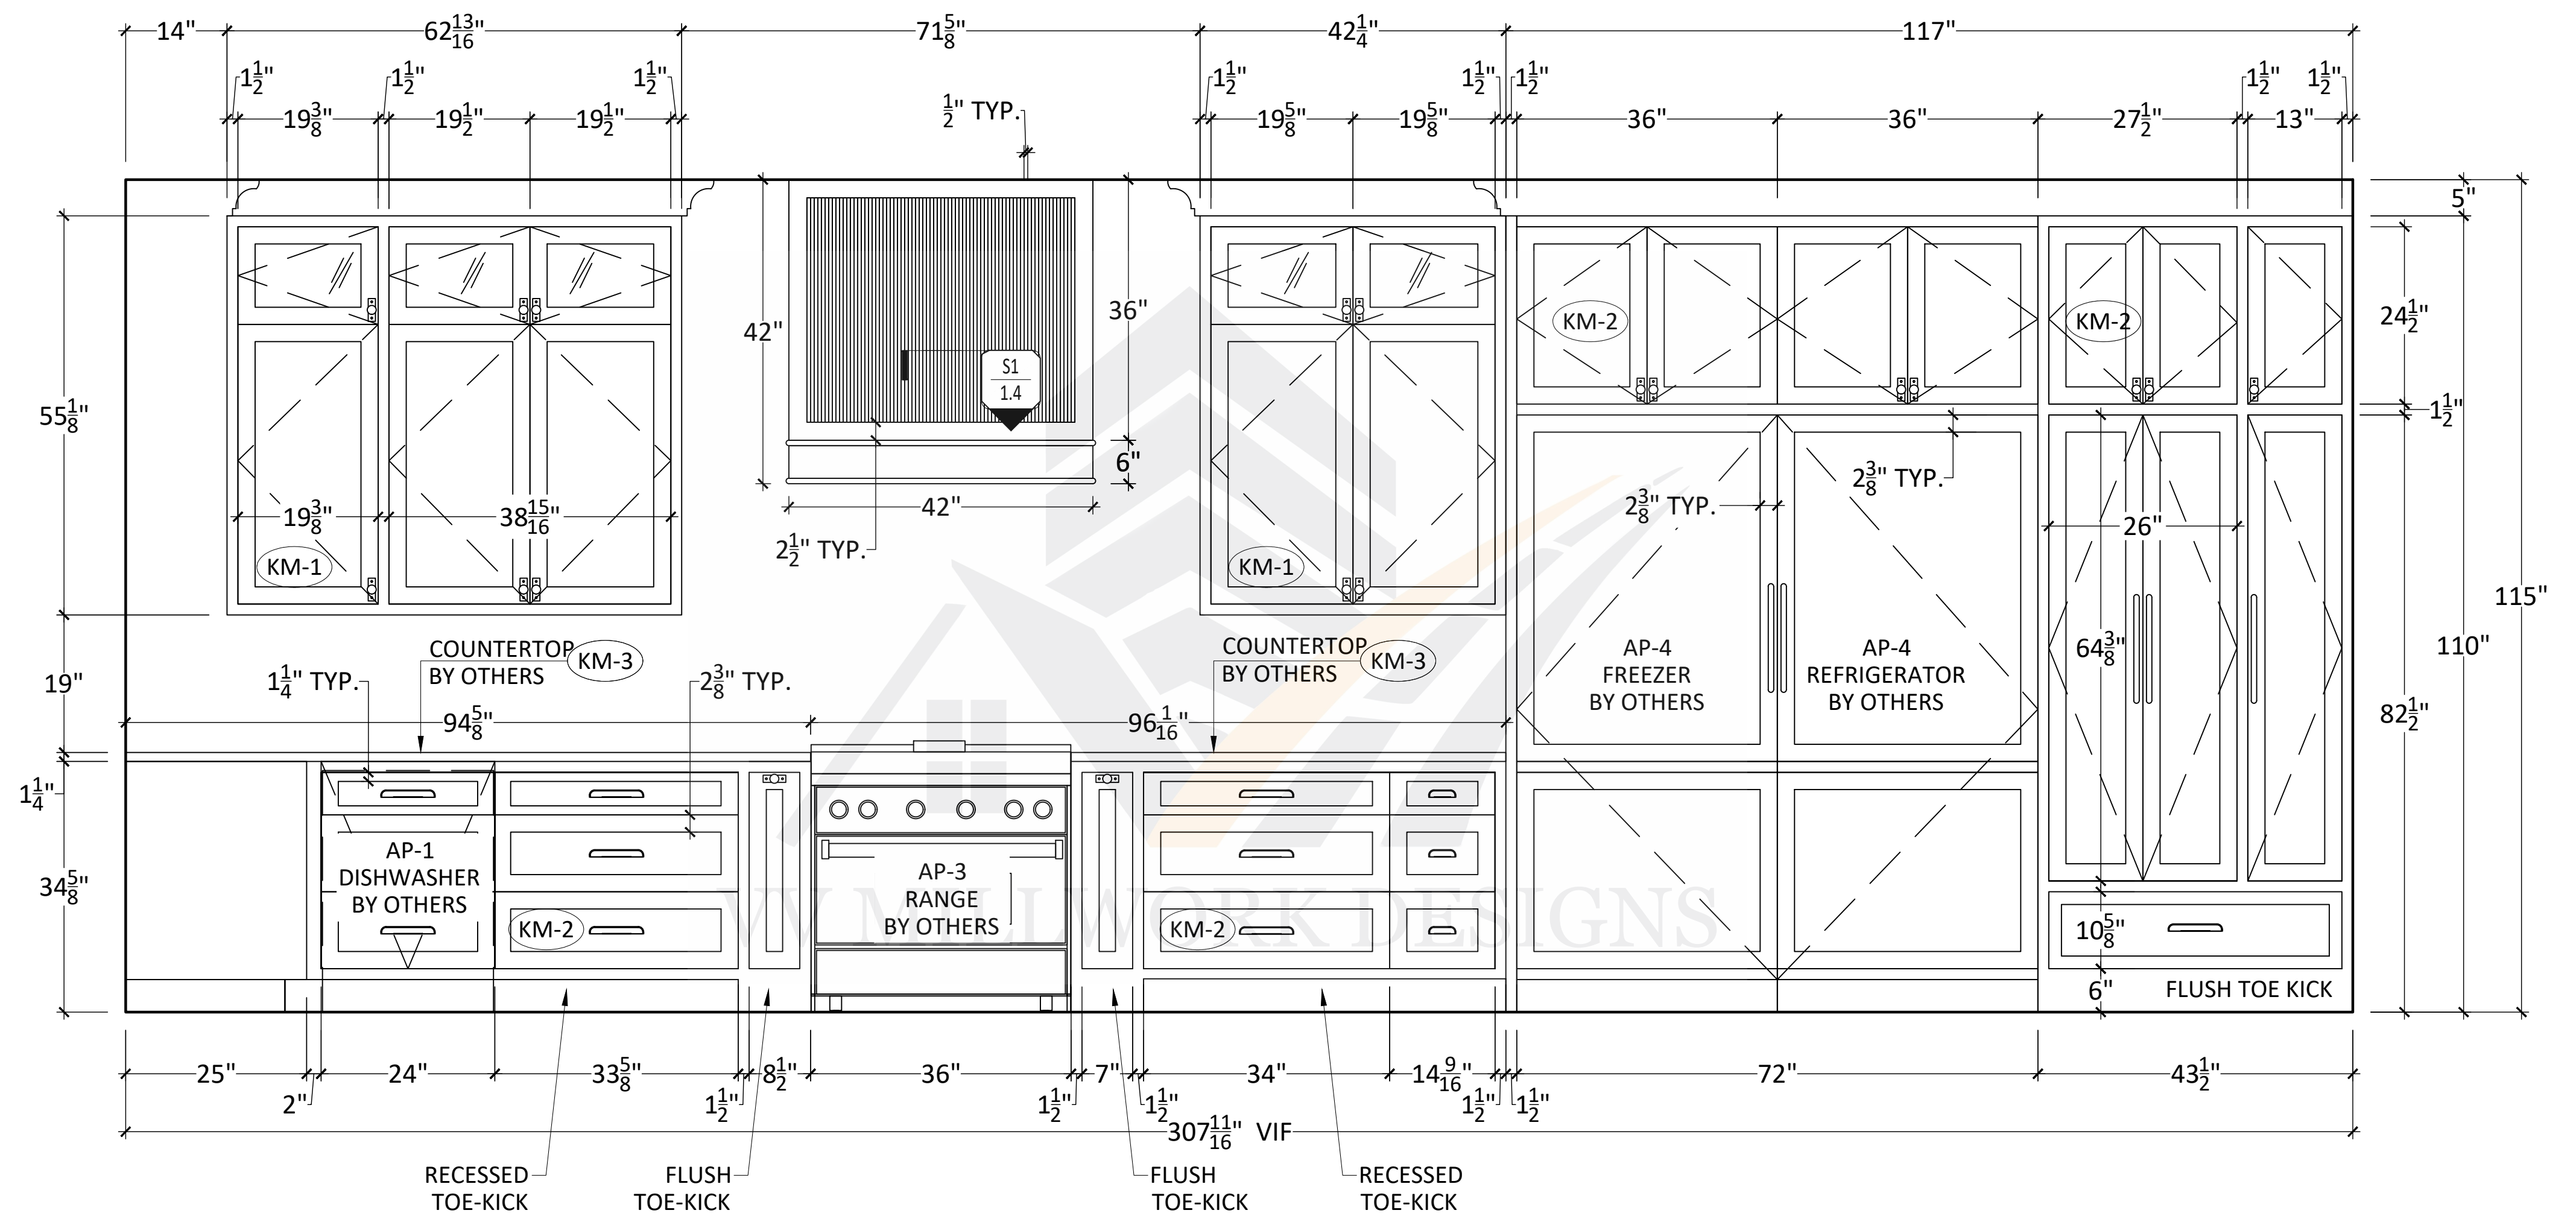

C	ELEVATION @ KITCHEN
1.3	NONE 1" = 1'-0"