




1 PLAN VIEW  
Scale: 3/4" = 1'-0"  
COFFEE BAR #107  
Arch Ref: 1/A101

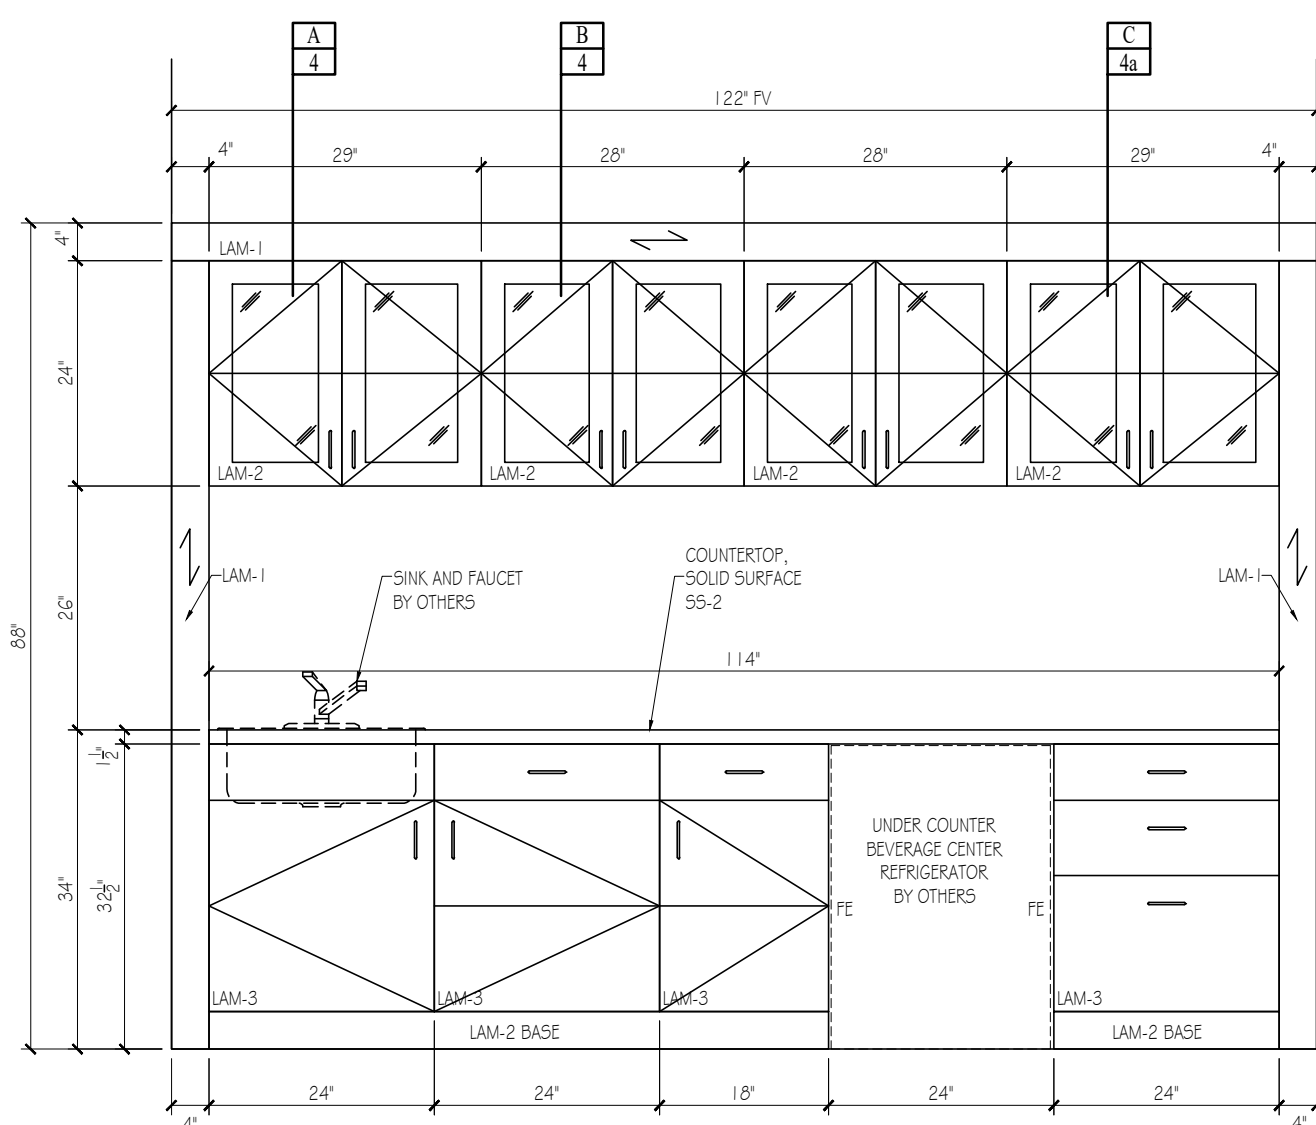

2 ELEVATION  
Scale: 3/4" = 1'-0"  
COFFEE BAR #107  
Arch Ref: 20/A503

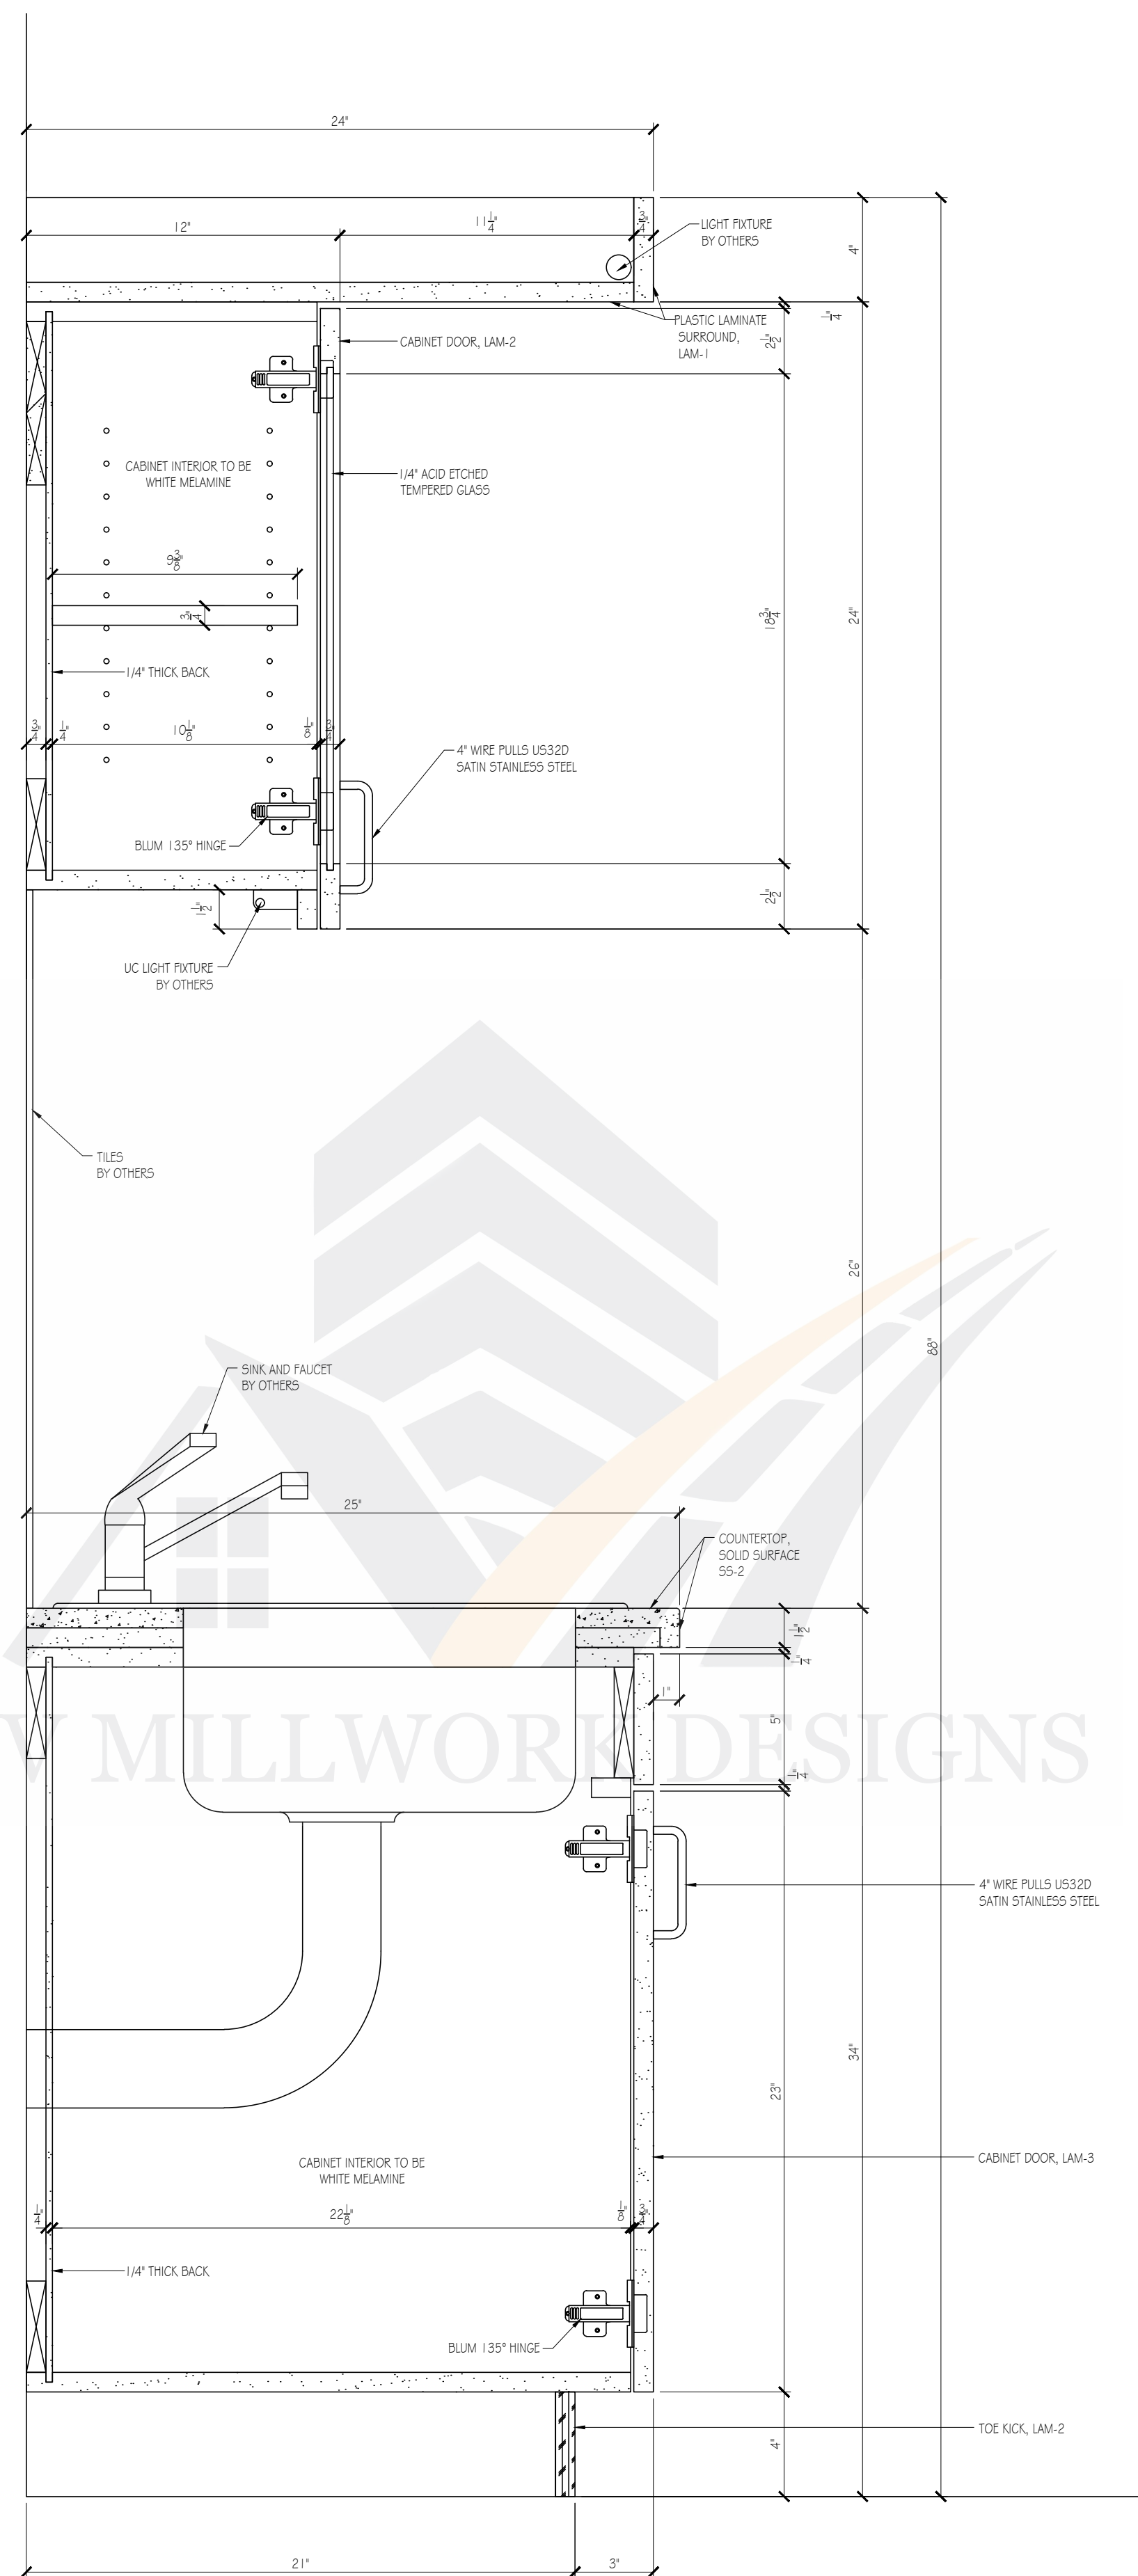

A VERTICAL SECTION @ Cabinet  
Scale: 3" = 1'-0"  
Arch Ref: 22/A503

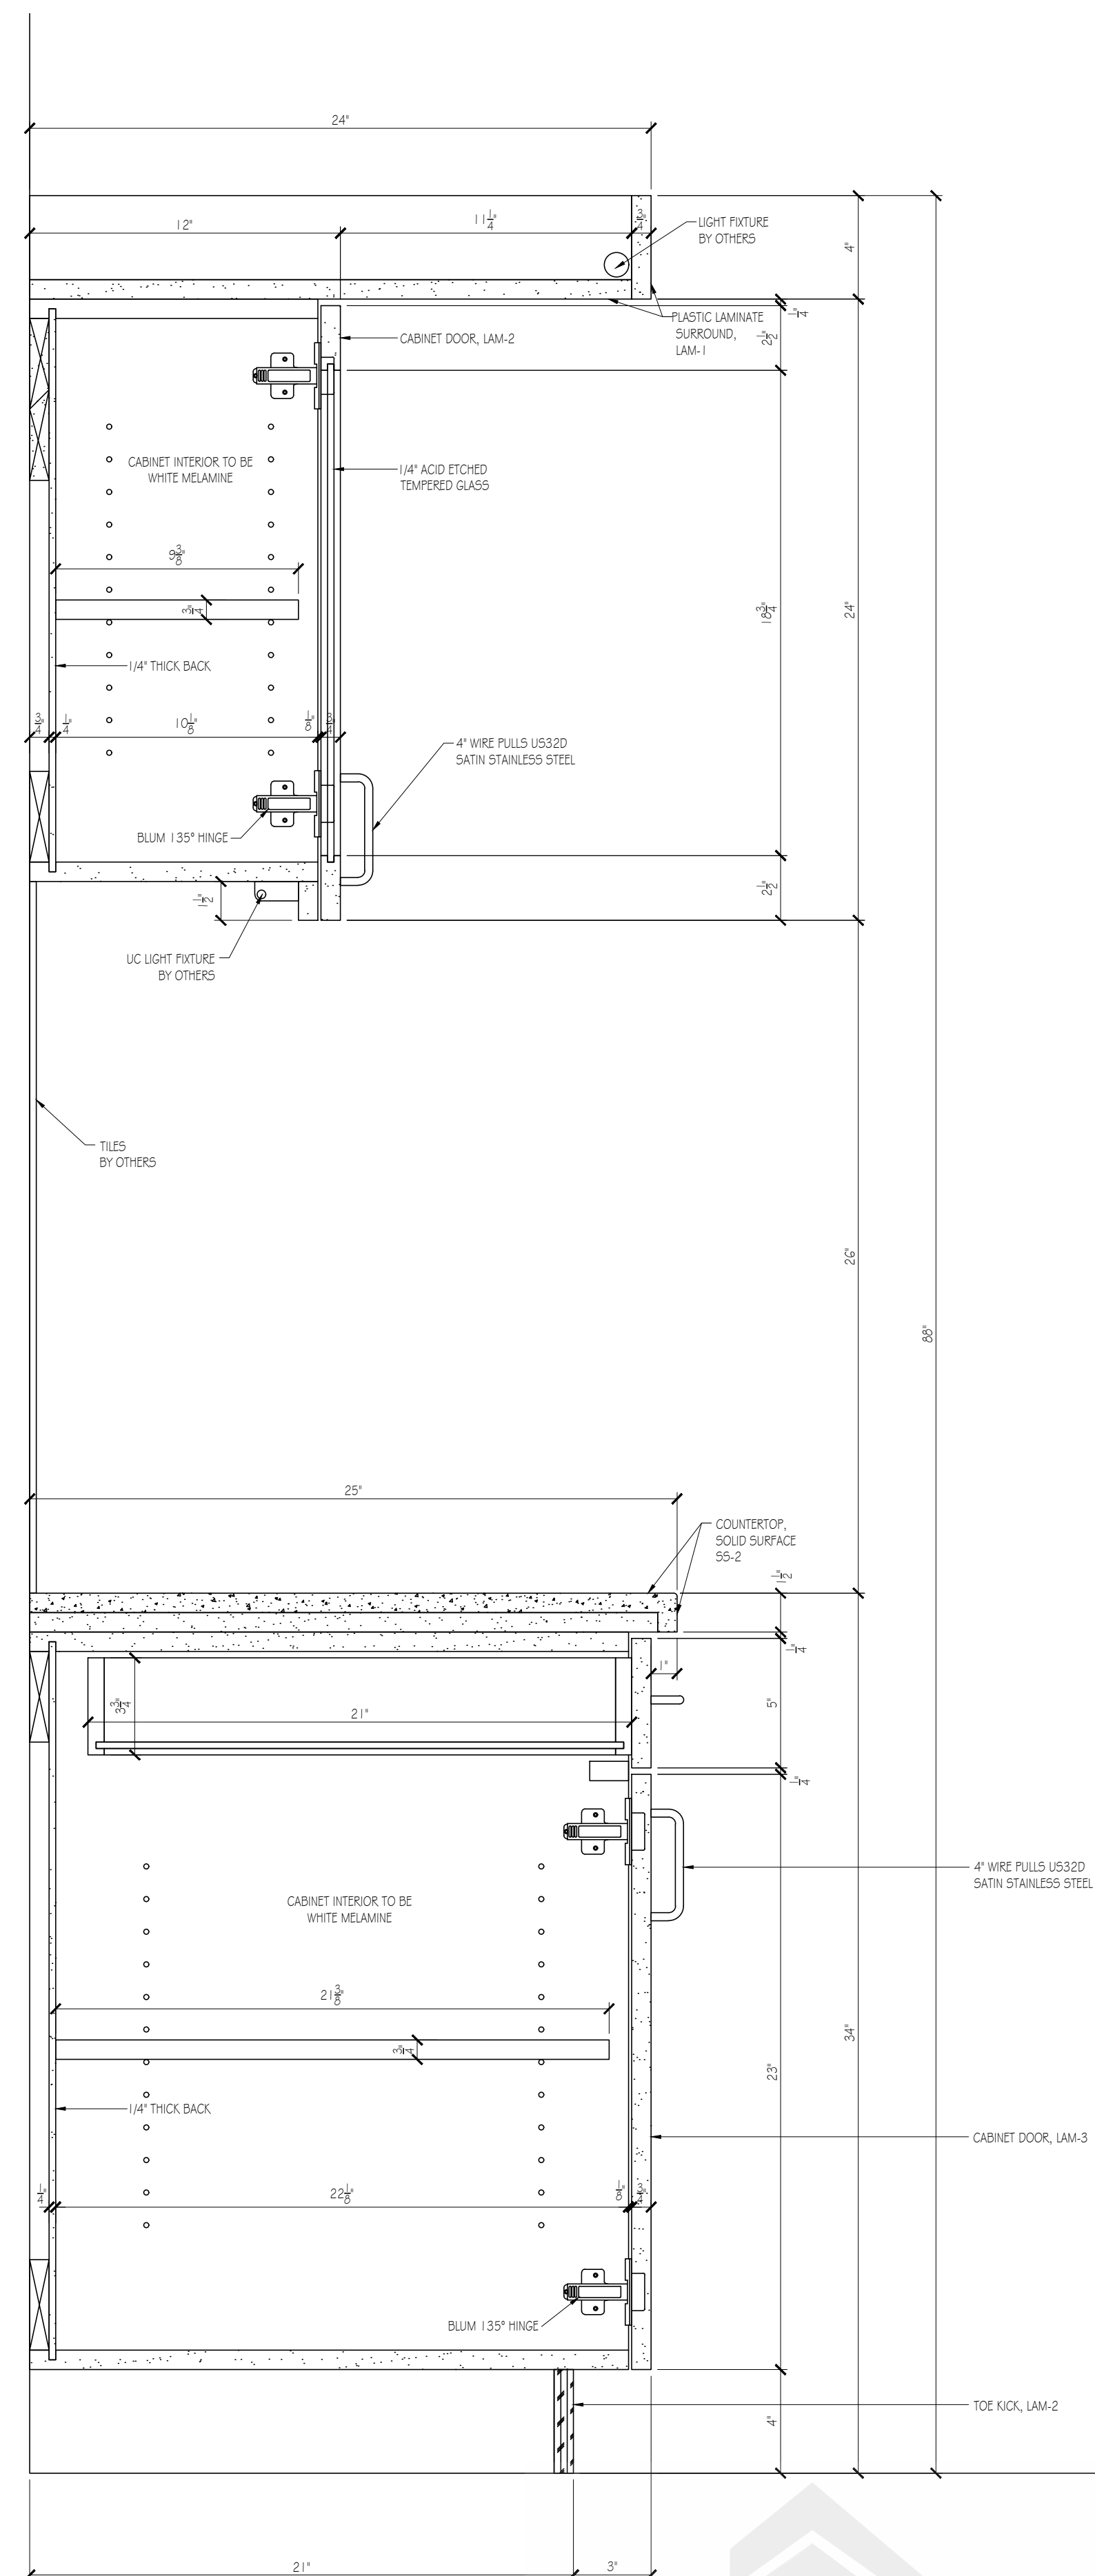

B VERTICAL SECTION @ Cabinet  
Scale: 3" = 1'-0"  
Arch Ref: NONE

